



1 Block D - Basement Floor Plan
SCALE: 1/4"=1'-0"

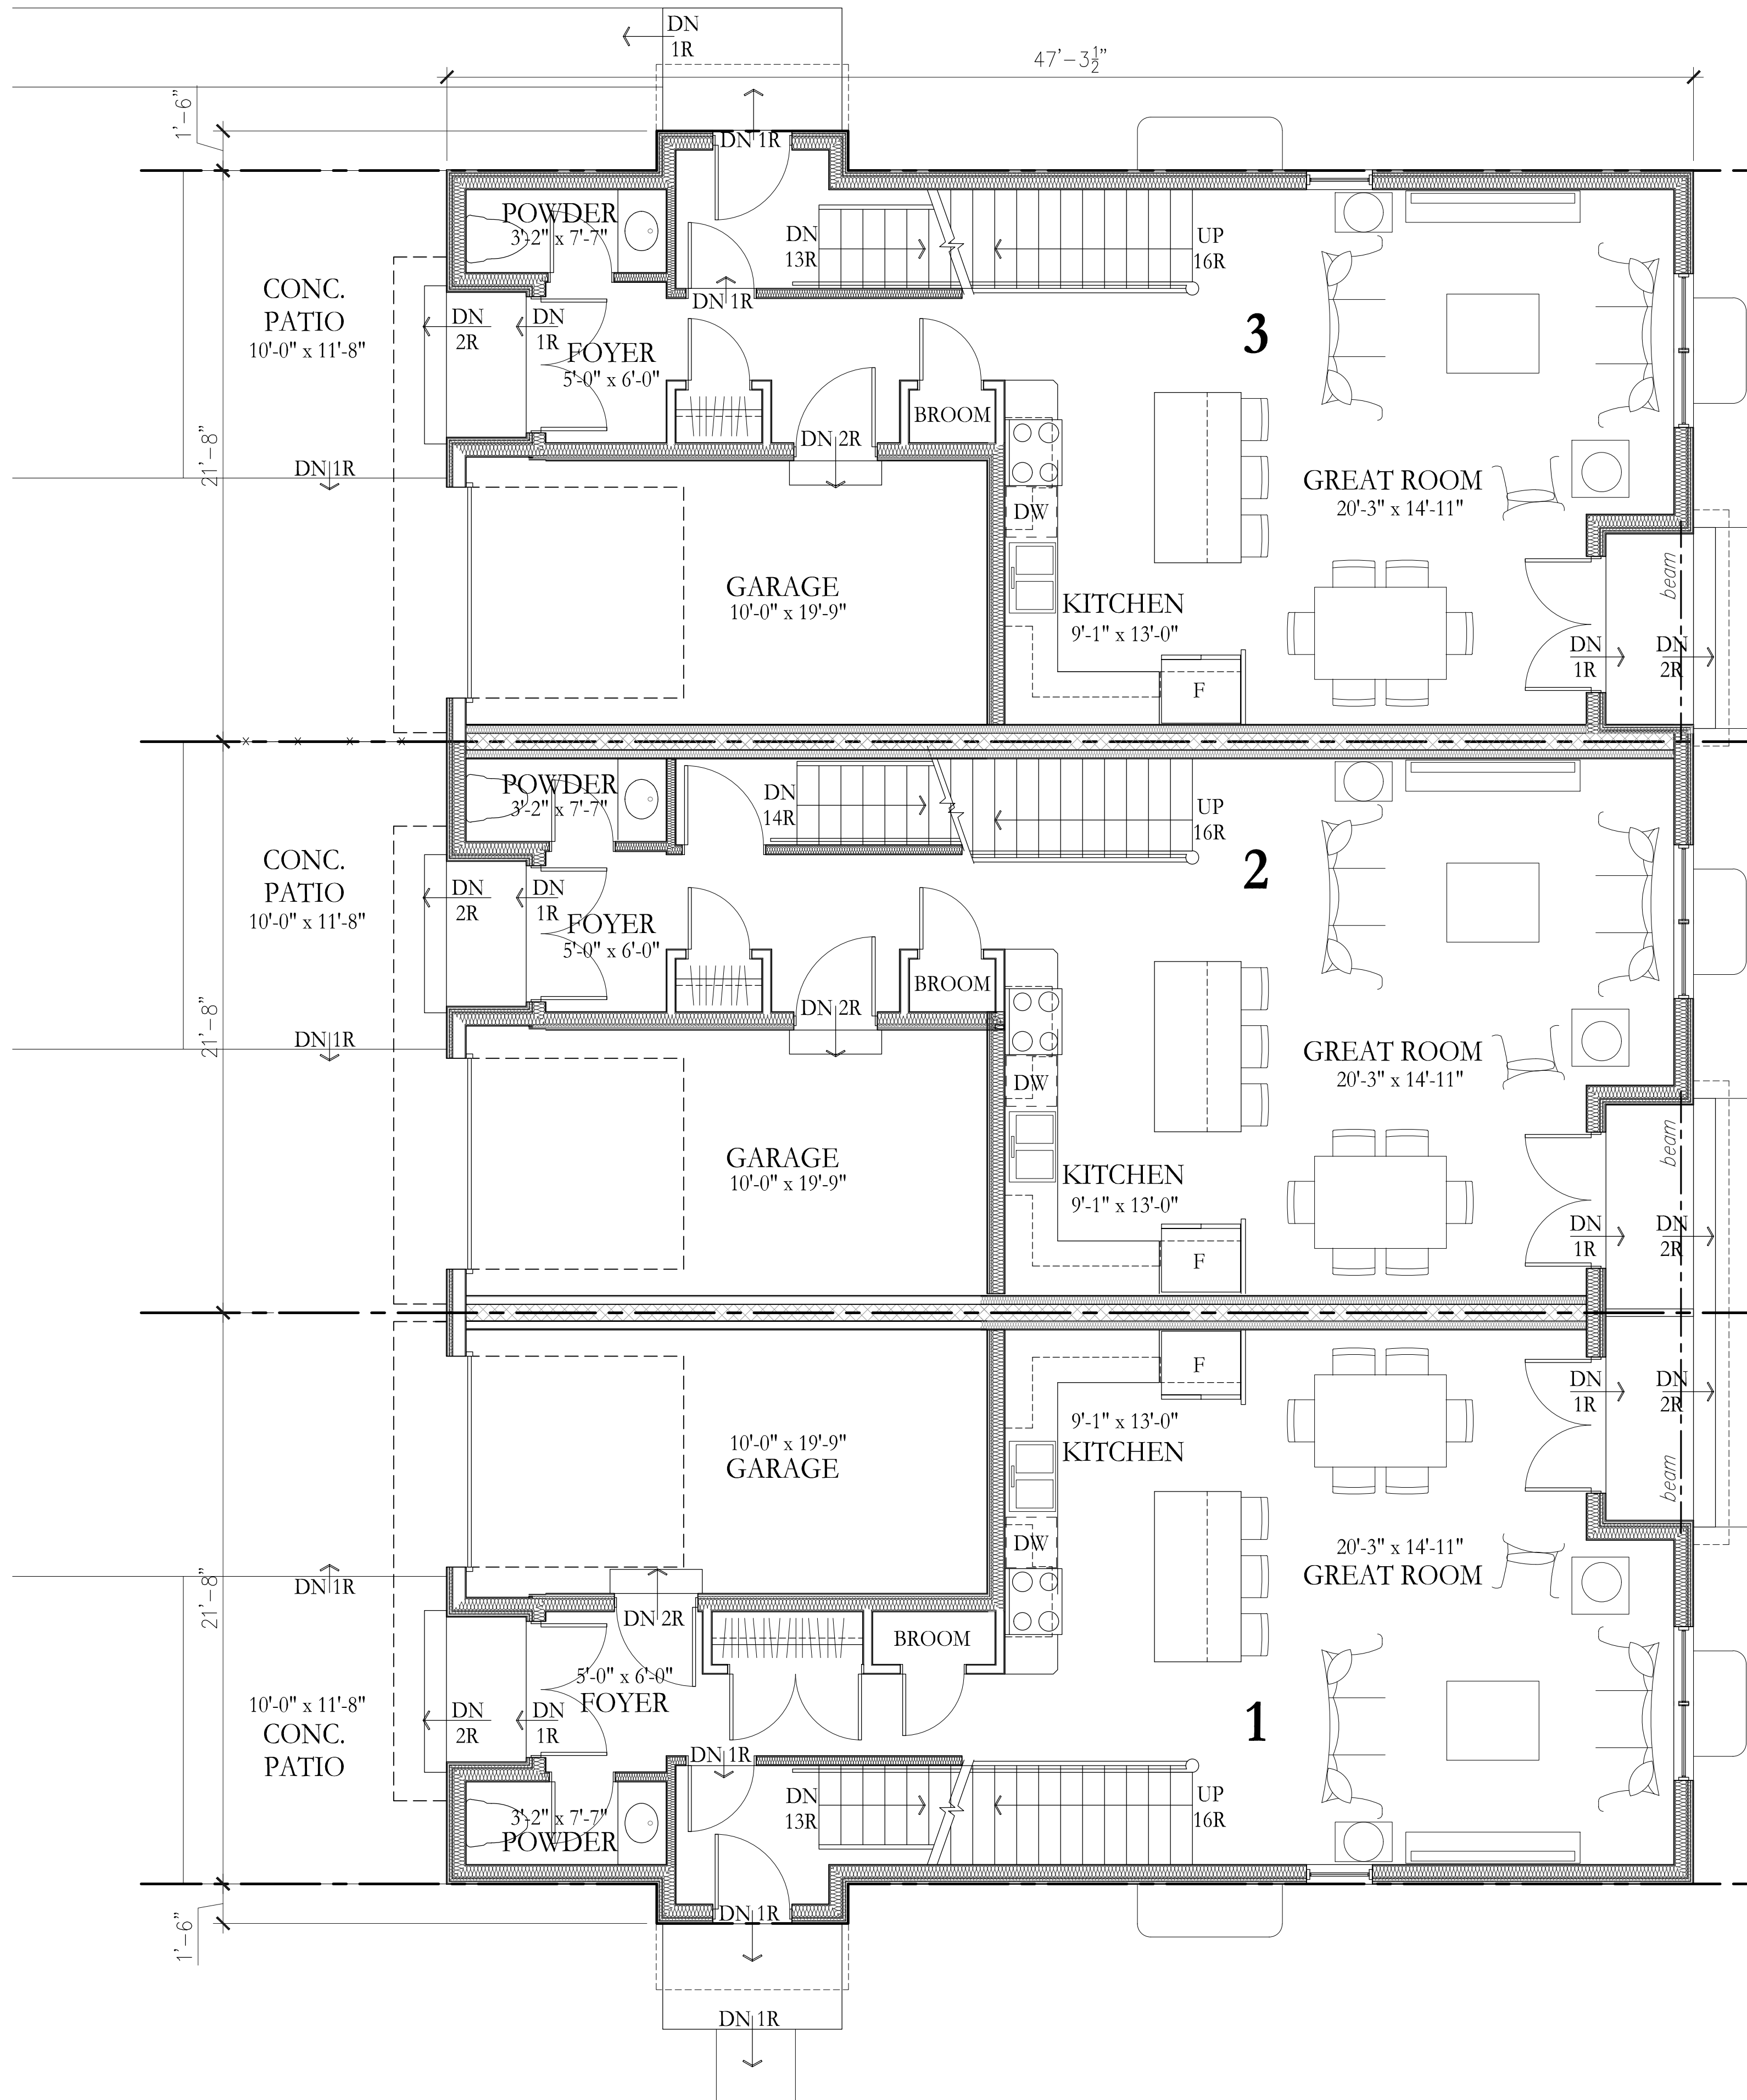

2 Block D - Ground Floor Plan
SCALE: 1/4"=1'-0"

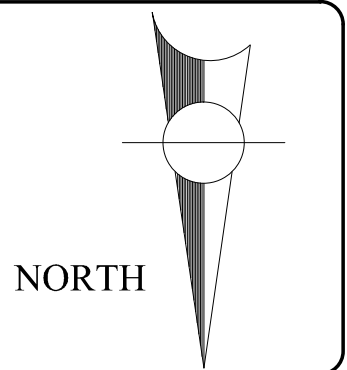

DRAWING REVISION:

MAY 17, 2023	For Review
NOV 14, 2023	For Review

CHAPMAN MURRAY ASSOCIATES ARCHITECTS INC.
NIAGARA FALLS, ONTARIO
PHONE: (905) 354-1674
FAX: (905) 354-2940
Email: cma@chapmanmurray.com


COMMISSION TITLE:
SERENITY PLACE TOWNHOMES
by Blythwood Homes
5558 DRUMMOND RD NIAGARA FALLS, ON

SHEET TITLE:
UNITS 1 - 3 BLOCK D
BASEMENT AND GROUND FLOOR PLANS



SCALE: 1/4"=1'-0"
DATE: MAY 10, 2023
DRAWN: KB
CHECKED: RWM

COMMISSION NO.
222122

SHEET NO:
A1.2

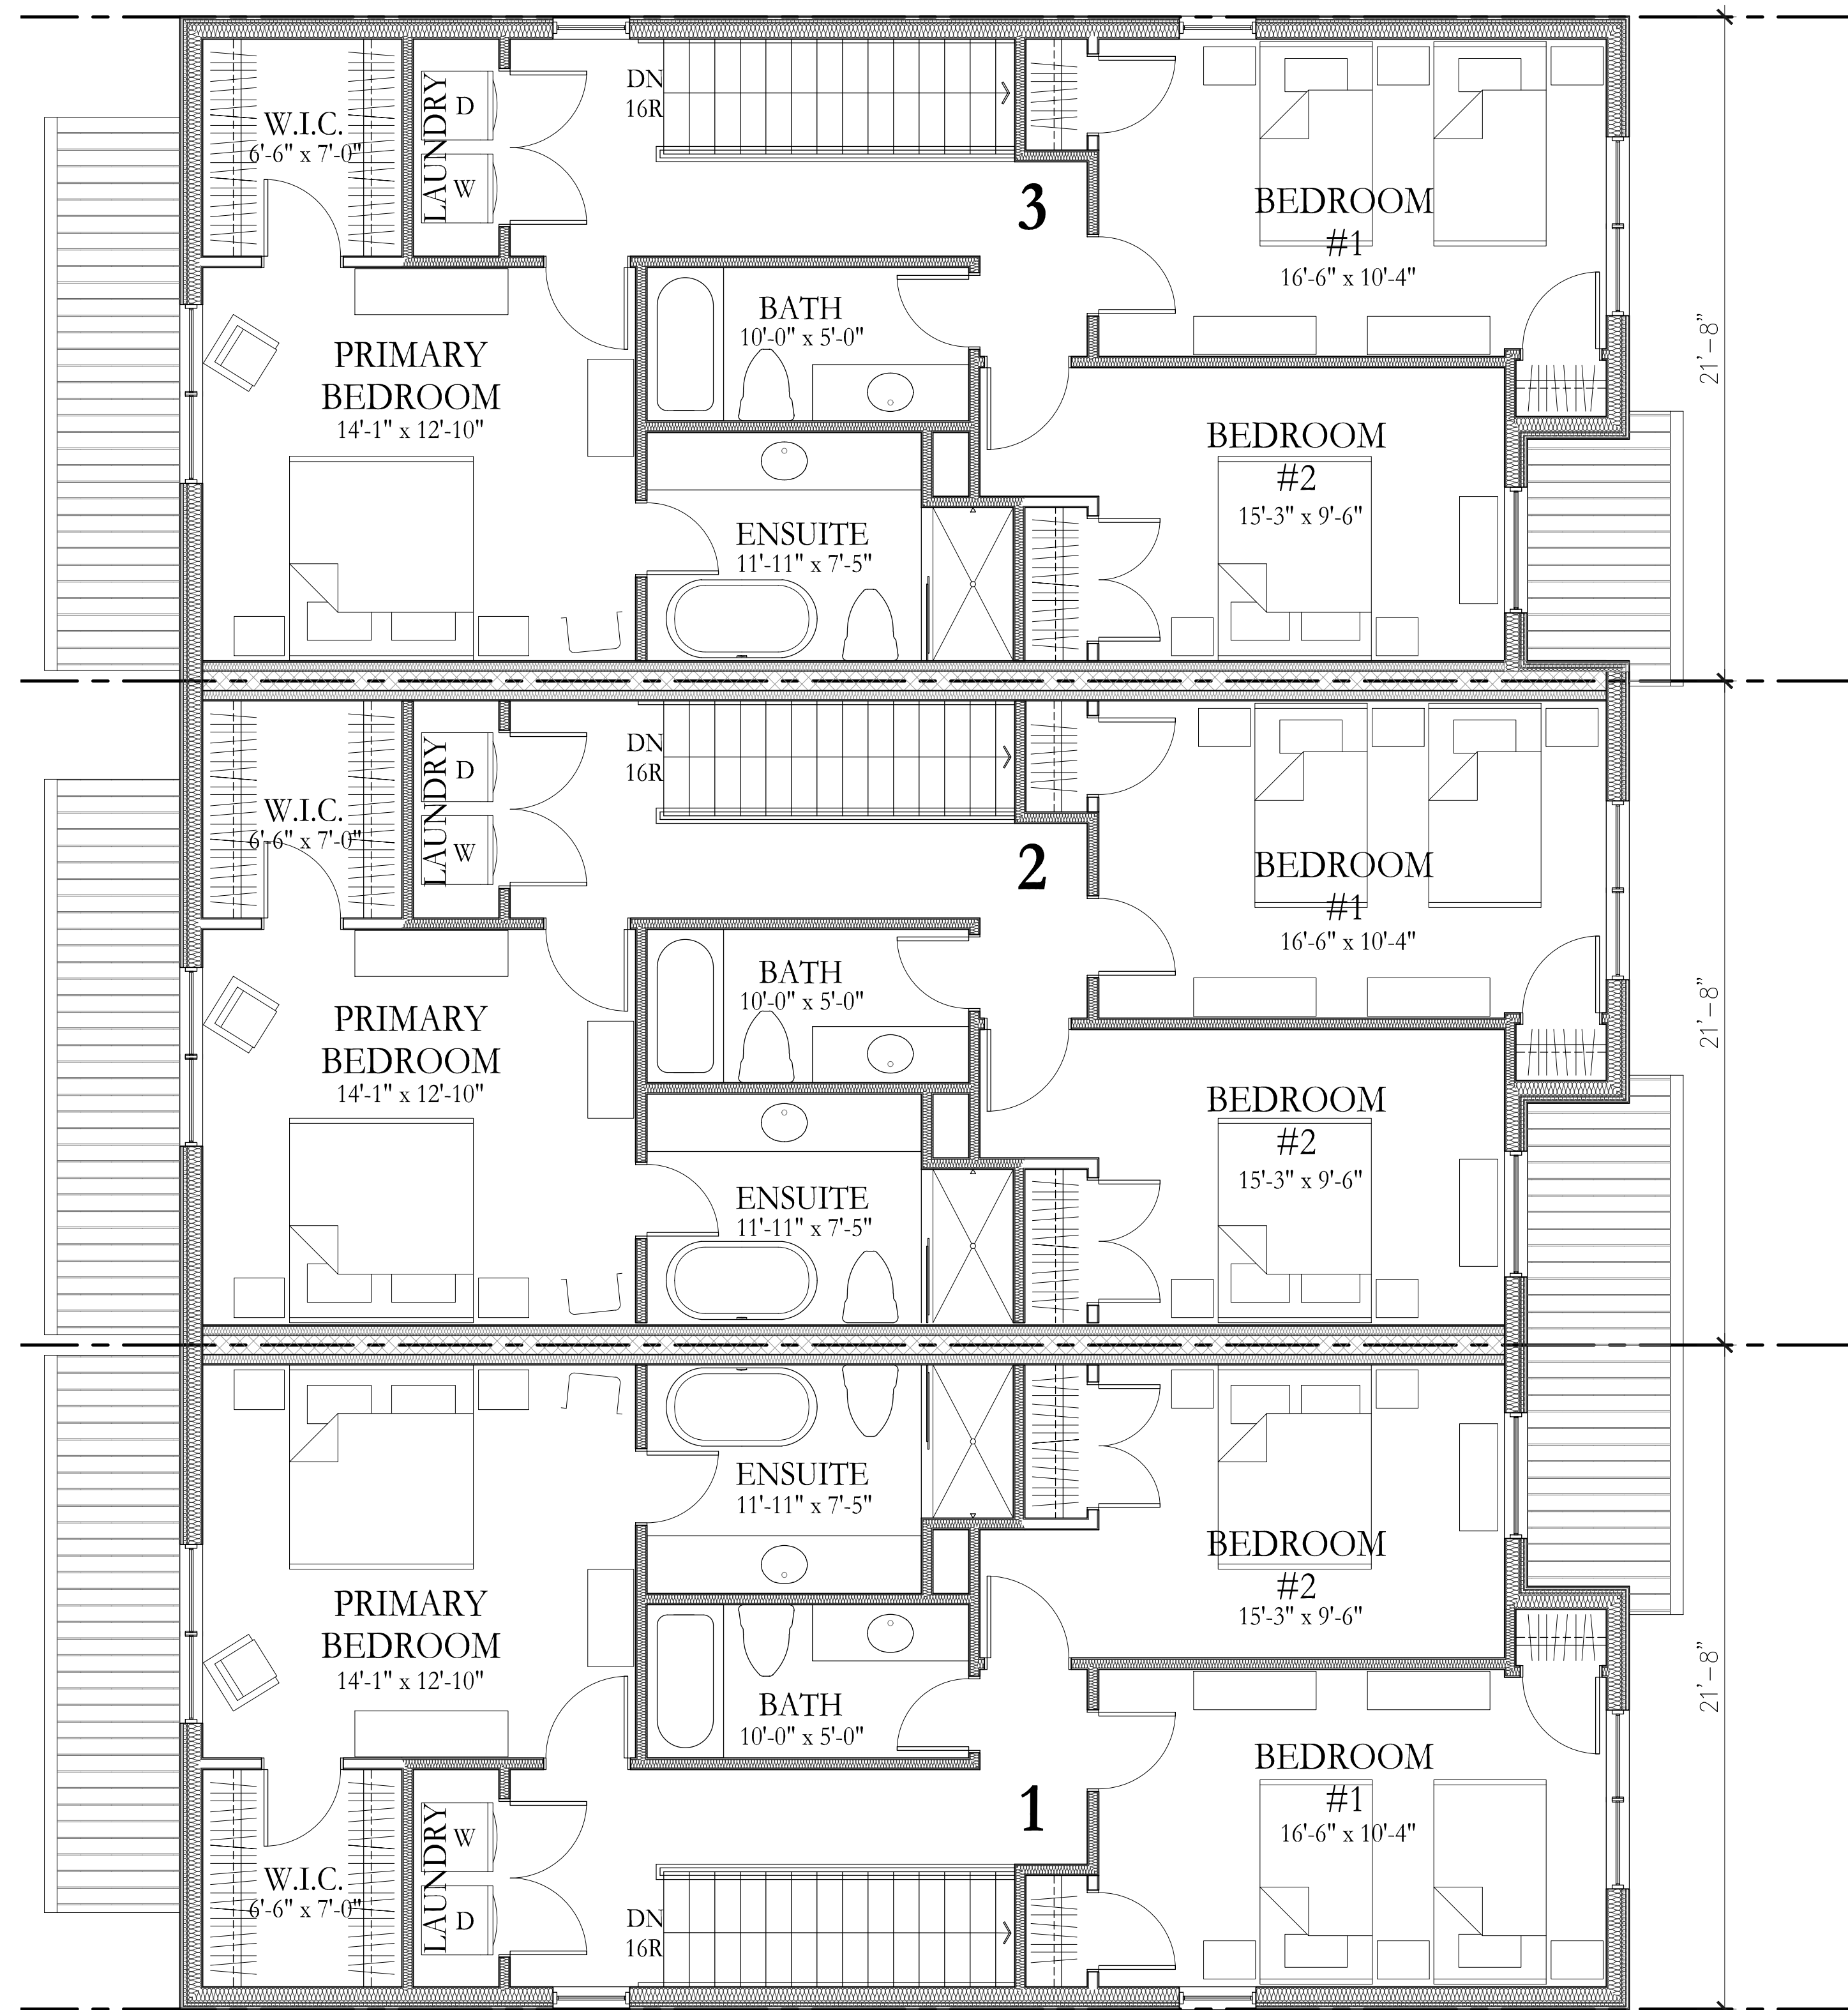

1 Block D - Second Floor Plan
 A1.3 SCALE: 1/4"=1'-0"

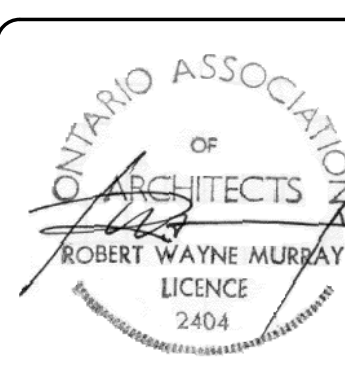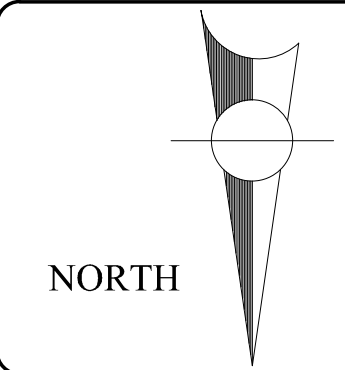

DRAWING REVISION:

MAY 17, 2023	For Review
NOV 14, 2023	For Review

CHAPMAN MURRAY ASSOCIATES ARCHITECTS INC.
 NIAGARA FALLS, ONTARIO
 PHONE: (905) 354-1674
 FAX: (905) 354-2940
 Email: cma@chapmanmurray.com


COMMISSION TITLE:
SERENITY PLACE TOWNHOMES
 by Blythwood Homes
 5558 DRUMMOND RD
 NIAGARA FALLS, ON

SHEET TITLE:
 UNITS 1 - 3
 BLOCK D
SECOND FLOOR PLAN

SCALE: 1/4"=1'-0"
 DATE: MAY 10, 2023
 DRAWN: DS/KB
 CHECKED: RWM


COMMISSION NO.
222122

SHEET NO:
A1.3

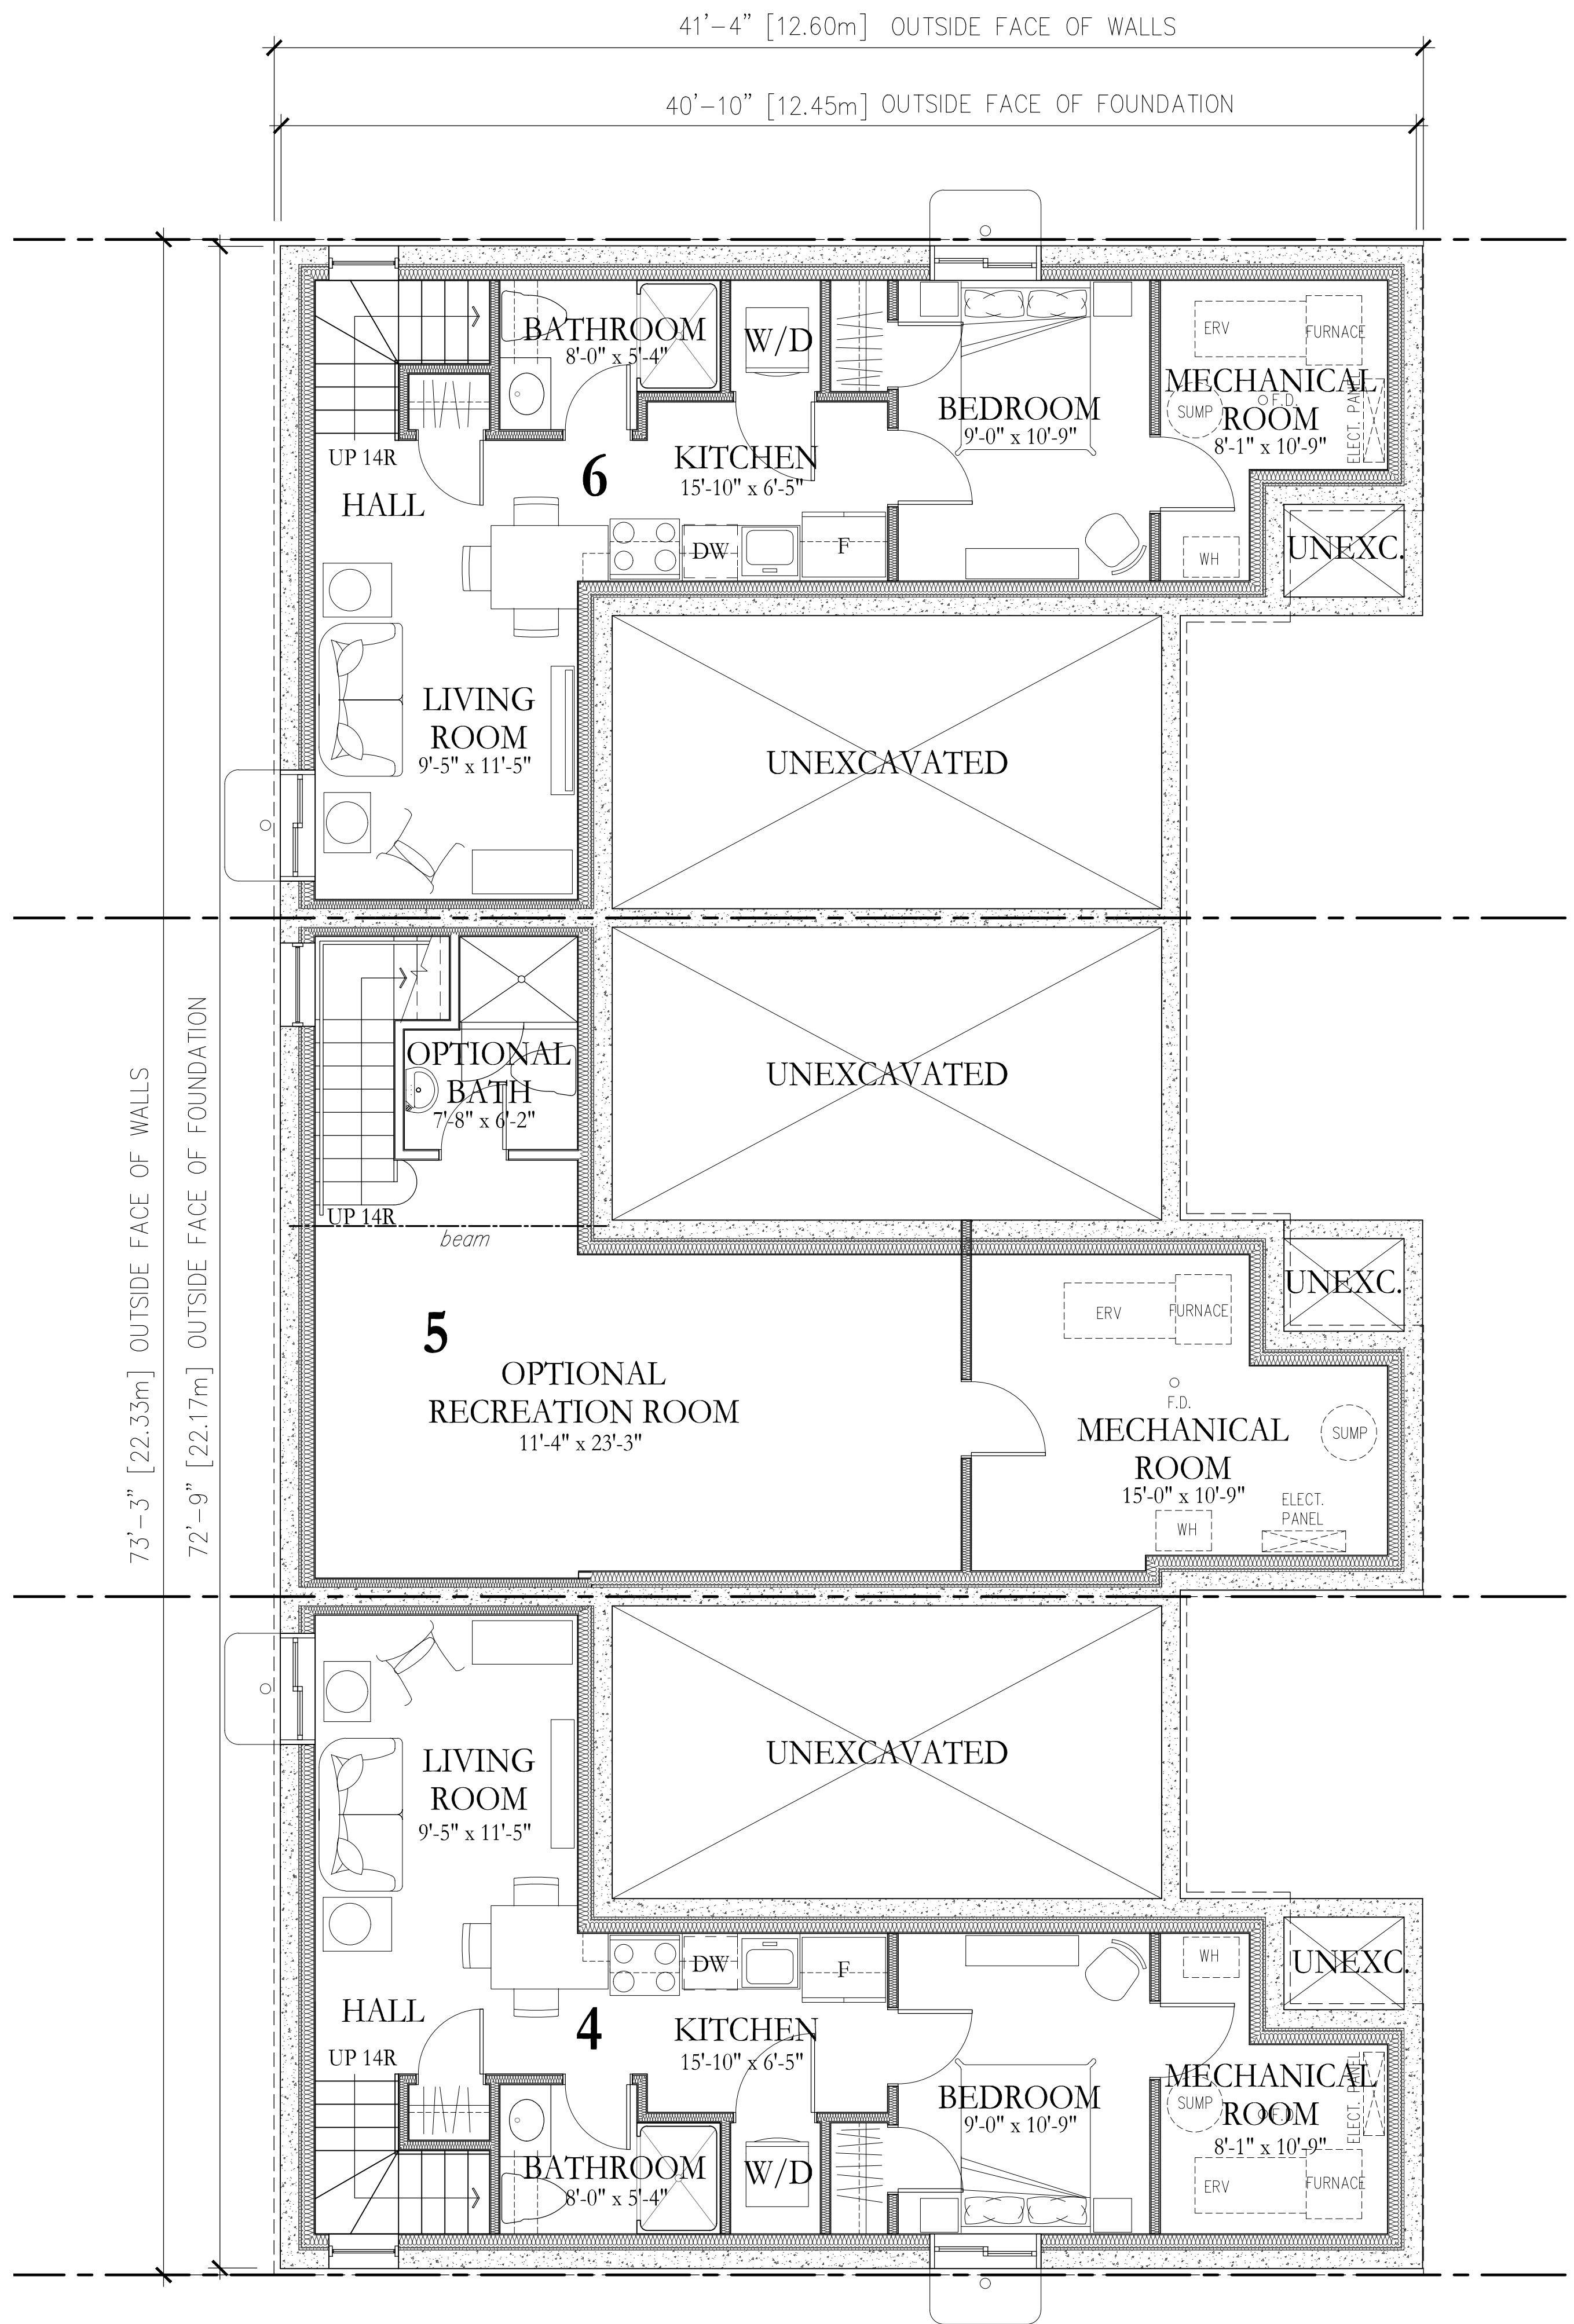


NOTE: UNITS 7, 8 & 9 ARE SIMILAR

1 Blocks A&B - Basement Floor Plan
SCALE: 1/4"=1'-0"

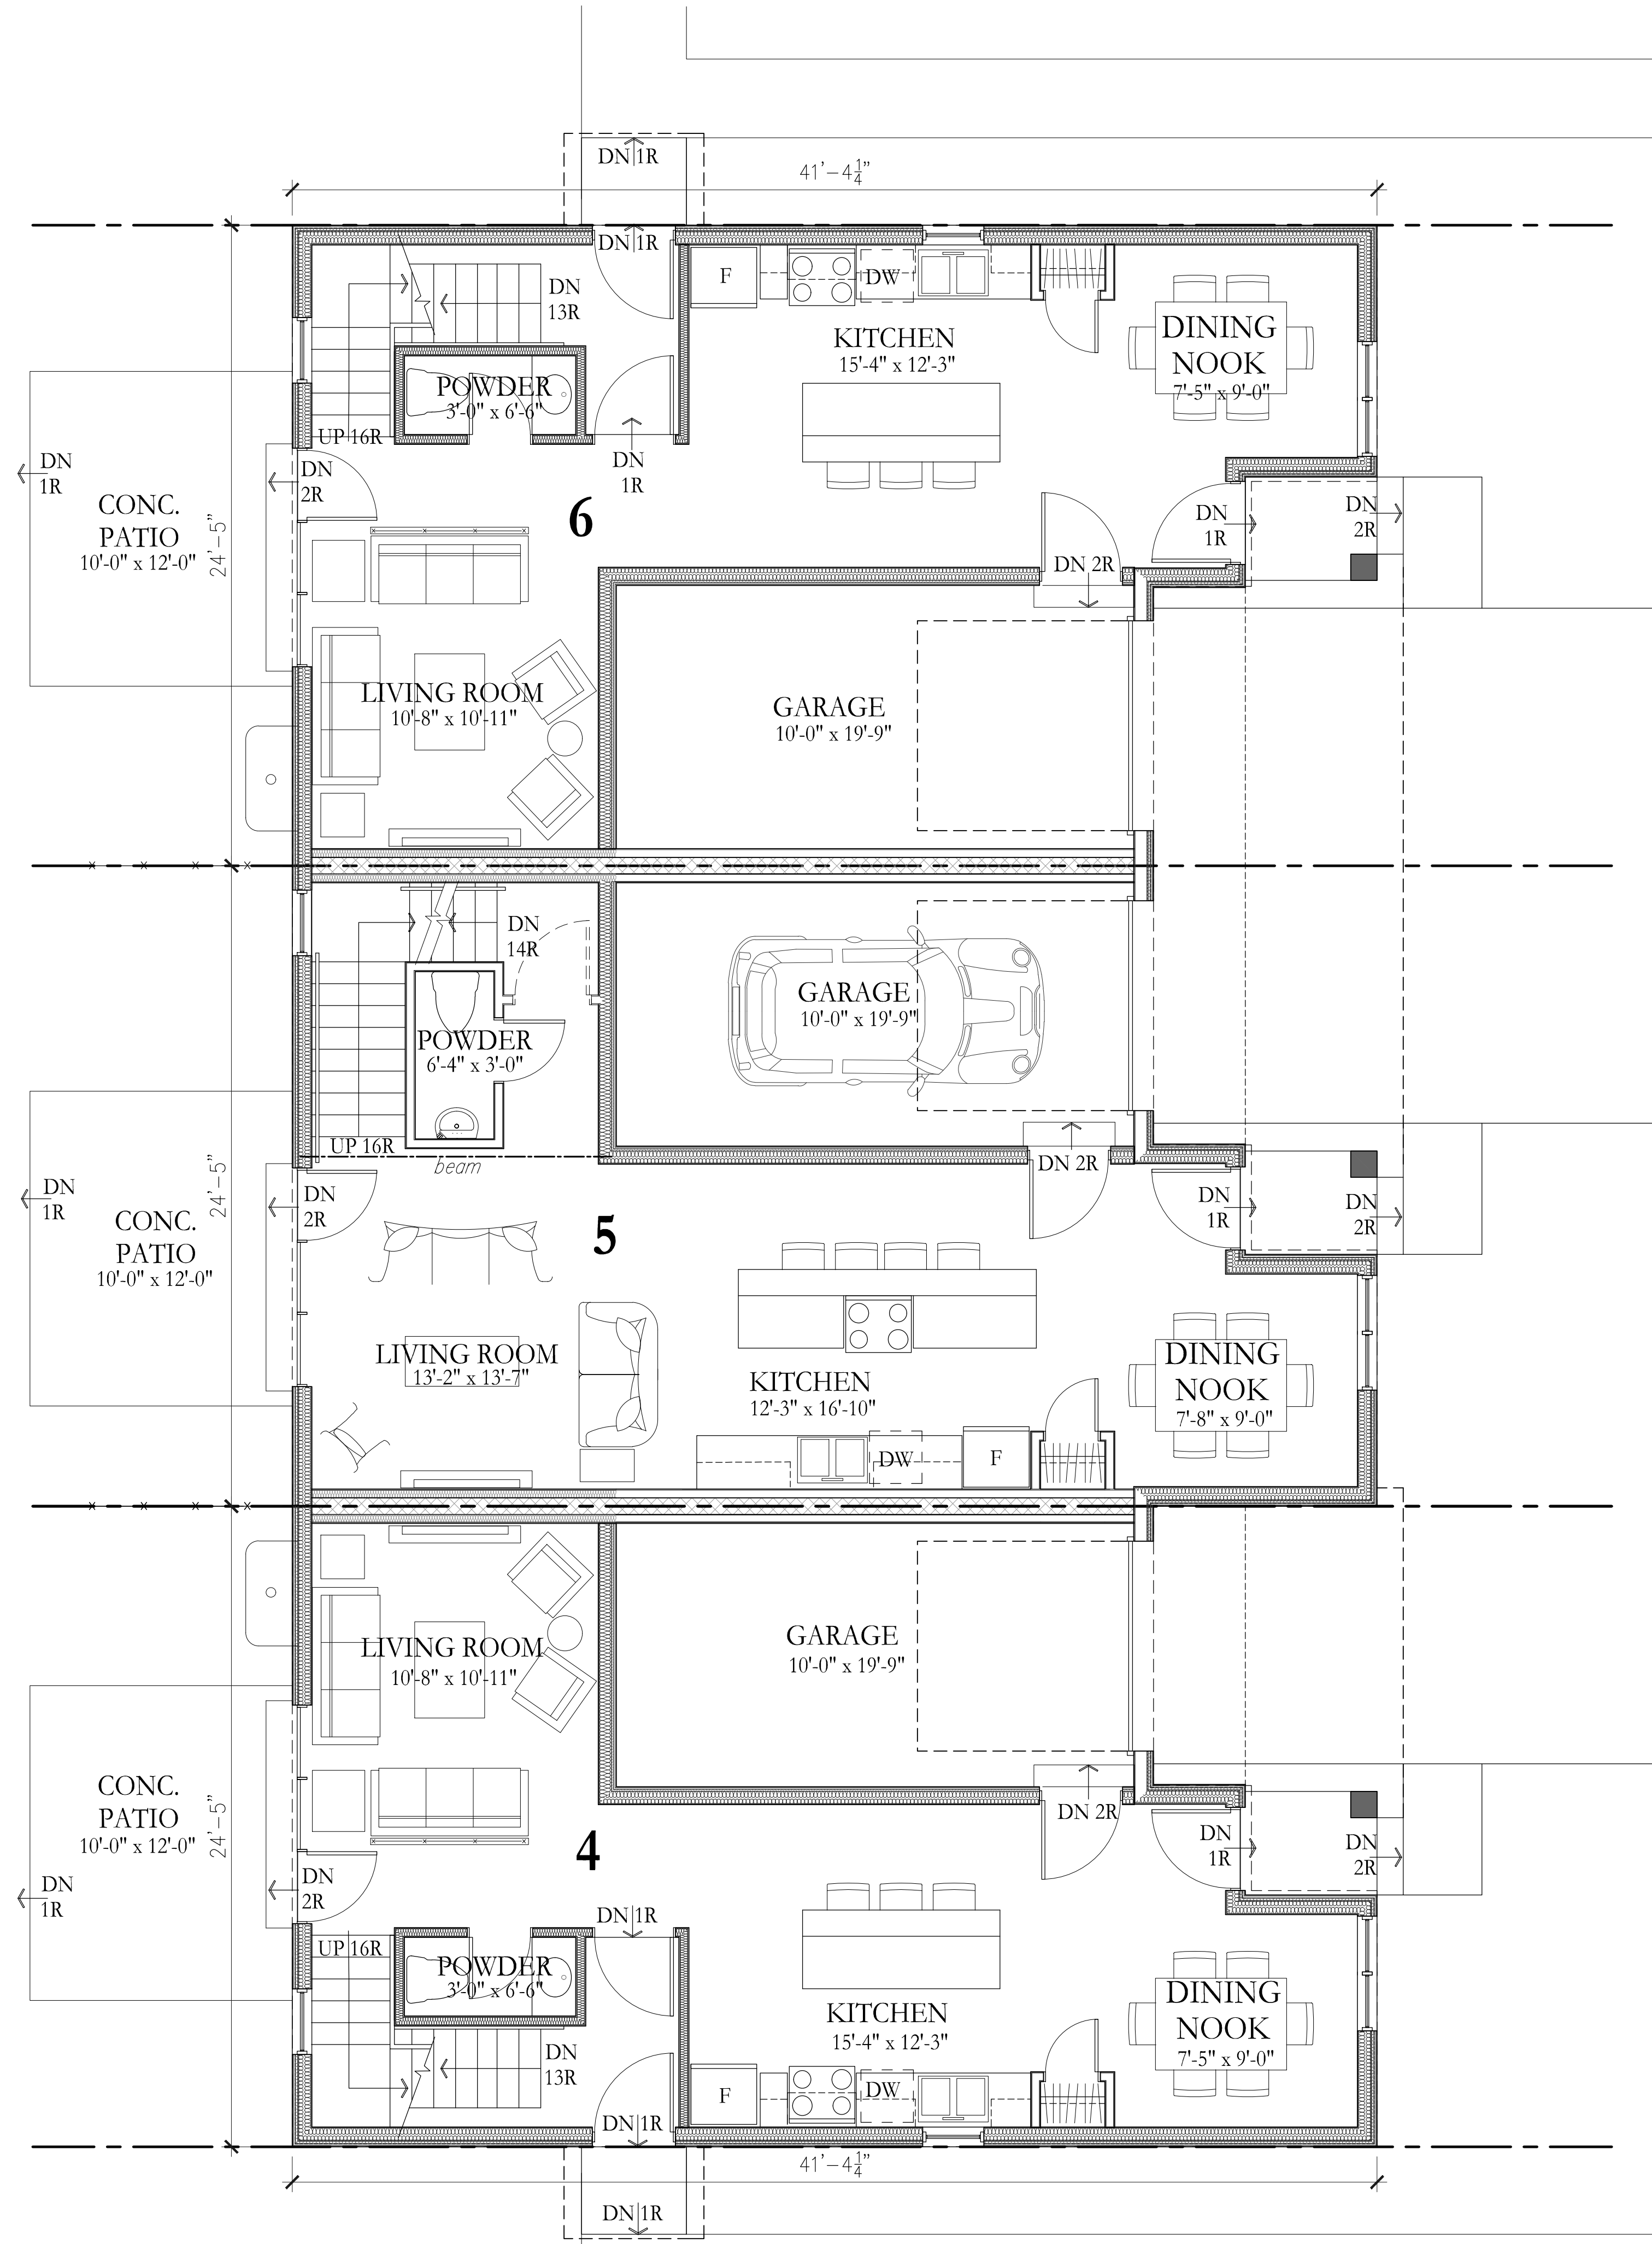

2 Blocks A&B - Ground Floor Plan
SCALE: 1/4"=1'-0"

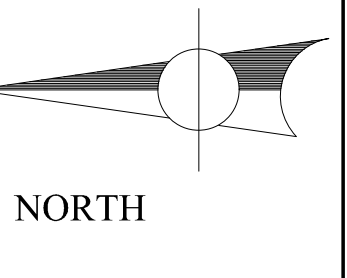

DRAWING REVISION:

MAY 17, 2023	For Review
NOV 14, 2023	For Review

CHAPMAN MURRAY ASSOCIATES ARCHITECTS INC.
 NIAGARA FALLS, ONTARIO
 PHONE: (905) 354-1674
 FAX: (905) 354-2940
 Email: cma@chapmanmurray.com

COMMISSION TITLE:
SERENITY PLACE TOWNHOMES
 by Blythwood Homes


5558 DRUMMOND RD
 NIAGARA FALLS, ON

SHEET TITLE:
UNITS 4 - 9 BLOCK A & B
 BASEMENT AND GROUND FLOORS PLANS


SCALE: 1/4"=1'-0"
 DATE: MAY 10, 2023
 DRAWN: DS/KB
 CHECKED: RWM

COMMISSION NO.
222122

SHEET NO:
A1.4

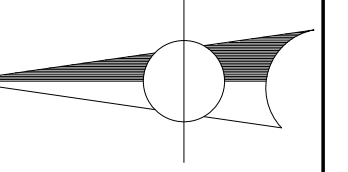

NORTH

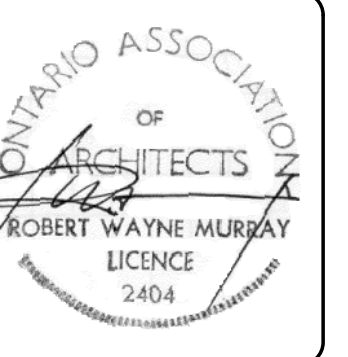

DRAWING REVISION:	
MAY 17, 2023	For Review
NOV 14, 2023	For Review

**CHAPMAN
MURRAY
ASSOCIATES
ARCHITECTS
INC.**

NIAGARA FALLS, ONTARIO

PHONE: (905) 354-1674

FAX: (905) 354-2940

Email: cmu@chapmanmurray.com

COMMISSION TITLE:

**SERENITY
PLACE
TOWNHOMES**

by Blythwood
Homes

5558 DRUMMOND RD
NIAGARA FALLS, ON

SHEET TITLE:

**UNITS 4 - 9
BLOCK A & B**

**SECOND FLOOR
PLAN AND
CROSS SECTION**

SCALE: 1/4"=1'-0"

DATE: MAY 10, 2023

DRAWN: DS/KB


CHECKED: RWM

COMMISSION NO.

222122


SHEET NO:

A1.5

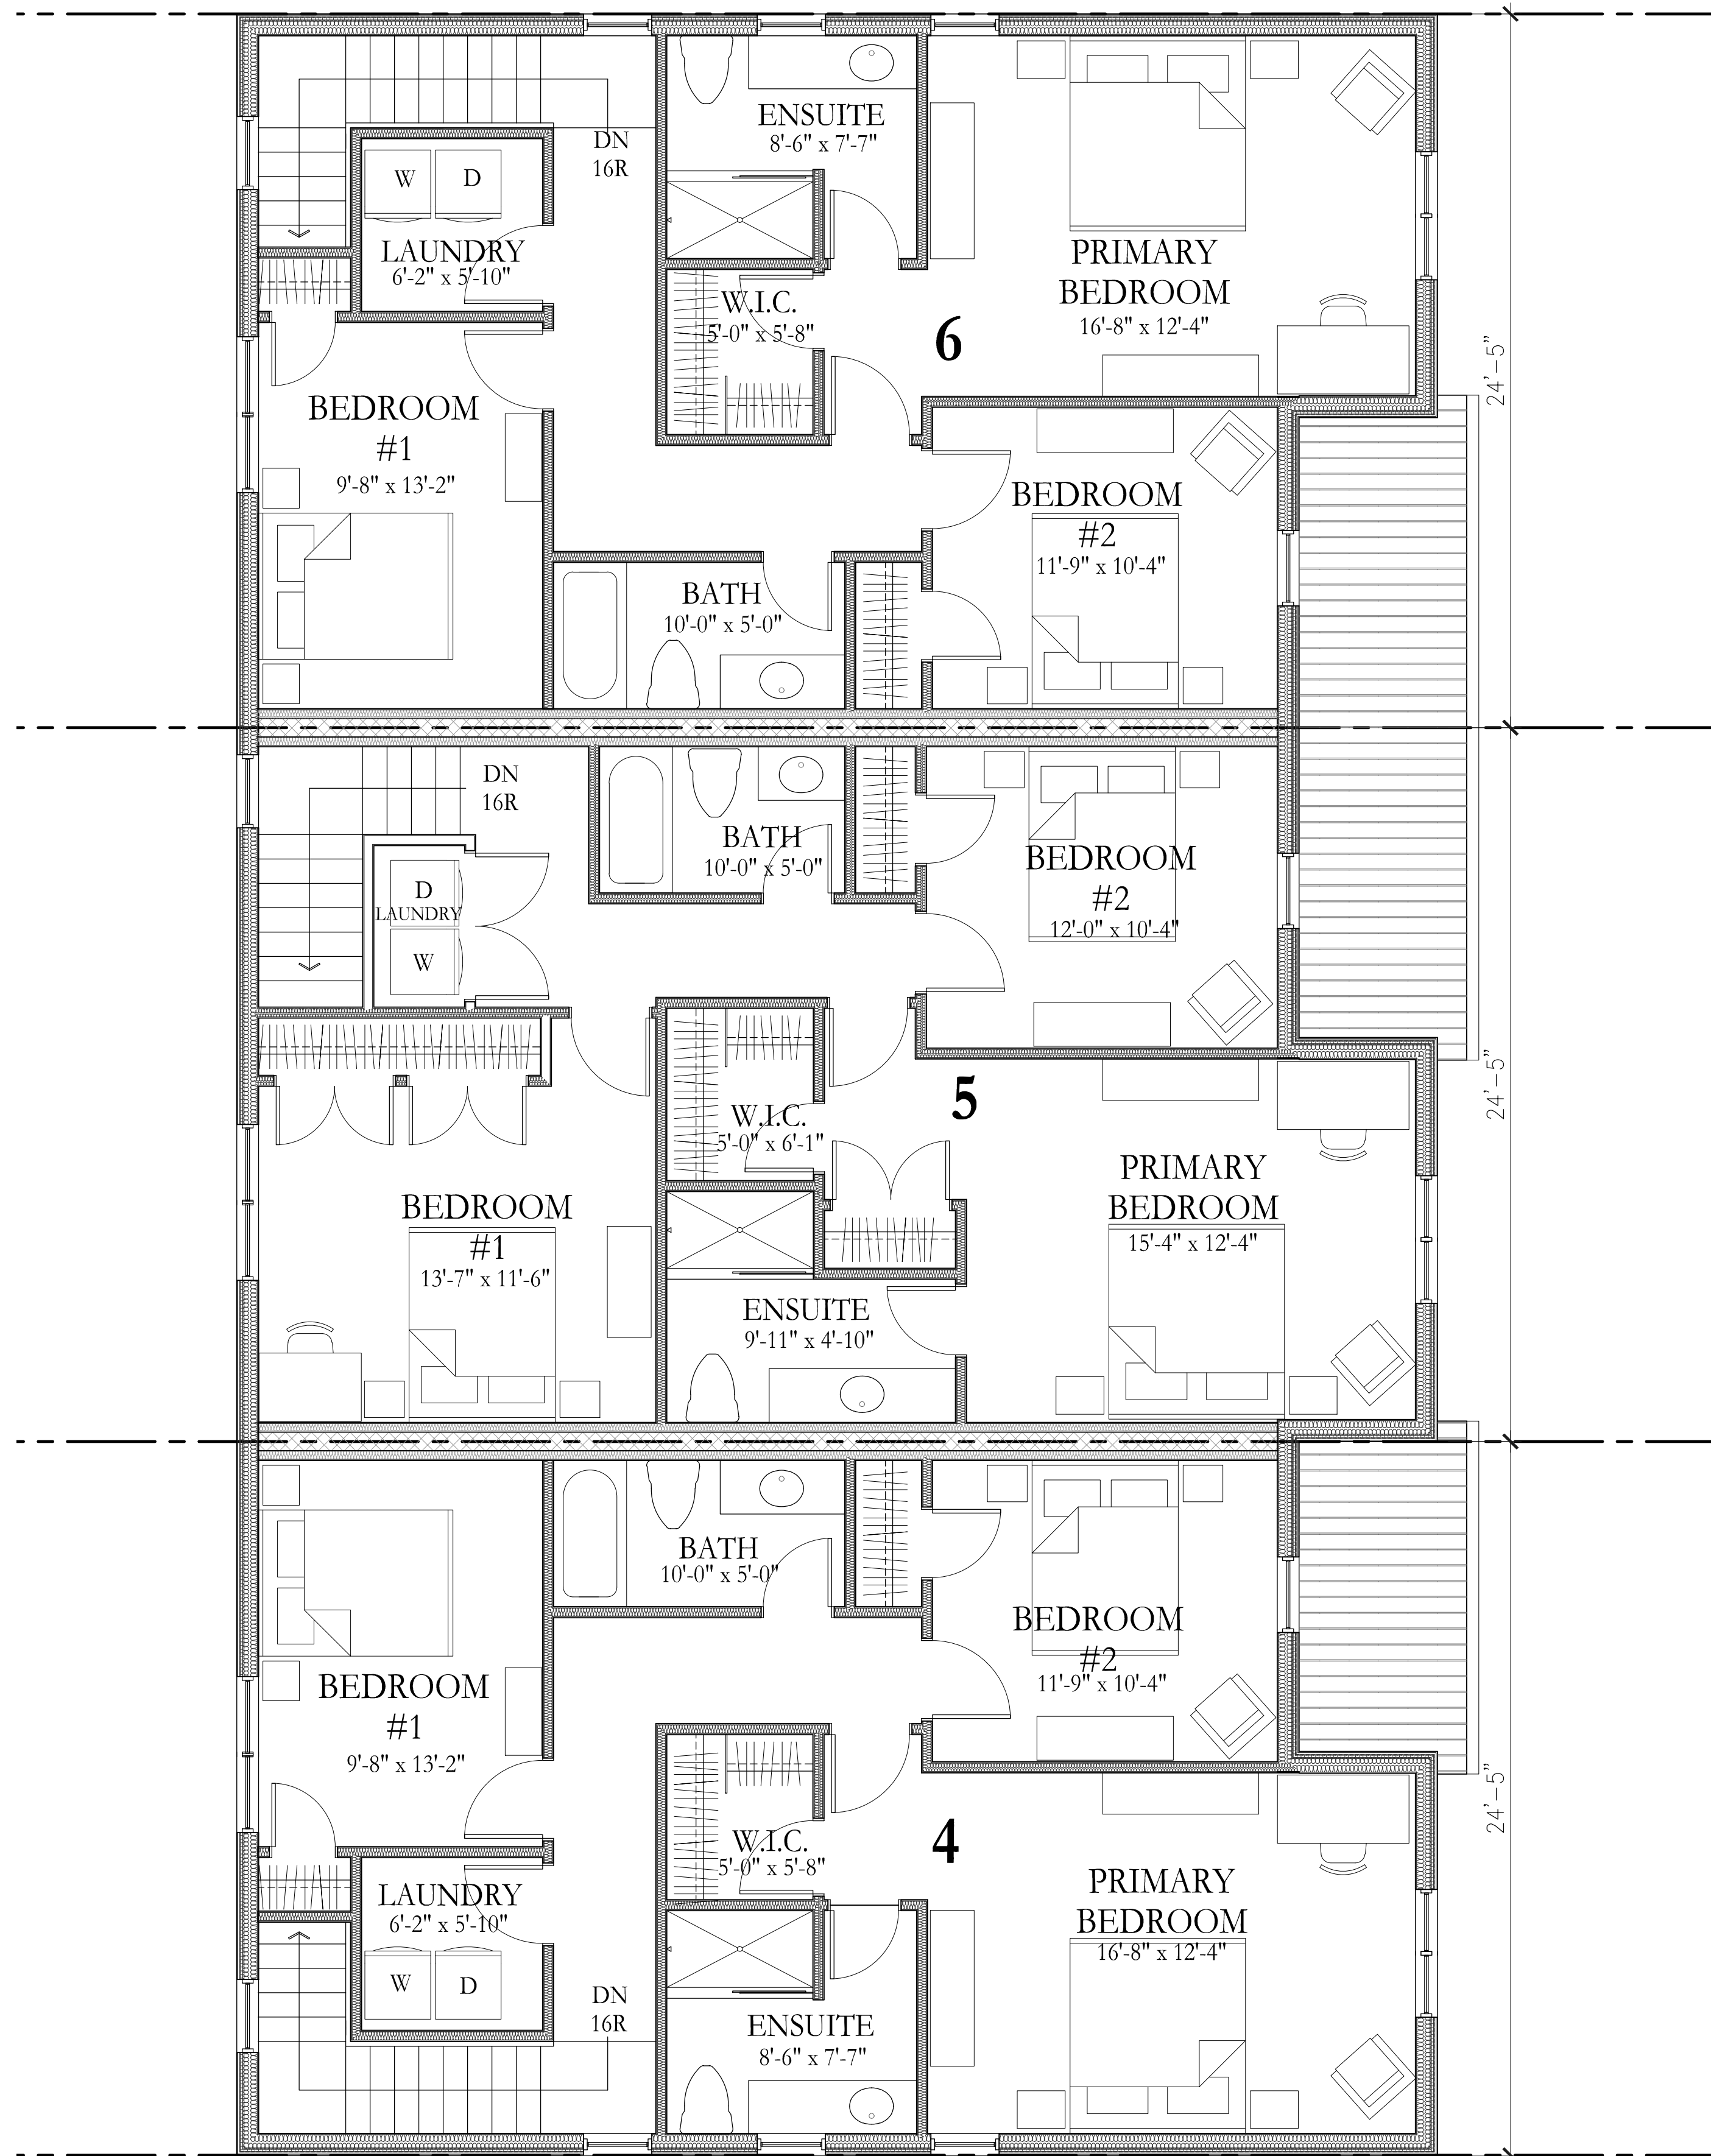


NOTE: UNITS 7, 8 & 9 ARE SIMILAR



1 Blocks A&B - Second Floor Plan
A1.5 SCALE: 1/4"=1'-0"

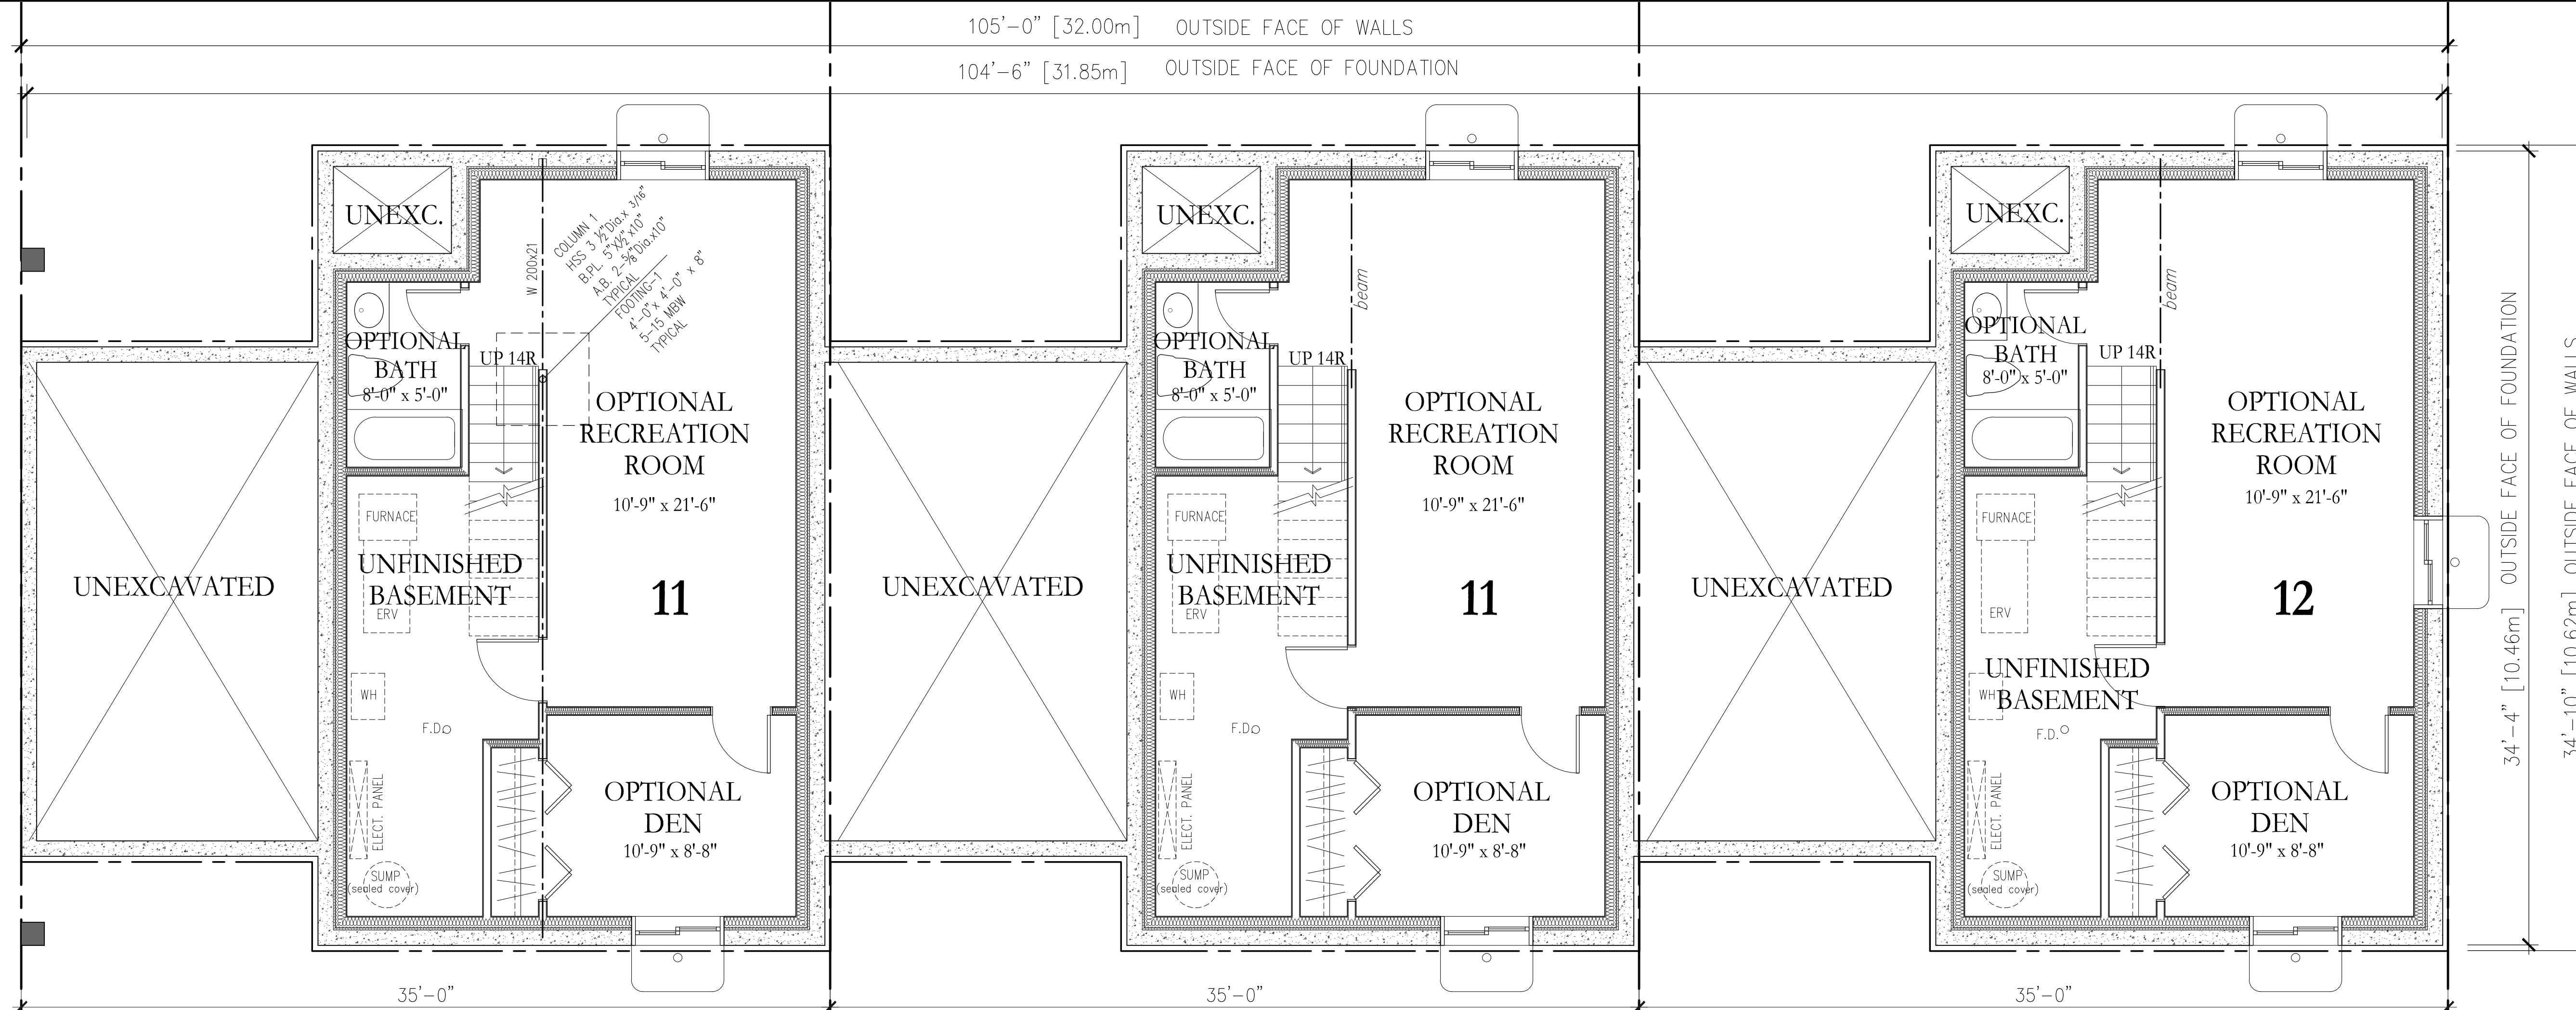

1 Block C - Basement Floor Plan
 A1.6 SCALE: 1/4"=1'-0"

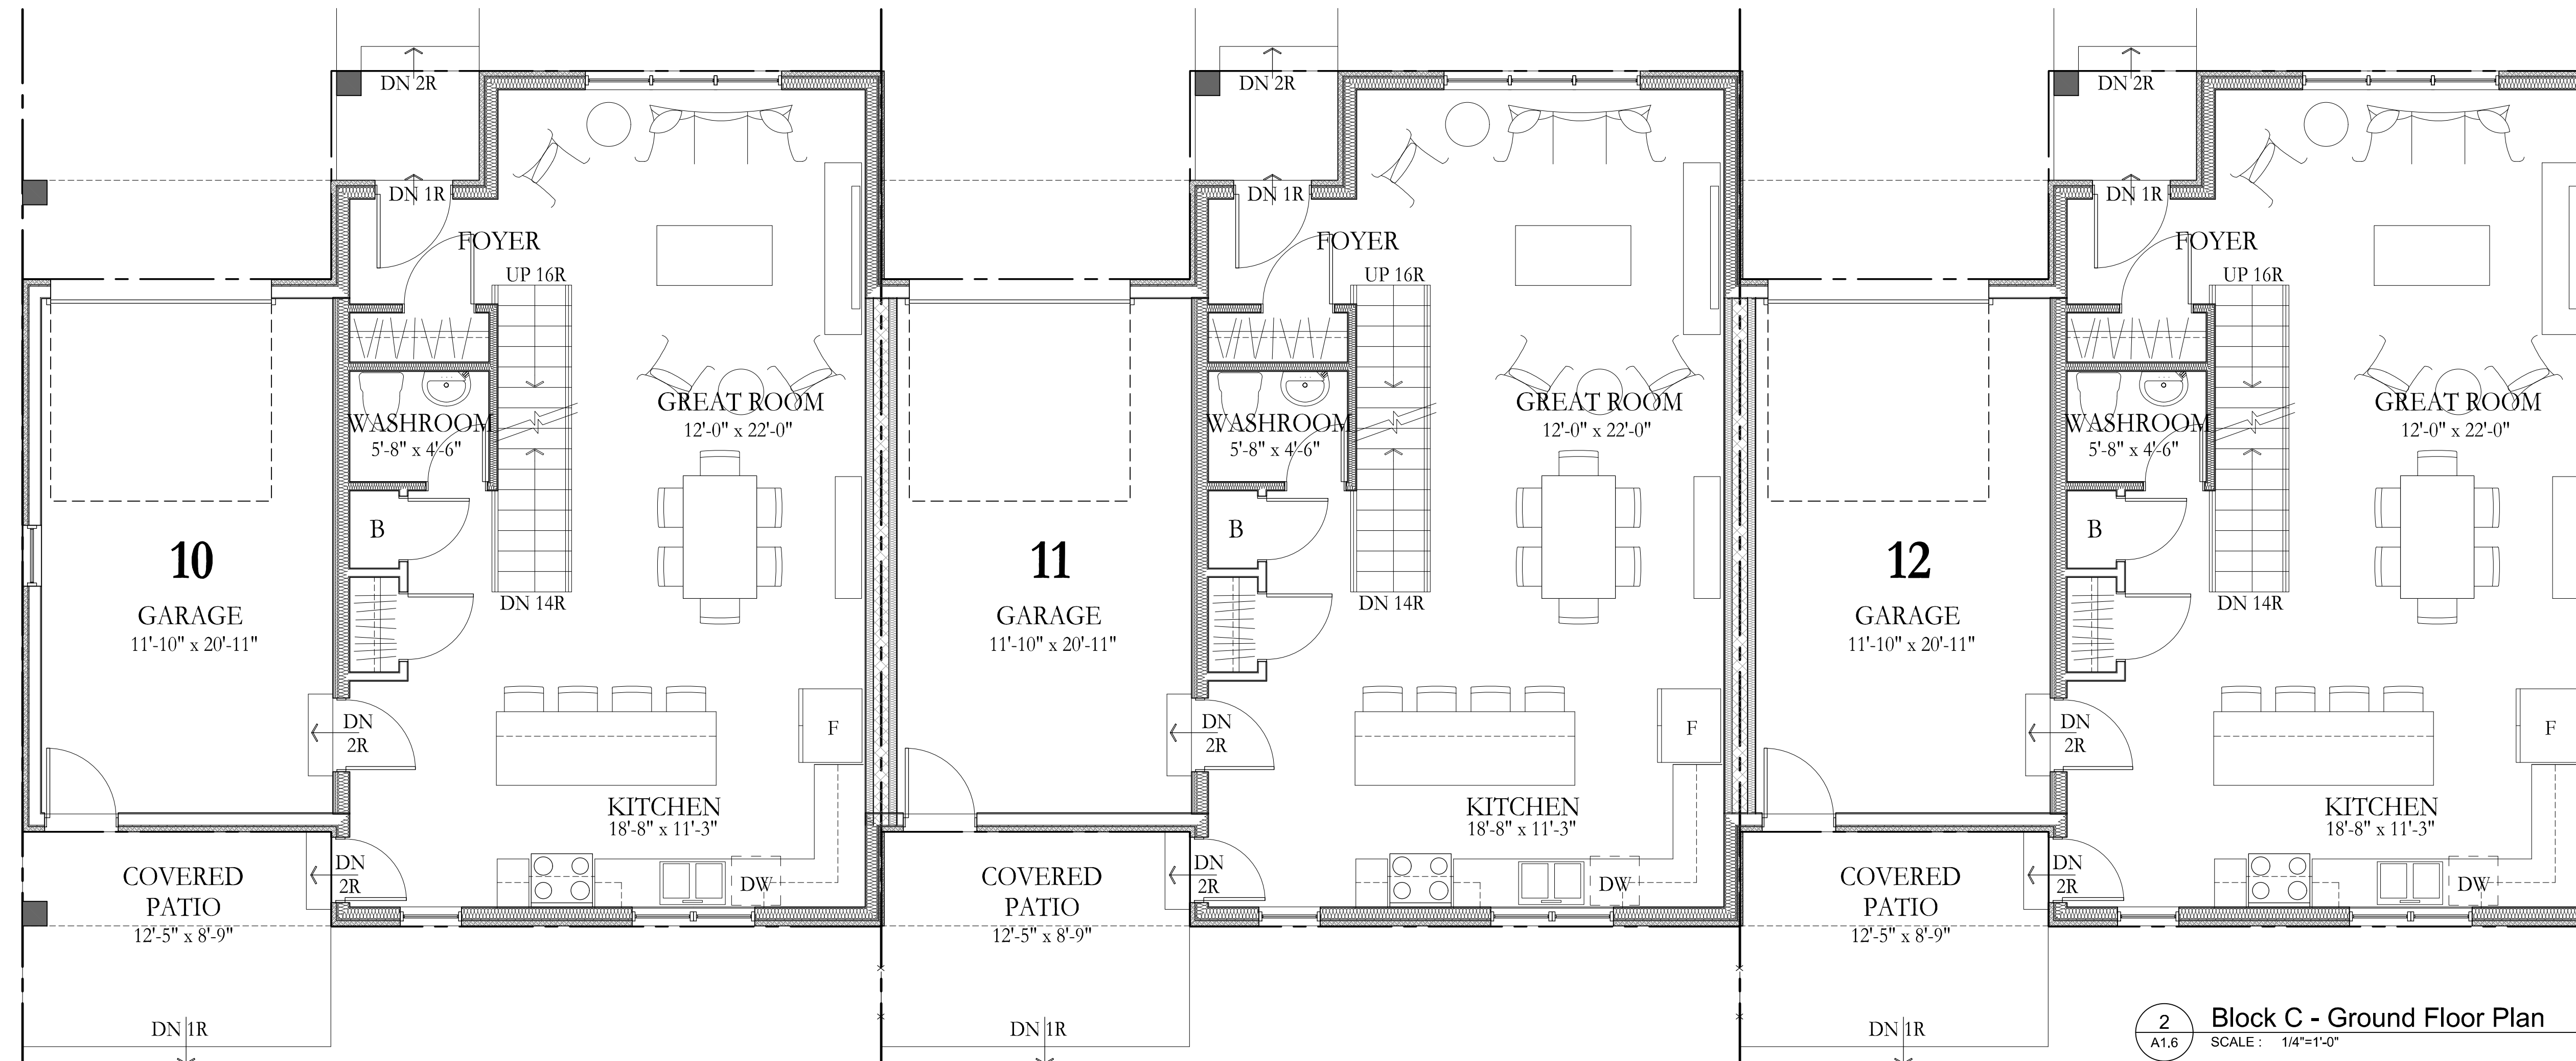

2 Block C - Ground Floor Plan
 A1.6 SCALE: 1/4"=1'-0"

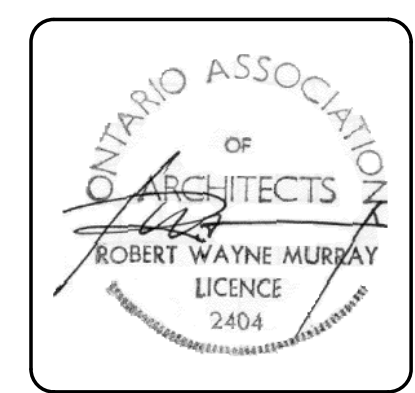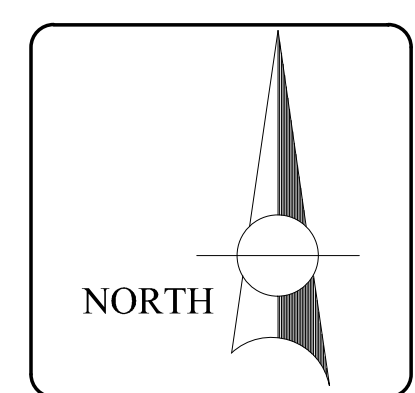

DRAWING REVISION:

MAY 17, 2023	For Review
NOV 14, 2023	For Review

CHAPMAN MURRAY ASSOCIATES ARCHITECTS INC.
 NIAGARA FALLS, ONTARIO
 PHONE: (905) 354-1674
 FAX: (905) 354-2940
 Email: cma@chapmanmurray.com


COMMISSION TITLE:
 SERENITY PLACE TOWNHOMES
 by Blythwood Homes
 5558 DRUMMOND RD
 NIAGARA FALLS, ON

SHEET TITLE:
 UNITS 10, 11, 12 BLOCK C
 BASEMENT AND GROUND FLOORS PLANS


SCALE: 1/4"=1'-0"
 DATE: MAY 10, 2023
 DRAWN: KB
 CHECKED: RWM

COMMISSION NO.
222122

SHEET NO:
A1.6

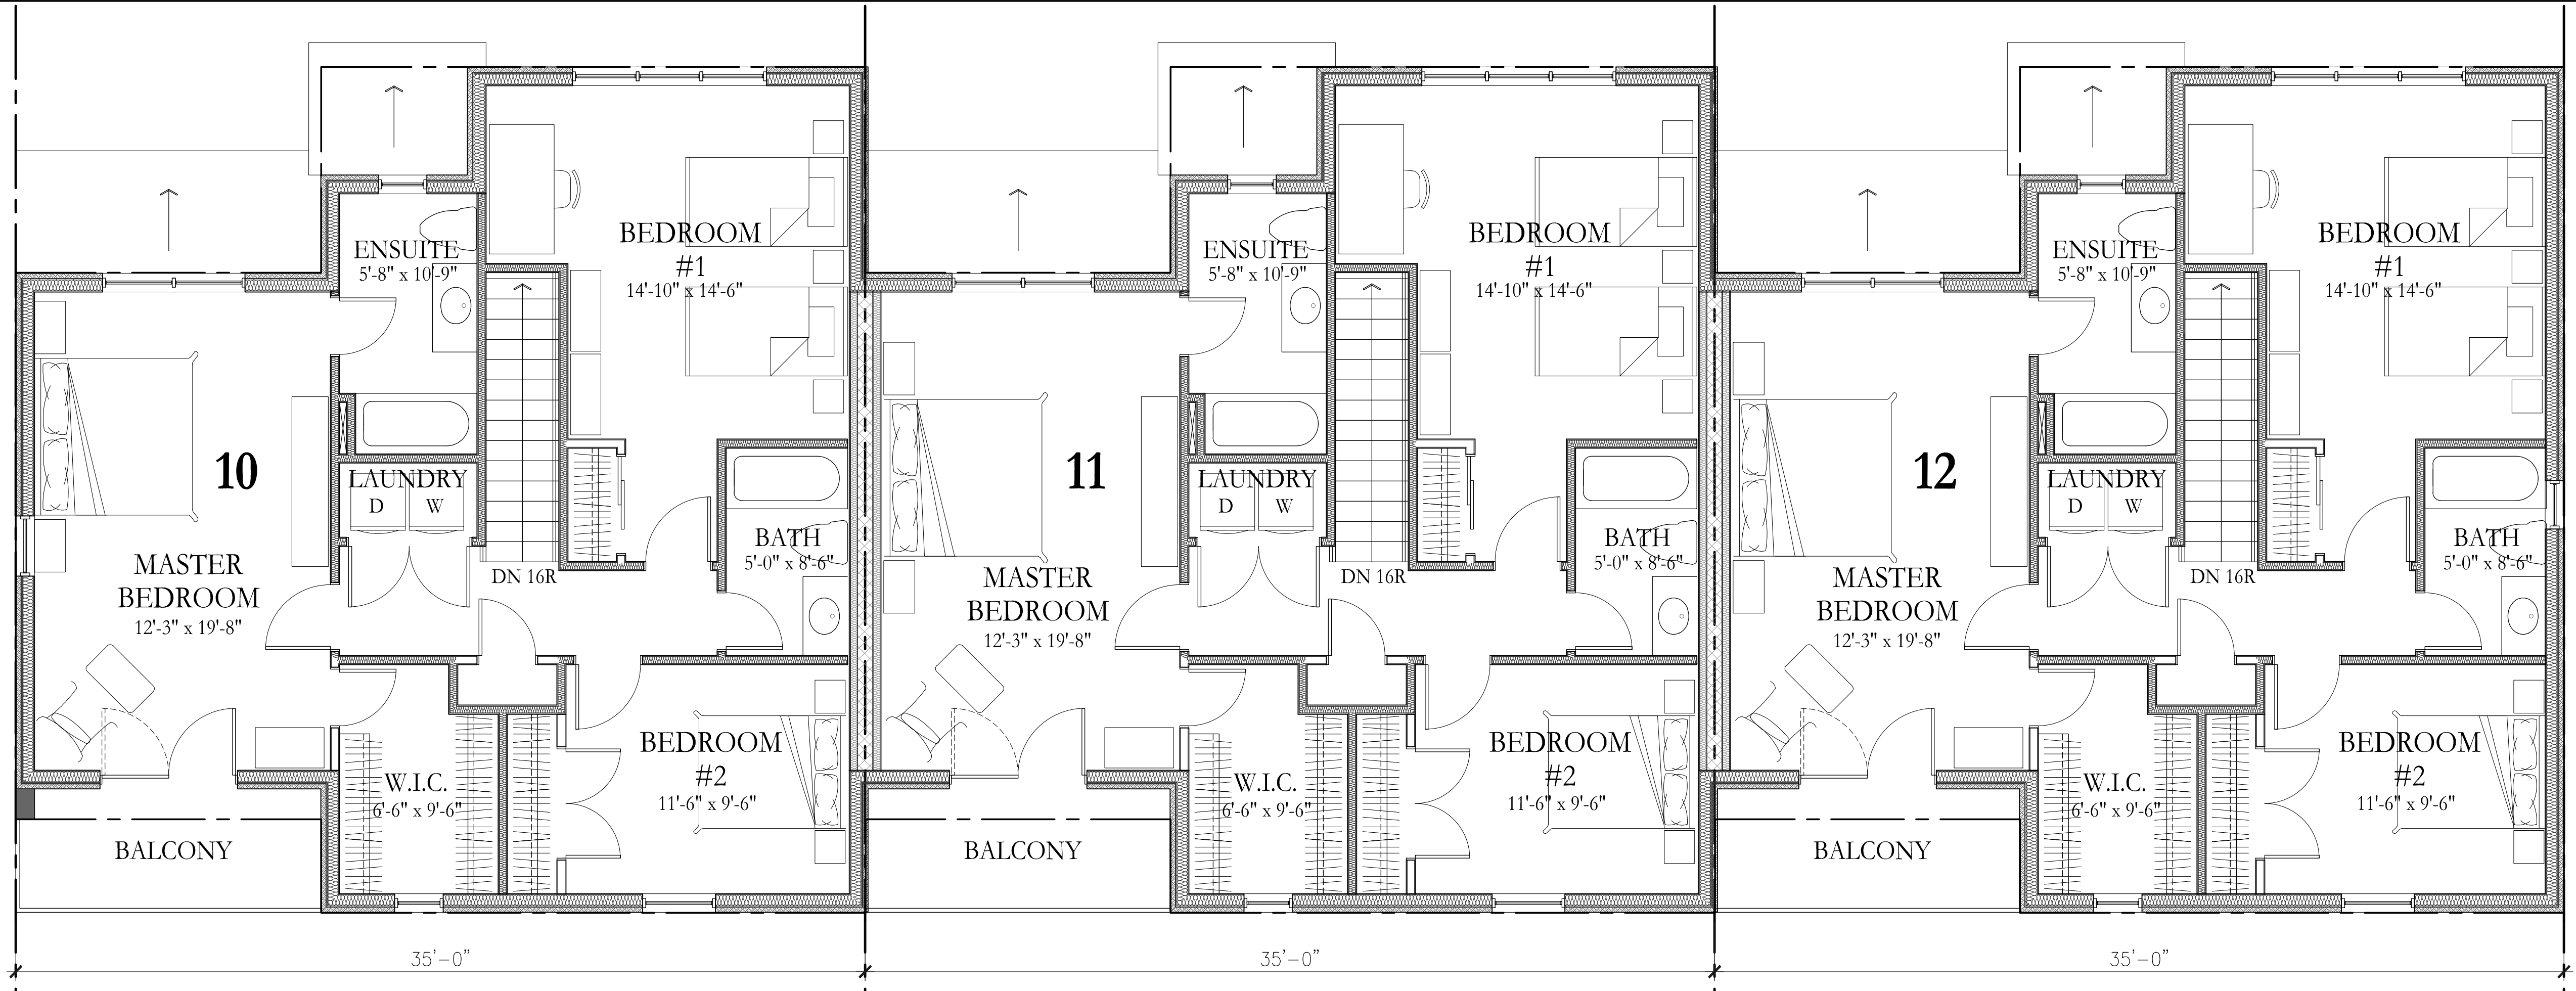

1 Block C - Second Floor Plan
 A1.7 SCALE: 1/4"=1'-0"

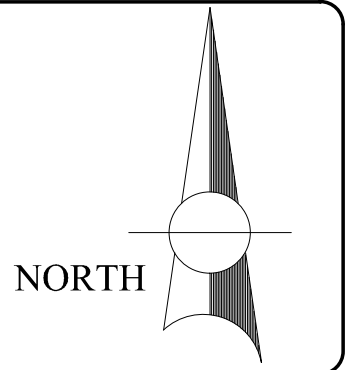

DRAWING REVISION:	
MAY 17, 2023	For Review
NOV 14, 2023	For Review

CHAPMAN MURRAY ASSOCIATES ARCHITECTS INC.
 NIAGARA FALLS, ONTARIO
 PHONE: (905) 354-1674
 FAX: (905) 354-2940
 Email: cma@chapmanmurray.com

COMMISSION TITLE:
SERENITY PLACE TOWNHOMES
 by Blythwood Homes
 5558 DRUMMOND RD
 NIAGARA FALLS, ON

SHEET TITLE:
 UNITS 10, 11, 12
 BLOCK C
 SECOND FLOOR
 PLAN

SCALE: 1/4"=1'-0"
 DATE: MAY 10, 2023
 DRAWN: KB
 CHECKED: RWM

COMMISSION NO.
222122


SHEET NO:
A1.7



1 WEST ELEVATION - UNITS 1, 2, 3 (BLOCK D)
A2.1 SCALE: 1/4"=1'-0"



2 EAST ELEVATION - UNITS 1, 2, 3 (BLOCK D)
A2.1 SCALE: 1/4"=1'-0"

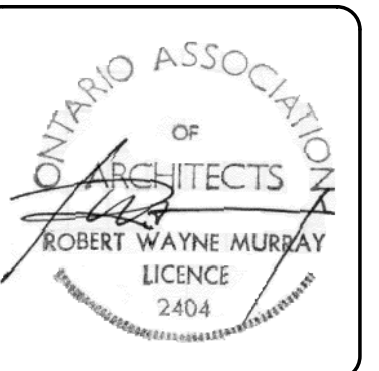

DRAWING REVISION:	
MAY 17, 2023	For Review
NOV 14, 2023	For Review

CHAPMAN MURRAY ASSOCIATES ARCHITECTS INC.
 NIAGARA FALLS, ONTARIO
 PHONE: (905) 354-1674
 FAX: (905) 354-2940
 Email: cmo@chapmanmurray.com


COMMISSION TITLE:
SERENITY PLACE TOWNHOMES
 by Blythwood Homes
 5558 DRUMMOND RD
 NIAGARA FALLS, ON

SHEET TITLE:
 UNITS 1, 2, 3
 BLOCK D
 ELEVATIONS


SCALE: 1/4"=1'-0"
 DATE: MAY 10, 2023
 DRAWN: KB
 CHECKED: RWM

COMMISSION NO.
222122

SHEET NO:
A2.1

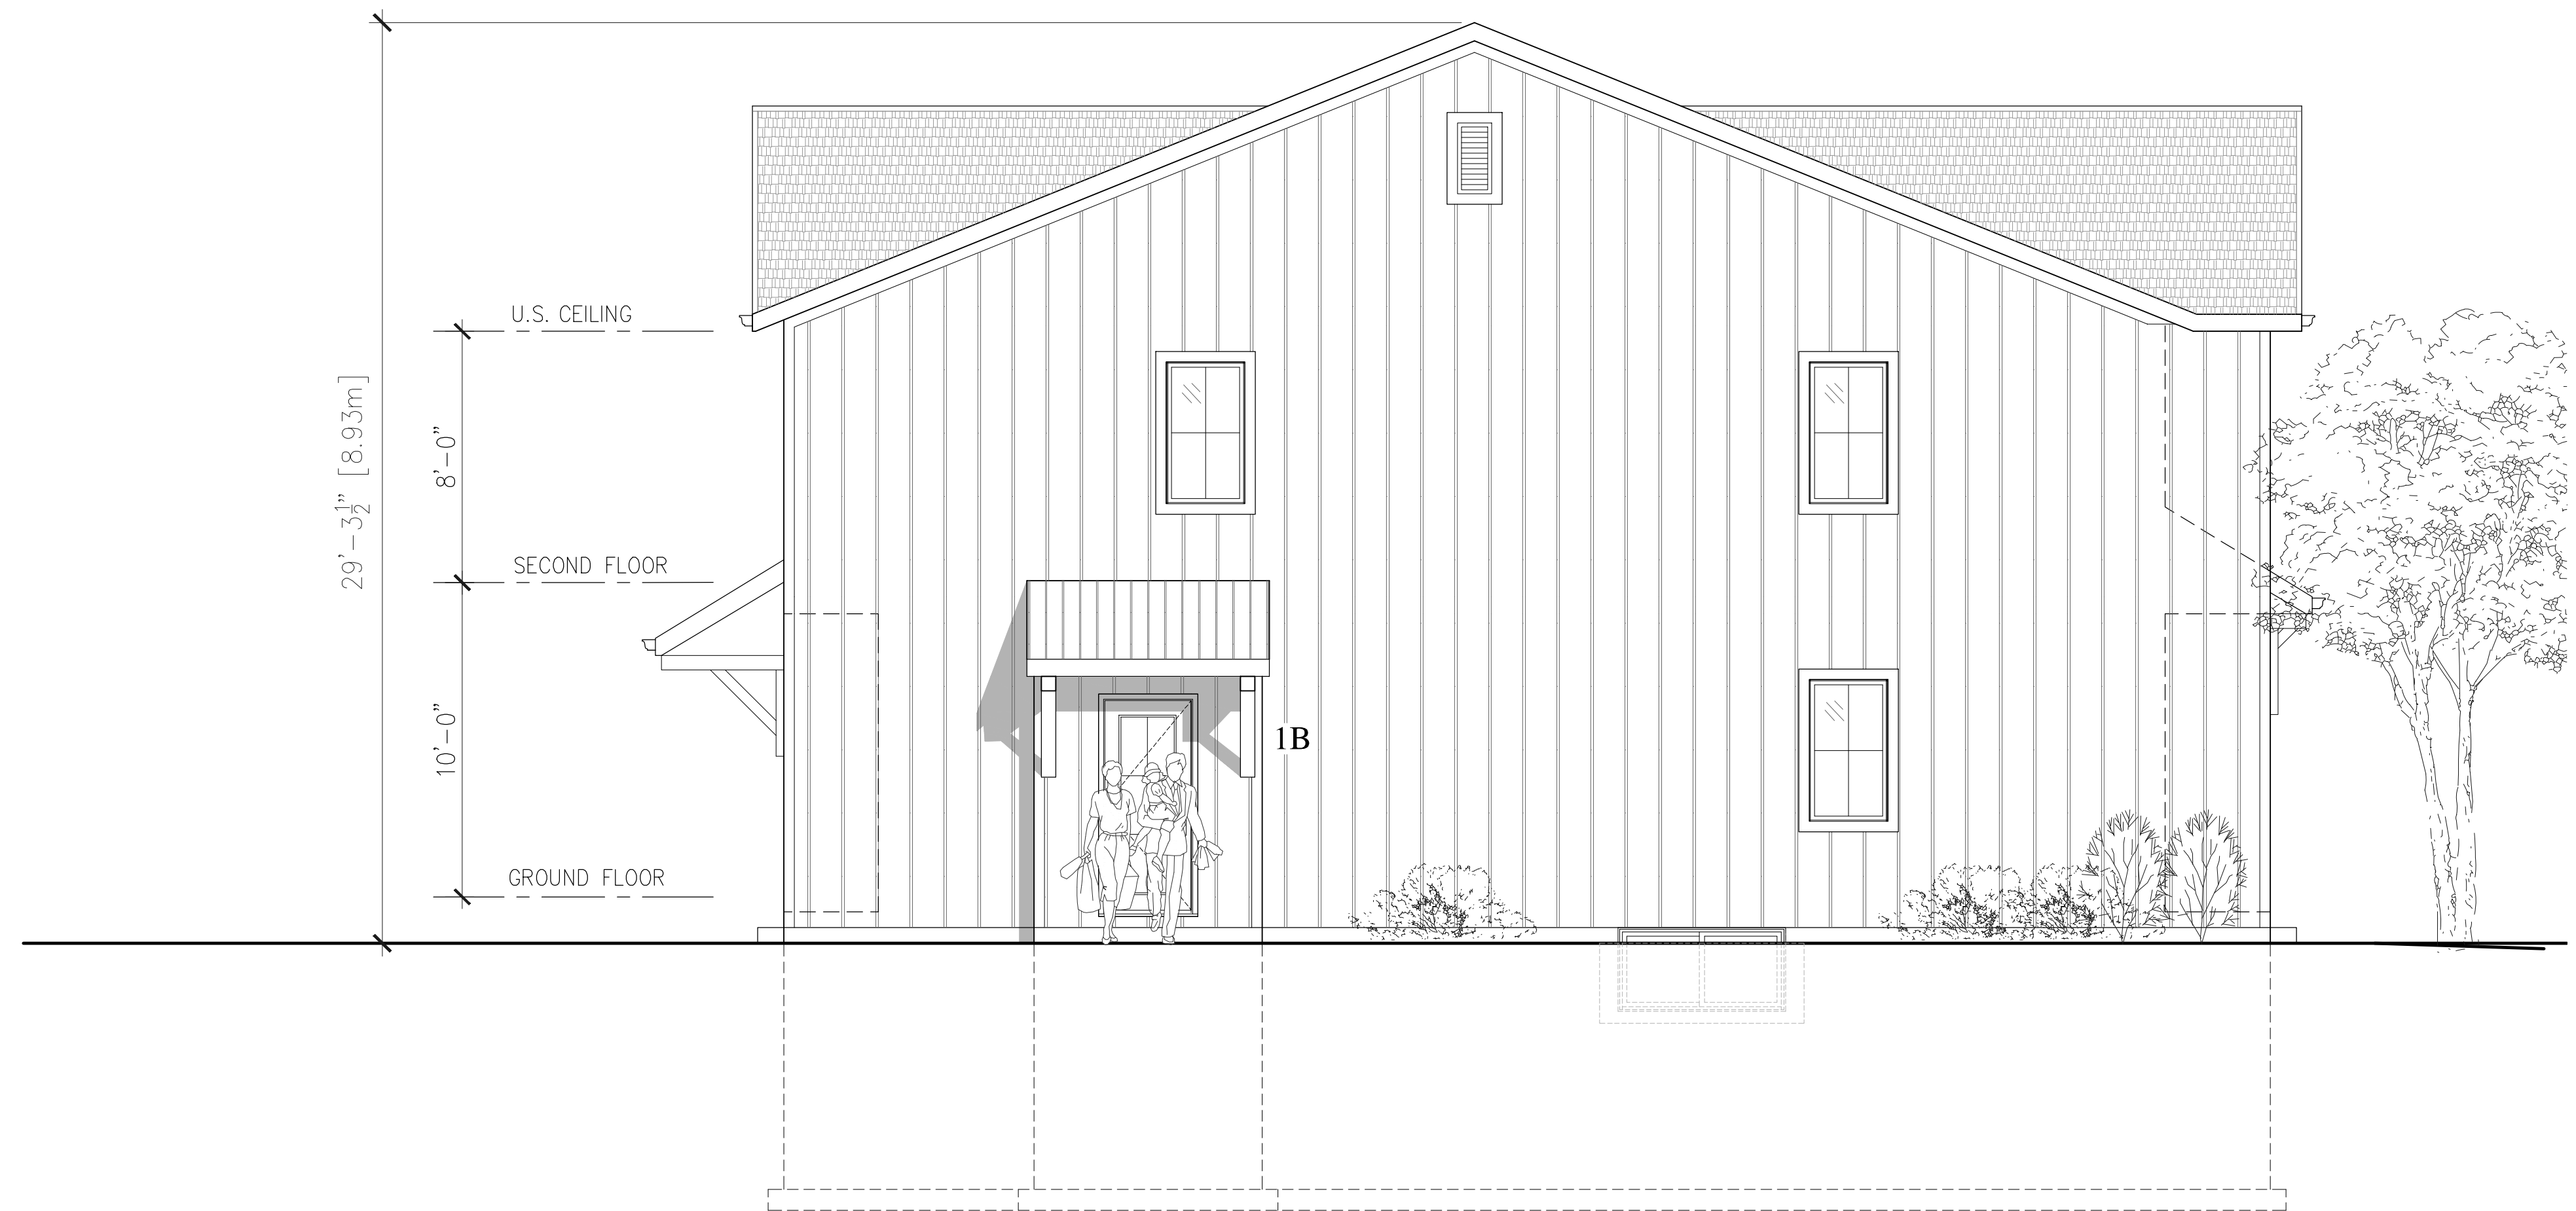

1
A2.2 NORTH ELEVATION - UNIT 1 (BLOCK D)
SCALE: 1/4"=1'-0"

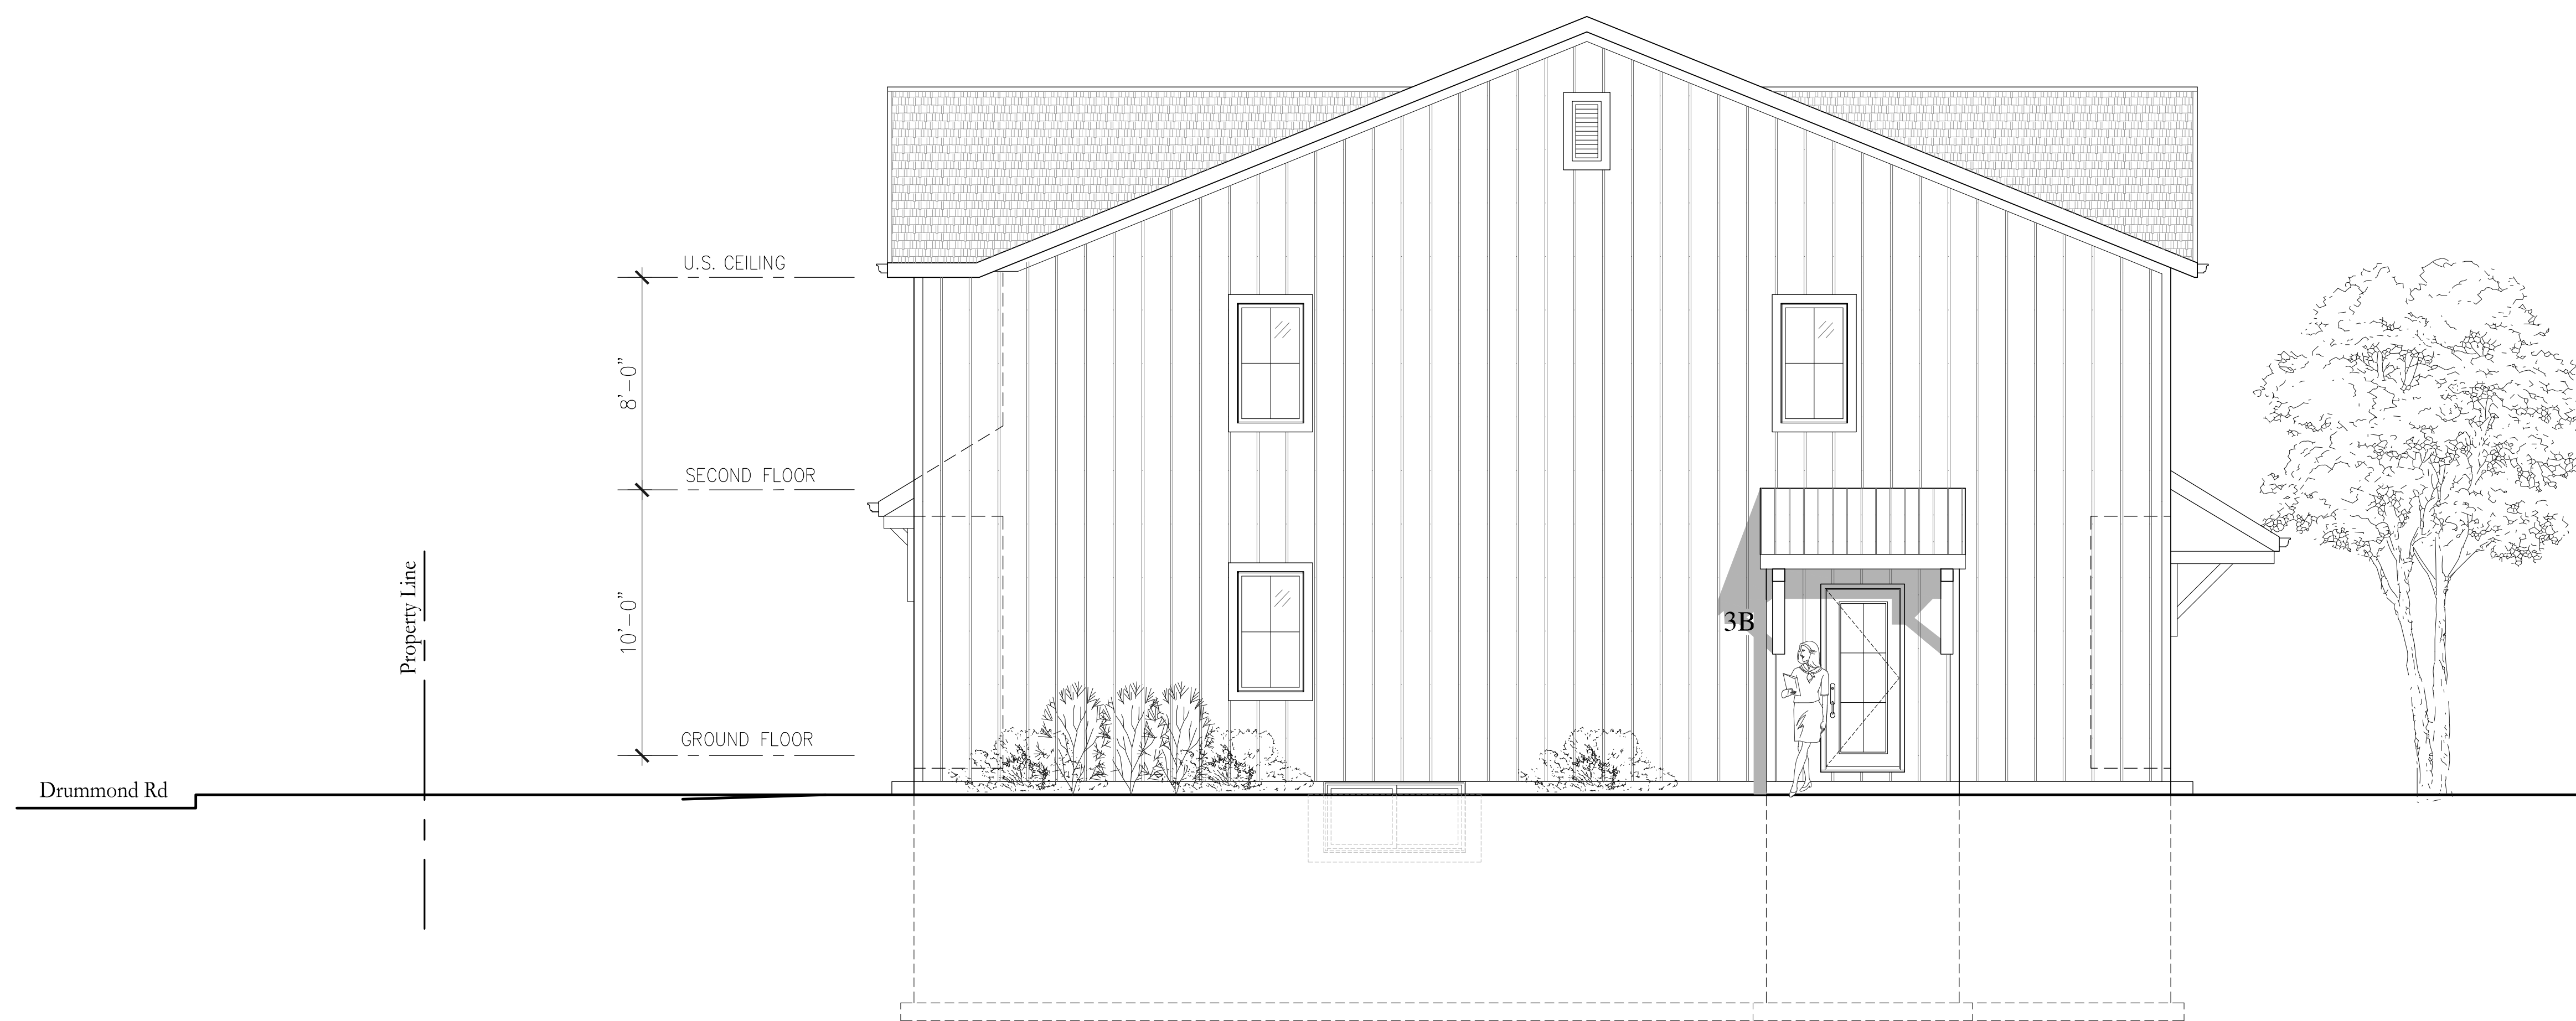

2
A2.2 SOUTH ELEVATION - UNITS 3 (BLOCK D)
SCALE: 1/4"=1'-0"



DRAWING REVISION:	
MAY 17, 2023	For Review
NOV 14, 2023	For Review

**CHAPMAN
MURRAY
ASSOCIATES
ARCHITECTS
INC.**
NIAGARA FALLS, ONTARIO
PHONE: (905) 354-1674
FAX: (905) 354-2940
Email: cmo@chapmanmurray.com


COMMISSION TITLE:
**SERENITY
PLACE
TOWNHOMES**
by Blythwood
Homes
5558 DRUMMOND RD
NIAGARA FALLS, ON

SHEET TITLE:
UNITS 1, 2, 3
BLOCK D
ELEVATIONS

SCALE: 1/4"=1'-0"
DATE: MAY 10, 2023
DRAWN: KB
CHECKED: RWM

COMMISSION NO.
222122

SHEET NO:
A2.2

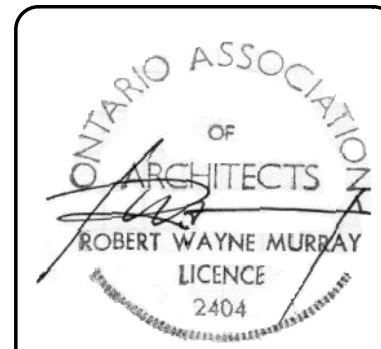

DRAWING REVISION:
 MAY 17, 2023 For Review
 NOV 14, 2023 For Review

CHAPMAN MURRAY ASSOCIATES ARCHITECTS INC.
 NIAGARA FALLS, ONTARIO
 PHONE: (905) 354-1674
 FAX: (905) 354-2940
 Email: cmo@chapmanmurray.com

COMMISSION TITLE:
SERENITY PLACE TOWNHOMES
 by Blythwood Homes
 5558 DRUMMOND RD
 NIAGARA FALLS, ON

SHEET TITLE:
 UNITS 4,5,6 & 7,8,9
 BLOCKS A & B
 ELEVATIONS

SCALE: 1/4"=1'-0"
 DATE: MAY 10, 2023
 DRAWN: KB
 CHECKED: RWM

COMMISSION NO.
222122

SHEET NO:
A2.3




1 SOUTH ELEVATION - UNITS 4,5,6 & 7,8,9 (BLOCK A & B)
 SCALE: 1/4"=1'-0"




2 NORTH ELEVATION - UNITS 4,5,6 & 7,8,9 (BLOCK A & B)
 SCALE: 1/4"=1'-0"



1 WEST ELEVATION - UNITS 6 & 9 (BLOCK A & B)
 SCALE: 1/4"=1'-0"

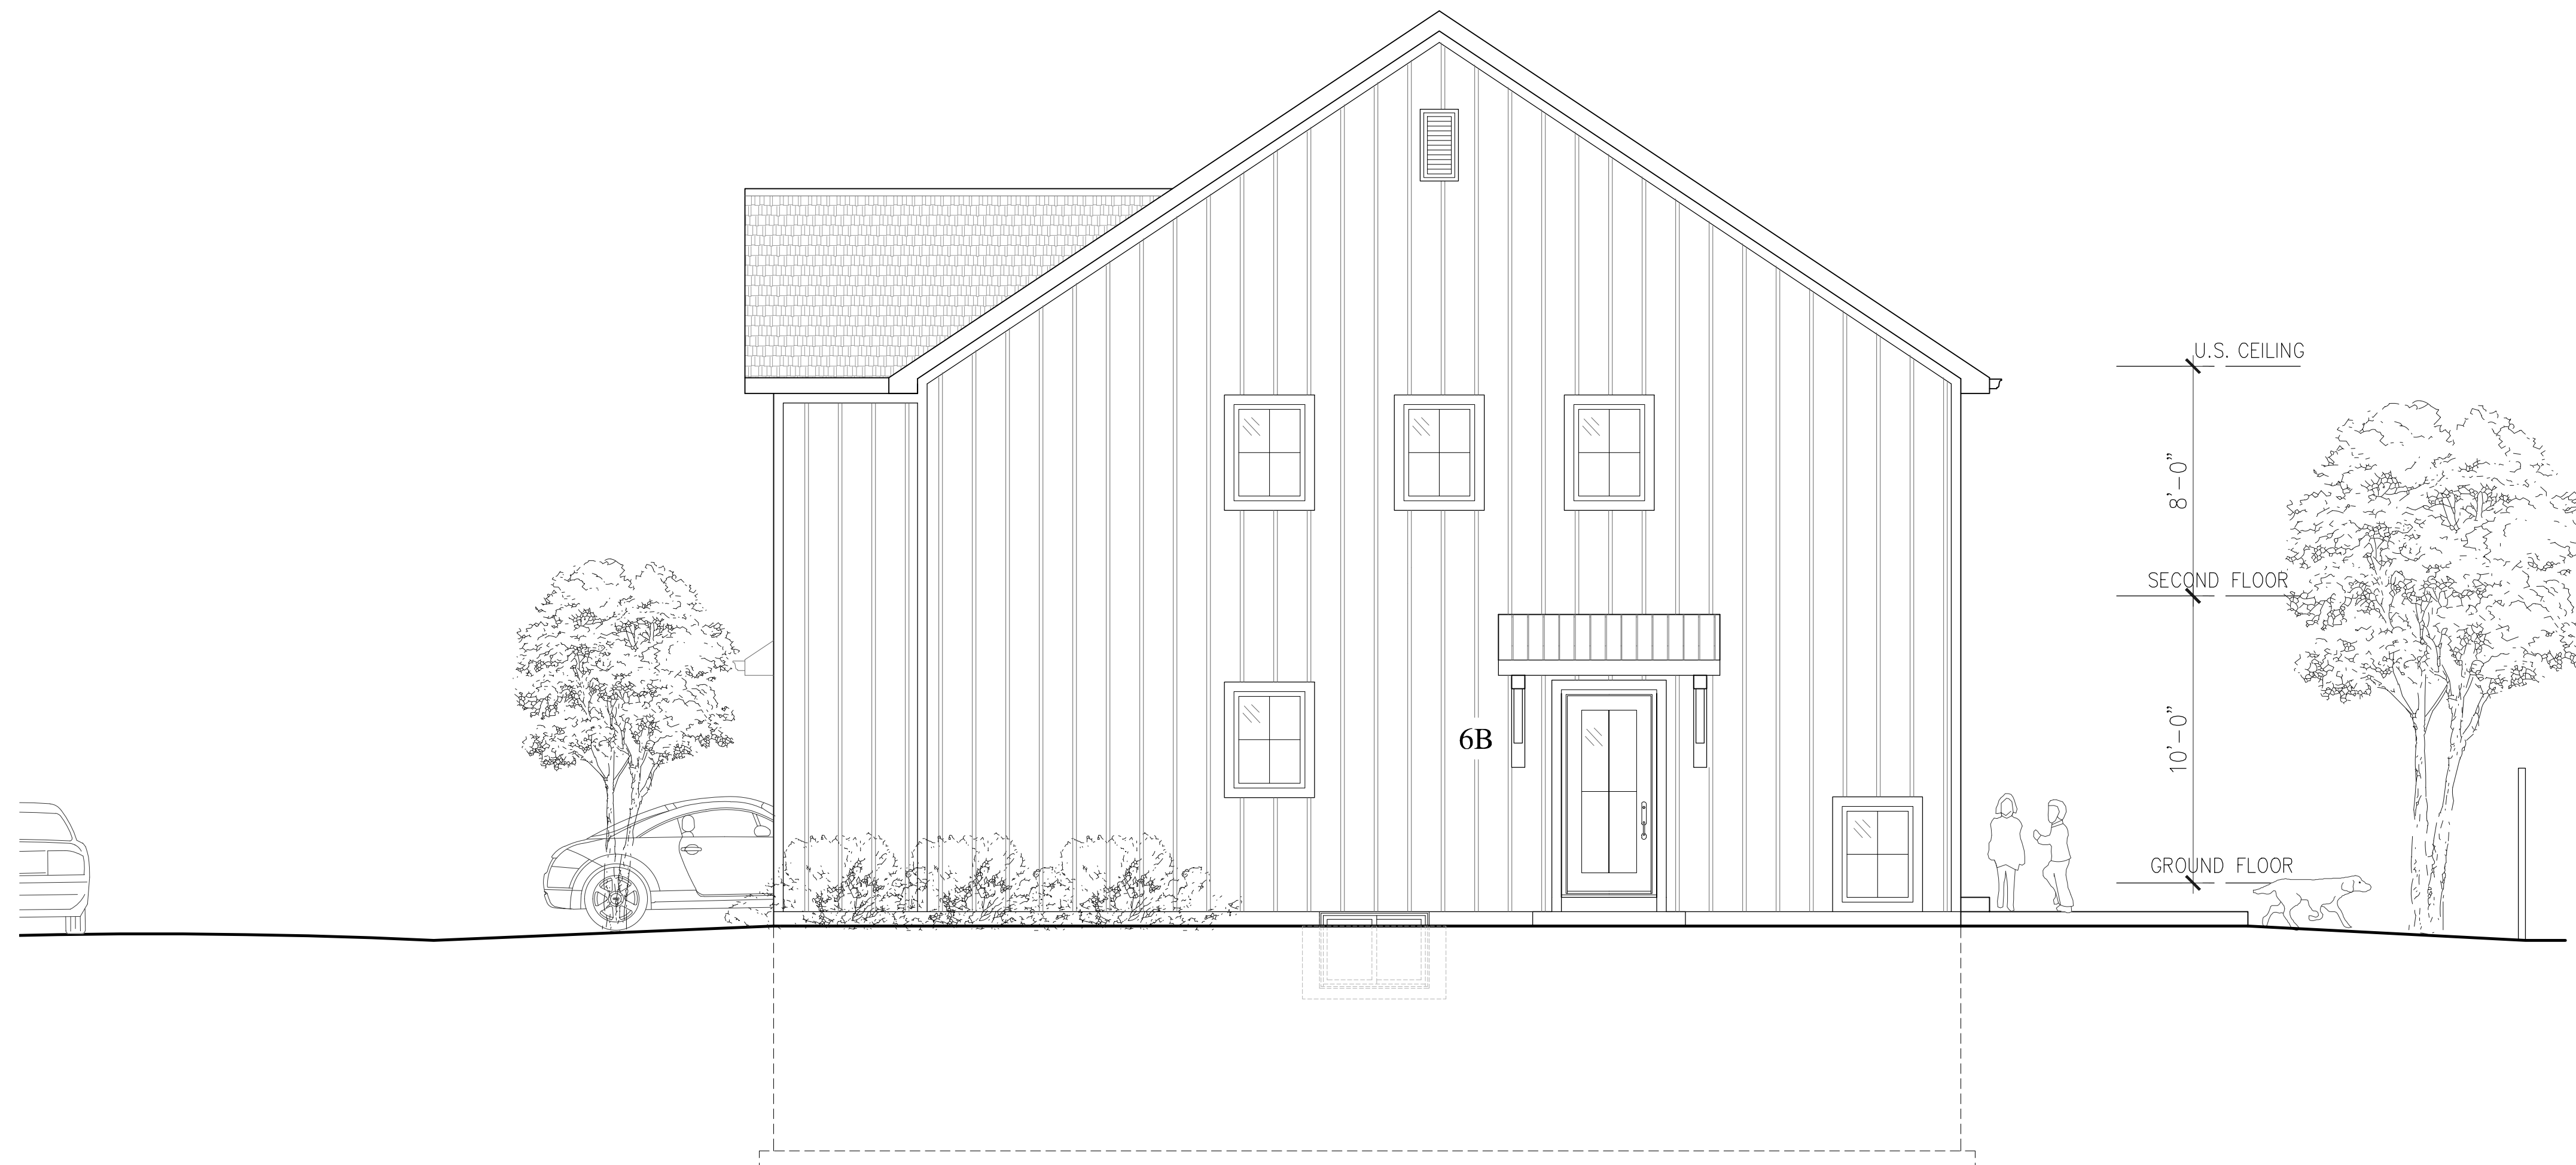

2 EAST ELEVATION - UNITS 6 & 9 (BLOCK A & B)
 SCALE: 1/4"=1'-0"

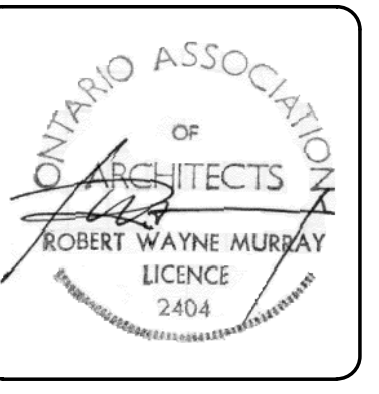

DRAWING REVISION:	
MAY 17, 2023	For Review
NOV 14, 2023	For Review

CHAPMAN MURRAY ASSOCIATES ARCHITECTS INC.
 NIAGARA FALLS, ONTARIO
 PHONE: (905) 354-1674
 FAX: (905) 354-2940
 Email: cmo@chapmanmurray.com

COMMISSION TITLE:
SERENITY PLACE TOWNHOMES
 by Blythwood Homes
 5558 DRUMMOND RD
 NIAGARA FALLS, ON

SHEET TITLE:
 UNITS 4,5,6 & 7,8,9
 BLOCKS A & B
 ELEVATIONS

SCALE: 1/4"=1'-0"
 DATE: MAY 10, 2023
 DRAWN: KB
 CHECKED: RWM

COMMISSION NO.
222122


SHEET NO:
A2.4



1 NORTH ELEVATION - UNITS 10, 11, 12 (BLOCK C)
 A2.5 SCALE: 1/4"=1'-0"



2 SOUTH ELEVATION - UNITS 10, 11, 12 (BLOCK C)
 A2.5 SCALE: 1/4"=1'-0"

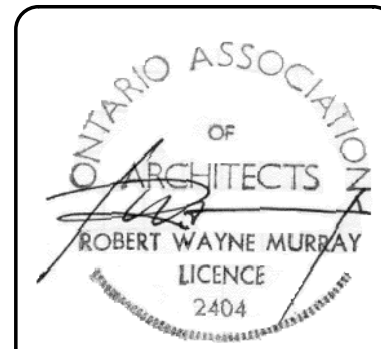

DRAWING REVISION:	
MAY 17, 2023	For Review
NOV 14, 2023	For Review

CHAPMAN MURRAY ASSOCIATES ARCHITECTS INC.
 NIAGARA FALLS, ONTARIO
 PHONE: (905) 354-1674
 FAX: (905) 354-2940
 Email: cmo@chapmanmurray.com

COMMISSION TITLE:
SERENITY PLACE TOWNHOMES
 by Blythwood Homes
 5558 DRUMMOND RD
 NIAGARA FALLS, ON

SHEET TITLE:
UNITS 10, 11, 12 BLOCKS C ELEVATIONS

SCALE: 1/4"=1'-0"
 DATE: MAY 10, 2023
 DRAWN: KB
 CHECKED: RWM

COMMISSION NO.
222122


SHEET NO.
A2.5



1 EAST ELEVATION - UNIT 12 (BLOCK C)
 SCALE: 1/4"=1'-0"



2 WEST ELEVATION - UNIT 10 (BLOCK C)
 SCALE: 1/4"=1'-0"

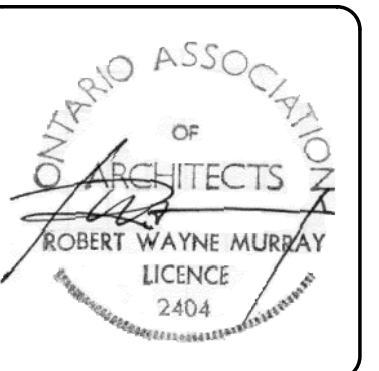

DRAWING REVISION:	
MAY 17, 2023	For Review
NOV 14, 2023	For Review

CHAPMAN MURRAY ASSOCIATES ARCHITECTS INC.
 NIAGARA FALLS, ONTARIO
 PHONE: (905) 354-1674
 FAX: (905) 354-2940
 Email: cmo@chapmanmurray.com


COMMISSION TITLE:
SERENITY PLACE TOWNHOMES
 by Blythwood Homes
 5558 DRUMMOND RD
 NIAGARA FALLS, ON

SHEET TITLE:
 UNITS 10, 11, 12
 BLOCKS C
 ELEVATIONS


SCALE: 1/4"=1'-0"
 DATE: MAY 10, 2023
 DRAWN: KB
 CHECKED: RWM

COMMISSION NO.
222122


SHEET NO.
A2.6

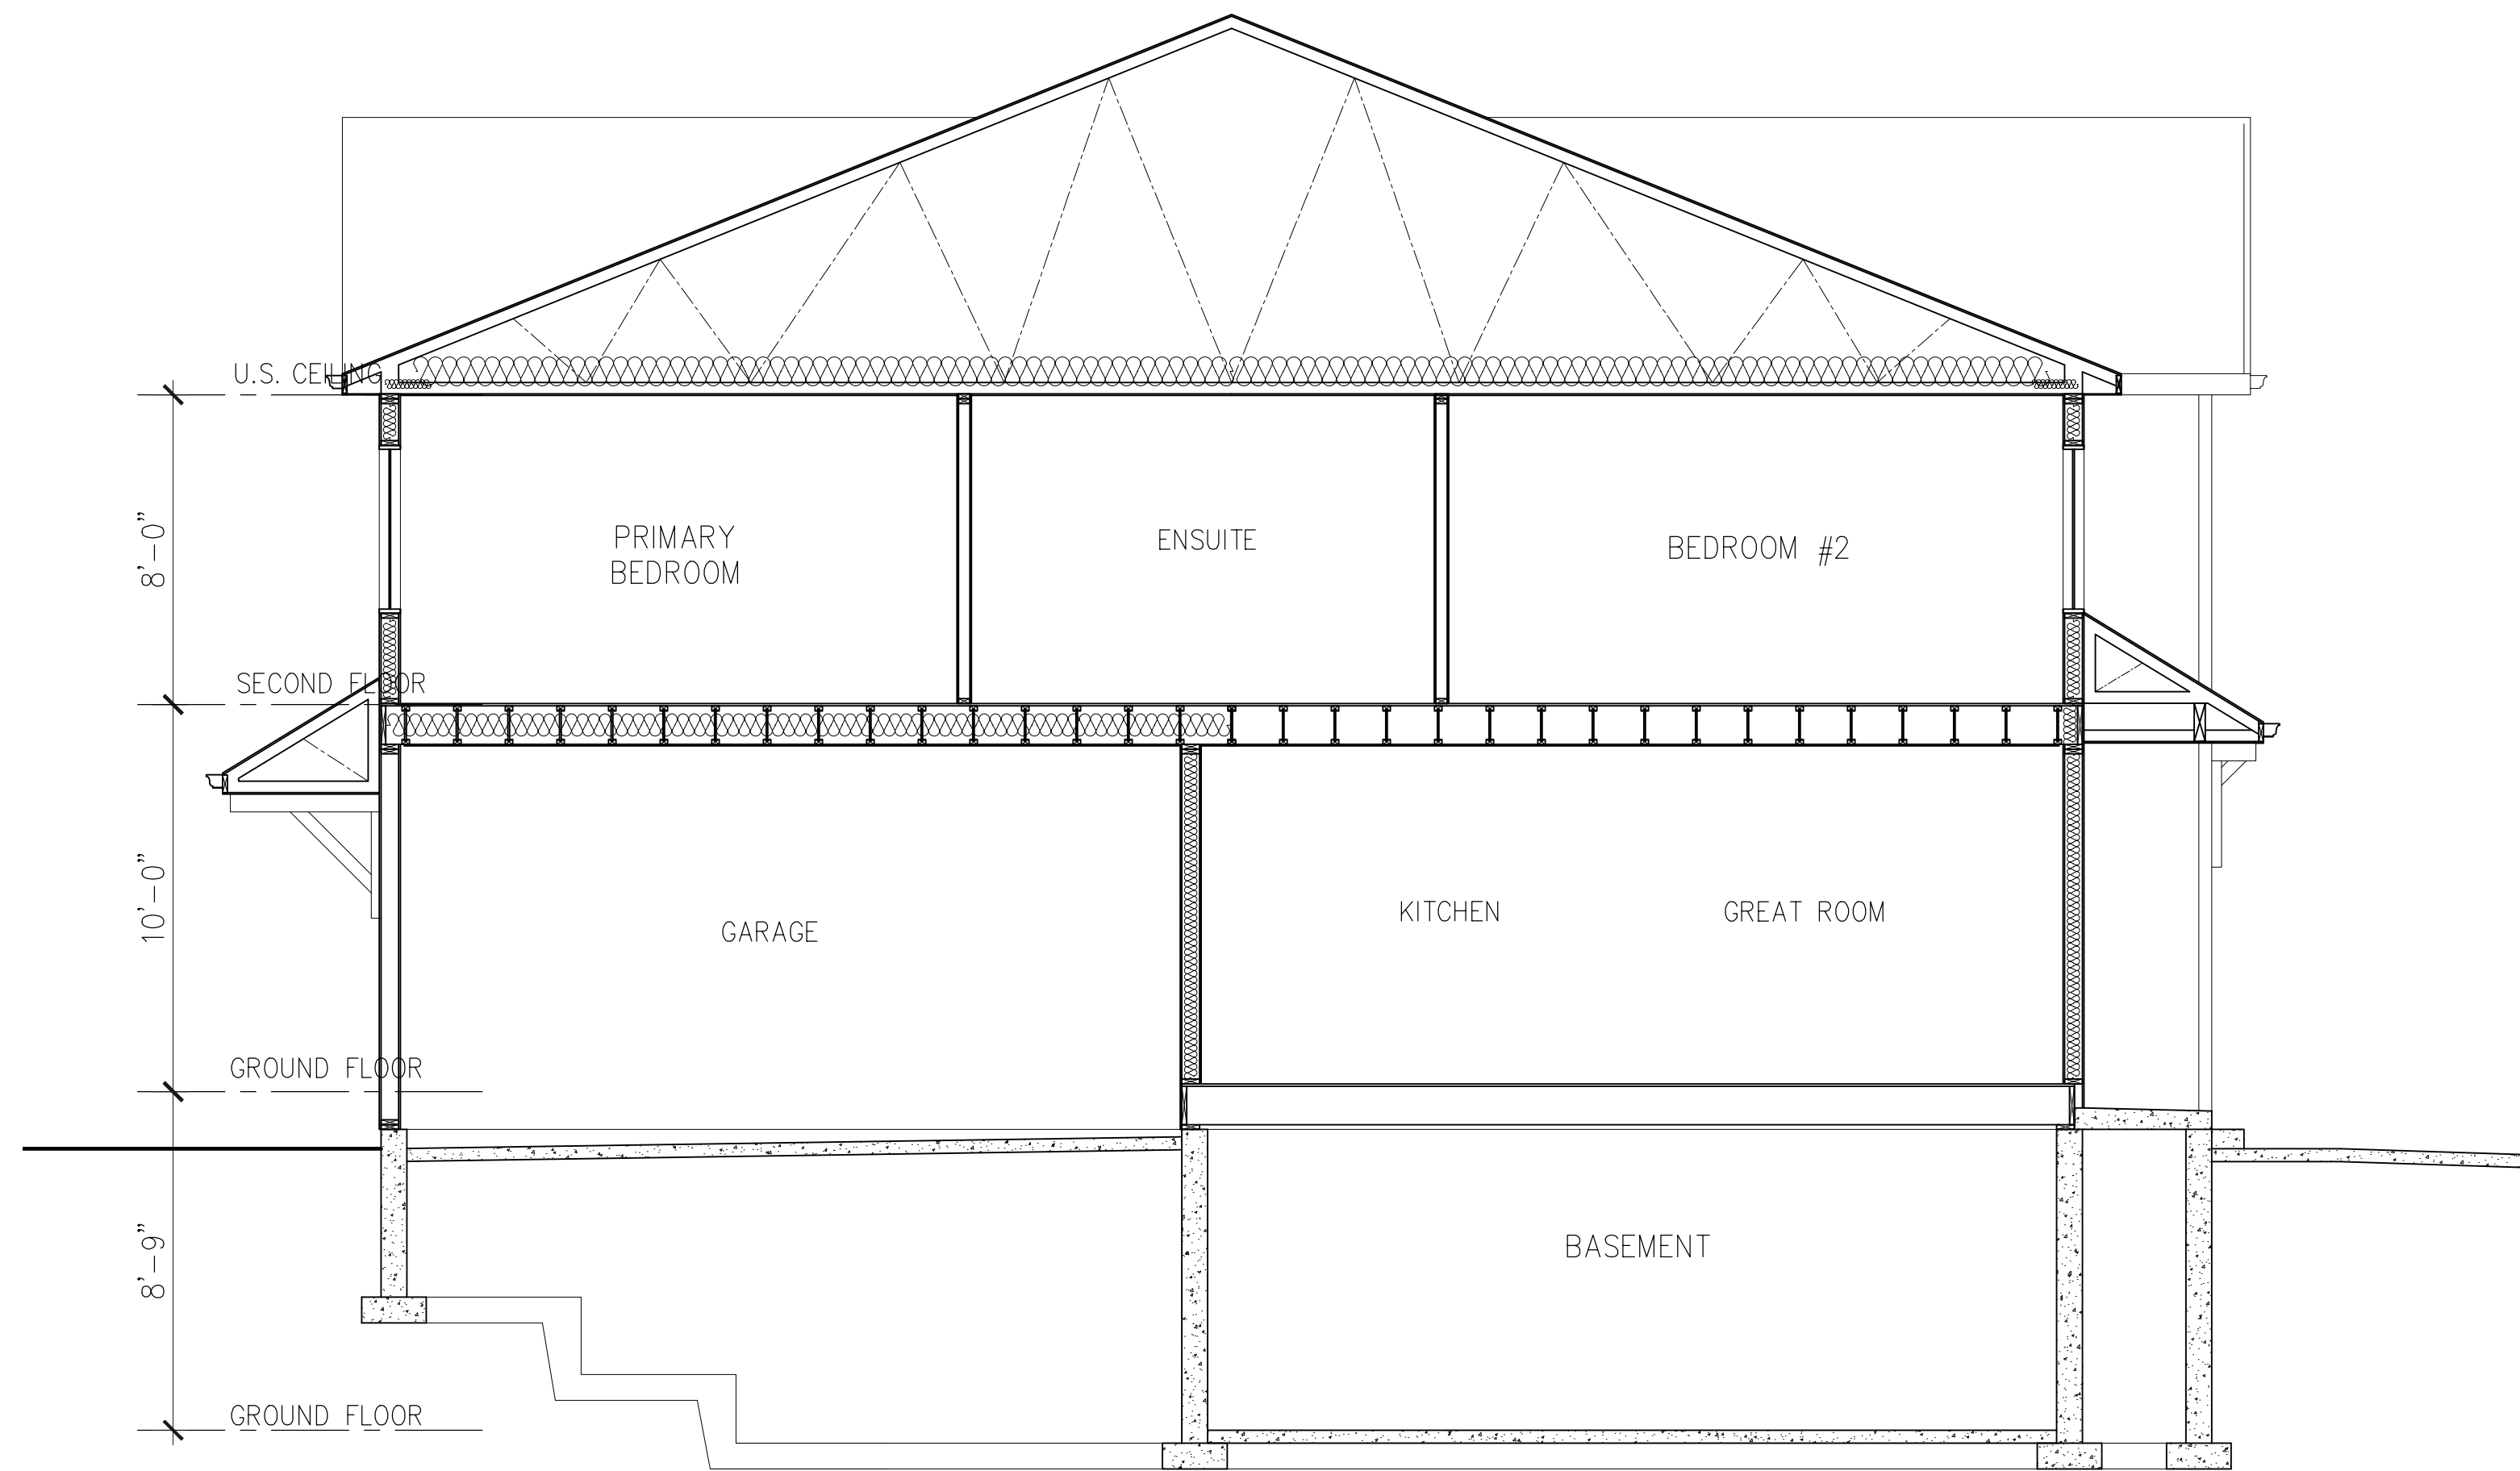

1 BLOCK D - BUILDING SECTION
A3.1 SCALE: 1/4"=1'-0"

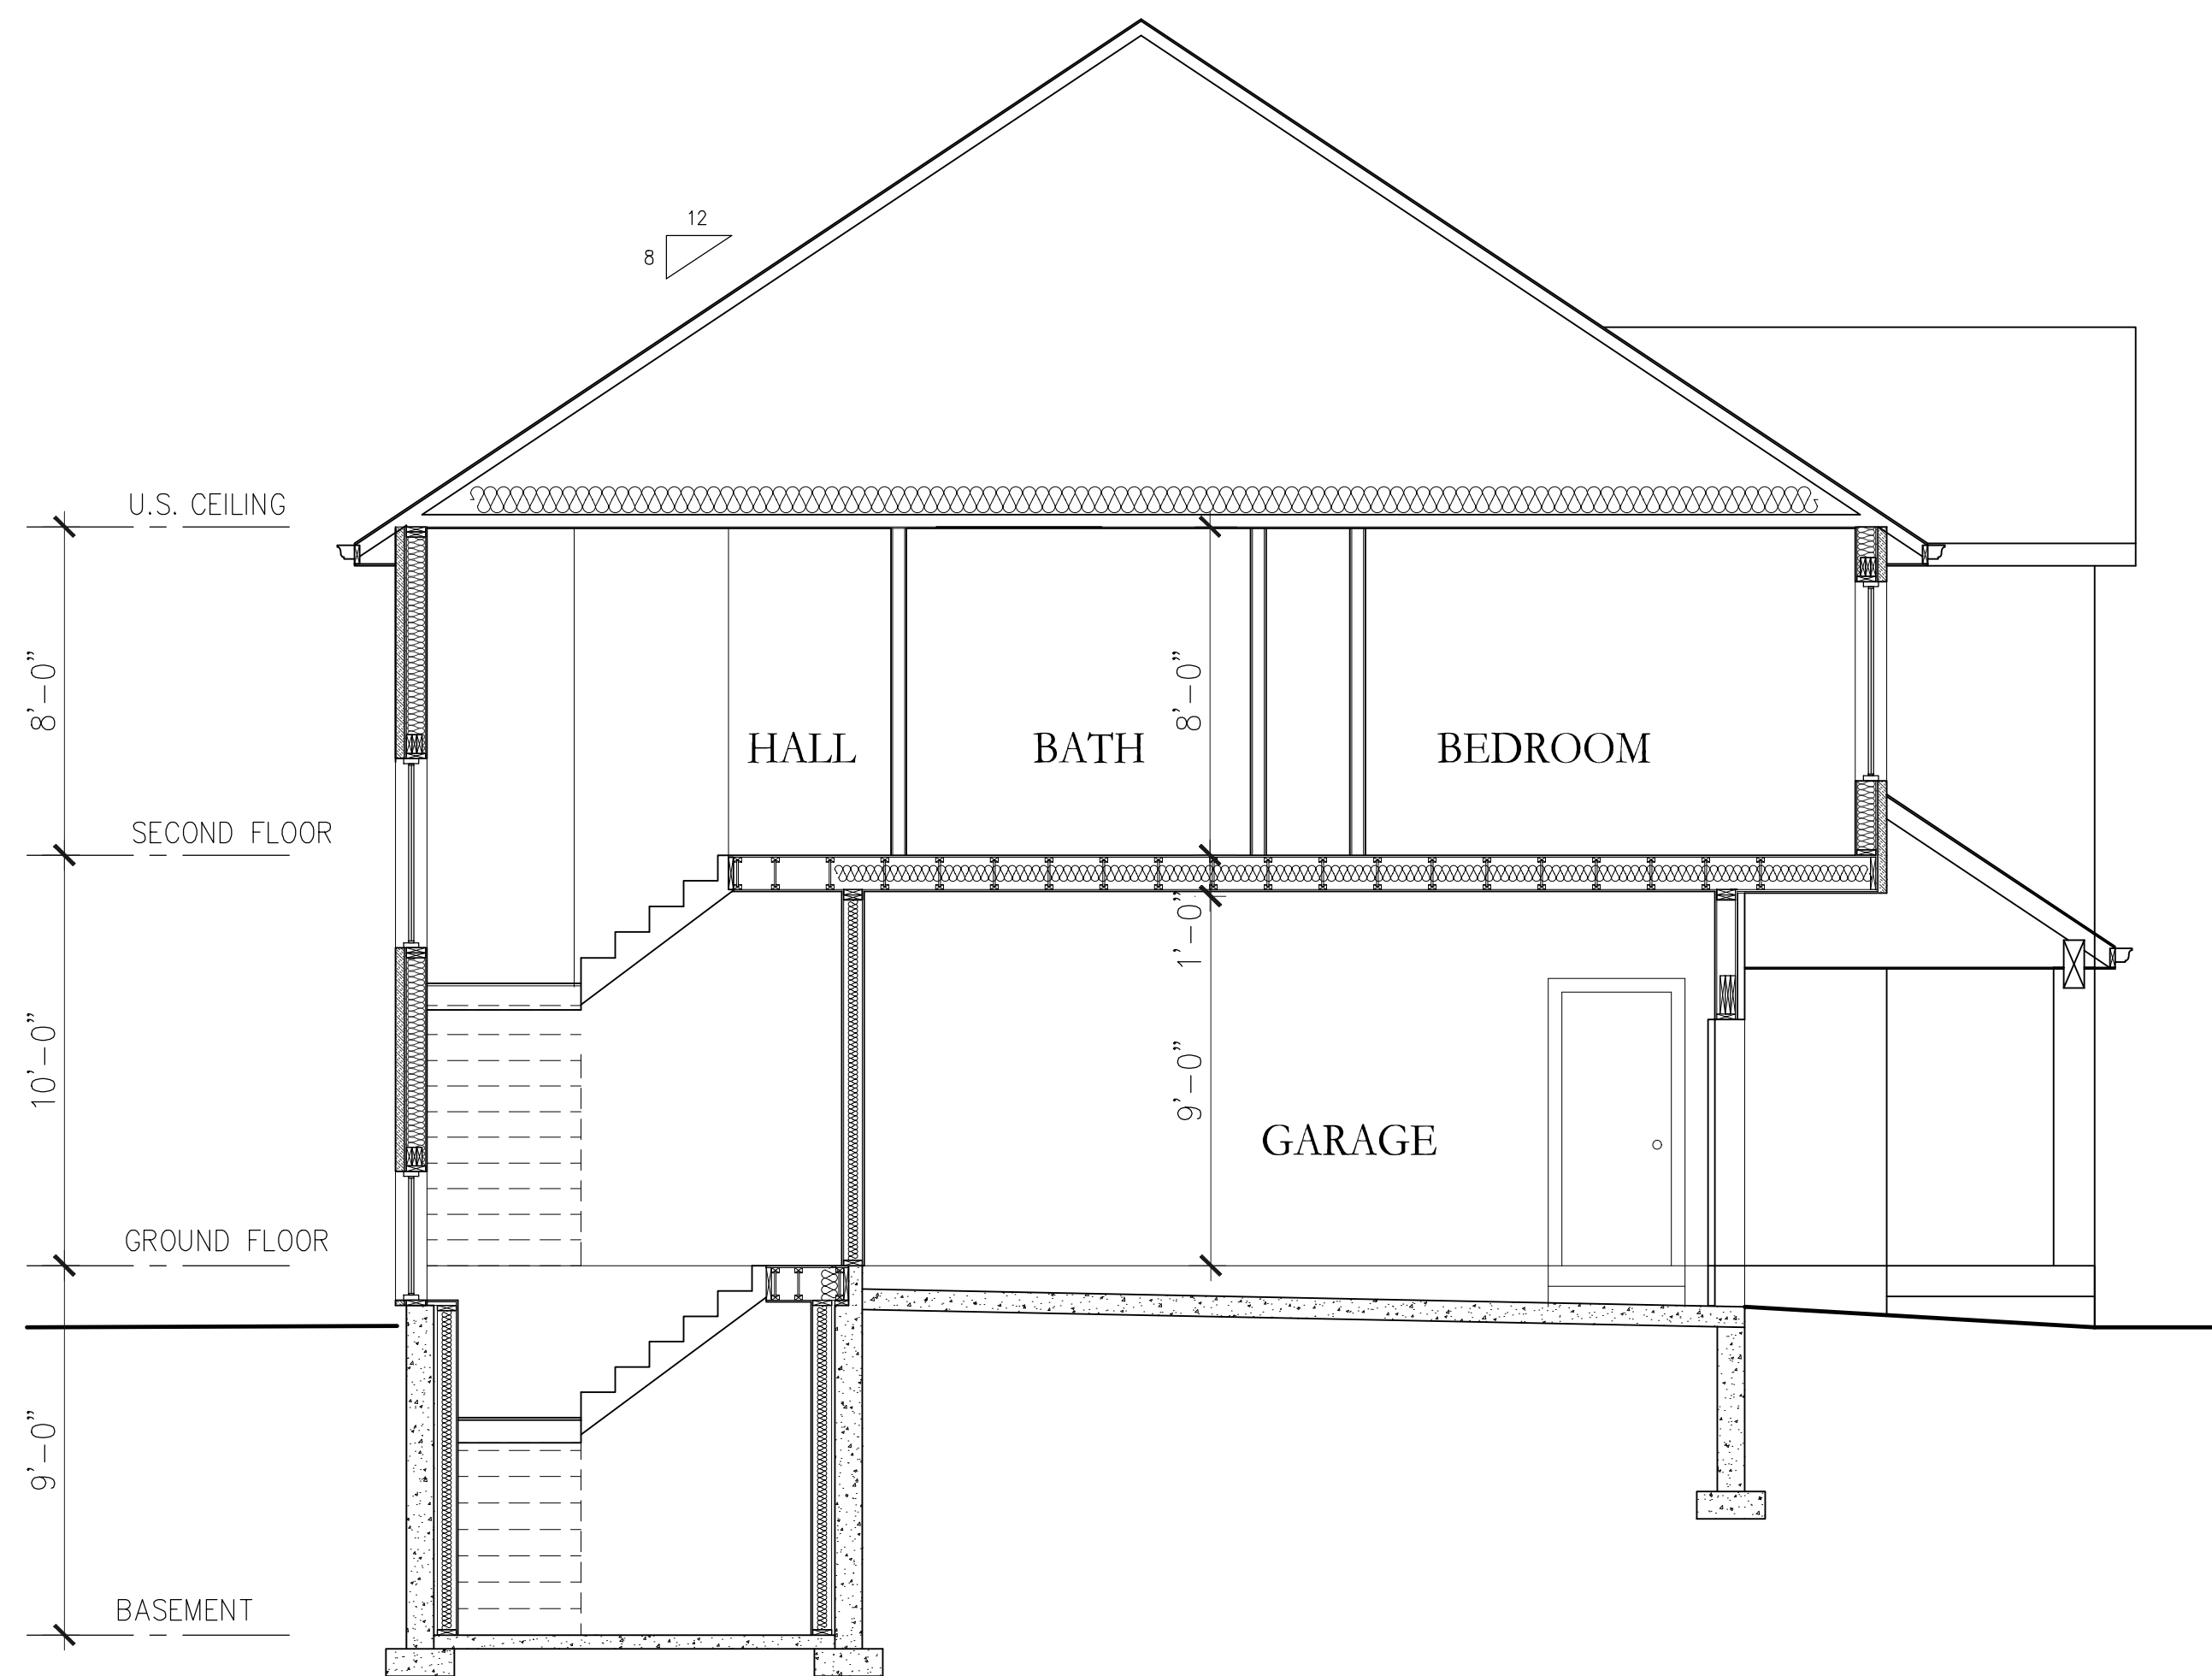

2 BLOCK A & B - BUILDING SECTION
A3.1 SCALE: 1/4"=1'-0"

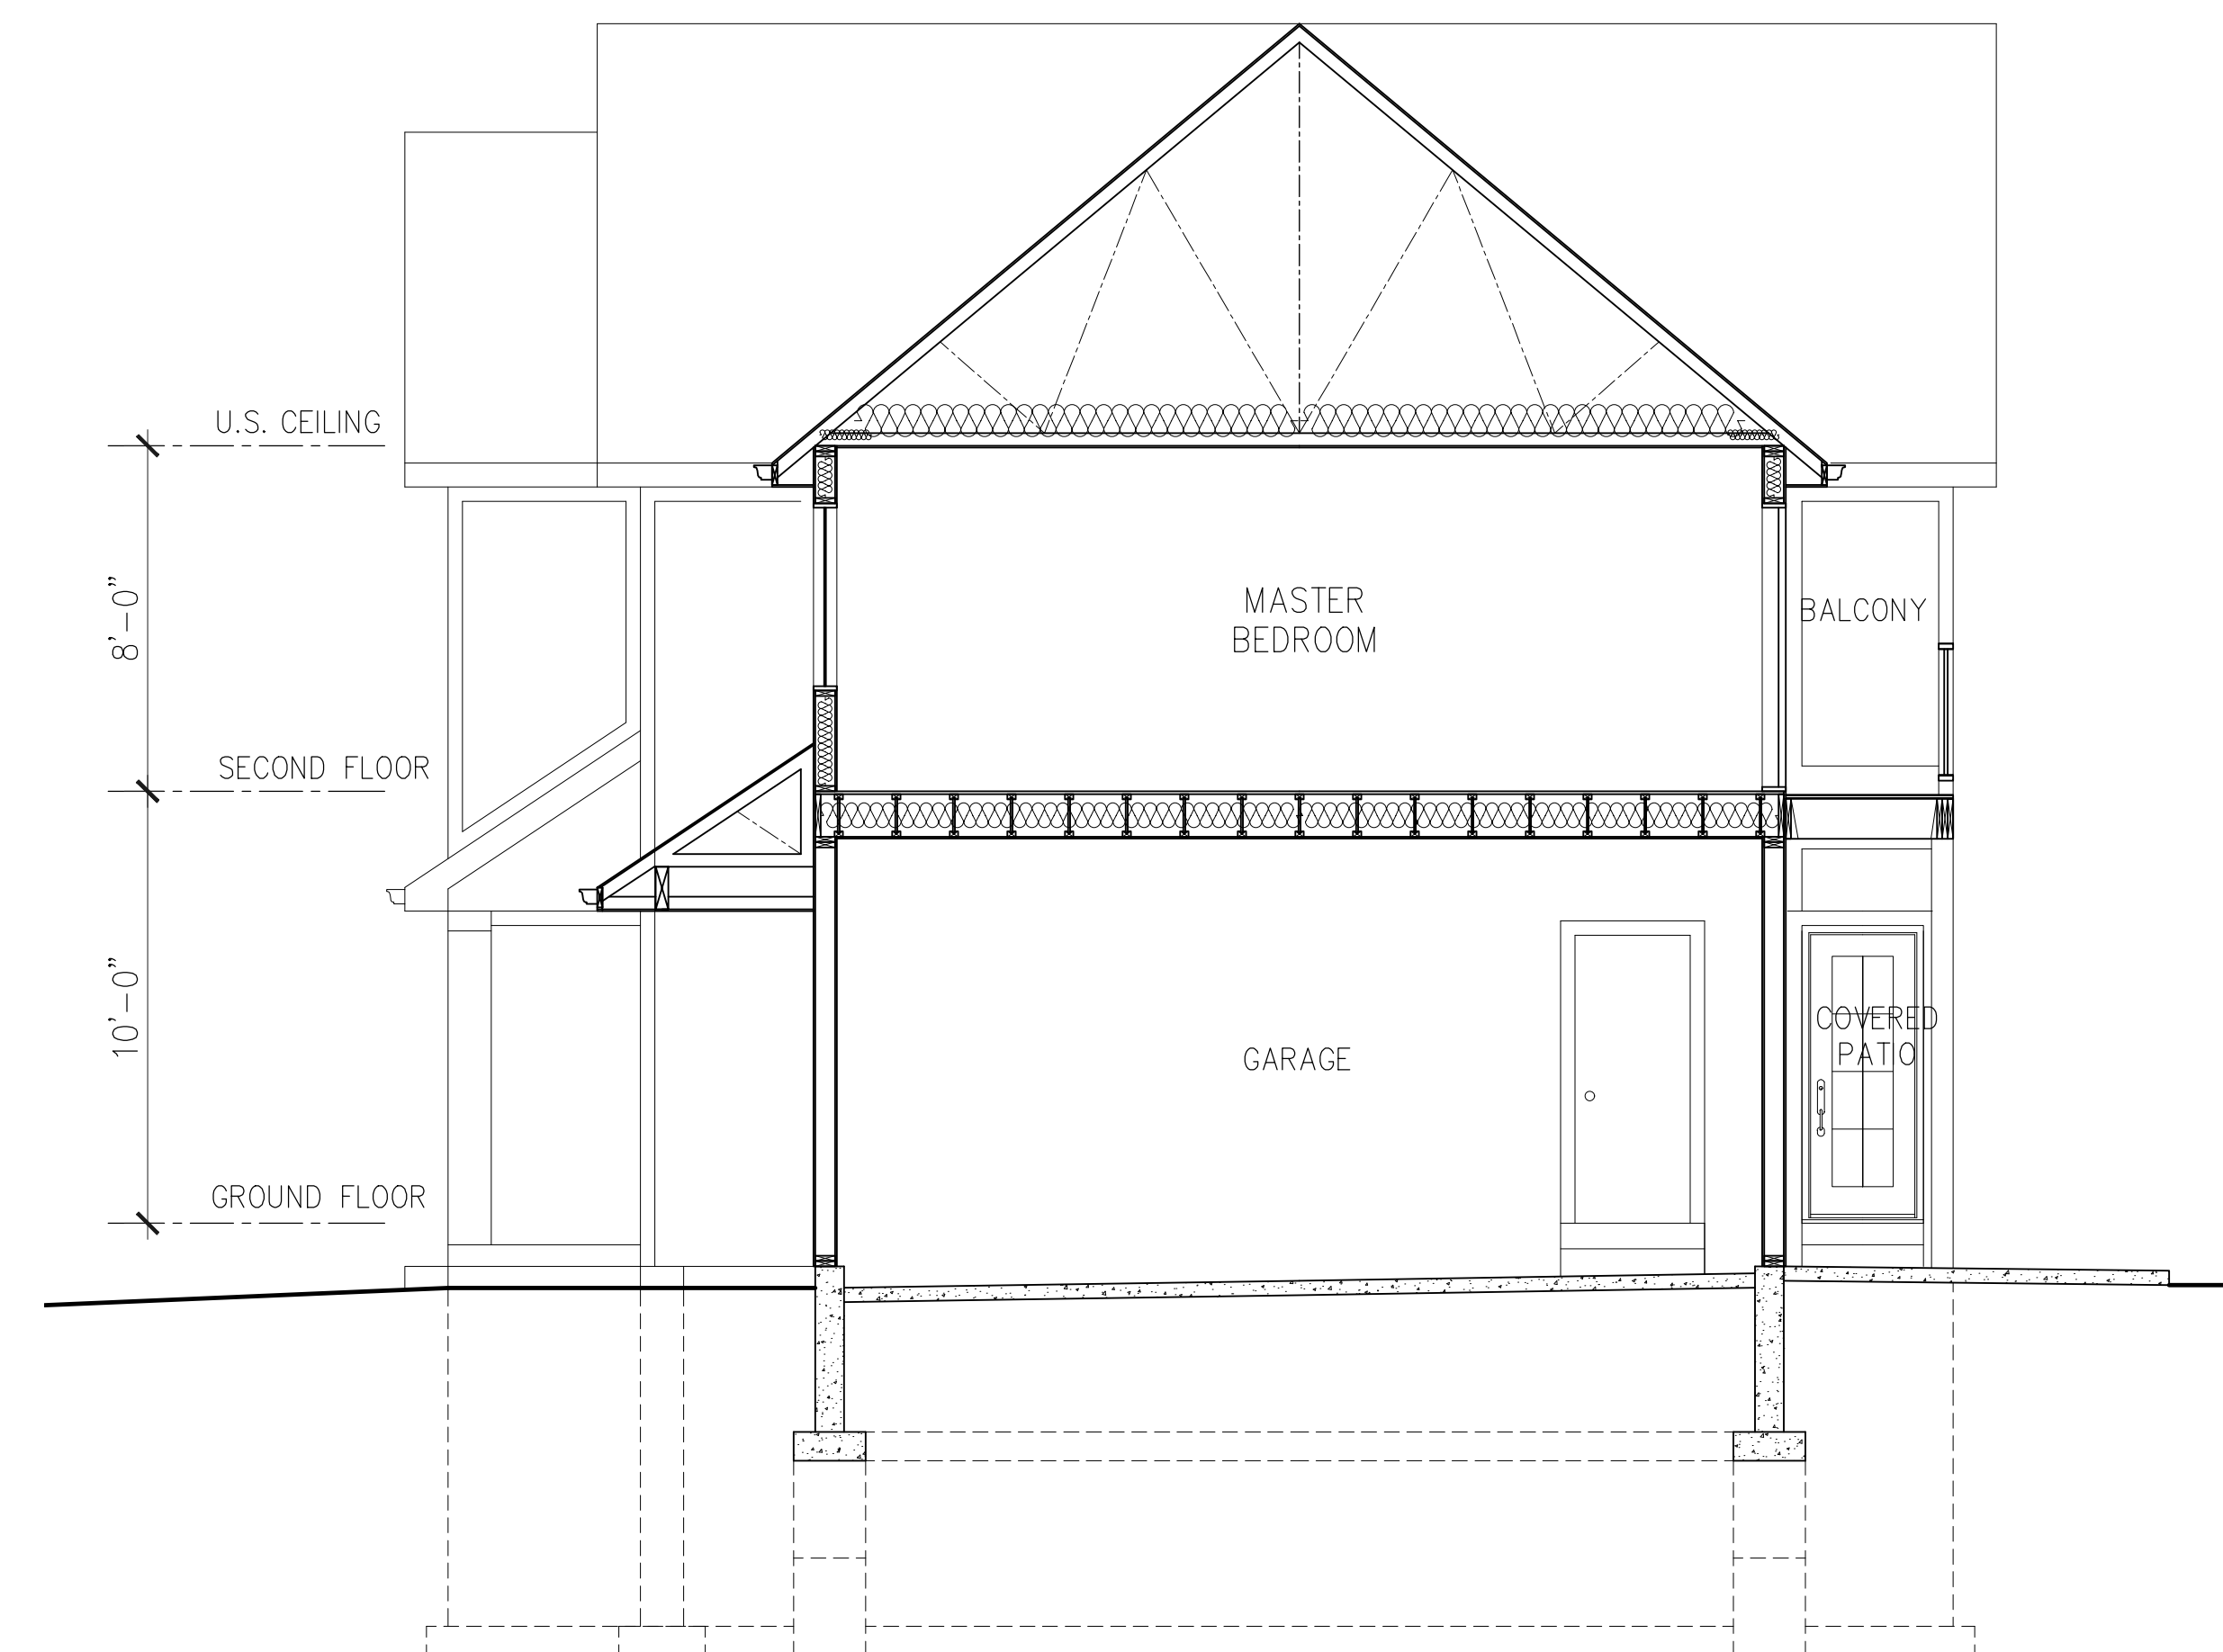

3 BLOCK D - BUILDING SECTION
A3.1 SCALE: 1/4"=1'-0"



DRAWING REVISION:

MAY 17, 2023	For Review
NOV 14, 2023	For Review

**CHAPMAN
MURRAY
ASSOCIATES
ARCHITECTS
INC.**

NIAGARA FALLS, ONTARIO

PHONE: (905) 354-1674
FAX: (905) 354-2940

Email: cmo@chapmanmurray.com

COMMISSION TITLE:

**SERENITY
PLACE
TOWNHOMES**

by Blythwood
Homes

5558 DRUMMOND RD
NIAGARA FALLS, ON

SHEET TITLE:
**BUILDING
SECTIONS**

SCALE: 1/4"=1'-0"

DATE: MAY 10, 2023

DRAWN: KB

CHECKED: RWM

COMMISSION NO.

222122

SHEET NO:

A3.1