


Contractor & trader must check and verify all dimensions before execute the work and must report discrepancies and should not scale or measure the drawings.  
 All drawings, specifications and related documents are the copyright of the designer and must be returned upon request.  
 All the work must be in compliance with ONTARIO BUILDING CODE.  
 Reproduction of drawings, specifications and related documents in part or whole is forbidden without the written consent.  
 This drawing is not to be used for construction until signed and stamped by the designer.

**LEGEND:**

- SF — SILTATION FENCE
- ☼ SILT SACK AS SHOWN

**NOTES:**

1. ALL ELEVATIONS & DIMENSIONS SHOWN ARE METRIC.
2. ELEVATIONS MAY VARY PENDING ENGINEERS APPROVAL.
3. WHERE ONLY ONE ELEVATION IS SHOWN, EXISTING AND PROPOSED ELEVATIONS ARE THE SAME.
4. THE SILTATION & EROSION CONTROL (SEC) MEASURES ILLUSTRATED ON THIS PLAN ARE CONSIDERED TO BE THE MINIMUM REQUIREMENT. SITE CONDITIONS MAY REQUIRE ADDITIONAL MEASURES WHICH WILL BE IDENTIFIED BY THE ENGINEER DURING CONSTRUCTION.
5. ALL SEC MEASURES ARE TO BE IN PLACE PRIOR TO COMMENCEMENT OF CONSTRUCTION.
6. OWNER/CONTRACTOR TO MAINTAIN EROSION CONTROL MEASURES THROUGHOUT SITE UNTIL A COMPLETE GRASS/VEGETATION COVER IS ACHIEVED.
7. ONLY AT THE DIRECTION OF THE ENGINEER ARE THE SEC MEASURES TO BE REMOVED.
8. ALL RAINWATER LEADERS FROM EACH UNIT ARE TO BE DIRECTED TOWARDS LANEWAY WHERE POSSIBLE.
9. CONTRACTOR TO PROVIDE SILT SACKS ON TOP OF ALL EXISTING AND PROPOSED STORM STRUCTURES WITHIN THE INFLUENCE OF RUNOFF DURING CONSTRUCTION UNTIL ADEQUATE VEGETATIVE COVER IS ACHIEVED.
10. CONTRACTOR TO PROVIDE SILT FENCE AROUND PERIMETER OF ALL ON SITE STOCKPILES.

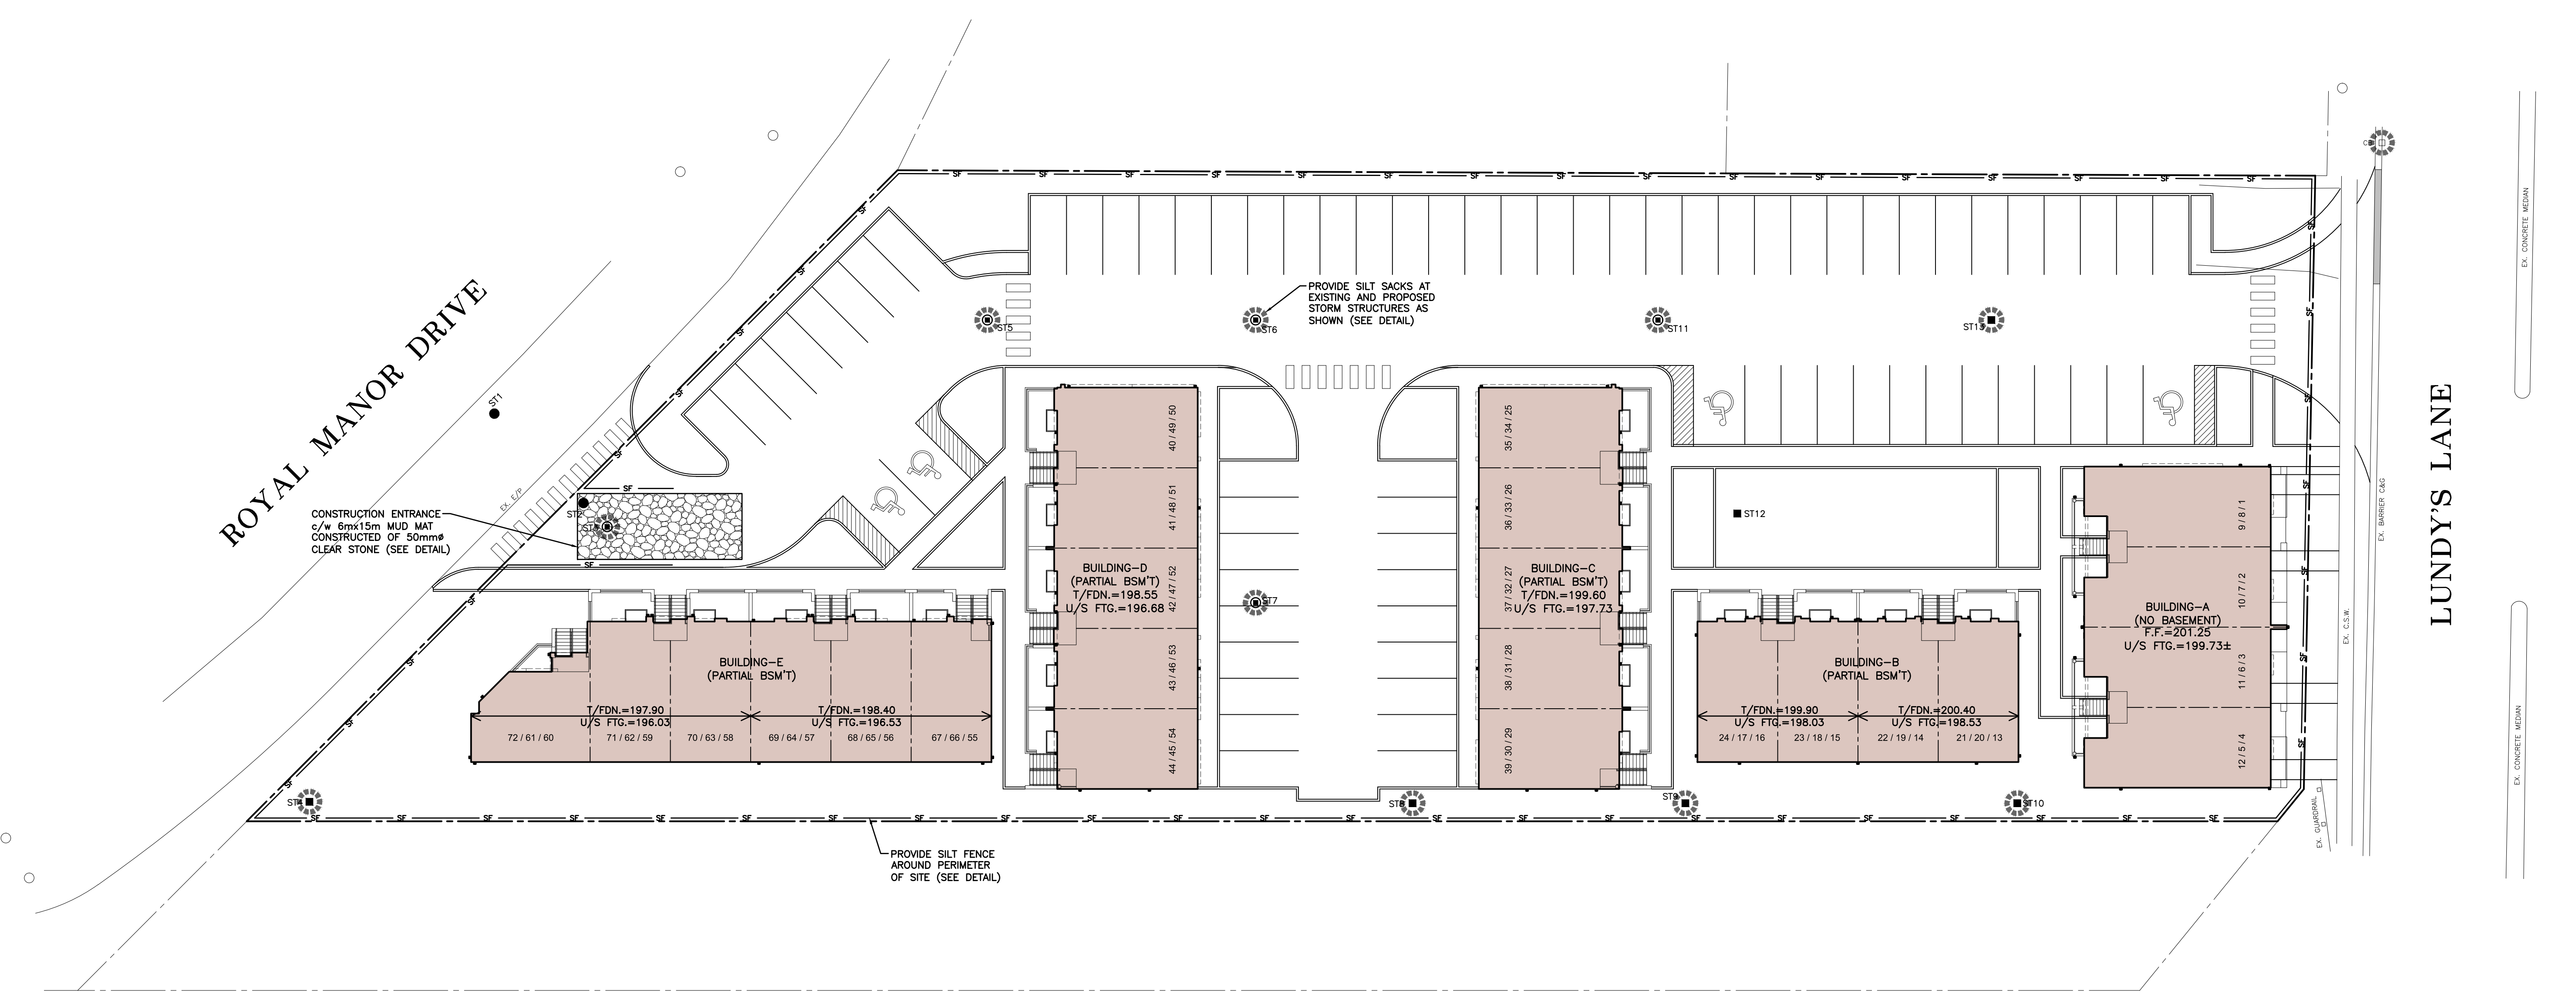

THE QUEEN ELIZABETH WAY



No.	Date	Version	Dwn.

PROJECT:  
**PROPOSED MIXED USE DEVELOPMENT**  
 7301 Lundy's Lane  
 City Of Niagara Falls  
 Canada

DRAWING TITLE:  
**SILTATION AND EROSION CONTROL PLAN**

DRAWN BY: K.P.B.	DATE: OCT. 5/23
CHECKED BY: R.W.P.	SCALE: 1:250
PROJECT NO.: <b>16364</b>	DRAWING NO.: <b>C-05</b>