




ALL DRAWINGS AND RELATED DOCUMENTS ARE THE COPYRIGHT PROPERTY OF CONCEPTLINES.INC. AND MUST BE RETURNED UPON REQUEST. REPRODUCTION OF DRAWINGS AND RELATED DOCUMENTS IN WHOLE OR IN PART IS FORBIDDEN WITHOUT WRITTEN PERMISSION OF CONCEPTLINE.INC. ALL DIMENSIONS AND MEASUREMENTS MUST BE CHECKED AND VERIFIED BY THE CONTRACTOR. THE CONTRACTOR MUST REPORT ALL DISCREPANCIES AND ERRORS OR OMISSIONS TO THE ARCHITECT IN WRITING. THIS DRAWING IS NOT FOR CONSTRUCTION UNLESS IT CLEARLY STATES "ISSUED FOR CONSTRUCTION" BY THE ARCHITECT ON THE REVISION COLUMN. DO NOT SCALE DRAWINGS.

	Ш		ne-F
Salood Dr	ПD	=	Sto
Nor	Oxe		rold
KEY PLAN ardin	"		Tho

GENERAL NOTES: ALL DRAWINGS AND DETAILS INCLUDED ARE FOR REFERENCE ONLY.



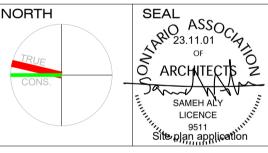

PROJECT TITLE

CARDINAL MEADOWS #33 TOWN HOUSES DEVELOPMENT

PROJECT ADDRESS

3958 CARDINAL DRIVE NIAGARA FALLS, ON

OWNER

12604515 CANADA CORPORATION

349 Beach Blvd. Hamilton ON L8H 6W4 Email: feed@conceptlines.ca www.conceptlines.ca Tel: 289-919-0607

Drawing title:

HOUSE TYPE (1) PLANS

Scale: 1 : 50

Project No.

JUNE 2023


2022-12

Date:

Sheet: A1 - 594 X 841 PLOT DATE: A

Drawing No.

A206

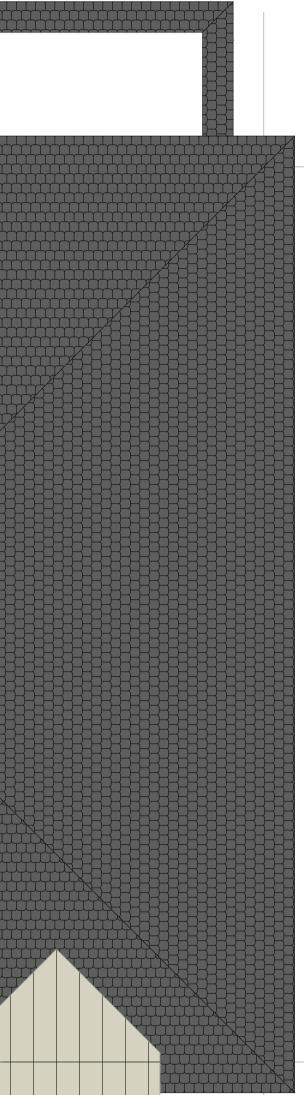

5 Roof Plan - B Scale: 1:50