

Department Legend

- Mall Circulation
- Service
- Retail

UNDERGROUND LEVEL 2


ICE SCULPTURE CENTRE
BENDER STREET, NIAGARA FALLS

PROJECT T2019025
DATE 09/02/22

98 SCARBOROUGH ROAD,
TORONTO, ONT. M1S 4T6
T: 416-800-3284
F: 416-800-3485

TAES Architects Inc.

PARKING SPACE NUMBER: 29

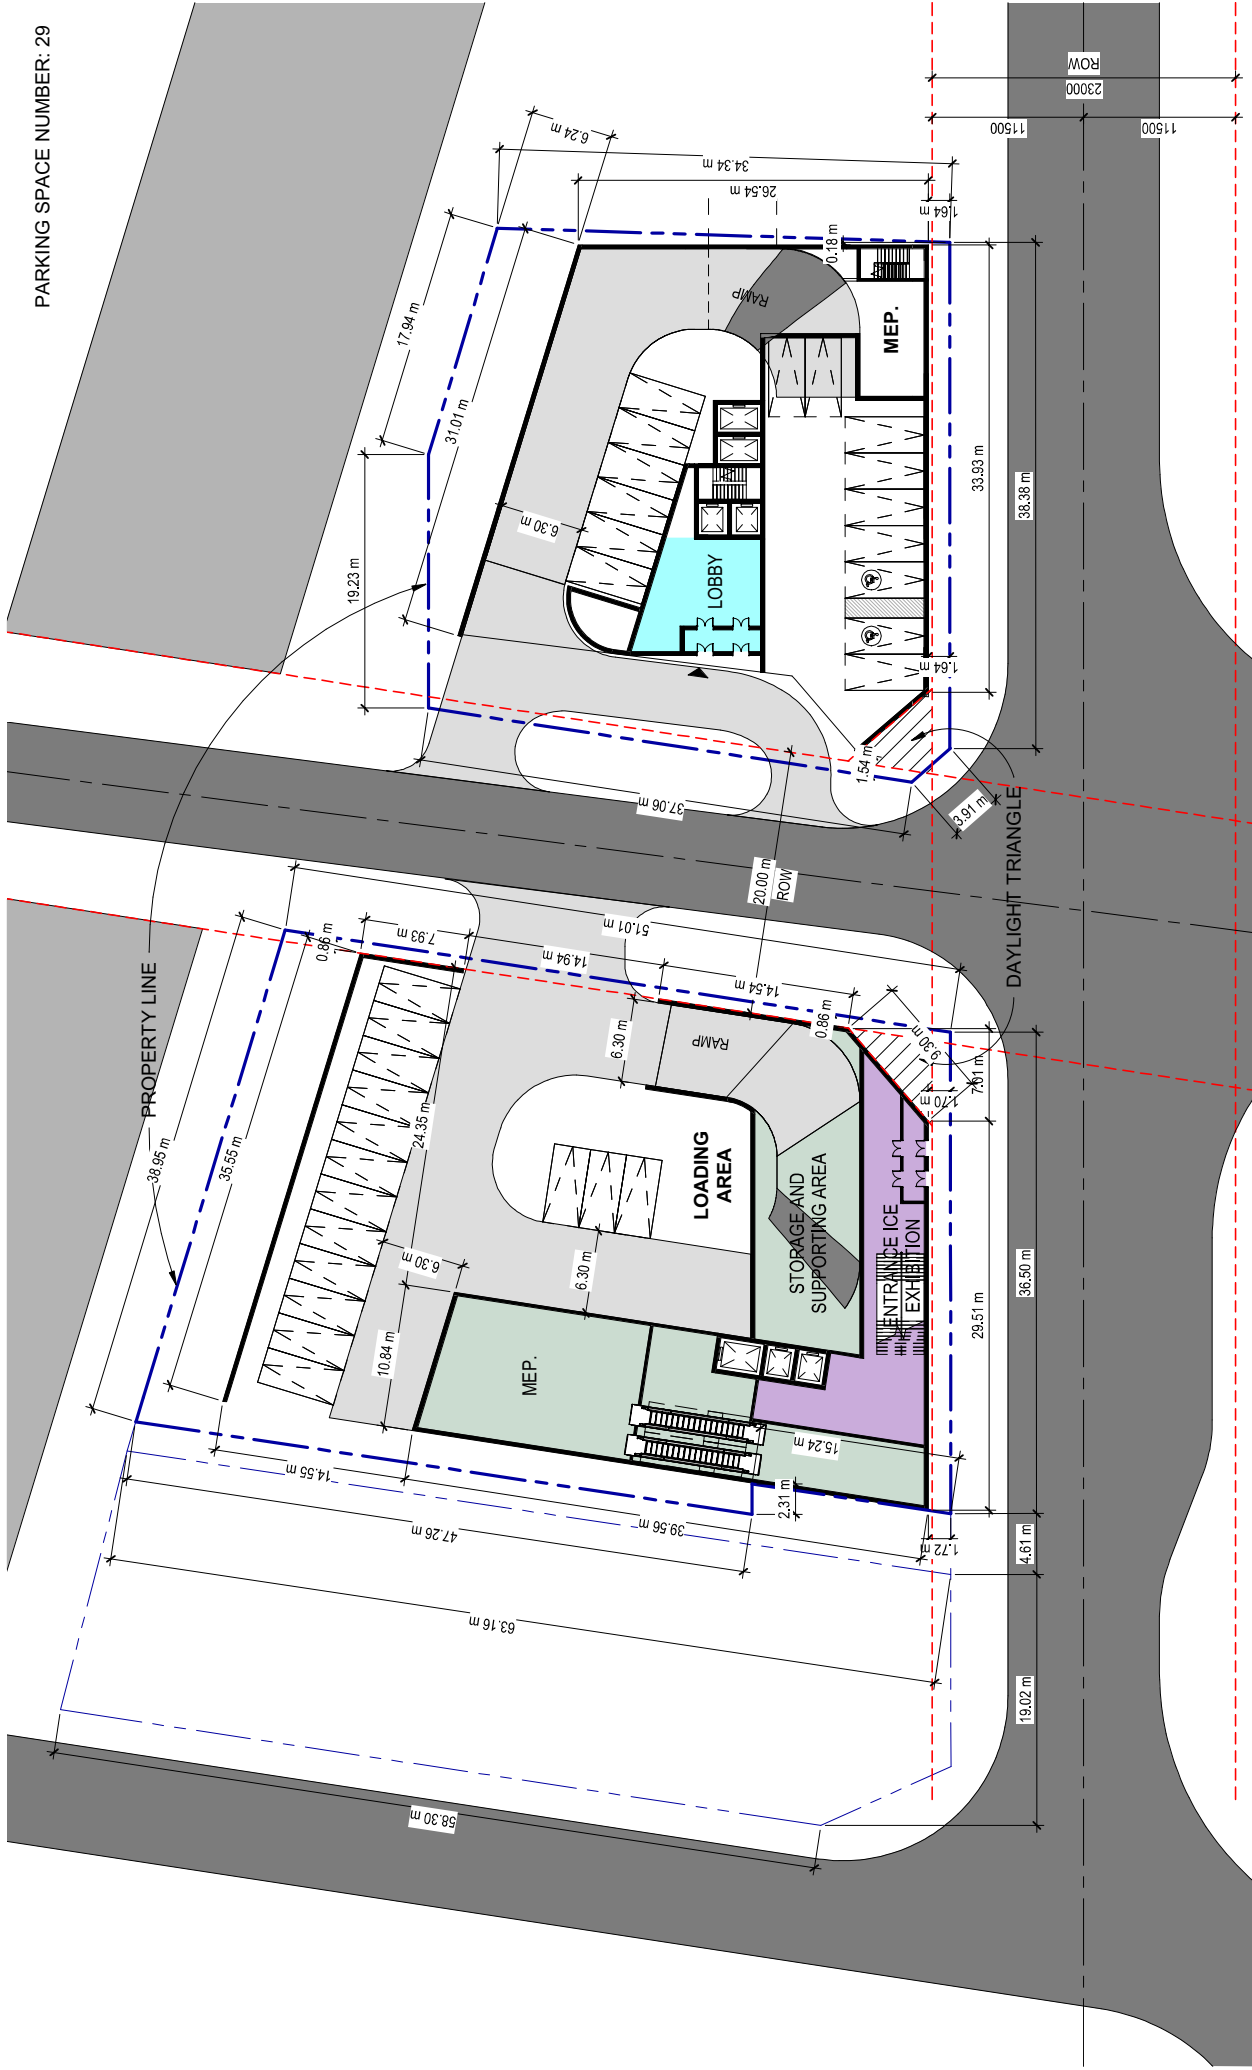

TAES Architects Inc.
 88 SCARSDALE ROAD,
 TORONTO, ONT. M1S 4Z8
 T. 416 800 3284
 F. 416 800 3485

PROJECT T2019025
 DATE 09/02/22

ICE SCULPTURE CENTRE
 BENDER STREET, NIAGARA FALLS


UNDERGROUND LEVEL 1

Department Legend

- Hotel
- Ice Gallery
- Service

SCALE 1:350
 A-101

PARKING SPACE NUMBER: 39

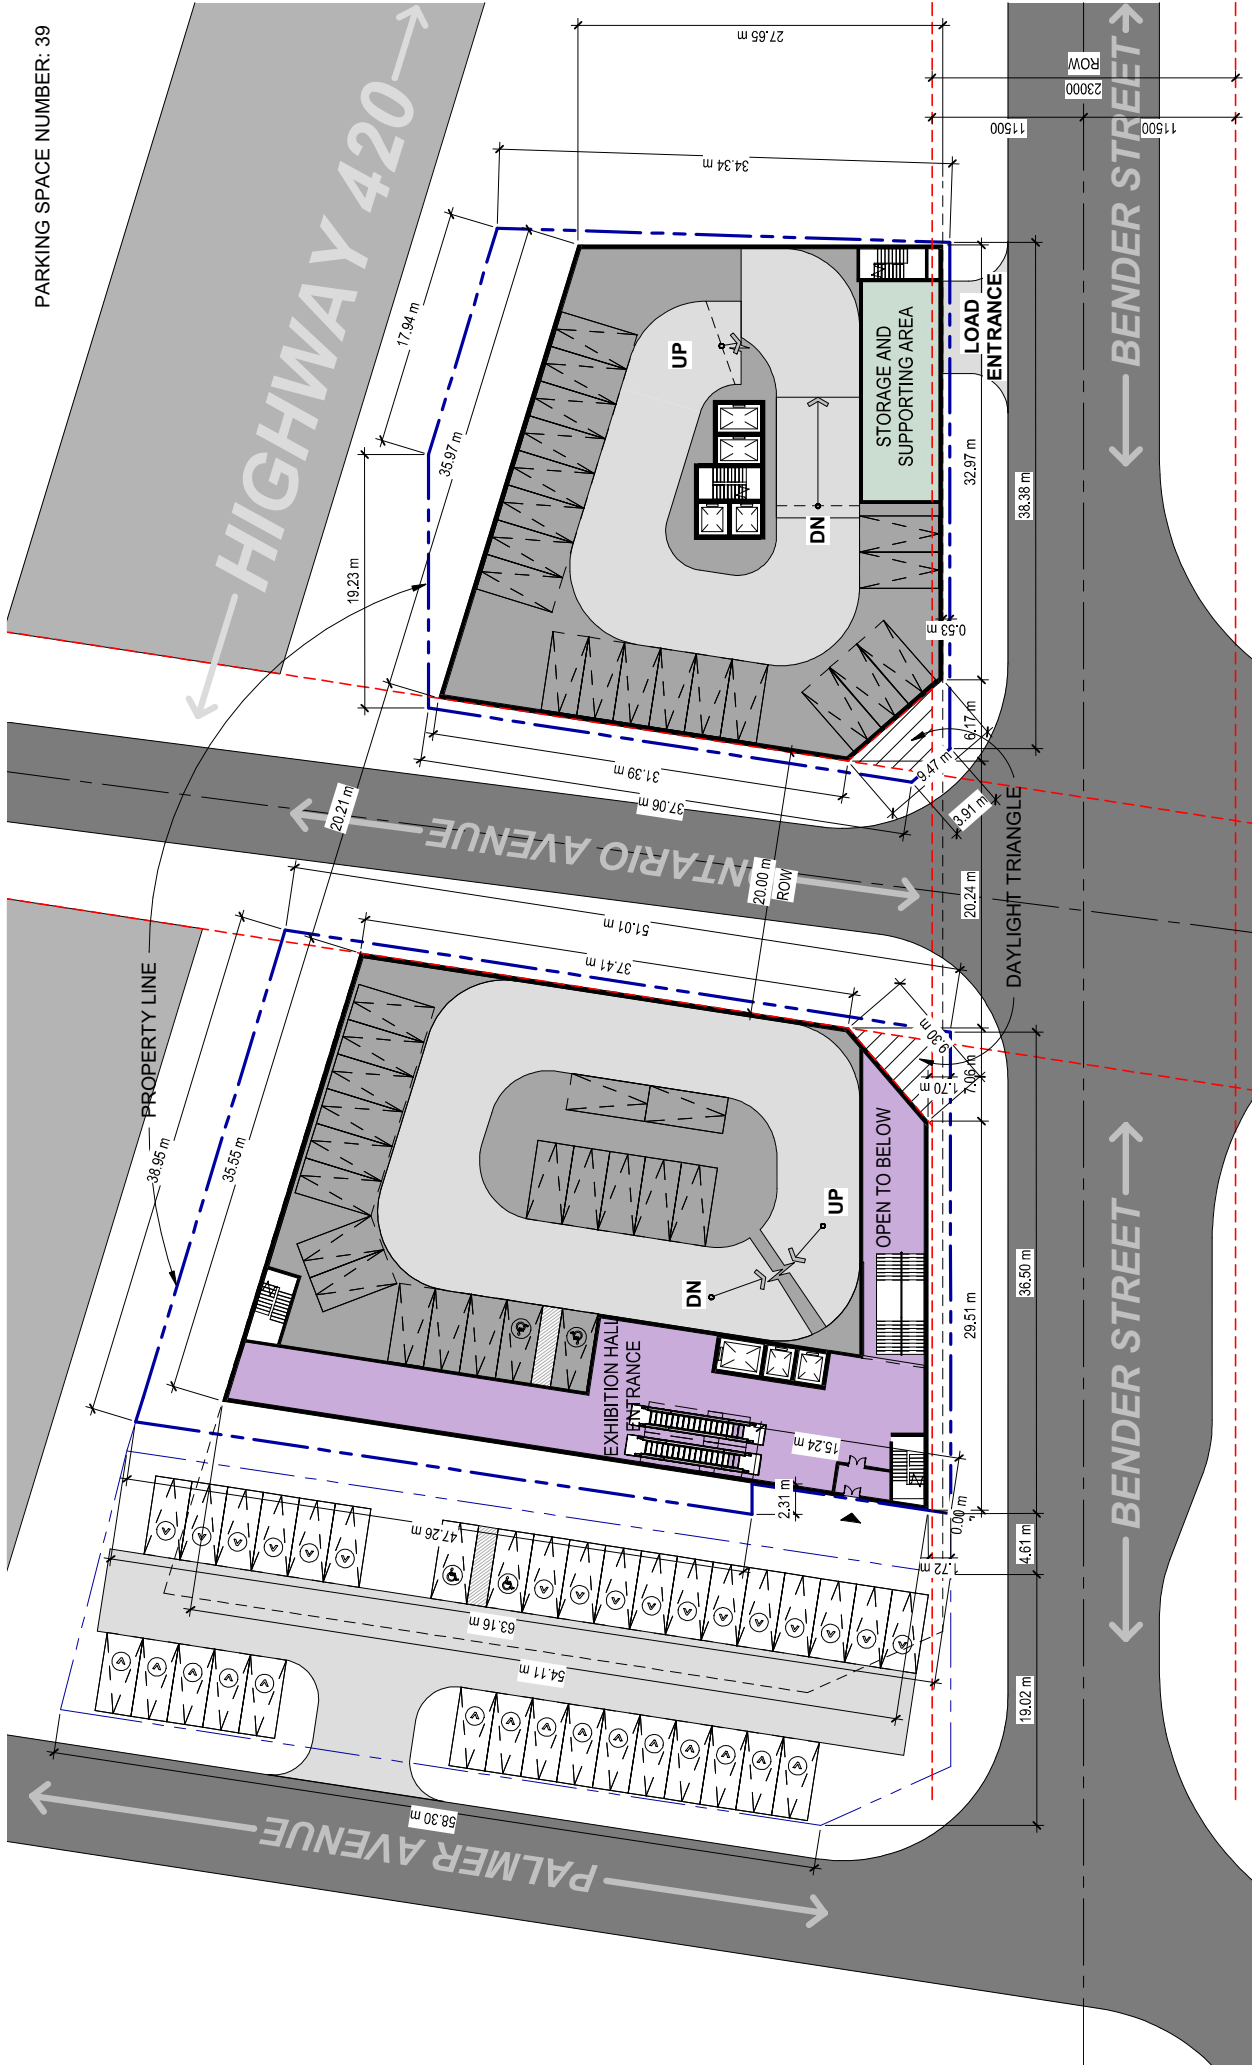

TAES Architects Inc.
 88 SCARBOROUGH ROAD,
 TORONTO, ONTARIO
 T4R 1K6
 T: 416 800 3284
 F: 416 800 3485


PROJECT T2019025
 DATE 09/02/22

ICE SCULPTURE CENTRE
 BENDER STREET, NIAGARA FALLS


Department Legend
 Ice Gallery
 Service
 Parking

GROUND FLOOR PLAN
 SCALE 1:350
 A-102

- Parking
- Ice Gallery
- Service

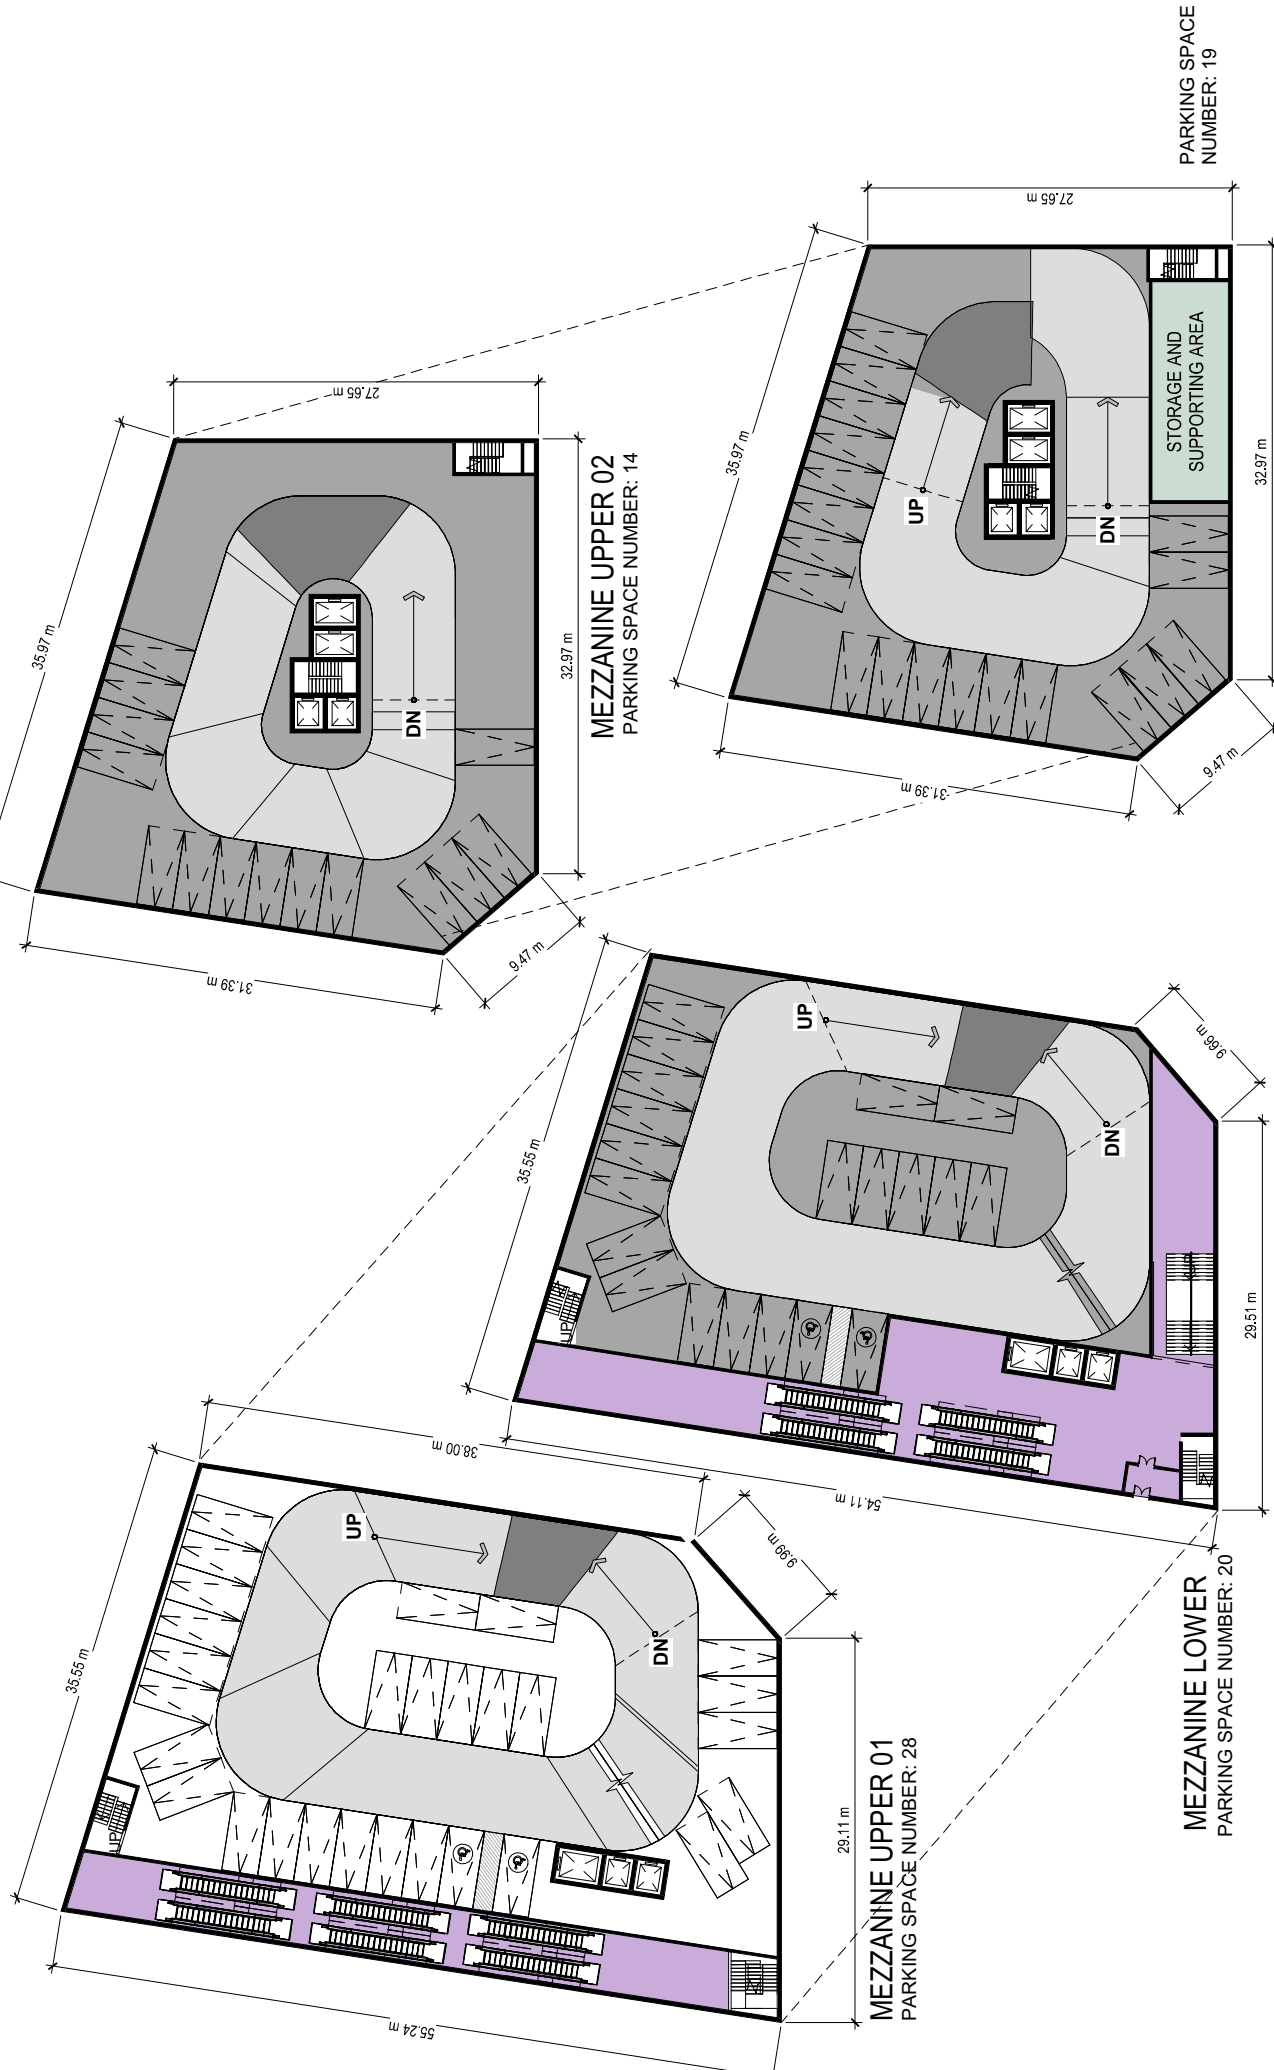

PARKING SPACE
NUMBER: 19

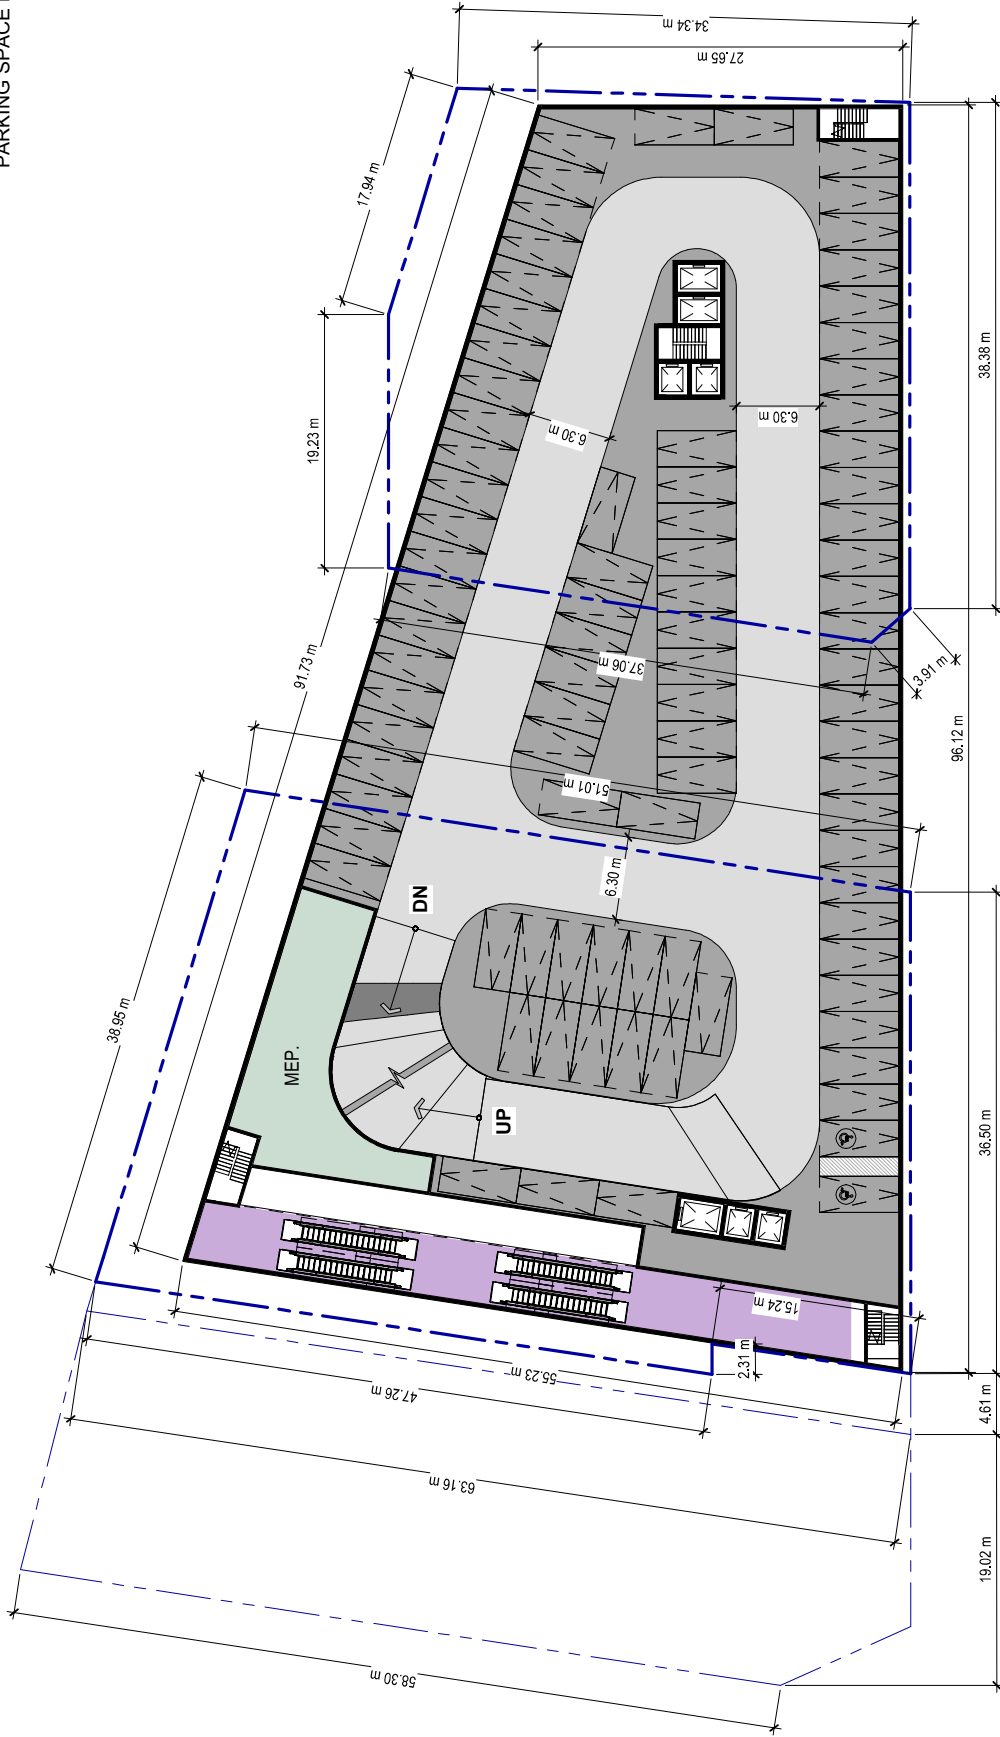

Department Legend

- Ice Gallery
- Parking
- Service

2ND FLOOR PLAN

ICE SCULPTURE CENTRE
BENDER STREET, NIAGARA FALLS


PROJECT T2019025
DATE 09/02/22

98 SCARBOROUGH ROAD,
TORONTO, ONT. M1H 3B4
T. 416-800-3284
F. 416-800-3485


TAES Architects Inc.


A-103

SCALE 1:350

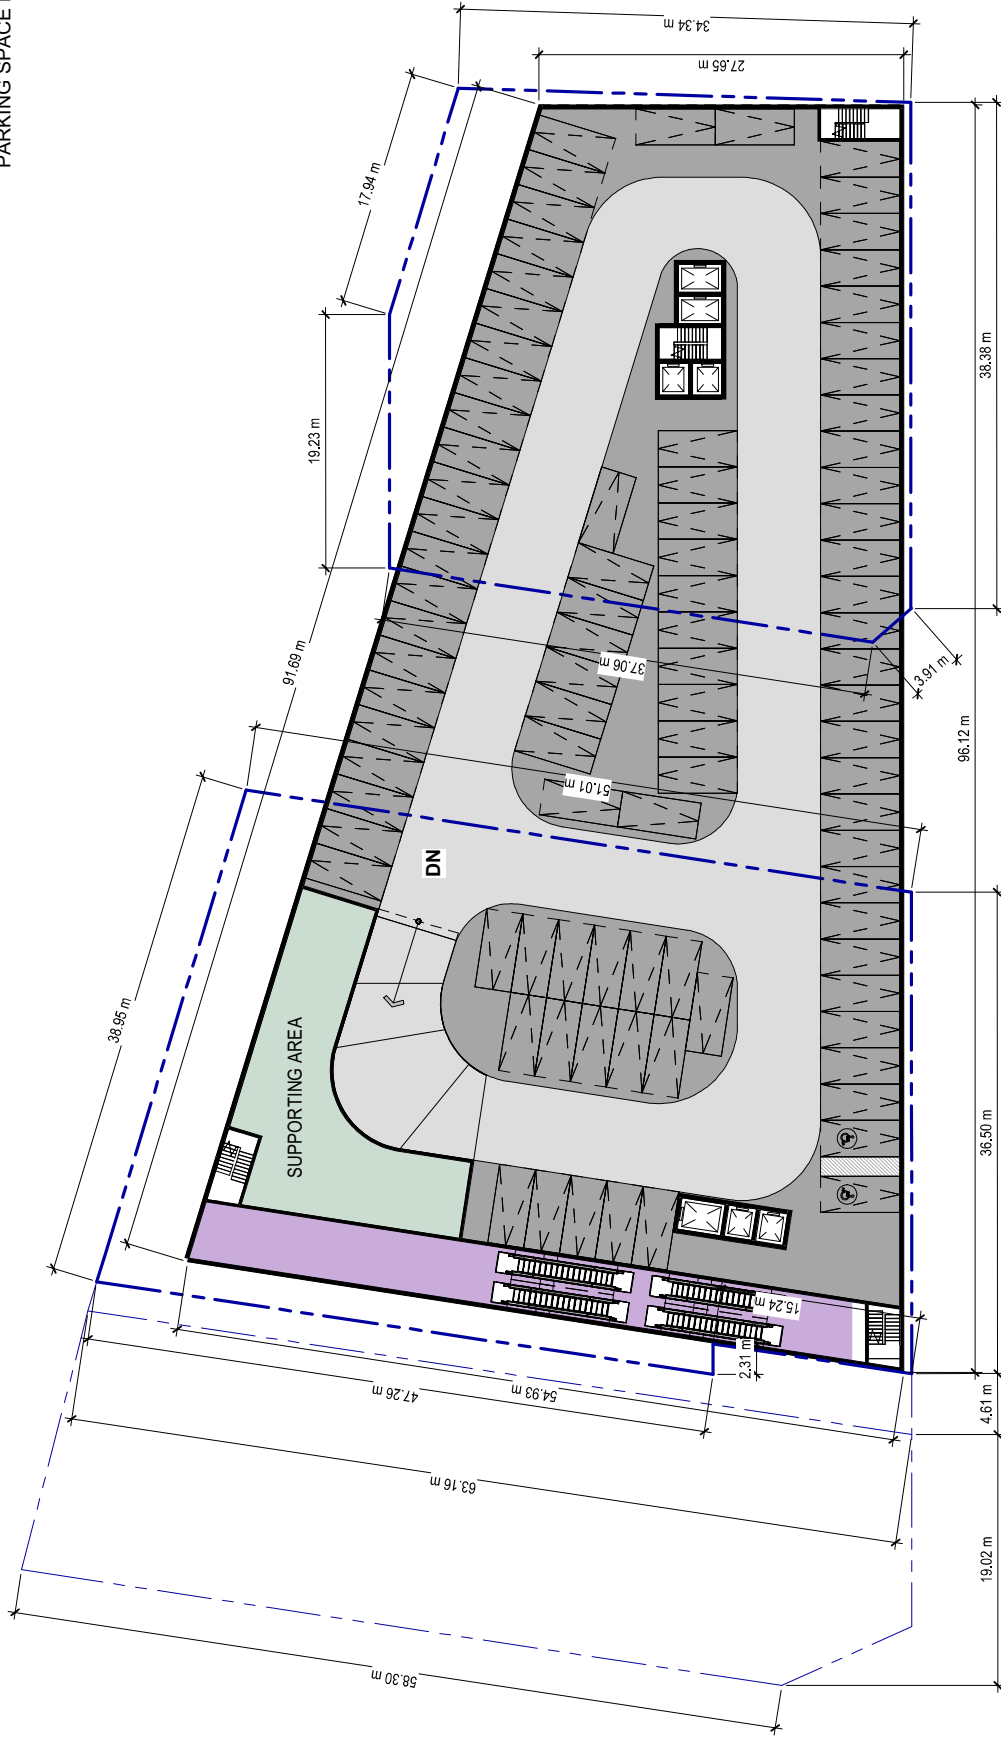



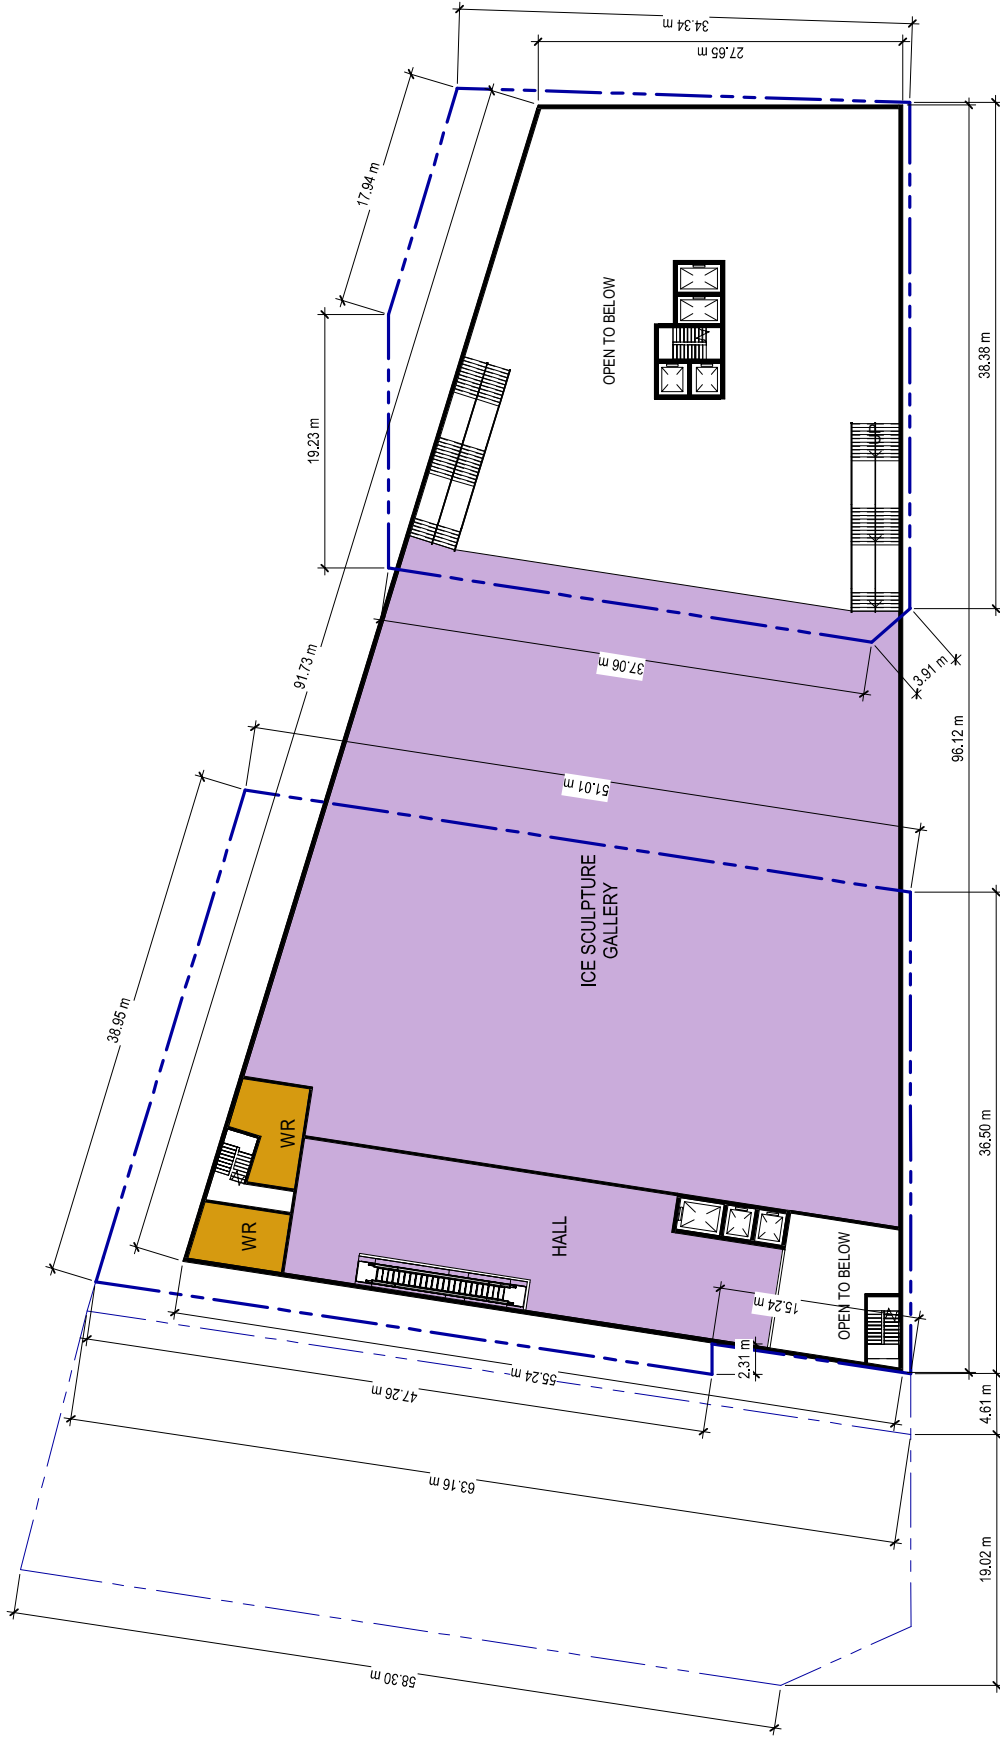

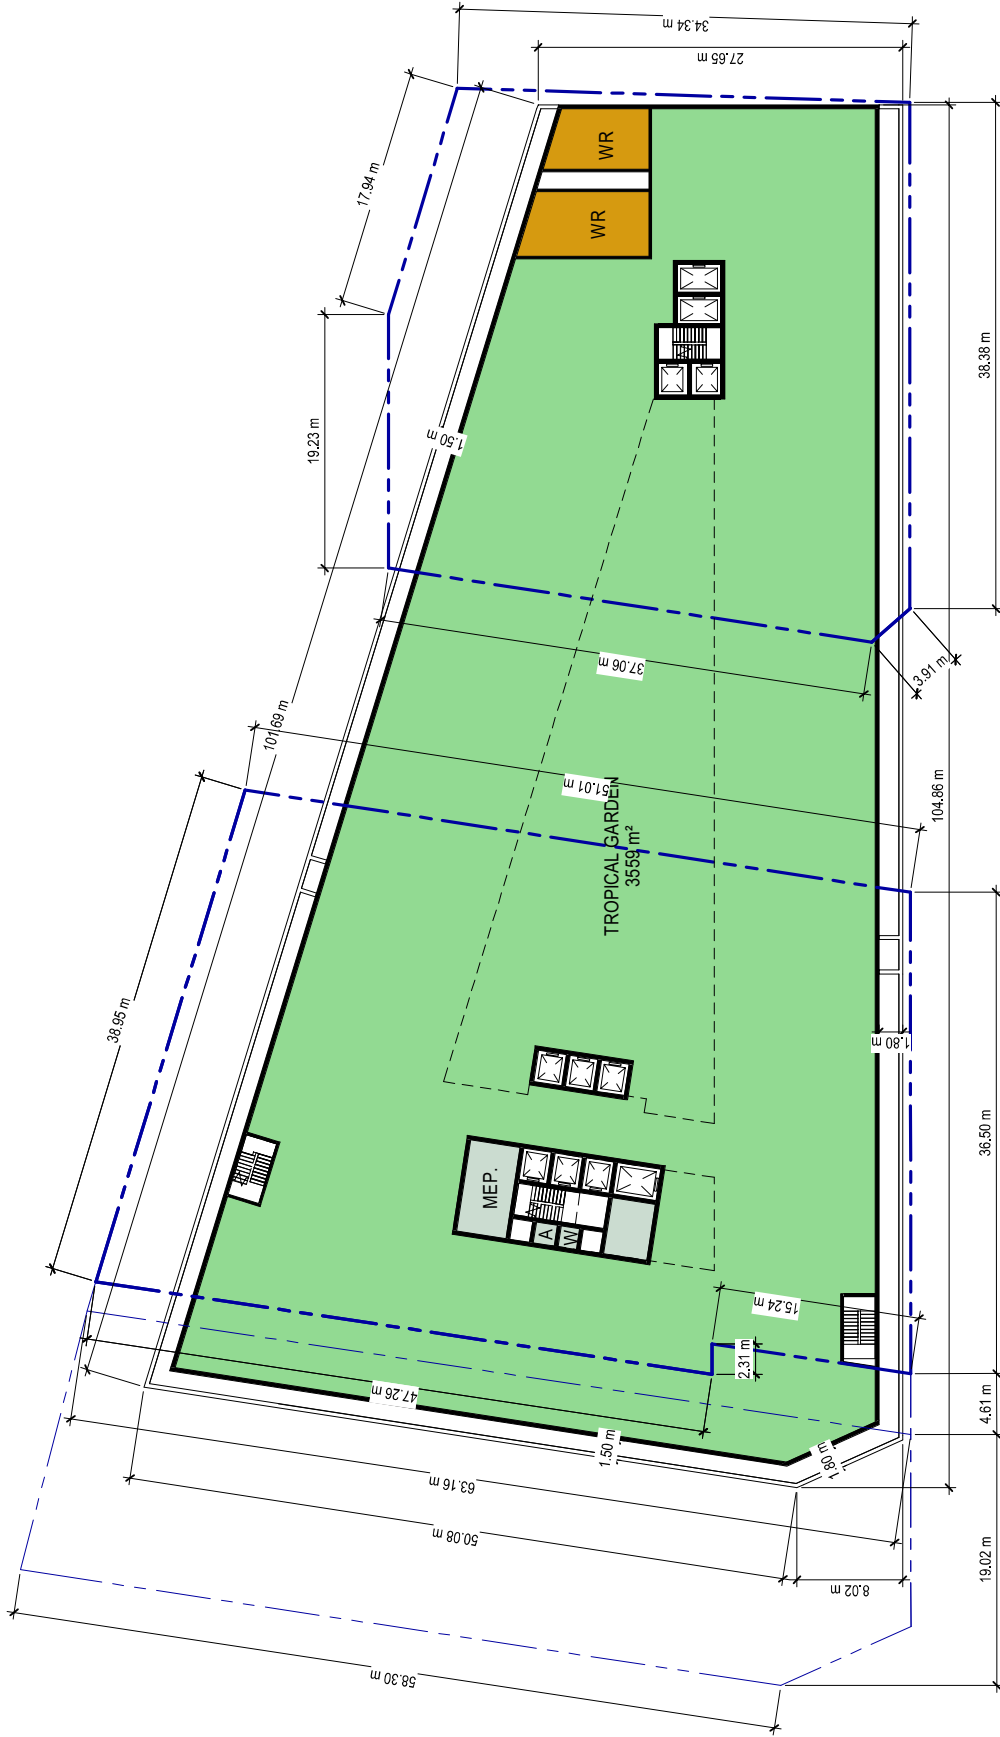



Department Legend

- Hotel
- Tropical Garden
- Service

7TH & 11TH FLOOR PLAN


ICE SCULPTURE CENTRE
BENDER STREET, NIAGARA FALLS

PROJECT T2019025
DATE 09/02/22

88 SCARBOROUGH ROAD,
TORONTO, ONT. M1S 3S4
T. 416-800-3294
F. 416-800-3485





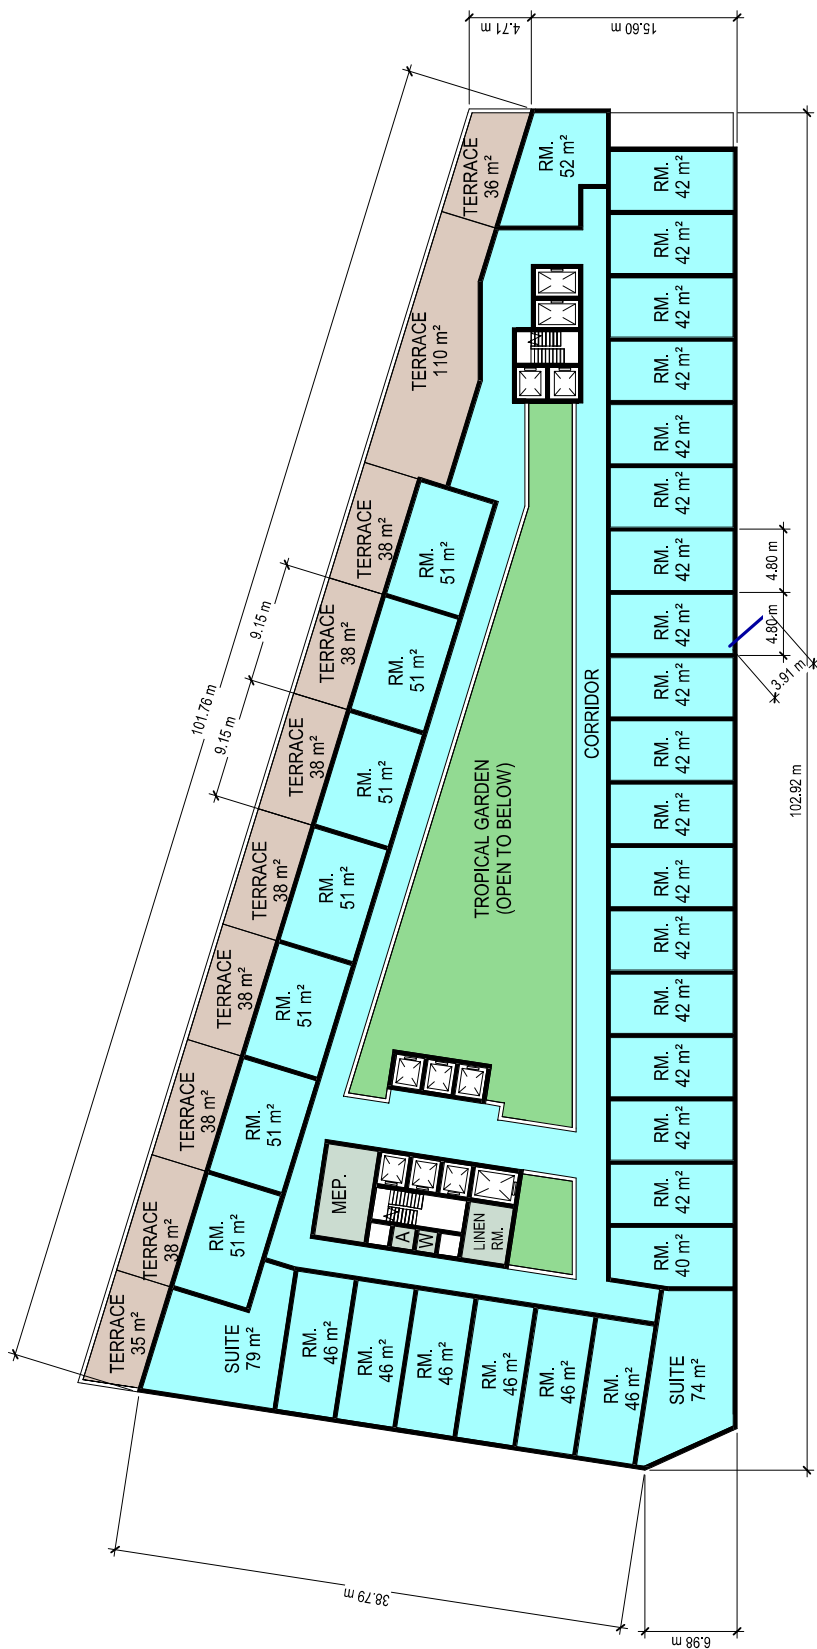



Department Legend

- Hotel
- Outdoor Terrace
- Service
- Tropical Garden


15TH FLOOR PLAN


ICE SCULPTURE CENTRE
BENDER STREET, NIAGARA FALLS

PROJECT T2019025
DATE 09/02/22

88 SCARBOROUGH ROAD,
TORONTO, ONT. M1S 5B8
T: 416-800-3284
F: 416-800-3485

TAEs Architects Inc.

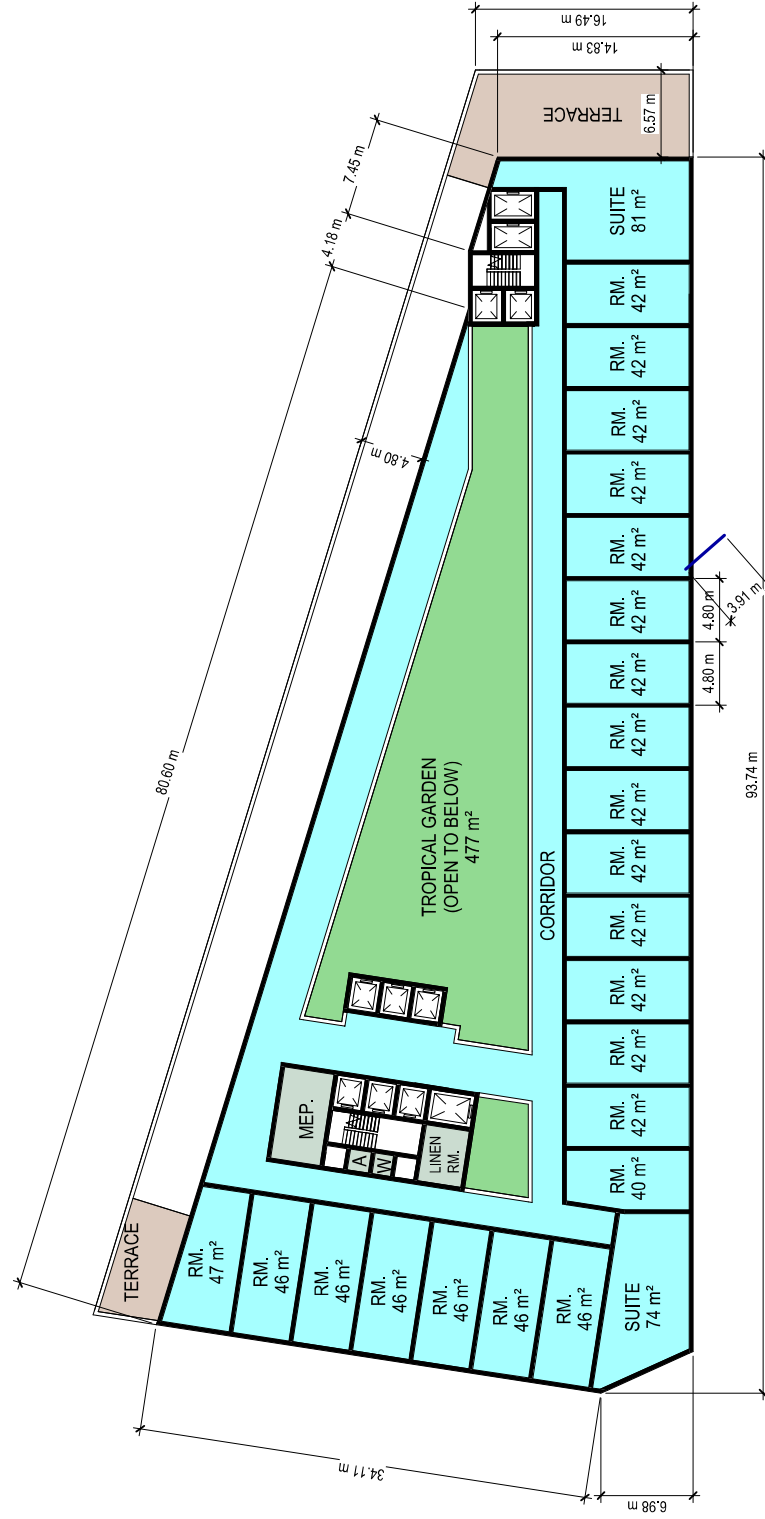

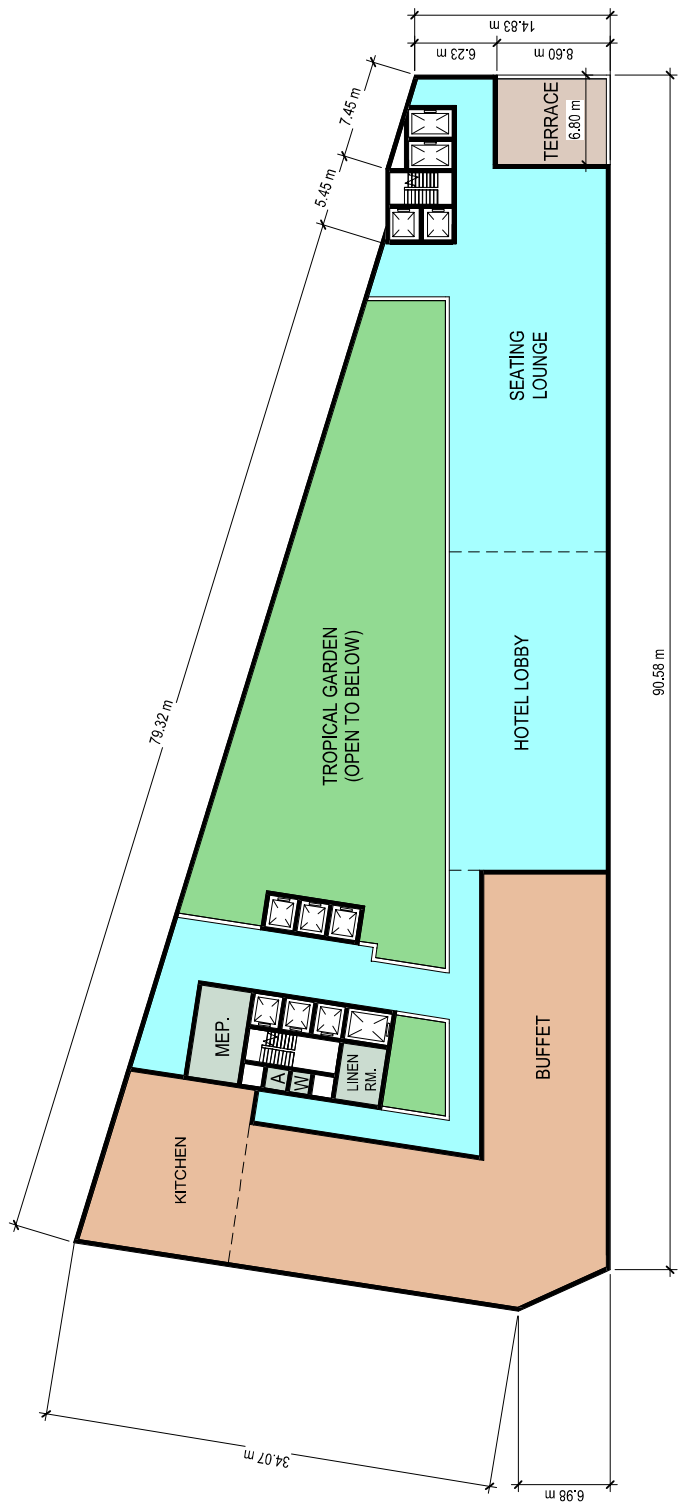

- Buffet
- Hotel
- Tropical Garden
- Outdoor Terrace
- Service