



Site Plan - Shadow Study - March 21st
9:15 AM



Site Plan - Shadow Study - March 21st
9:30 AM



Site Plan - Shadow Study - March 21st
9:45 AM



Site Plan - Shadow Study - March 21st
10:00 AM



Site Plan - Shadow Study - March 21st
10:15 AM



Site Plan - Shadow Study - March 21st
10:30 AM




Site Plan - Shadow Study - March 21st
10:45 AM



Site Plan - Shadow Study - March 21st
11:00 AM



Site Plan - Shadow Study - March 21st
11:15 AM

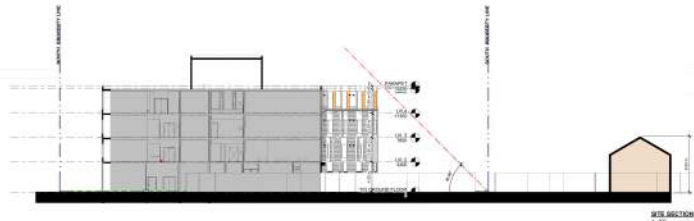

SECTION
1:200



Site Plan - Shadow Study - March 21st
11:30 AM



Chamberlain Construction Services
4875 Highway 101, Unit 10
Caledonia, MI 49315
Phone: 268.2277
www.chamberlaincs.com

NO.	ISSUE	DATE
1	REVISIONS	11/20/20

DATE: 11/20/20
 DRAWN BY: JLM
 CHECKED BY: JLM
 APPROVED BY: JLM
 PROJECT NO: 2020-0001
 SHEET NO: SP-2
 TOTAL SHEETS: 2

OWNER:
 ARCHITECT:
 ENGINEER:



DATE: 11/20/20
 DRAWN BY: JLM
 CHECKED BY: JLM
 APPROVED BY: JLM

DATE: 11/20/20
 DRAWN BY: JLM
 CHECKED BY: JLM
 APPROVED BY: JLM

ARCAVA LTC
NAGRA FALLS

SHADOW PLANS
MARCH AND
ANGULAR PLANE

DATE: 11/20/20
 DRAWN BY: JLM
 CHECKED BY: JLM
 APPROVED BY: JLM

SP-2



Site Plan - Shadow Study - December
Time: 10:00 am
1:100



Site Plan - Shadow Study - December
Time: 11:00 am
1:100



Site Plan - Shadow Study - December
Time: 12:00 pm
1:100



Site Plan - Shadow Study - December
Time: 1:00 pm
1:100



Site Plan - Shadow Study - December
Time: 2:00 pm
1:100



Site Plan - Shadow Study - December
Time: 3:00 pm
1:100



Site Plan - Shadow Study - December
Time: 4:00 pm
1:100



Site Plan - Shadow Study - December
Time: 5:00 pm
1:100




Site Plan - Shadow Study - December
Time: 6:00 pm
1:100

Chamberlain LANDSCAPE ARCHITECTURE

Chamberlain Landscape Architecture
 4777 Highway 101, Unit 101
 Cambridge, Ontario N3H 2Y9
 Phone: (519) 887-0777
 www.chamberlainla.com

DATE: 2022-11-08
 SCALE: 1:100

OWNER: [Redacted]

 

ARCAVA LTC
NAGRA FALLS

8888 DR. BRANT RD.
NAGRA FALLS, ON

SHADOW PLANS
JUNE

DATE: 2022-NOVEMBER
 DRAWN BY: CMC
 CHECKED BY: DM
 SCALE: 1:100
 SHEET NO.: 12/107

SP-3



Site Plan - Shadow Study - September
1:00 PM



Site Plan - Shadow Study - September
2:00 PM



Chamberlain CONSULTANTS ARCHITECTS

4571 Highway 104, Unit 10
NAGRA FALLS, ONTARIO
Phone: (905) 877-7777
www.chamberlain.ca

DATE: 2022-11-08
SCALE: 1:1000

OWNER: ARCAVA LTC

CHAMBERLAIN ARCHITECTS
ARCHITECTS & PLANNERS
LONDON, ONTARIO

ARCVA LTC
NAGRA FALLS

8880 DR. BRANDED RD.
NAGRA FALLS, ON

SHADOW PLANS
SEPTEMBER

DATE: 2022-NOVEMBER
DRAWN BY: CMC
CHECKED BY: JM
SCALE: 1:1000
PROJECT NO.: 12197

SP-4



Site Plan - Shadow Study - Area 219-B
1:500



Site Plan - Shadow Study - Area 219-B
1:500



Site Plan - Shadow Study - Area 219-B
1:500



Site Plan - Shadow Study - Area 219-B
1:500



Site Plan - Shadow Study - Area 219-B
1:500



Site Plan - Shadow Study - Area 219-B
1:500



Site Plan - Shadow Study - Area 219-B
1:500



Site Plan - Shadow Study - Area 219-B
1:500



Site Plan - Shadow Study - Area 219-B
1:500



Site Plan - Shadow Study - Area 219-B
1:500

Chamberlain LANDSCAPE ARCHITECTURE

4471 Highway 104, Unit 10
N. York, Ontario M3J 1K7
Phone: (905) 887-7777
www.chamberlain.ca

**ARCATA/LTC
NAGRA FALLS**

6886 DR. BRADY RD.
NAGRA FALLS, ON

**SHADOW PLANS
DECEMBER**

DATE: 2022 - NOVEMBER
 CMC
 JM
 1:1000
 12/07

SP-5