





1 FRONT ELEVATION
3/16" = 1'-0"




2 REAR ELEVATION
3/16" = 1'-0"

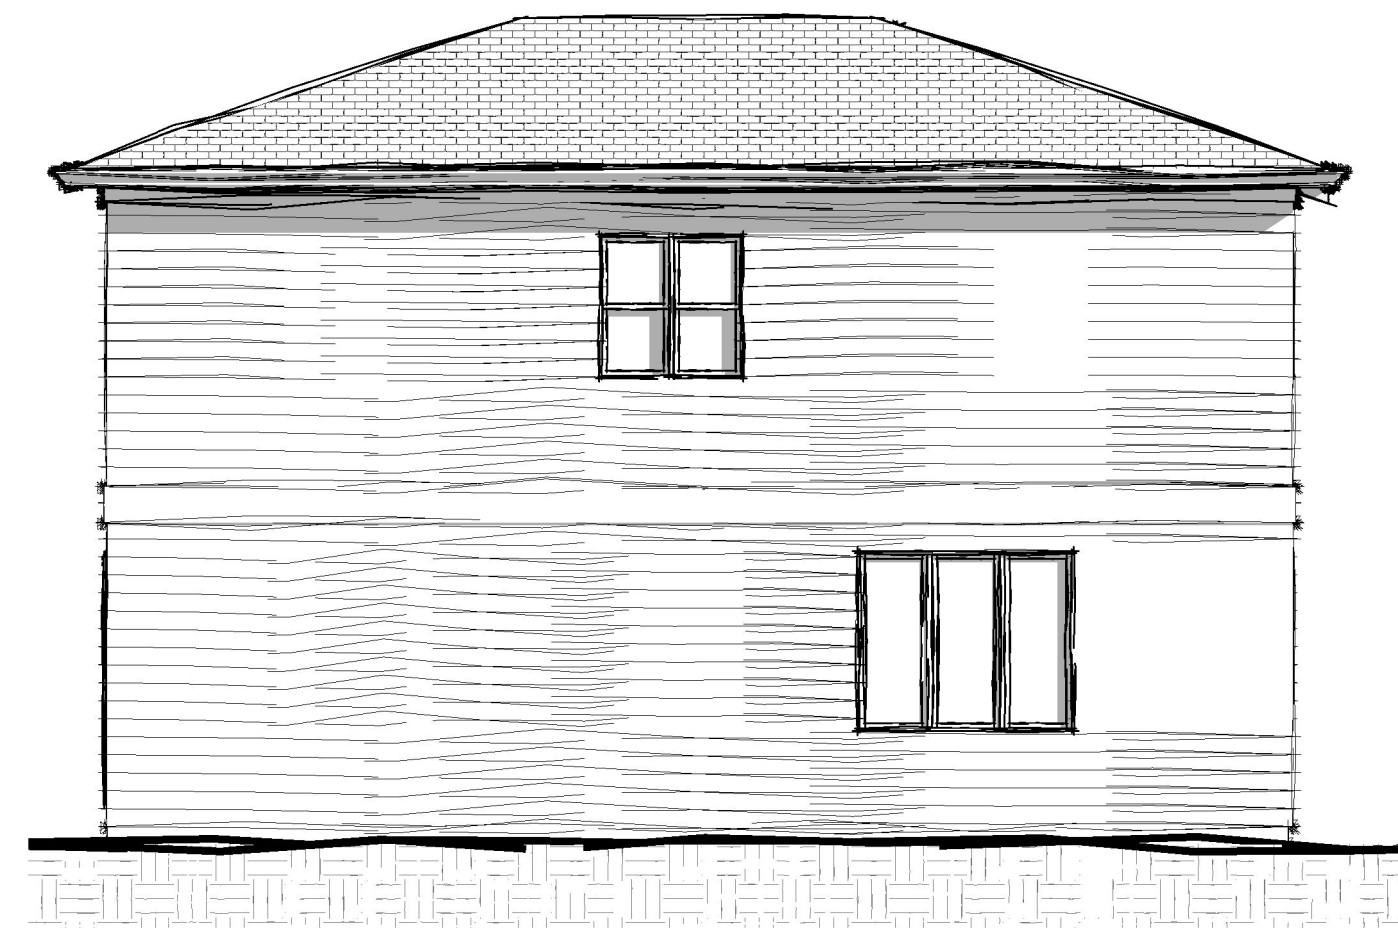


3 LEFT SIDE ELEVATION
3/16" = 1'-0"

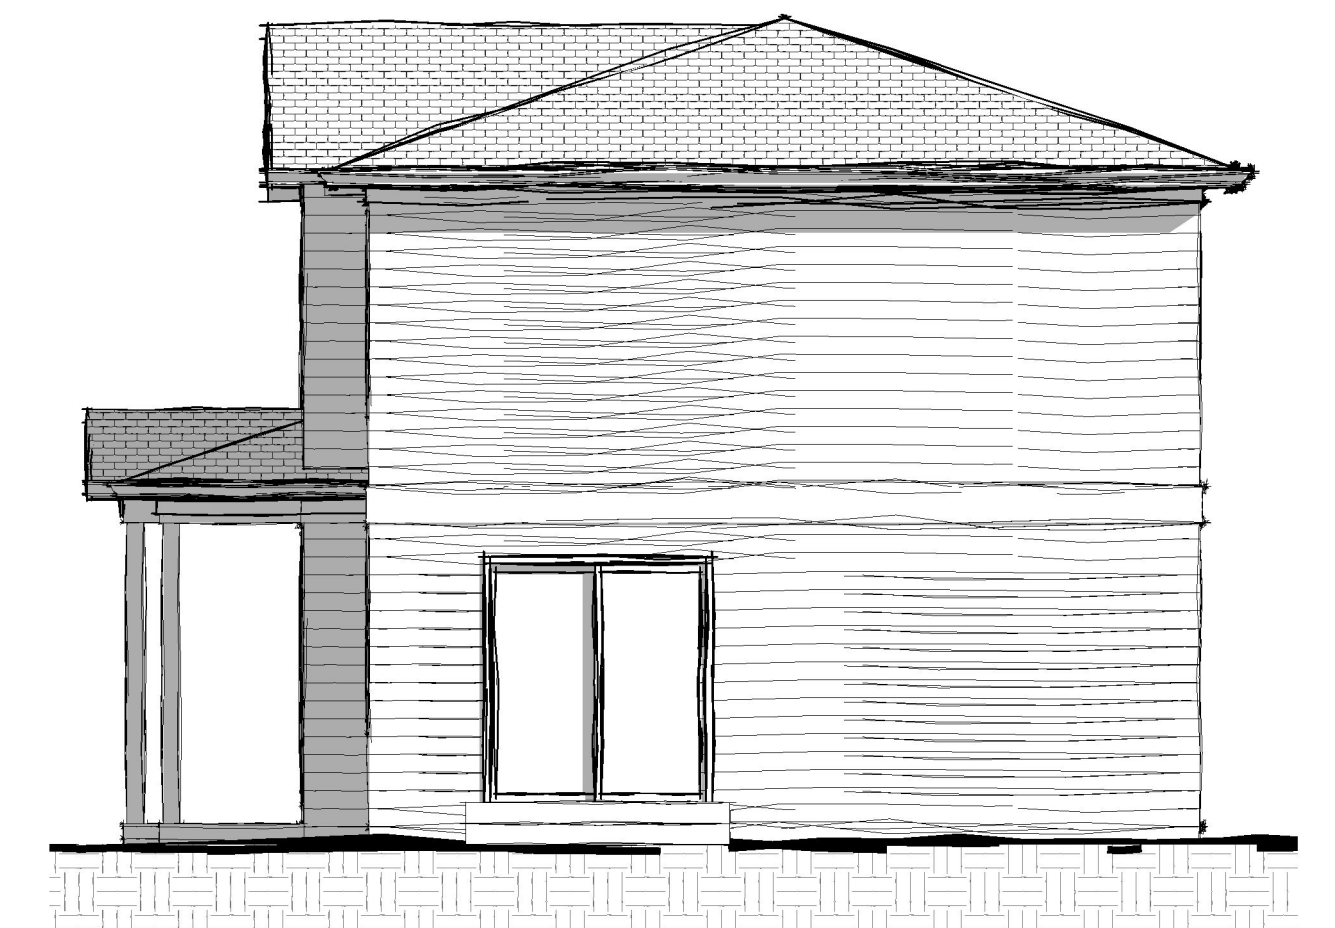


4 RIGHT SIDE ELEVATION
3/16" = 1'-0"

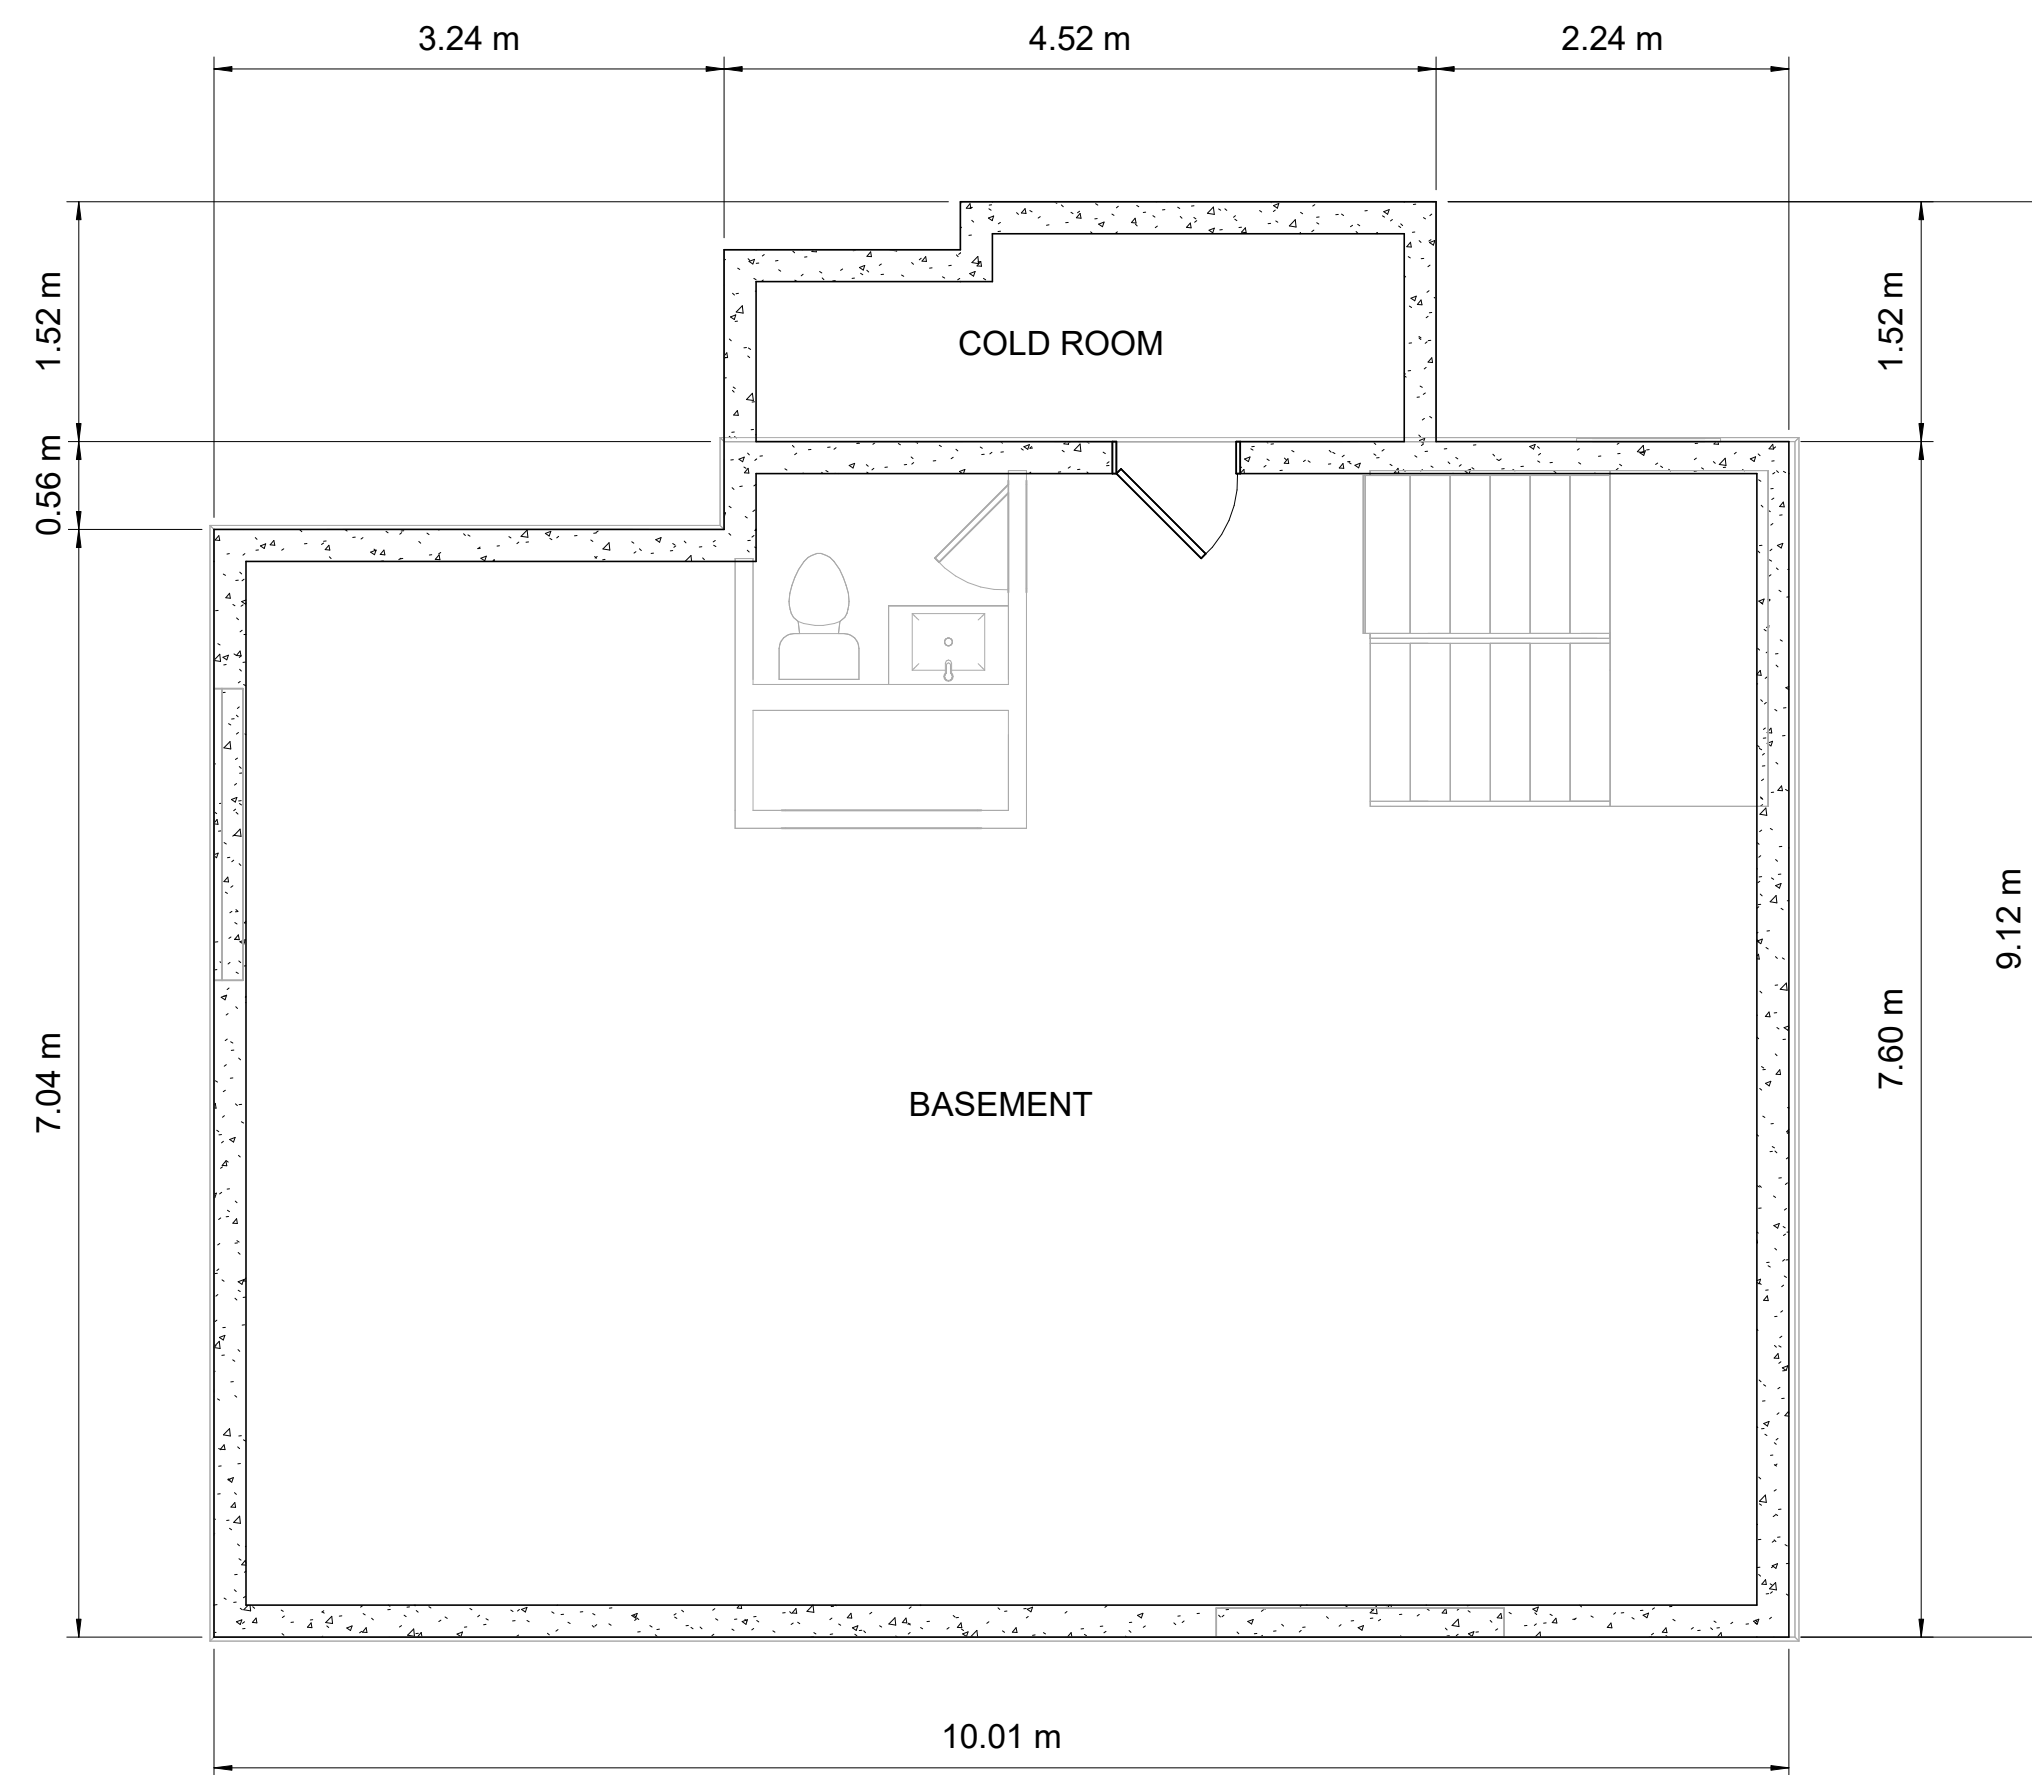

5 FOUNDATION PLAN
1/4" = 1'-0"

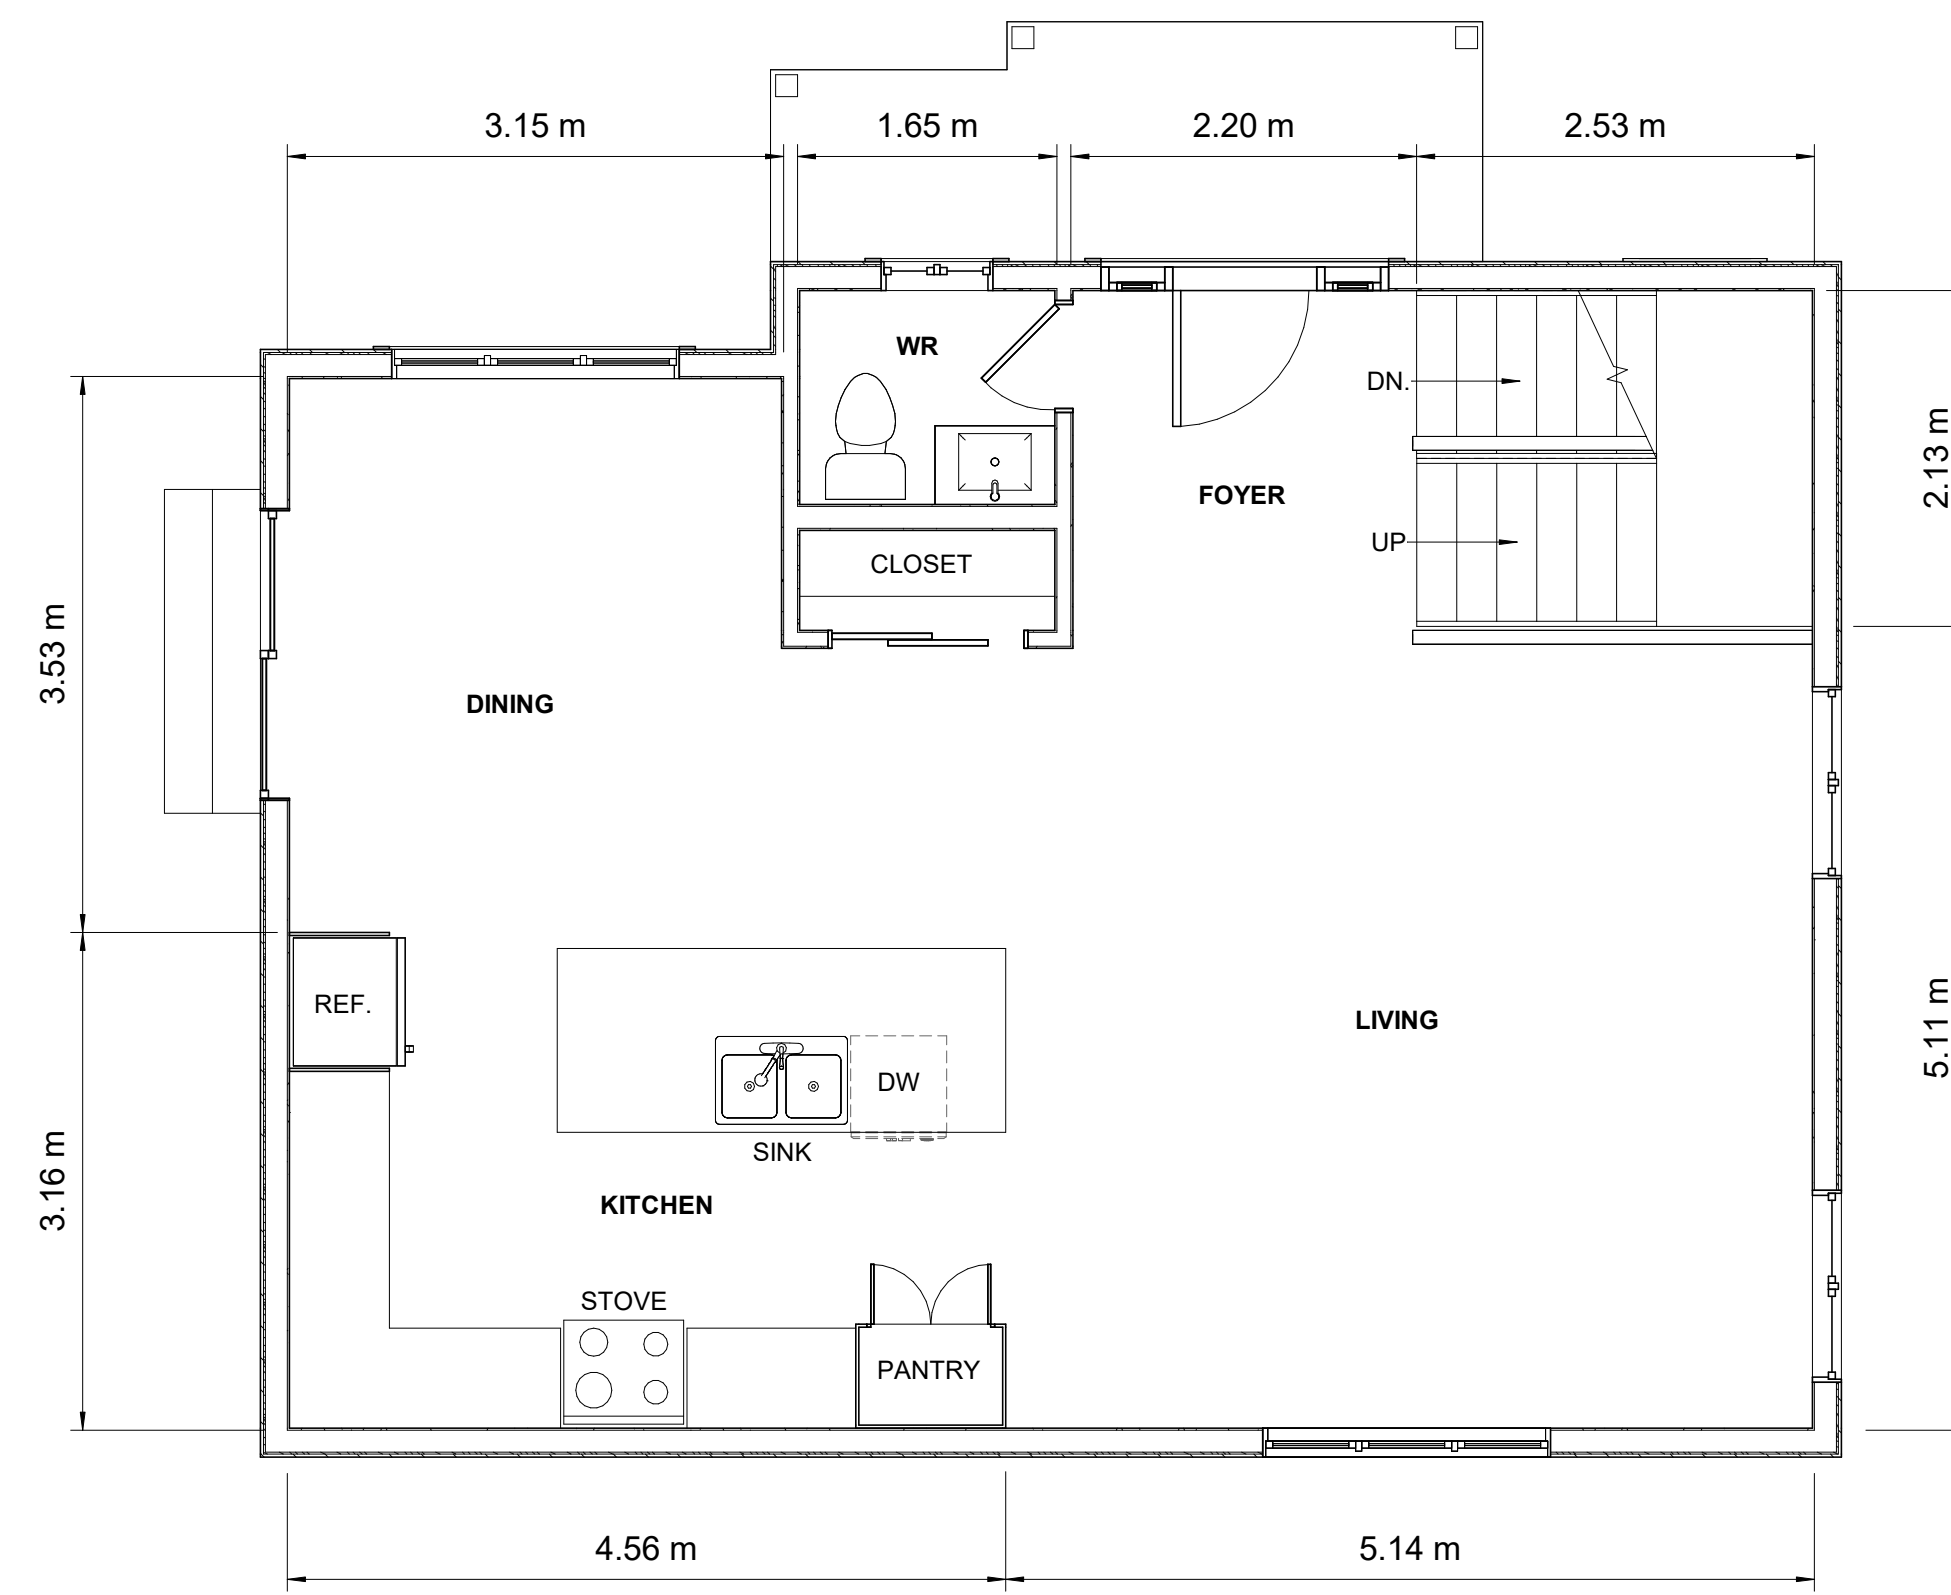

6 MAIN FLOOR PLAN
1/4" = 1'-0"

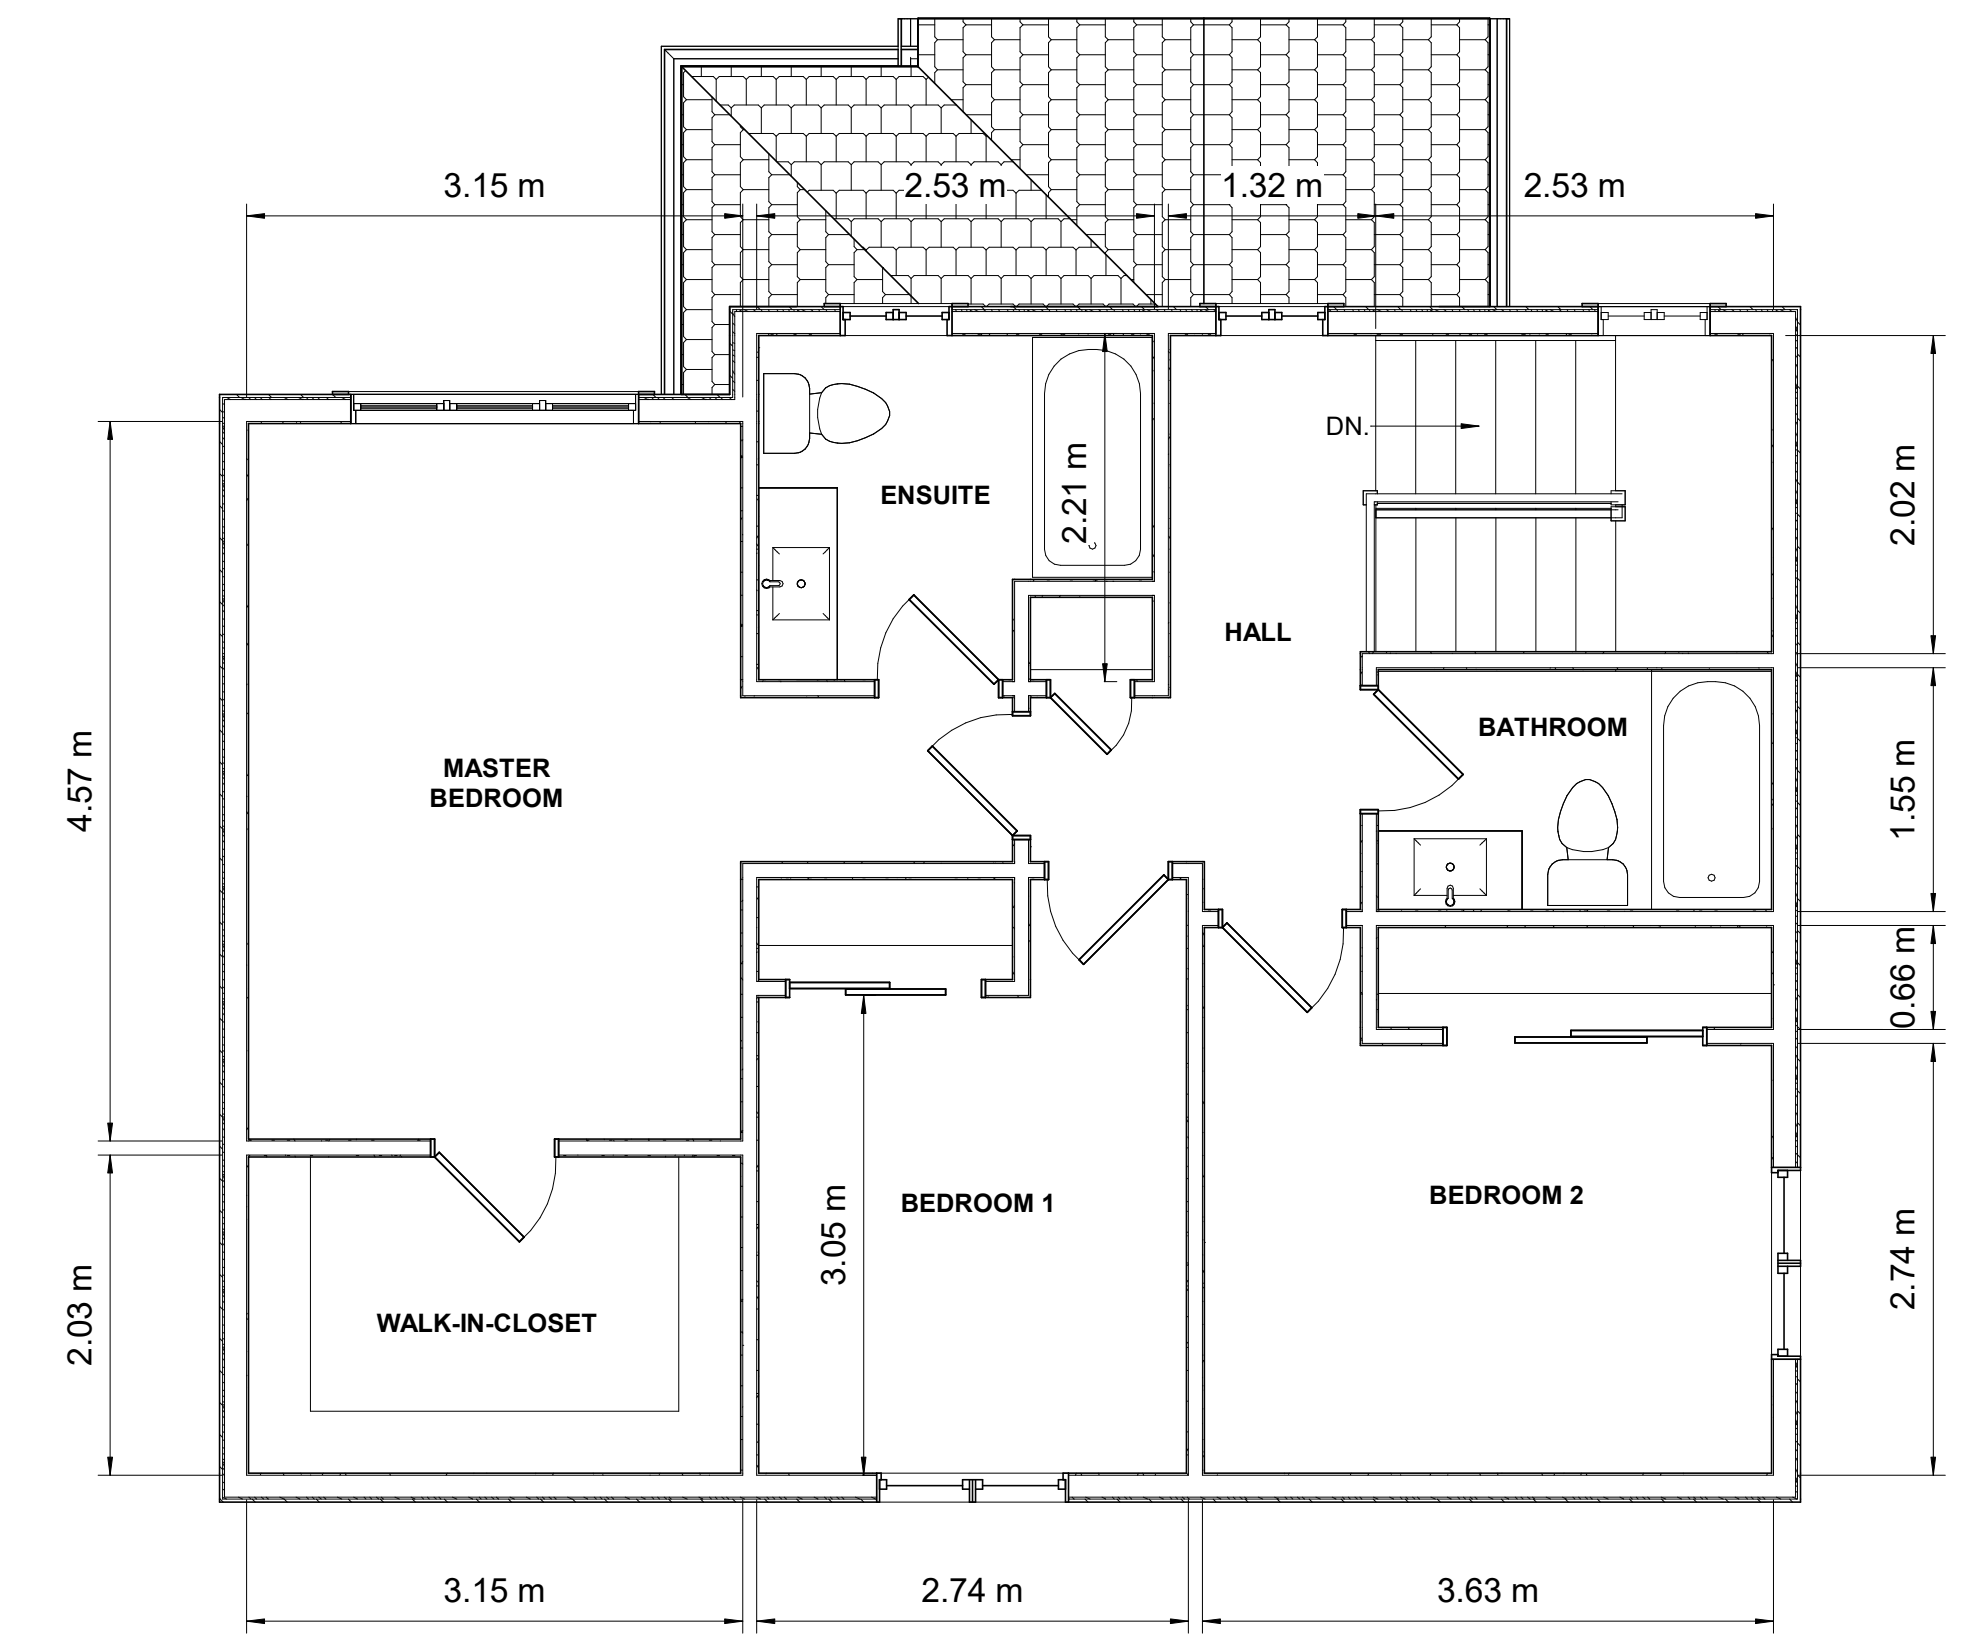

7 SECOND FLOOR
1/4" = 1'-0"

No.	Description	Date	FOR MINOR VARIANCE	
			SHEET TITLE:	
			PLANS	
			DRAWN BY: J.T.F.	APPROVED:
			SCALE: As indicated	JOB #: 2024-88
			SHEET NO:	A1-03

4228 HURON STREET

4228 Huron St, Niagara Falls, ON L2E 2G7