

DATE	ISSUED FOR
2024.02.23	ZA/OPA
2024.09.16	ZA/OPA

DO NOT SCALE THE DRAWINGS.
THE CONTRACTOR SHALL CHECK AND VERIFY ALL DIMENSIONS ON SITE.
ALL DRAWINGS AND SPECIFICATIONS ARE THE COPYRIGHT PROPERTY OF THE ARCHITECT AND SHALL BE RETURNED AT THE COMPLETION OF THE WORK. ANY DISCREPANCY OR CONTRADICTIONARY INFORMATION WITHIN THIS DRAWING SHALL BE BROUGHT TO ATTENTION OF THE ARCHITECT BEFORE PROCEEDINGS.
THIS DRAWING SHALL NOT BE USED FOR CONSTRUCTION UNTIL SEALED AND SIGNED BY THE ARCHITECT.



1 LEVEL P2 FLOOR PLAN 73 PARKING SPACES
SP-2.1 Scale: 1:150

C.Y. LEE ARCHITECT INC.
200 FINCH AVE. W.
SUITE 233
TORONTO, ONTARIO
CANADA, M2R 3W4
T. 416 223 6400

PROJECT
6179 LUNDY'S LANE
NIAGARA FALLS, ON

DRAWING TITLE
P2 FLOOR PLAN

DRAWING NO.
SP-2.1

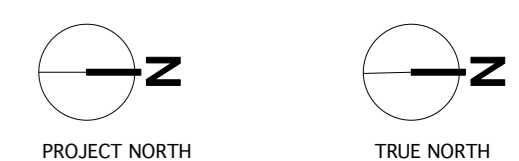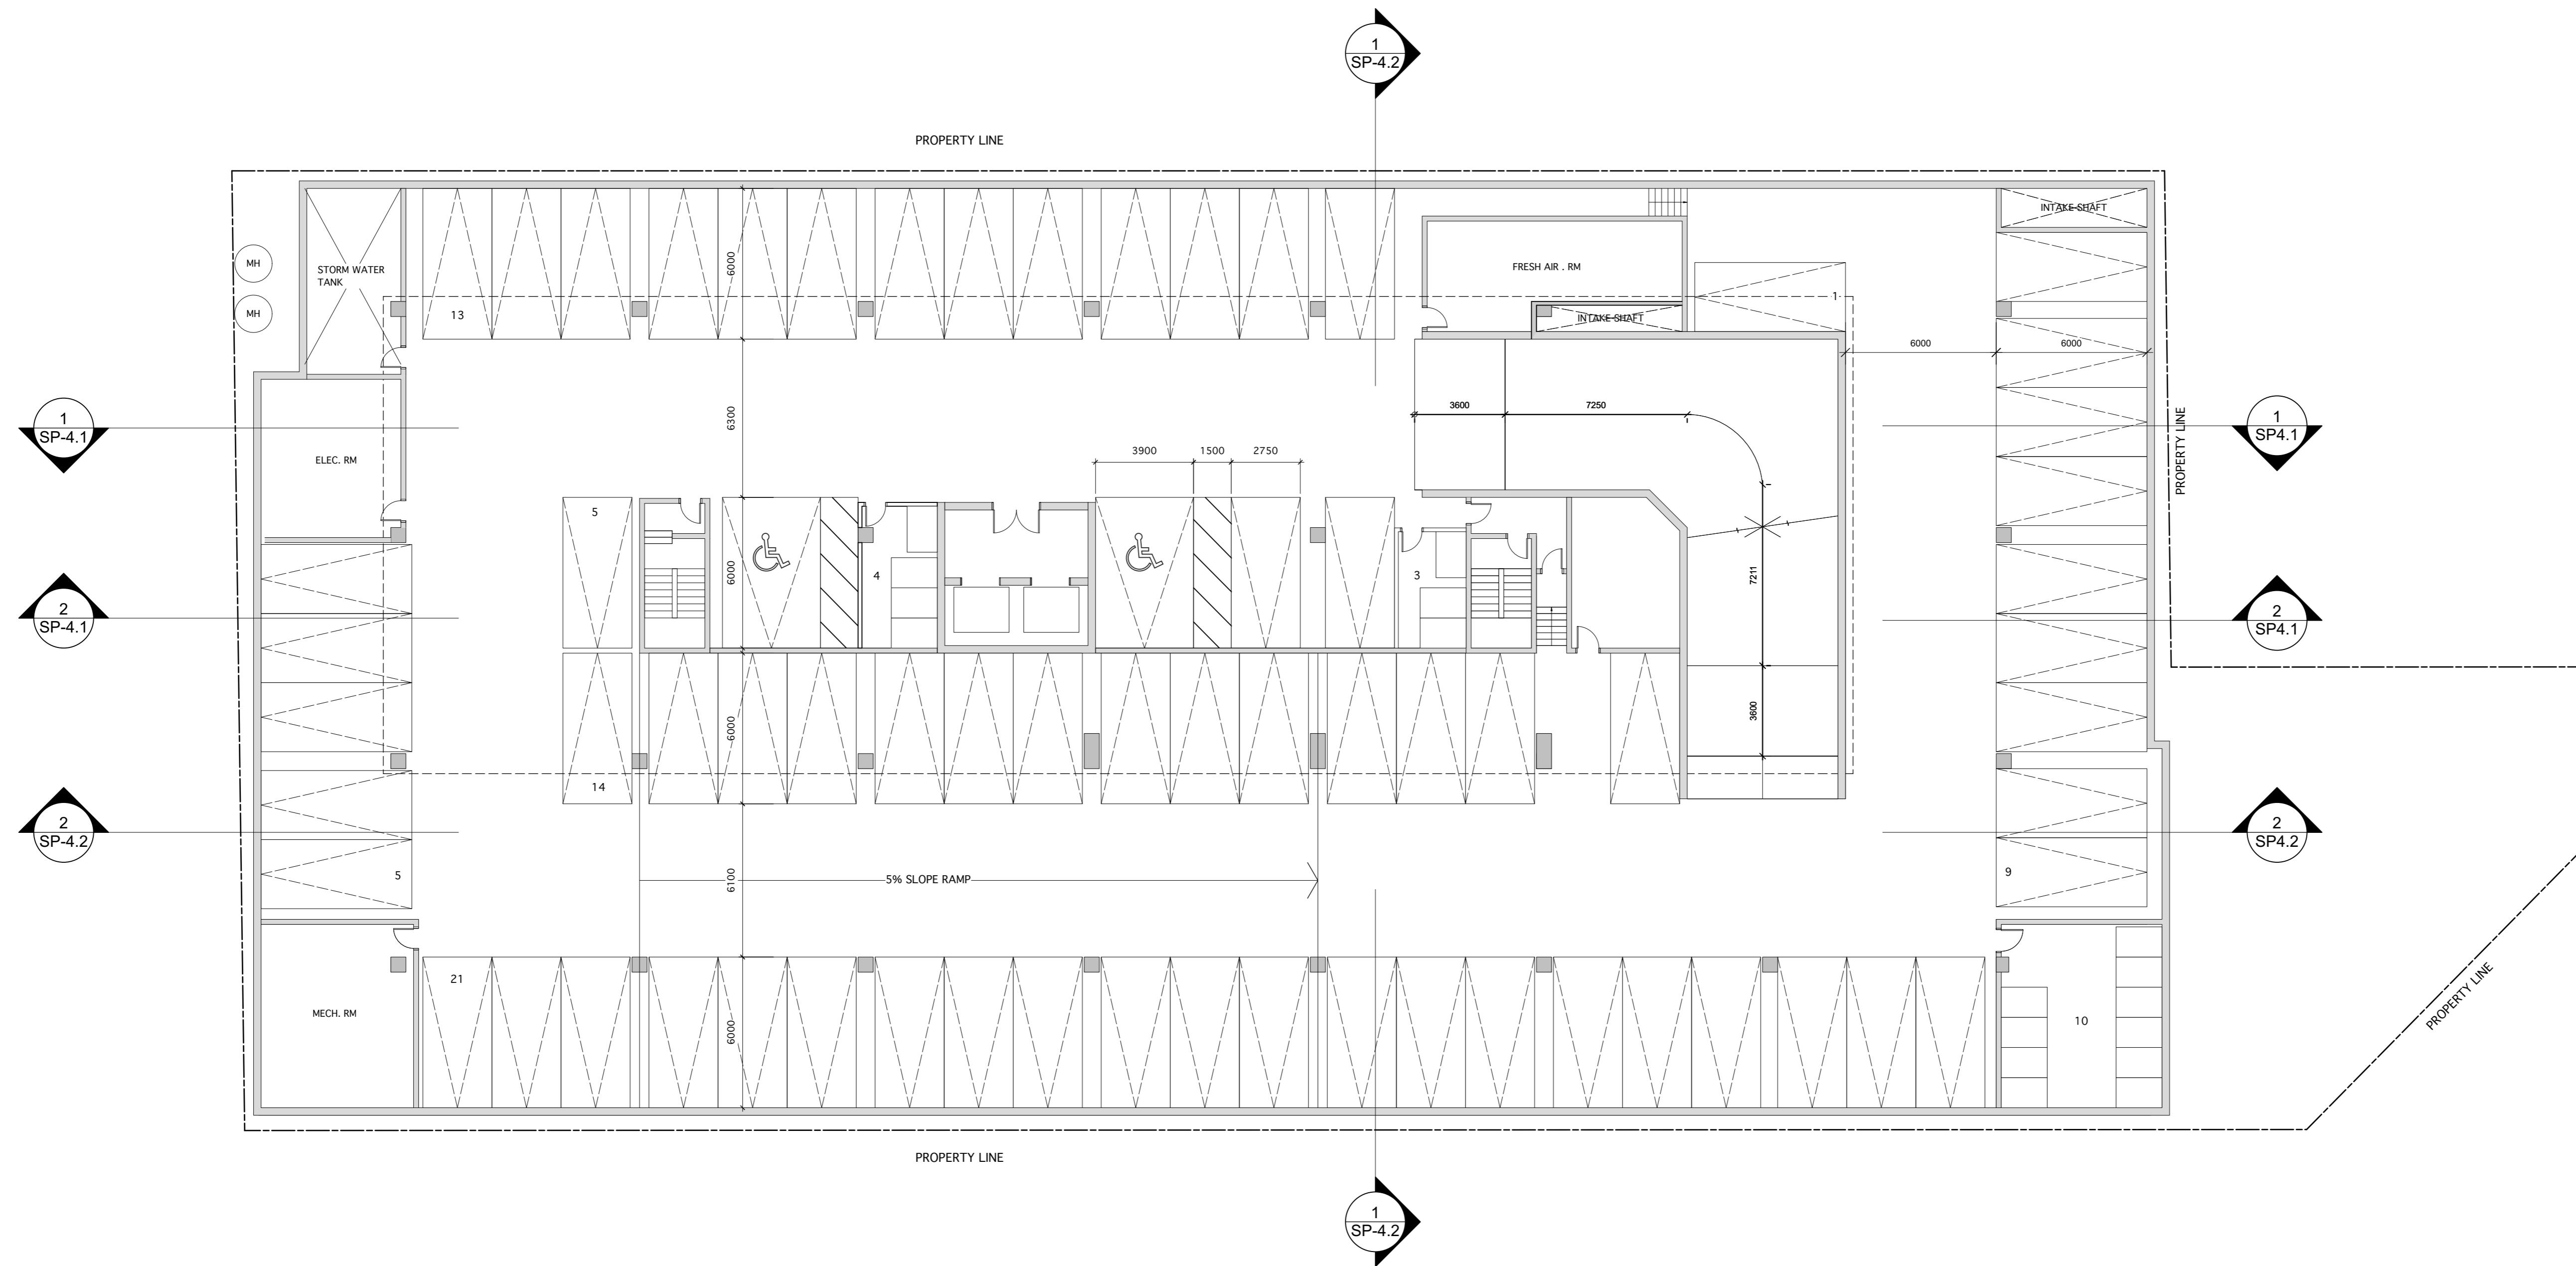

DATE	ISSUED FOR
2024.02.23	ZA/OPA
2024.09.16	ZA/OPA

DO NOT SCALE THE DRAWINGS.
 THE CONTRACTOR SHALL CHECK AND VERIFY ALL DIMENSIONS ON SITE.
 ALL DRAWINGS AND SPECIFICATIONS ARE THE COPYRIGHT PROPERTY OF THE ARCHITECT AND SHALL BE RETURNED AT THE COMPLETION OF THE WORK. ANY DISCREPANCY OR CONTRADICTION INFORMATION WITHIN THIS DRAWING SHALL BE BROUGHT TO ATTENTION OF THE ARCHITECT BEFORE PROCEEDING.
 THIS DRAWING SHALL NOT BE USED FOR CONSTRUCTION UNTIL SEALED AND SIGNED BY THE ARCHITECT.


1 LEVEL P1 FLOOR PLAN 68 PARKING SPACES
 SP-2.2 Scale: 1:150

C.Y. LEE ARCHITECT INC.
 200 FINCH AVE. W.
 SUITE 233
 TORONTO, ONTARIO
 CANADA, M2R 3W4
 T. 416 223 6400

PROJECT
6179 LUNDY'S LANE
 NIAGARA FALLS, ON

DRAWING TITLE
P1 FLOOR PLANS

DRAWING NO.
SP-2.2

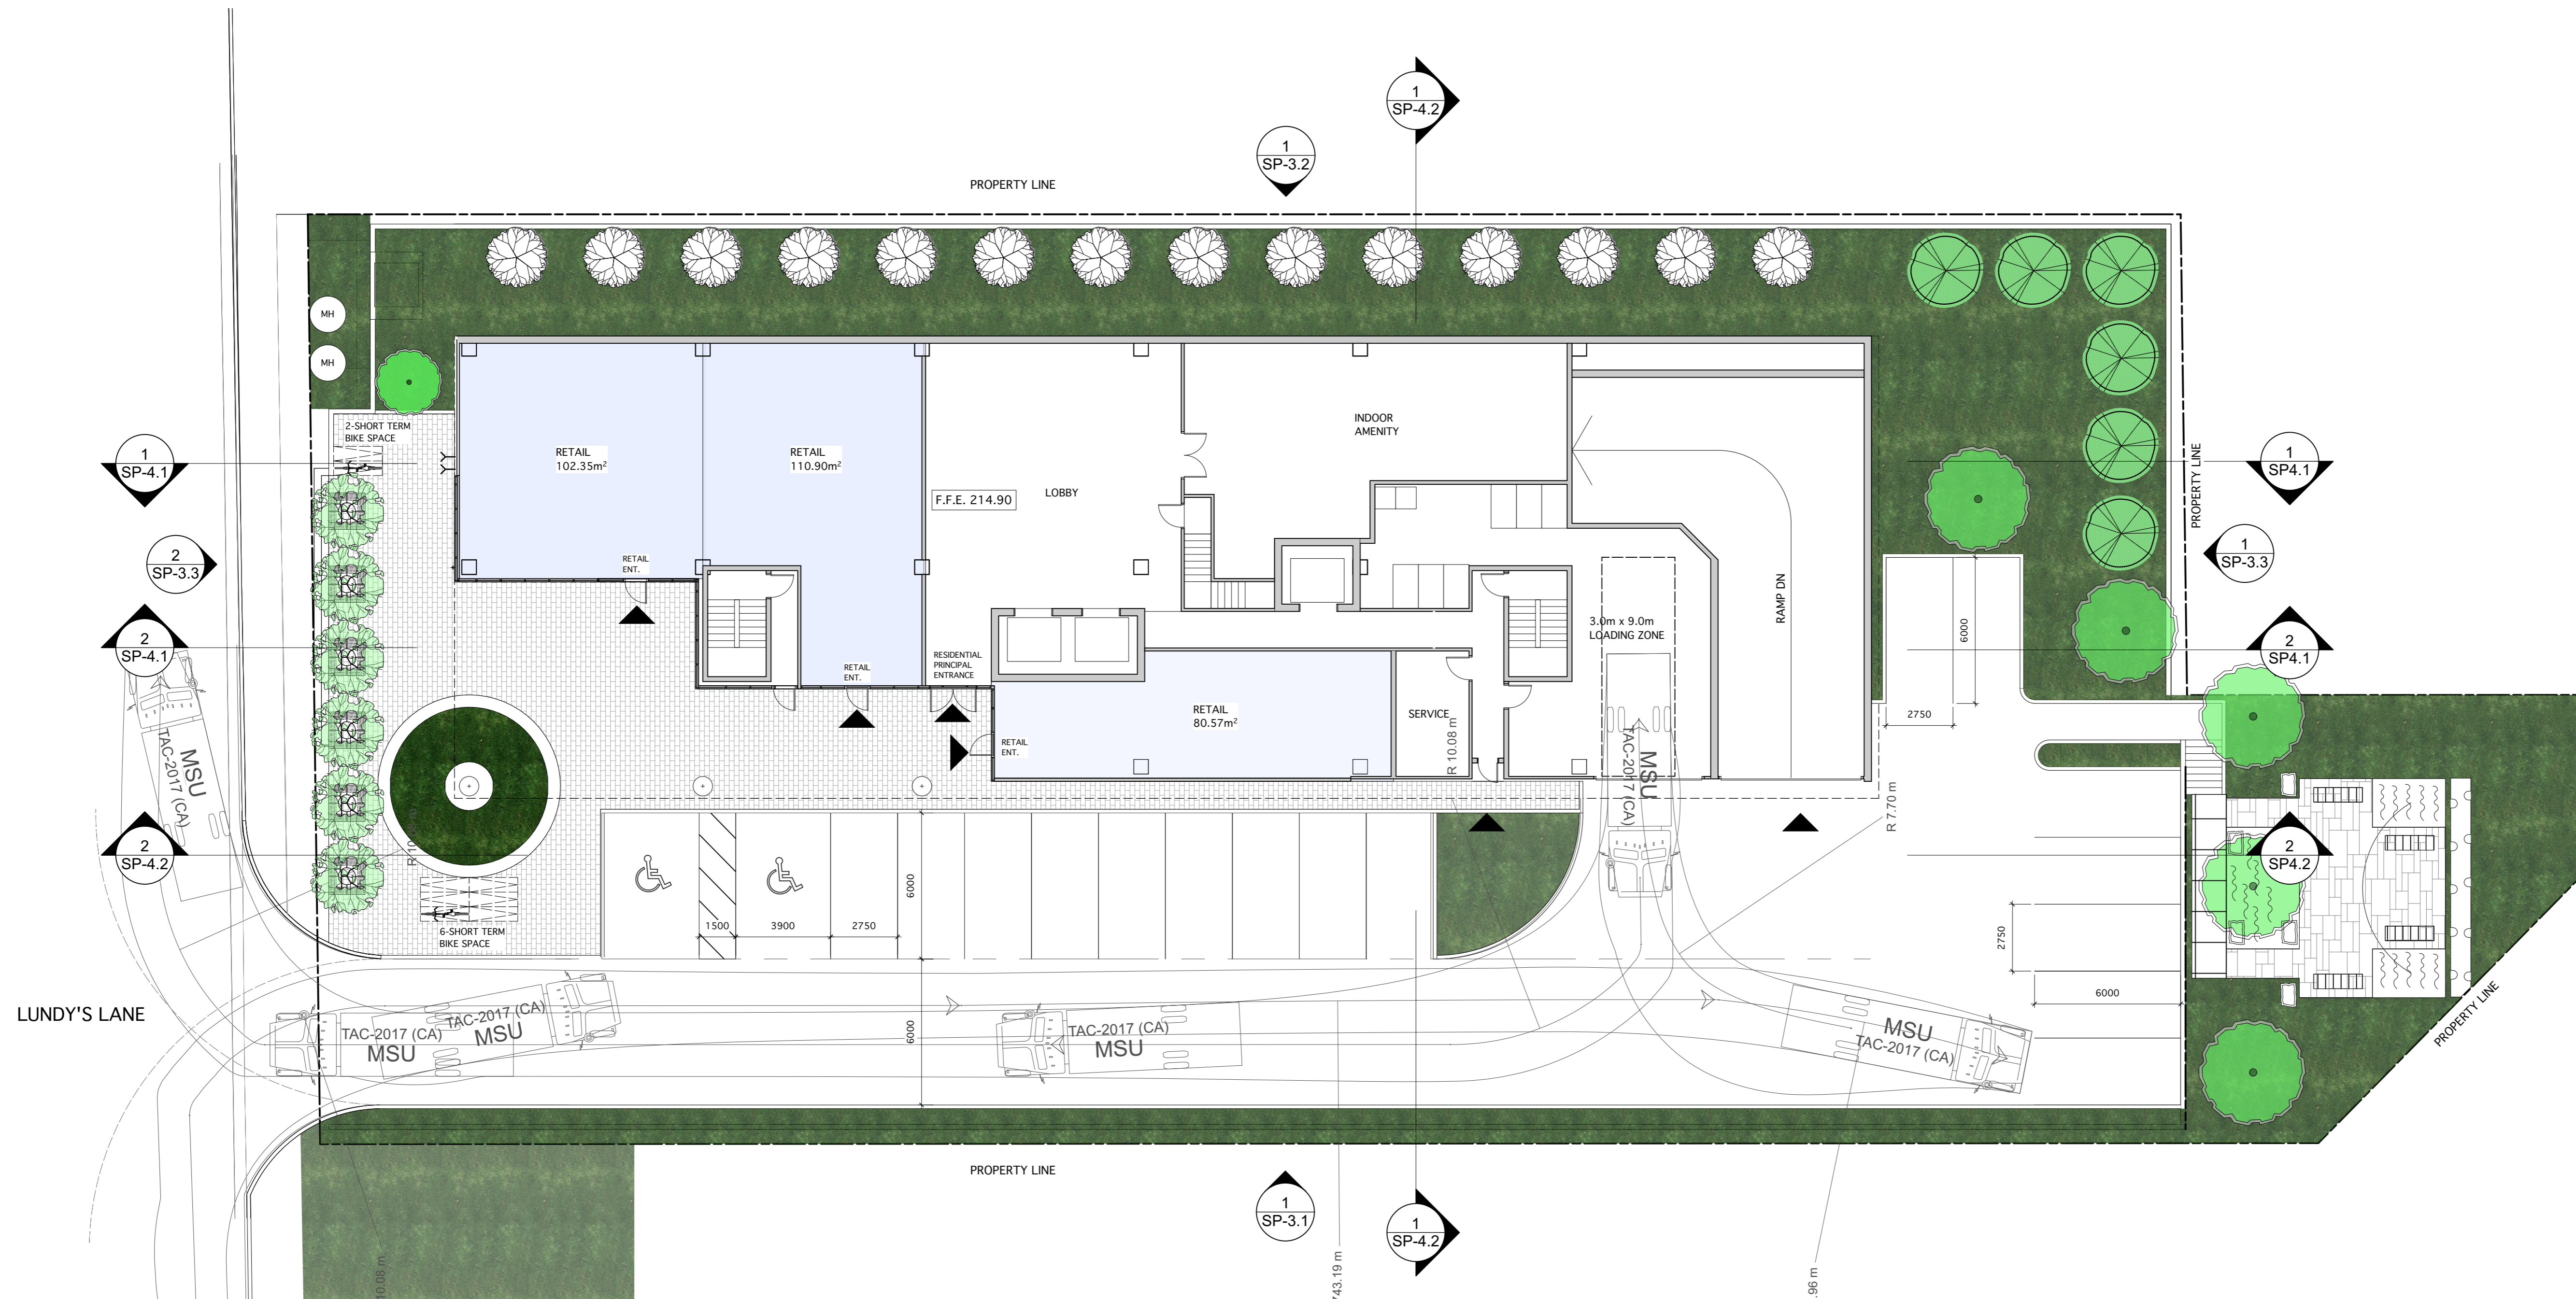

1 GROUND FLOOR PLAN
Scale: 1:150



DATE	ISSUED FOR
2024.02.23	ZA/OPA
2024.09.16	ZA/OPA


DO NOT SCALE THE DRAWINGS.
THE CONTRACTOR SHALL CHECK AND VERIFY ALL DIMENSIONS ON SITE.
ALL DRAWINGS AND SPECIFICATIONS ARE THE COPYRIGHT PROPERTY OF THE ARCHITECT AND SHALL BE RETURNED AT THE COMPLETION OF THE WORK. ANY DISCREPANCY OR CONTRADICTION INFORMATION WITHIN THIS DRAWING SHALL BE BROUGHT TO ATTENTION OF THE ARCHITECT BEFORE PROCEEDINGS.
THIS DRAWING SHALL NOT BE USED FOR CONSTRUCTION UNTIL SEALED AND SIGNED BY THE ARCHITECT.

C.Y. LEE ARCHITECT INC.
200 FINCH AVE. W.
SUITE 233
TORONTO, ONTARIO
CANADA, M2R 3W4
T. 416.223.6400

PROJECT
6179 LUNDY'S LANE
NIAGARA FALLS, ON

DRAWING TITLE
GROUND FLOOR PLAN

DRAWING NO.
SP-2.3

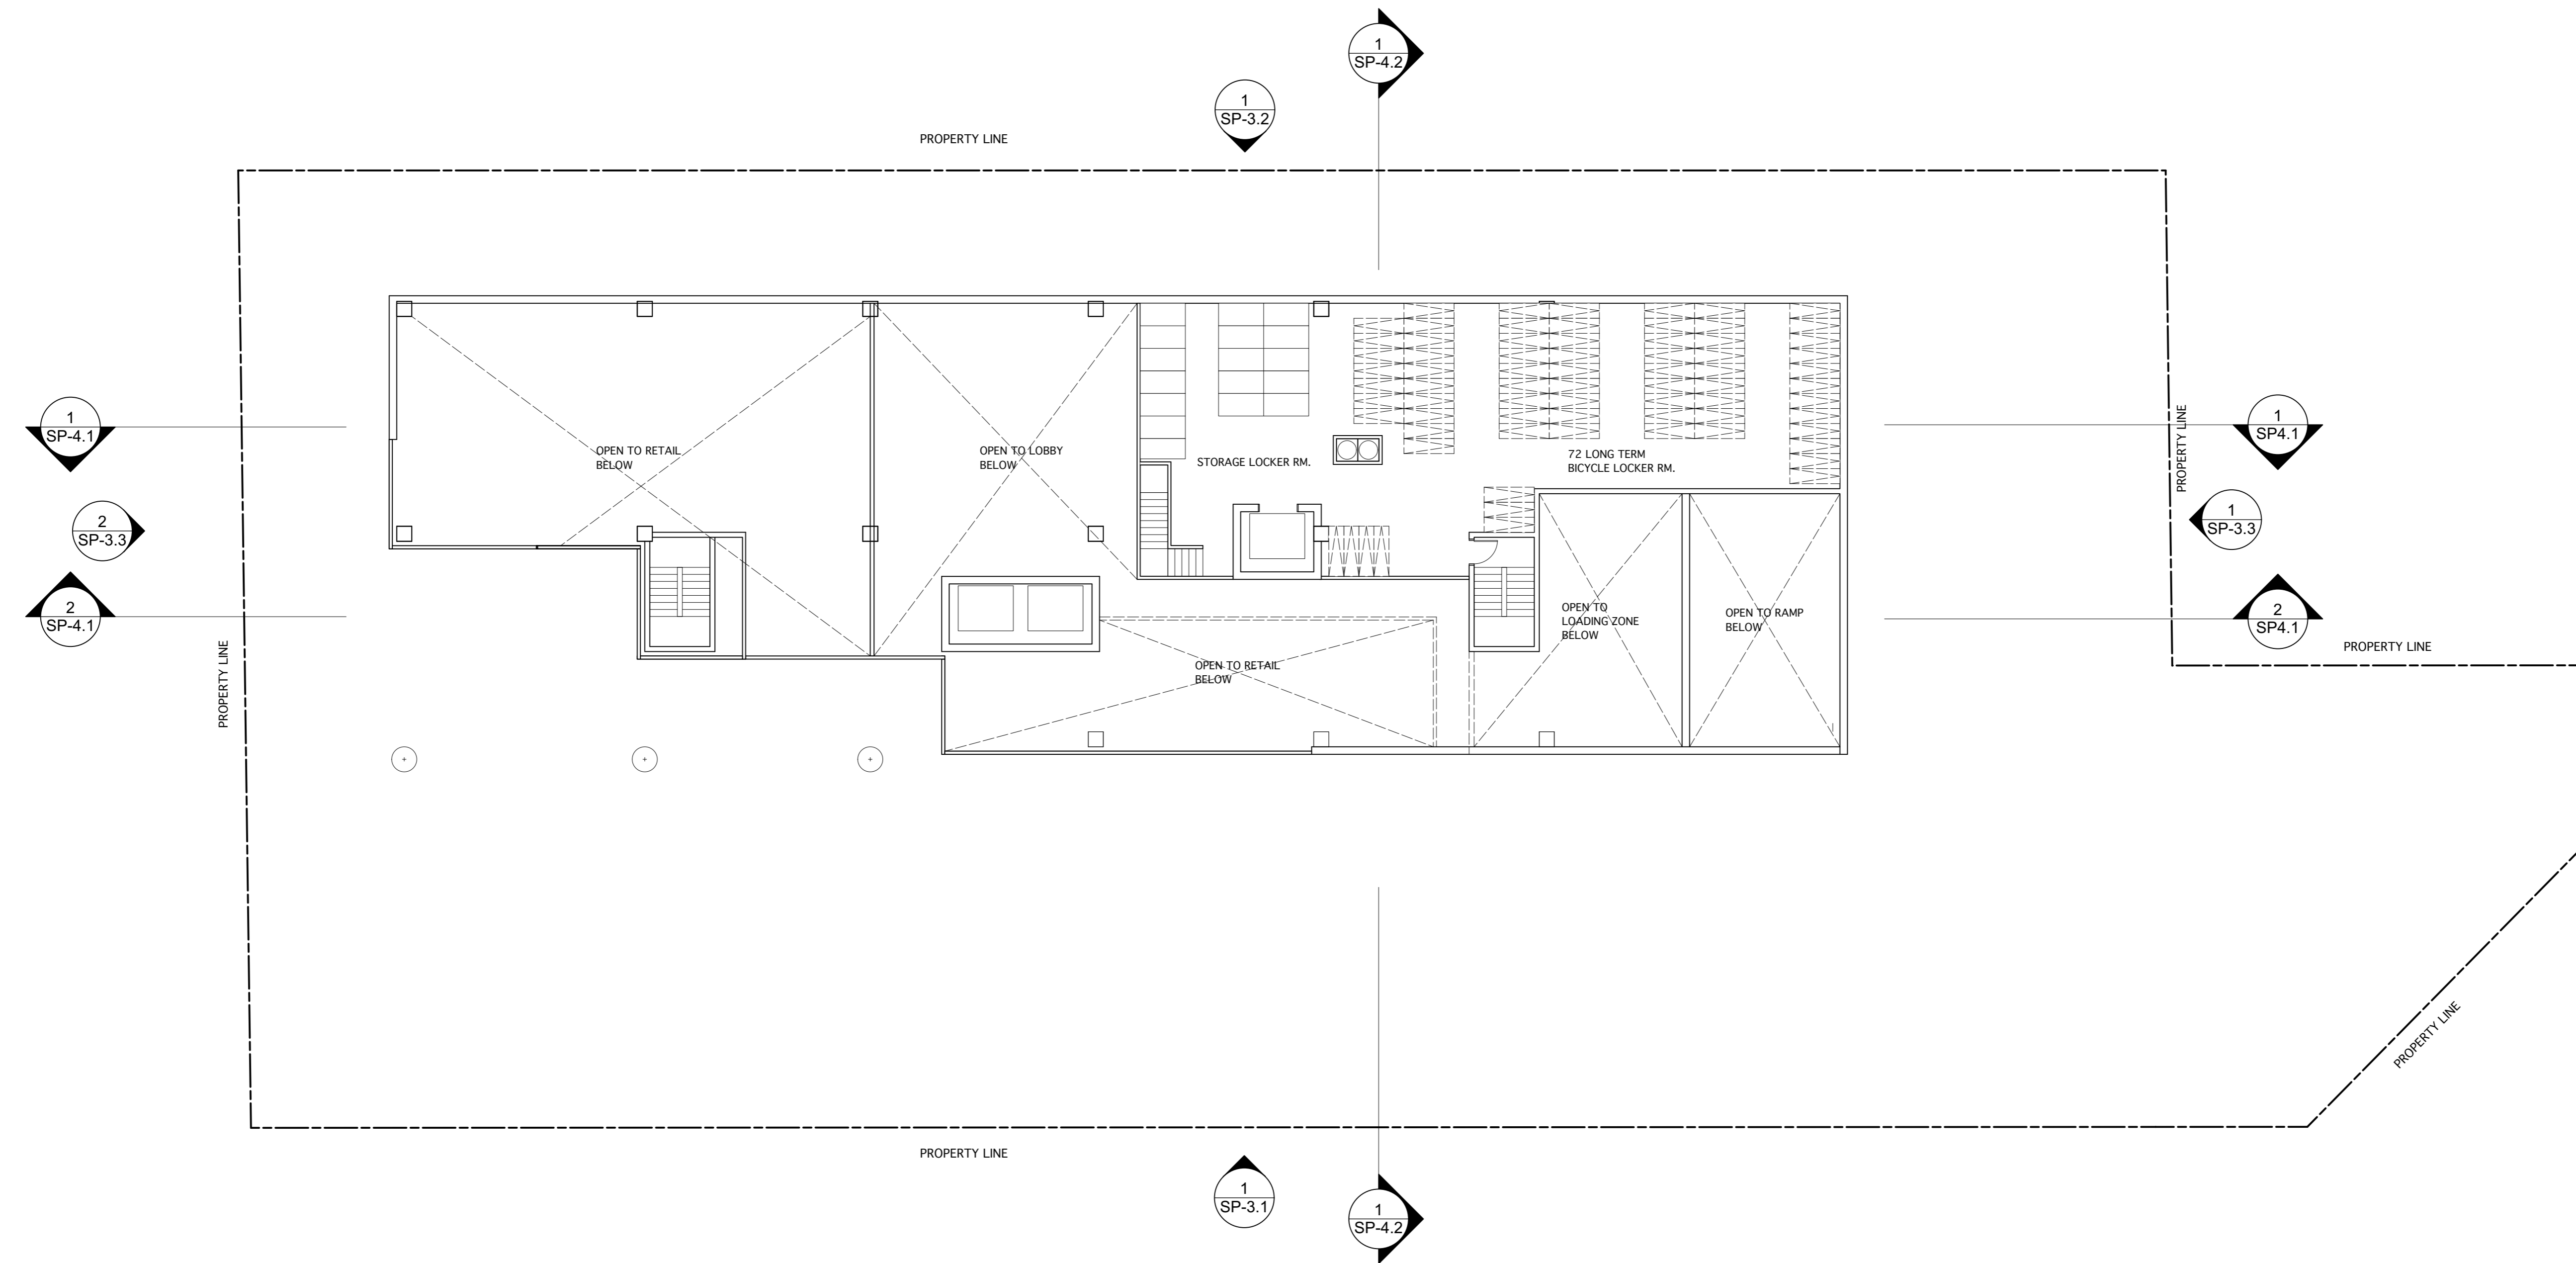

1
SP-2.4 MEZZANINE FLOOR PLAN
Scale: 1:150



DATE	ISSUED FOR
2024.02.23	ZA/OPA
2024.09.16	ZA/OPA

DO NOT SCALE THE DRAWINGS.
 THE CONTRACTOR SHALL CHECK AND VERIFY ALL DIMENSIONS ON SITE.
 ALL DRAWINGS AND SPECIFICATIONS ARE THE COPYRIGHT PROPERTY OF THE ARCHITECT AND SHALL BE RETURNED AT THE COMPLETION OF THE WORK. ANY DISCREPANCY OR CONTRADICTION INFORMATION WITHIN THIS DRAWING SHALL BE BROUGHT TO ATTENTION OF THE ARCHITECT BEFORE PROCEEDING.
 THIS DRAWING SHALL NOT BE USED FOR CONSTRUCTION UNTIL SEALED AND SIGNED BY THE ARCHITECT.

C.Y. LEE ARCHITECT INC.
 200 FINCH AVE. W.
 SUITE 233
 TORONTO, ONTARIO
 CANADA, M2R 3W4
 T. 416.223.6400

PROJECT
6179 LUNDY'S LANE
 NIAGARA FALLS, ON

DRAWING TITLE
MEZZANINE FLOOR PLAN

DRAWING NO.
SP-2.4



1 LEVEL 2 FLOOR PLAN
 SP-2.5 Scale: 1:150



DATE	ISSUED FOR
2024.02.23	ZA/OPA
2024.09.16	ZA/OPA


DO NOT SCALE THE DRAWINGS.
 THE CONTRACTOR SHALL CHECK AND VERIFY ALL DIMENSIONS ON SITE.
 ALL DRAWINGS AND SPECIFICATIONS ARE THE COPYRIGHT PROPERTY OF THE ARCHITECT AND SHALL BE RETURNED AT THE COMPLETION OF THE WORK. ANY DISCREPANCY OR CONTRADICTIONARY INFORMATION WITHIN THIS DRAWING SHALL BE BROUGHT TO ATTENTION OF THE ARCHITECT BEFORE PROCEEDING.
 THIS DRAWING SHALL NOT BE USED FOR CONSTRUCTION UNTIL SEALED AND SIGNED BY THE ARCHITECT.

C.Y. LEE ARCHITECT INC.
 200 FINCH AVE. W.
 SUITE 233
 TORONTO, ONTARIO
 CANADA, M2R 3W4
 T. 416 223 6400

PROJECT
6179 LUNDY'S LANE
 NIAGARA FALLS, ON

DRAWING TITLE
LEVEL 2 FLOOR PLAN

DRAWING NO.
SP-2.5

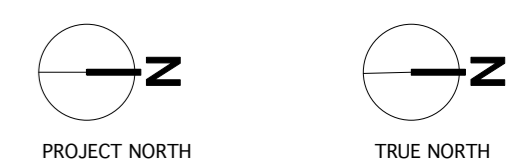

DATE	ISSUED FOR
2024.02.23	ZA/OPA
2024.09.16	ZA/OPA

DO NOT SCALE THE DRAWINGS.
 THE CONTRACTOR SHALL CHECK AND VERIFY ALL DIMENSIONS ON SITE.
 ALL DRAWINGS AND SPECIFICATIONS ARE THE COPYRIGHT PROPERTY OF THE ARCHITECT AND SHALL BE RETURNED AT THE COMPLETION OF THE WORK. ANY DISCREPANCY OR CONTRADICTION INFORMATION WITHIN THIS DRAWING SHALL BE BROUGHT TO ATTENTION OF THE ARCHITECT BEFORE PROCEEDING.
 THIS DRAWING SHALL NOT BE USED FOR CONSTRUCTION UNTIL SEALED AND SIGNED BY THE ARCHITECT.

1 LEVEL 3 FLOOR PLAN
 SP-2.6 Scale: 1:150

C.Y. LEE ARCHITECT INC.
 200 FINCH AVE. W.
 SUITE 233
 TORONTO, ONTARIO
 CANADA, M2R 3W4
 T. 416 223 6400

PROJECT
6179 LUNDY'S LANE
 NIAGARA FALLS, ON

DRAWING TITLE
LEVEL 3 FLOOR PLANS

DRAWING NO.
SP-2.6



DATE	ISSUED FOR
2024.02.23	ZA/OPA
2024.09.16	ZA/OPA

DO NOT SCALE THE DRAWINGS.
 THE CONTRACTOR SHALL CHECK AND VERIFY ALL DIMENSIONS ON SITE.
 ALL DRAWINGS AND SPECIFICATIONS ARE THE COPYRIGHT PROPERTY OF THE ARCHITECT AND SHALL BE RETURNED AT THE COMPLETION OF THE WORK. ANY DISCREPANCY OR CONTRADICTIONARY INFORMATION WITHIN THIS DRAWING SHALL BE BROUGHT TO ATTENTION OF THE ARCHITECT BEFORE PROCEEDING.
 THIS DRAWING SHALL NOT BE USED FOR CONSTRUCTION UNTIL SEALED AND SIGNED BY THE ARCHITECT.


1 LEVEL 4 FLOOR PLAN
 SP-2.7 Scale: 1:150

C.Y. LEE ARCHITECT INC.
 200 FINCH AVE. W.
 SUITE 233
 TORONTO, ONTARIO
 CANADA, M2R 3W4
 T. 416 223 6400

PROJECT
6179 LUNDY'S LANE
 NIAGARA FALLS, ON

DRAWING TITLE
LEVEL 4 FLOOR PLANS

DRAWING NO.
SP-2.7

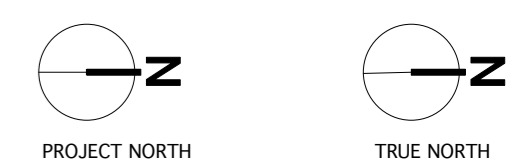

DATE	ISSUED FOR
2024.02.23	ZA/OPA
2024.09.16	ZA/OPA

DO NOT SCALE THE DRAWINGS.
 THE CONTRACTOR SHALL CHECK AND VERIFY ALL DIMENSIONS ON SITE.
 ALL DRAWINGS AND SPECIFICATIONS ARE THE COPYRIGHT PROPERTY OF THE ARCHITECT AND SHALL BE RETURNED AT THE COMPLETION OF THE WORK. ANY DISCREPANCY OR CONTRADICTION INFORMATION WITHIN THIS DRAWING SHALL BE BROUGHT TO ATTENTION OF THE ARCHITECT BEFORE PROCEEDING.
 THIS DRAWING SHALL NOT BE USED FOR CONSTRUCTION UNTIL SEALED AND SIGNED BY THE ARCHITECT.

1 LEVEL 5 FLOOR PLAN
 SP-2.8 Scale: 1:150

C.Y. LEE ARCHITECT INC.
 200 FINCH AVE. W.
 SUITE 233
 TORONTO, ONTARIO
 CANADA, M2R 3W4
 T. 416 223 6400

PROJECT
6179 LUNDY'S LANE
 NIAGARA FALLS, ON

DRAWING TITLE
LEVEL 5 FLOOR PLANS

DRAWING NO.
SP-2.8



DATE	ISSUED FOR
2024.02.23	ZA/OPA
2024.09.16	ZA/OPA

DO NOT SCALE THE DRAWINGS.
 THE CONTRACTOR SHALL CHECK AND VERIFY ALL DIMENSIONS ON SITE.
 ALL DRAWINGS AND SPECIFICATIONS ARE THE COPYRIGHT PROPERTY OF THE ARCHITECT AND SHALL BE RETURNED AT THE COMPLETION OF THE WORK. ANY DISCREPANCY OR CONTRADICTION INFORMATION WITHIN THIS DRAWING SHALL BE BROUGHT TO ATTENTION OF THE ARCHITECT BEFORE PROCEEDING.
 THIS DRAWING SHALL NOT BE USED FOR CONSTRUCTION UNTIL SEALED AND SIGNED BY THE ARCHITECT.

1 LEVEL 6 FLOOR PLAN
 SP-2.9 Scale: 1:150

C.Y. LEE ARCHITECT INC.
 200 FINCH AVE. W.
 SUITE 233
 TORONTO, ONTARIO
 CANADA, M2R 3W4
 T. 416 223 6400

PROJECT
6179 LUNDY'S LANE
 NIAGARA FALLS, ON

DRAWING TITLE
LEVEL 6 FLOOR PLANS

DRAWING NO.
SP-2.9



DATE	ISSUED FOR
2024.02.23	ZA/OPA
2024.09.16	ZA/OPA

DO NOT SCALE THE DRAWINGS.
 THE CONTRACTOR SHALL CHECK AND VERIFY ALL DIMENSIONS ON SITE.
 ALL DRAWINGS AND SPECIFICATIONS ARE THE COPYRIGHT PROPERTY OF THE ARCHITECT AND SHALL BE RETURNED AT THE COMPLETION OF THE WORK. ANY DISCREPANCY OR CONTRADICTIONARY INFORMATION WITHIN THIS DRAWING SHALL BE BROUGHT TO ATTENTION OF THE ARCHITECT BEFORE PROCEEDING.
 THIS DRAWING SHALL NOT BE USED FOR CONSTRUCTION UNTIL SEALED AND SIGNED BY THE ARCHITECT.

1 LEVEL 7 FLOOR PLAN
 SP-2.10 Scale: 1:150

C.Y. LEE ARCHITECT INC.
 200 FINCH AVE. W.
 SUITE 233
 TORONTO, ONTARIO
 CANADA, M2R 3W4
 T. 416.223.6400

PROJECT
6179 LUNDY'S LANE
 NIAGARA FALLS, ON

DRAWING TITLE
LEVEL 7 FLOOR PLANS

DRAWING NO.
SP-2.10



DATE	ISSUED FOR
2024.02.23	ZA/OPA
2024.09.16	ZA/OPA

DO NOT SCALE THE DRAWINGS.
 THE CONTRACTOR SHALL CHECK AND VERIFY ALL DIMENSIONS ON SITE.
 ALL DRAWINGS AND SPECIFICATIONS ARE THE COPYRIGHT PROPERTY OF THE ARCHITECT AND SHALL BE RETURNED AT THE COMPLETION OF THE WORK. ANY DISCREPANCY OR CONTRADICTION INFORMATION WITHIN THIS DRAWING SHALL BE BROUGHT TO ATTENTION OF THE ARCHITECT BEFORE PROCEEDING.
 THIS DRAWING SHALL NOT BE USED FOR CONSTRUCTION UNTIL SEALED AND SIGNED BY THE ARCHITECT.

1 LEVEL 8 FLOOR PLAN
 SP-2.11 Scale: 1:150

C.Y. LEE ARCHITECT INC.
 200 FINCH AVE. W.
 SUITE 233
 TORONTO, ONTARIO
 CANADA, M2R 3W4
 T. 416.223.6400

PROJECT
6179 LUNDY'S LANE
 NIAGARA FALLS, ON

DRAWING TITLE
LEVEL 8 FLOOR PLANS

DRAWING NO.
SP-2.11



DATE	ISSUED FOR
2024.02.23	ZA/OPA
2024.09.16	ZA/OPA

DO NOT SCALE THE DRAWINGS.
 THE CONTRACTOR SHALL CHECK AND VERIFY ALL DIMENSIONS ON SITE.
 ALL DRAWINGS AND SPECIFICATIONS ARE THE COPYRIGHT PROPERTY OF THE ARCHITECT AND SHALL BE RETURNED AT THE COMPLETION OF THE WORK. ANY DISCREPANCY OR CONTRADICTIONARY INFORMATION WITHIN THIS DRAWING SHALL BE BROUGHT TO ATTENTION OF THE ARCHITECT BEFORE PROCEEDING.
 THIS DRAWING SHALL NOT BE USED FOR CONSTRUCTION UNTIL SEALED AND SIGNED BY THE ARCHITECT.

1 LEVEL 9 FLOOR PLAN
 SP-2.12 Scale: 1:150

C.Y. LEE ARCHITECT INC.
 200 FINCH AVE. W.
 SUITE 233
 TORONTO, ONTARIO
 CANADA, M2R 3W4
 T. 416.223.6400

PROJECT
6179 LUNDY'S LANE
 NIAGARA FALLS, ON

DRAWING TITLE
LEVEL 9 FLOOR PLANS

DRAWING NO.
SP-2.12



DATE	ISSUED FOR
2024.02.23	ZA/OPA
2024.09.16	ZA/OPA

DO NOT SCALE THE DRAWINGS.
 THE CONTRACTOR SHALL CHECK AND VERIFY ALL DIMENSIONS ON SITE.
 ALL DRAWINGS AND SPECIFICATIONS ARE THE COPYRIGHT PROPERTY OF THE ARCHITECT AND SHALL BE RETURNED AT THE COMPLETION OF THE WORK. ANY DISCREPANCY OR CONTRADICTIONARY INFORMATION WITHIN THIS DRAWING SHALL BE BROUGHT TO ATTENTION OF THE ARCHITECT BEFORE PROCEEDING.
 THIS DRAWING SHALL NOT BE USED FOR CONSTRUCTION UNTIL SEALED AND SIGNED BY THE ARCHITECT.



1 LEVEL 10 FLOOR PLAN
 SP-2.13 Scale: 1:150

C.Y. LEE ARCHITECT INC.
 200 FINCH AVE. W.
 SUITE 233
 TORONTO, ONTARIO
 CANADA, M2R 3W4
 T. 416.223.6400

PROJECT
6179 LUNDY'S LANE
 NIAGARA FALLS, ON

DRAWING TITLE
LEVEL 10 FLOOR PLANS

DRAWING NO.
SP-2.13

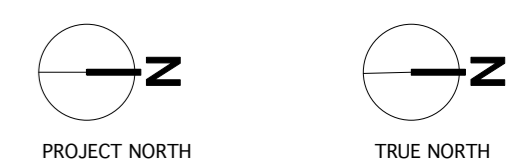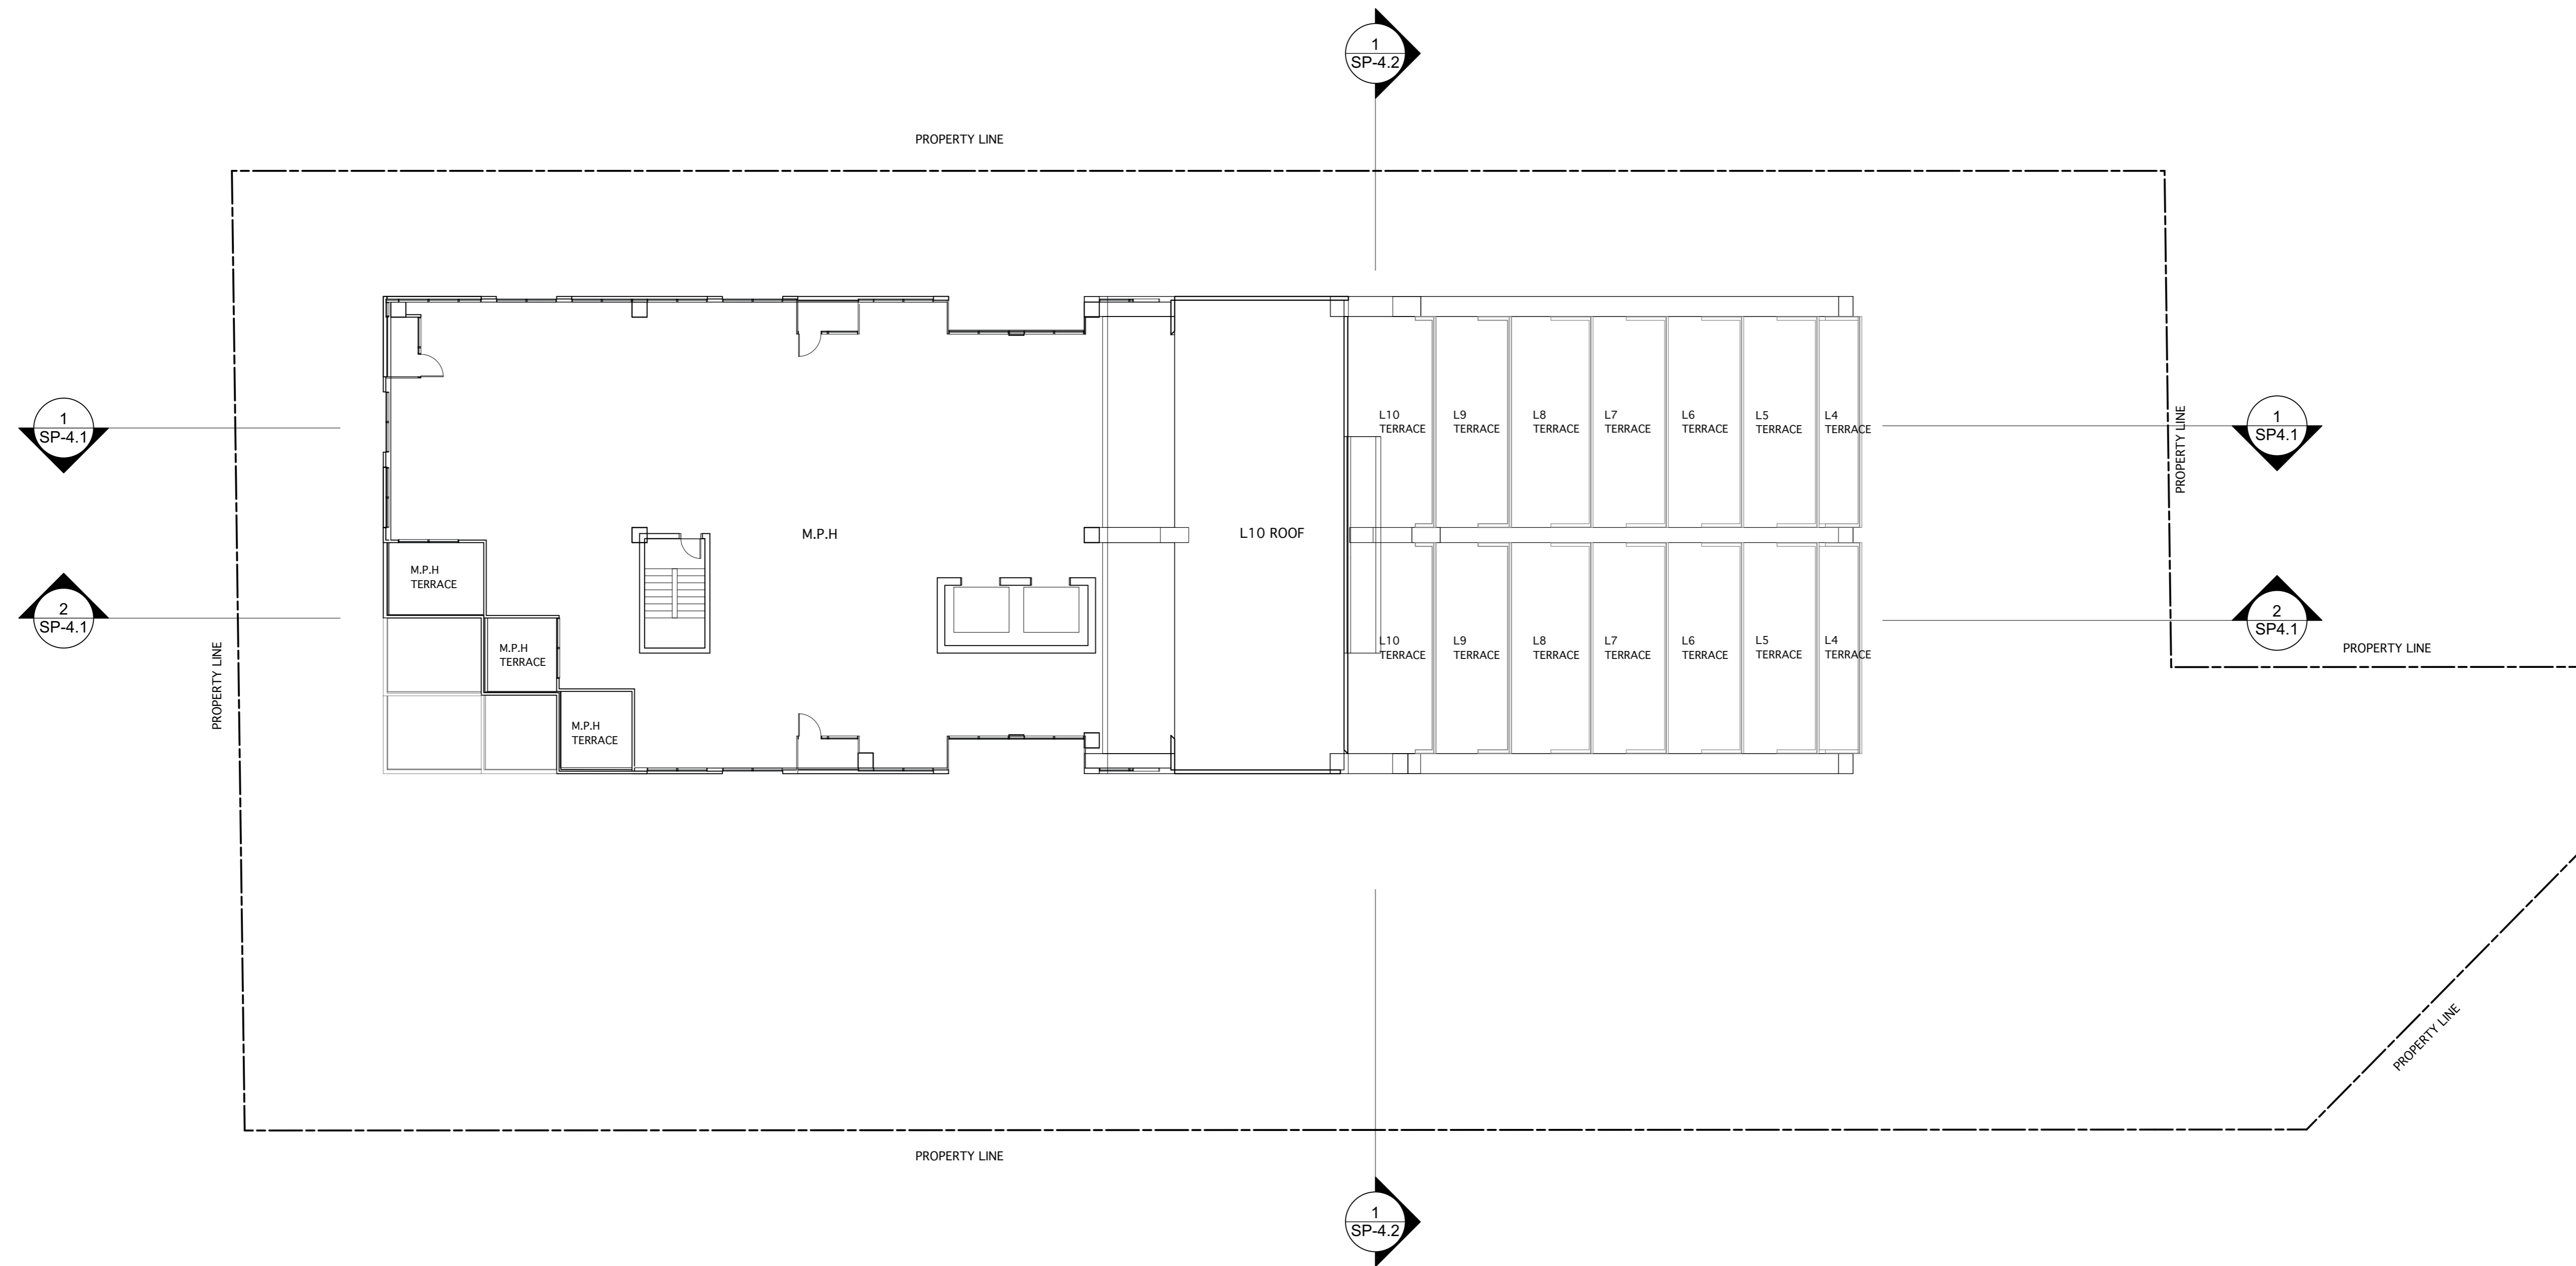

DATE	ISSUED FOR
2024.02.23	ZA/OPA
2024.09.16	ZA/OPA

DO NOT SCALE THE DRAWINGS.
 THE CONTRACTOR SHALL CHECK AND VERIFY ALL DIMENSIONS ON SITE.
 ALL DRAWINGS AND SPECIFICATIONS ARE THE COPYRIGHT PROPERTY OF THE ARCHITECT AND SHALL BE RETURNED AT THE COMPLETION OF THE WORK. ANY DISCREPANCY OR CONTRADICTIONARY INFORMATION WITHIN THIS DRAWING SHALL BE BROUGHT TO ATTENTION OF THE ARCHITECT BEFORE PROCEEDING.
 THIS DRAWING SHALL NOT BE USED FOR CONSTRUCTION UNTIL SEALED AND SIGNED BY THE ARCHITECT.


1 LEVEL MPH FLOOR PLAN
 SP-2.14 Scale: 1:150

C.Y. LEE ARCHITECT INC.
 200 FINCH AVE. W.
 SUITE 233
 TORONTO, ONTARIO
 CANADA, M2R 3W4
 T. 416 223 6400

PROJECT
6179 LUNDY'S LANE
 NIAGARA FALLS, ON

DRAWING TITLE
LEVEL MPH FLOOR PLANS

DRAWING NO.
SP-2.14

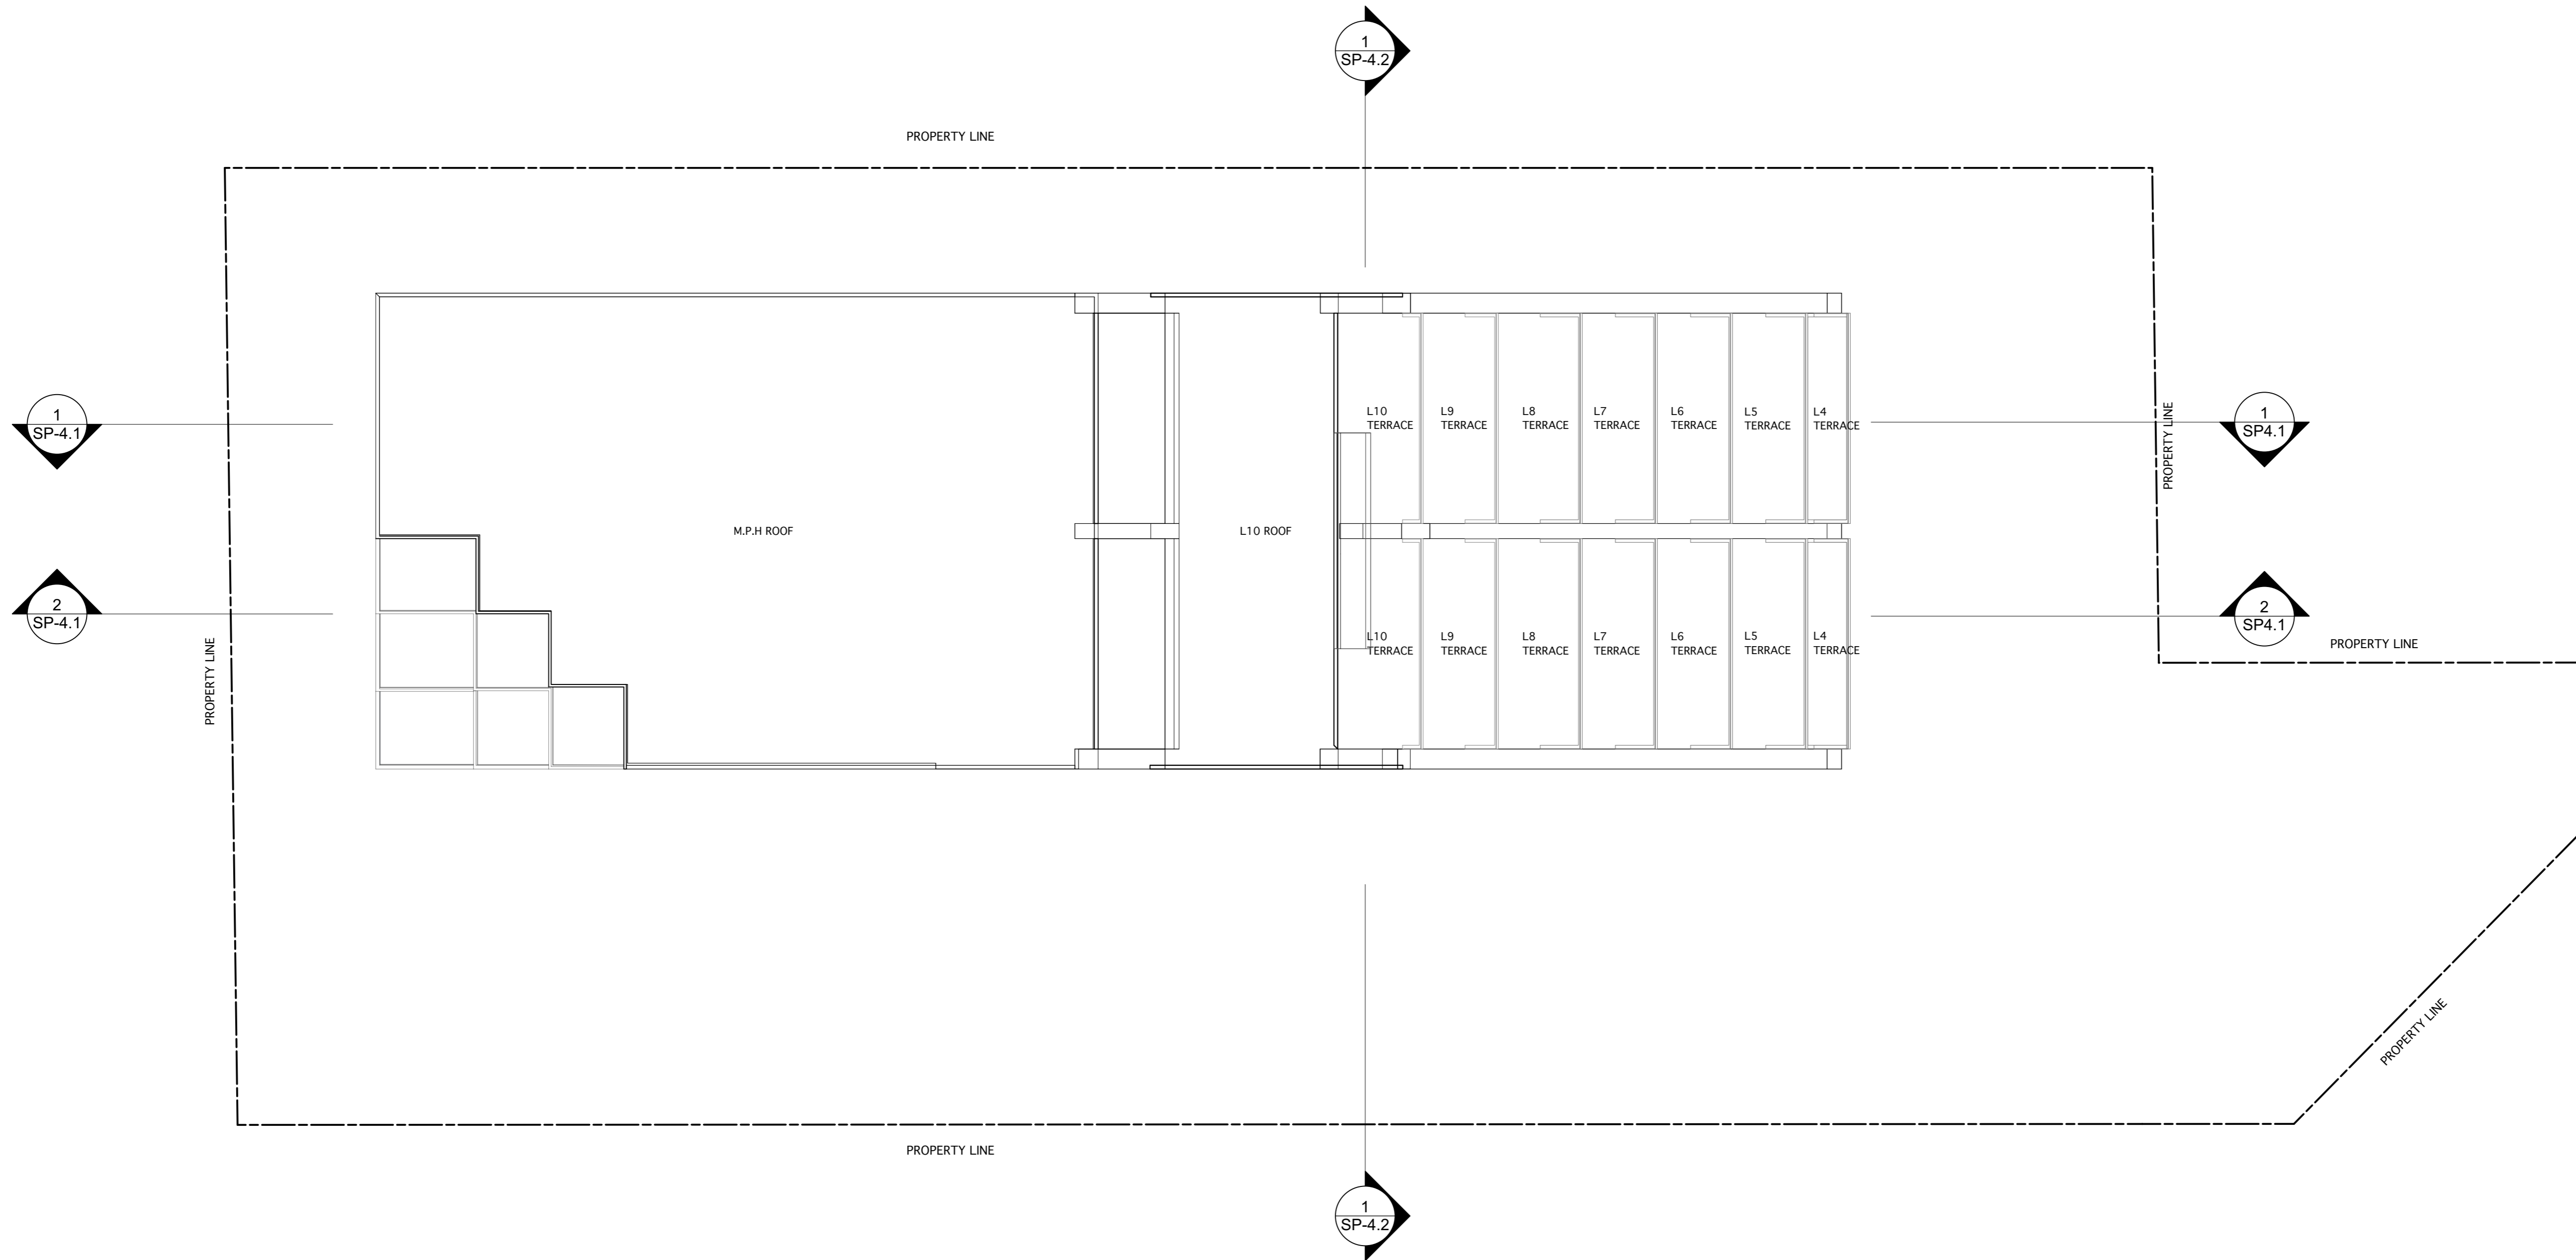

DATE	ISSUED FOR
2024.02.23	ZA/OPA
2024.09.16	ZA/OPA

DO NOT SCALE THE DRAWINGS.
 THE CONTRACTOR SHALL CHECK AND VERIFY ALL DIMENSIONS ON SITE.
 ALL DRAWINGS AND SPECIFICATIONS ARE THE COPYRIGHT PROPERTY OF THE ARCHITECT AND SHALL BE RETURNED AT THE COMPLETION OF THE WORK. ANY DISCREPANCY OR CONTRADICTIONARY INFORMATION WITHIN THIS DRAWING SHALL BE BROUGHT TO ATTENTION OF THE ARCHITECT BEFORE PROCEEDING.
 THIS DRAWING SHALL NOT BE USED FOR CONSTRUCTION UNTIL SEALED AND SIGNED BY THE ARCHITECT.

1 ROOF PLAN
 SP-2.15 Scale: 1:150

C.Y. LEE ARCHITECT INC.
 200 FINCH AVE. W.
 SUITE 233
 TORONTO, ONTARIO
 CANADA, M2R 3W4
 T. 416 223 6400

PROJECT
6179 LUNDY'S LANE
 NIAGARA FALLS, ON

DRAWING TITLE
ROOF PLAN

DRAWING NO.
SP-2.15