



1 FOUNDATION PLAN  
3/16" = 1'-0"

	<p><b>JASON PIZZICCOLA DESIGN - ARCHITECTS INC</b> 209 RIDGE ROAD N RIDGEWAY, ONTARIO, L0S 1N0 T. 905-894-8300 F. 905-894-8400 e-mail jpizziccola@jpdesign.ca</p> <p>CERTIFICATE OF PRACTICE : # 4053</p>		<p><b>NEW CASTLE DEVELOPMENTS</b></p> <p>2220 Stanley Ave, Niagara Falls, ON L2J 0A3</p>	<p><b>FOR REVIEW</b></p> <p>SHEET TITLE: <b>FOUNDATION PLAN</b></p> <p>DRAWN BY: J.T.F.    APPROVED: J.P.D. SCALE: 3/16" = 1'-0"    JOB #: 24055 SHEET NO: <b>A1-02</b></p>																														
<table border="1" style="width:100%; border-collapse: collapse; font-size: 8px;"> <thead> <tr> <th style="width:5%;">No.</th> <th style="width:80%;">Description</th> <th style="width:15%;">Date</th> </tr> </thead> <tbody> <tr><td> </td><td> </td><td> </td></tr> <tr><td> </td><td> </td><td> </td></tr> <tr><td> </td><td> </td><td> </td></tr> <tr><td> </td><td> </td><td> </td></tr> <tr><td> </td><td> </td><td> </td></tr> <tr><td> </td><td> </td><td> </td></tr> <tr><td> </td><td> </td><td> </td></tr> <tr><td> </td><td> </td><td> </td></tr> <tr><td> </td><td> </td><td> </td></tr> </tbody> </table>					No.	Description	Date																											
No.	Description	Date																																

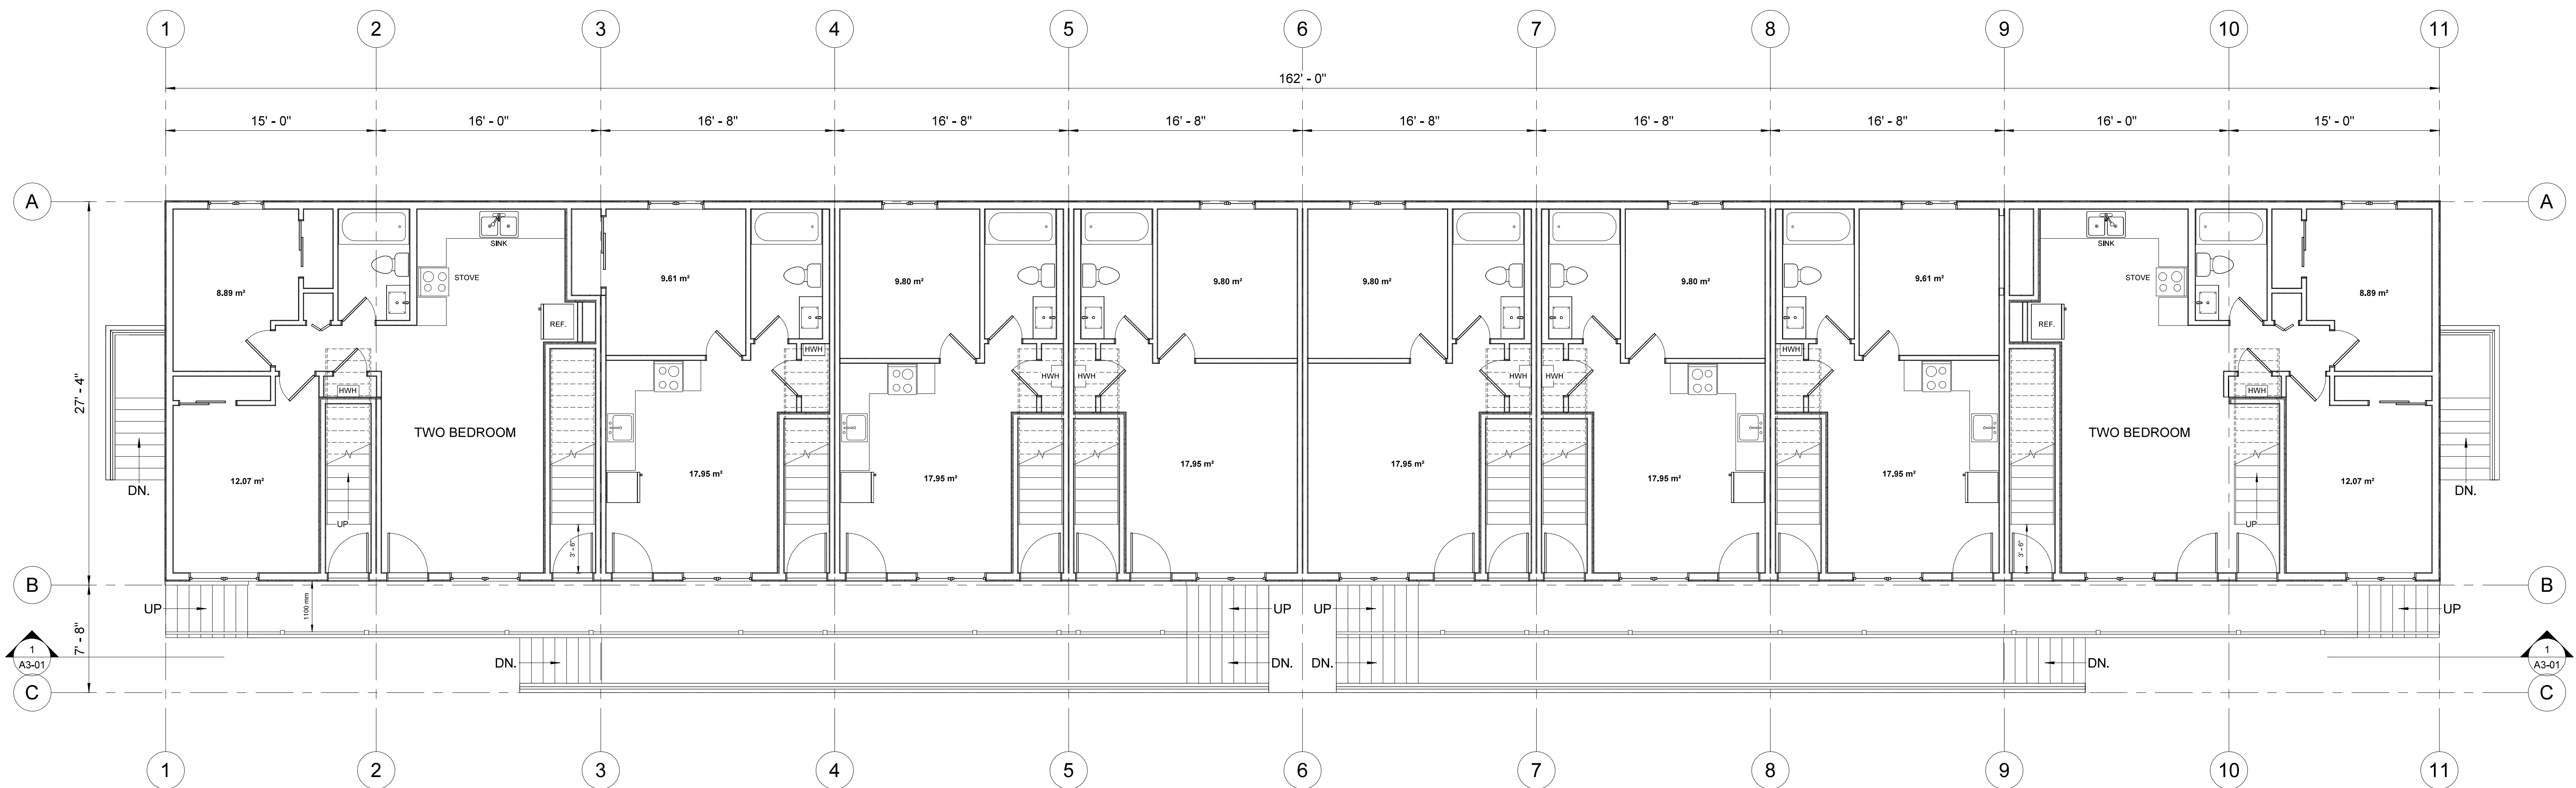

1 MAIN FLOOR PLAN  
3/16" = 1'-0"

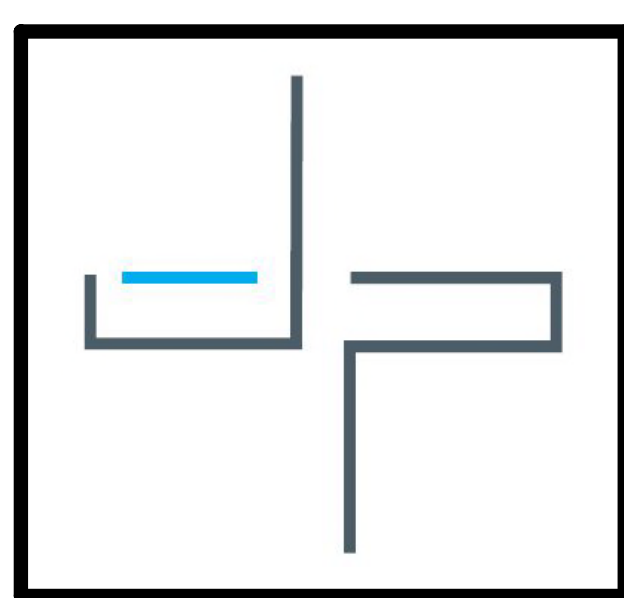

JASON PIZZICAROLA DESIGN - ARCHITECTS INC  
209 RIDGE ROAD N  
RIDGEWAY, ONTARIO, L0S 1N0  
T. 905-894-8300  
F. 905-894-8400  
e-mail jpizzicarola@jpdesign.ca  
CERTIFICATE OF PRACTICE : # 4053



FOR REVIEW

No.	Description	Date

NEW CASTLE DEVELOPMENTS  
2220 Stanley Ave, Niagara Falls, ON L2J 0A3

SHEET TITLE:  
**MAIN FLOOR PLAN**  
DRAWN BY: J.T.F. APPROVED: J.P.D.  
SCALE: 3/16" = 1'-0" JOB #: 24055  
SHEET NO: **A1-03**

E:\OneDrive - JP Design\Shared Documents - JP Design\OneDrive - JP Design\Shared Documents - JP Design\2024\24055-2220 Stanley Stacked Towns Newcastle\Revit\Floor\24055-2220 Stanley Stacked Towns Newcastle\option\_1.rvt 8/5/2024 3:00:04 PM

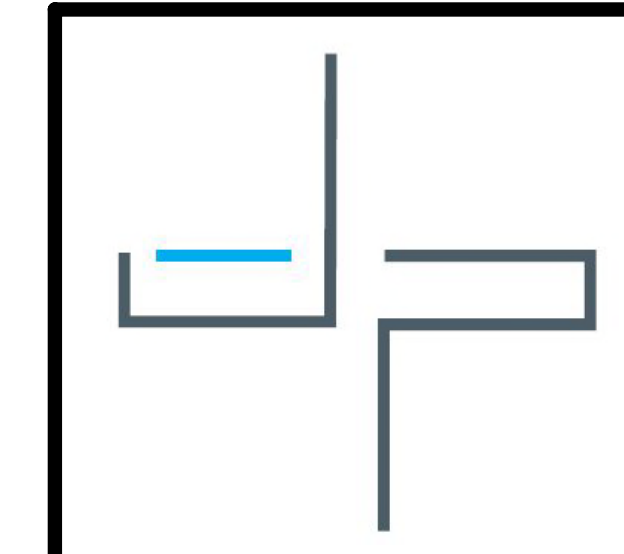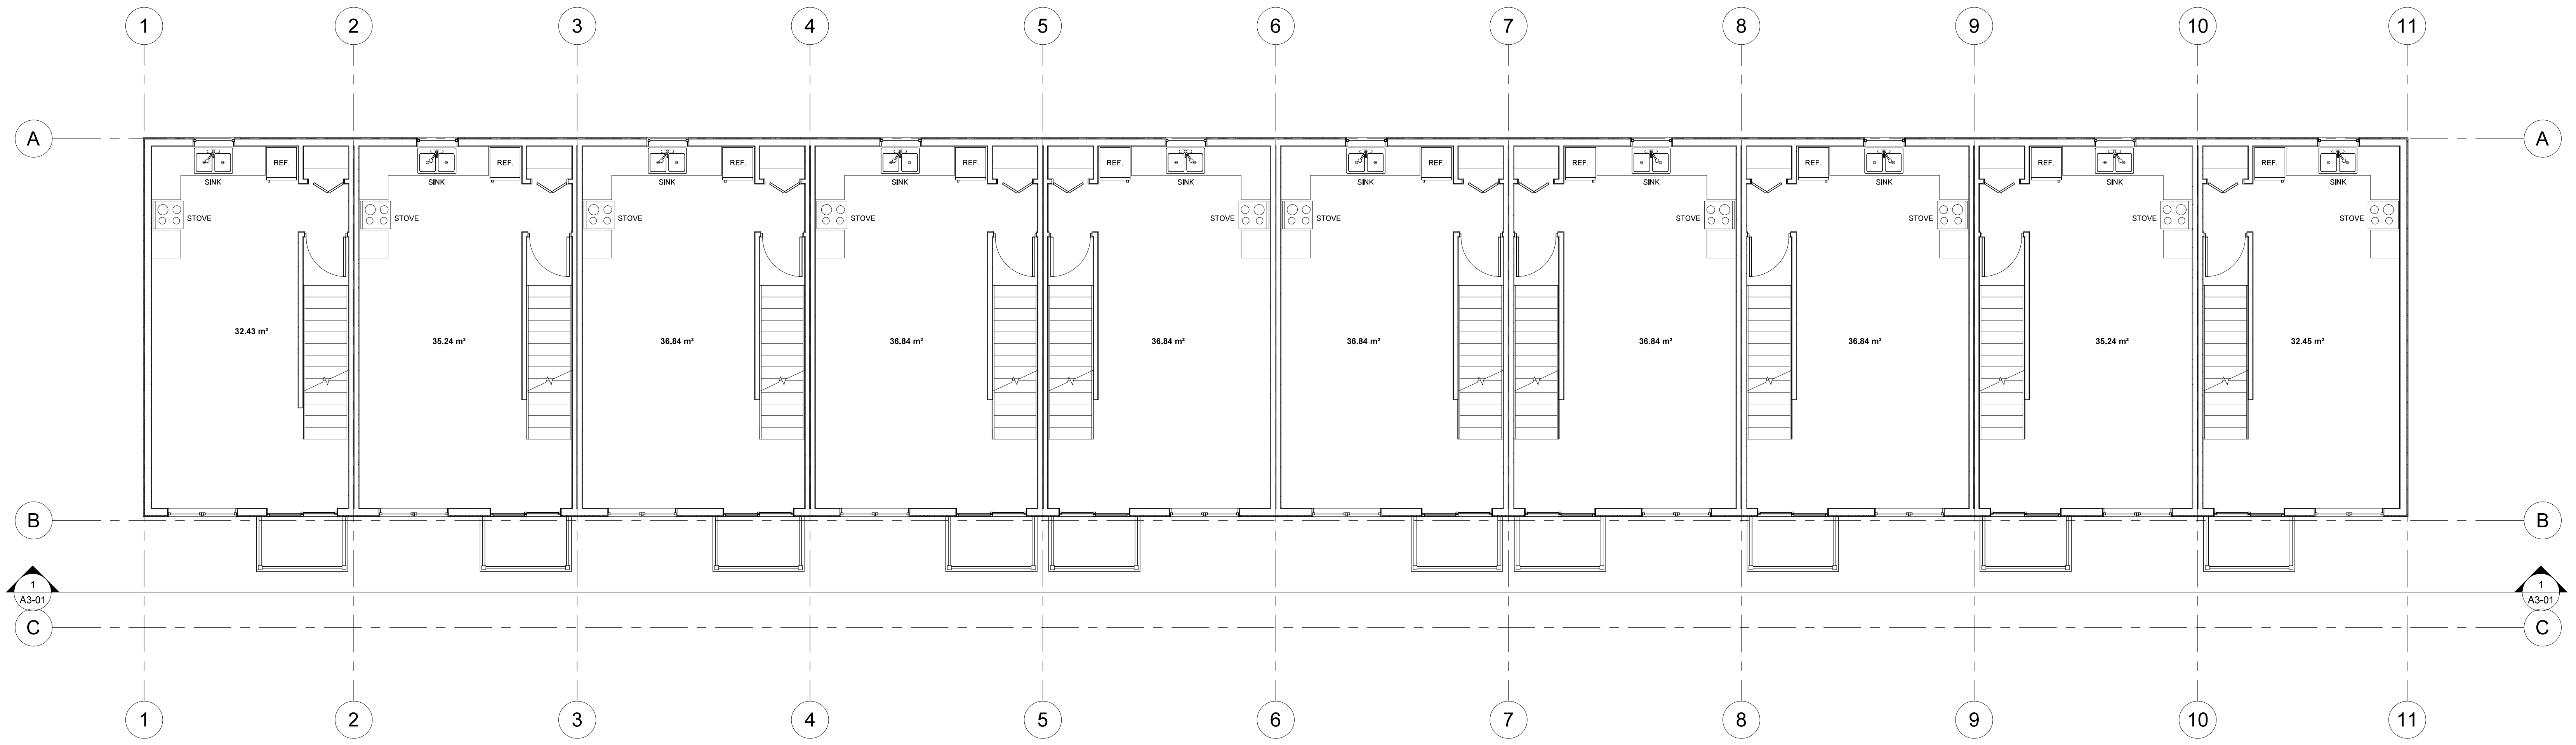

**JASON PIZZICAROLA DESIGN - ARCHITECTS INC**  
 209 RIDGE ROAD N  
 RIDGEWAY, ONTARIO, L0S 1N0  
 T. 905-894-8300  
 F. 905-894-8400  
 e-mail jpizzicarola@jpdesign.ca

CERTIFICATE OF PRACTICE : # 4053

No.	Description	Date

**NEW CASTLE DEVELOPMENTS**


2220 Stanley Ave, Niagara Falls,  
 ON L2J 0A3

**FOR REVIEW**


SHEET TITLE:  
**SECOND FLOOR PLAN**

DRAWN BY: J.T.F.	APPROVED: J.P.D.
SCALE: 3/16" = 1'-0"	JOB #: 24055
SHEET NO:	<b>A1-04</b>



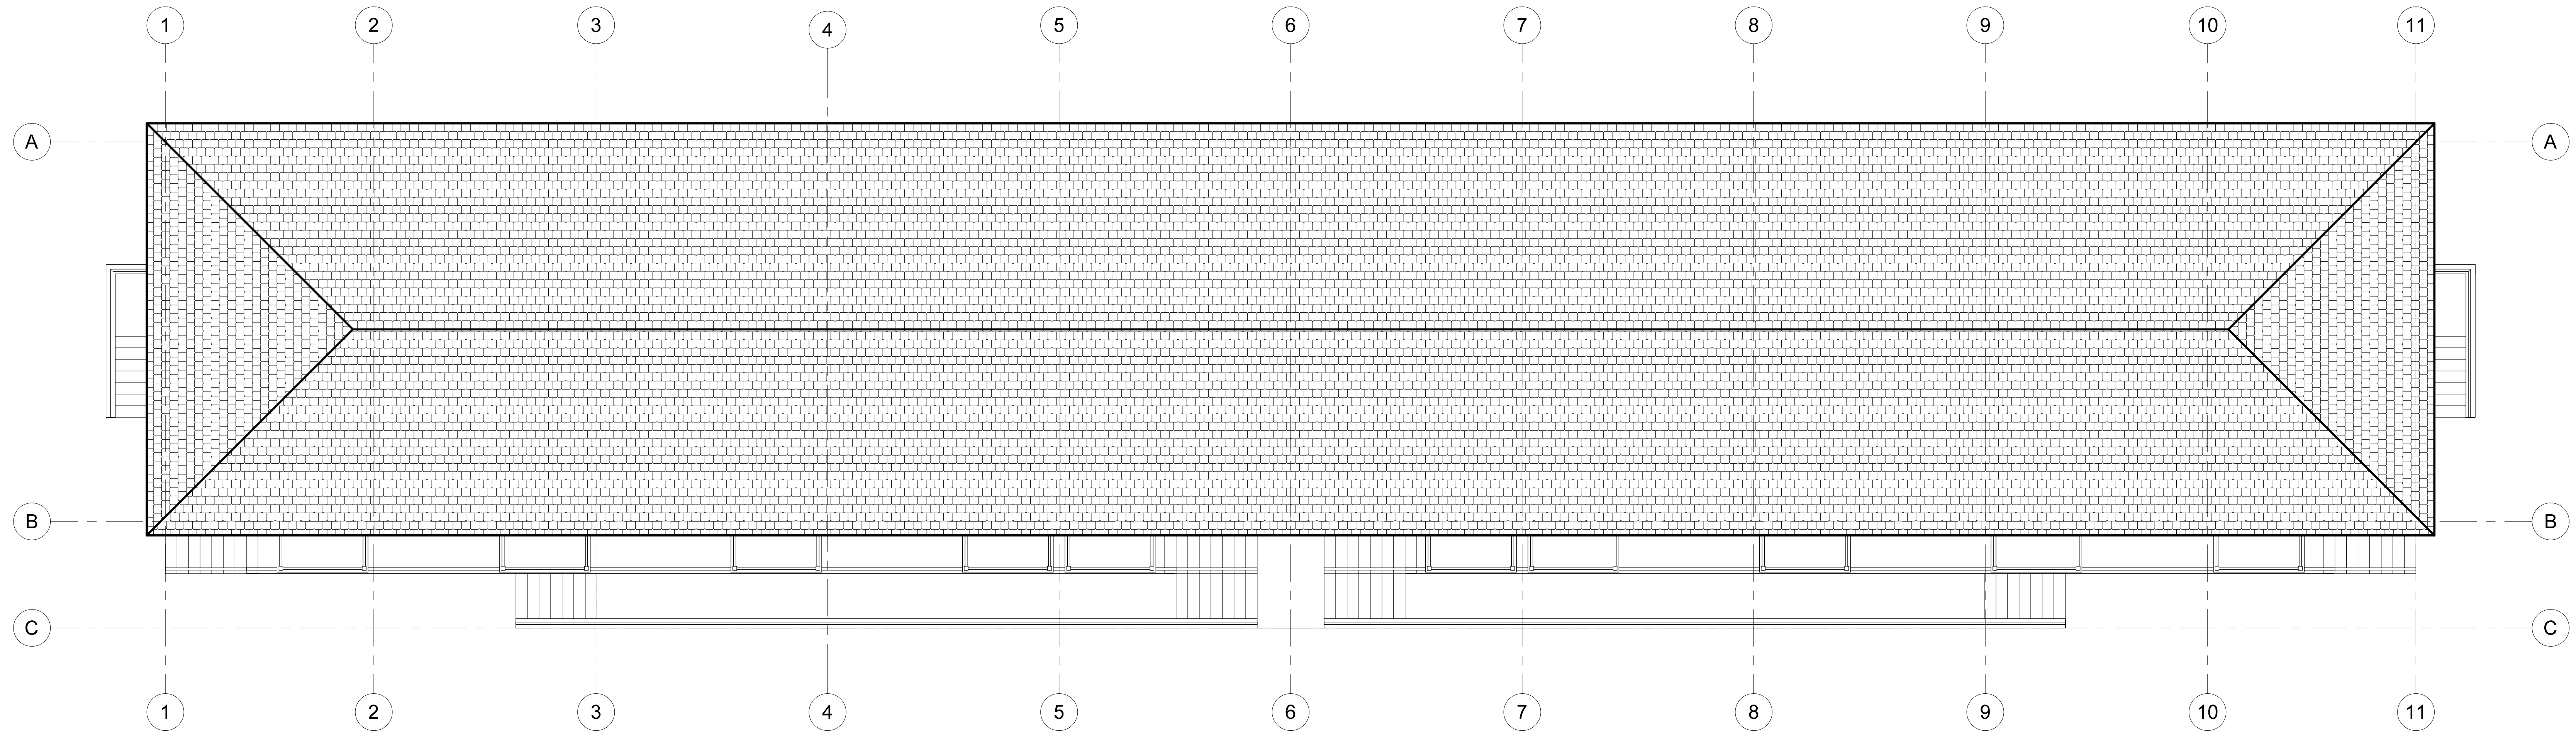

**1** ROOF PLAN  
3/16" = 1'-0"

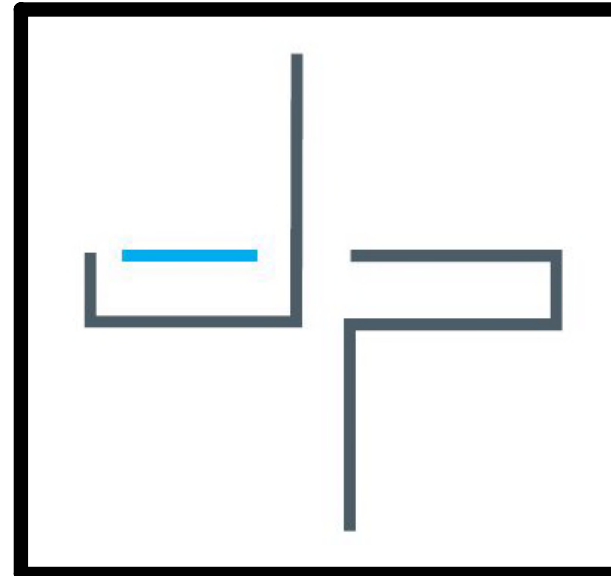

**JASON PIZZICAROLA DESIGN - ARCHITECTS INC**  
209 RIDGE ROAD N  
RIDGEWAY, ONTARIO, L0S 1N0  
T. 905-894-8300  
F. 905-894-8400  
e-mail jpizzicarola@jpdesign.ca

CERTIFICATE OF PRACTICE : # 4053

No.	Description	Date

**NEW CASTLE DEVELOPMENTS**

2220 Stanley Ave, Niagara Falls,  
ON L2J 0A3


FOR REVIEW

SHEET TITLE:  
**ROOF PLAN**


DRAWN BY: J.T.F.	APPROVED: J.P.D.
SCALE: 3/16" = 1'-0"	JOB #: 24055
SHEET NO:	<b>A1-06</b>



1 FRONT ELEVATION  
1 : 75

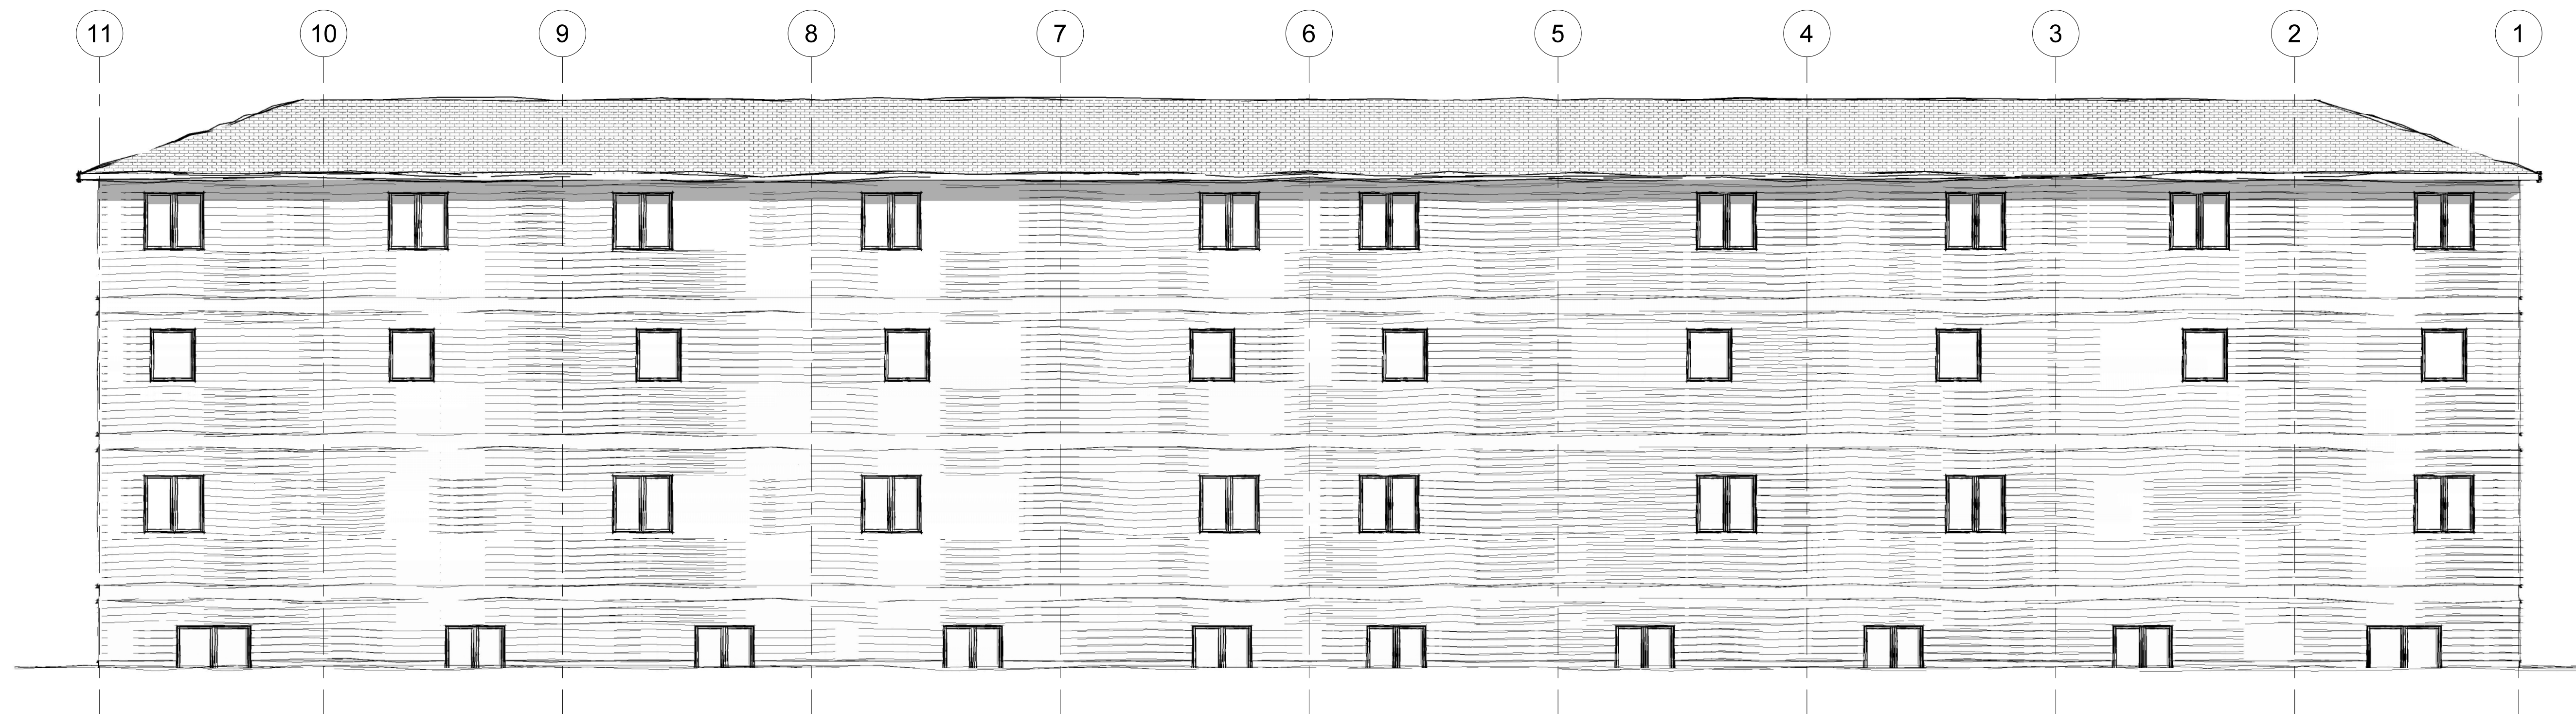

3 REAR ELEVATION  
1 : 75

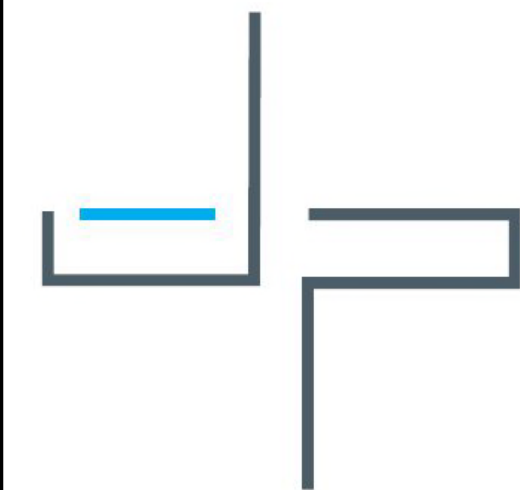

JASON PIZZICARELLA DESIGN - ARCHITECTS INC  
209 RIDGE ROAD N  
RIDGEWAY, ONTARIO, L0S 1N0  
T. 905-894-8300  
F. 905-894-8400  
e-mail: jpizzicarella@jpdesign.ca  
CERTIFICATE OF PRACTICE : # 4053

### NEW CASTLE DEVELOPMENTS

2220 Stanley Ave, Niagara Falls,  
ON L2J 0A3

No.	Description	Date

FOR REVIEW


SHEET TITLE:

### FRONT & REAR ELEVATIONS

DRAWN BY: JTF APPROVED: JPD

SCALE: 1 : 75 JOB #: 24055

SHEET NO: A2-01

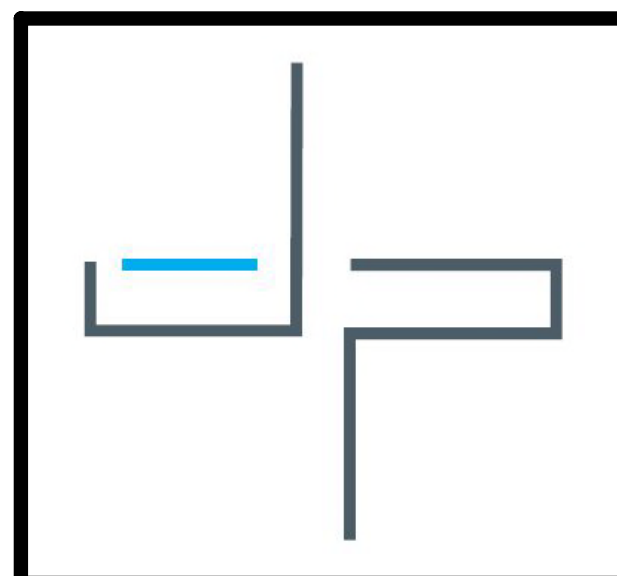

**JASON PIZZICAROLA DESIGN - ARCHITECTS INC**  
 209 RIDGE ROAD N  
 RIDGEWAY, ONTARIO, L0S 1N0  
 T. 905-894-8300  
 F. 905-894-8400  
 e-mail jpizzicarola@jpdesign.ca

CERTIFICATE OF PRACTICE : # 4053

No.	Description	Date

**NEW CASTLE DEVELOPMENTS**

2220 Stanley Ave, Niagara Falls,  
 ON L2J 0A3

FOR REVIEW

SHEET TITLE:

**SECTIONS**

DRAWN BY: J.T.F. APPROVED: J.P.D.

SCALE: 3/16" = 1'-0" JOB #: 24055

SHEET NO: **A3-01**

8/5/2024 3:00:23 PM