


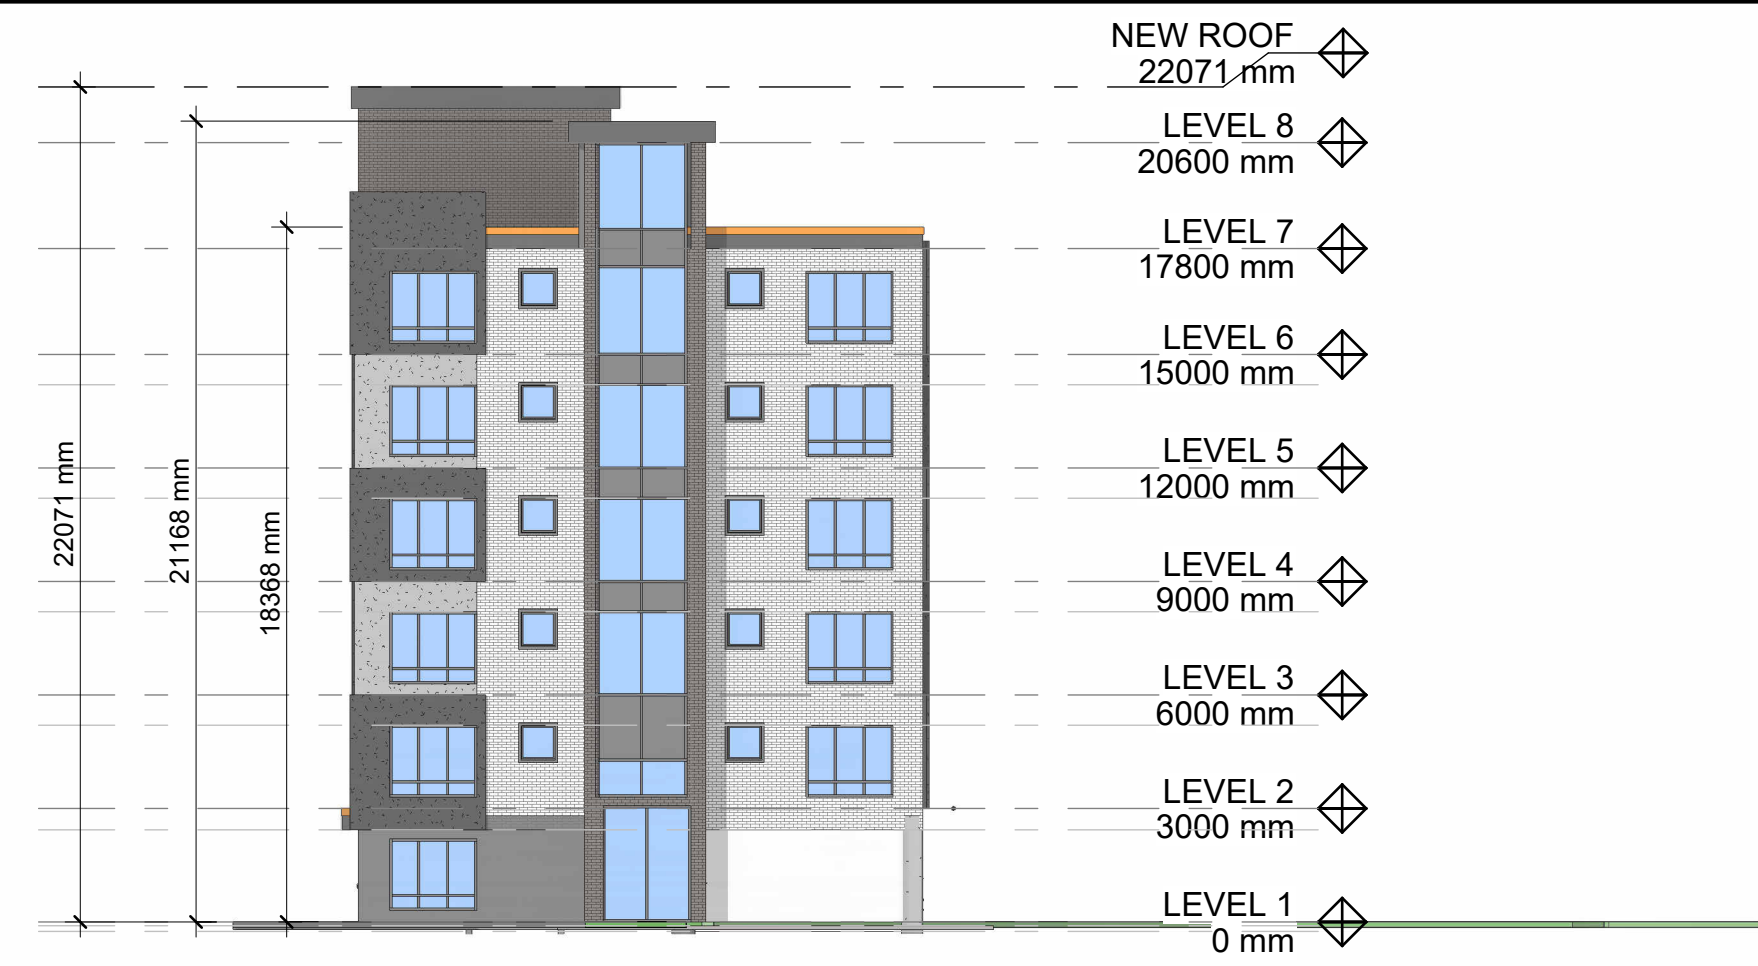

1 East Elevation
1 : 200



2 North Elevation
1 : 200



3 South Elevation
1 : 200



4 West Elevation
1 : 200



OWNERSHIP AND USE OF DRAWINGS
These drawings are the property of MZE Architecture + Design Inc. and shall remain the property of the Architect. These documents are to be used for the specific project and for any other projects or purposes, or by any other parties than those properly authorized in writing by the Architect. MZE Architecture + Design Inc. c/w MZE Architecture + Design Inc.

architecture design inc.
96 Church St., St. Catharines, Ontario / L2R 3C4 / 905.685.8467
info@mzearchitecture.com / www.mzearchitecture.com

No.	Revisions:	Date:

File No: 23-28
Scale: 1 : 200
Drawn By: MZE/ard
Plot Date: 8/21/2024 2:33:40 PM
Issue Date: 04/10/2024

ADAPTIVE REUSE RESIDENTIAL
GATTA HOMES INC.
7701 Lundy's Lane, Niagara Falls ON.
SD - PROPOSED ELEVATIONS

SD3