



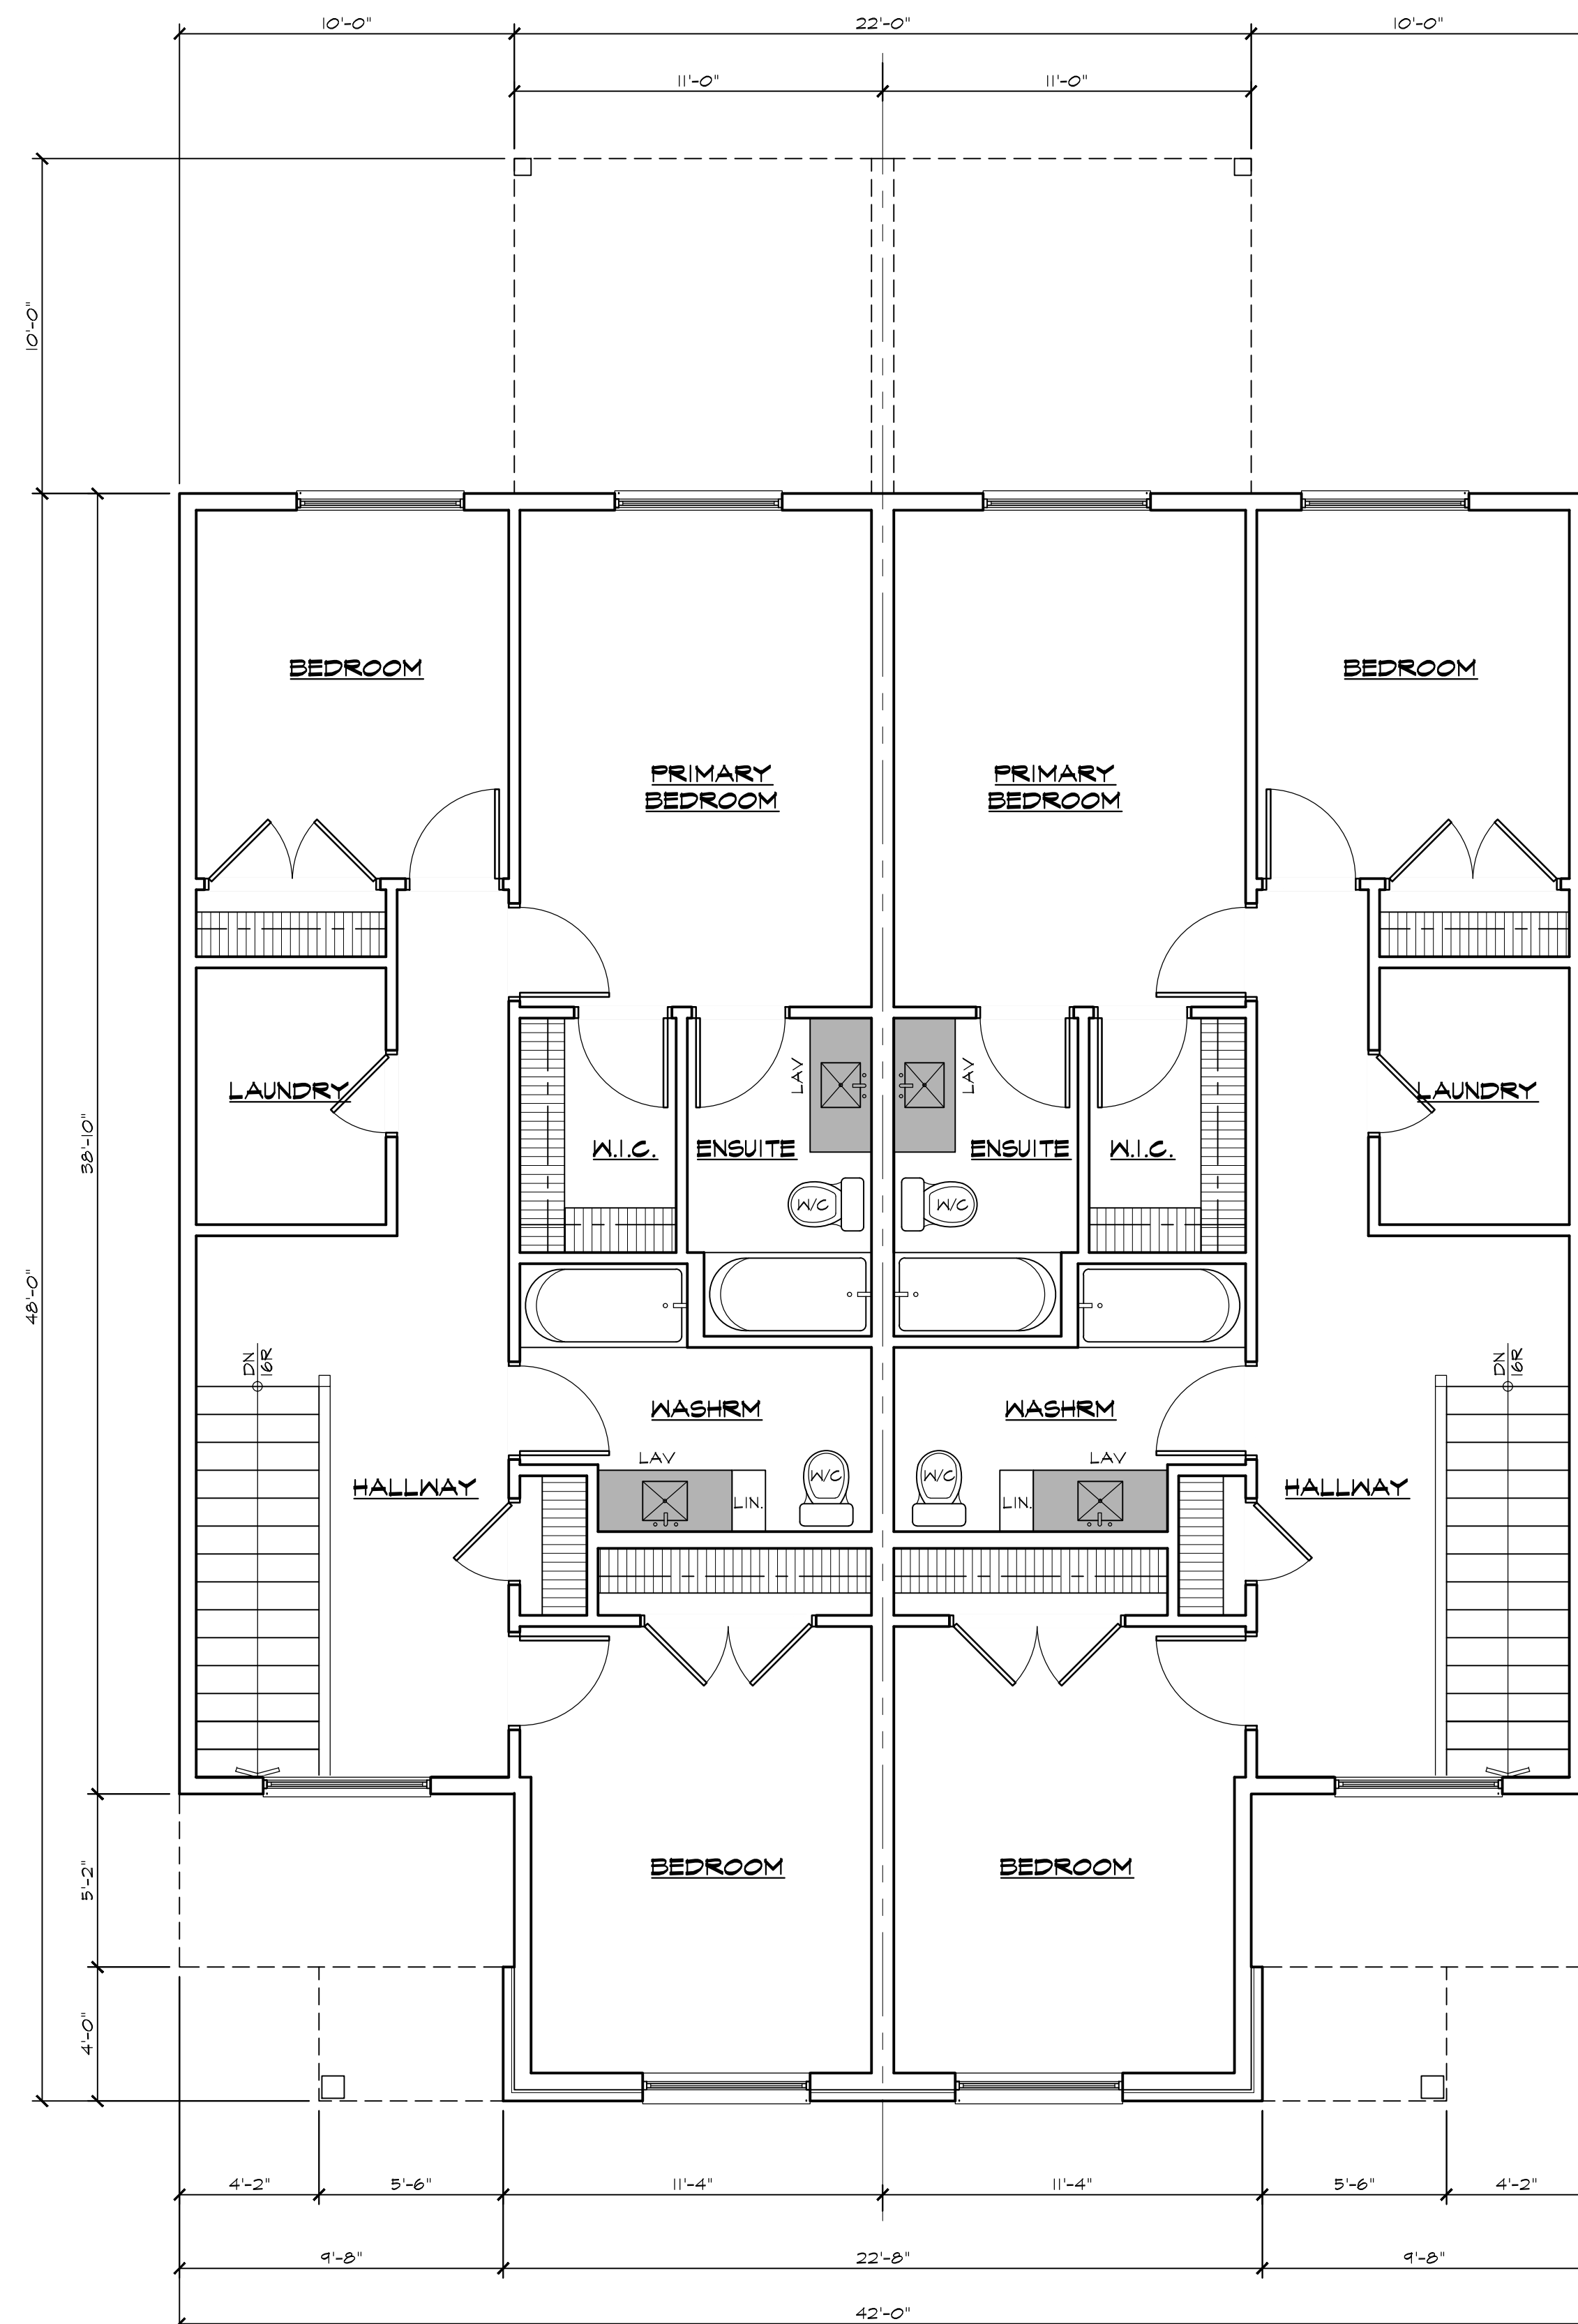

PRIMARY DWELLING
2ND FLOOR PLAN

SCALE: 1/4" = 1'-0"


GROSS FLOOR AREA = 870 SF/SIDE

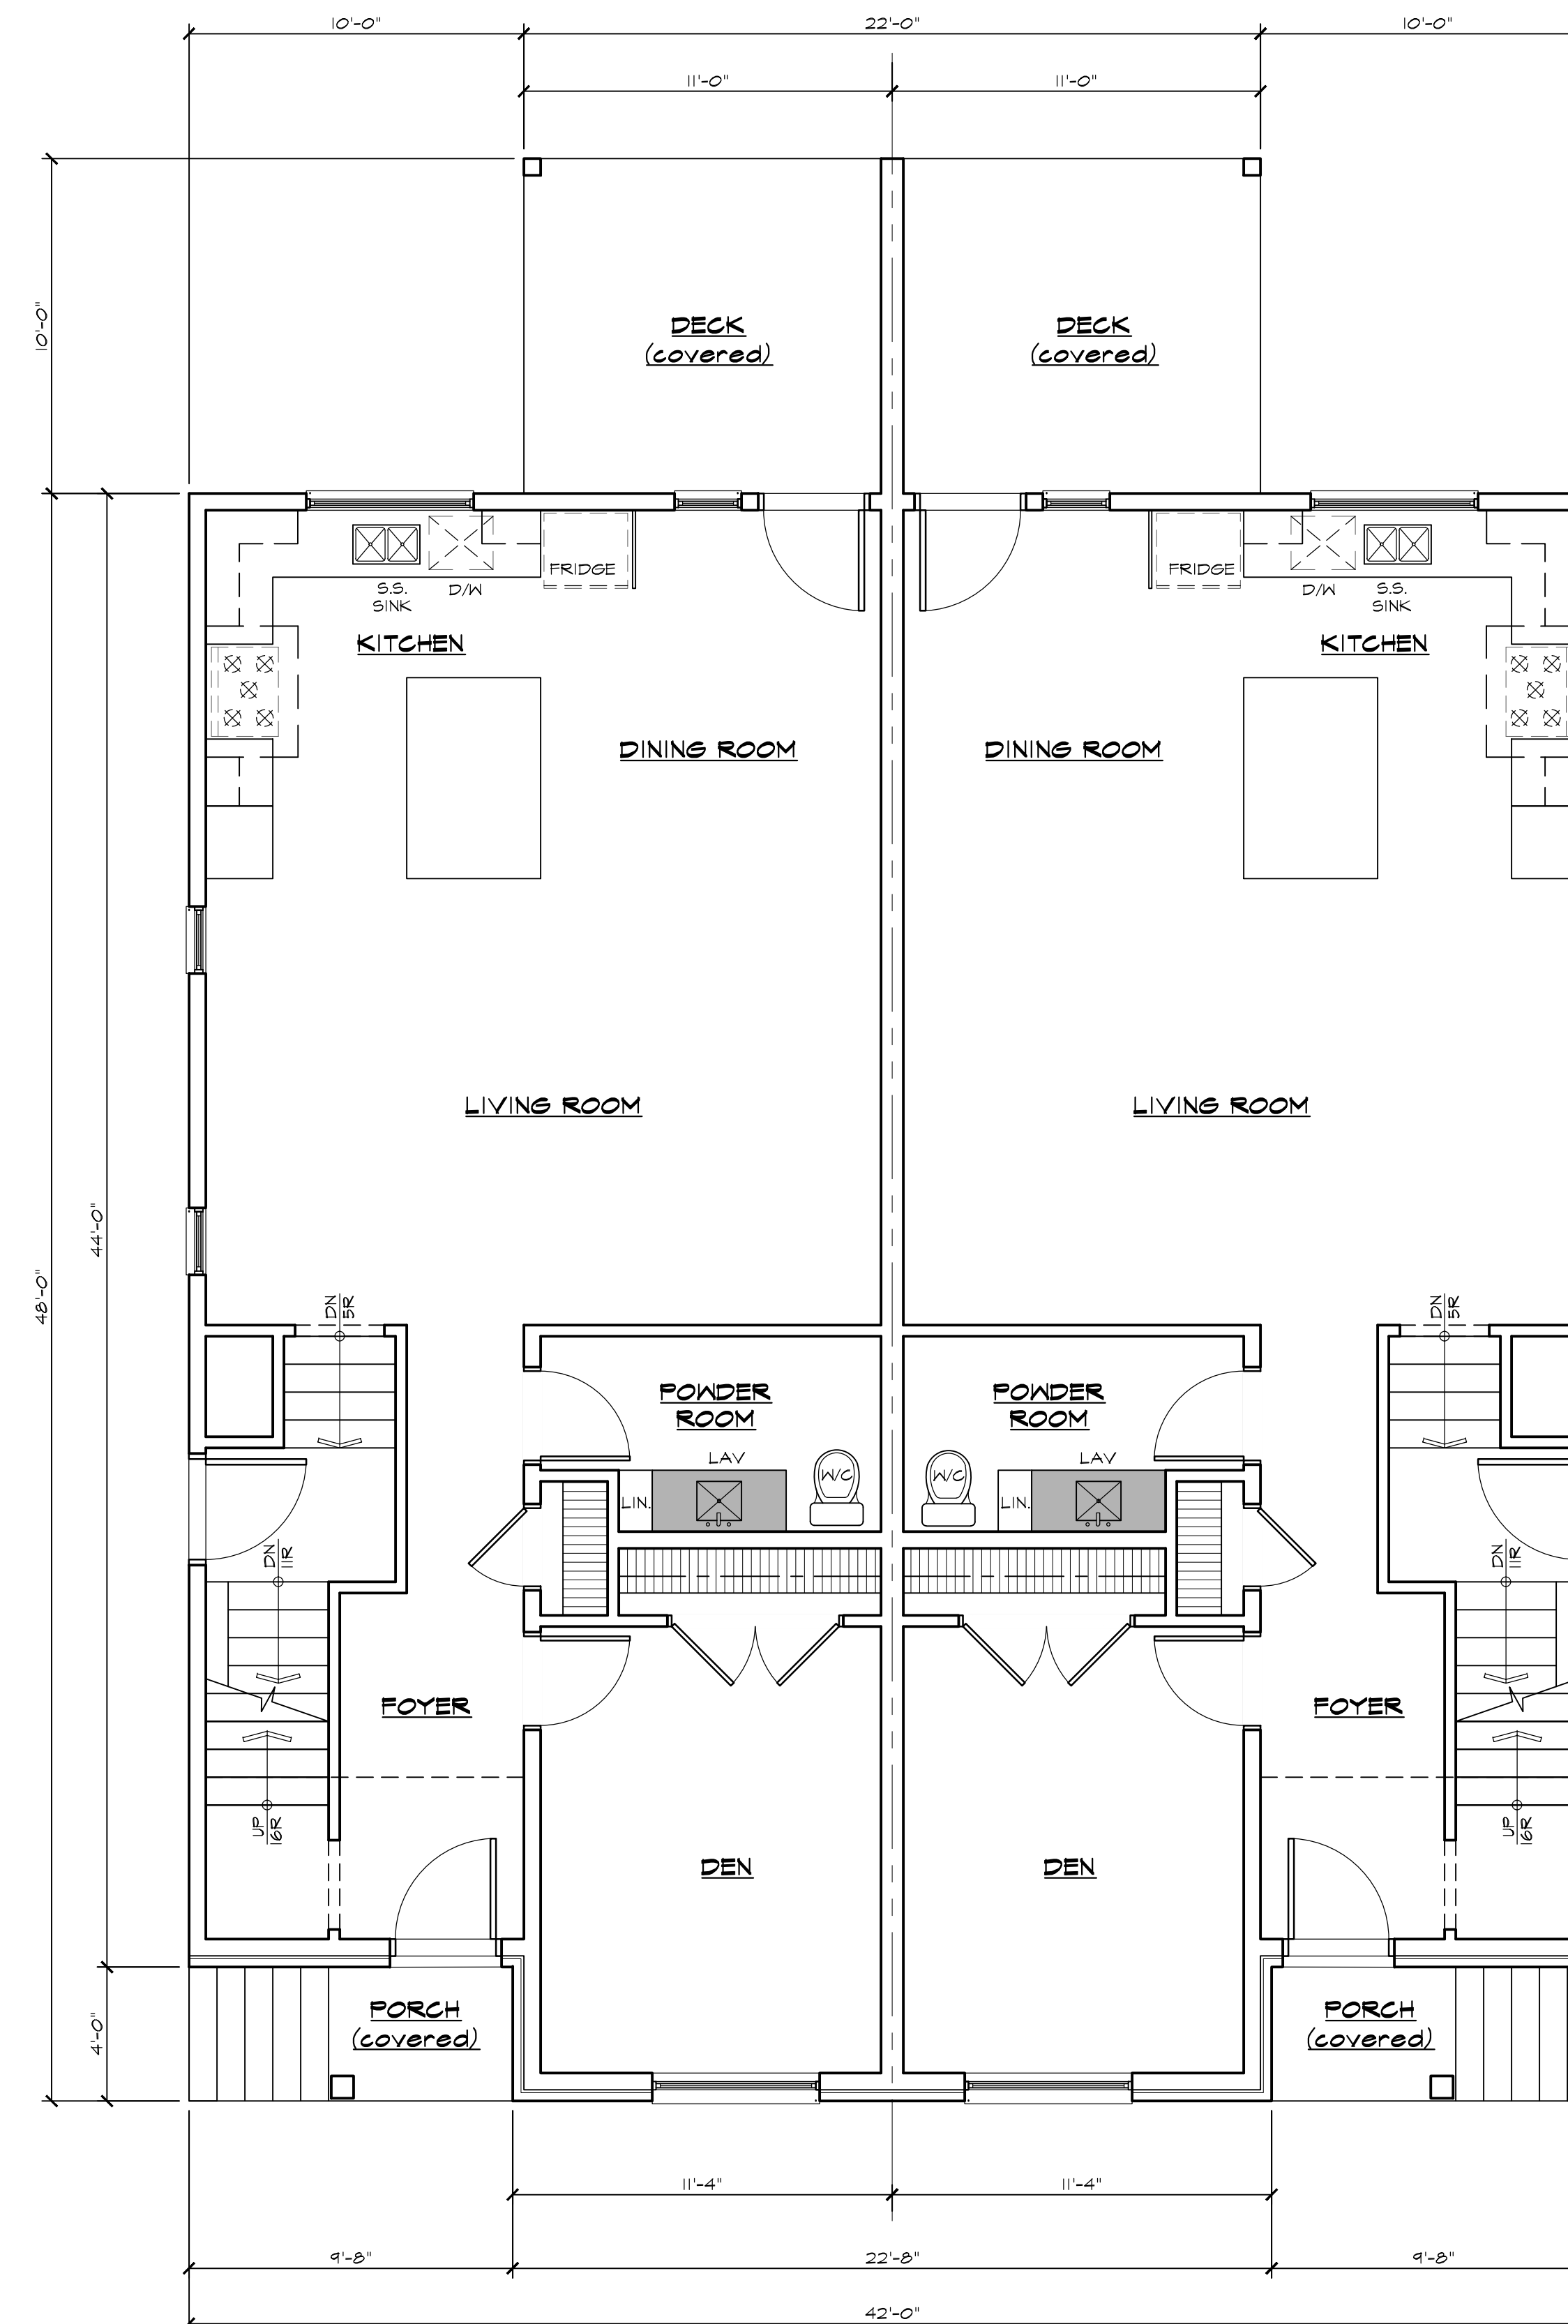

PRIMARY DWELLING
1ST FLOOR PLAN

SCALE: 1/4" = 1'-0"

GROSS FLOOR AREA = 970 SF/SIDE

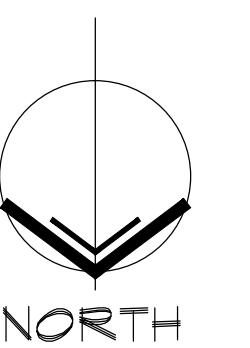[illegible]

Project Name and Address

**PROPOSED
SEMI-DETACHED**

7932 MULHERN ST
NIAGARA FALLS, ON

Dag Title PLANS	Sheet A1
Date MAR 2025	
Scale A5 NOTED	




PRIMARY DWELLING
FRONT ELEVATION

SCALE: 1/4" = 1'-0"



PRIMARY DWELLING
LEFT-SIDE ELEVATION

SCALE: 1/4" = 1'-0"

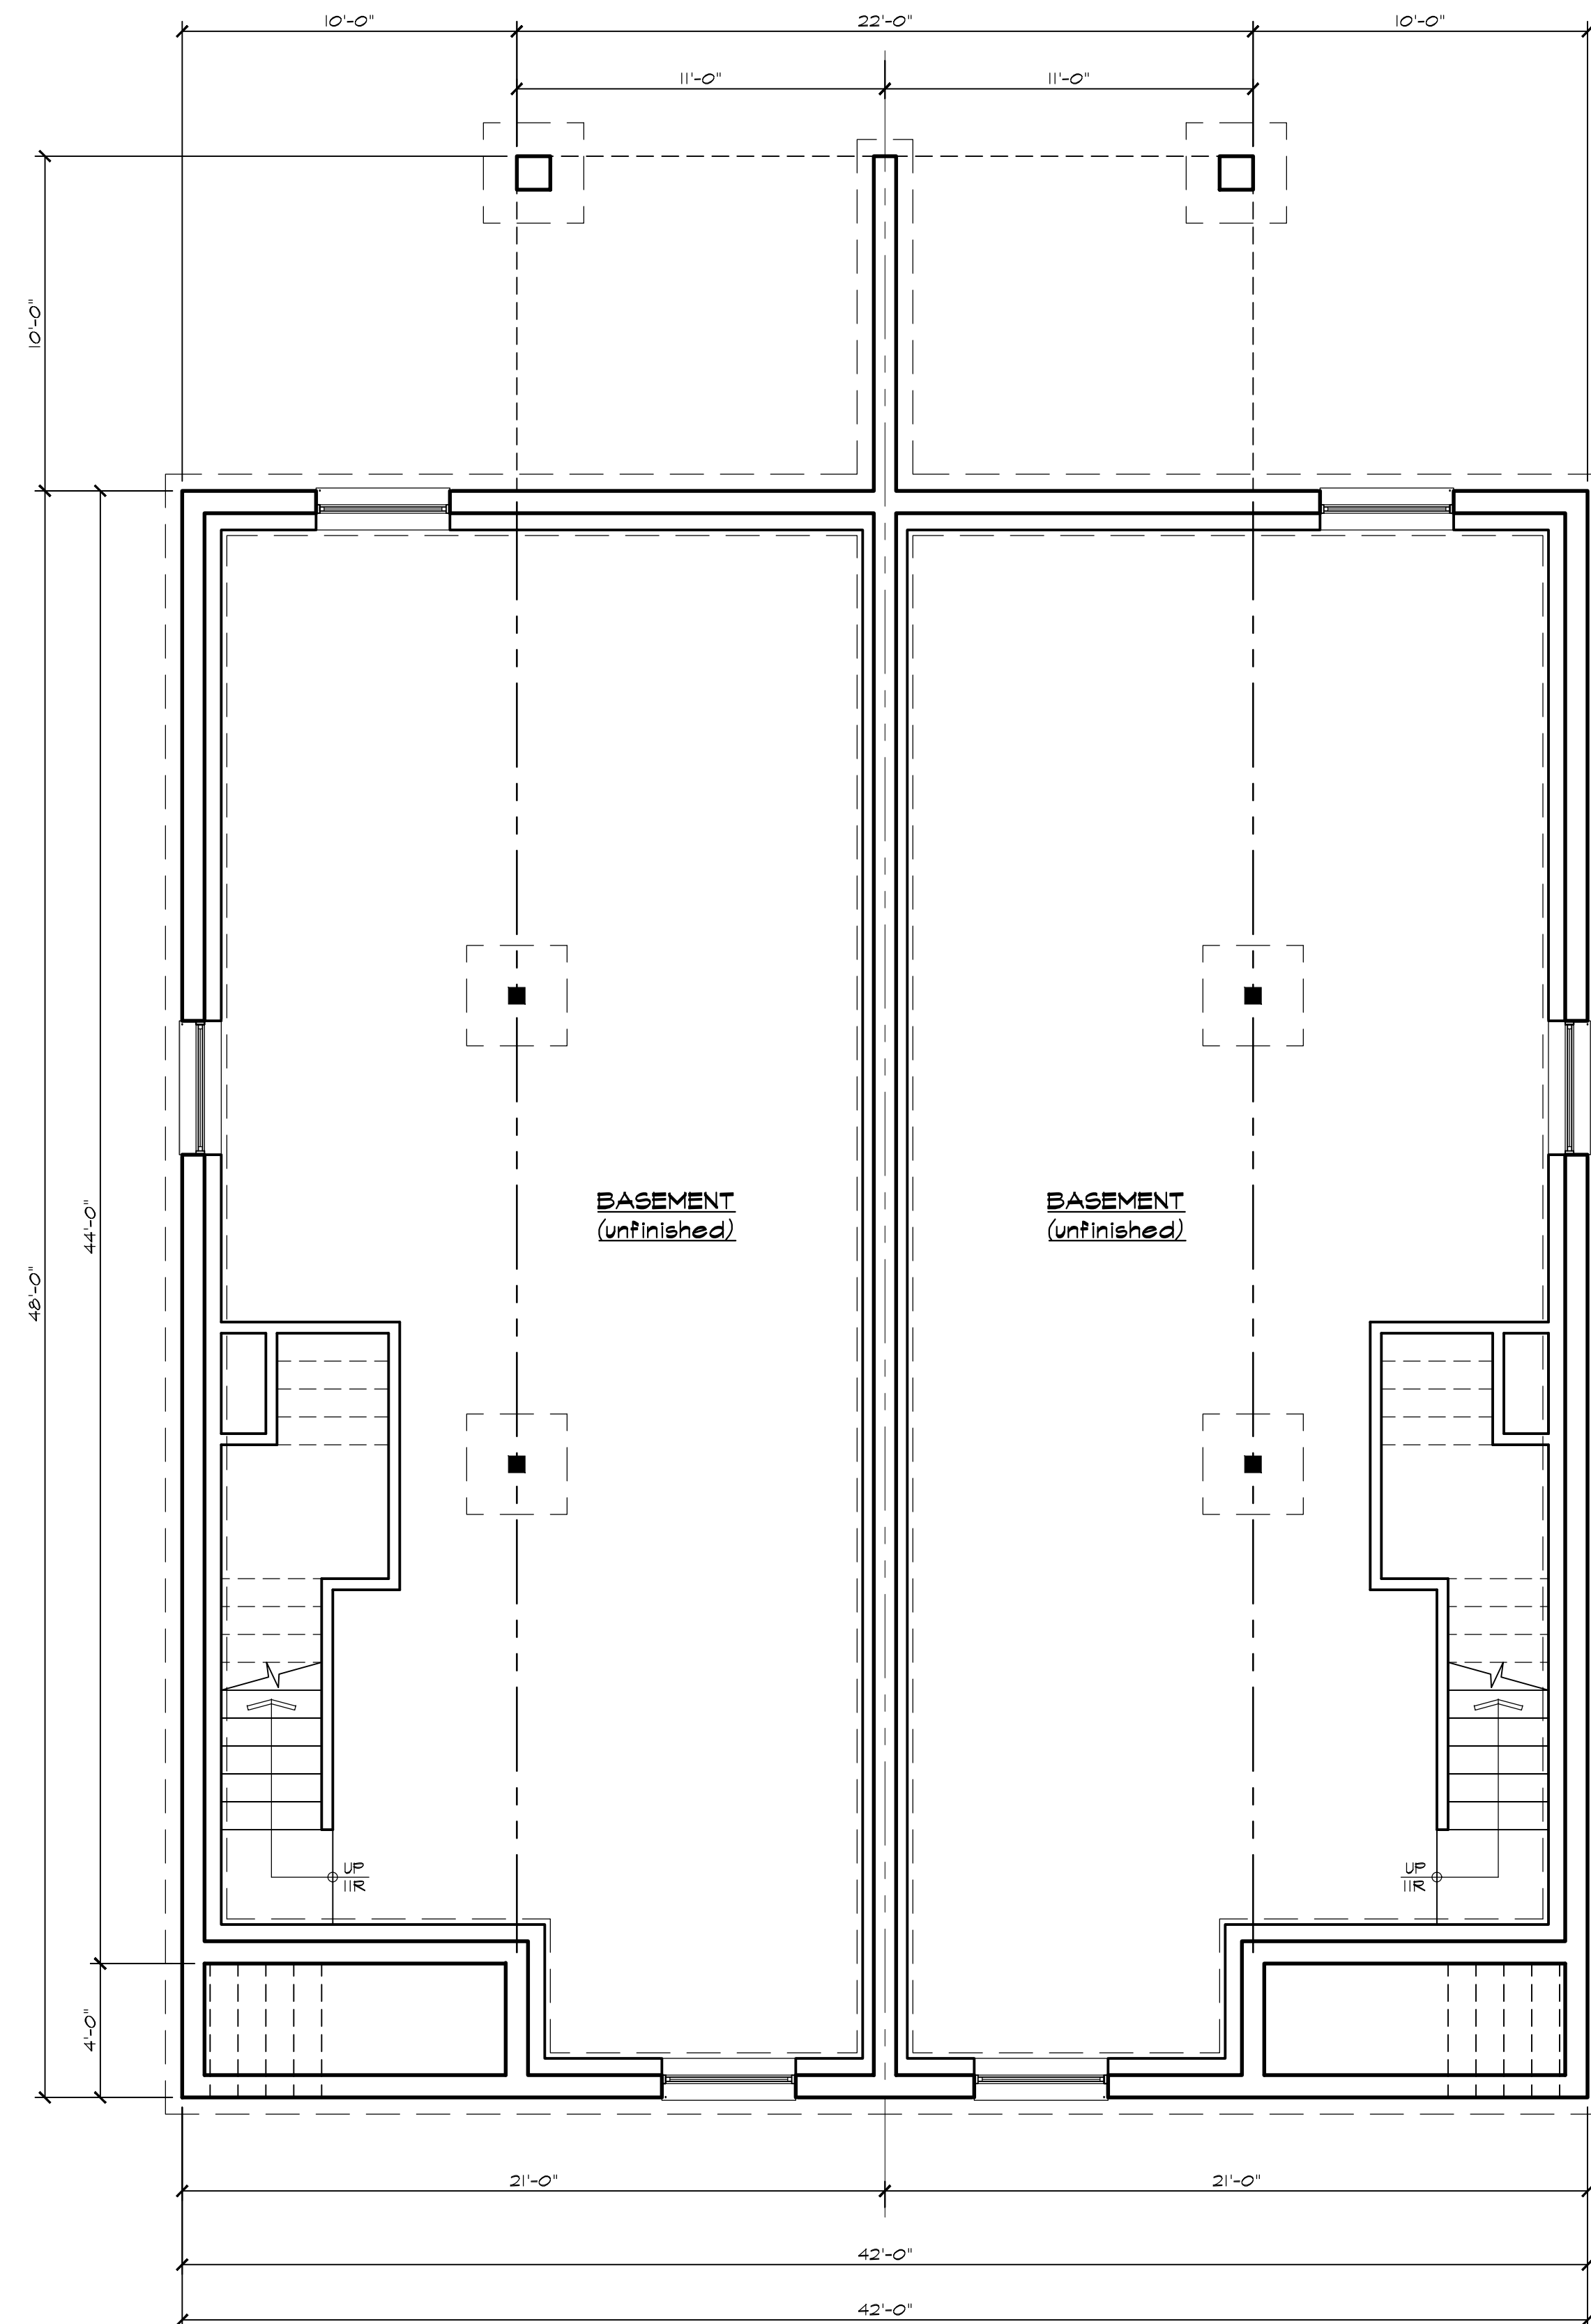

PRIMARY DWELLING
BASEMENT PLAN

SCALE: 1/4" = 1'-0"

General Notes

1	ISSUED FOR REVIEW	MAR 1, 2025
No.	Revision/Issue	Date

CORE
design-drafting
Building
residential | commercial | industrial
E-mail: info@coredraft.ca Phone: 289-821-1810

Project Name and Address

PROPOSED
SEMI-DETACHED

7432 MULHERN ST
NIAGARA FALLS, ON

Dwg Title

PLANS

Date

MAR 2025

Scale

AS NOTED

Sheet

A2



Dwg Title	Sheet
PLANS	A3
Date	
MAR 2025	
Scale	
AS NOTED	