



REAR ELEVATION

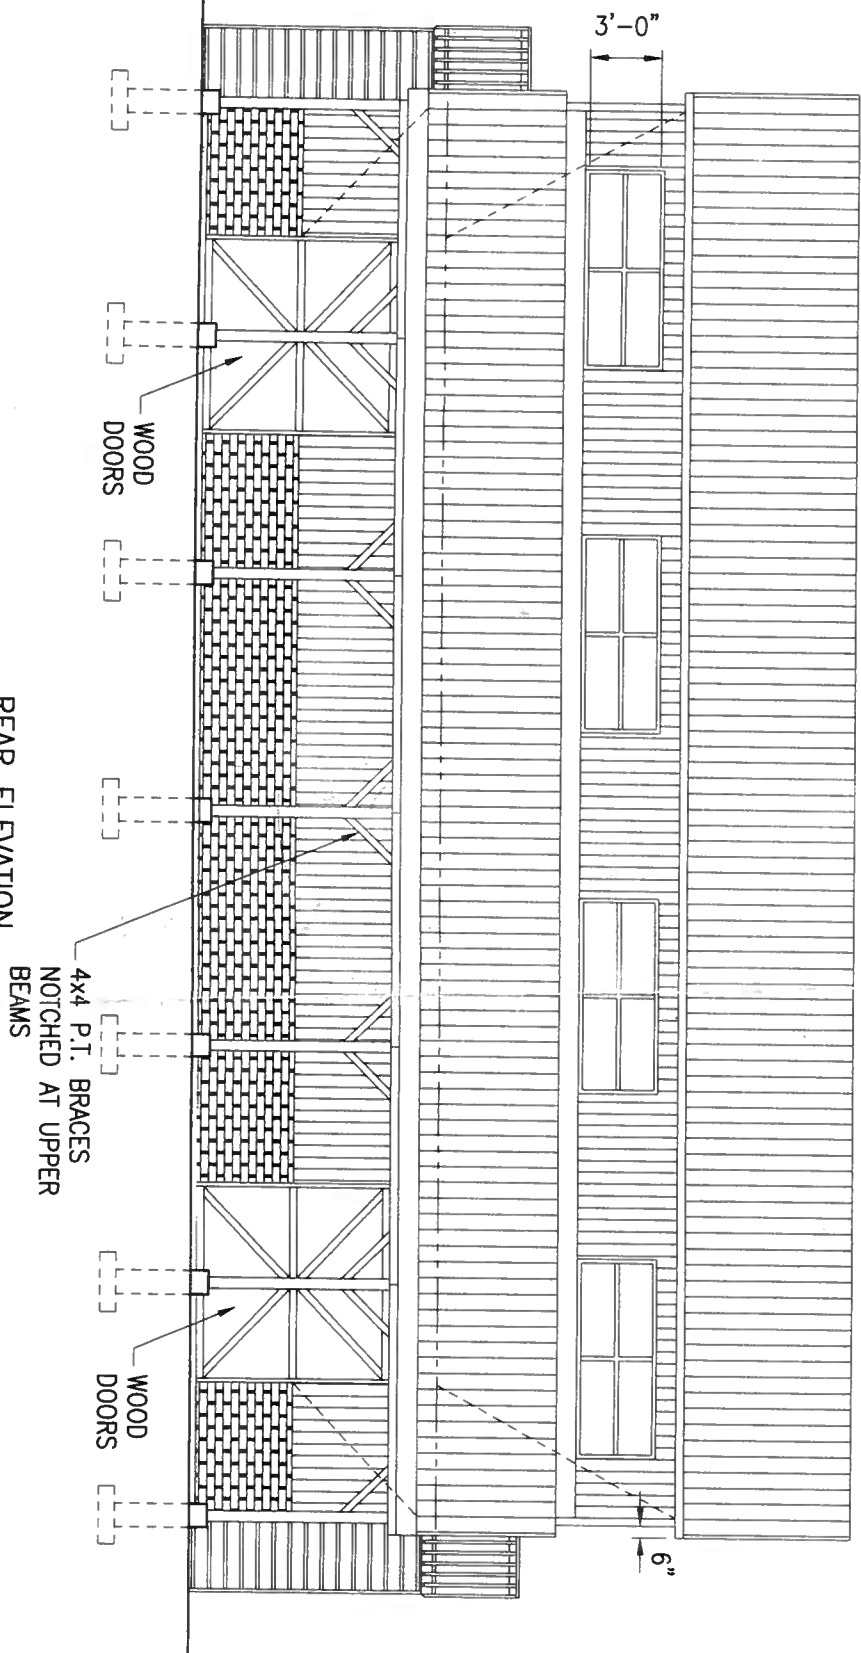

FRONT ELEVATION

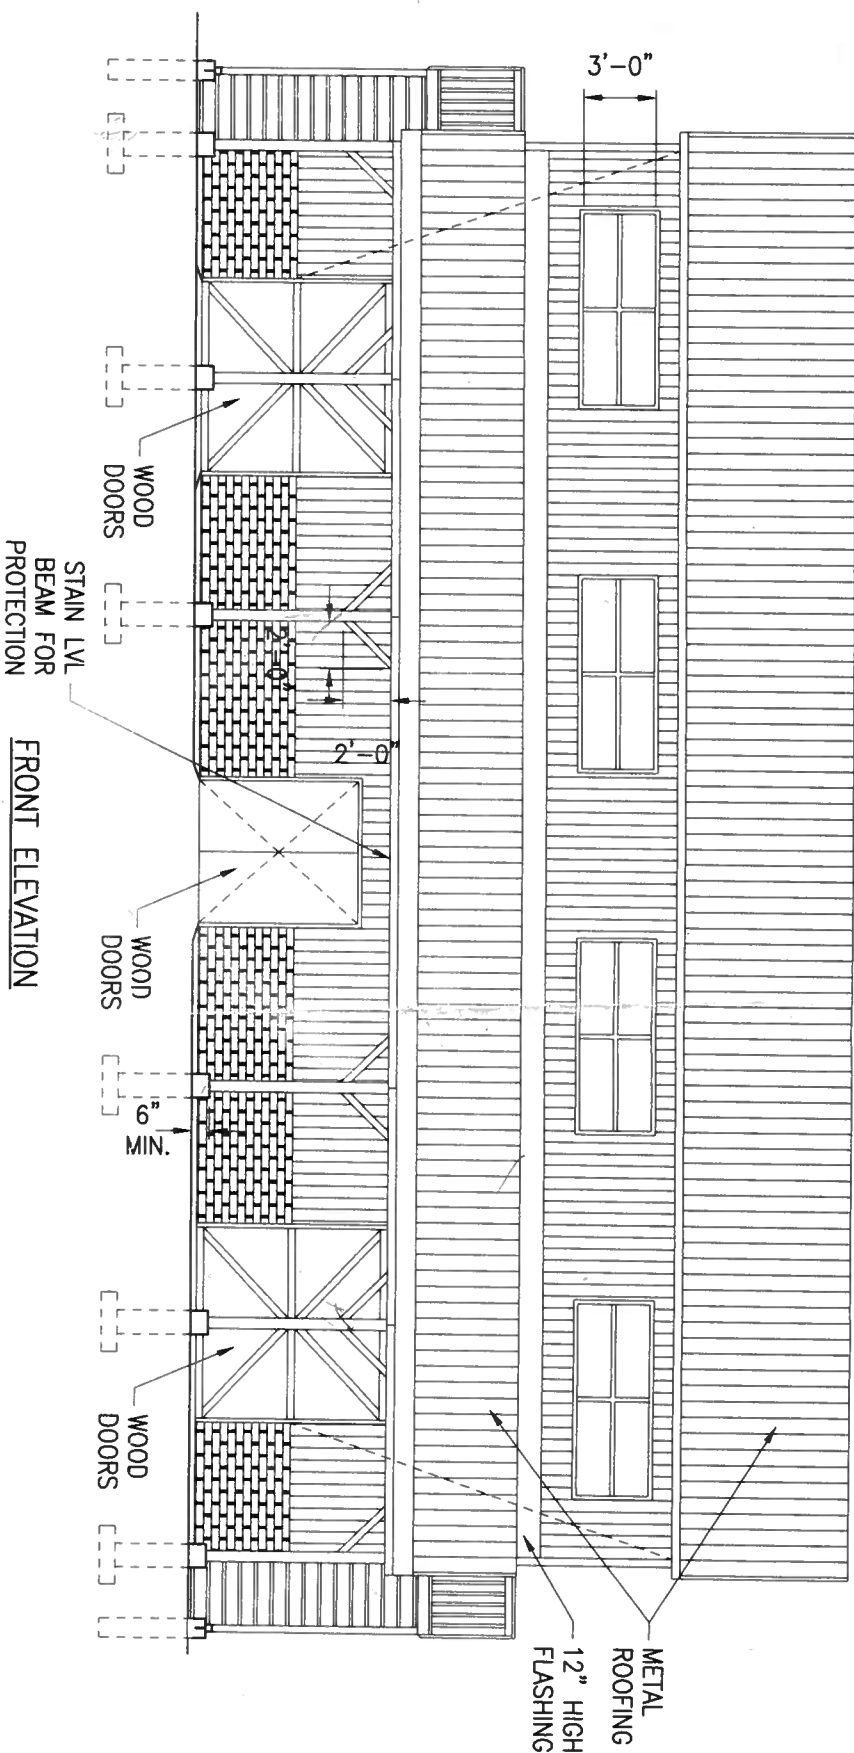

DRAWN BY: ACA

CHECKED BY: ACA

PROJECT:

FEDEROW BARN
4079 MARSHALL ROAD
NIAGARA FALLS, ON

DRAWING TITLE:


ELEVATIONS

**ACA ENGINEERING
SERVICES LIMITED**

4600 Montrose Road
Niagara Falls, Ontario
L2H 1K3

PH: 905-357-2030
FX: 905-357-7183

SEAL

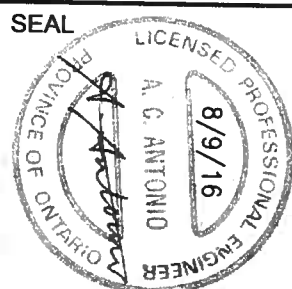


S4


SCALE: 1/8"=1'-0"

DATE: AUG. 9, 2016


JOB NO: 16-114

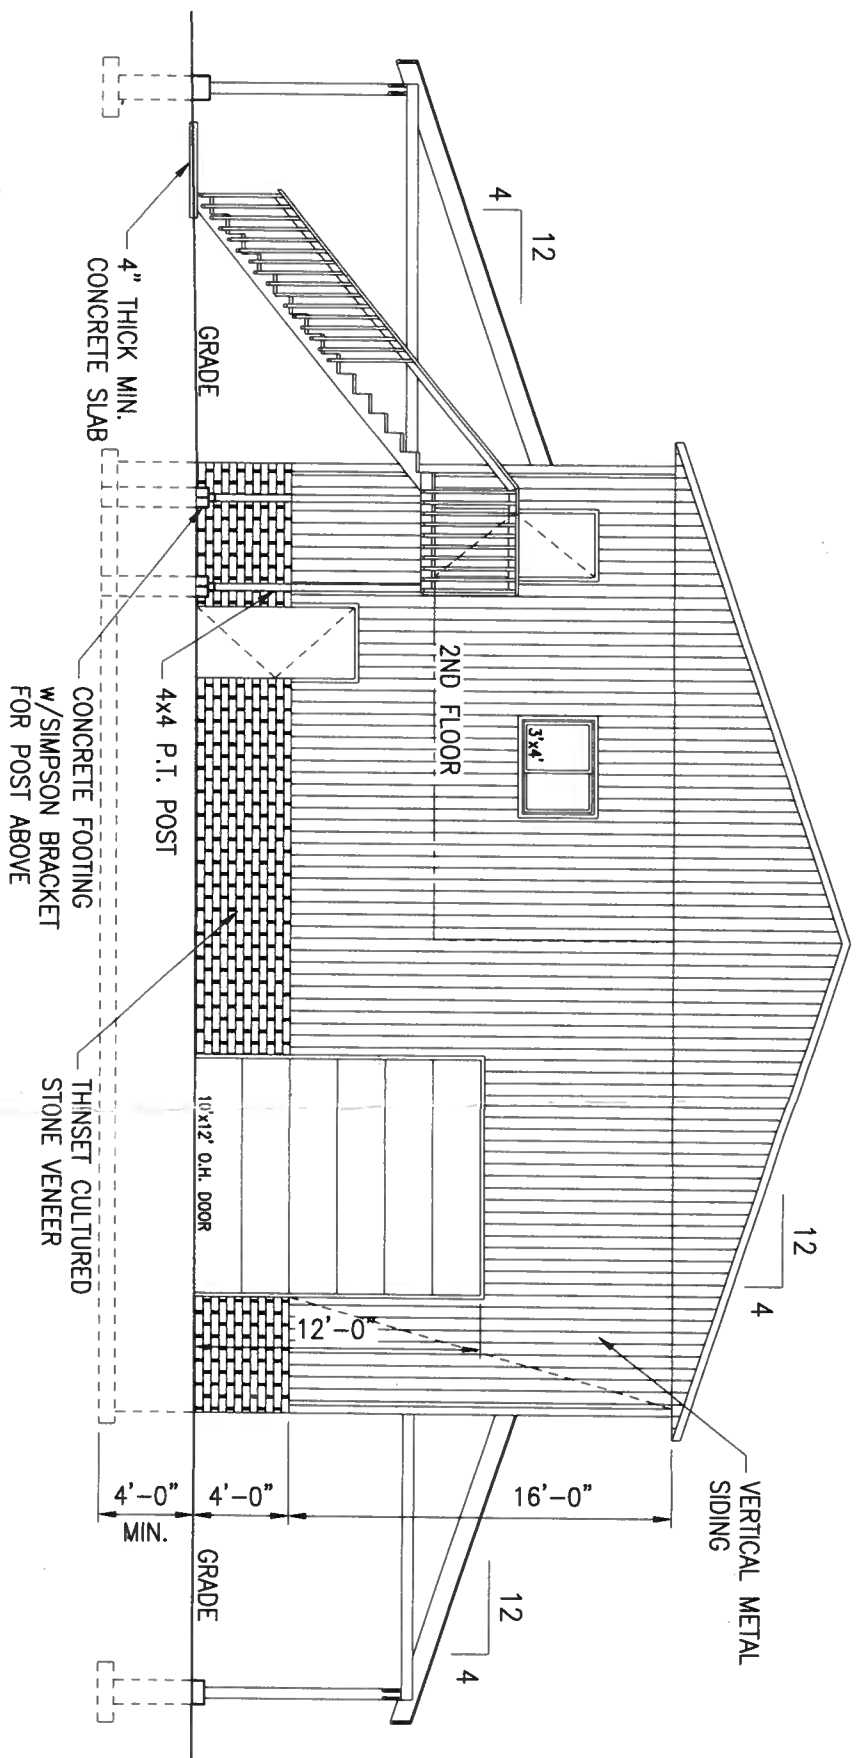

LEFT ELEVATION

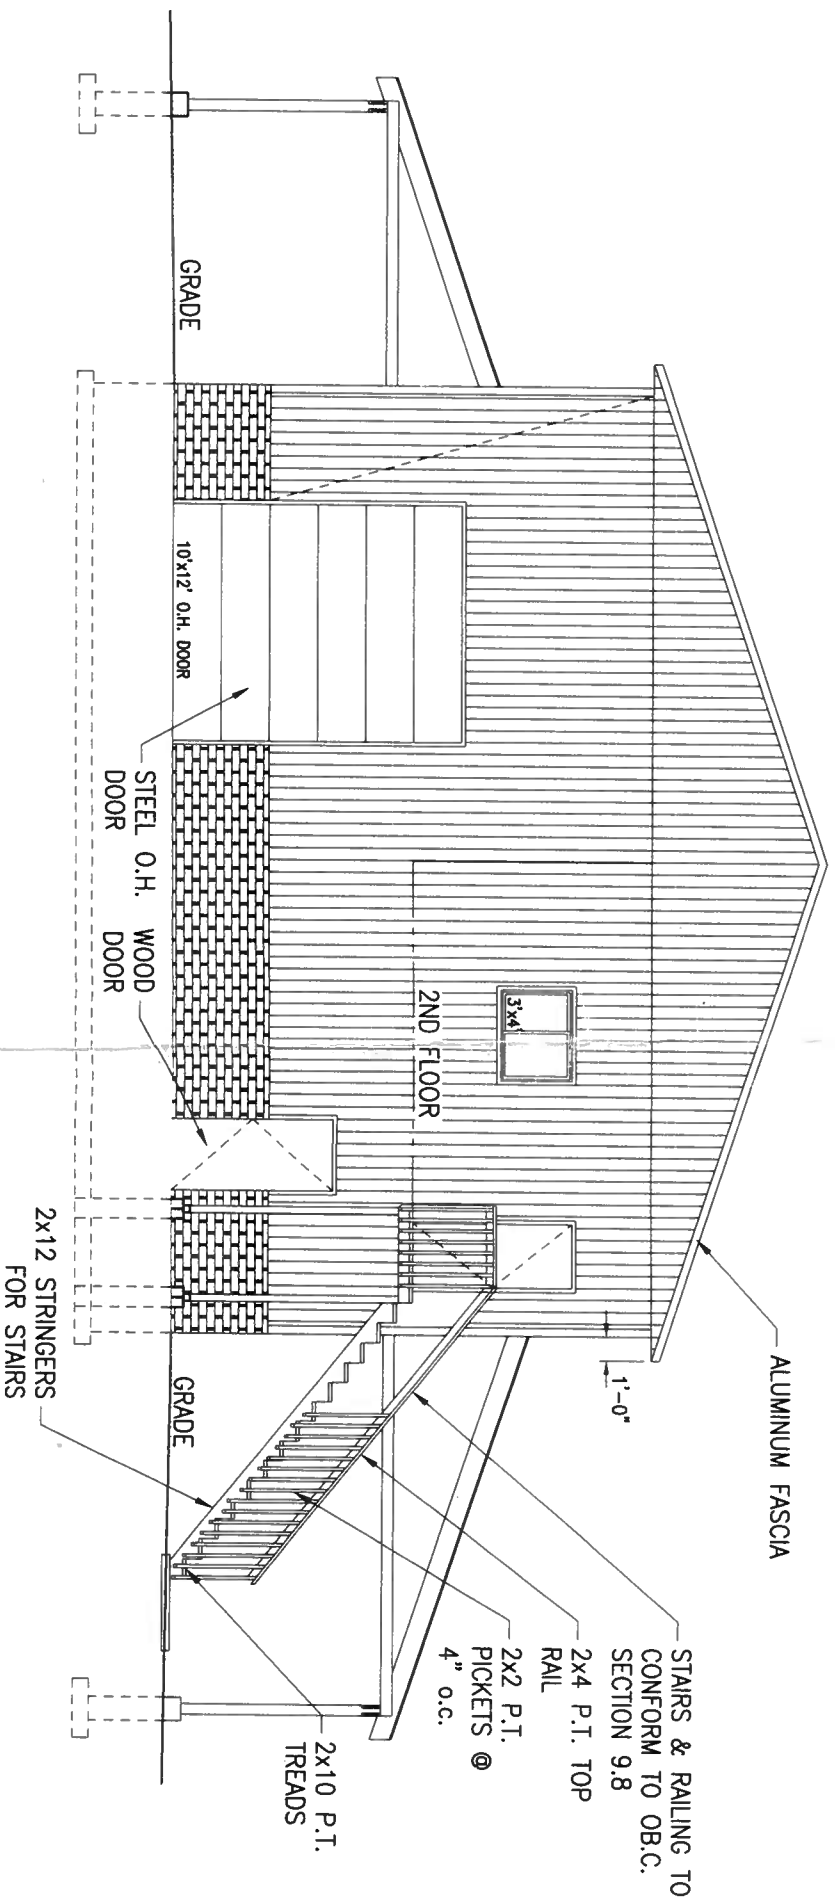

RIGHT ELEVATION

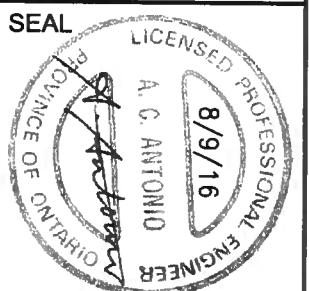

ACA ENGINEERING SERVICES LIMITED
 4600 Montrose Road
 Niagara Falls, Ontario
 L2H 1K3
 PH: 905-357-2030
 FX: 905-357-7183

DRAWING TITLE:
 ELEVATIONS

PROJECT:
 FEDEROW BARN
 4079 MARSHALL ROAD
 NIAGARA FALLS, ON

CHECKED BY: ACA

SCALE: 1/8"=1'-0"

DATE: AUG. 9, 2016

JOB NO: 16-114

DRAWN BY: ACA

55