


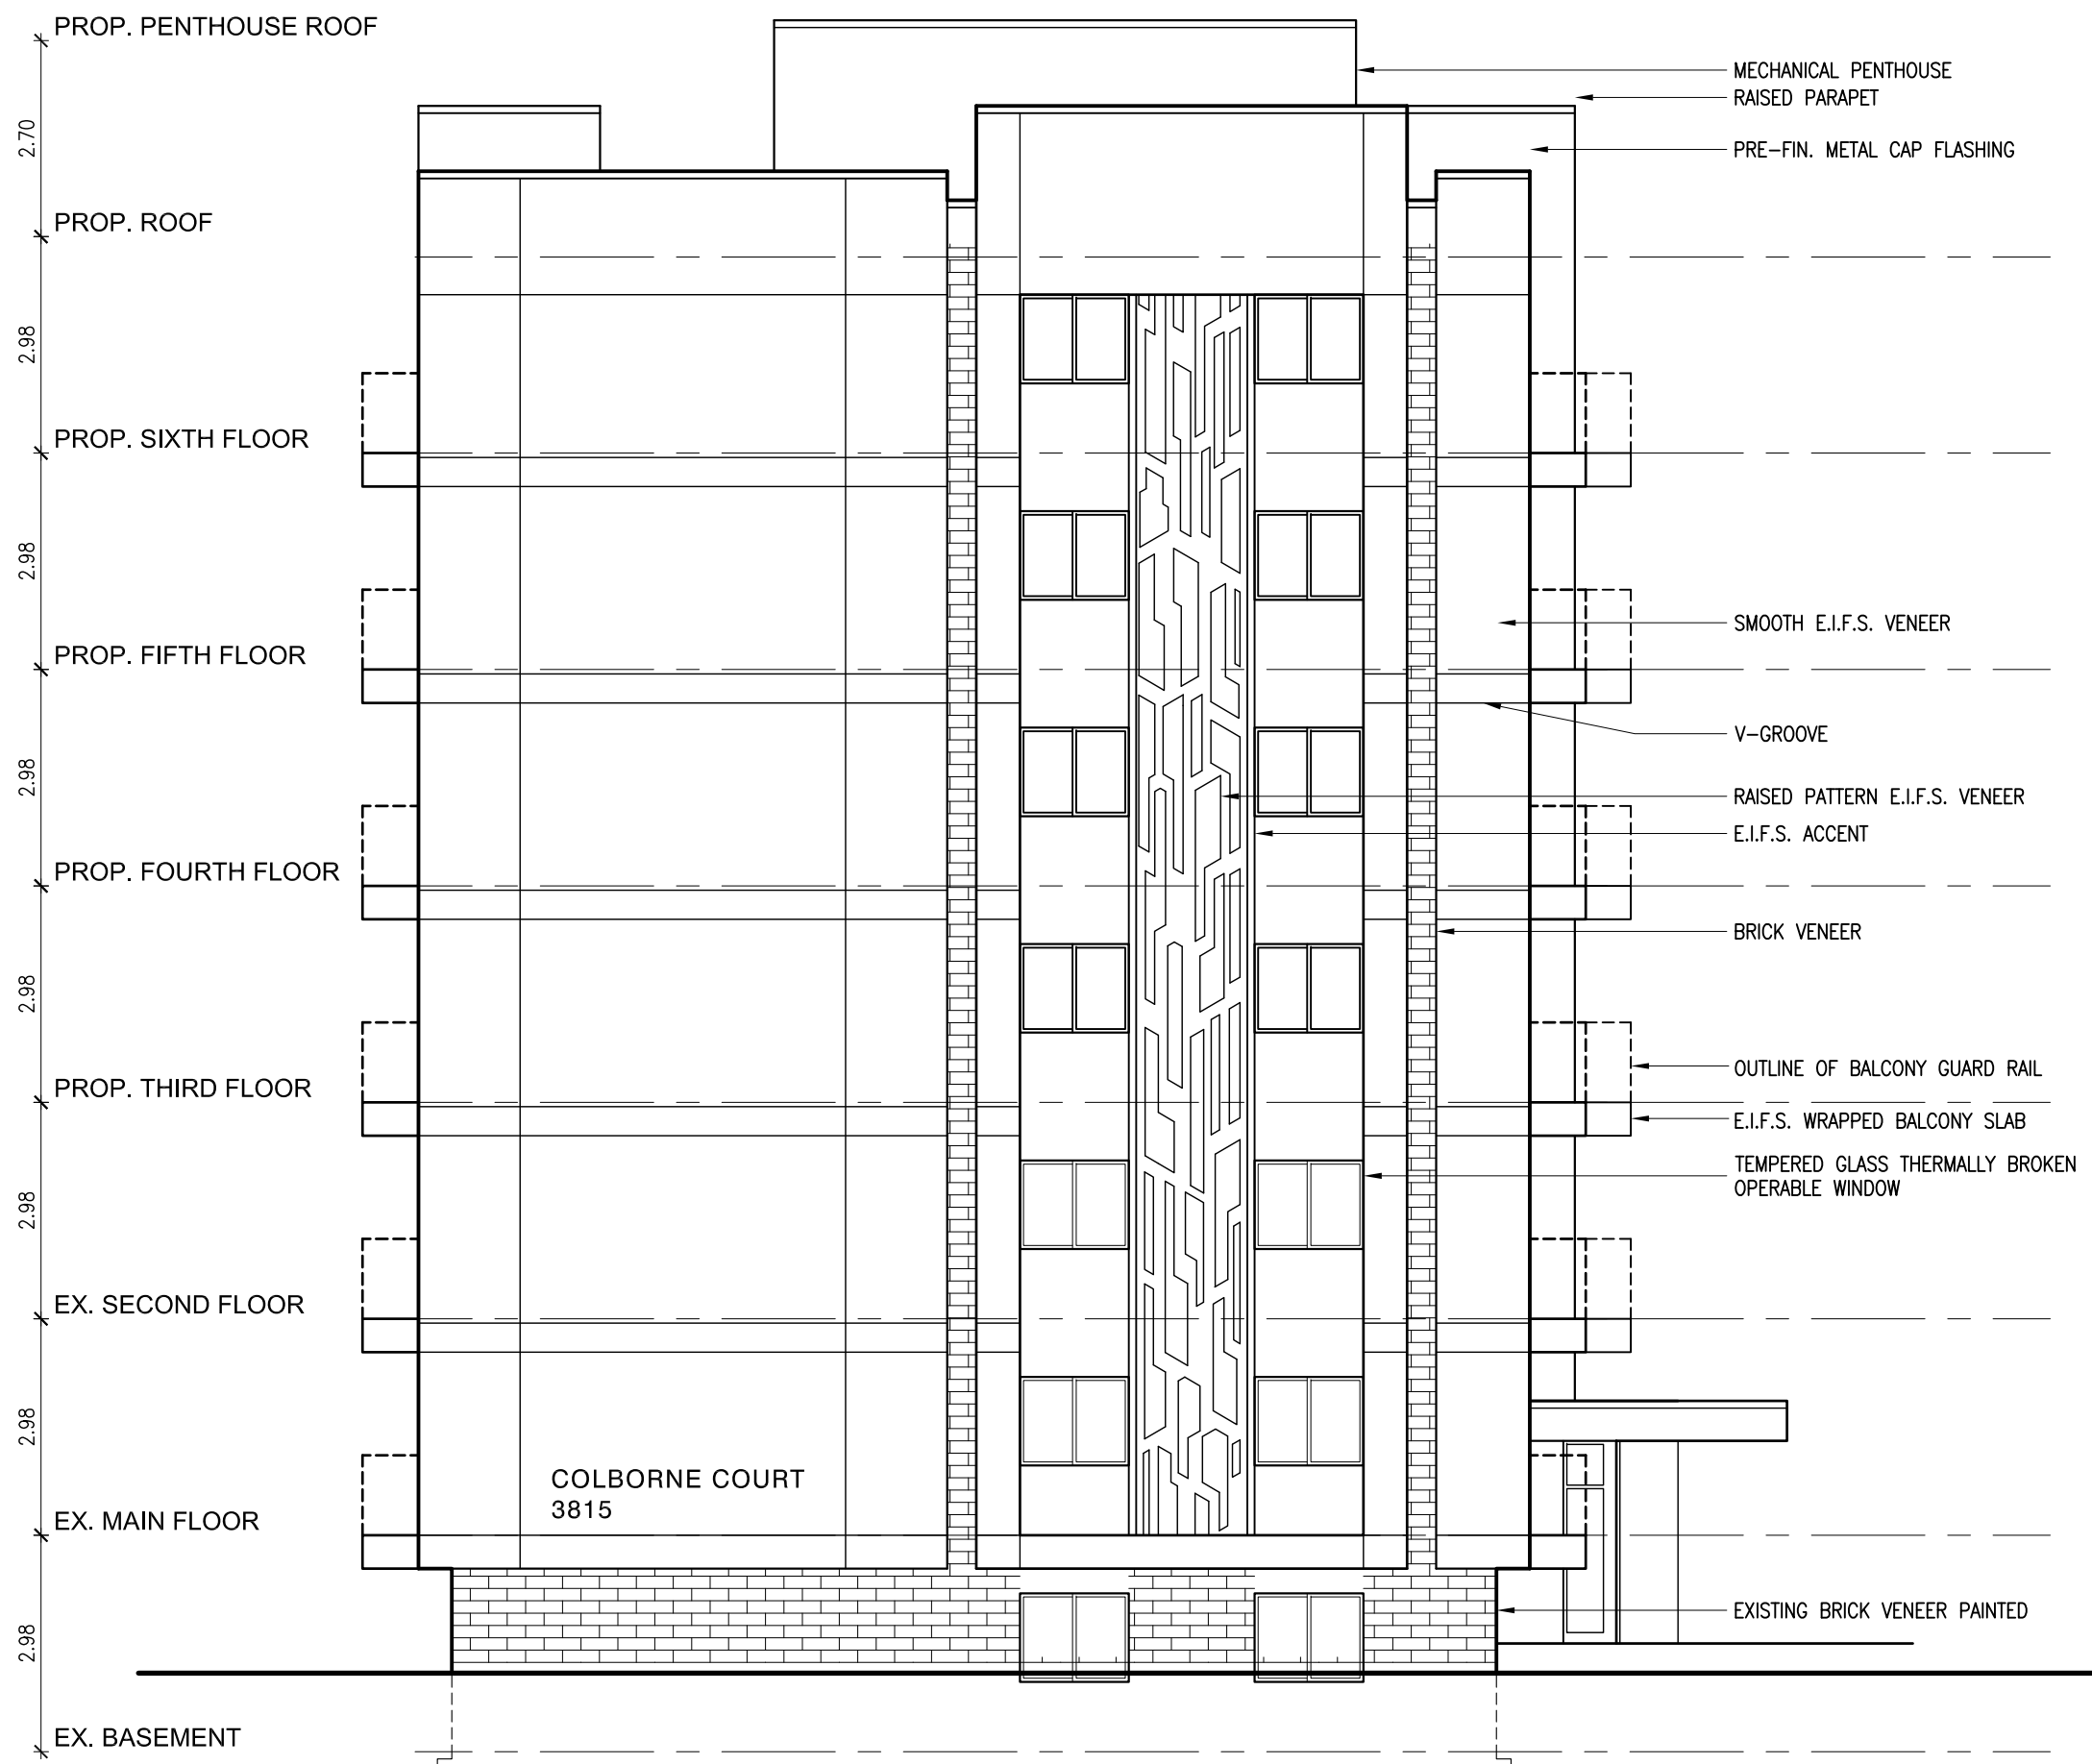


**#3815 Portage Road
PROPOSED NORTH ELEVATION**

SCALE: 1:100




**#3815 Portage Road
PROPOSED EAST ELEVATION**

SCALE: 1:100

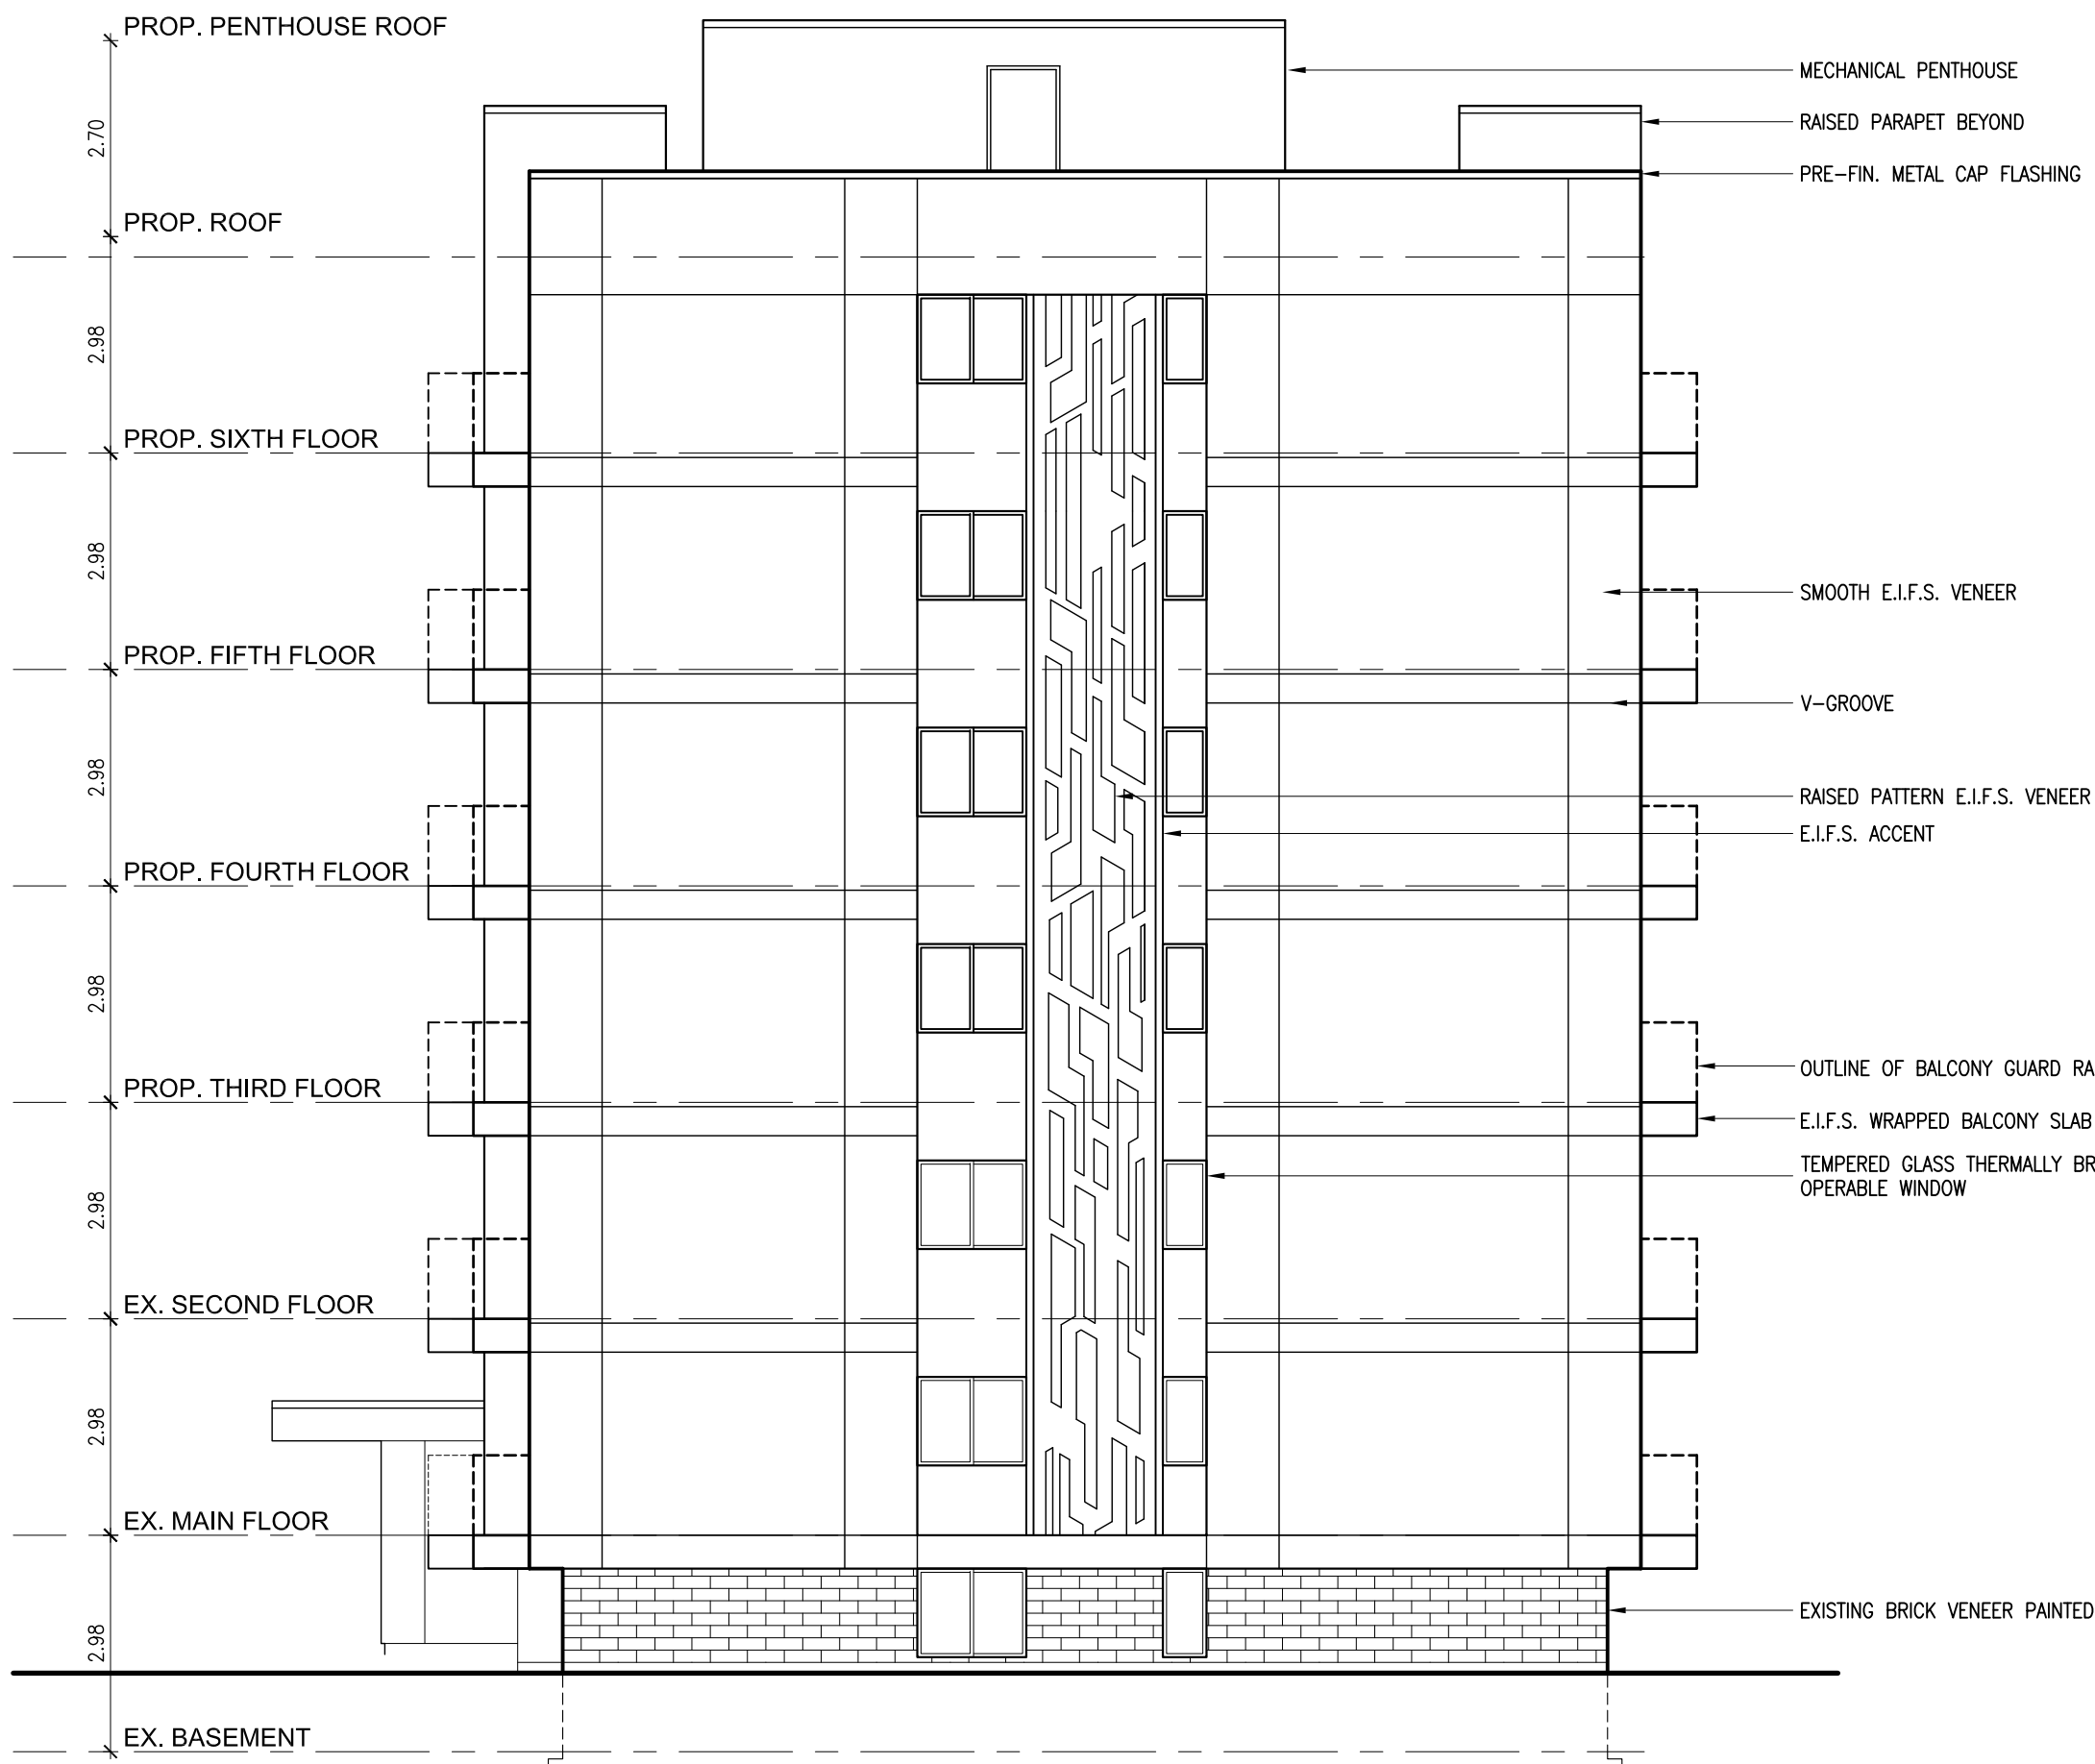

**#3815 Portage Road
PROPOSED WEST ELEVATION**

SCALE: 1:100

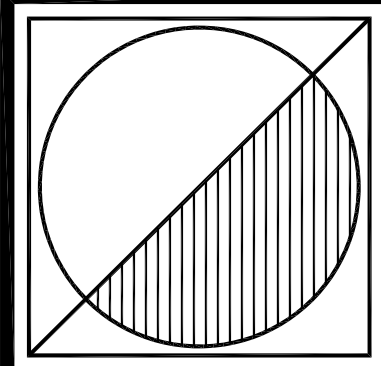

Peter J. Lesdow
a r c h i t e c t

4465 Dummer Road, Unit 11, Niagara Falls, Ontario L2E 6G5
Telephone: 905-207-1112
e-mail: plesdow@pjohnet.com



**PROPD NORTH, EAST
& WEST ELEVATIONS**
3815 Portage Rd

DATE	REVISIONS
Nov. 28/21	FOR PRE-CONSULTATION
Apr. 19/23	FOR PRE-CONSULTATION
Apr. 24/24	FOR CONSULTANTS
Sep. 12/24	FOR ZBA/OPA APPLICATION

**COLBORNE COURT
APARTMENTS**
ADDITIONS & ALTERATIONS
3777, 3791 & 3815 Portage Road
Niagara Falls, ON

DATE: Mar. 31/ 21
SCALE: AS NOTED
DRAWN BY: MRW
CHECK BY: PJL


21 - 03

A-4




#3815 Portage Road
PROPOSED SOUTH ELEVATION

SCALE: 1:100

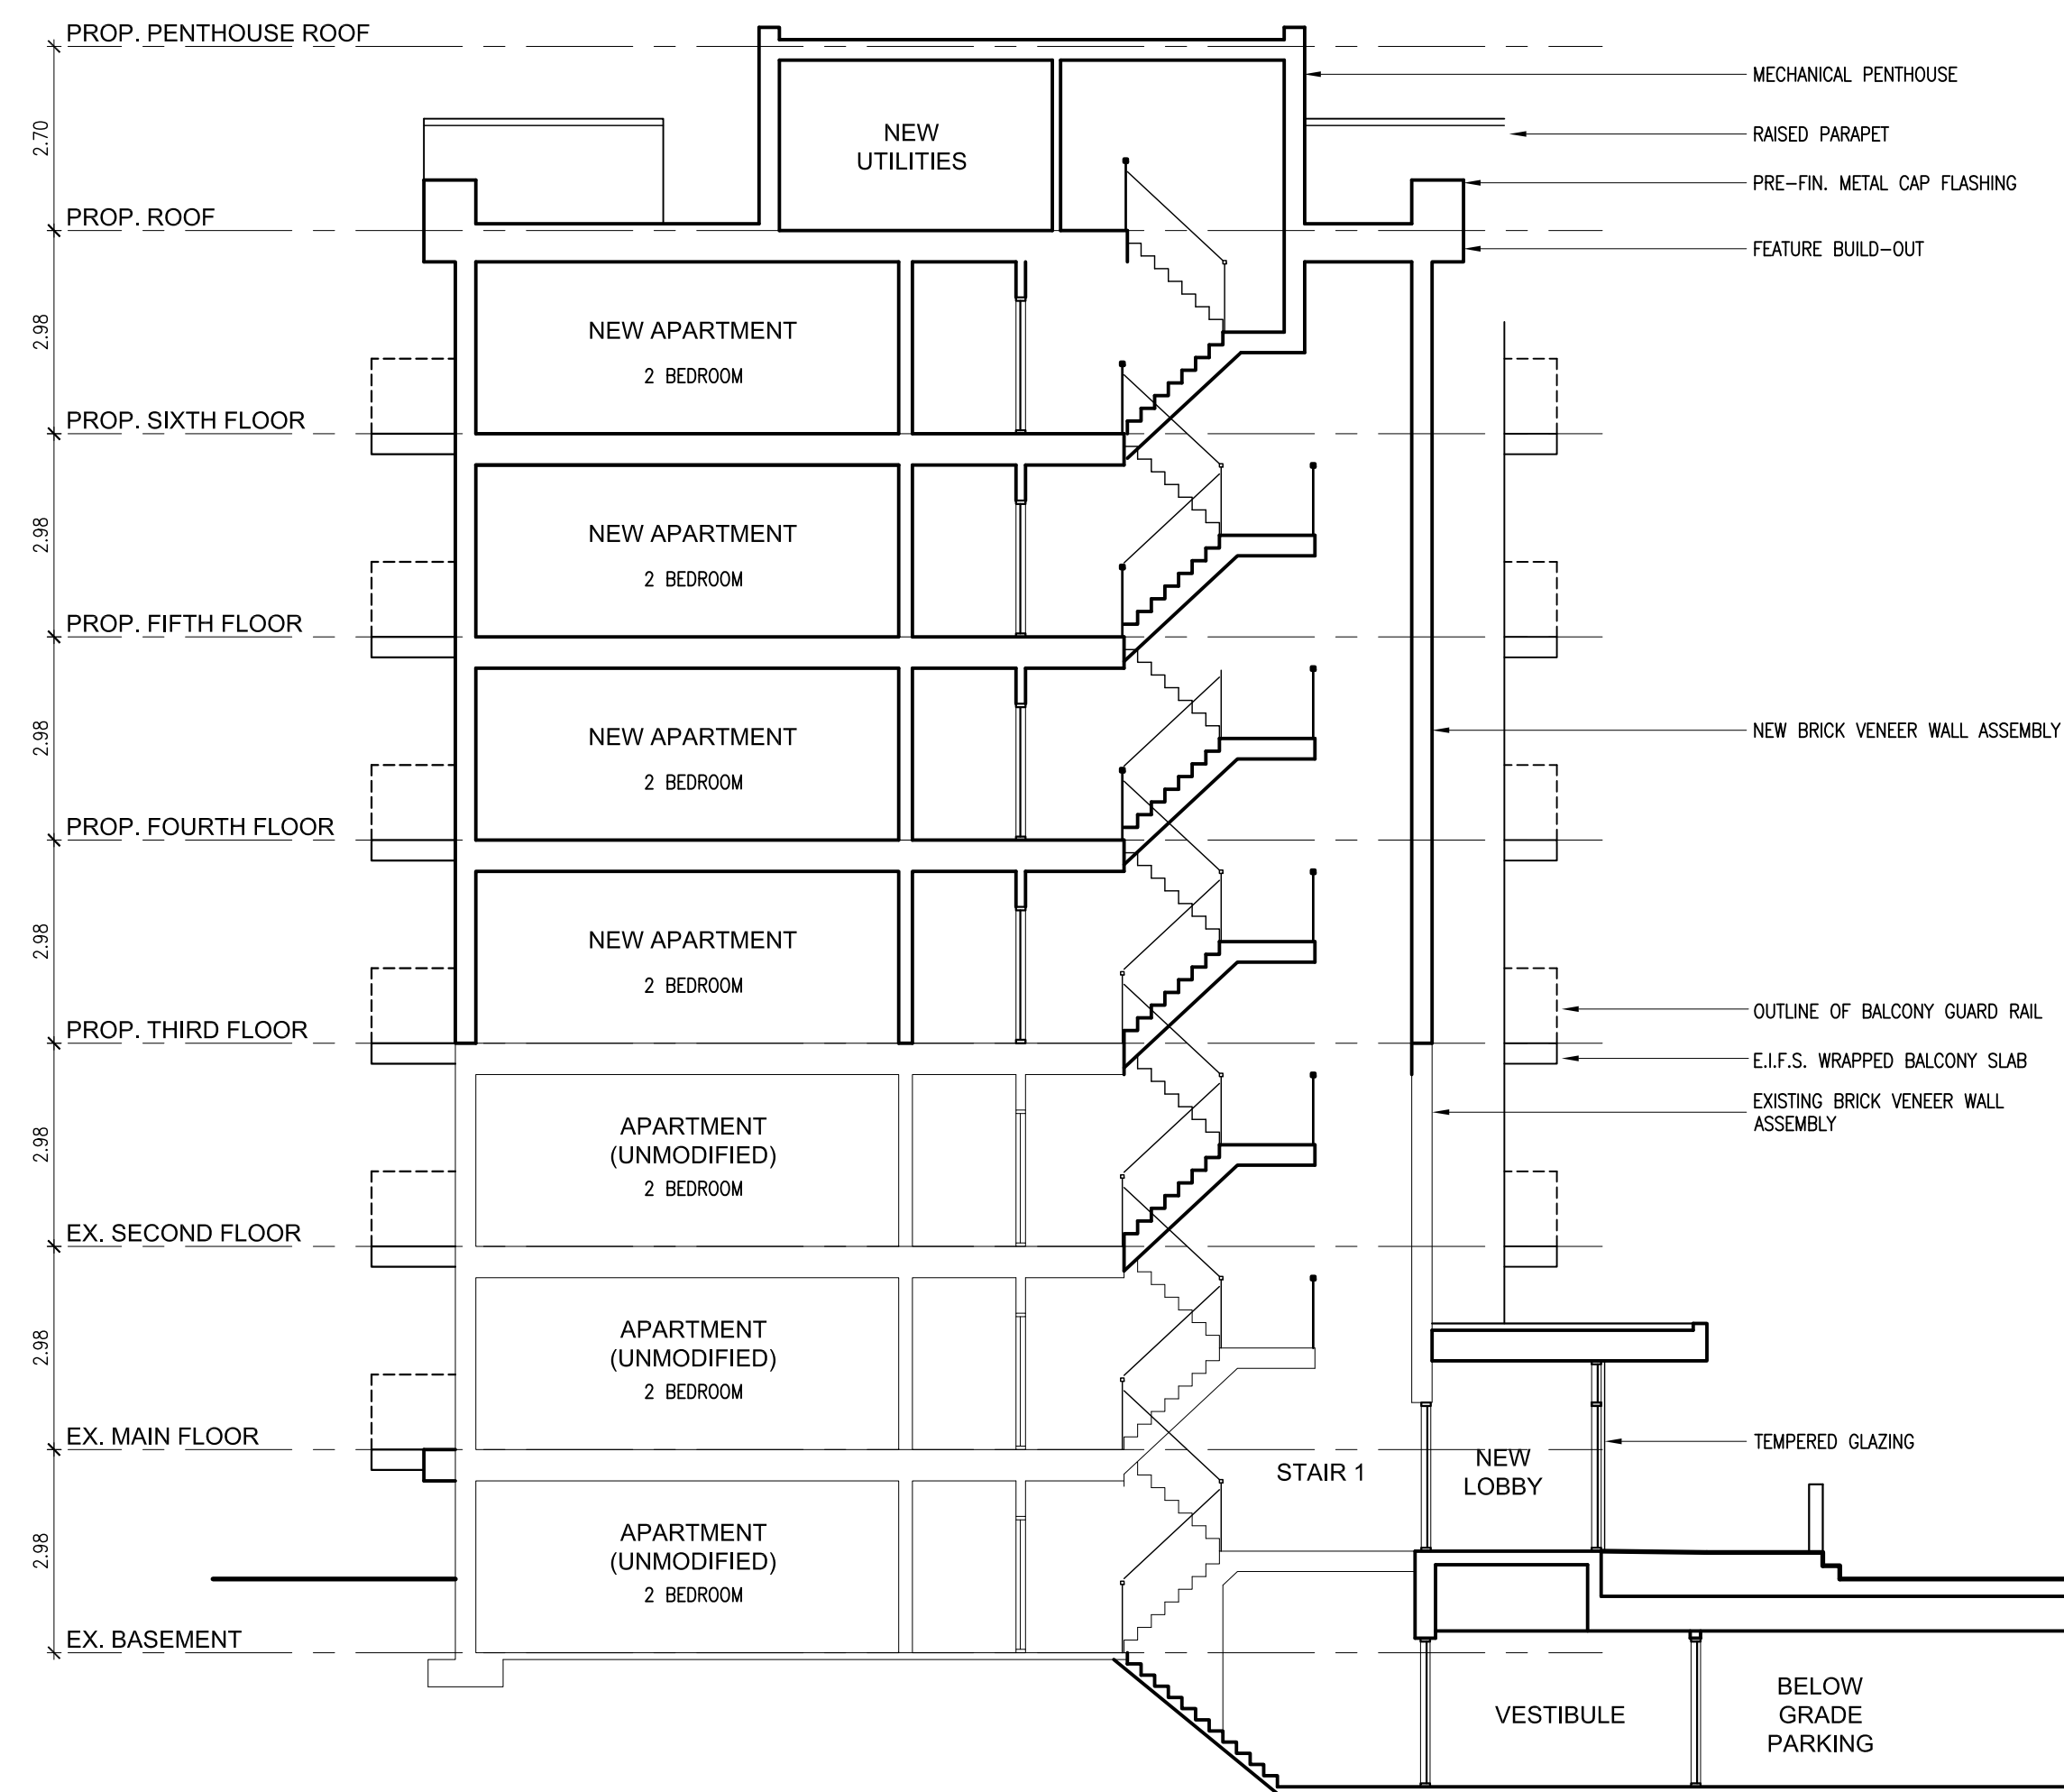

#3815 Portage Road
PROPOSED SECTION

SCALE: 1:100

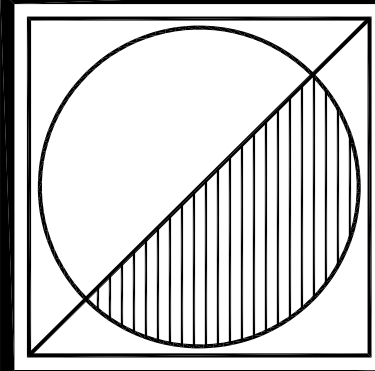

Peter J. Lesdow
a r c h i t e c t

4465 Drummond Road, Unit 11, Niagara Falls, Ontario L2E 6C5
Telephone: 905-207-1112
e-mail: plesdow@pjohnet.com



PROPOSED SOUTH
ELEV & SECTION
3815 Portage Rd

DATE	REVISIONS
Nov. 28/21	FOR PRE-CONSULTATION
Apr. 19/23	FOR PRE-CONSULTATION
Apr. 24/24	FOR CONSULTANTS
Sep. 12/24	FOR ZBA/OPA APPLICATION

COLBORNE COURT
APARTMENTS
ADDITIONS & ALTERATIONS
3777, 3791 & 3815 Portage Road
Niagara Falls, ON

DATE:	Mar. 31/ 21
SCALE:	AS NOTED
DRAWN BY:	MRW
CHECK BY:	PJL

21 - 03

A-5