




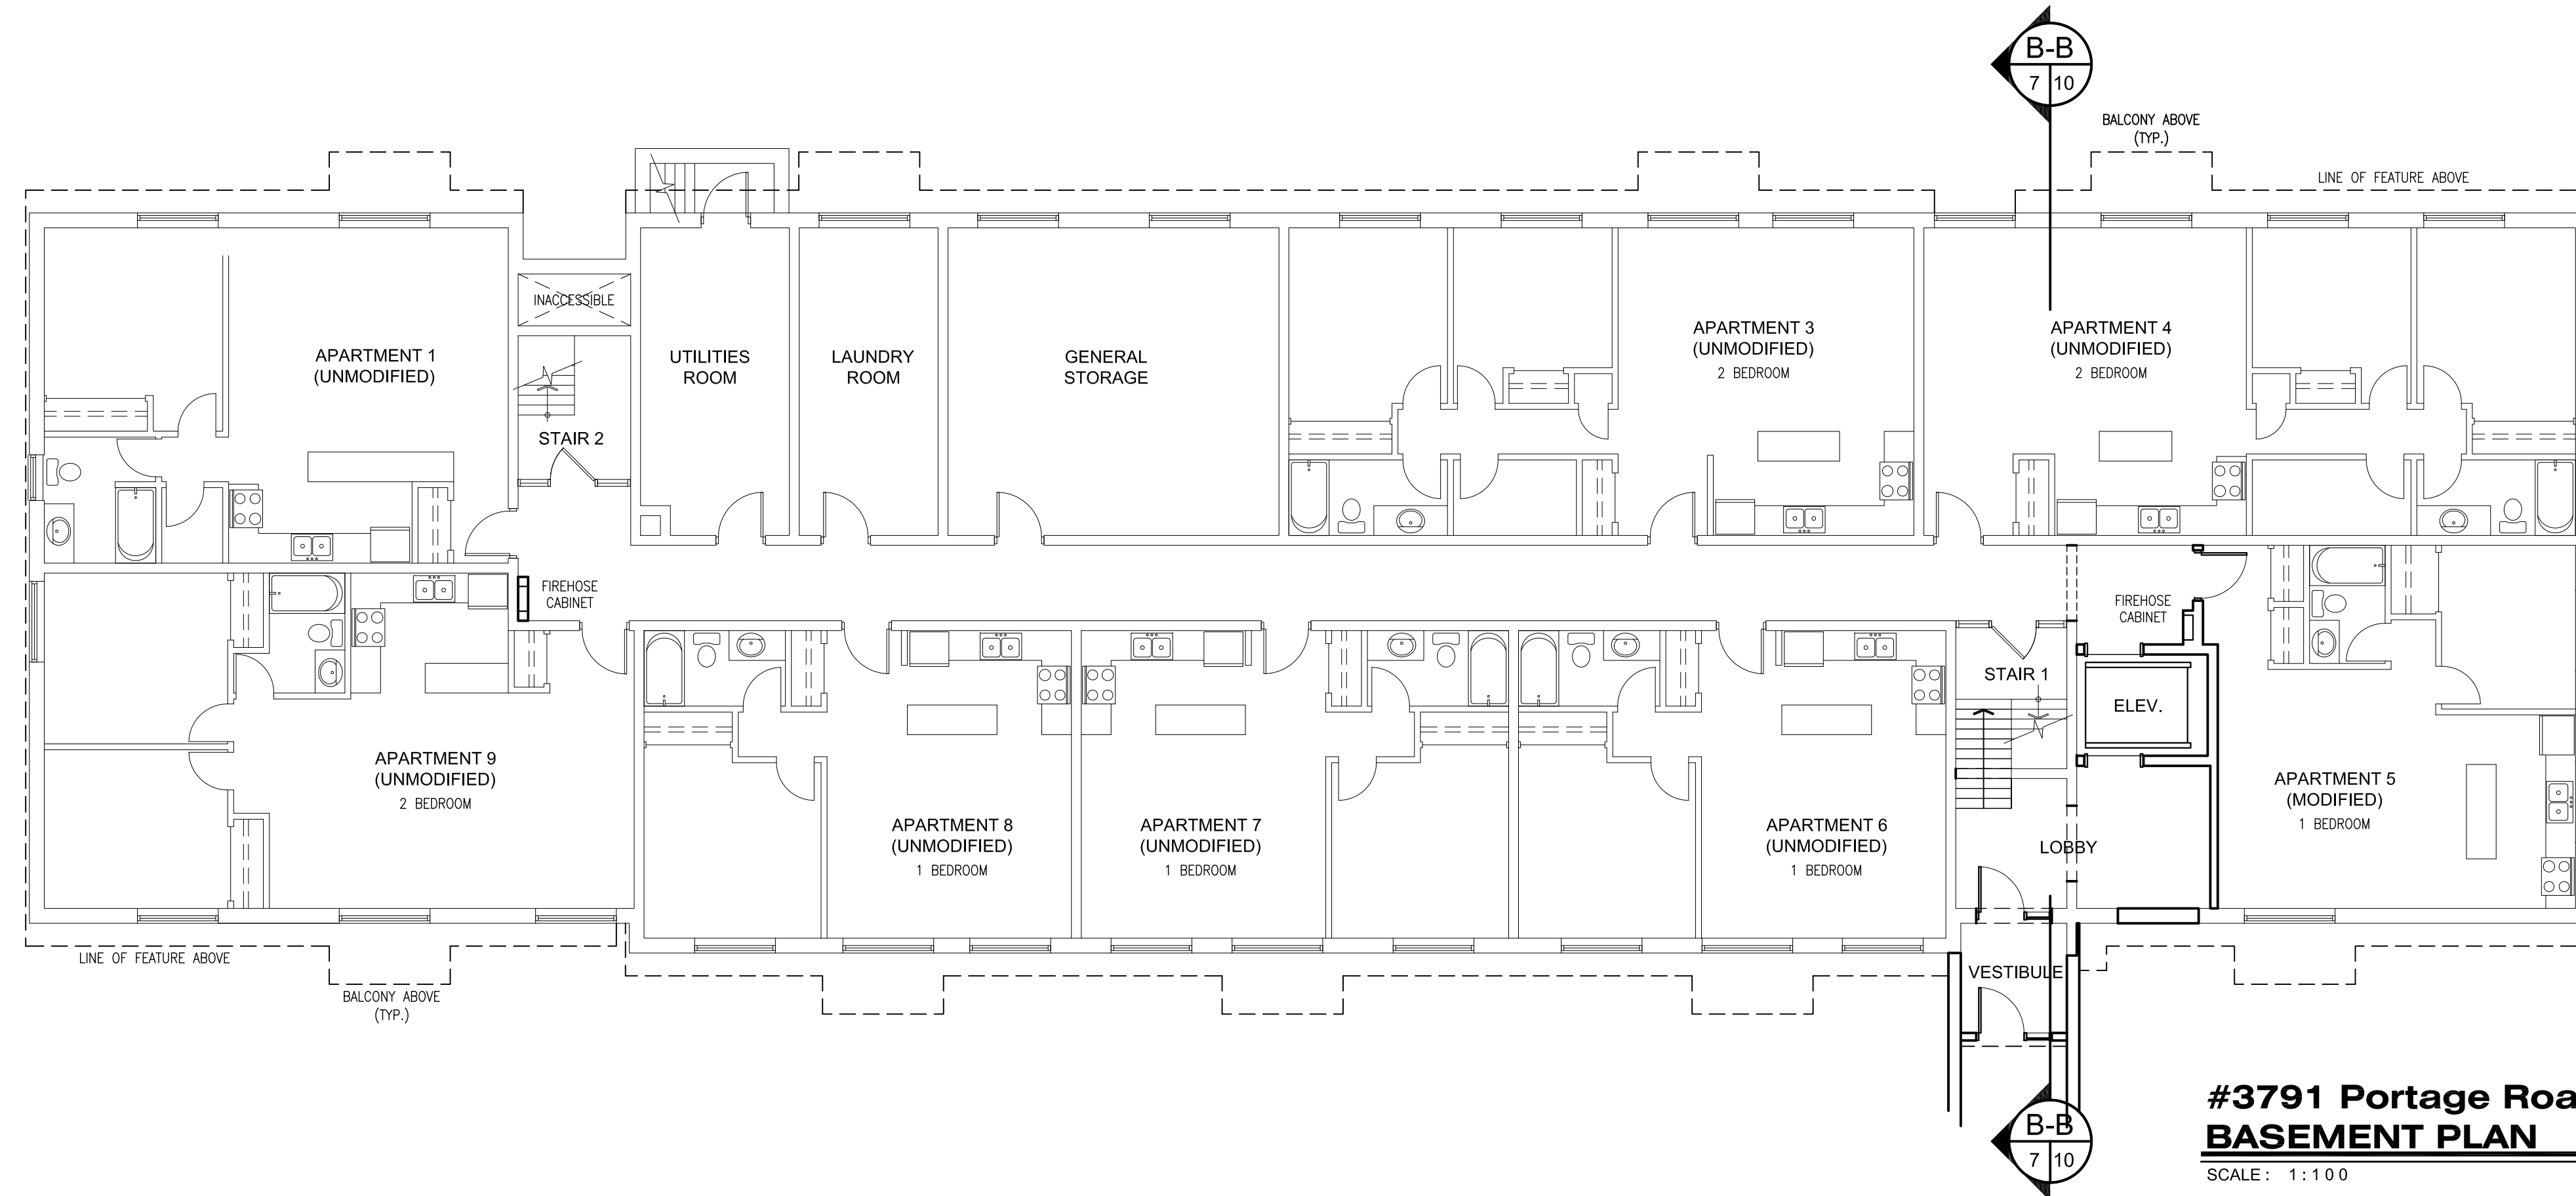

**#3791 Portage Road
BASEMENT PLAN**
SCALE: 1:100

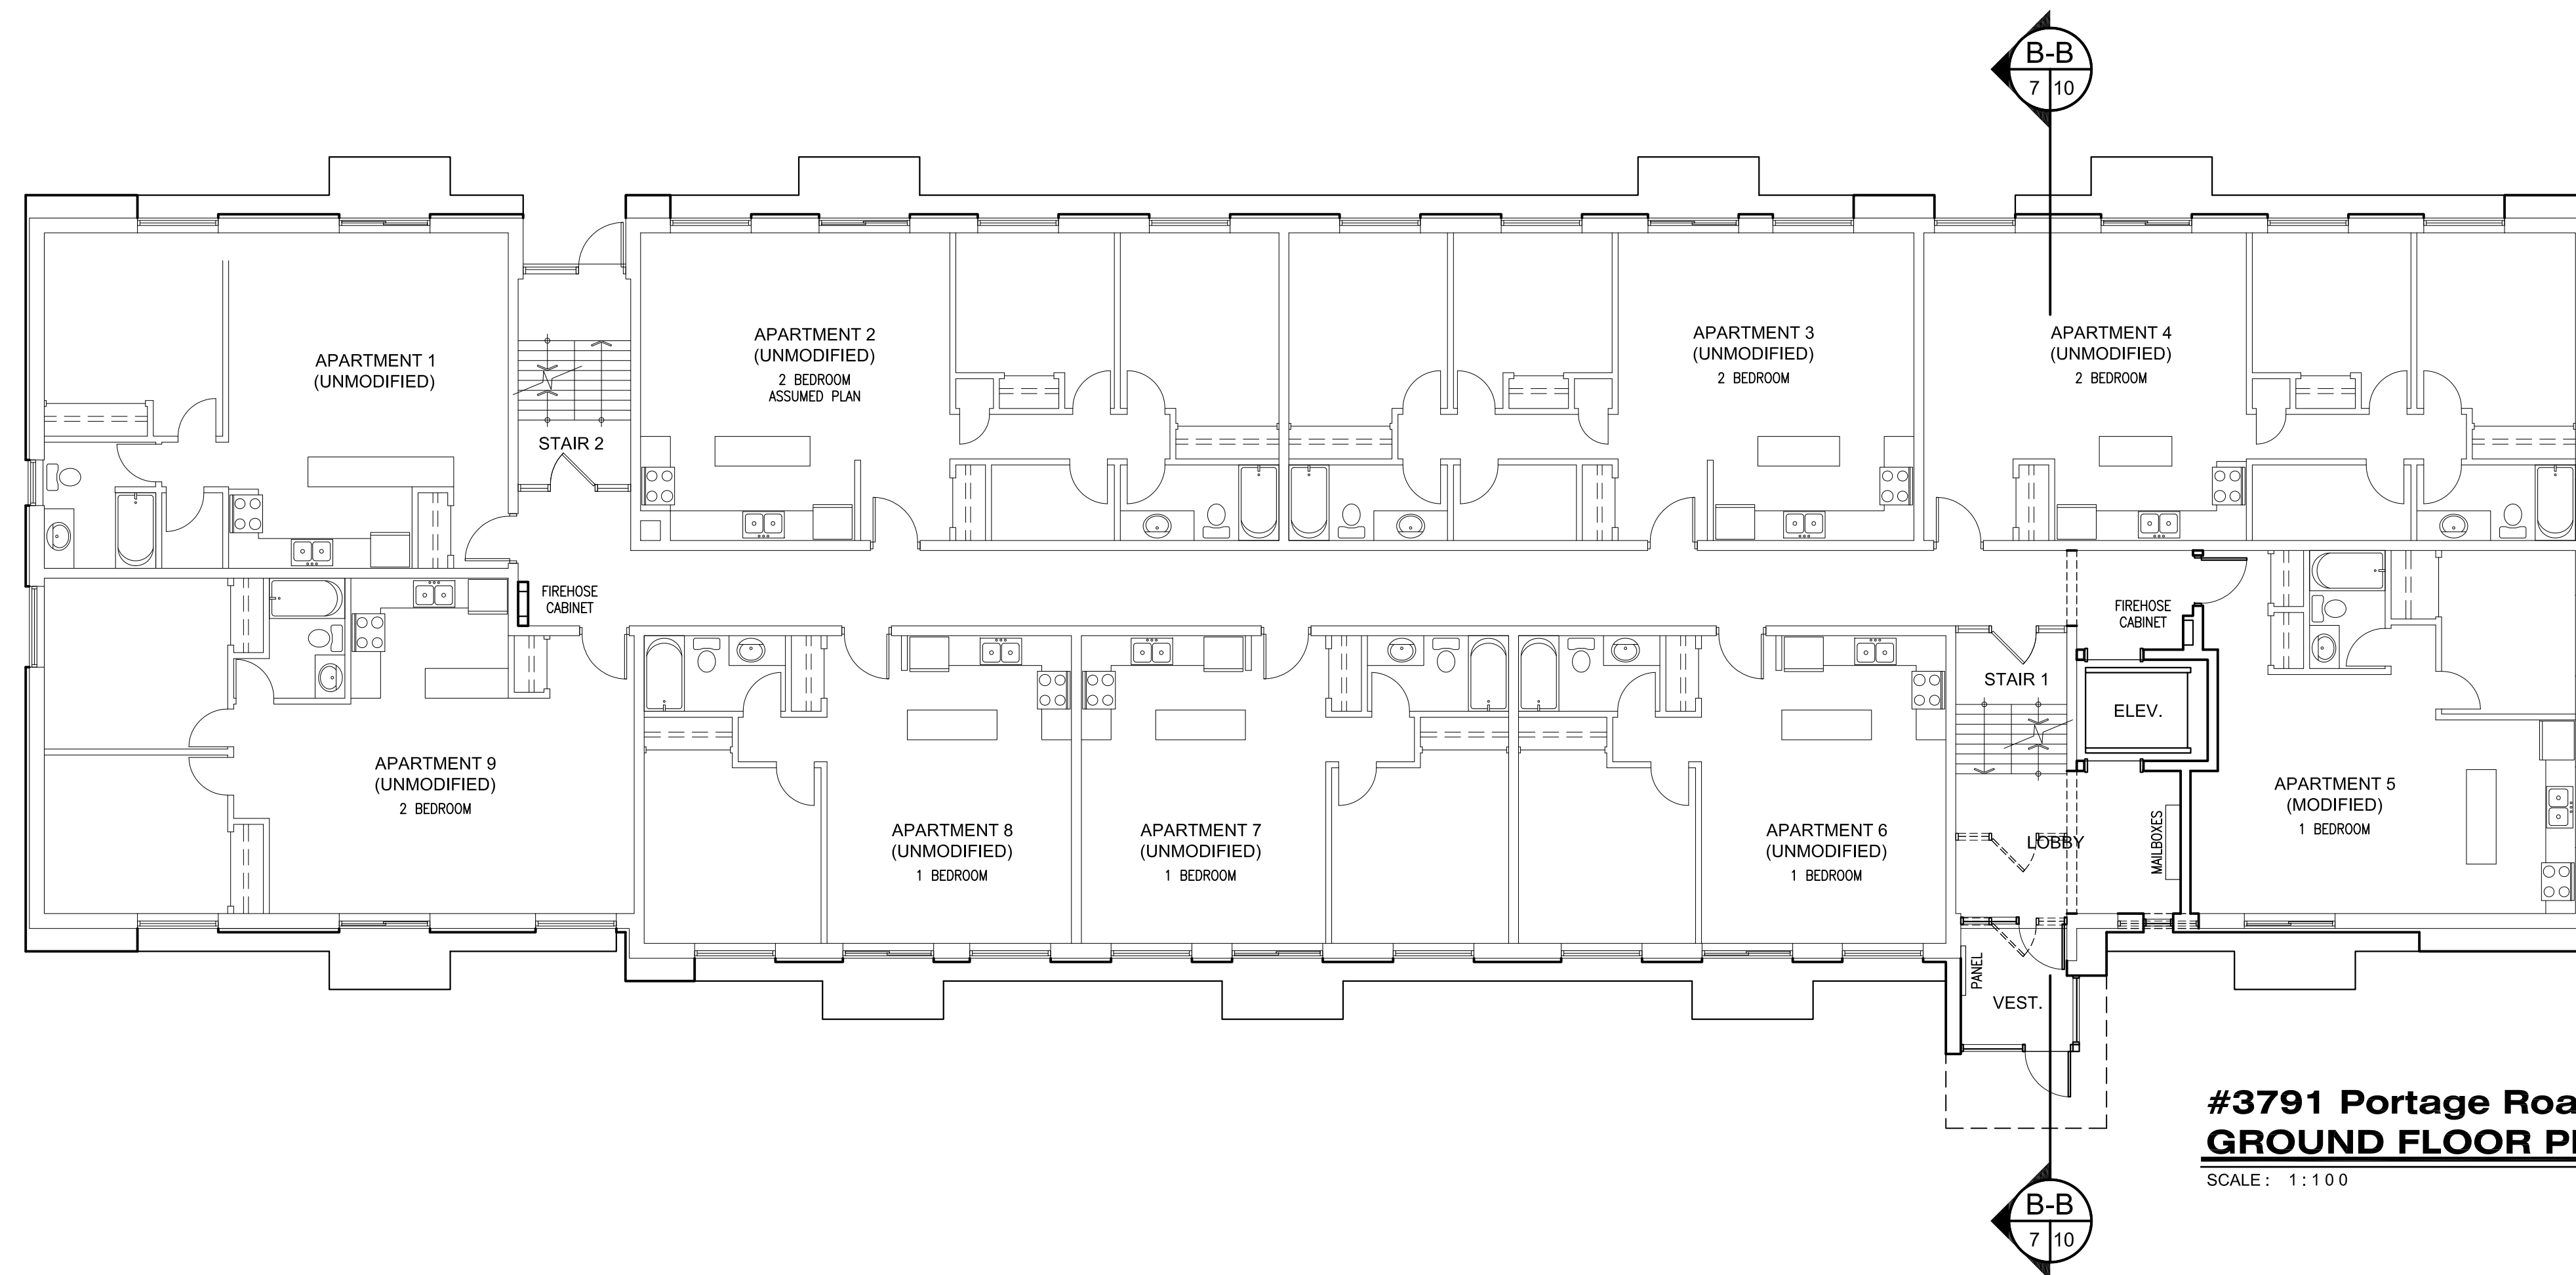

**#3791 Portage Road
GROUND FLOOR PLAN**
SCALE: 1:100

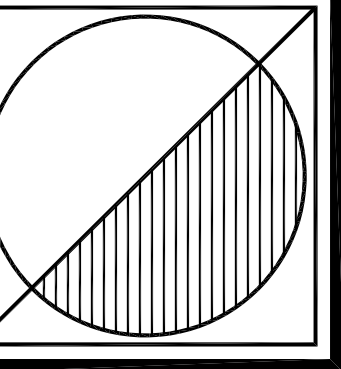

Peter J. Lesdow
a r c h i t e c t

4465 Dumfries Road, Unit 11, Niagara Falls, Ontario L2E 6C5
Telephone: 905-307-1112 e-mail: plesdow@pjohnson.net



**EXISTING &
PROPOSED PLANS**
3791 Portage Rd


DATE	REVISIONS
Nov. 28/21	FOR PRE-CONSULTATION
Apr. 19/23	FOR PRE-CONSULTATION
Apr. 24/24	FOR CONSULTANTS
Sep. 12/24	FOR ZBA/OPA APPLICATION

**COLBORNE COURT
APARTMENTS**
ADDITIONS & ALTERATIONS
3777, 3791 & 3815 Portage Road
Niagara Falls, ON

DATE:	Mar. 31/ 21
SCALE:	AS NOTED
DRAWN BY:	MRW
CHECK BY:	PJL


21 - 03

A-6

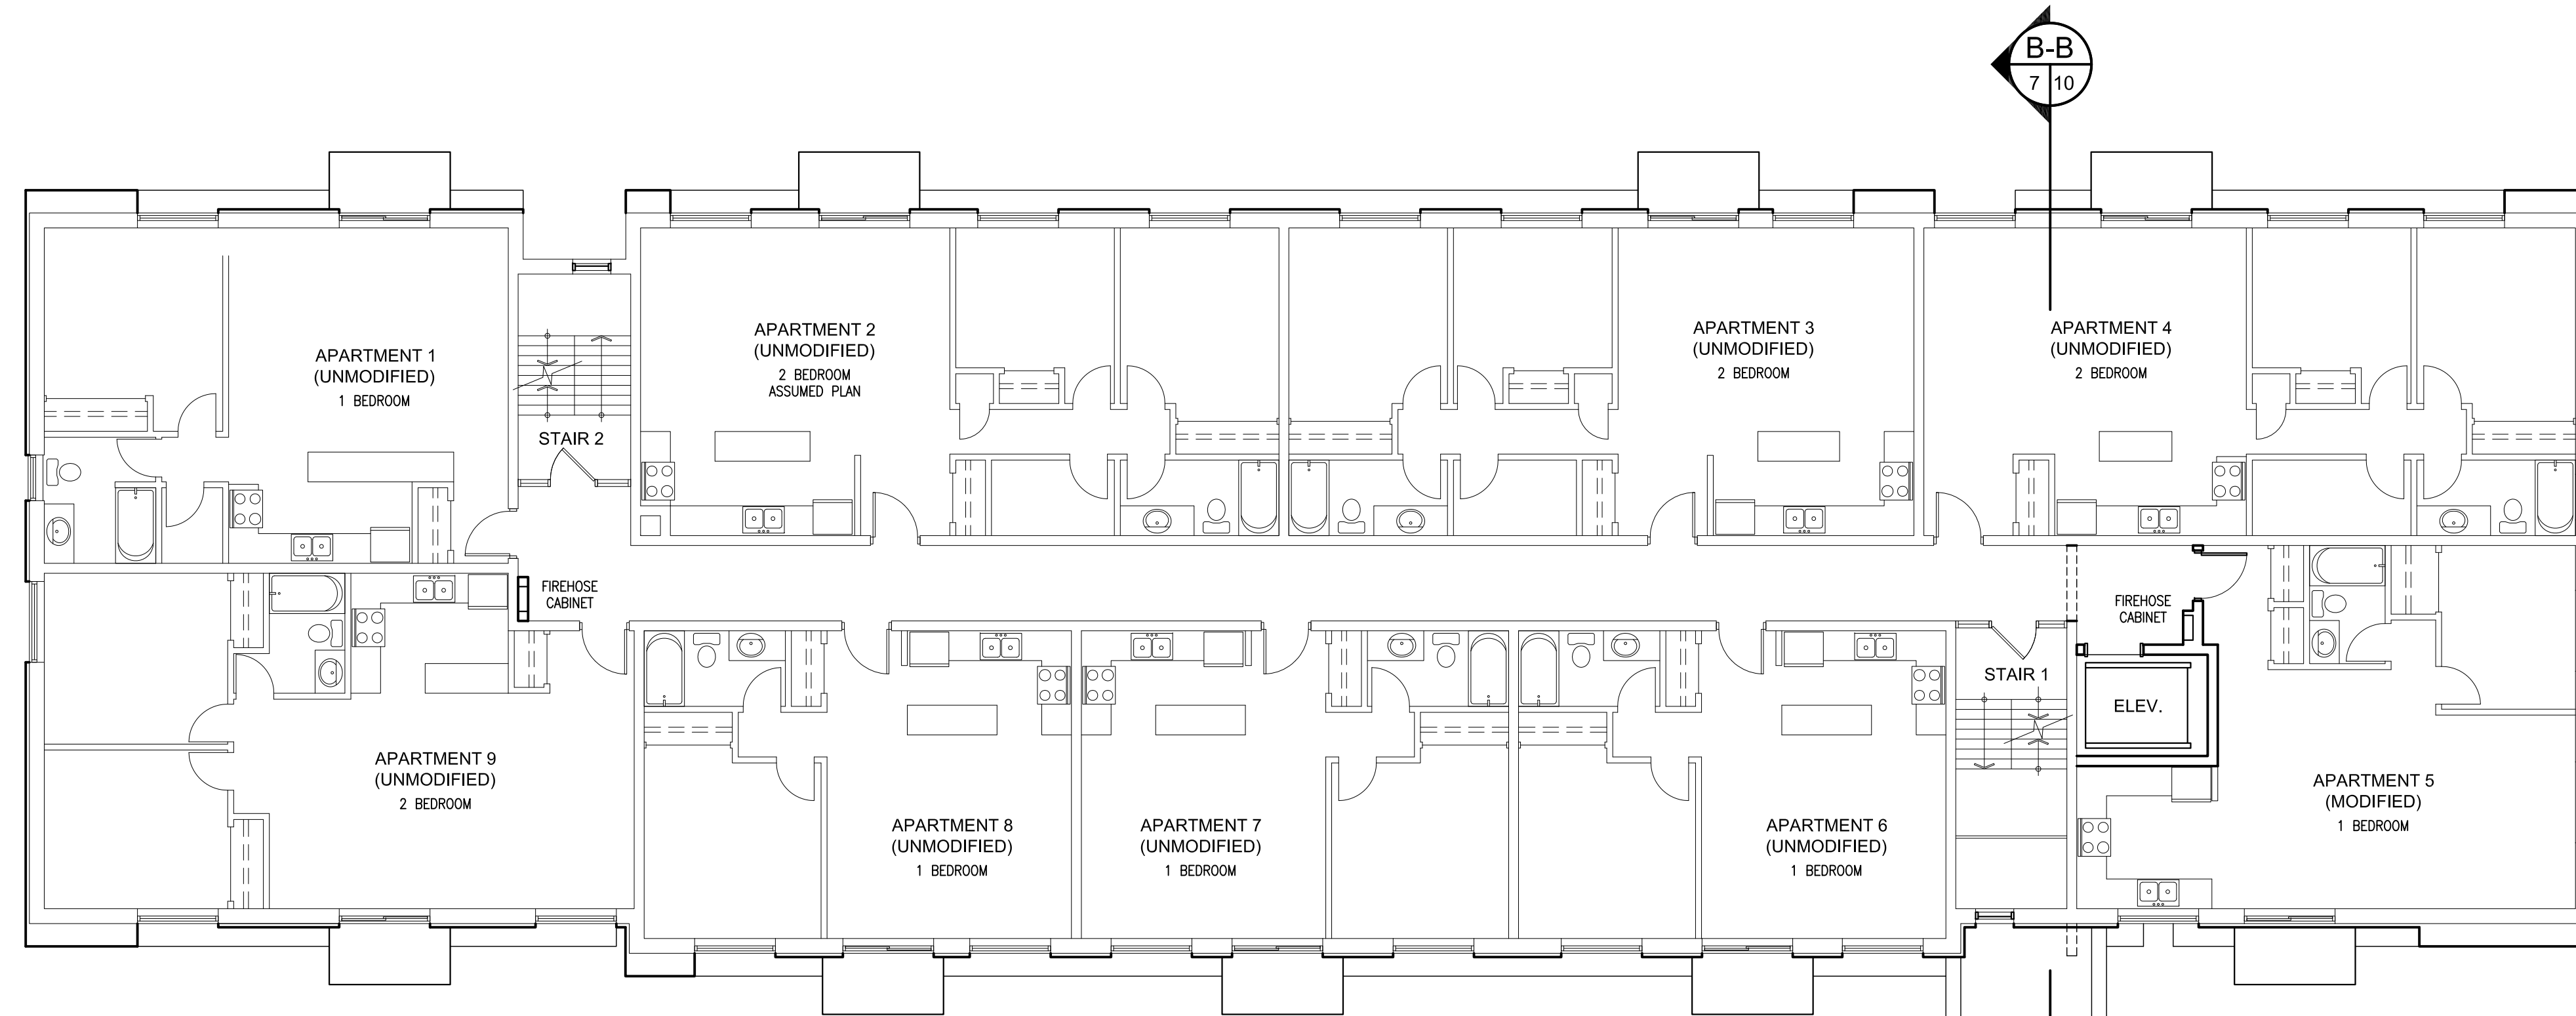


**#3791 Portage Road
TYPICAL FLOOR PLAN**

SCALE: 1:100

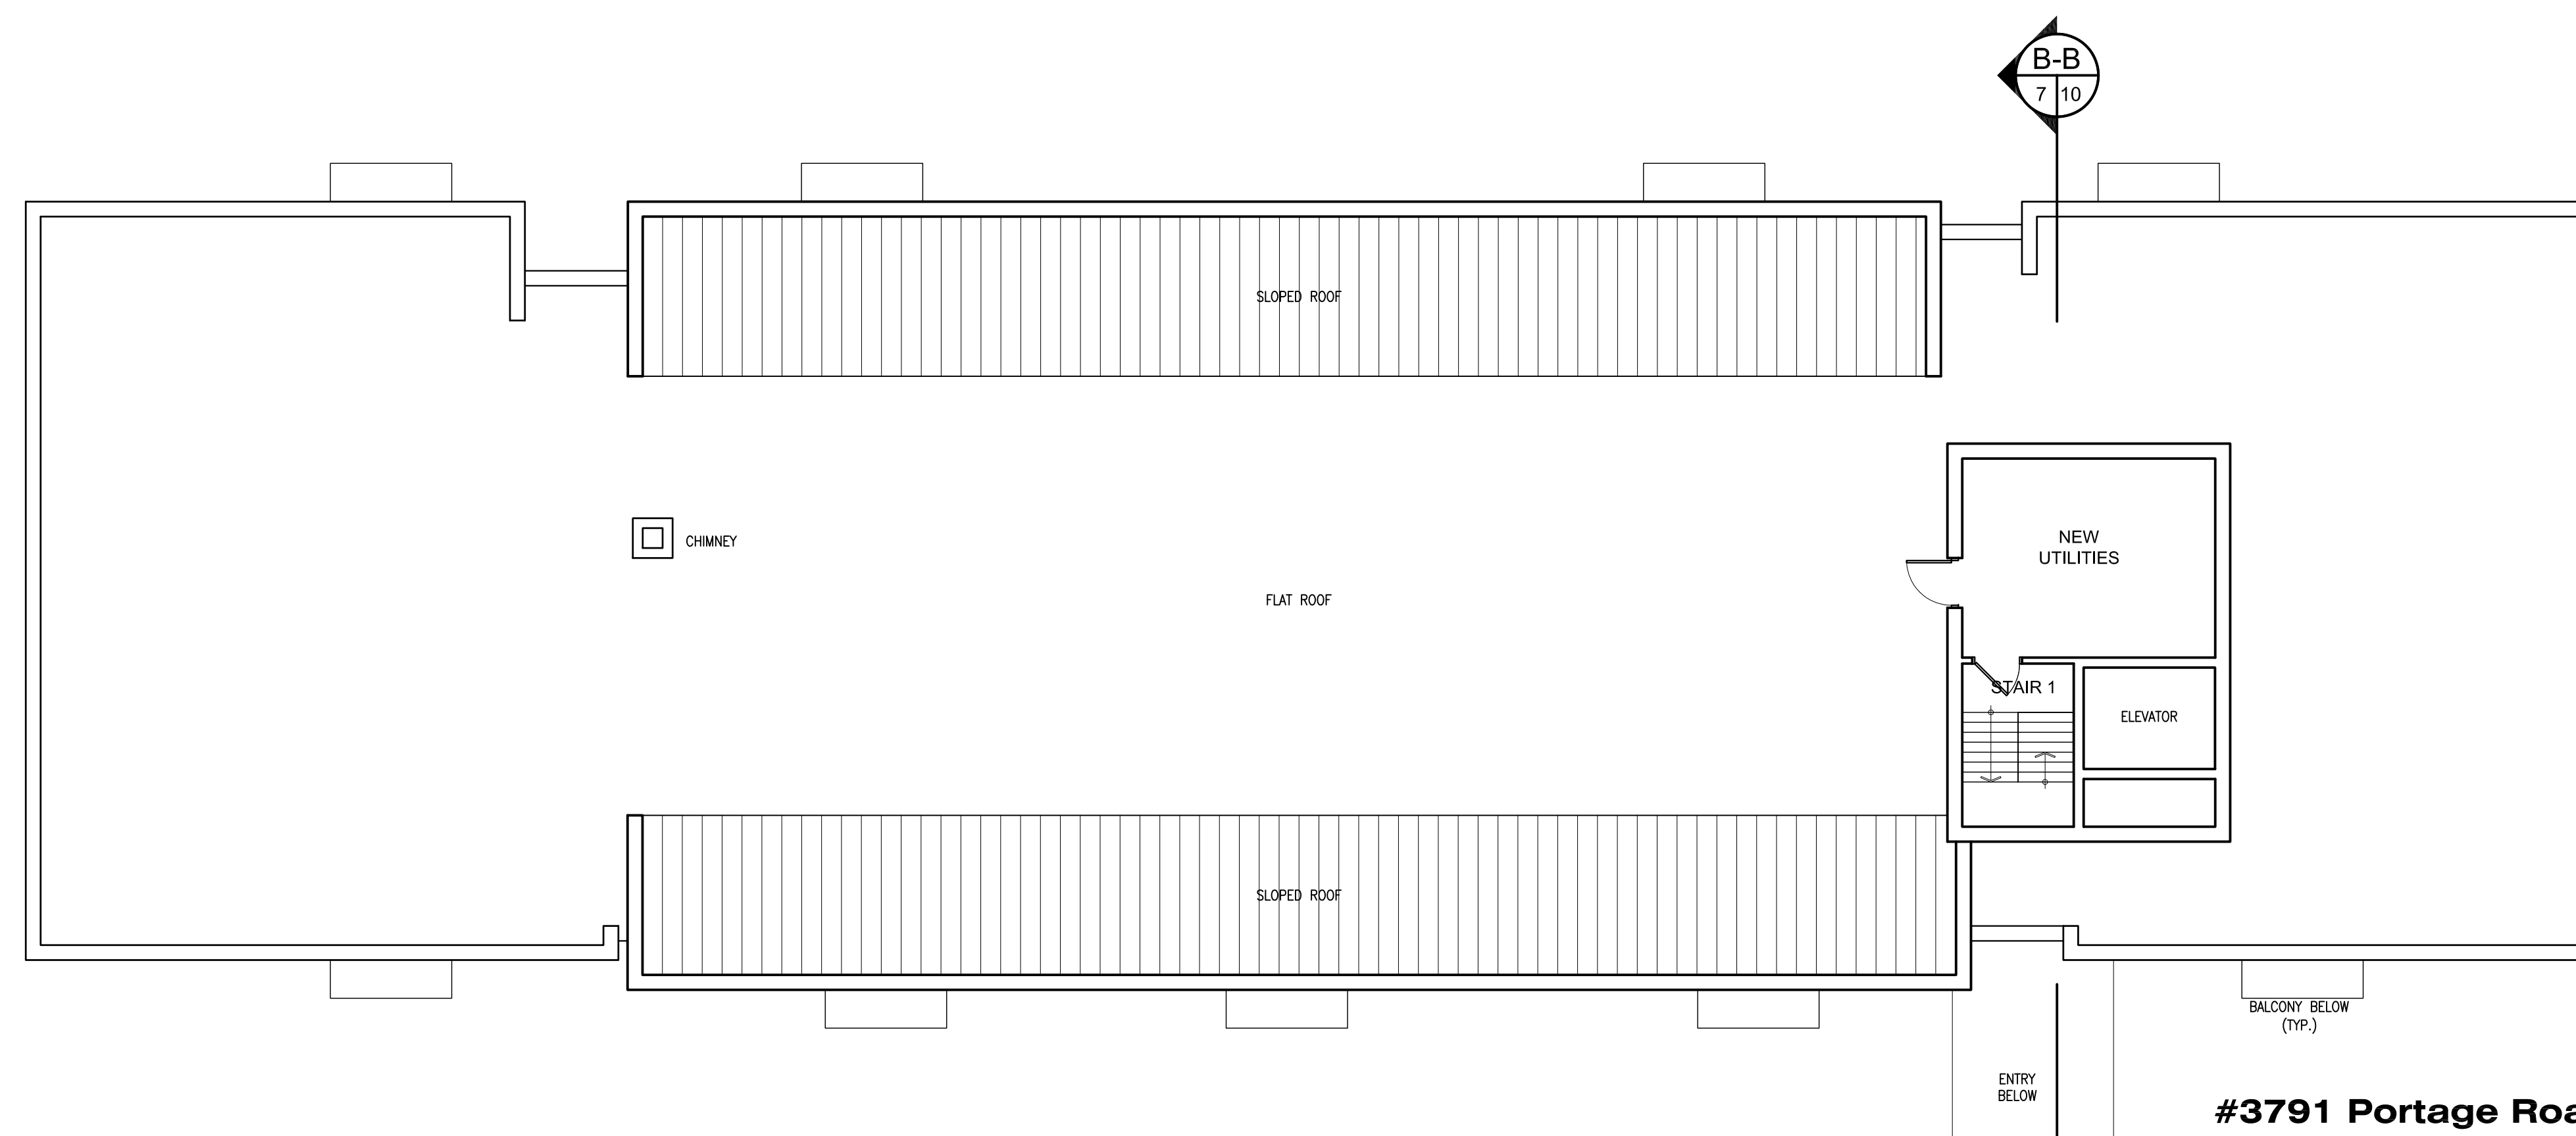


**#3791 Portage Road
ROOF PLAN**

SCALE: 1:100

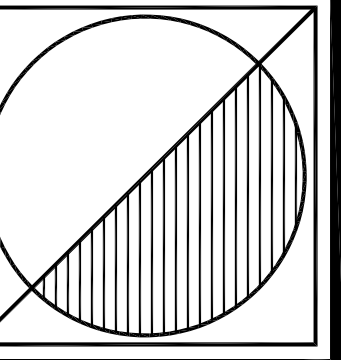

Peter J. Lesdow
a r c h i t e c t

4465 Dumfries Road, Unit 11, Niagara Falls, Ontario L2E 6C5
Telephone: 905-277-1112 e-mail: plesdow@pjohnson.net

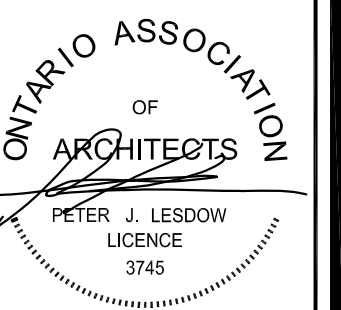

**EXISTING &
PROPOSED PLANS**
3791 Portage Rd

DATE	REVISIONS
Nov. 28/21	FOR PRE-CONSULTATION
Apr. 19/23	FOR PRE-CONSULTATION
Apr. 24/24	FOR CONSULTANTS
Sep. 12/24	FOR ZBA/OPA APPLICATION

**COLBORNE COURT
APARTMENTS**
ADDITIONS & ALTERATIONS
3777, 3791 & 3815 Portage Road
Niagara Falls, ON

DATE:	Mar. 31/ 21
SCALE:	AS NOTED
DRAWN BY:	MRW
CHECK BY:	PJL

21 - 03

A-7