


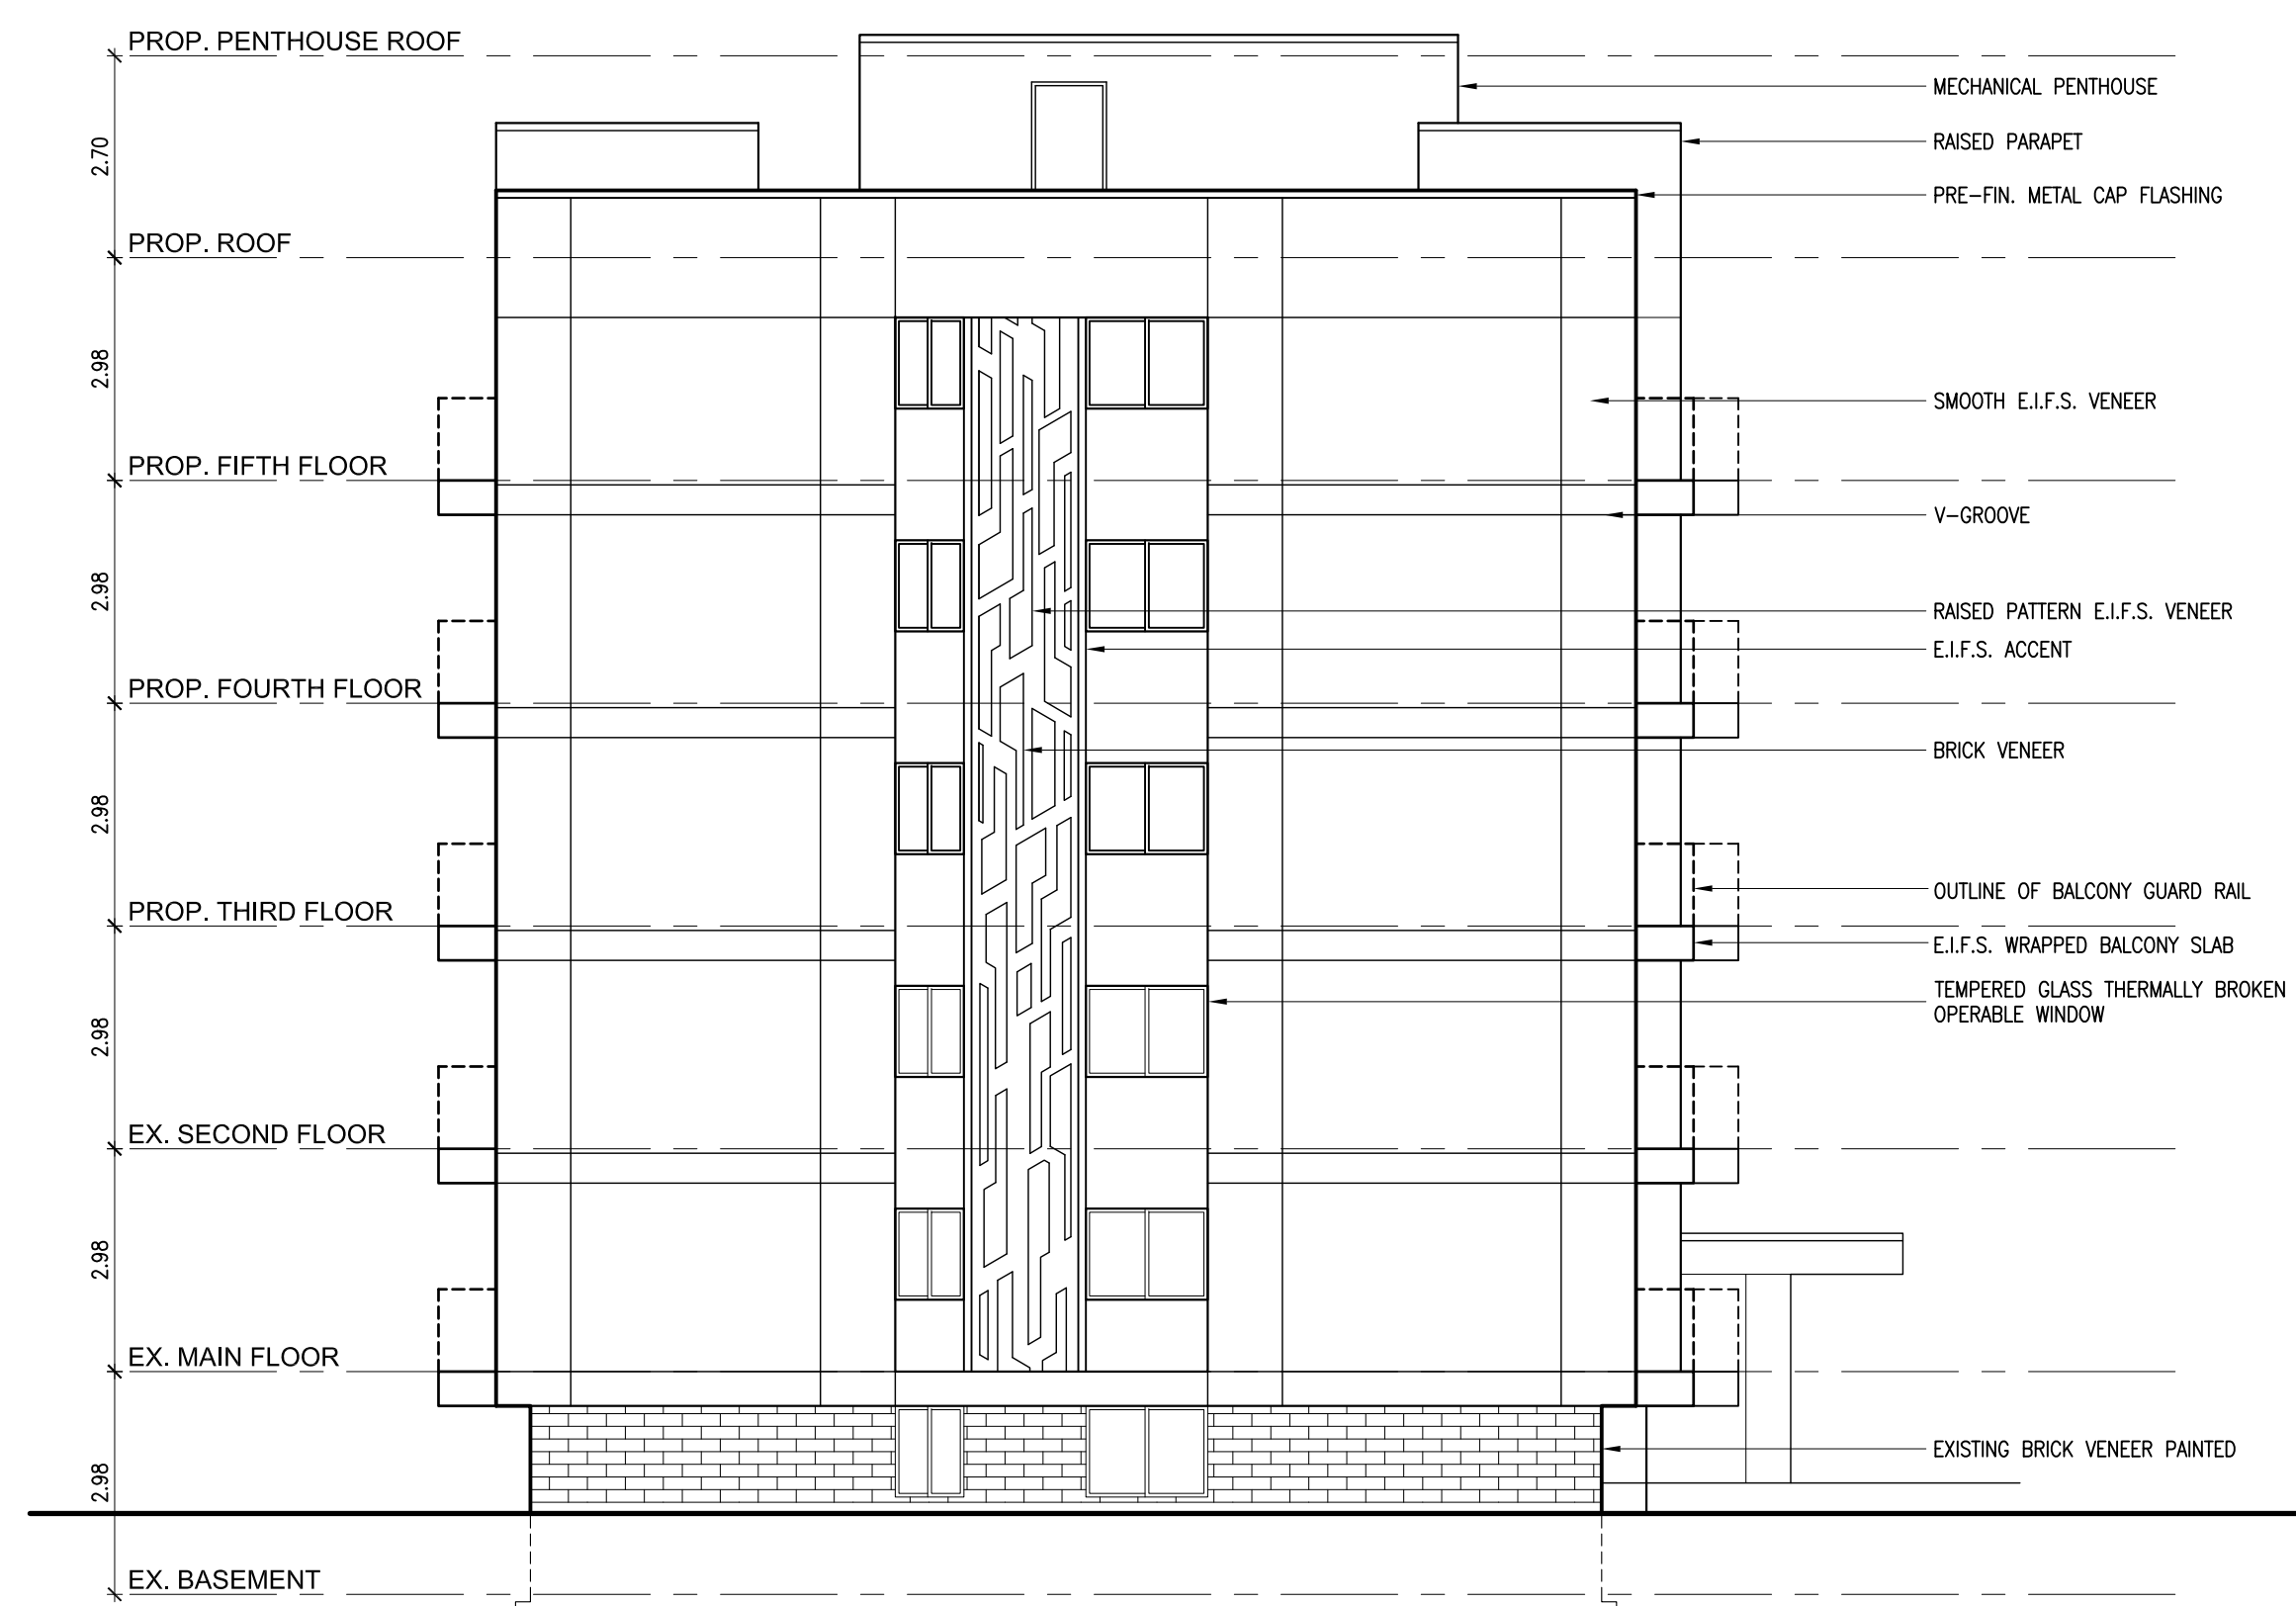


**#3791 Portage Road  
PROPOSED EAST ELEVATION**

SCALE: 1:100




**#3791 Portage Road  
PROPOSED SOUTH ELEVATION**

SCALE: 1:100

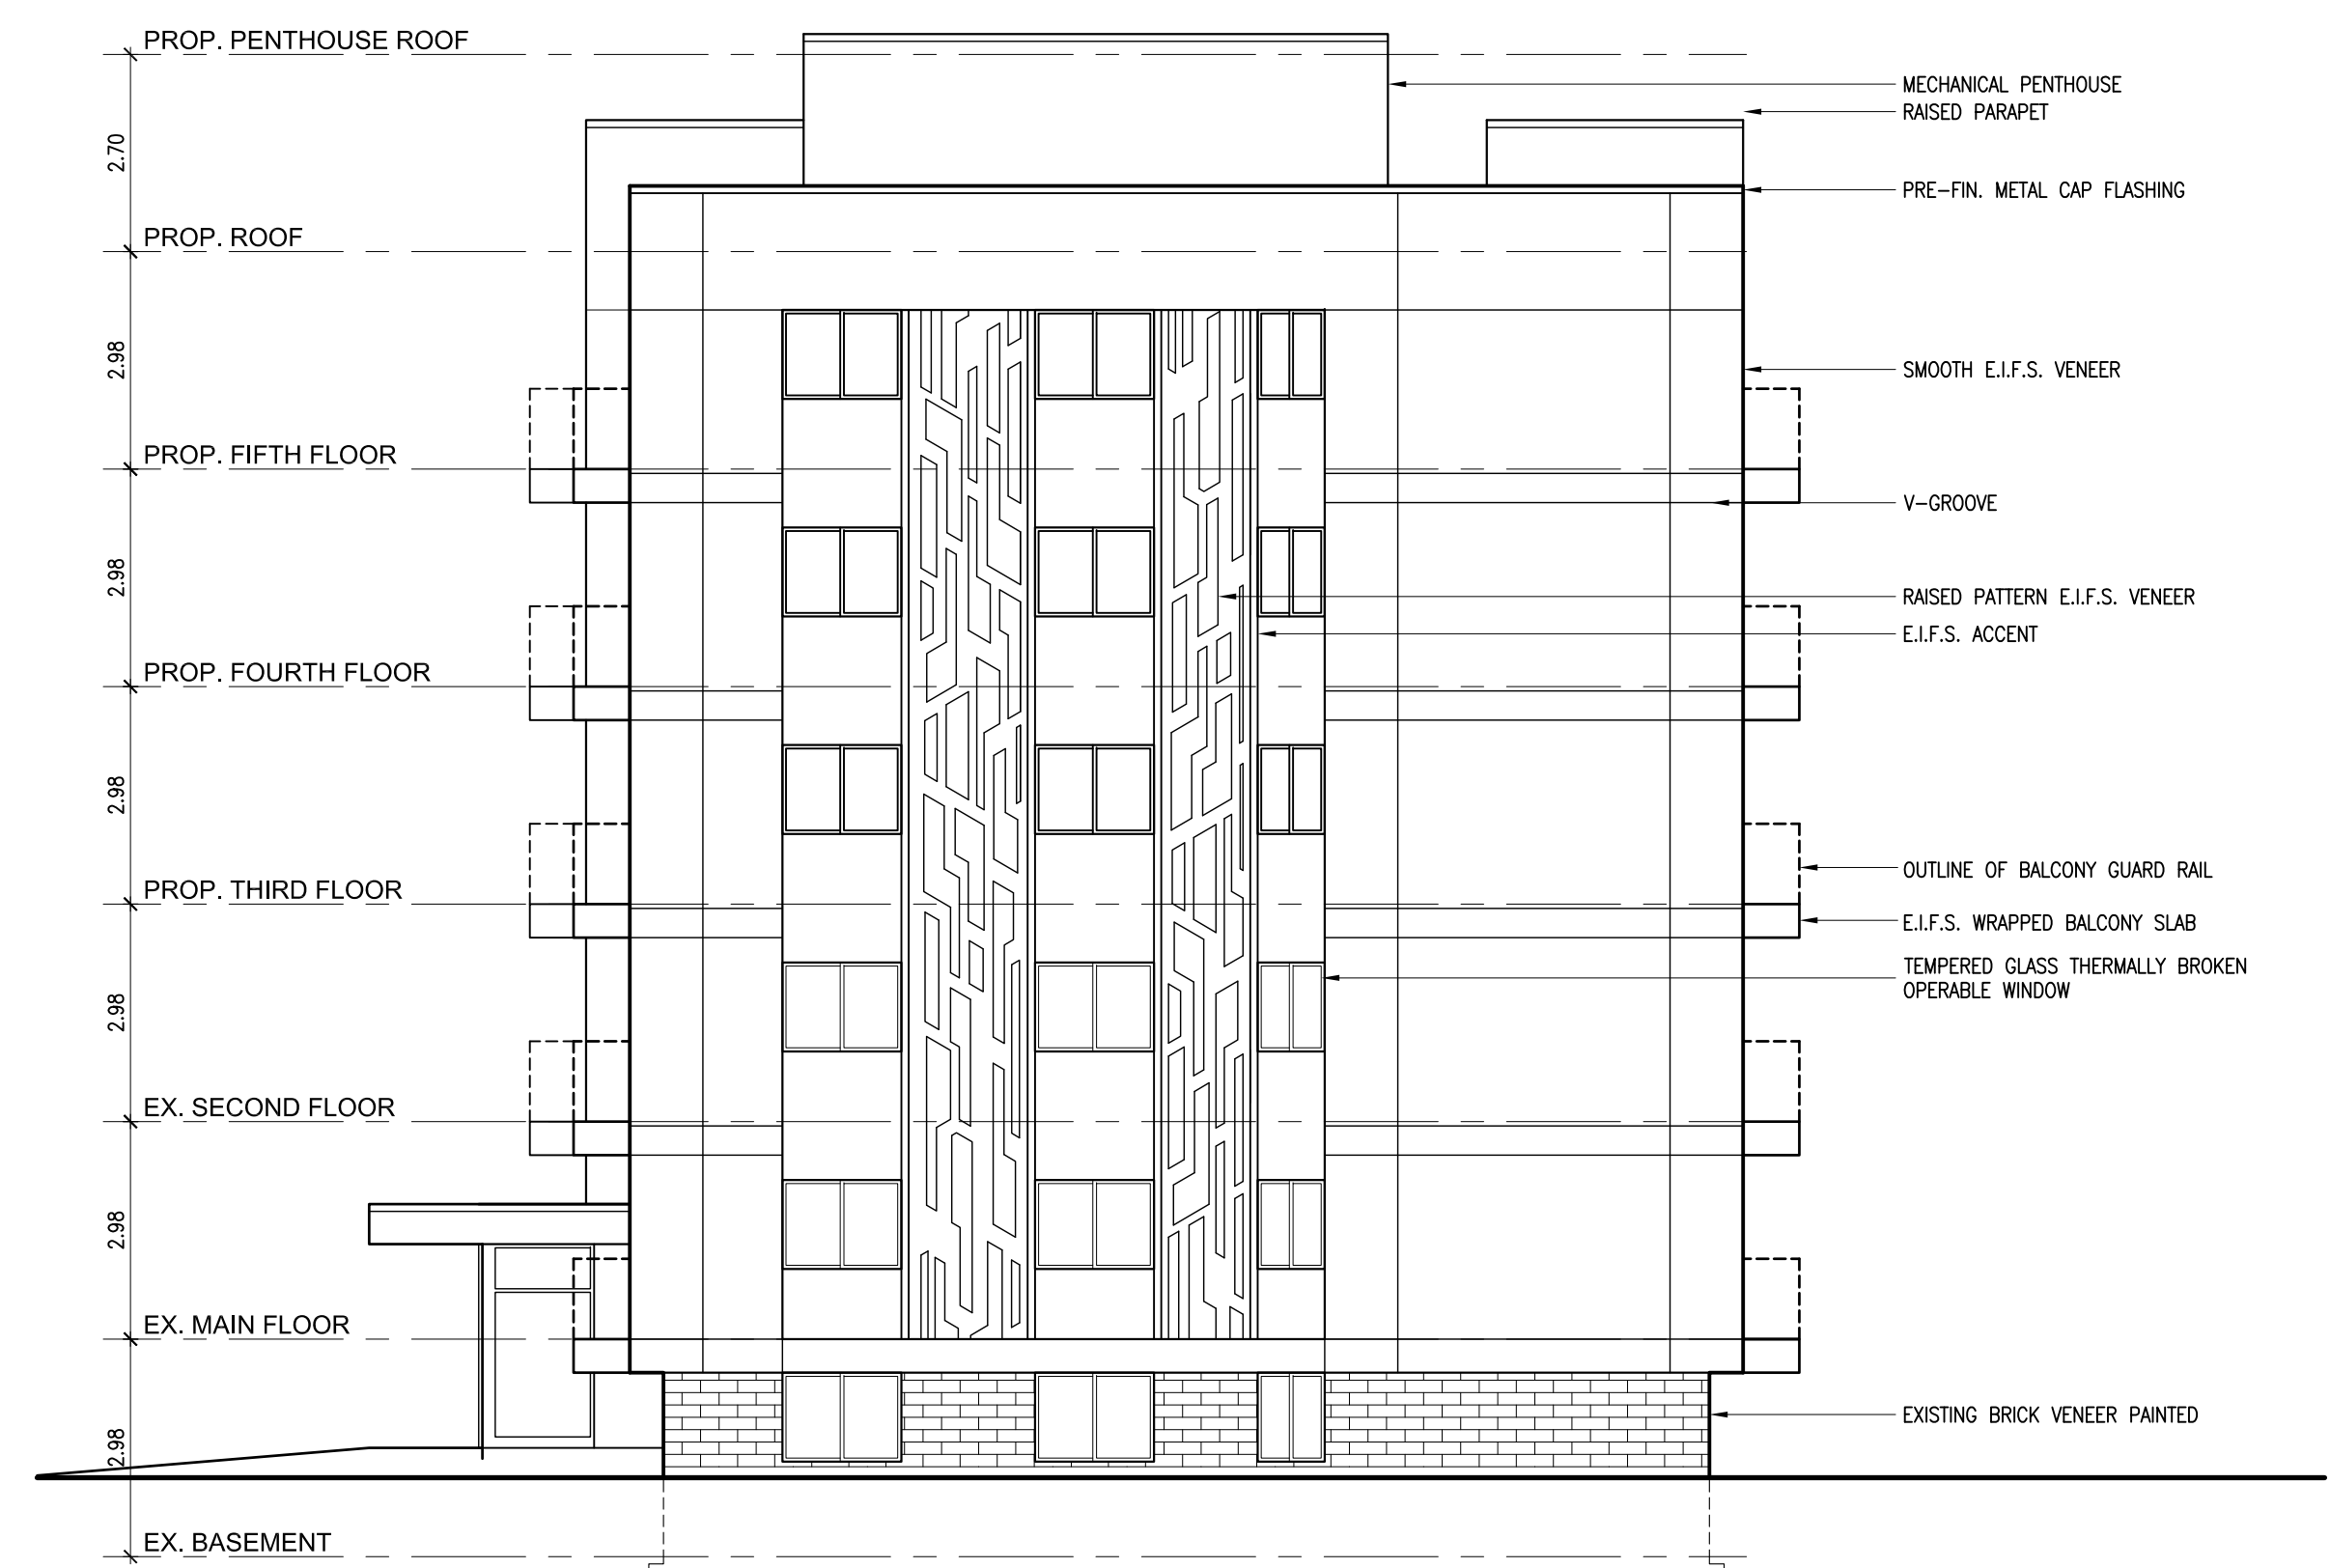

**#3791 Portage Road  
PROPOSED NORTH ELEVATION**

SCALE: 1:100

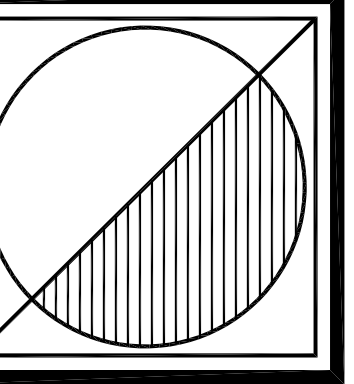

Peter J. Lesdow  
a r c h i t e c t

4465 Dumfries Road, Unit 11, Niagara Falls, Ontario L2E 6C5  
Telephone: 905-237-1112 e-mail: plesdow@pjohnet.com



PROPD EAST, NORTH  
& SOUTH ELEVATIONS  
3791 Portage Rd




| DATE        | REVISIONS               |
|-------------|-------------------------|
| Nov. 28/21  | FOR PRE-CONSULTATION    |
| Apr. 19/23  | FOR PRE-CONSULTATION    |
| Apr. 24/24  | FOR CONSULTANTS         |
| Sept. 12/24 | FOR ZBA/OPA APPLICATION |

COLBORNE COURT  
APARTMENTS  
ADDITIONS & ALTERATIONS  
3777, 3791 & 3815 Portage Road  
Niagara Falls, ON

|           |             |
|-----------|-------------|
| DATE:     | Mar. 31/ 21 |
| SCALE:    | AS NOTED    |
| DRAWN BY: | MRW         |
| CHECK BY: | PJL         |


21 - 03

A-8

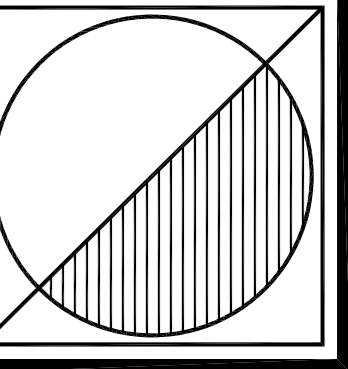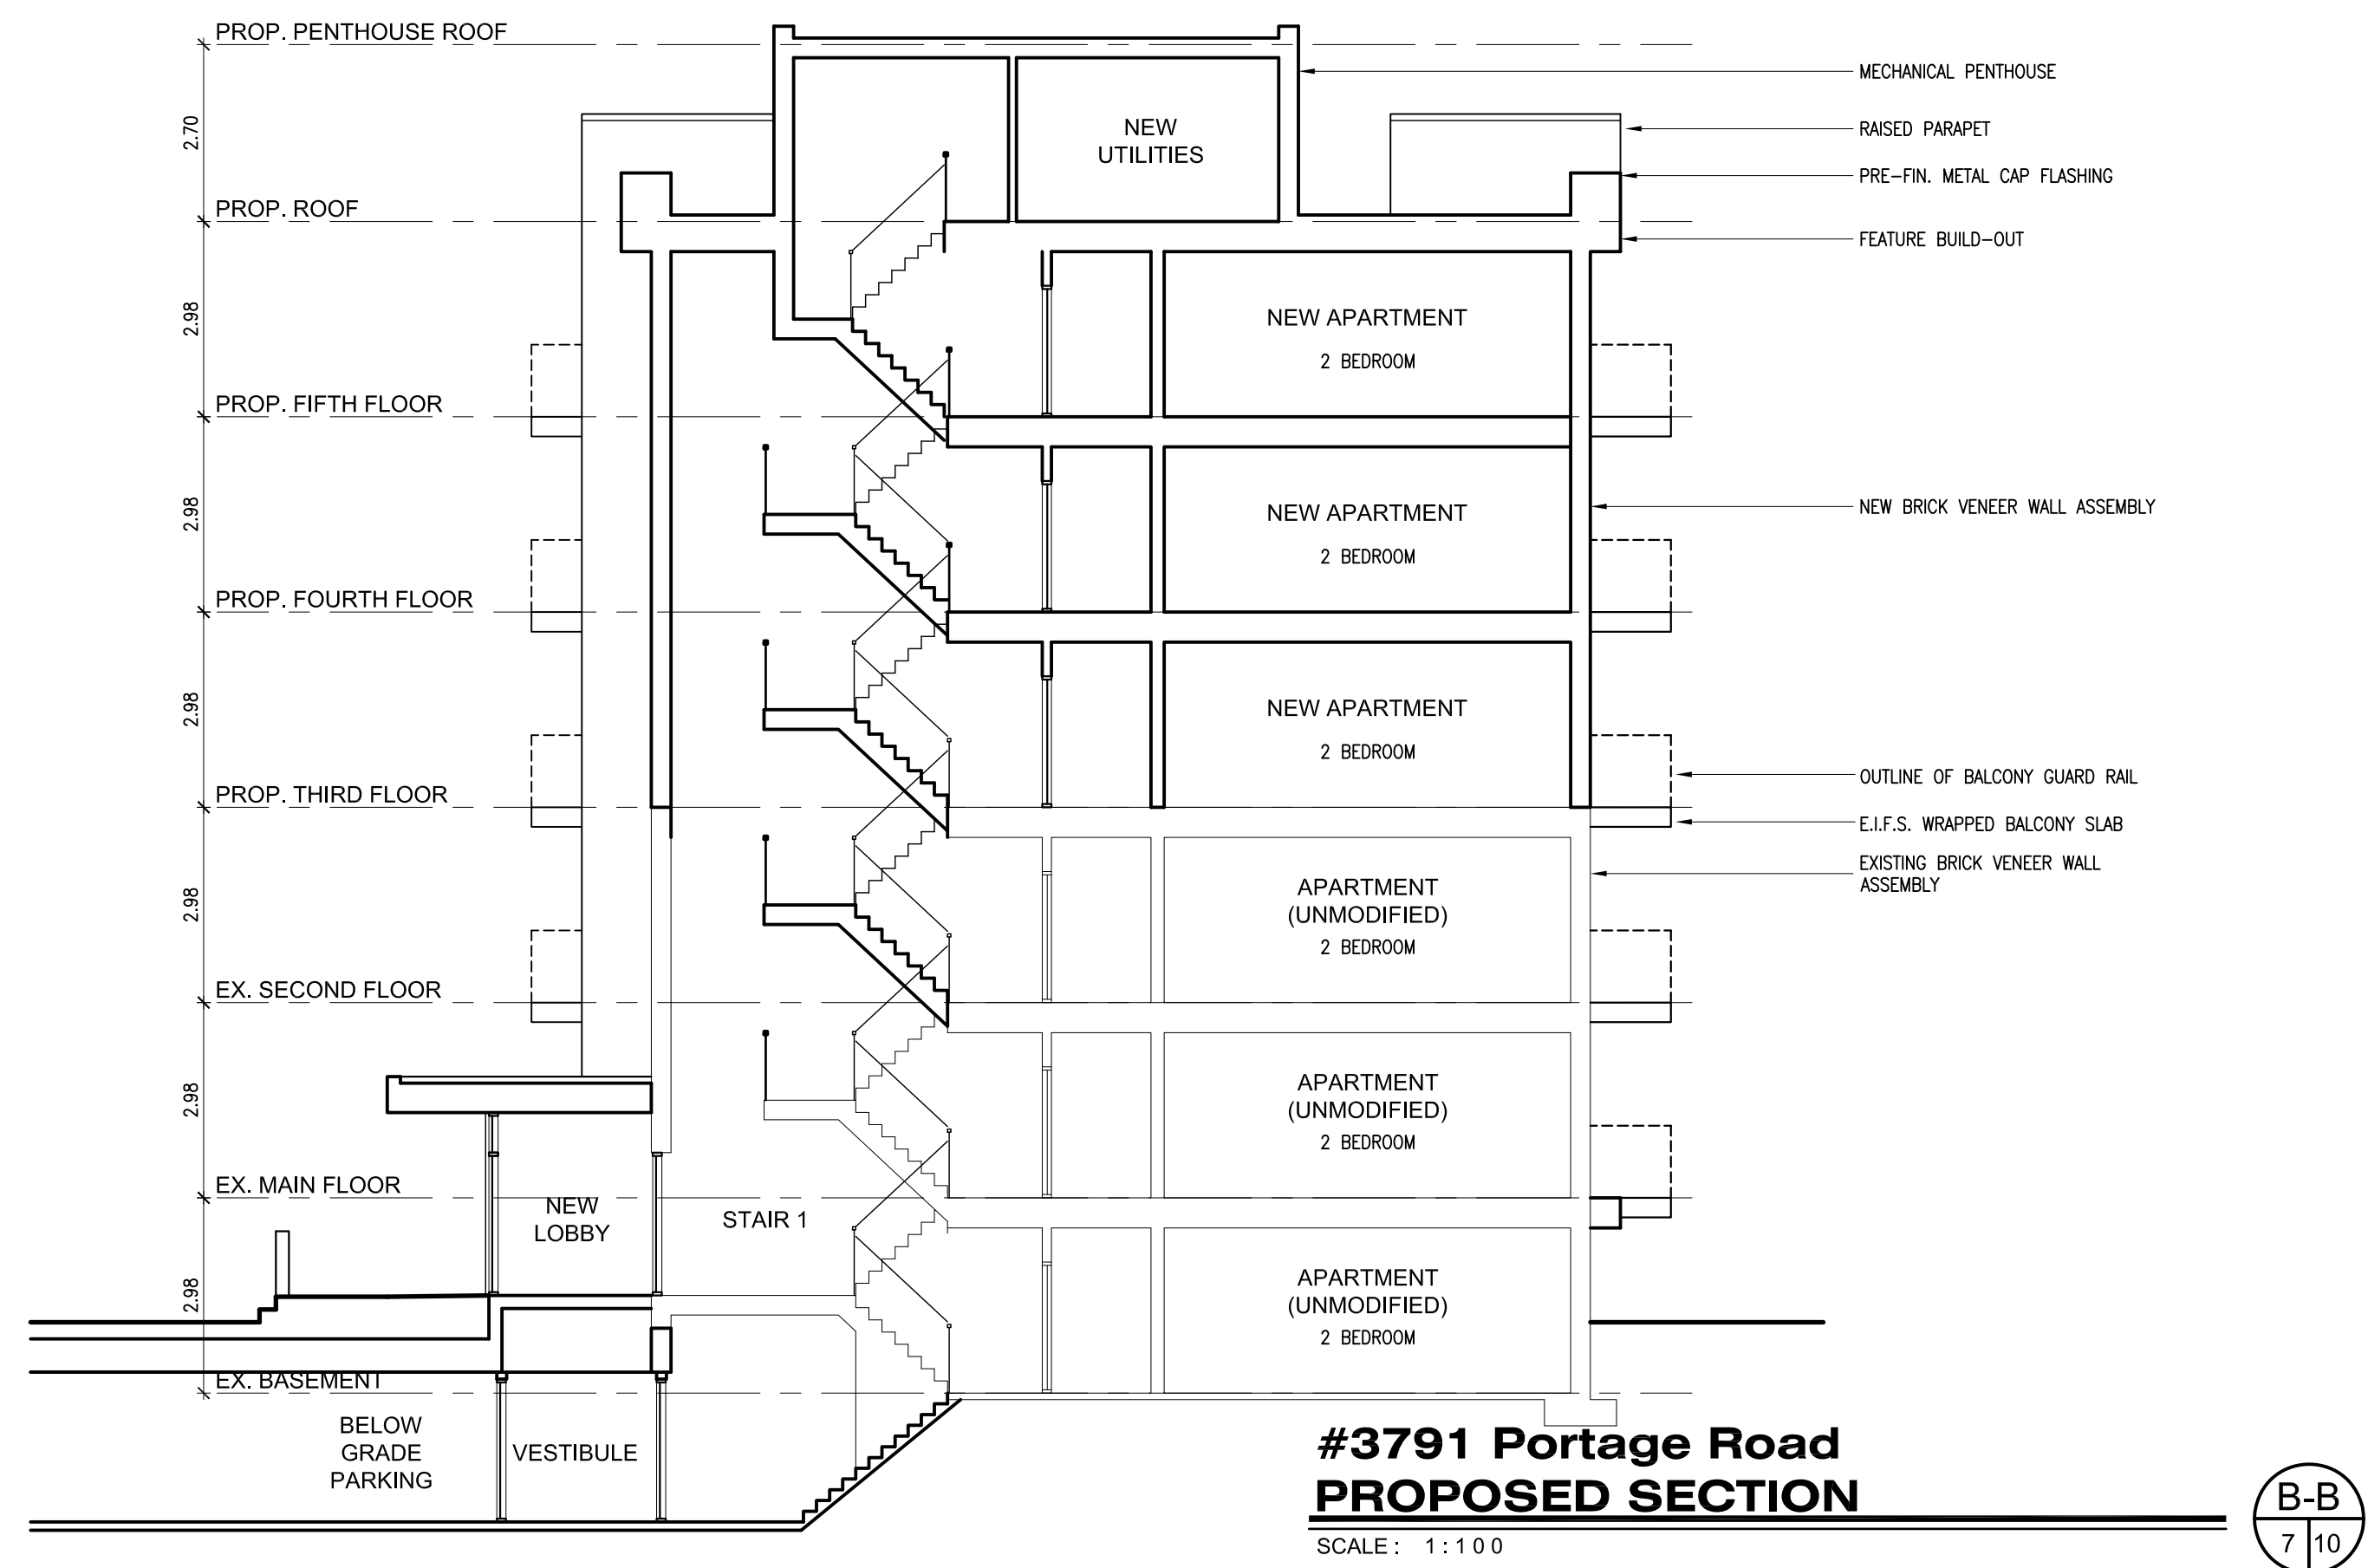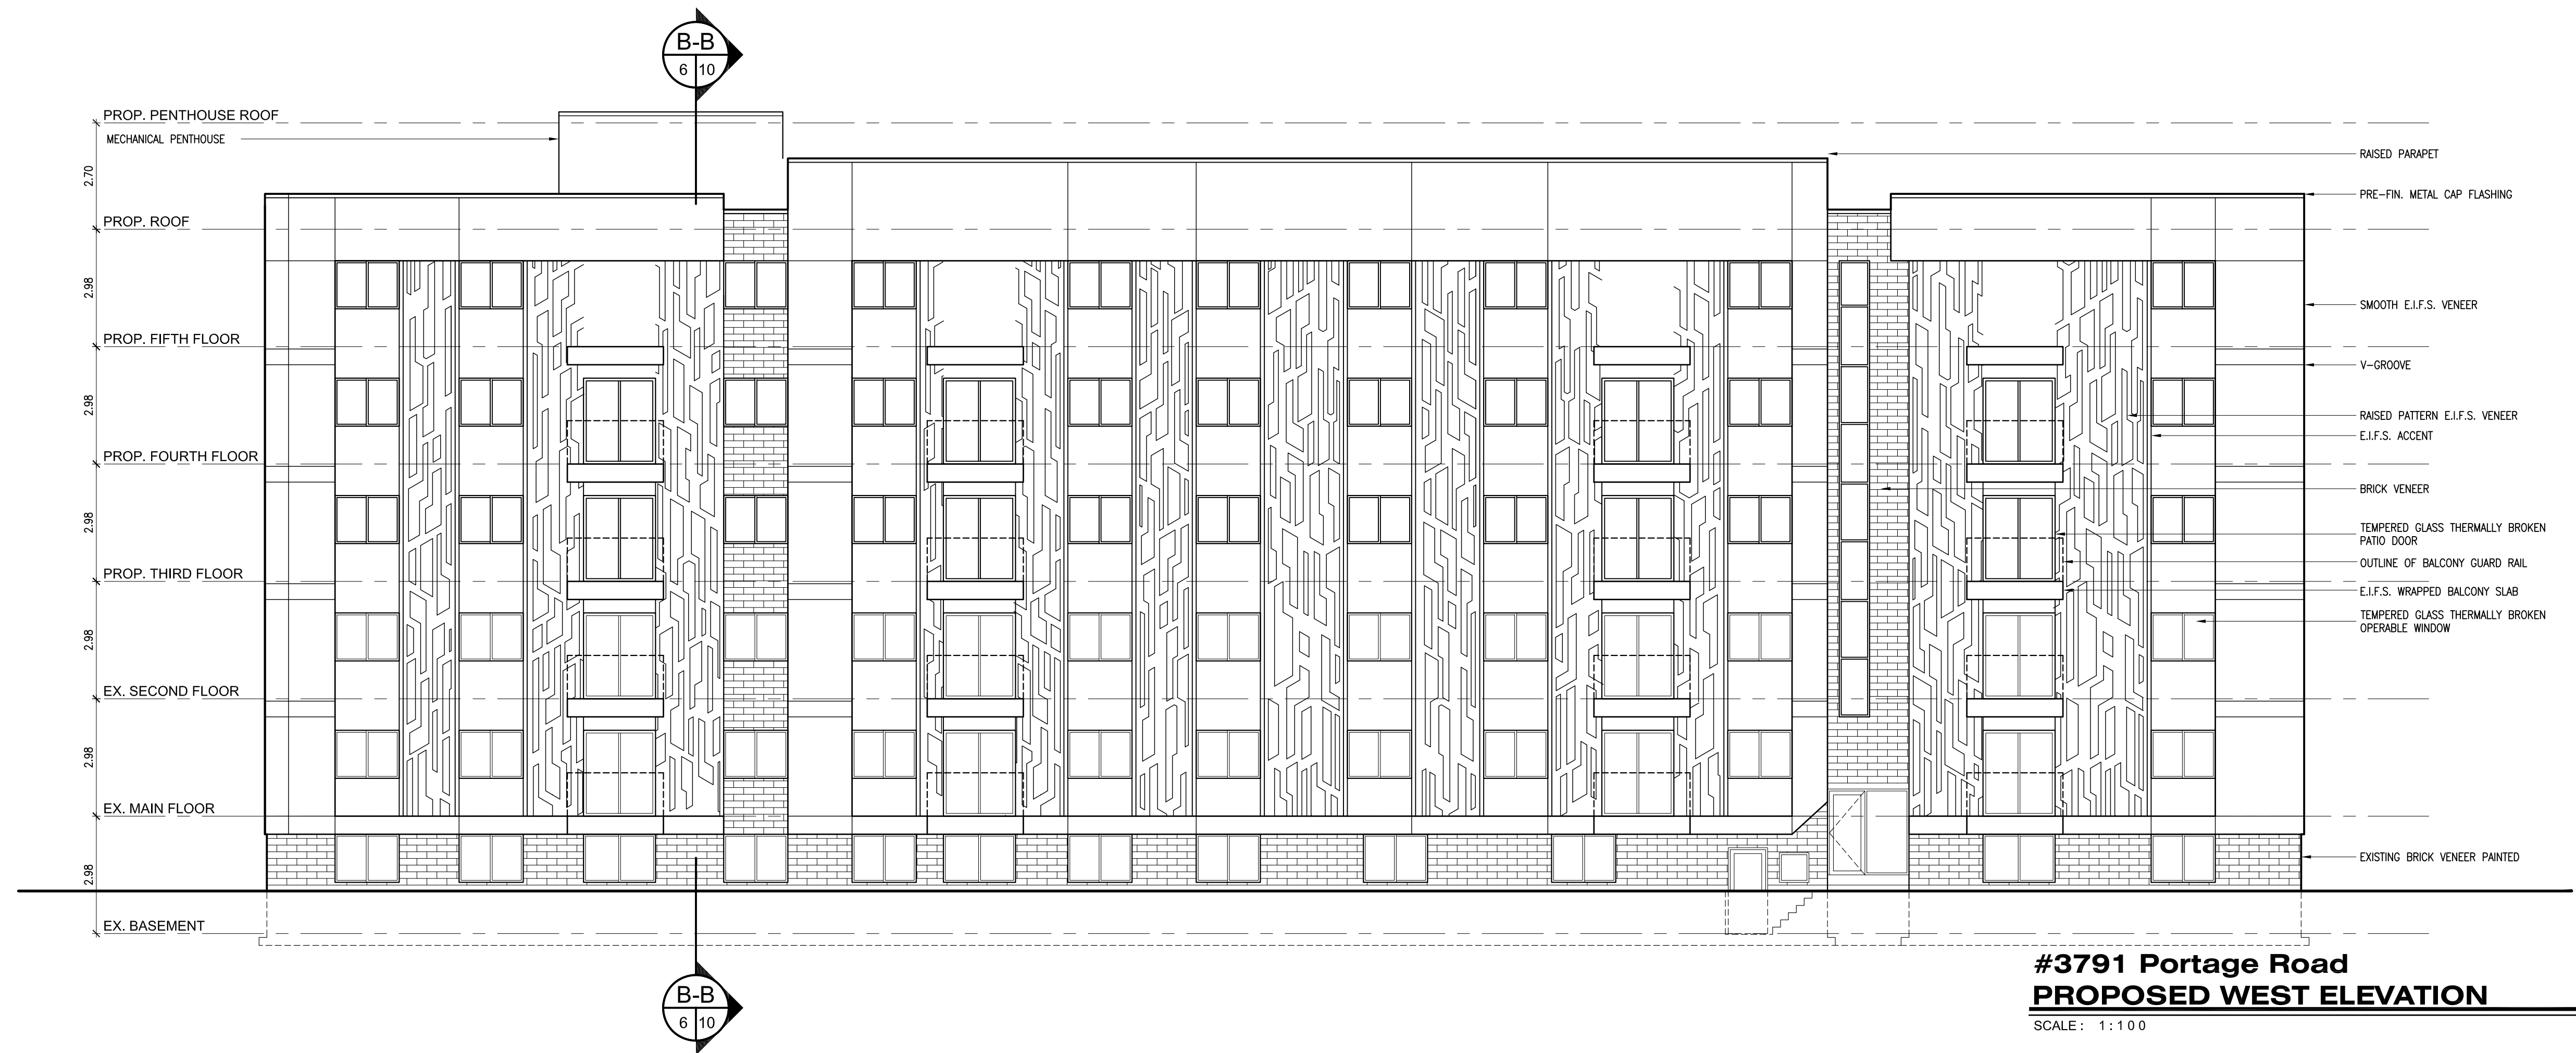

**Peter J. Lesdow**  
a r c h i t e c t

4465 Drummond Road, Unit 11, Niagara Falls, Ontario L2E 6C5  
Telephone: 905-237-1112 e-mail: plesdow@pjohnet.com

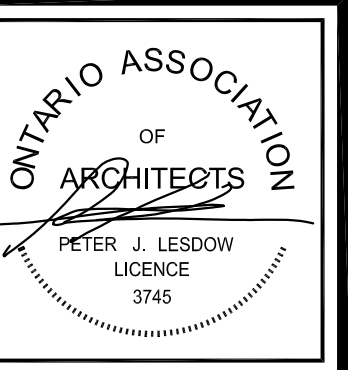

**PROPOSED WEST  
ELEV & SECTION**  
3791 Portage Rd

| DATE       | REVISIONS               |
|------------|-------------------------|
| Nov. 28/21 | FOR PRE-CONSULTATION    |
| Apr. 19/23 | FOR PRE-CONSULTATION    |
| Apr. 24/24 | FOR CONSULTANTS         |
| Sep. 12/24 | FOR ZBA/OPA APPLICATION |

**COLBORNE COURT  
APARTMENTS**  
ADDITIONS & ALTERATIONS  
3777, 3791 & 3815 Portage Road  
Niagara Falls, ON

|           |             |
|-----------|-------------|
| DATE:     | Mar. 31/ 21 |
| SCALE:    | AS NOTED    |
| DRAWN BY: | MRW         |
| CHECK BY: | PJL         |

21 - 03

**A-9**