



The designs, comprising the master plan, site plan, floor plans, and renderings, are the proprietary and copyrighted materials of RPD Studio, CA. Any unauthorized reproduction, whether involving drafting plans or seeking permits, approvals, and amendments, including but not limited to vacant land condominium plans, zoning by-law amendments, minor variances, or building permit sets, is strictly prohibited without the explicit written consent of RPD Studio, CA. (E. & O. E.)

Contractor & trades must check and verify all dimensions before execute the work and must report discrepancies and should not scale or measure the drawings.

All drawings, specifications and related documents are the copyright of the designer and must be returned upon request.

All the work must be in compliance with ONTARIO BUILDING CODE.

Reproduction of drawings, specifications and related documents in part or whole is forbidden without the written consent.

This drawing is not to be used for construction until signed and stamped by the designer.

PROJECT:

**TOWNHOMES
DEVELOPMENT**

RIVERFRONT PHASE 1
CITY OF NIAGARA FALLS

DRAWING TITLE:

**BUILDING-C
ELEVATIONS**

DRAWN BY:		DATE:	
CHECKED BY: RP		SCALE: 1:2	
PROJECT NO.:		DRAWING NO.:	



FRONT ELEVATION



REAR ELEVATION

1
A-3.1
ELEVATIONS

The designs, comprising the master plan, site plan, floor plans, and renderings, are the proprietary and copyrighted materials of RPD Studio, CA. Any unauthorized reproduction, whether involving drafting plans or seeking permits, approvals, and amendments, including but not limited to vacant land condominium plans, zoning by-law amendments, minor variances, or building permit sets, is strictly prohibited without the explicit written consent of RPD Studio, CA. (E. & O. E.)

PRIMARY CONSULTANT & PROJECT MANAGER

RPDS
INTEGRATED DESIGN FIRM
SUITE 203, 7895 TRAMERE DR., MISSISSAUGA, ON L5S 1V9
MAIL: PROJECT@RPDSTUDIO.CA, CALL: 647-556-2596
WEBSITE: WWW.RPDSTUDIO.CA

ELECTRICAL CONSULTANT

CONSULTING CIVIL ENGINEERS

* NOT FOR SITE PLAN
APPROVAL

* NOT FOR CONSTRUCTION

* ONLY FOR PRELIMINARY
DISCUSSION

Contractor & trader must check and verify all dimensions before execute the work and must report discrepancies and should not scale or measure the drawings.
All drawings, specifications and related documents are the copyright of the designer and must be returned upon request.
All the work must be in compliance with ONTARIO BUILDING CODE.
Reproduction of drawings, specifications and related documents in part or whole is forbidden without the written consent.
This drawing is not to be used for construction until signed and stamped by the designer.

1.	2025-10-24	ISSUED FOR MINOR ZONING BY-LAW AMENDMENT	
No.	Date	Version	Dwn.

PROJECT:

**TOWNHOMES
DEVELOPMENT**


RIVERFRONT PHASE 1
CITY OF NIAGARA FALLS

DRAWING TITLE:


**BUILDING-F
ELEVATIONS**

DRAWN BY:	DATE:
CHECKED BY: RP	SCALE: 1:2
PROJECT NO.:	DRAWING NO.:

A-3.1

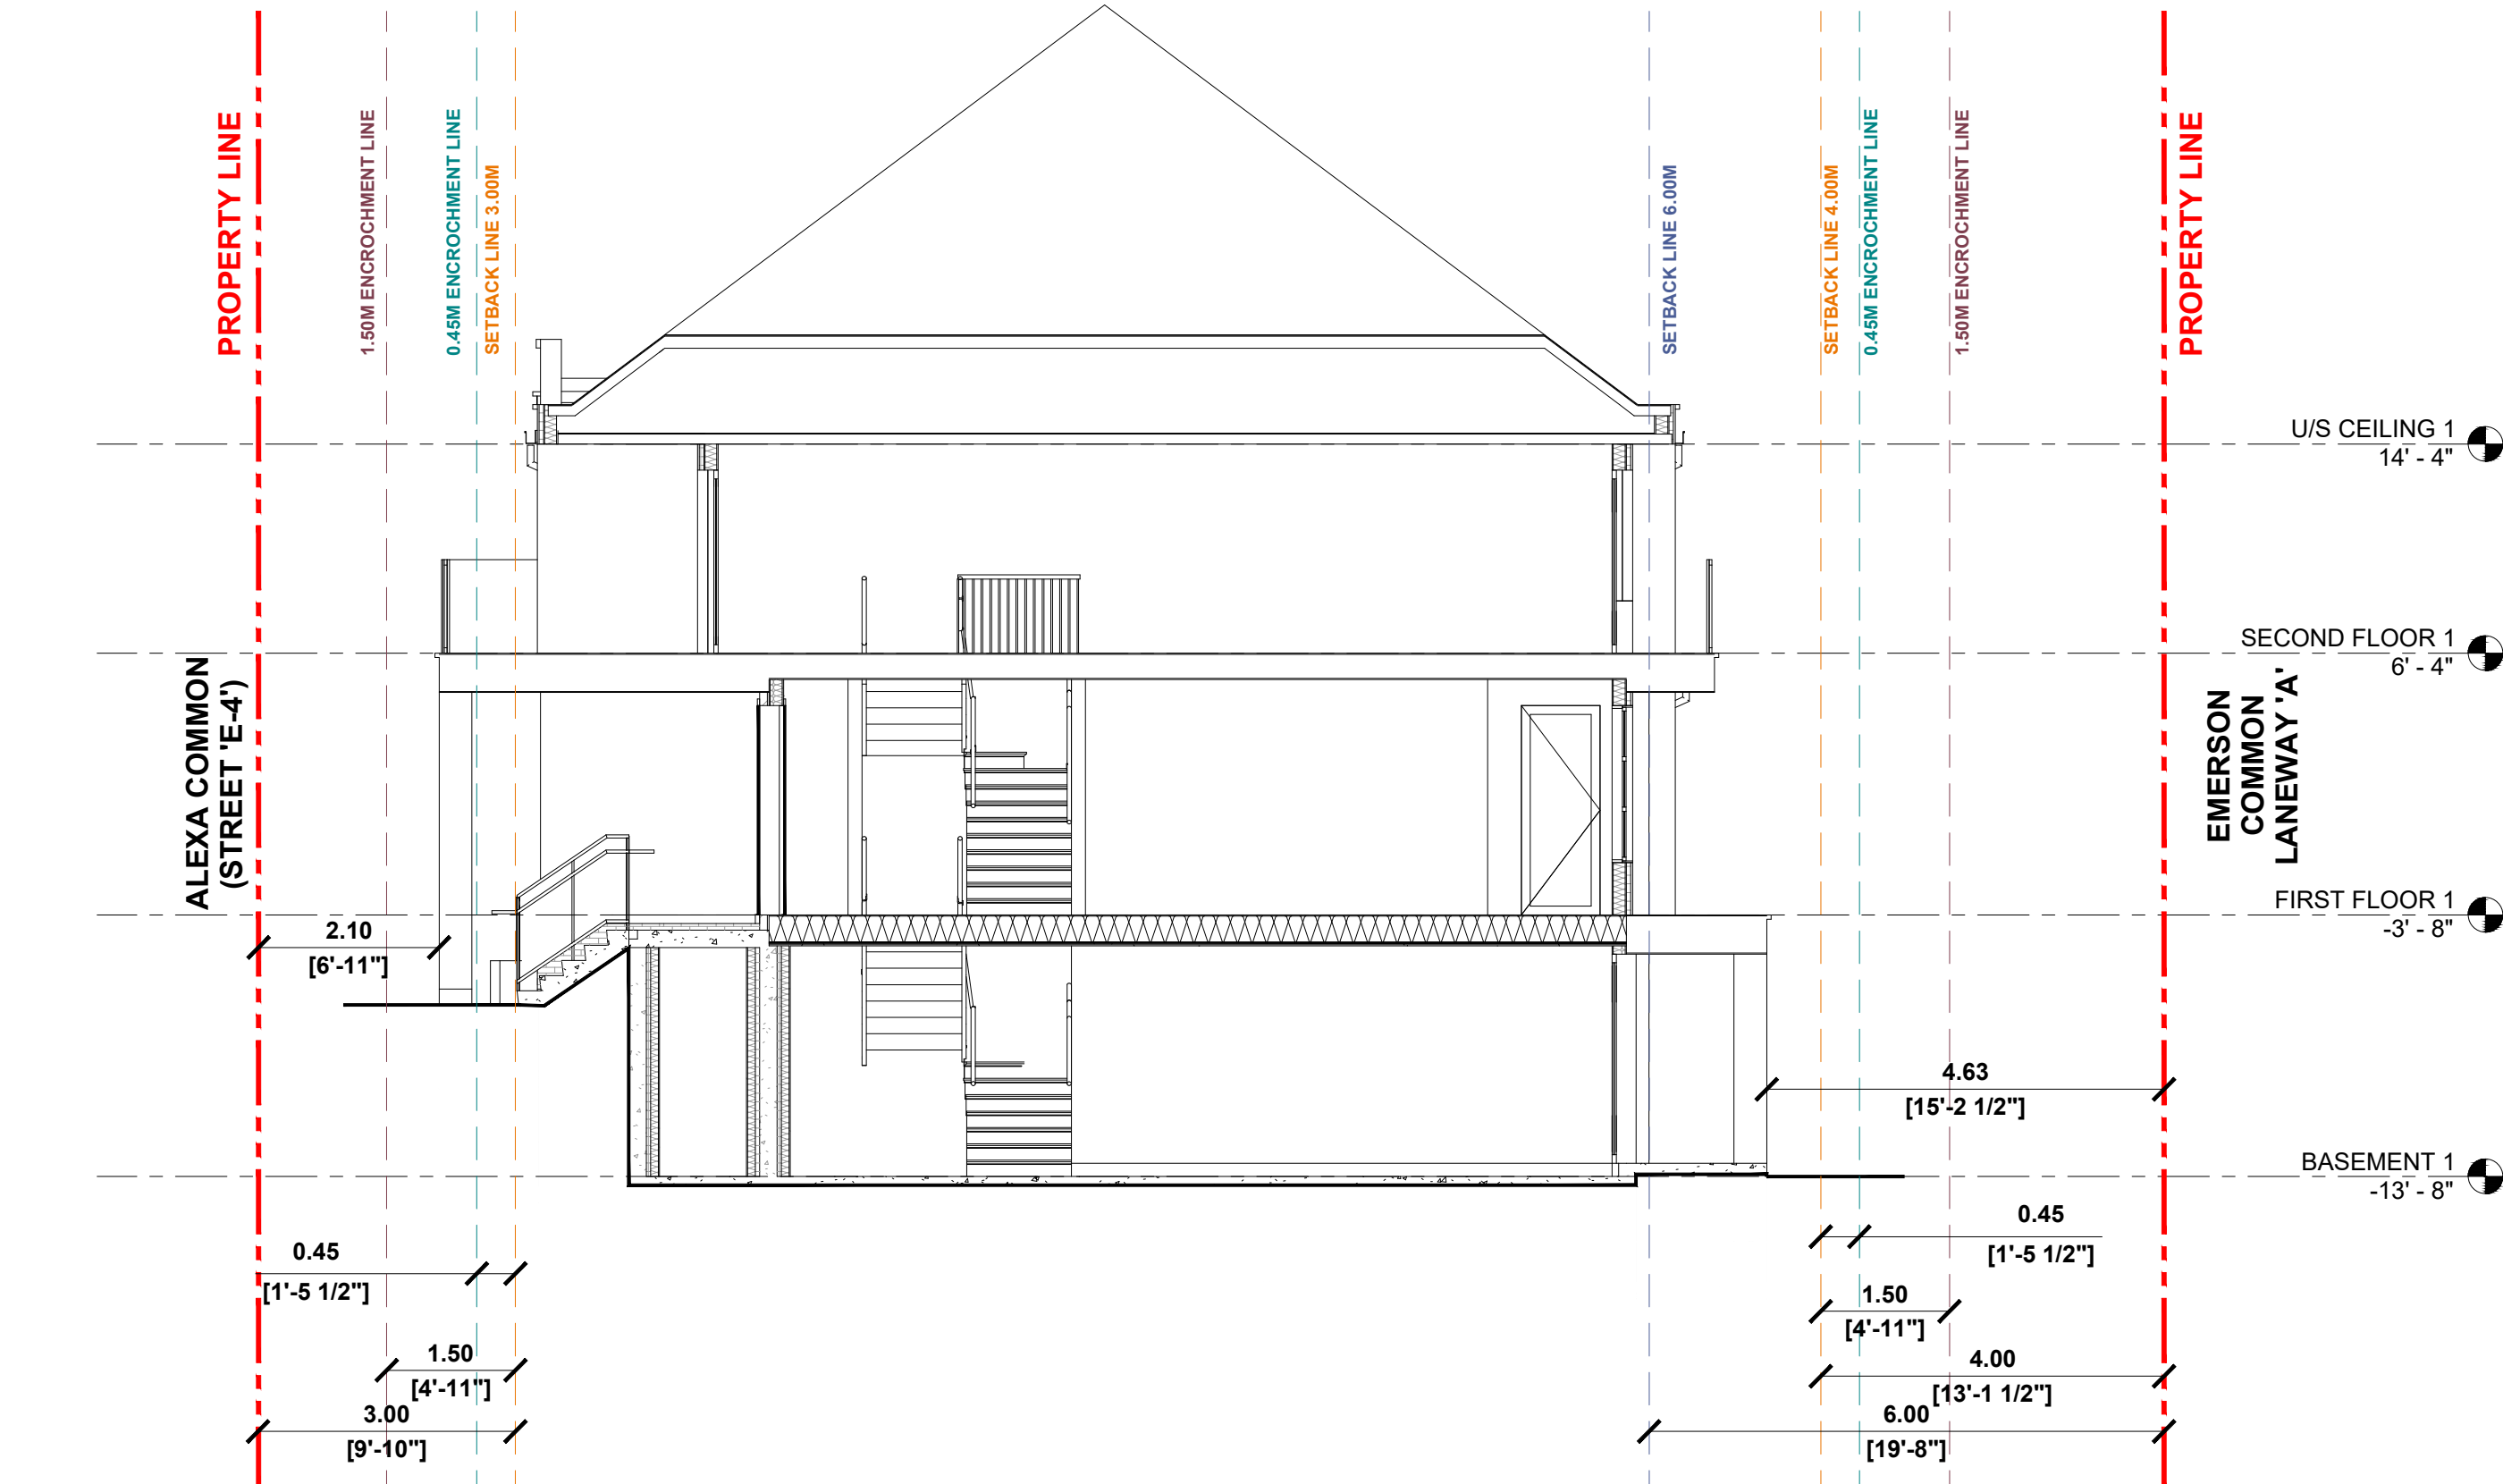


SECTION - UNIT-14

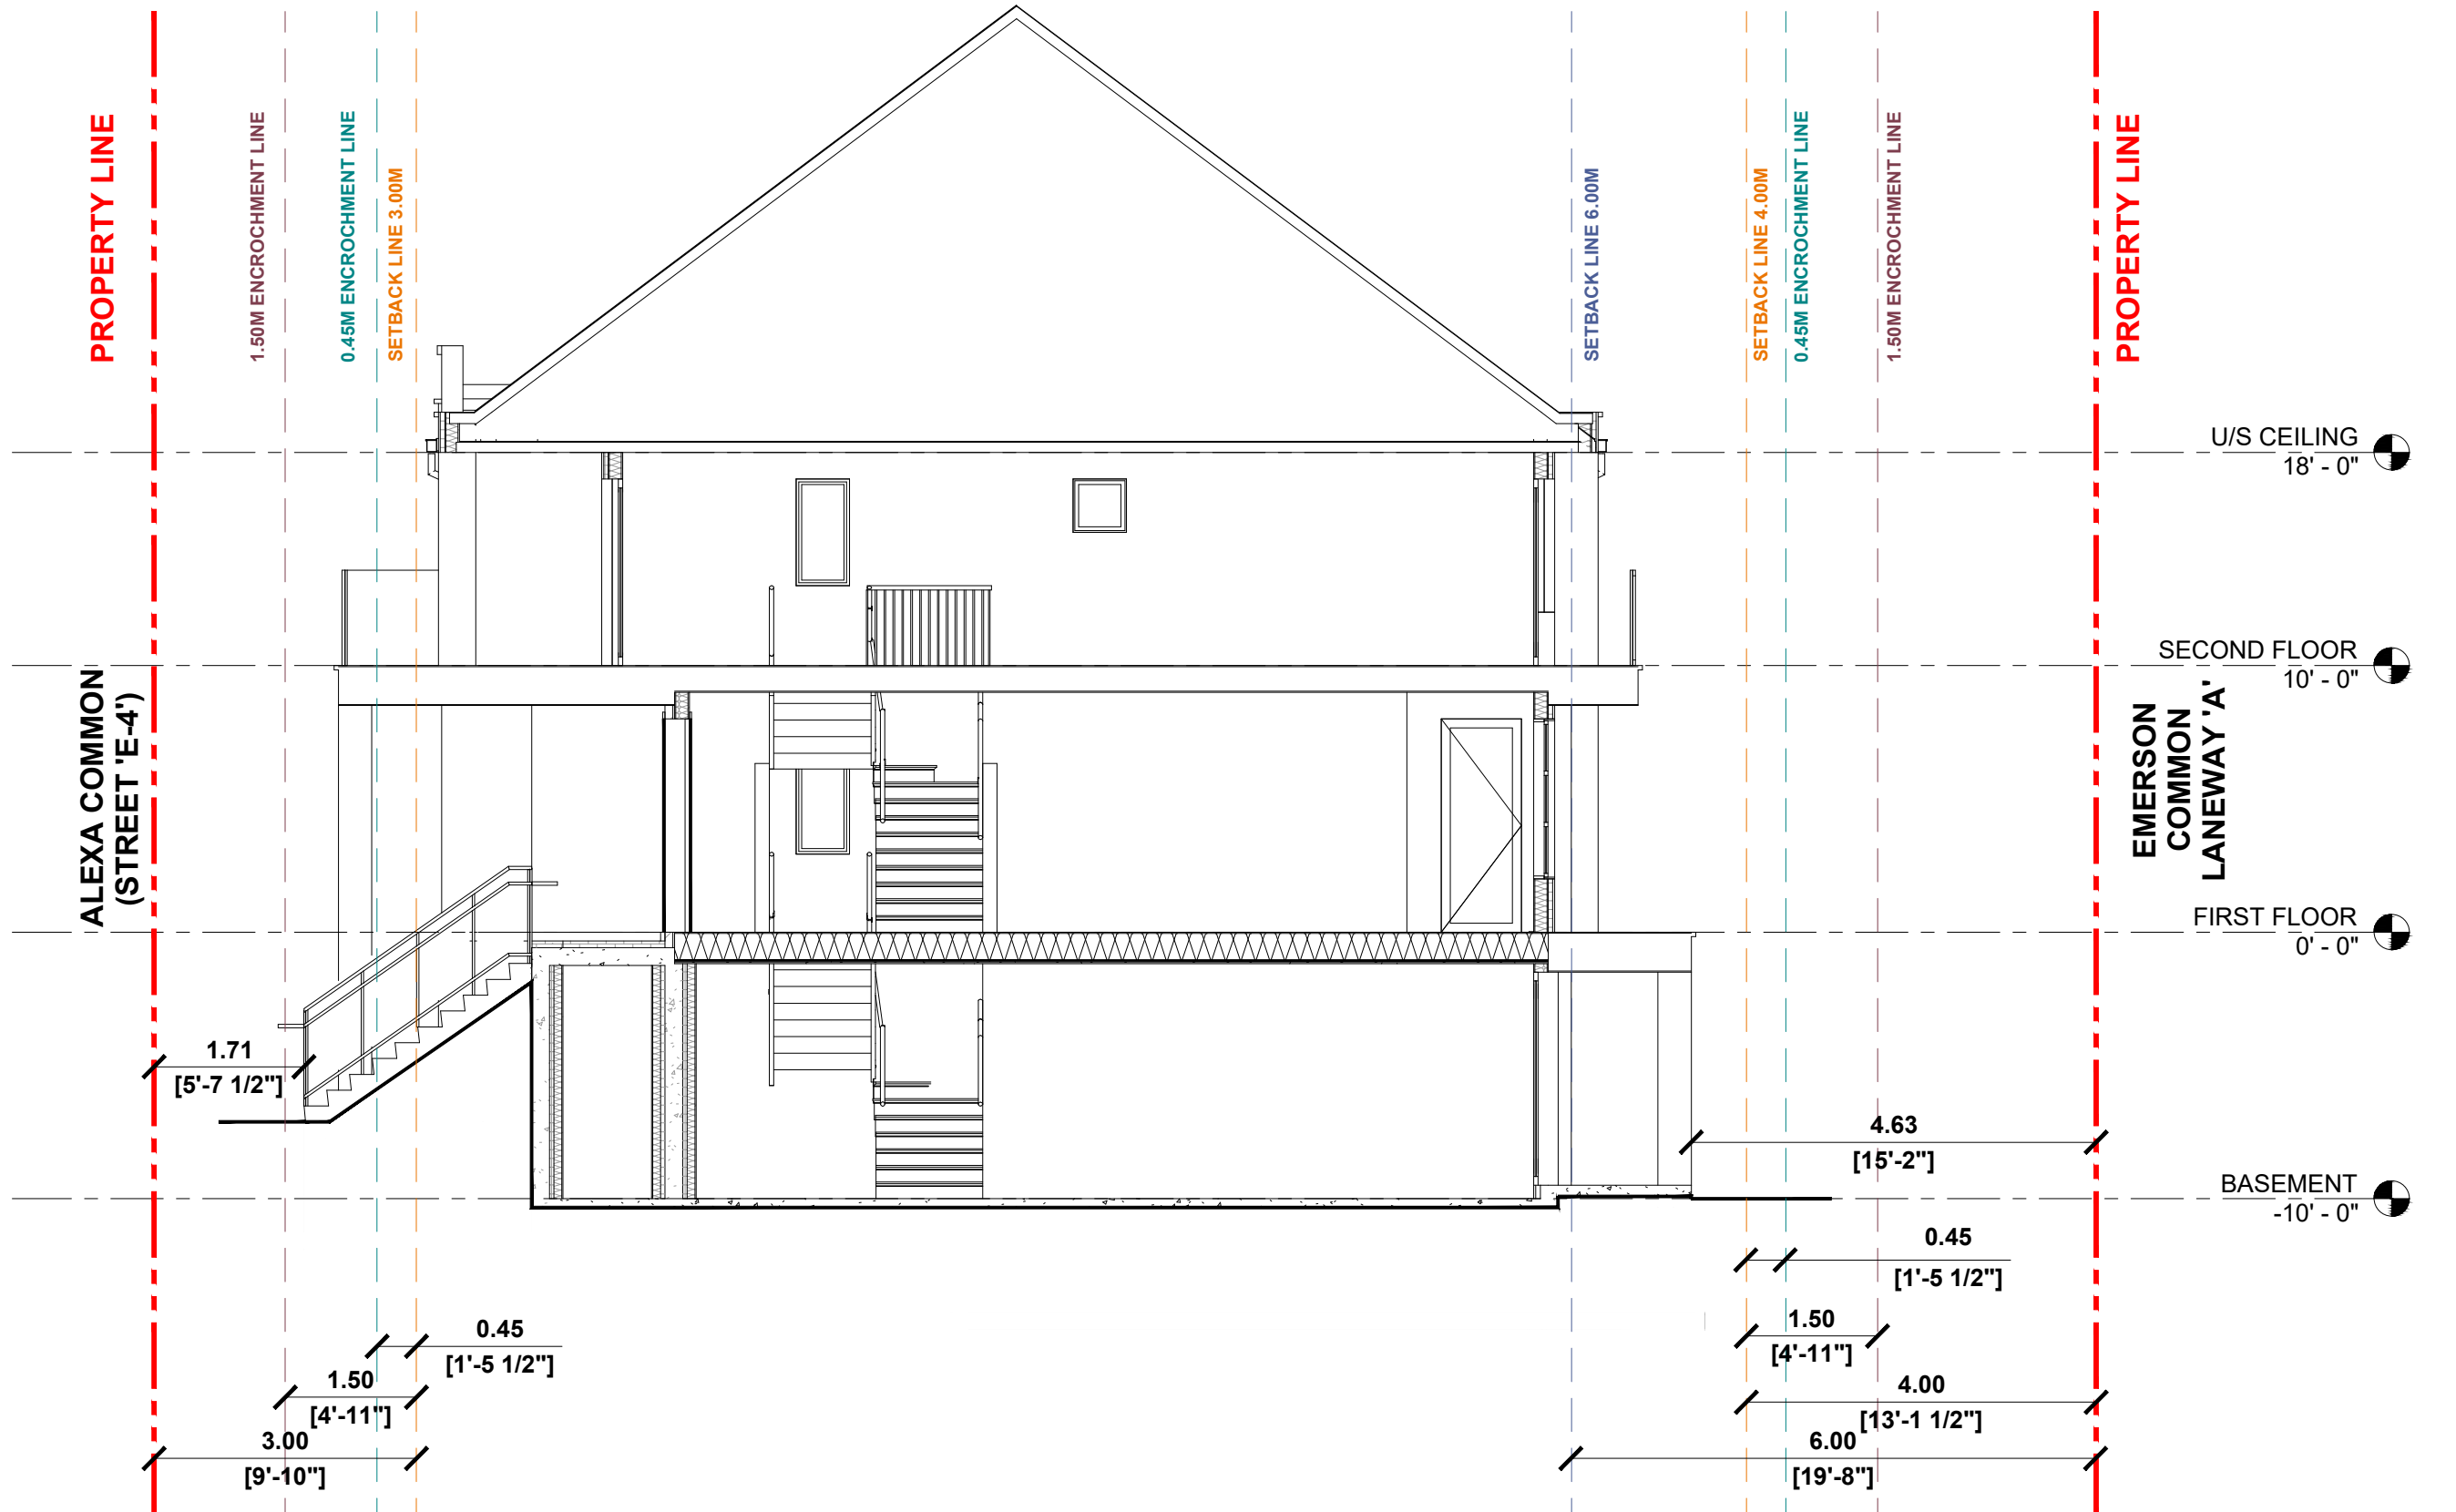


SECTION - UNIT-19

1
A-3.2
BUILDING-C SECTIONS

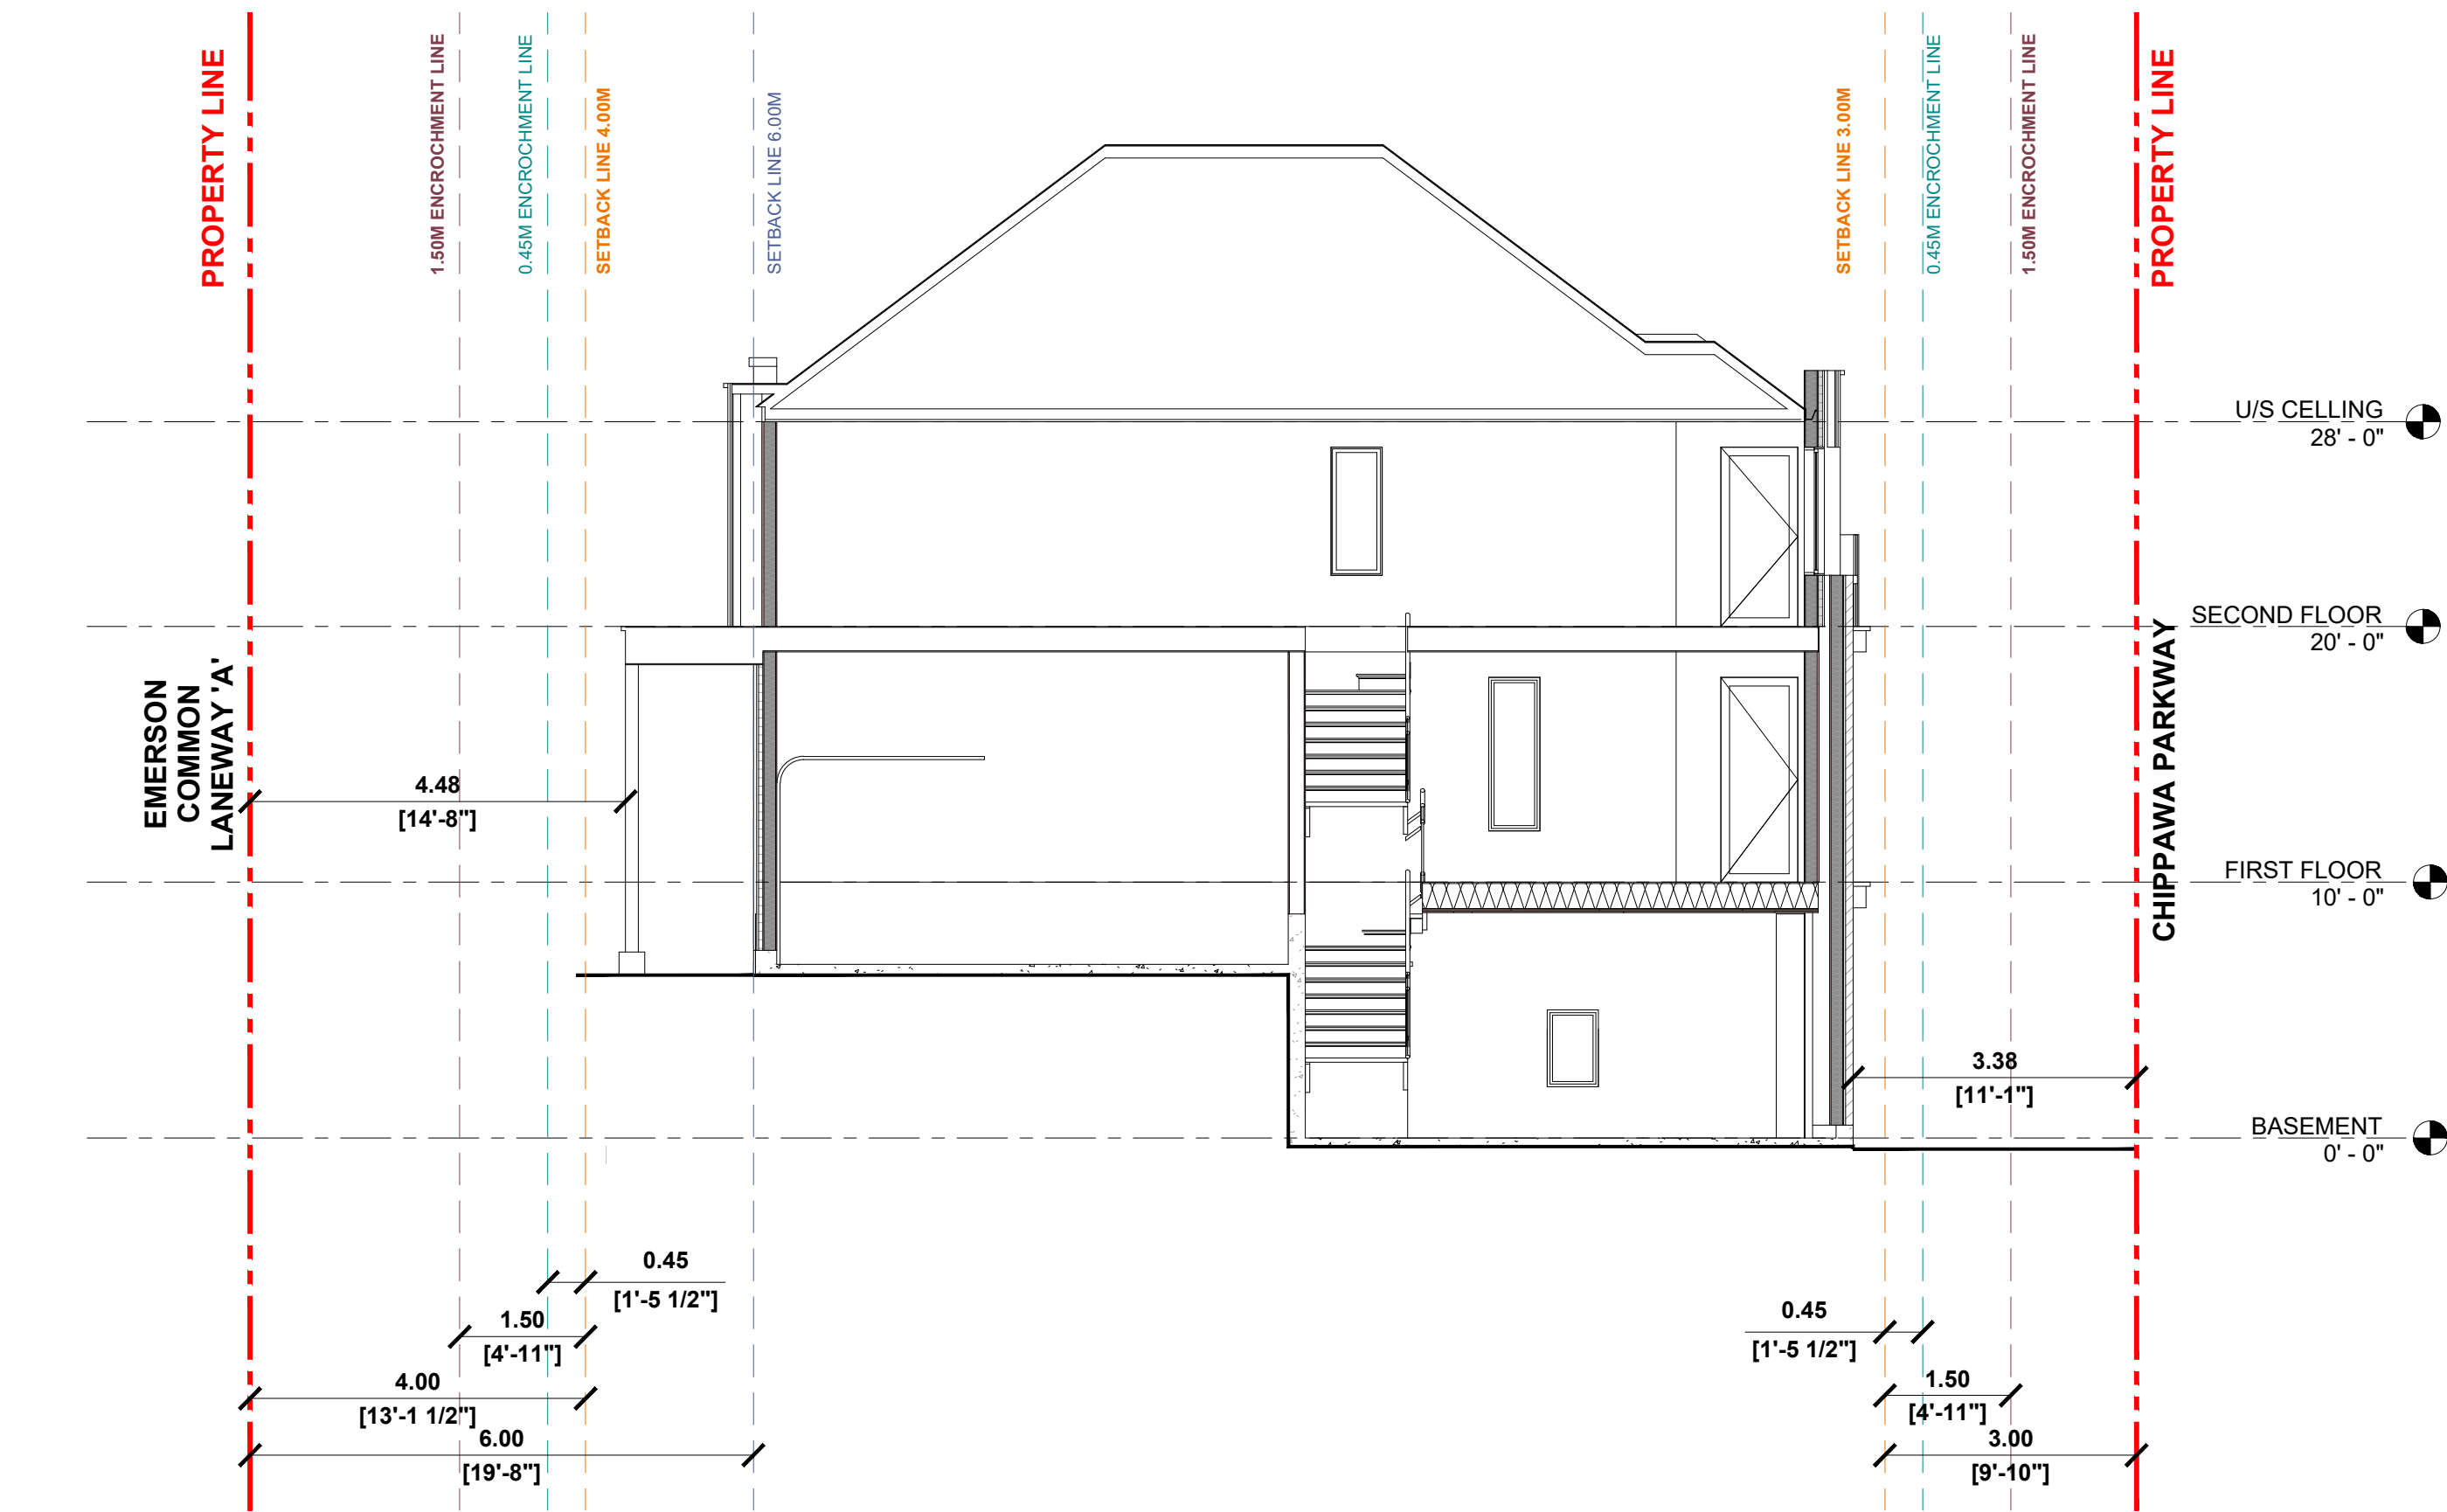

SECTION - UNIT-32

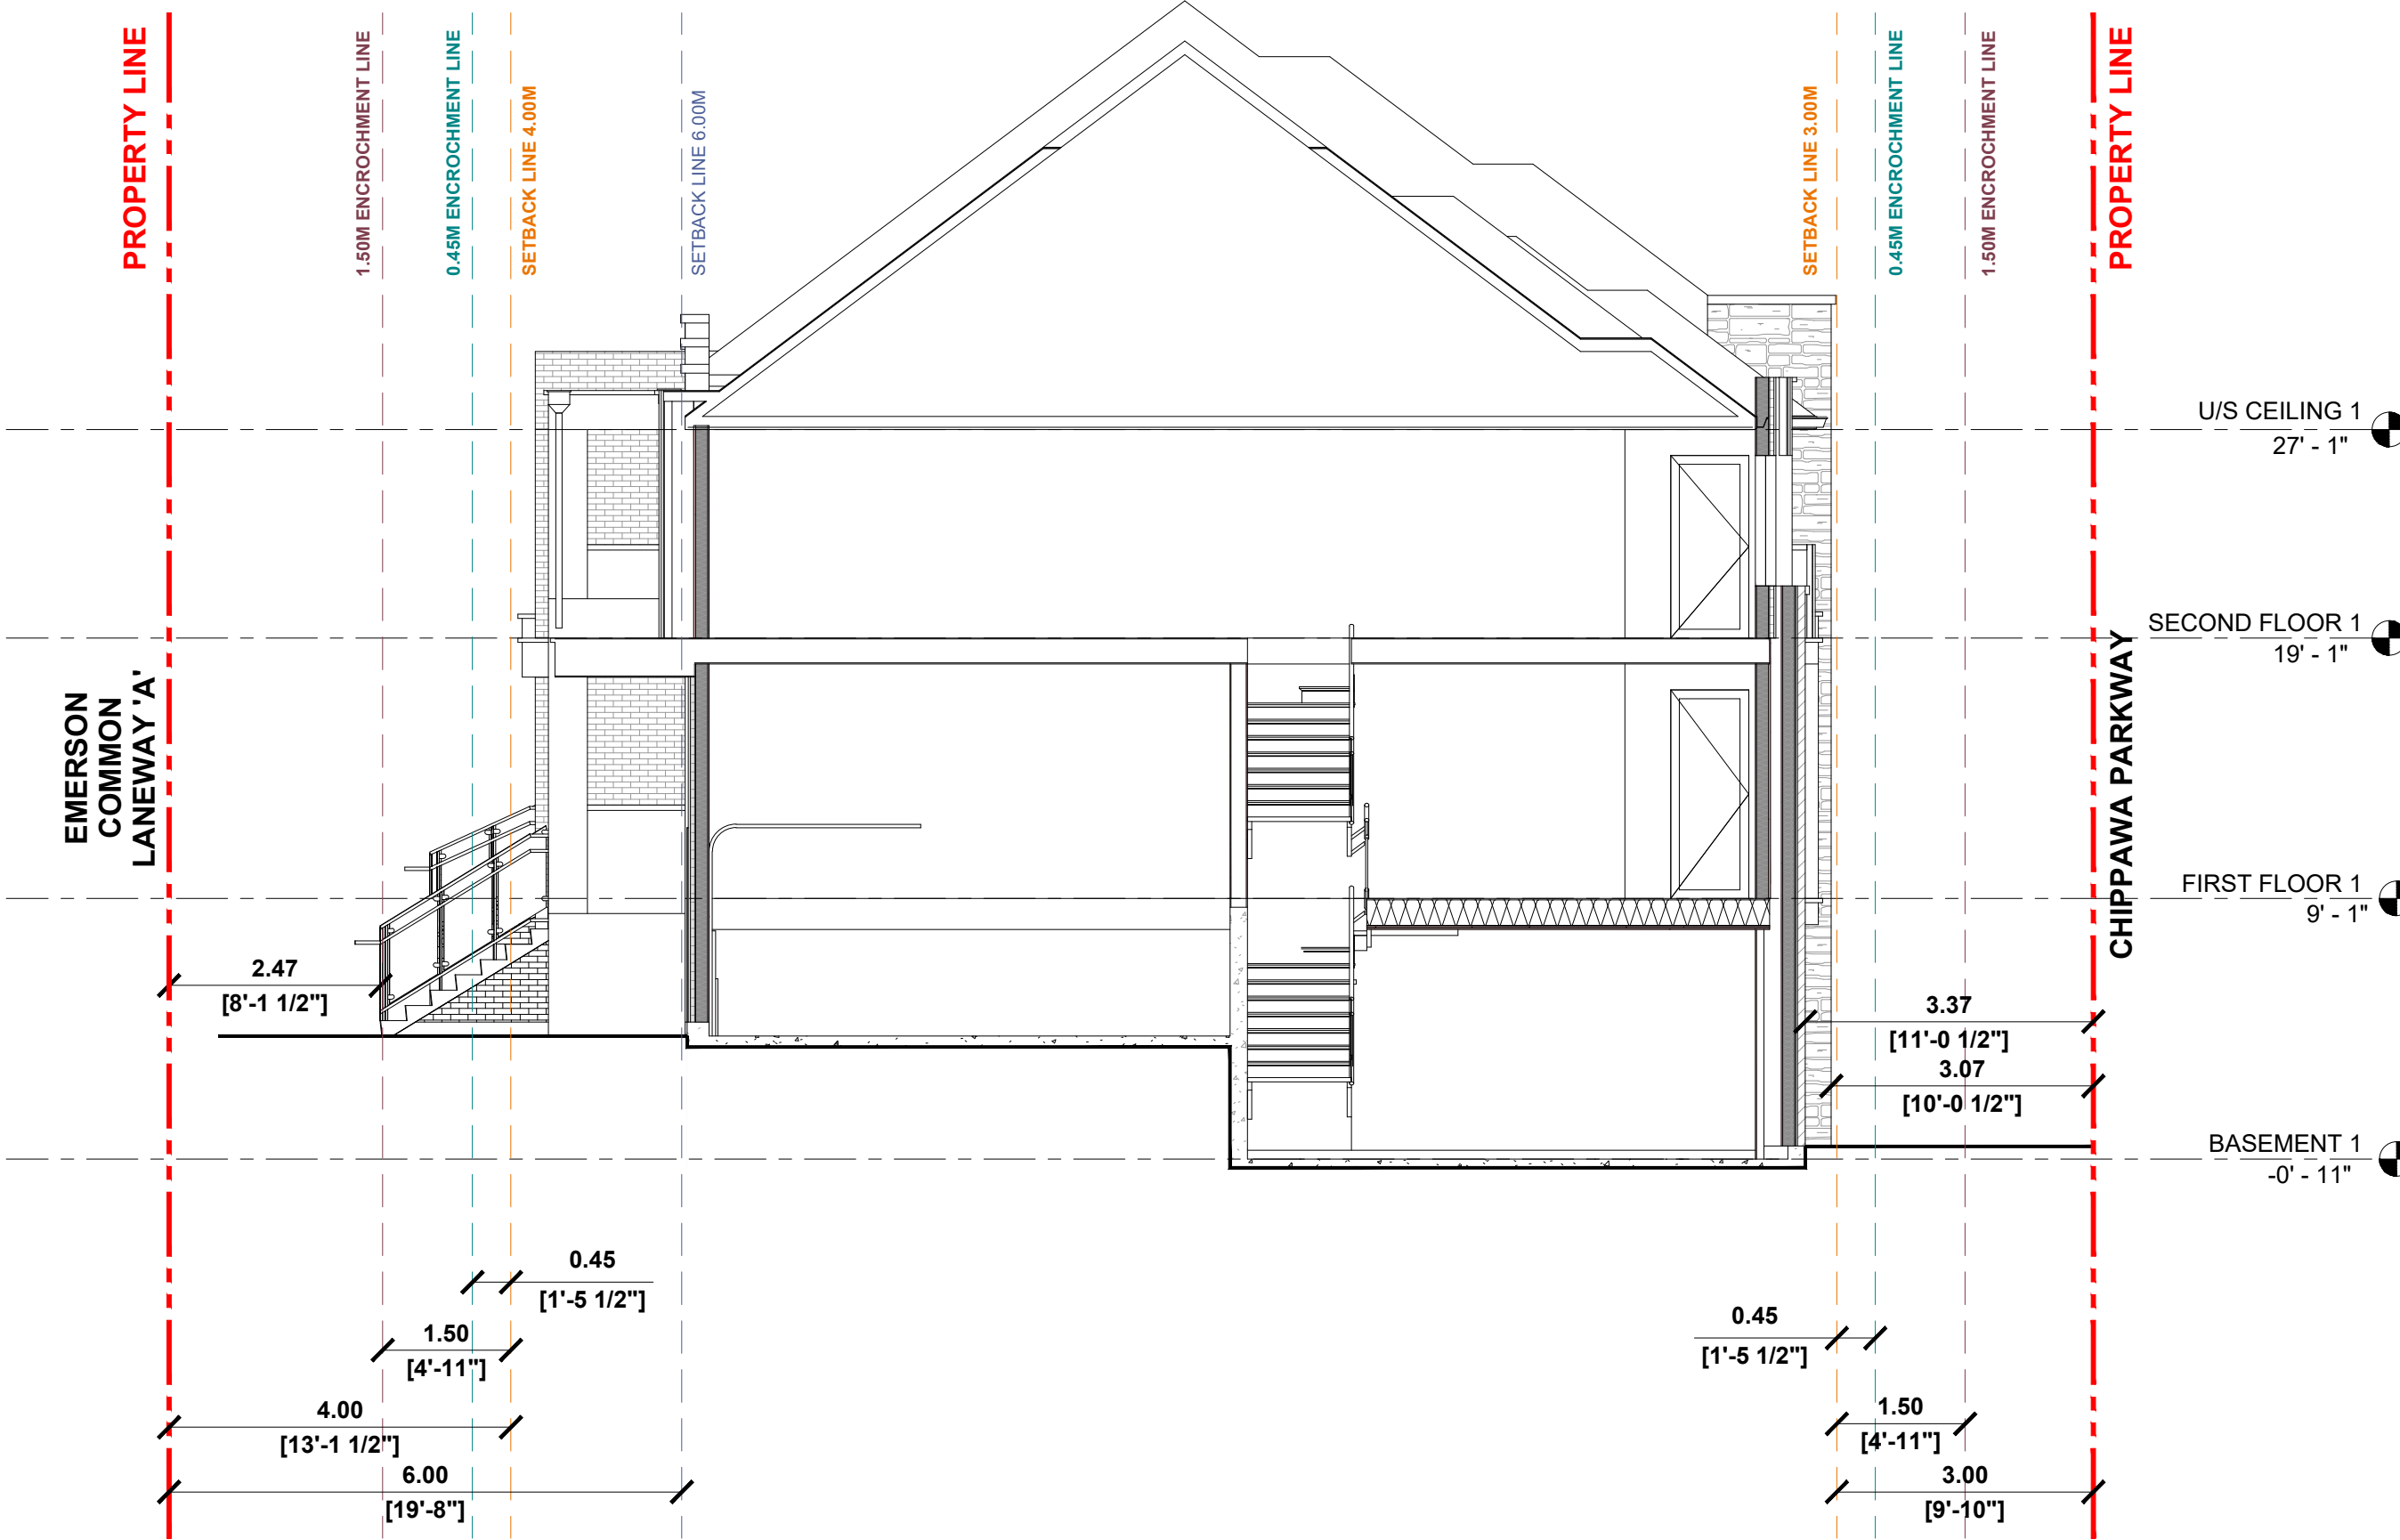

SECTION - UNIT-37

2
A-3.2
BUILDING-F SECTIONS

The designs, comprising the master plan, site plan, floor plans, and renderings, are the proprietary and copyrighted materials of RPD Studio, CA. Any unauthorized reproduction, whether involving drafting plans or seeking permits, approvals, and amendments, including but not limited to vacant land condominium plans, zoning by-law amendments, minor variances, or building permit sets, is strictly prohibited without the explicit written consent of RPD Studio, CA. (E. & O. E.)

PRIMARY CONSULTANT & PROJECT MANAGER

RPDS

INTEGRATED DESIGN FIRM

SUITE 203, 7895 TRAMERE DR., MISSISSAUGA, ON L5S 1V9
MAIL: PROJECT@RPDSTUDIO.CA, CALL: 647-556-2596
WEBSITE: WWW.RPDSTUDIO.CA

ELECTRICAL CONSULTANT

CONSULTING CIVIL ENGINEERS

* NOT FOR SITE PLAN APPROVAL

* NOT FOR CONSTRUCTION

* ONLY FOR PRELIMINARY DISCUSSION

Contractor & trader must check and verify all dimensions before execute the work and must report discrepancies and should not scale or measure the drawings.
All drawings, specifications and related documents are the copyright of the designer and must be returned upon request.
All the work must be in compliance with ONTARIO BUILDING CODE.
Reproduction of drawings, specifications and related documents in part or whole is forbidden without the written consent.
This drawing is not to be used for construction until signed and stamped by the designer.

1.	2025-10-24	ISSUED FOR MINOR ZONING BY-LAW AMENDMENT	
No.	Date	Version	Dwn.
PROJECT:			
TOWNHOMES DEVELOPMENT			
RIVERFRONT PHASE 1 CITY OF NIAGARA FALLS			
DRAWING TITLE:			
BUILDING-C & F SECTIONS			
DRAWN BY:		DATE:	
CHECKED BY: RP		SCALE: 1:2	
PROJECT NO.:		DRAWING NO.:	
		A-3.2	