




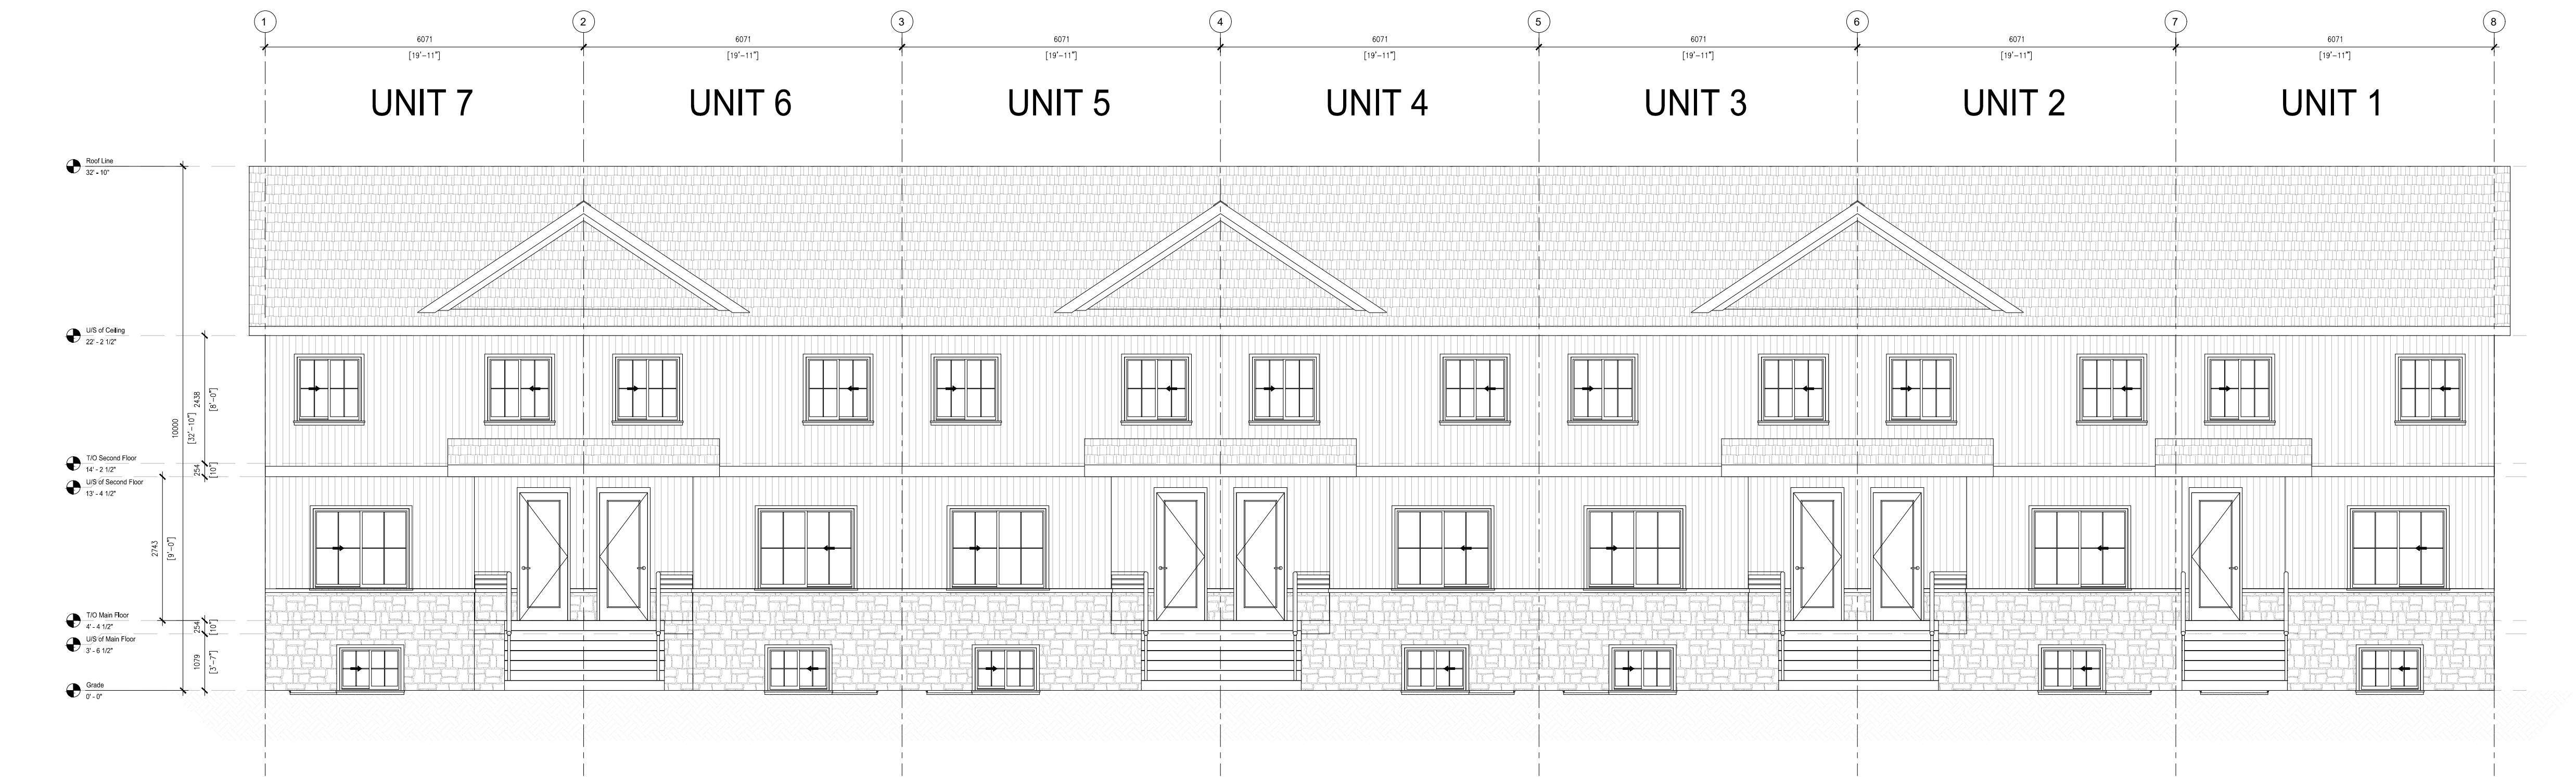

NORTH ELEVATION

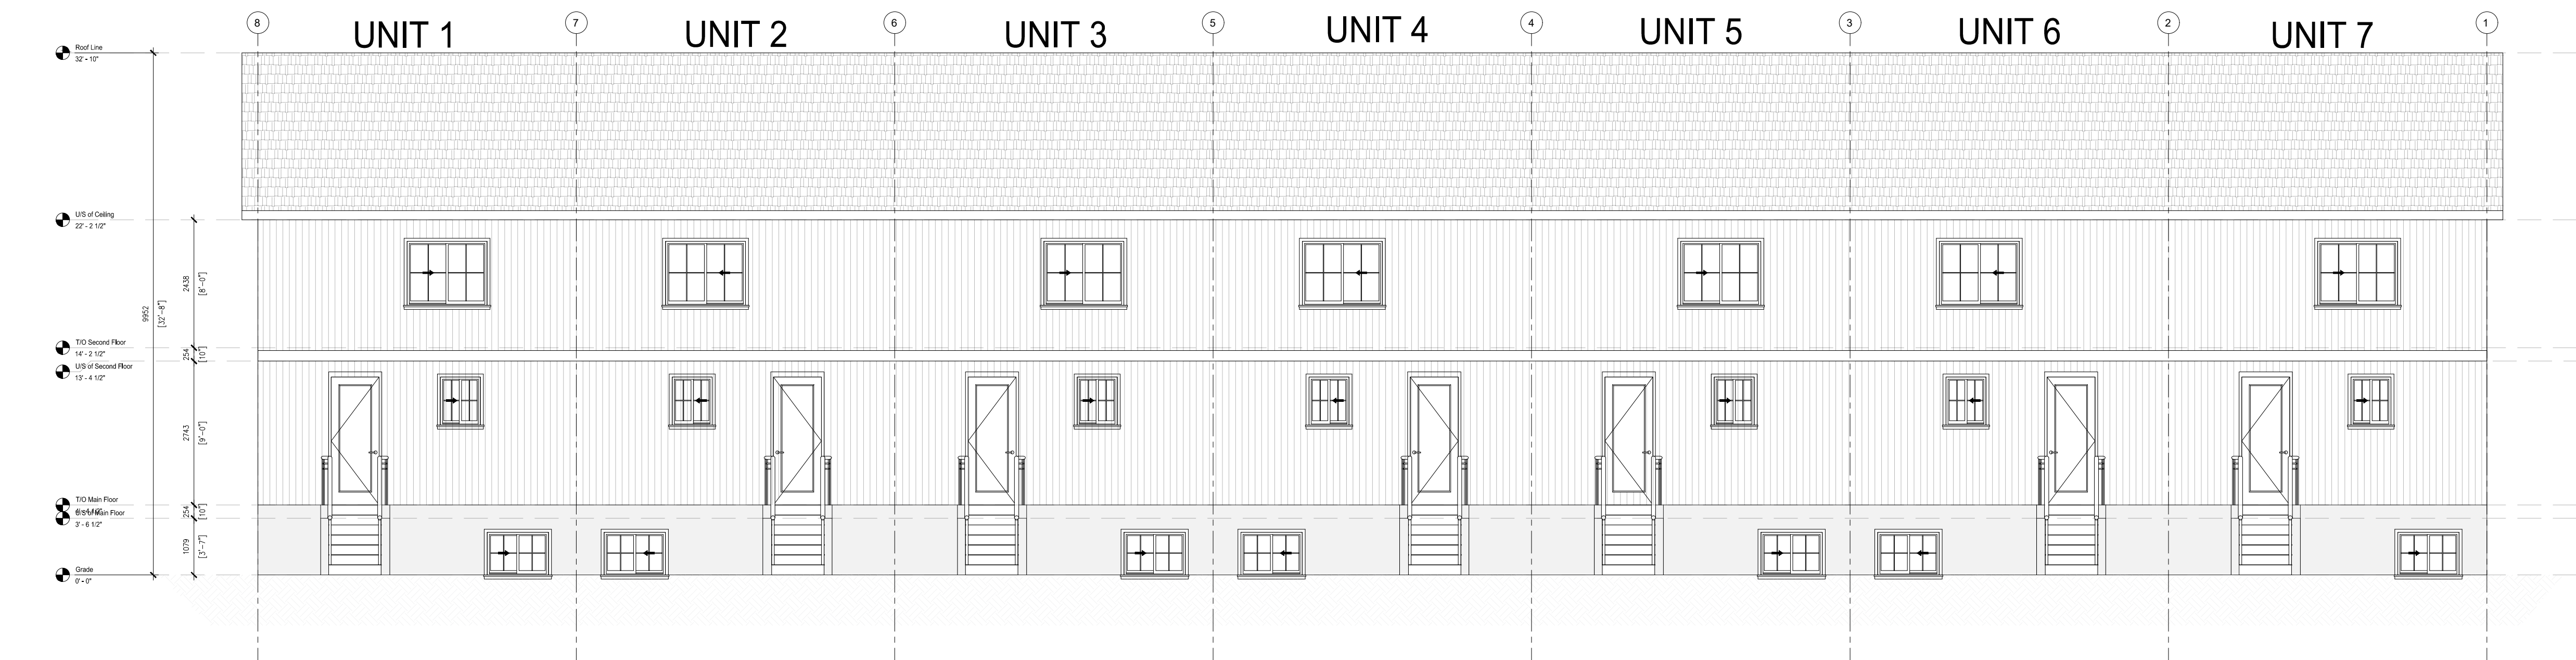

SOUTH ELEVATION

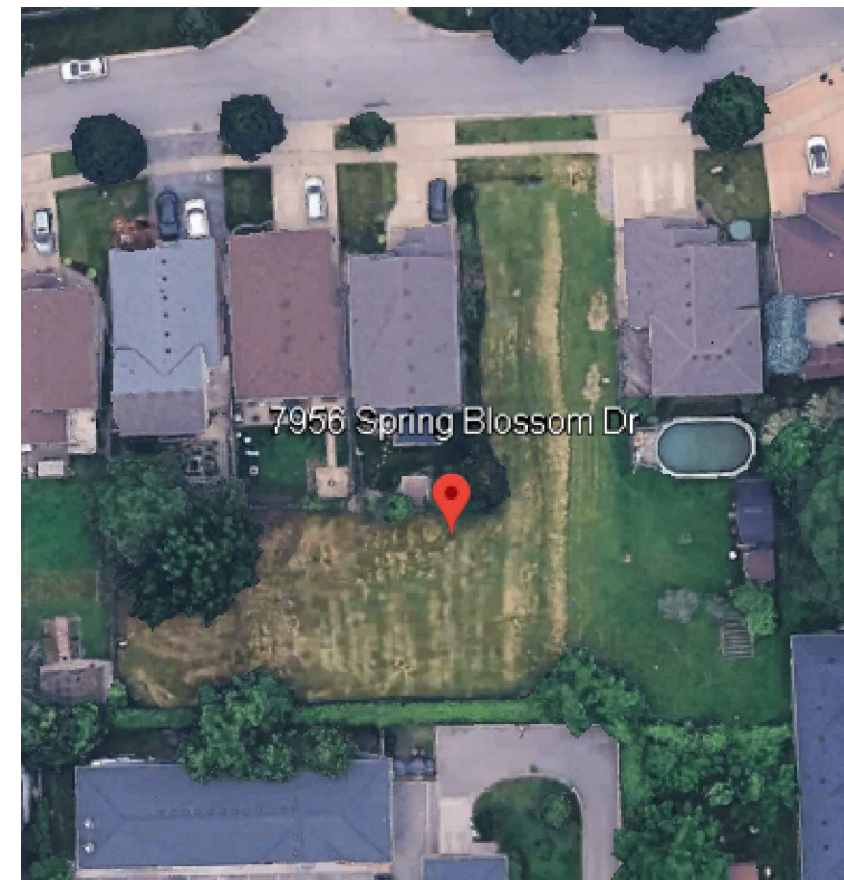

KEY PLAN

Contractor must verify all dimensions on the Project Site and report any discrepancies before proceeding with the Work.

This drawing is a part of the Contract Documents and is to be read in conjunction with all other Contract Documents.

©COPYRIGHT - AM ENGINEERING
All rights reserved.

03		
02		
01	ISSUED FOR CLIENT REVIEW	07/29/2025
REV.	DESCRIPTION	DATE

PROJECT: 7956 SPRING BLOSSOM DR,
NIAGARA FALLS

CLIENT: MR. PATRICK GALANTE


CONSULTANT: AM ENGINEERING

 4145 North Service Road,
Burlington, ON L7L 6A3
amengineering.ca


DWG TITLE: PROPOSED CONCEPT
ELEVATIONS

SHEET: A100 SCALE: 1:75


DRAWN: JG DATE: JULY 29, 2025

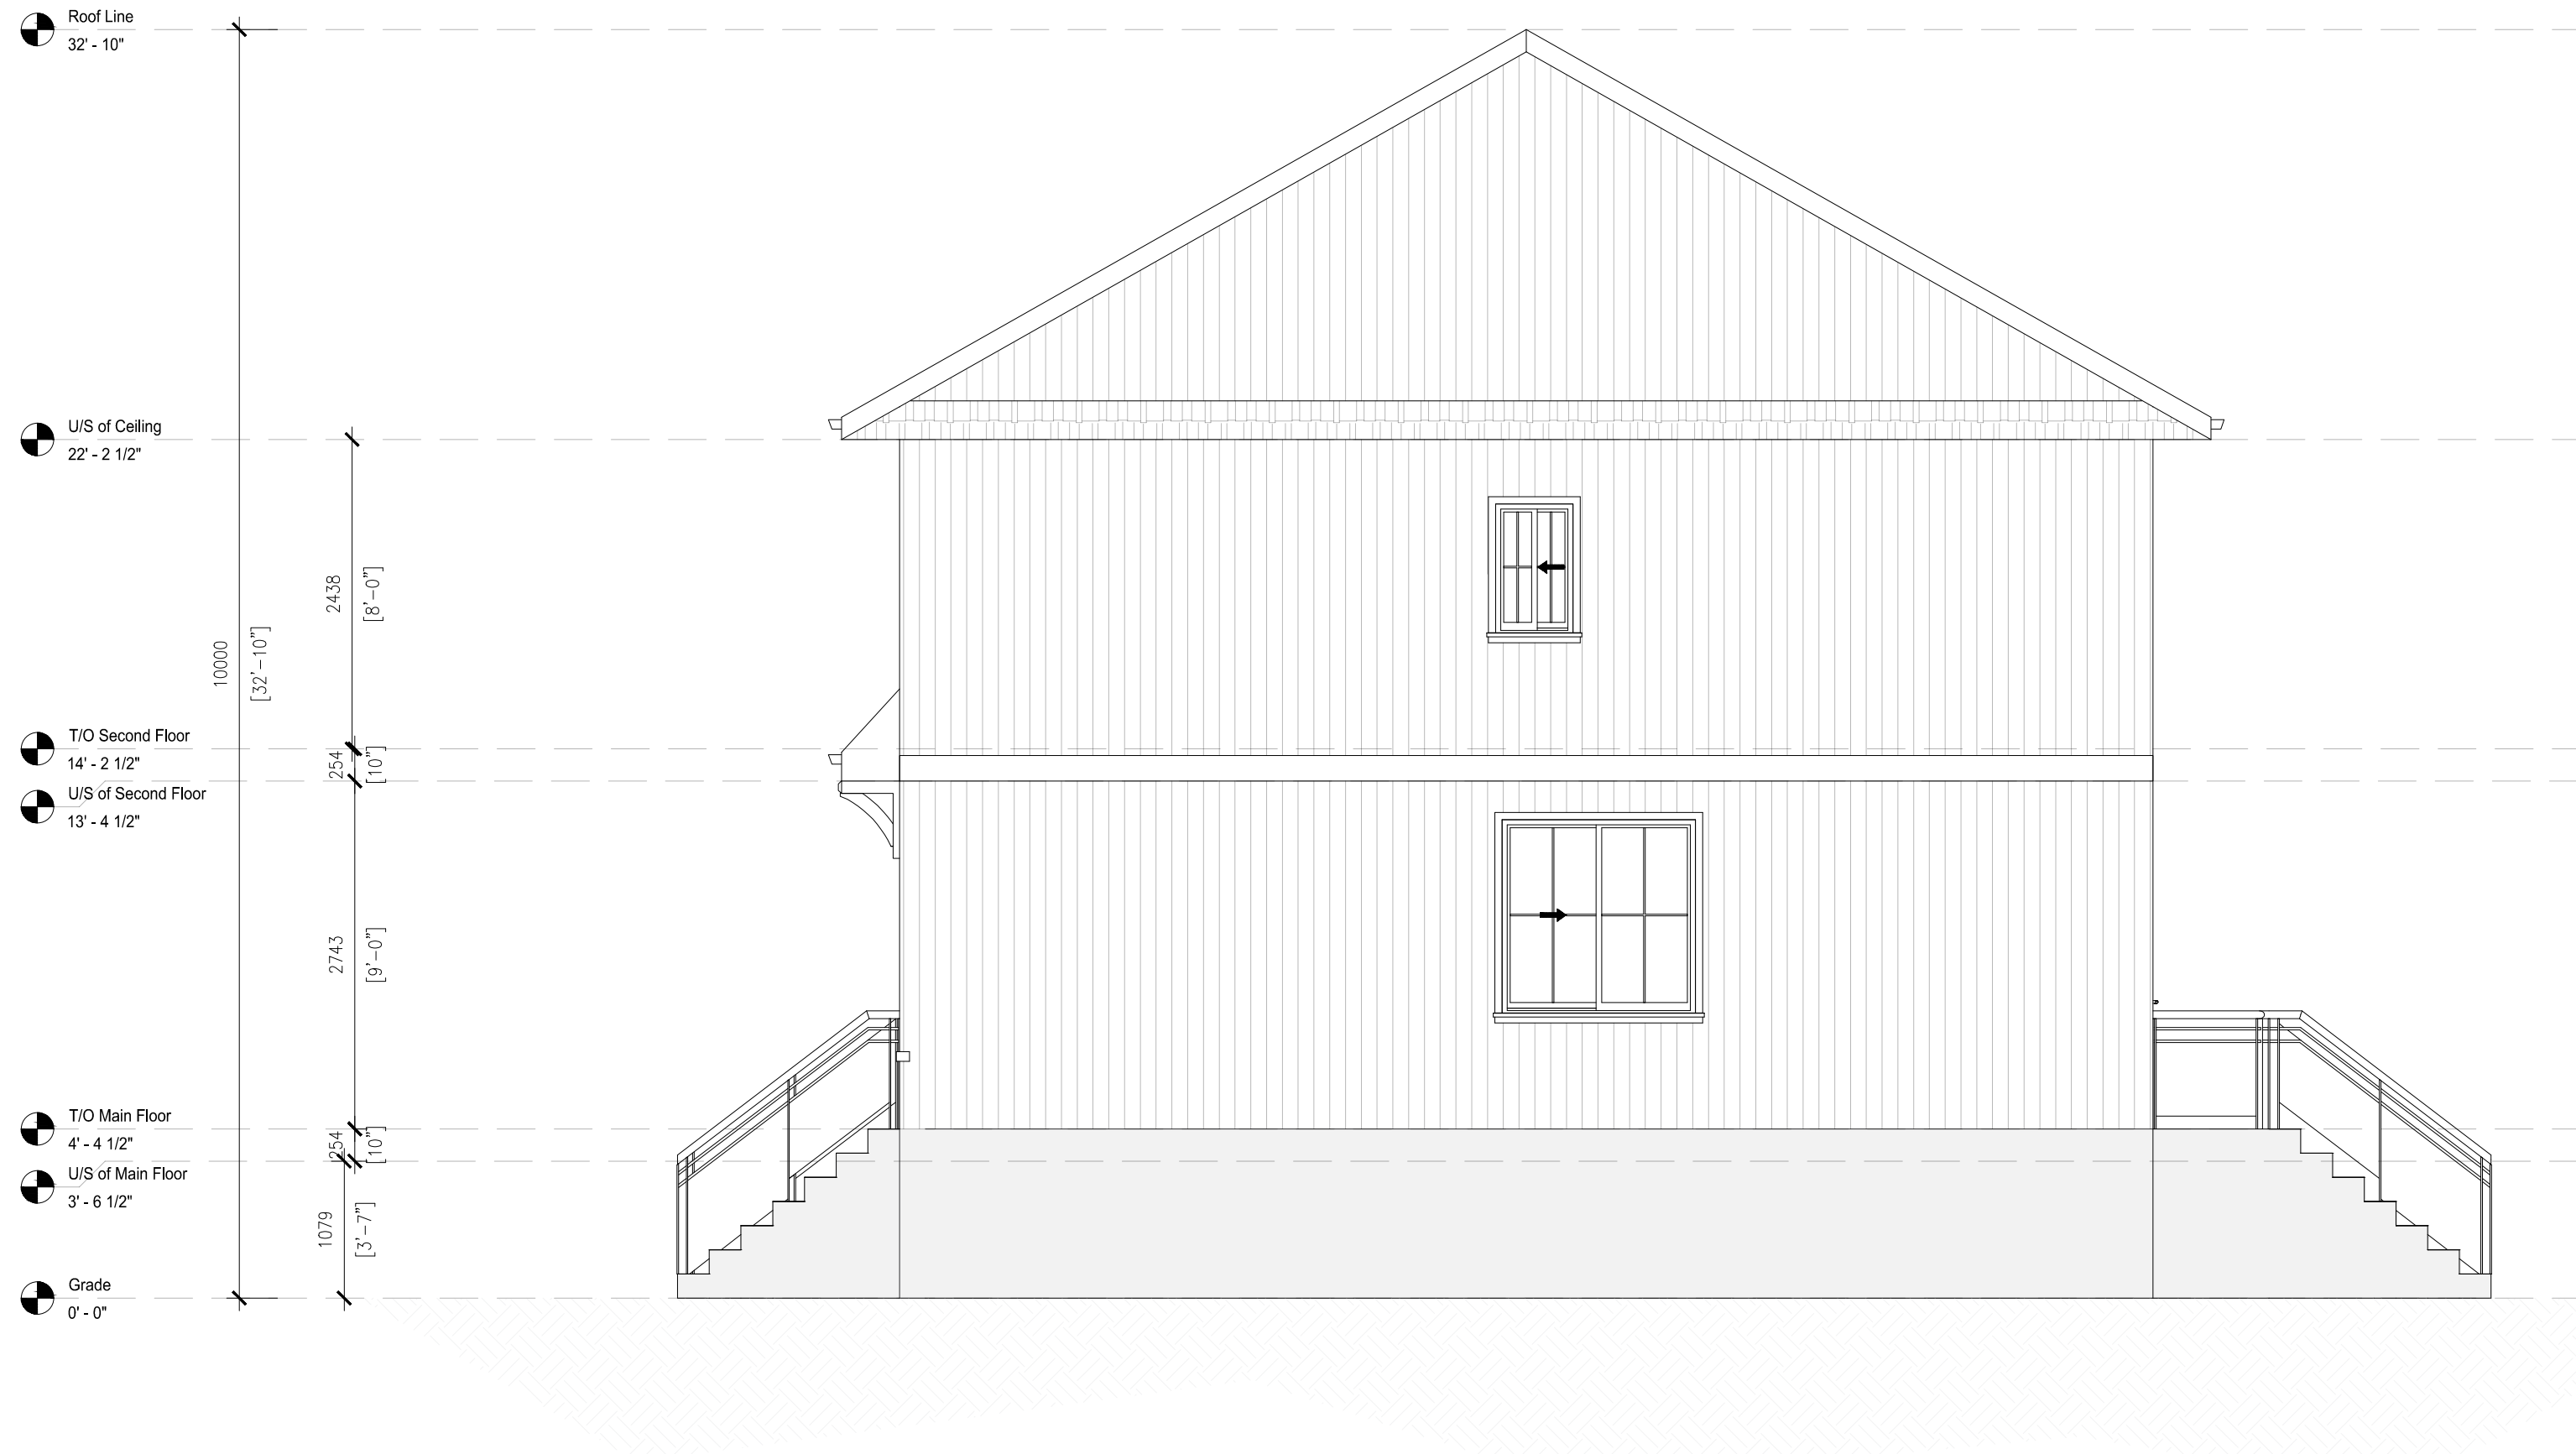

WEST ELEVATION

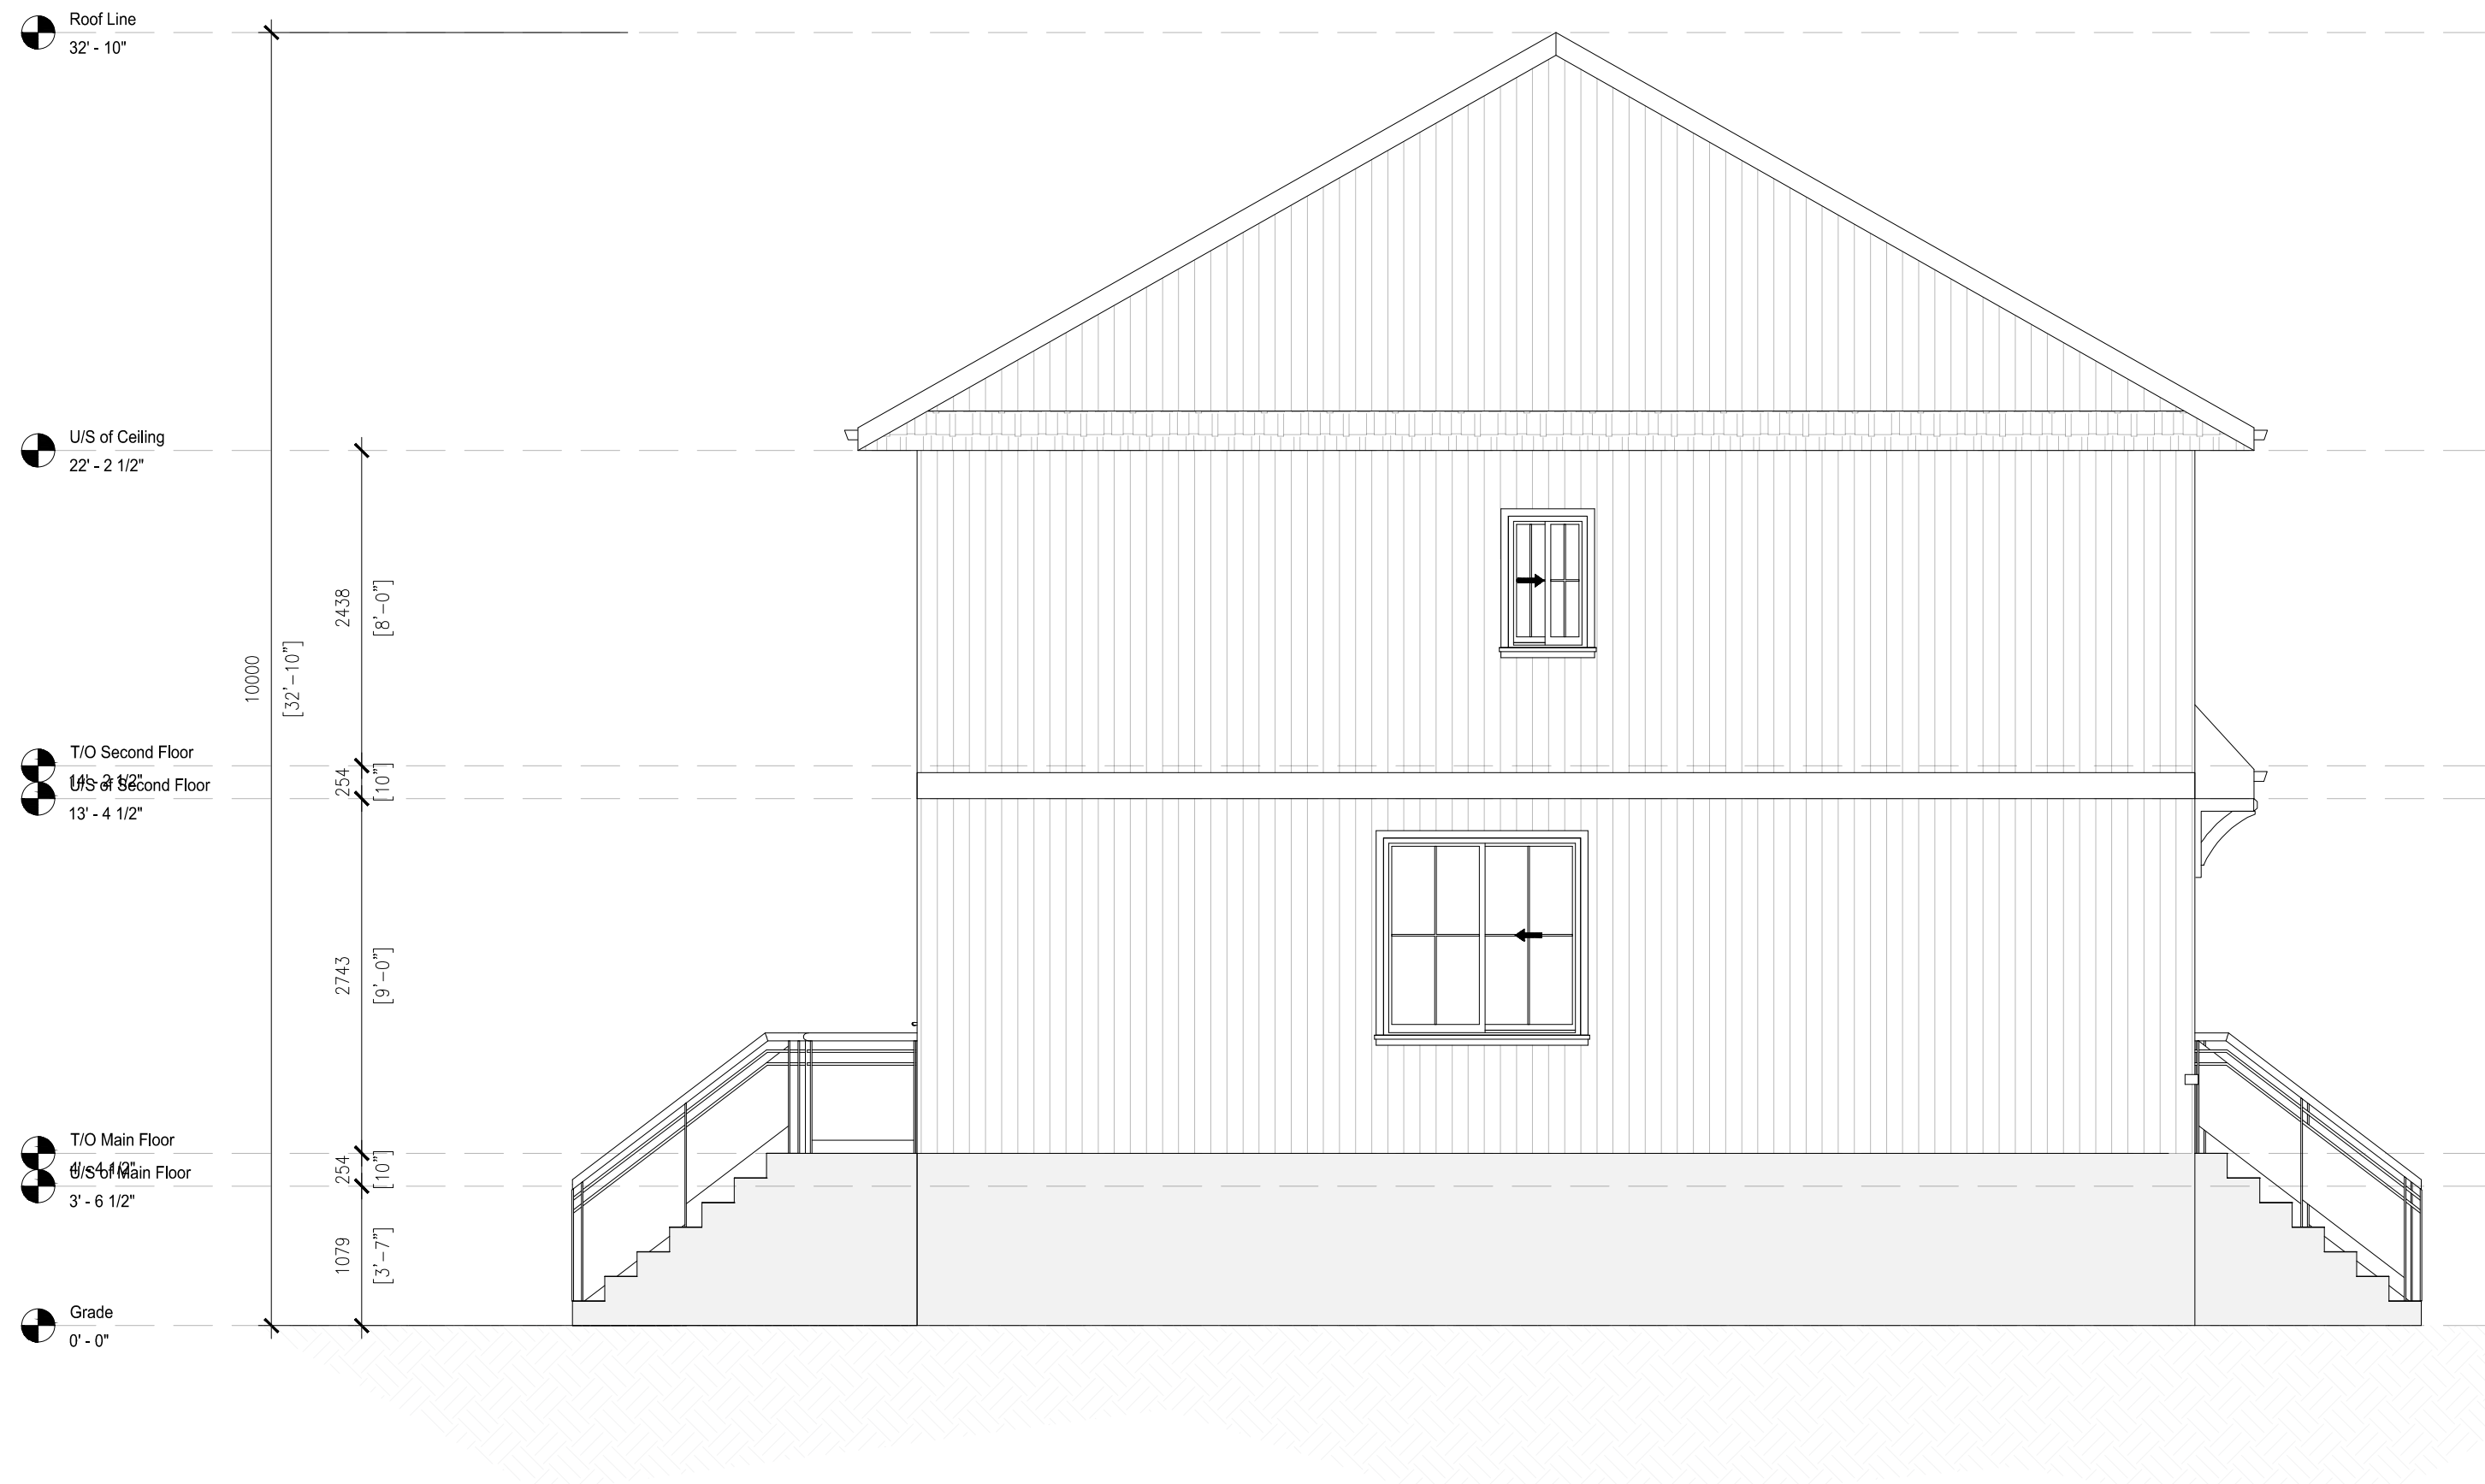

EAST ELEVATION

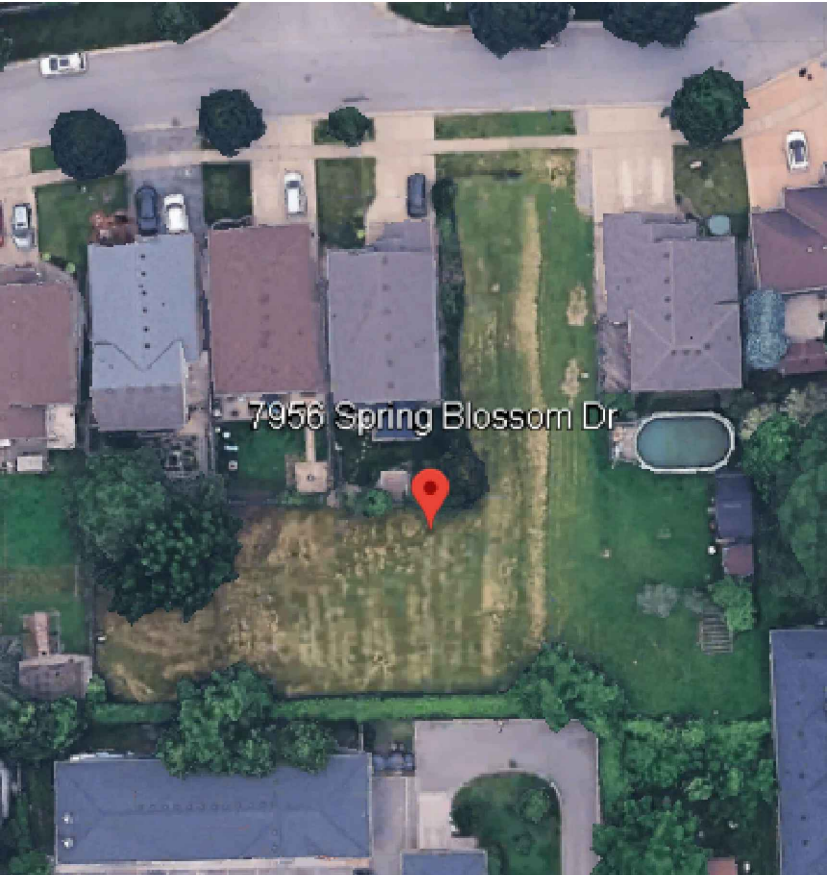

KEY PLAN

Contractor must verify all dimensions on the Project Site and report any discrepancies before proceeding with the Work.

This drawing is a part of the Contract Documents and is to be read in conjunction with all other Contract Documents.

©COPYRIGHT - AM ENGINEERING
All rights reserved.

03		
02		
01	ISSUED FOR CLIENT REVIEW	07/29/2025
REV.	DESCRIPTION	DATE

PROJECT: 7956 SPRING BLOSSOM DR,
NIAGARA FALLS

CLIENT: MR. PATRICK GALANTE

CONSULTANT: AM ENGINEERING



4145 North Service Road,
Burlington, ON L7L 6A3
amengineering.ca

DWG TITLE: PROPOSED CONCEPT
ELEVATIONS

SHEET: A101 SCALE: 1:50

DRAWN: JG DATE: JULY 29, 2025