




| CONSTRUCTION TAGS:                                                                    |              |                              |
|---------------------------------------------------------------------------------------|--------------|------------------------------|
|  | WINDOW TAGS  | SEE A015 - WALL TYPES        |
|  | CEILING TAGS | SEE A016 - CEILING TYPES     |
|  | ROOM TAGS    | SEE A000 - ROOM SCHEDULE     |
|  | DOOR TAGS    | SEE A910 - DOOR SCHEDULE     |
|                                                                                       | WINDOW TAGS  | SEE A020 - WINDOW ELEVATIONS |
|  | LOCKER TAGS  |                              |
|                                                                                       | NUMBER       |                              |
|                                                                                       | NUMBER       |                              |

NOTE: ALL DIMENSIONS SHOWN ON 200 SERIES DRAWINGS ARE TO

|                                |      |
|--------------------------------|------|
| DRAWING VERSION:               | A200 |
| PLOT DATE:<br>DECEMBER 2, 2022 |      |



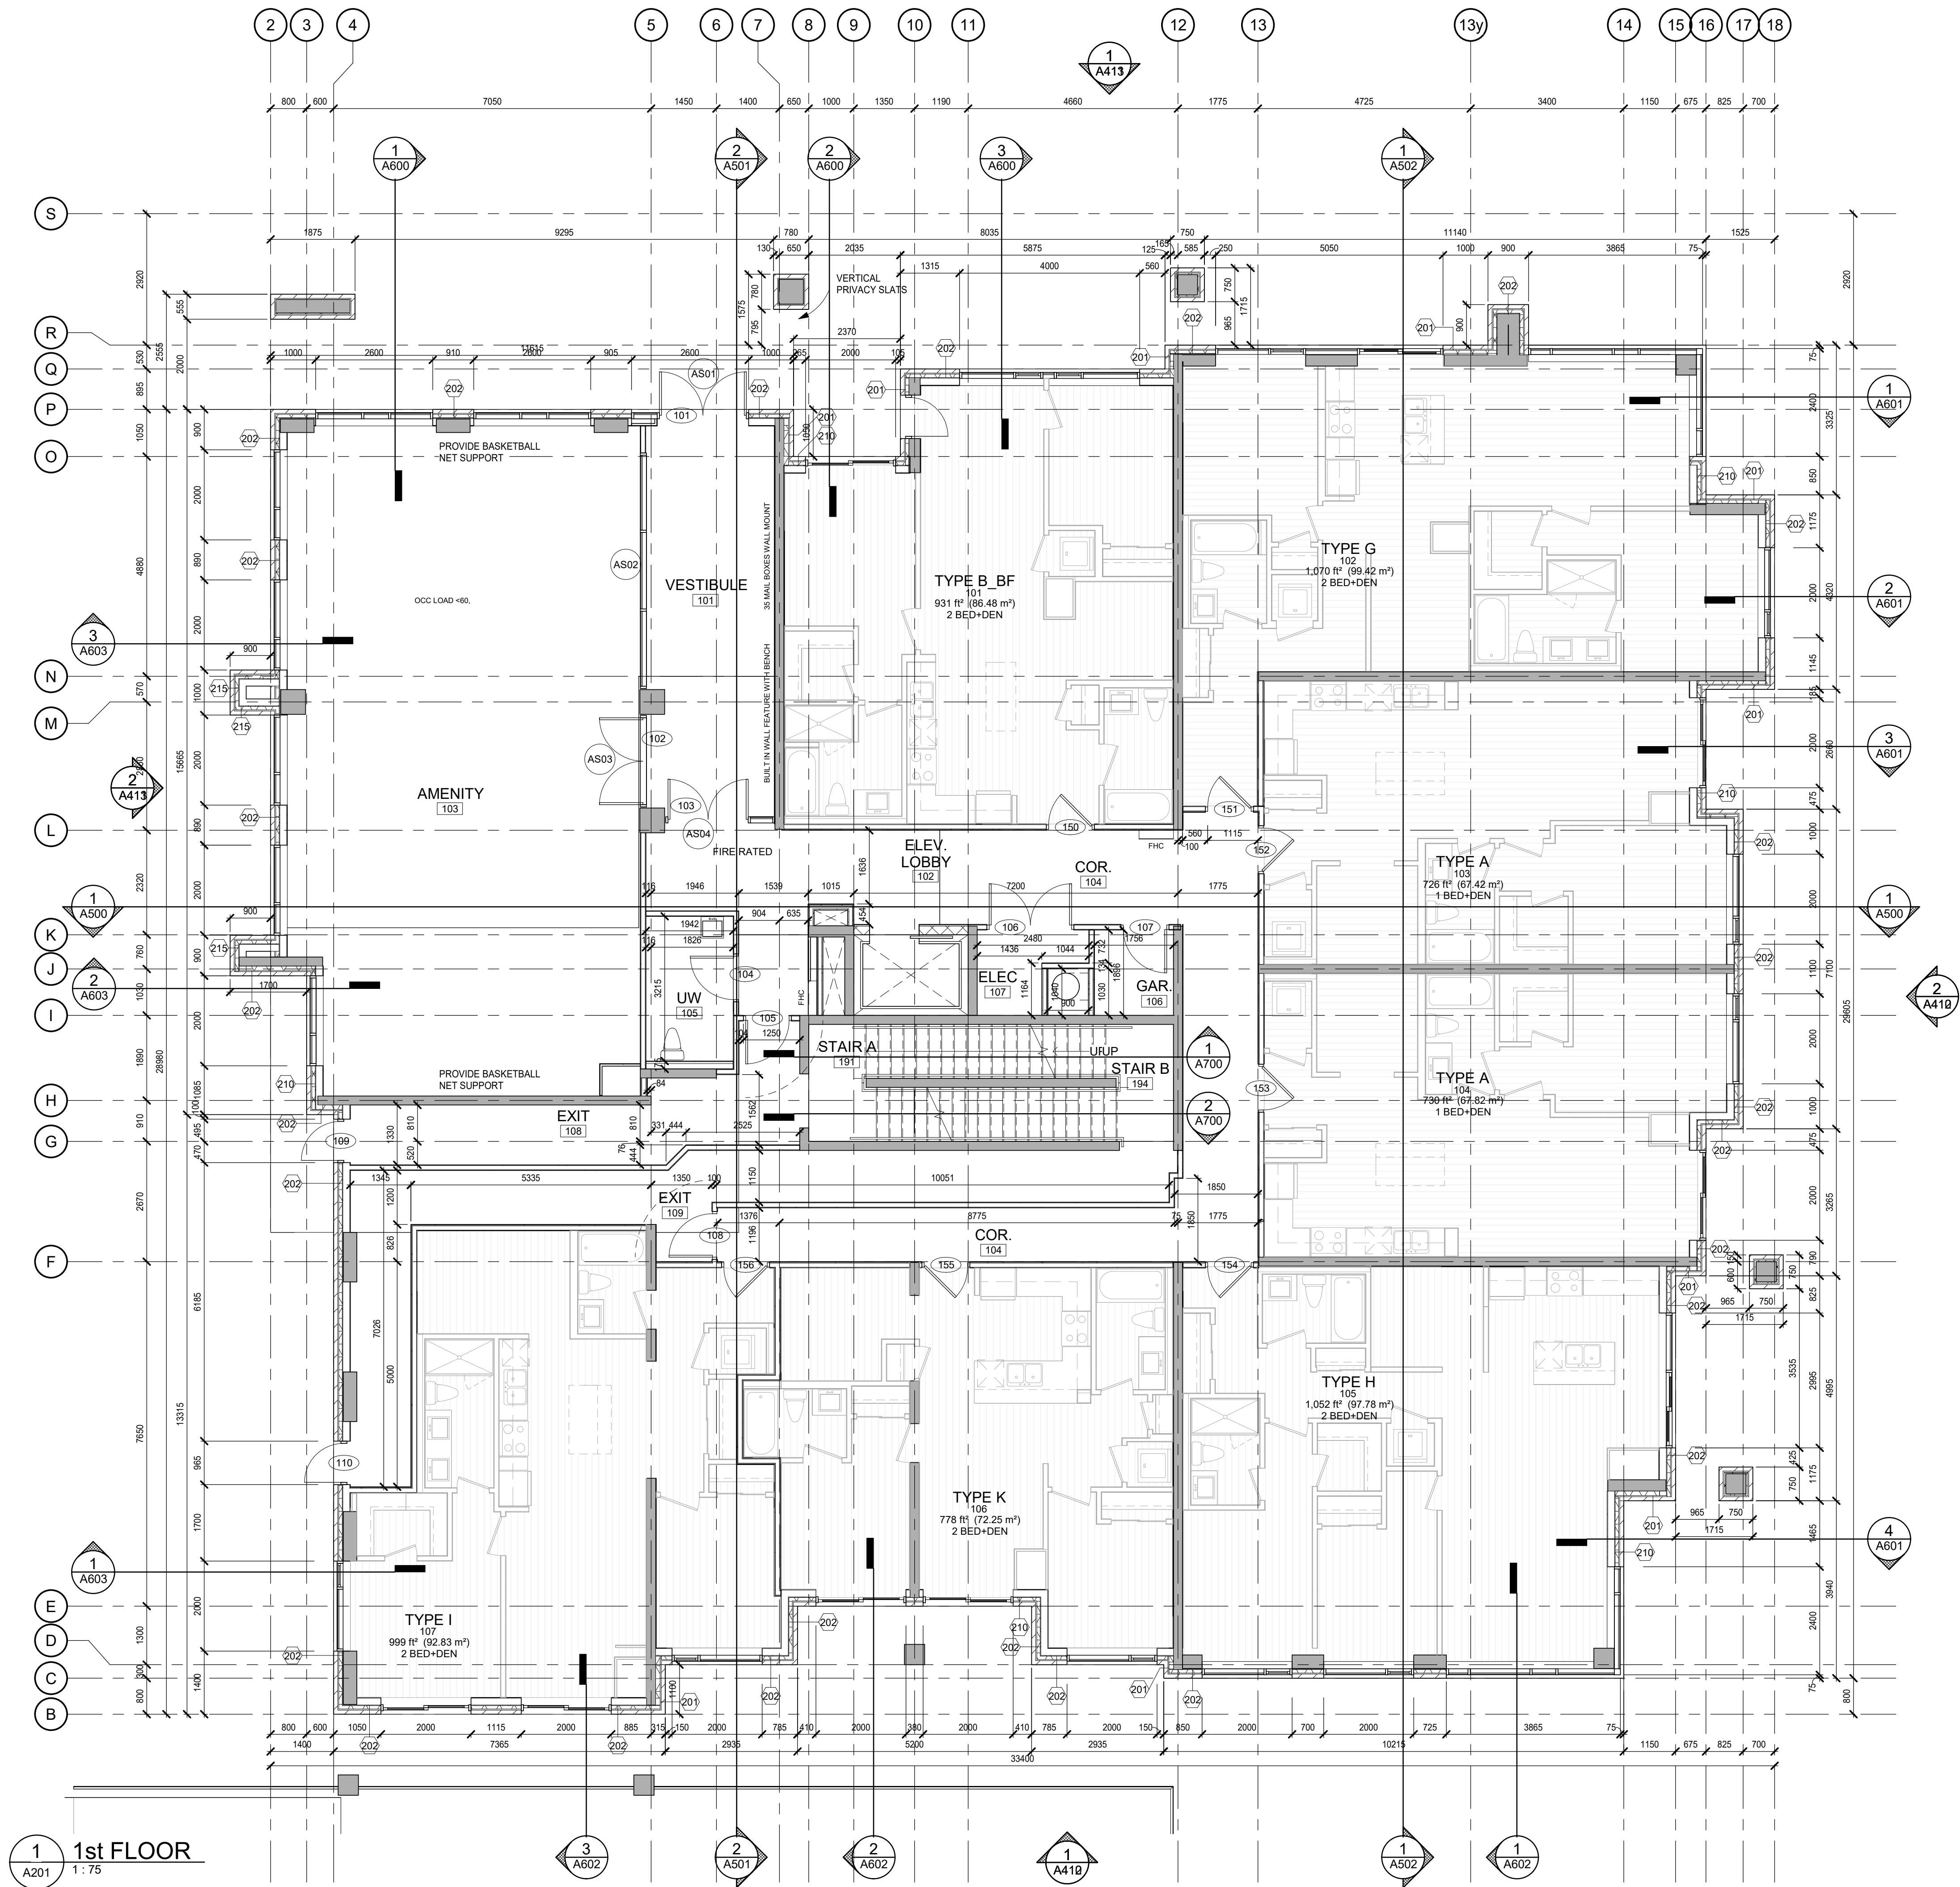

## LEGEND

### FIRE SEPARATIONS:

- × × × × 3/4 HOUR FIRE SEPARATION
- ○ ○ ○ 1.0 HOUR FIRE SEPARATION
- □ □ □ 1.5 HOUR FIRE SEPARATION
- □ □ □ 2.0 HOUR FIRE SEPARATION

### REFLECTED CEILINGS:

-  TYPICAL GYPSUM BULKHEAD  
MINIMUM 210mm A.F.F.  
SEE A016 - CEILING TYPES
-  INSULATED BULKHEAD  
MINIMUM 210mm A.F.F.  
SEE A016 - CEILING TYPES
-  TYPICAL GYPSUM BULKHEAD  
MINIMUM 210mm A.F.F.  
SEE A016 - CEILING TYPES

### CONSTRUCTION TAGS:

-  WINDOW TAGS SEE A015 - WALL TYPES
-  CEILING TAGS SEE A016 - CEILING TYPES
-  ROOM TAGS SEE A000 - ROOM SCHEDULE
-  DOOR TAGS SEE A010 - DOOR SCHEDULE
-  WINDOW TAGS SEE A020 - WINDOW ELEVATIONS
-  LOCKER NUMBERS
-  PARKING NUMBERS

NOTE: ALL DIMENSIONS SHOWN ON 200 SERIES DRAWINGS ARE TO FINISHED FACE OF GYPSUM BOARD UNLESS NOTED OTHERWISE

CONTRACTOR MUST CHECK AND VERIFY ALL DIMENSIONS AND JOB CONDITIONS BEFORE PROCEEDING WITH WORK

ALL DRAWINGS MAY BE SUBJECT TO CHANGE DUE TO COMMENTS FROM MUNICIPAL DEPARTMENTS AND OTHER AGENCIES WITH AUTHORITY

ALL DRAWINGS AND SPECIFICATIONS ARE THE PROPERTY OF THE ARCHITECTS AND MUST BE RETURNED AT THE COMPLETION OF THE WORK

THE CONTRACTOR WORKING FROM DRAWINGS NOT SPECIFICALLY MARKED "FOR CONSTRUCTION" MUST ASSUME FULL RESPONSIBILITY AND BEAR COSTS FOR ANY CORRECTIONS OR DAMAGES RESULTING FROM HIS OWN NEGLIGENCE

## KEY TO DETAIL LOCATION

No. DETAIL NUMBER  
No. DRAWING SHEET NUMBER

| DRAWING SETS ISSUED         | No. | DATE (DD,MM,YY) | BY    |
|-----------------------------|-----|-----------------|-------|
| CONCEPT                     | 1   | 2022.03.29      | KNYMH |
| SPA MODIFICATION SUBMISSION | 2   | 2023.01.11      | KNYMH |

ALL PREVIOUS ISSUES OF THIS DRAWING ARE SUPERSEDED

| REVISIONS TO DRAWING | No. | DATE (DD,MM,YY) |
|----------------------|-----|-----------------|
|                      |     |                 |

NOT FOR CONSTRUCTION

BUILDING PERMIT NUMBER:  
NOT FOR CONSTRUCTION WITHOUT PERMIT

**KNYMH**  
ARCHITECTURE • SOLUTIONS

KNYMH INC  
1005 SKYVIEW DRIVE • SUITE 101  
BURLINGTON, ONTARIO • L7P 0V7  
T 905.639.6595  
F 905.639.0394  
www.knymh.com info@knymh.com

THIS DOCUMENT IS INCOMPLETE AND MUST BE USED FOR REFERENCE ONLY. APPROVAL, REVIEW, OR CONSTRUCTION AND ARE FOR USE BY ARCHITECTS, SUBCONTRACTORS, OWNER, AND CONTRACTORS TO PROVIDE THEIR INPUT TO THE COORDINATION OF THIS DOCUMENT

VEDAS DEVELOPERS

MACKLEM CONDOS

3665 MACKLEM STREET  
NIAGARA FALLS, ONTARIO

DRAWING SHEET TITLE:

1st FLOOR

DRAWING SCALE:  
As indicated


PROJECT NUMBER:  
21079

DRAWN BY: CHECKED BY:  
Author Checker

DRAWING VERSION:  
PLOT DATE:  
DECEMBER 2, 2022

DRAWING SHEET NUMBER:  
A201



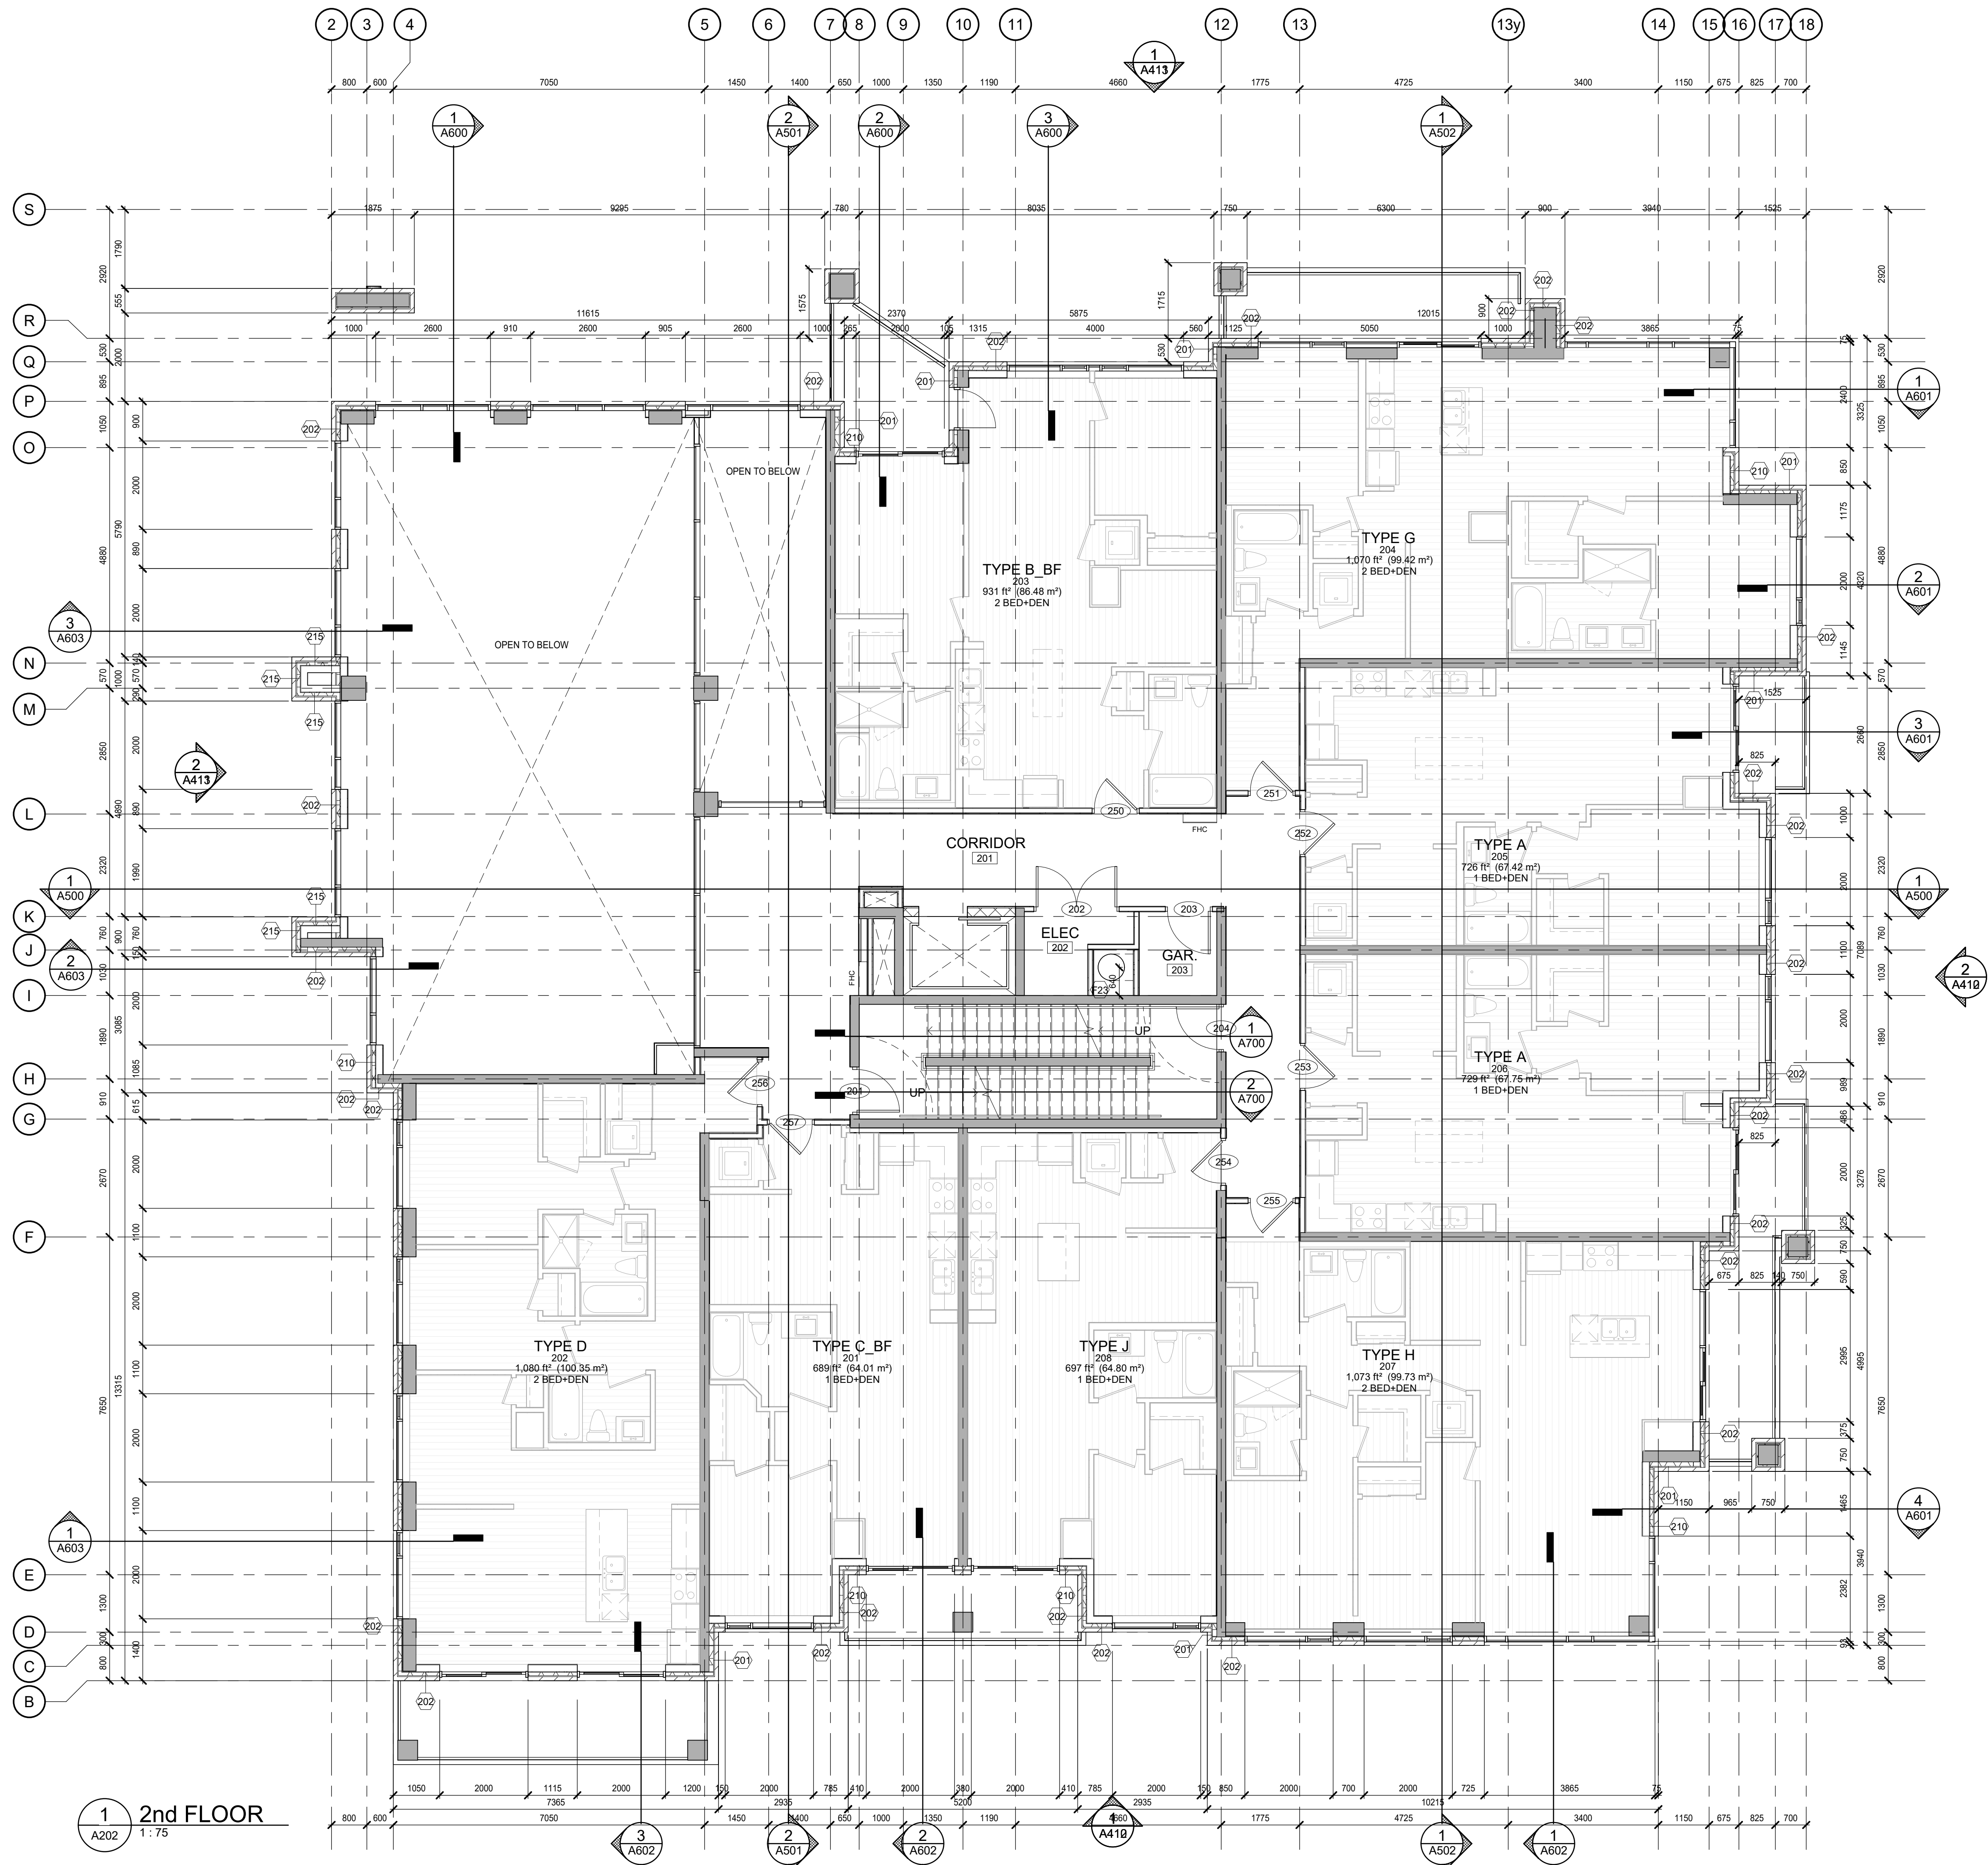

1 2nd FLOOR  
1:75

### LEGEND

#### FIRE SEPARATIONS:

- × × × × 3/4 HOUR FIRE SEPARATION
- ○ ○ ○ 1.0 HOUR FIRE SEPARATION
- ~~~~~ 1.5 HOUR FIRE SEPARATION
- □ □ □ 2.0 HOUR FIRE SEPARATION

#### REFLECTED CEILINGS:

- TYPICAL GYPSUM BULKHEAD  
MINIMUM 2100mm A.F.F.  
SEE A015 - CEILING TYPES  
Coordinate ceiling in common areas w/ Interior Design
- INSULATED BULKHEAD  
MINIMUM 2100mm A.F.F.  
SEE A015 - CEILING TYPES
- TYPICAL GYPSUM BULKHEAD  
MINIMUM 2100mm A.F.F.  
SEE A015 - CEILING TYPES

#### CONSTRUCTION TAGS:

- WINDOW TAGS SEE A015 - WALL TYPES
- CEILING TAGS SEE A015 - CEILING TYPES
- ROOM TAGS SEE A000 - ROOM SCHEDULE
- DOOR TAGS SEE A010 - DOOR SCHEDULE
- WINDOW TAGS SEE A020 - WINDOW ELEVATIONS
- LOCKER NUMBERS
- PARKING NUMBERS

NOTE: ALL DIMENSIONS SHOWN ON 200 SERIES DRAWINGS ARE TO FINISHED FACE OF GYPSUM BOARD UNLESS NOTED OTHERWISE

CONTRACTOR MUST CHECK AND VERIFY ALL DIMENSIONS AND JOB CONDITIONS BEFORE PROCEEDING WITH WORK

ALL DRAWINGS MAY BE SUBJECT TO CHANGE DUE TO COMMENTS FROM MUNICIPAL DEPARTMENTS AND OTHER AGENCIES WITH AUTHORITY

ALL DRAWINGS AND SPECIFICATIONS ARE THE PROPERTY OF THE ARCHITECTS AND MUST BE RETURNED AT THE COMPLETION OF THE WORK

THE CONTRACTOR WORKING FROM DRAWINGS NOT SPECIFICALLY MARKED "FOR CONSTRUCTION" MUST ASSUME FULL RESPONSIBILITY AND BEAR COSTS FOR ANY CORRECTIONS OR DAMAGES RESULTING FROM HIS OWN NEGLIGENCE

#### KEY TO DETAIL LOCATION

| No. | DETAIL NUMBER        |
|-----|----------------------|
| No. | DRAWING SHEET NUMBER |

| DRAWING SETS ISSUED         | No. | DATE (DD,MM,YY) | BY    |
|-----------------------------|-----|-----------------|-------|
| CONCEPT                     | 1   | 2022.03.29      | KNYMH |
| SPA MODIFICATION SUBMISSION | 2   | 2023.01.11      | KNYMH |

ALL PREVIOUS ISSUES OF THIS DRAWING ARE SUPERSEDED

| REVISIONS TO DRAWING | No. | DATE (DD,MM,YY) |
|----------------------|-----|-----------------|
|----------------------|-----|-----------------|

NOT FOR CONSTRUCTION

BUILDING PERMIT NUMBER:  
NOT FOR CONSTRUCTION WITHOUT PERMIT

**KNYMH**  
ARCHITECTURE • SOLUTIONS

KNYMH INC  
1005 SKYVIEW DRIVE • SUITE 10  
BURLINGTON, ONTARIO • L7P 0V  
T 905.639.6595  
F 905.639.0394

www.knymh.com info@knymh.com

THIS DOCUMENT IS INCOMPLETE AND MUST BE USED FOR REFERENCE ONLY. APPROVAL, PERMIT, OR CONSTRUCTION AND ARE FOR USE BY ARCHITECTS, SUBCONTRACTORS, OWNERS, AND CONTRACTORS TO PROVIDE THEIR INPUT TO THE COORDINATION OF THIS DOCUMENT.

VEDAS DEVELOPERS

MACKLEM CONDOS

3665 MACKLEM STREET  
NIAGARA FALLS, ONTARIO

#### DRAWING SHEET TITLE:

2ND FLOOR

#### DRAWING SCALE:

As indicated

#### DRAWN BY:

Author

#### CHECKED BY:

Checker

#### DRAWING VERSION:

PLOT DATE:

DECEMBER 2, 2022


#### PROJECT NUMBER:

21079

#### DRAWING SHEET NUMBER:

A202



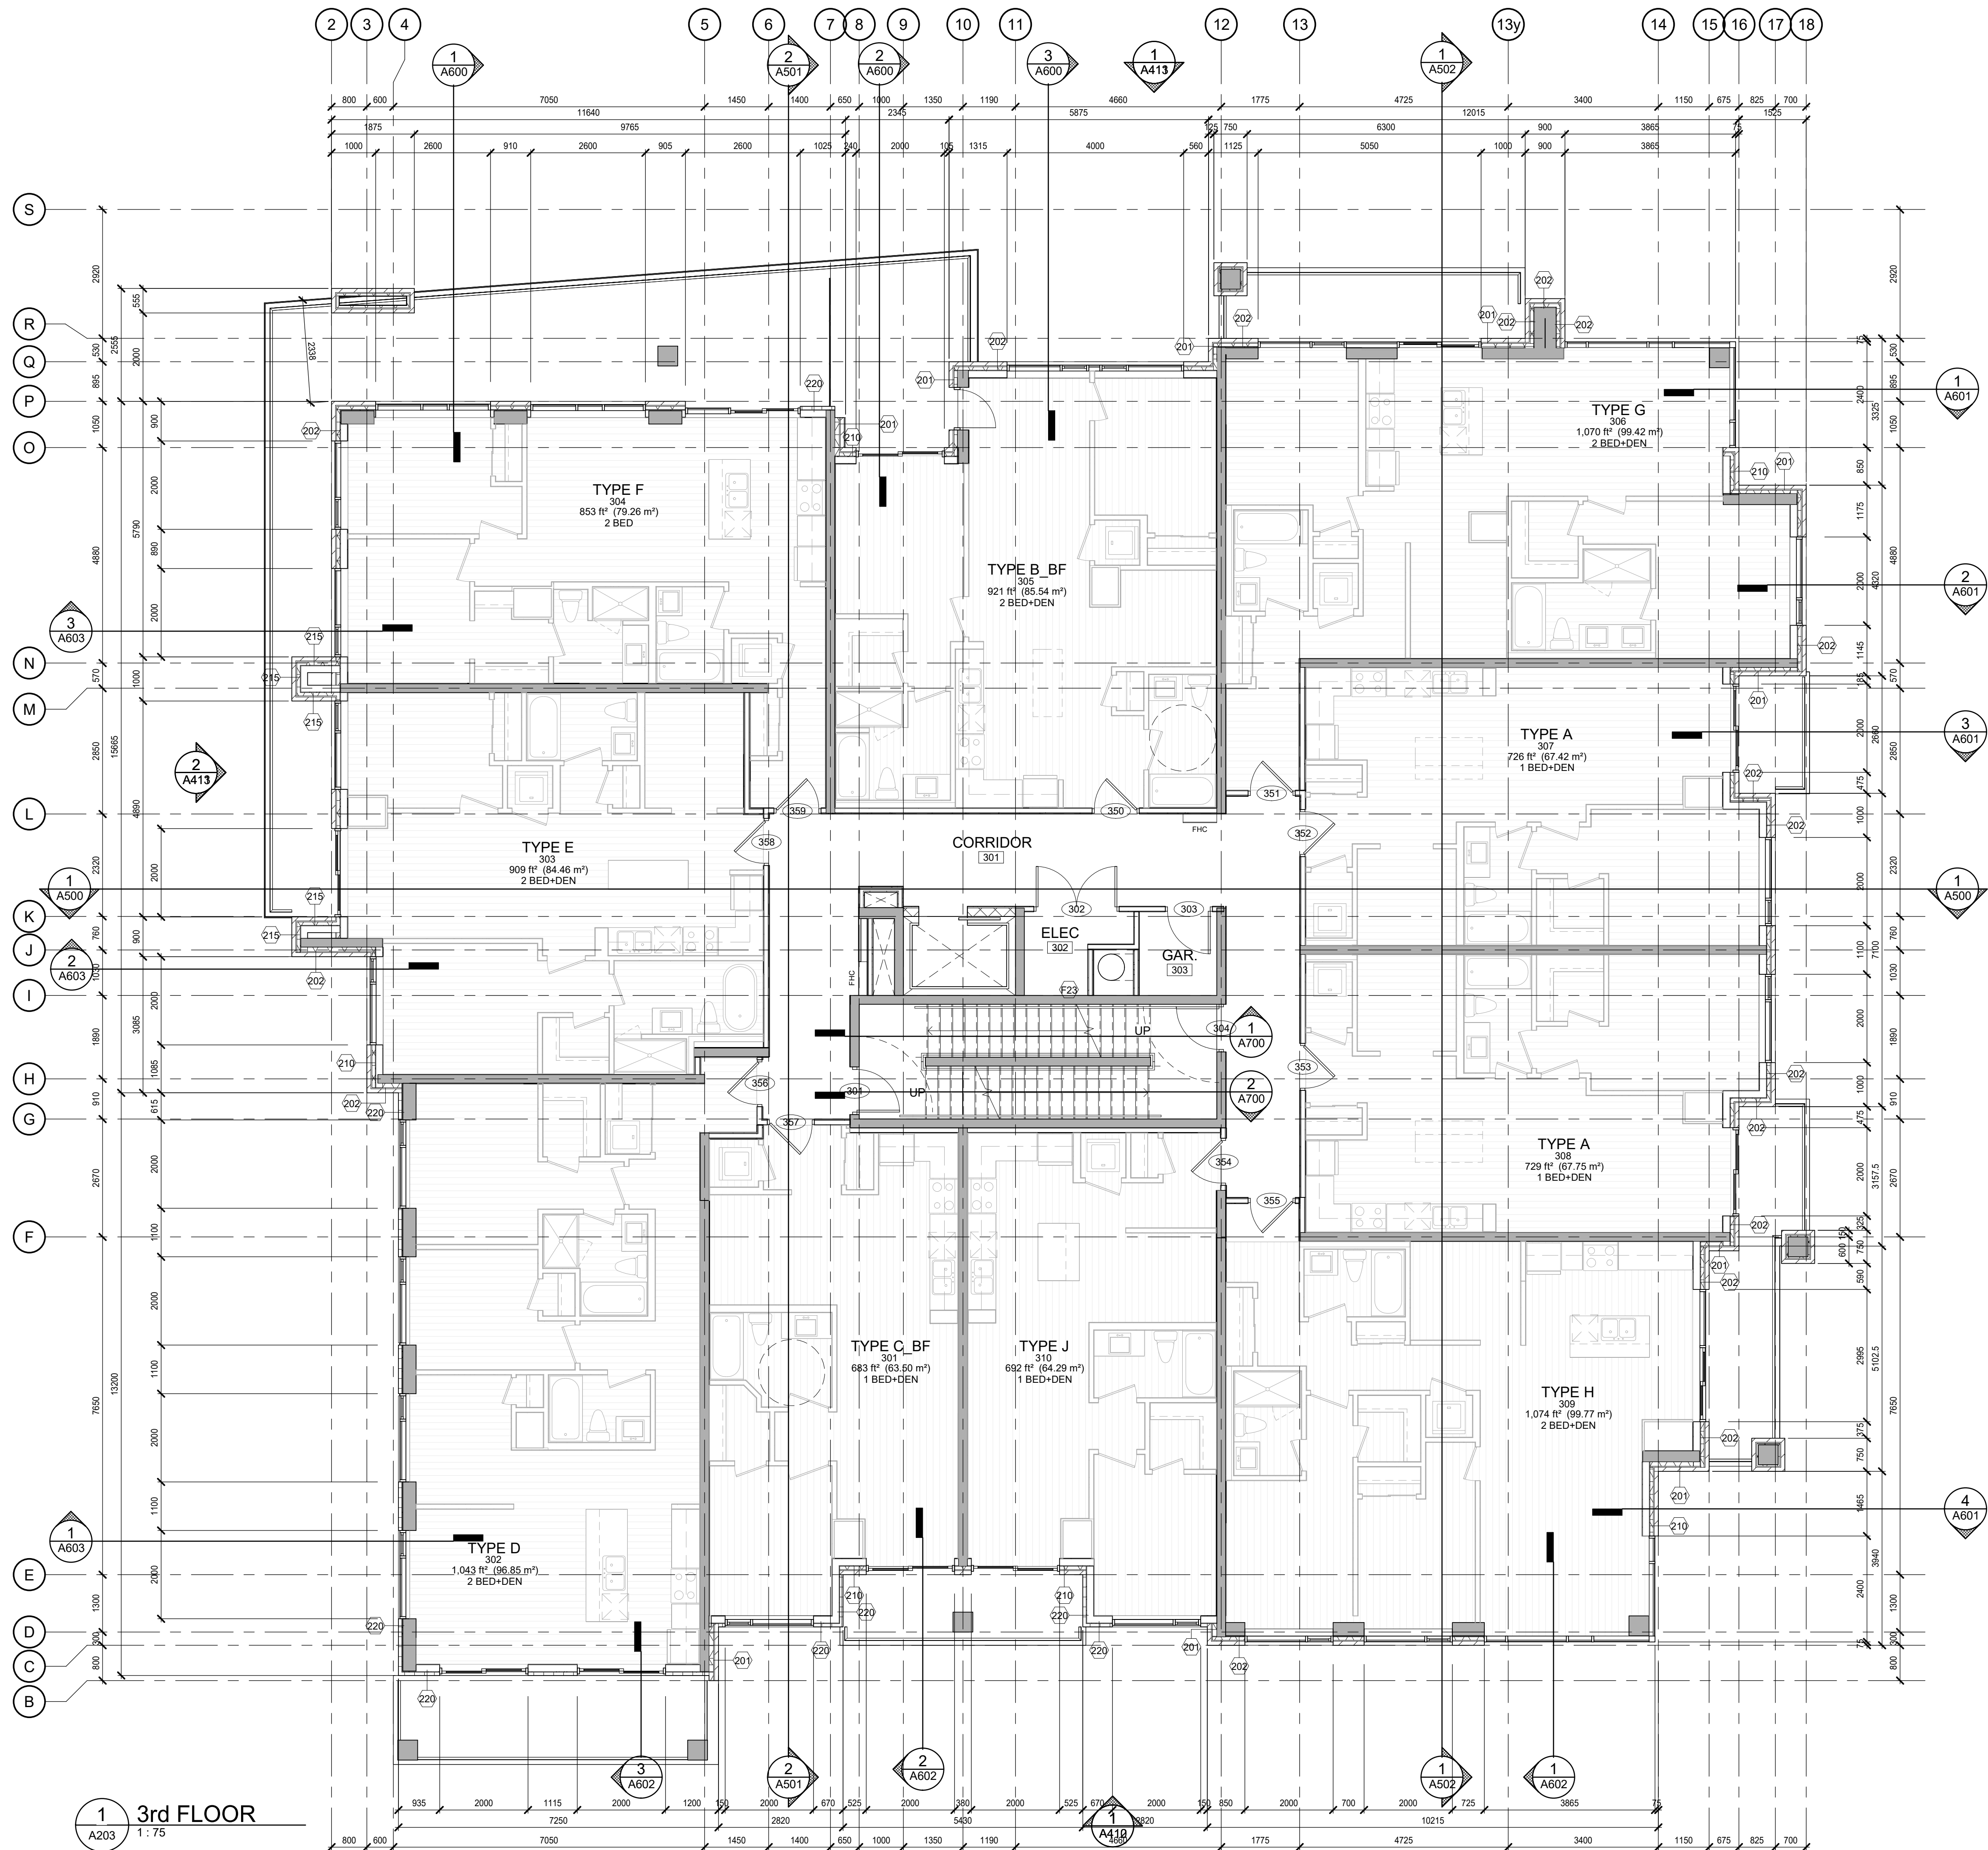

1 3rd FLOOR  
A203 1:75

### LEGEND

#### FIRE SEPARATIONS:

- × × × × 3/4 HOUR FIRE SEPARATION
- ○ ○ ○ 1.0 HOUR FIRE SEPARATION
- ~~~~~ 1.5 HOUR FIRE SEPARATION
- □ □ □ 2.0 HOUR FIRE SEPARATION

#### REFLECTED CEILINGS:

- TYPICAL GYPSUM BULKHEAD  
MINIMUM 2100mm A.F.F.  
SEE A015 - CEILING TYPES  
Coordinate ceiling in common areas w/ Interior Design
- INSULATED BULKHEAD  
MINIMUM 2100mm A.F.F.  
SEE A016 - CEILING TYPES
- TYPICAL GYPSUM BULKHEAD  
MINIMUM 2100mm A.F.F.  
SEE A016 - CEILING TYPES

#### CONSTRUCTION TAGS:

- WINDOW TAGS SEE A015 - WALL TYPES
- CEILING TAGS SEE A016 - CEILING TYPES
- ROOM TAGS SEE A000 - ROOM SCHEDULE
- DOOR TAGS SEE A010 - DOOR SCHEDULE
- WINDOW TAGS SEE A020 - WINDOW ELEVATIONS
- LOCKER NUMBERS
- PARKING NUMBERS

NOTE: ALL DIMENSIONS SHOWN ON 200 SERIES DRAWINGS ARE TO FINISHED FACE OF GYPSUM BOARD UNLESS NOTED OTHERWISE

CONTRACTOR MUST CHECK AND VERIFY ALL DIMENSIONS AND JOB CONDITIONS BEFORE PROCEEDING WITH WORK  
ALL DRAWINGS MAY BE SUBJECT TO CHANGE DUE TO COMMENTS FROM MUNICIPAL DEPARTMENTS AND OTHER AGENCIES WITH AUTHORITY  
ALL DRAWINGS AND SPECIFICATIONS ARE THE PROPERTY OF THE ARCHITECTS AND MUST BE RETURNED AT THE COMPLETION OF THE WORK  
THE CONTRACTOR WORKING FROM DRAWINGS NOT SPECIFICALLY MARKED "FOR CONSTRUCTION" MUST ASSUME FULL RESPONSIBILITY AND BEAR COSTS FOR ANY CORRECTIONS OR DAMAGES RESULTING FROM HIS OWN NEGLIGENCE

#### KEY TO DETAIL LOCATION

| No. | DETAIL NUMBER        |
|-----|----------------------|
| No. | DRAWING SHEET NUMBER |

| DRAWING SETS ISSUED         | No. | DATE (DD, MM, YY) | BY    |
|-----------------------------|-----|-------------------|-------|
| CONCEPT                     | 1   | 2022.03.29        | KNYMH |
| SPA MODIFICATION SUBMISSION | 2   | 2023.01.11        | KNYMH |

ALL PREVIOUS ISSUES OF THIS DRAWING ARE SUPERSEDED

#### REVISIONS TO DRAWING

| No. | DATE (DD, MM, YY) |
|-----|-------------------|
| No. |                   |

#### BUILDING PERMIT NUMBER:

NOT FOR CONSTRUCTION WITHOUT PERMIT

**KNYMH**  
ARCHITECTURE • SOLUTIONS

KNYMH INC  
1005 SKYVIEW DRIVE • SUITE 10  
BURLINGTON, ONTARIO • L7P 0V7  
T 905.639.6595  
F 905.639.0394

www.knymh.com info@knymh.com

PROJECT TRUE NORTH

THIS DOCUMENT IS INCOMPLETE AND MAY BE USED FOR REVISIONS OR APPROVAL. IT IS NOT FOR CONSTRUCTION AND IS FOR USE BY ARCHITECTS, SUBCONTRACTORS, OWNER, AND CONTRACTORS TO PROVIDE THEIR INPUT TO THE COORDINATION OF THIS DOCUMENT.

VEDAS DEVELOPERS

MACKLEM CONDOS

3665 MACKLEM STREET  
NIAGARA FALLS, ONTARIO

DRAWING SHEET TITLE:

3RD FLOOR

DRAWING SCALE: As indicated

DRAWN BY: Author  
CHECKED BY: Checker

DRAWING VERSION:


PLOT DATE: DECEMBER 2, 2022

PROJECT NUMBER:  
21079

DRAWING SHEET NUMBER:  
A203



\\01\projects\2024\07\_03\_12\01\_53 - FLEATHIC Revit Locs\2\_070 - 3665 Macklem Extra High\CL\_macklem5RNC.dwg

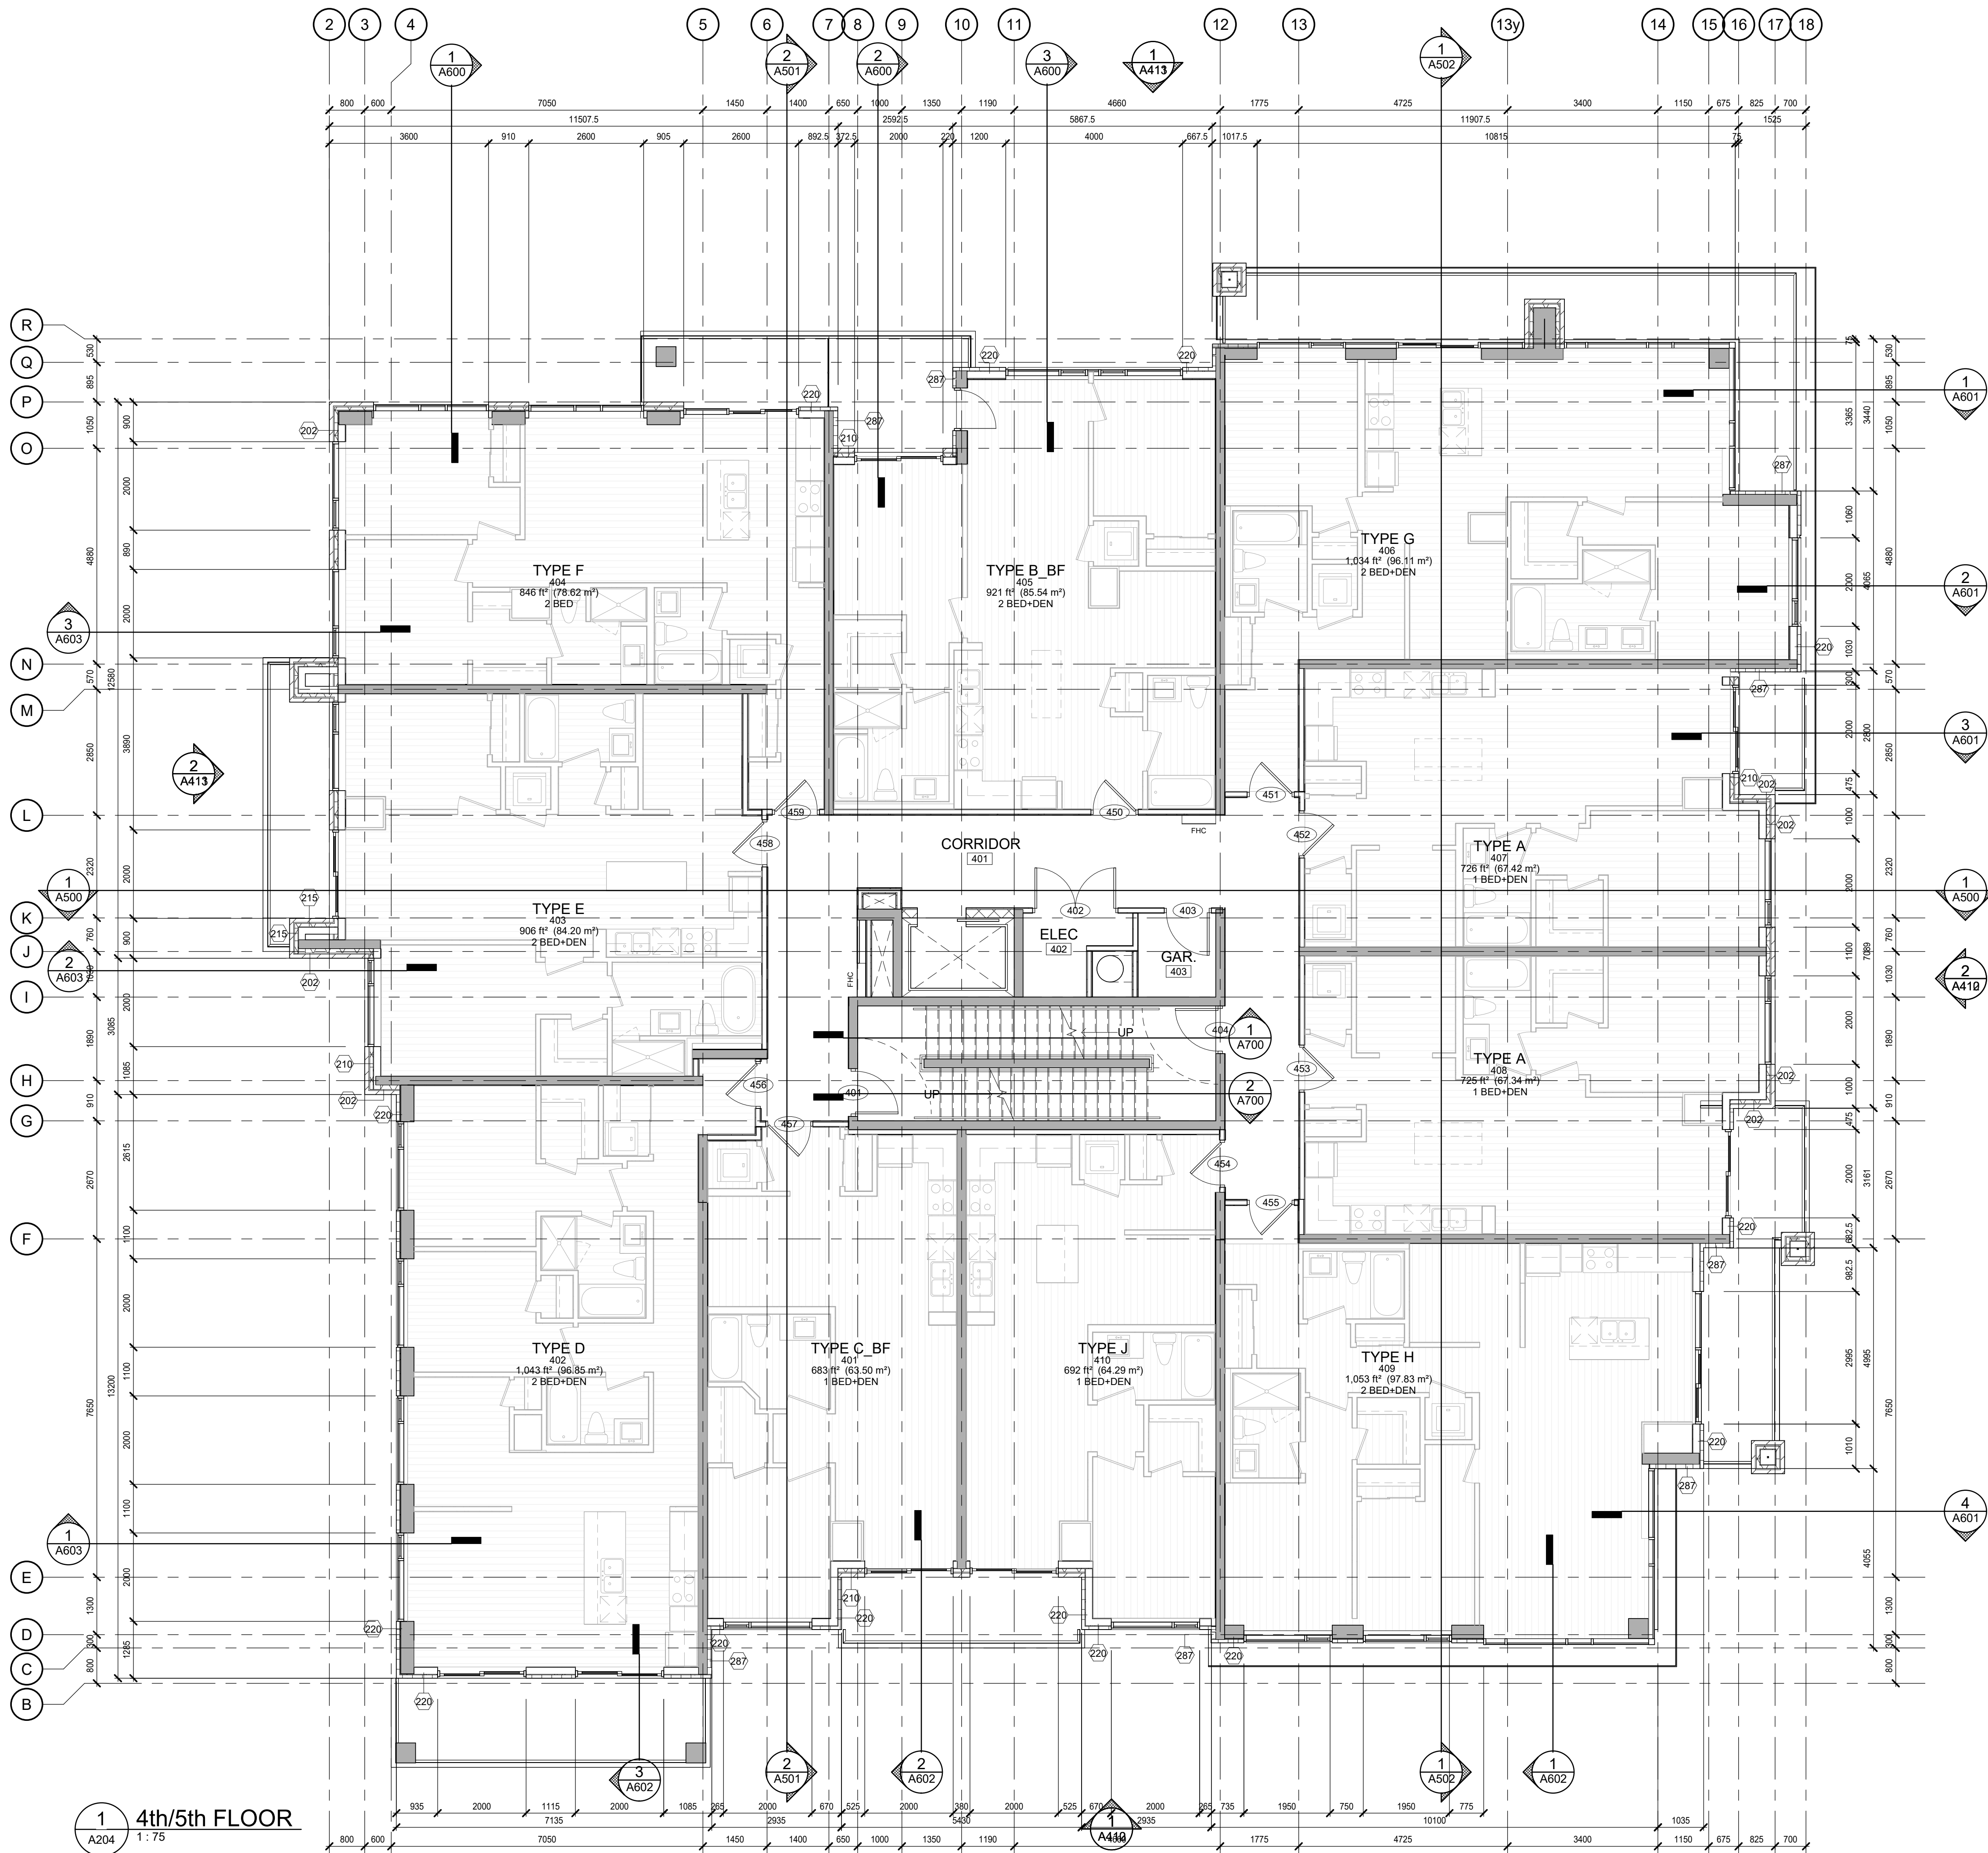

1 4th/5th FLOOR  
1:75

## LEGEND


### FIRE SEPARATIONS:

- × × × × 3/4 HOUR FIRE SEPARATION
- ○ ○ ○ 1.0 HOUR FIRE SEPARATION
- ~~~~~ 1.5 HOUR FIRE SEPARATION
- □ □ □ 2.0 HOUR FIRE SEPARATION

### REFLECTED CEILINGS:

-  TYPICAL GYPSUM BULKHEAD  
MINIMUM 2100mm A.F.F.  
SEE A015 - CEILING TYPES  
Coordinate ceiling in common areas w/ Interior Design
-  INSULATED BULKHEAD  
MINIMUM 2100mm A.F.F.  
SEE A016 - CEILING TYPES
-  TYPICAL GYPSUM BULKHEAD  
MINIMUM 2100mm A.F.F.  
SEE A016 - CEILING TYPES

### CONSTRUCTION TAGS:

 -  WINDOW TAGS SEE A015 - WALL TYPES
-  CEILING TAGS SEE A016 - CEILING TYPES
-  ROOM TAGS SEE A000 - ROOM SCHEDULE
-  DOOR TAGS SEE A010 - DOOR SCHEDULE
-  WINDOW TAGS SEE A020 - WINDOW ELEVATIONS
-  LOCKER NUMBERS
-  PARKING NUMBERS

NOTE: ALL DIMENSIONS SHOWN ON 200 SERIES DRAWINGS ARE TO FINISHED FACE OF GYPSUM BOARD UNLESS NOTED OTHERWISE

CONTRACTOR MUST CHECK AND VERIFY ALL DIMENSIONS AND JOB CONDITIONS BEFORE PROCEEDING WITH WORK  
ALL DRAWINGS MAY BE SUBJECT TO CHANGE DUE TO COMMENTS FROM MUNICIPAL DEPARTMENTS AND OTHER AGENCIES WITH AUTHORITY  
ALL DRAWINGS AND SPECIFICATIONS ARE THE PROPERTY OF THE ARCHITECTS AND MUST BE RETURNED AT THE COMPLETION OF THE WORK  
THE CONTRACTOR WORKING FROM DRAWINGS NOT SPECIFICALLY MARKED "FOR CONSTRUCTION" MUST ASSUME FULL RESPONSIBILITY AND BEAR COSTS FOR ANY CORRECTIONS OR DAMAGES RESULTING FROM HIS OWN NEGLIGENCE

### KEY TO DETAIL LOCATION

No. DETAIL NUMBER  
No. DRAWING SHEET NUMBER

| DRAWING SETS ISSUED         | No. | DATE (DD,MM,YY) | BY    |
|-----------------------------|-----|-----------------|-------|
| CONCEPT                     | 1   | 2022.03.29      | KNYMH |
| SPA MODIFICATION SUBMISSION | 2   | 2023.01.11      | KNYMH |

ALL PREVIOUS ISSUES OF THIS DRAWING ARE SUPERSEDED

| REVISIONS TO DRAWING | No. | DATE (DD,MM,YY) |
|----------------------|-----|-----------------|
|                      |     |                 |

NOT FOR CONSTRUCTION

BUILDING PERMIT NUMBER:  
NOT FOR CONSTRUCTION WITHOUT PERMIT

**KNYMH**  
ARCHITECTURE • SOLUTIONS

KNYMH INC  
1006 SKYVIEW DRIVE • SUITE 10  
BURLINGTON, ONTARIO • L7P 0V  
T 905.639.6595  
F 905.639.0394

www.knymh.com info@knymh.com

THIS DOCUMENT IS INCOMPLETE AND MAY NOT BE USED FOR REGULARITY APPROVAL, PERMIT OR CONSTRUCTION AND ARE FOR USE BY CONSULTANTS, SUBCONTRACTORS, OWNERS, ANY CONTRACTORS TO PROVIDE THEIR INPUT TO THE COORDINATION OF THIS DOCUMENT

VEDAS DEVELOPERS

MACKLEM CONDOS

3665 MACKLEM STREET  
NIAGARA FALLS, ONTARIO

DRAWING SHEET TITLE:

4TH/5TH FLOOR

DRAWING SCALE: As indicated

DRAWN BY: Author  
CHECKED BY: Checker

PLOT DATE: DECEMBER 2, 2022

PROJECT NUMBER:  
21079

DRAWING SHEET NUMBER:

A204



[illegible]