
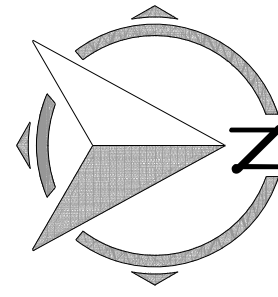


SITE PLAN
SCALE: 1:150

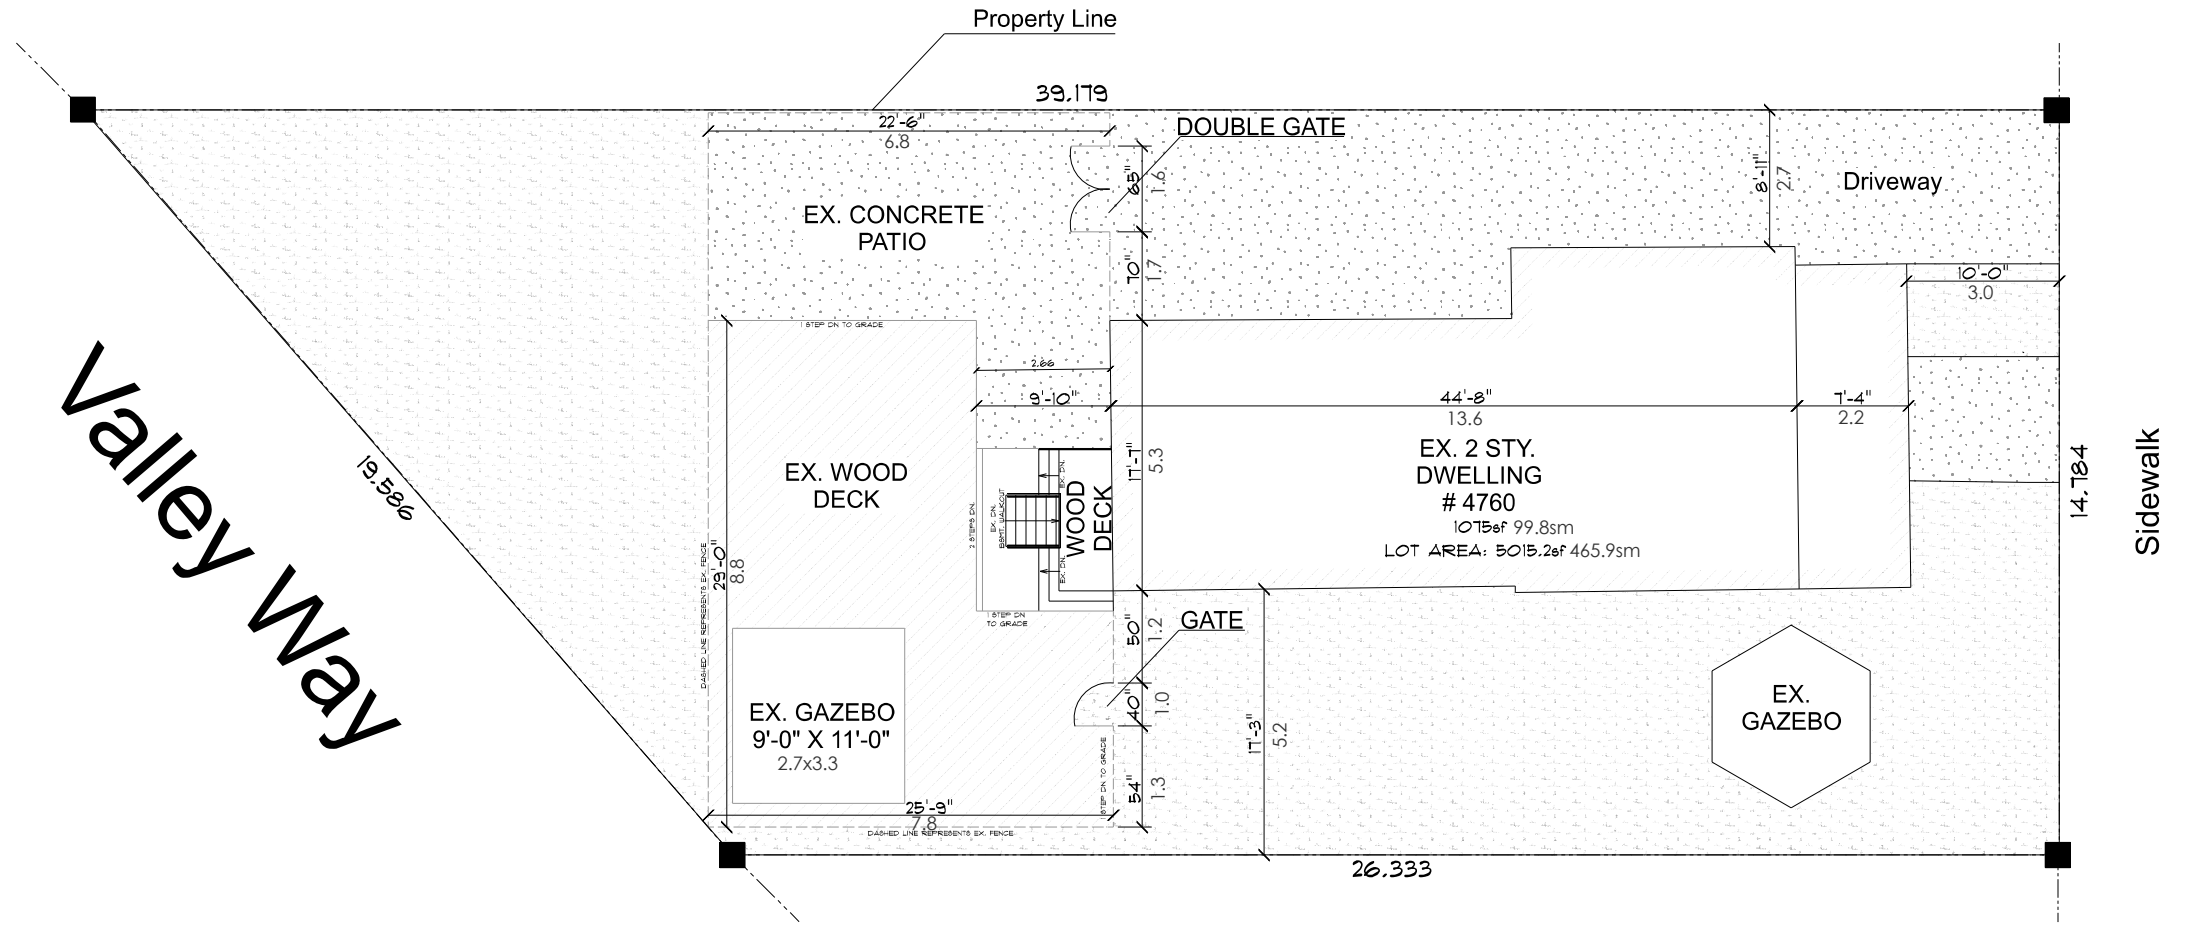

Queen St

Sidewalk

4760 QUEEN ST.

4760 WUEN ST. - NIAGARA FALLS, ON.

DRAWN BY:
J. BARNHART

S-1

THE UNDERSIGNED HAS THE REVIEWED AND TAKES RESPONSIBILITY FOR THE DESIGN AND HAS THE QUALIFICATIONS AND MEETS THE REQUIREMENTS SET OUT IN THE ONTARIO BUILDING CODE TO ACT AS A DESIGNER.
QUALIFICATION INFORMATION REQUIRED UNLESS THE DESIGN IS EXEMPT UNDER DIV. C. 3.2.5.1. OF THE 2012 ONTARIO BUILDING CODE.
JOHN BARNHART 41773
THE BUILDING PERMIT GUY 103362 BCIN

TBP G
DRAFTING & DESIGN
220 BROAD STREET EAST
DUNNVILLE, ON, N1A 1G2
289.308.6442
INFO@THEBUILDINGPERMITGUY.CA

