


LEWIS AVENUE

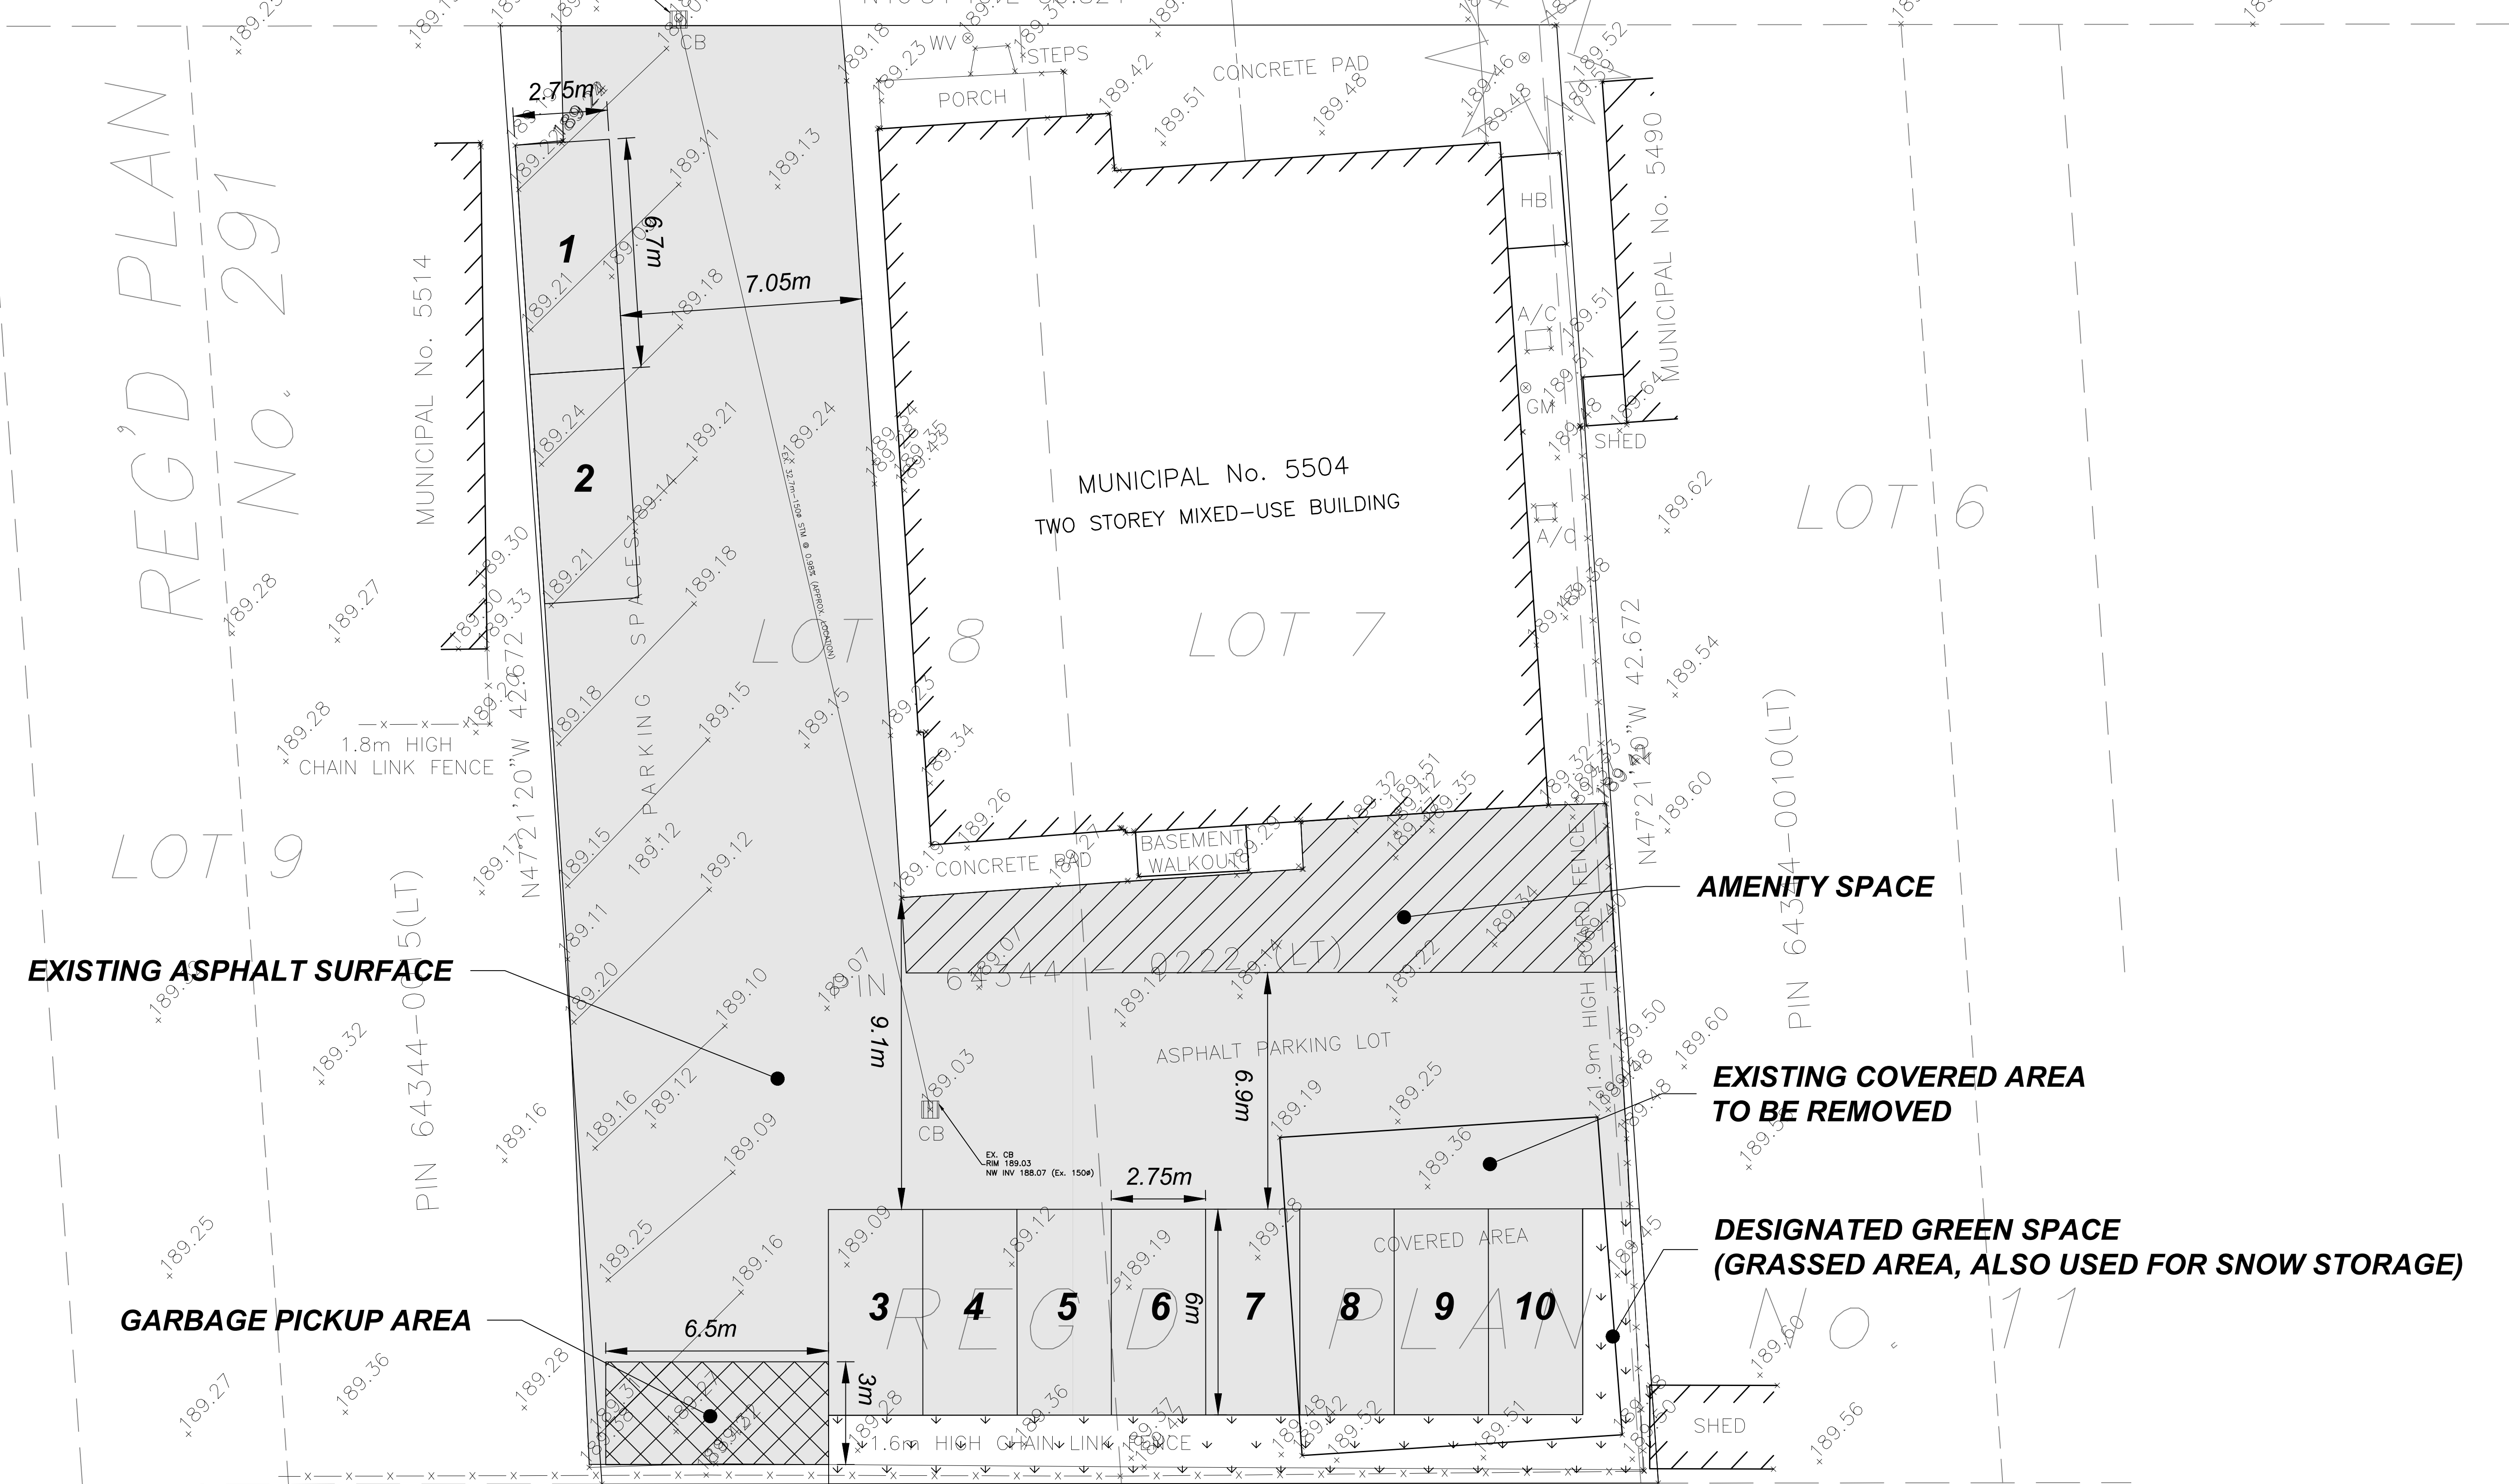

EXISTING ASPHALT SURFACE

GARBAGE PICKUP AREA

AMENITY SPACE

EXISTING COVERED AREA TO BE REMOVED

DESIGNATED GREEN SPACE (GRASSED AREA, ALSO USED FOR SNOW STORAGE)

NOTES

- The position of pole lines, conduits, watermain, sewers, and other underground and above ground utilities and structures is not necessarily shown on the contract drawings, and, where shown the accuracy of the position of such utilities and structures is not guaranteed. Before starting work, the contractor shall identify the exact location of all such utilities and structures and shall assume liability for damage to them.
- Check all dimensions and report any inconsistencies to the Engineer before proceeding with the work - DO NOT SCALE DRAWINGS.
- This drawing is an instrument of Professional Service and is intended for use only in connection with the project covered by the Engineering Agreement.
- Urban & Environmental Management Inc., does not assume any responsibility for losses, damages, and costs arising from use or misuse of this drawing by persons, firms, or corporations without prior written consent of Urban & Environmental Management Inc.
- Copyright Urban & Environmental Management Inc., 2015. All rights reserved. No part of this drawing may be reproduced in any form or by any means without the written permission of Urban & Environmental Management Inc.

No.	DATE	REVISION	No.	No.

VERIFY SCALE

BAR IS 25mm ON ORIGINAL DRAWING.
IF NOT 25mm ON THIS SHEET, ADJUST SCALES ACCORDINGLY.

DSGN	JS
DR	JS
CHK	0
APVD	0

STAMP

5504 LEWIS AVENUE, NIAGARA FALLS
SITE PLAN



UEM No. 22-215
SCALE HORZ. 1 : 100
DWG. No. 01
MUN. REF No.

PROJ. NO. 22-215