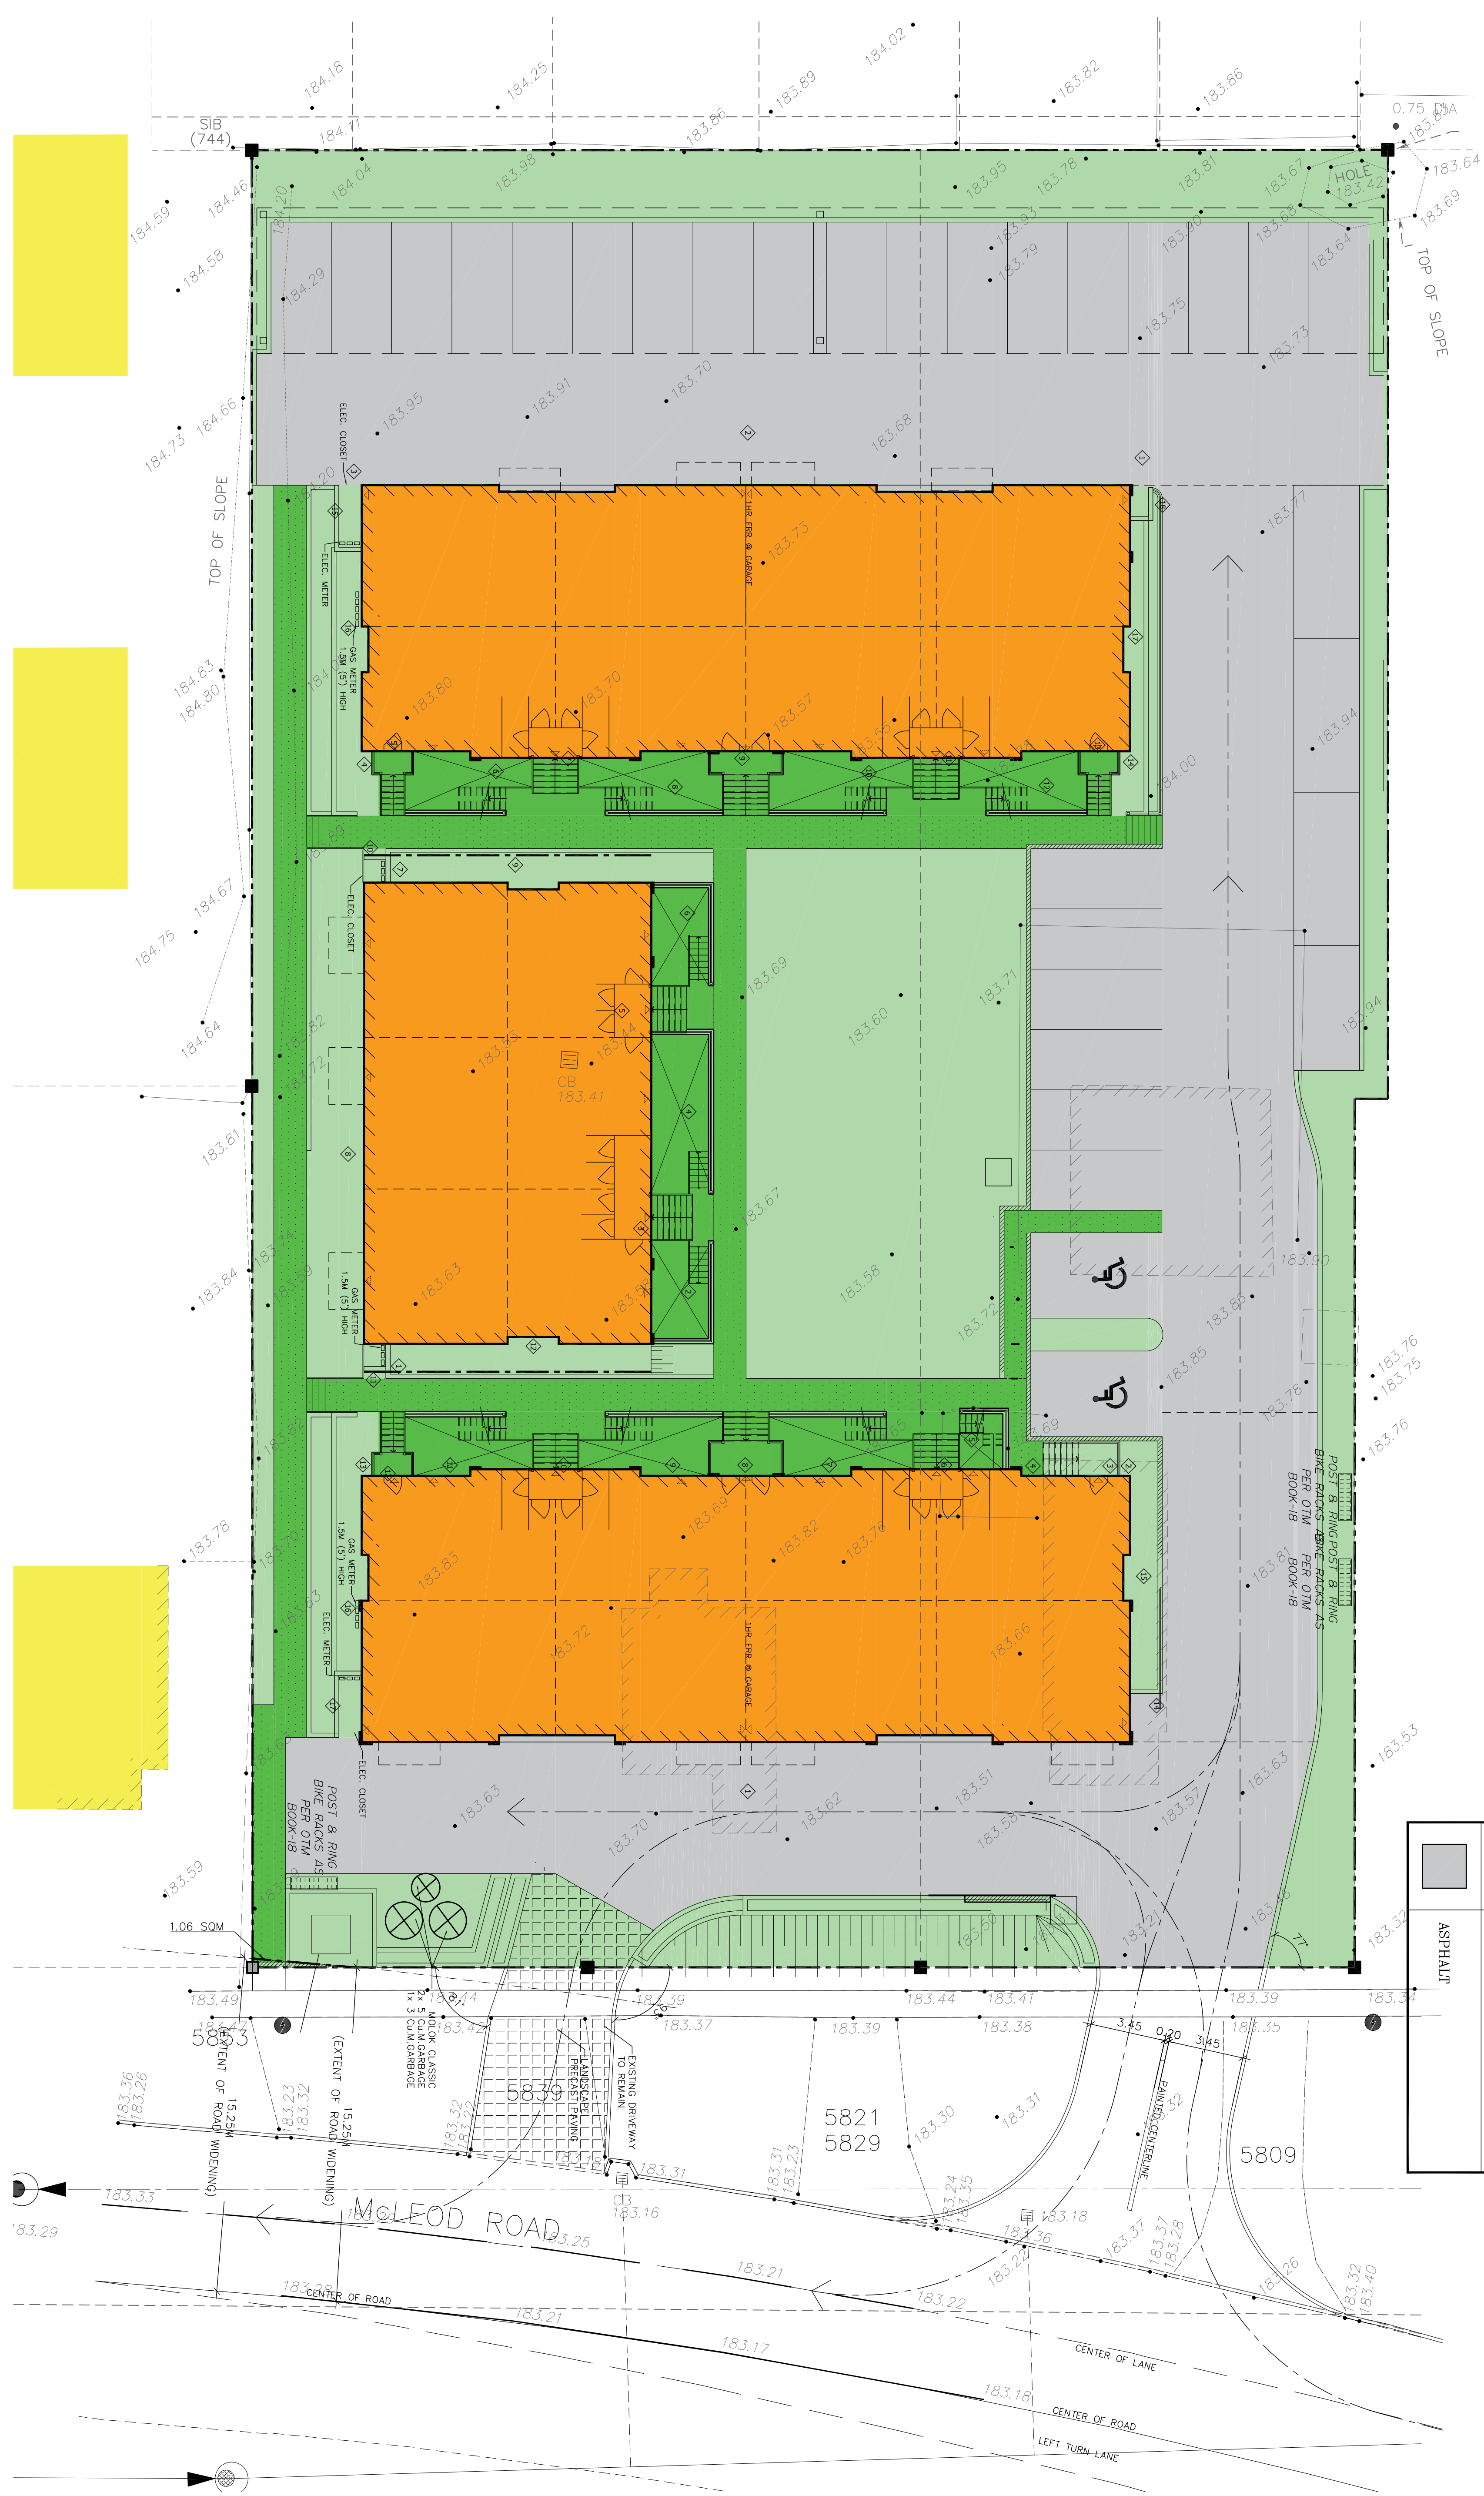

 



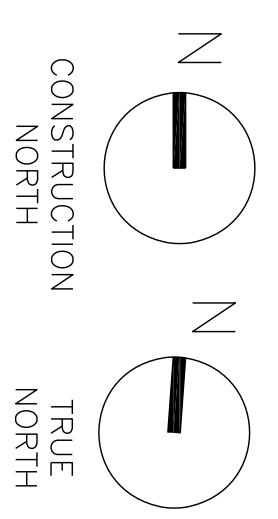


MCLEOD STACKED TOWNS — NIAGARA, ON



LEGEND	
	ATTACHED RESIDENTIAL
	DETACHED RESIDENTIAL
	HARD LANDSCAPE
	SOFT LANDSCAPE
	ASPHALT



MCLEOD MANOR
STACKED TOWNHOMES



COLOUR SITE PLAN

Scale: 1:150
 Drawn by: RFE
 Checked by: DJ
 Date: JUNE 02'23

