



**EXISTING NORTH ELEVATION**  
SCALE: 1/8" = 1'-0"

NOTE: ALL DIMENSIONS NOTED ARE APPROXIMATE ONLY AND SHALL BE VERIFIED ON SITE AS PART OF THE DESIGN AND CONSTRUCTION PROCESS.

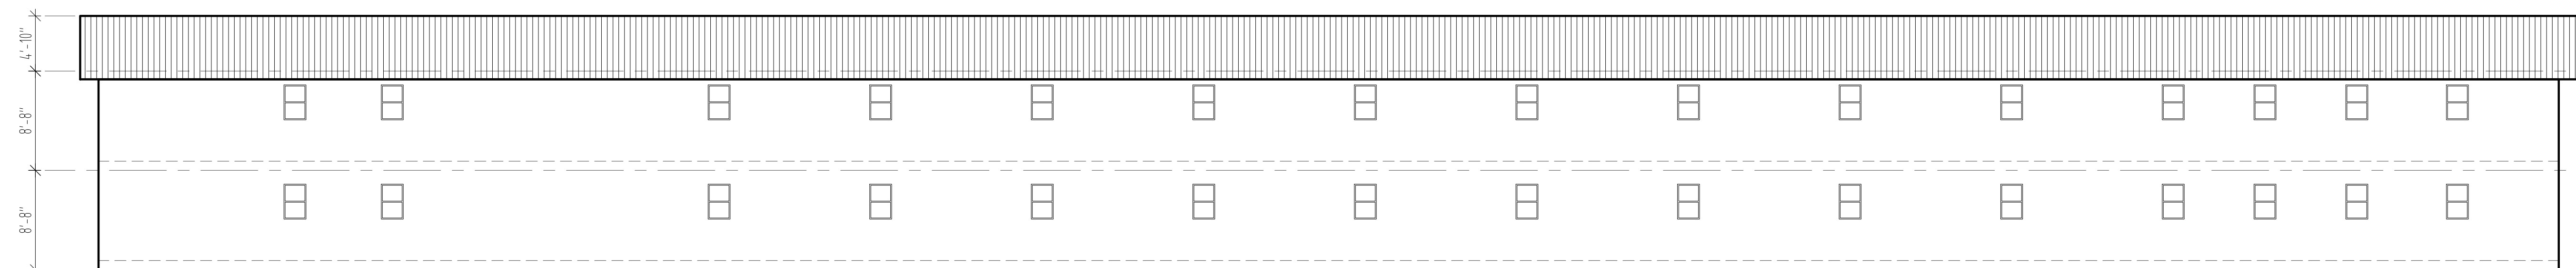


**EXISTING SOUTH ELEVATION**  
SCALE: 1/8" = 1'-0"

NOTE: ALL DIMENSIONS NOTED ARE APPROXIMATE ONLY AND SHALL BE VERIFIED ON SITE AS PART OF THE DESIGN AND CONSTRUCTION PROCESS.

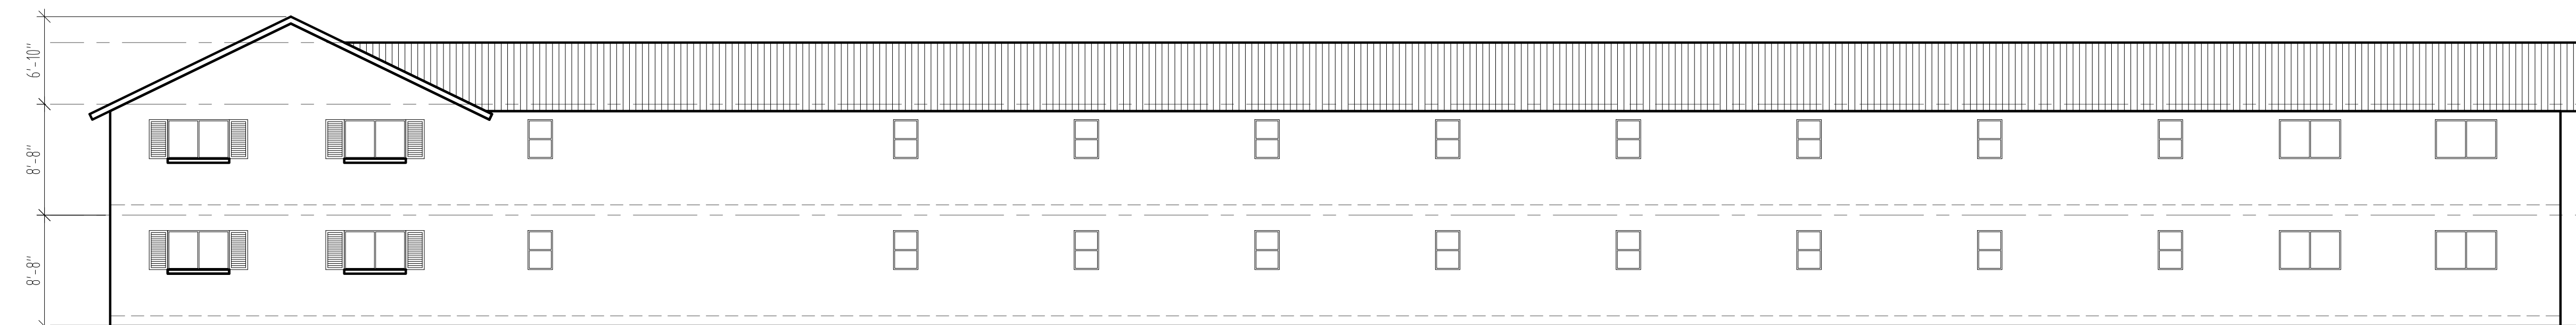


**EXISTING WEST ELEVATION**  
SCALE: 1/8" = 1'-0"

NOTE: ALL DIMENSIONS NOTED ARE APPROXIMATE ONLY AND SHALL BE VERIFIED ON SITE AS PART OF THE DESIGN AND CONSTRUCTION PROCESS.

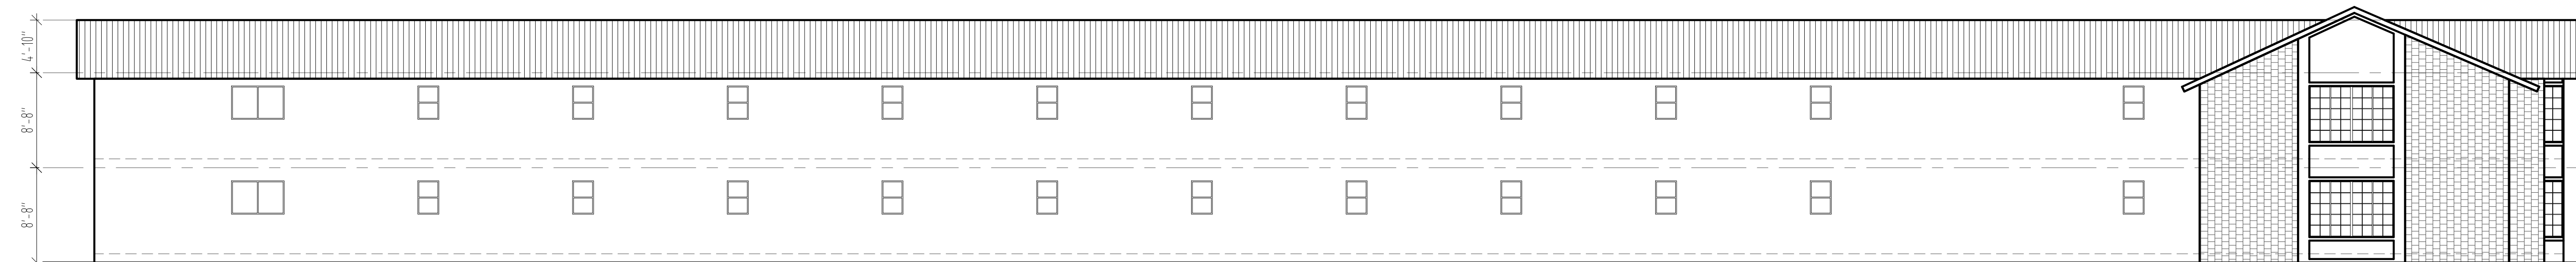


**EXISTING EAST ELEVATION**  
SCALE: 1/8" = 1'-0"

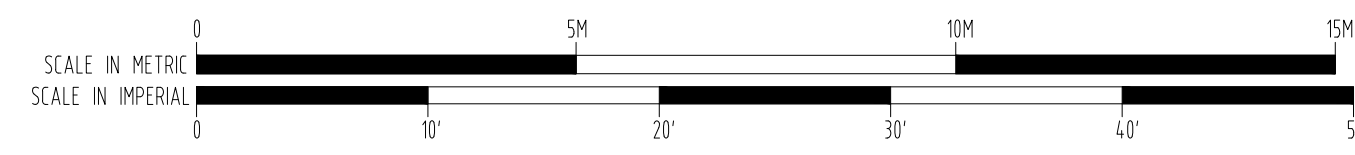

NOTE: ALL DIMENSIONS NOTED ARE APPROXIMATE ONLY AND SHALL BE VERIFIED ON SITE AS PART OF THE DESIGN AND CONSTRUCTION PROCESS.

Mr. ROBERT LAURENCE  
Project Manager  
(416) 474-7362

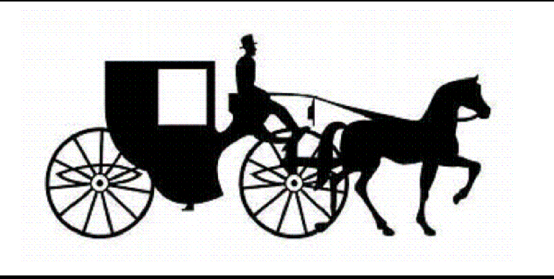DATE	NO.	DESCRIPTION	BY
<b>REVISIONS</b>			
<small>CONTRACTOR MUST CHECK AND VERIFY ALL DIMENSIONS AND CONDITIONS ON THE JOB AND BEFORE PROCEEDING TO THE CHANGE ORDER PROCESSING AND WHEN THE DRAWING IS THE PROPERTY OF THE CLIENTS AND MUST BE RETURNED ON COMPLETION OF THE WORK. DRAWINGS ARE NOT TO BE SCALED</small>			
<b>CARRIAGE HOUSE</b>			
			
<b>INDEPENDENT SUPPORTIVE LIFESTYLE COMMUNITY</b> <small>8004 LUNDY'S LANE, NIAGARA FALLS, ONTARIO, L2H 1H1</small>			
DRAWING TITLE: <b>EXISTING EXTERIOR ELEVATIONS</b>			
PROJECT TITLE: <b>CARRIAGE HOUSE 8004 LUNDY'S LANE NIAGARA FALLS, ONTARIO</b>			
DRAWN BY: <b>MEJ</b>	DESIGNED BY: <b>RL</b>	SCALE: <b>AS NOTED</b>	
DATE: <b>10/AUG/20</b>	PROJECT NUMBER: <b>4351</b>	DRAWING NUMBER: <b>CH.12</b>	