

SCHEDULE OF DRAWINGS & SPECIFICATIONS

SCHEDULE OF DRAWINGS & SPECIFICATIONS

I N D E X

	DESCRIPTION	PAGE
1.	CONTRACT DRAWINGS.....	SD - 1
2.	CITY OF NIAGARA FALLS STANDARD DRAWINGS	SD - 1
3.	ONTARIO PROVINCIAL STANDARD DRAWINGS (OPSDS)	SD - 1
4.	ONTARIO PROVINCIAL STANDARD SPECIFICATIONS (OPSSS)	SD - 1

SCHEDULE OF DRAWINGS & SPECIFICATIONS

1. CONTRACT DRAWINGS

Description	Dwg. No.
Plan and Profile	CC-8744
Plan and Profile	CC-8745

2. CITY OF NIAGARA FALLS STANDARD DRAWINGS

The following standard drawings may be found at the end of this section.

Description	Dwg. No.
Contract Sign	NFS-A01
Concrete Curb Restoration (CB and C&G Detail)	NFS-B03

3. ONTARIO PROVINCIAL STANDARD DRAWINGS (OPSDs)

Contractors are advised that the City of Niagara Falls has adopted the Ontario Provincial Standard Drawings.

Copies of the relevant drawings **ARE NOT** included in this Contract; therefore, it is necessary for Contractors to obtain their own set of current Ontario Provincial Standard Drawings (OPSDs).

Applicable OPSDs shall be referenced on the contract drawings and within the contract specifications.


4. ONTARIO PROVINCIAL STANDARD SPECIFICATIONS (OPSSs)

Contractors are advised that the City of Niagara Falls has adopted the Ontario Provincial Standard Specifications.

Copies of the relevant specifications **ARE NOT** included in this Contract; therefore, it is necessary for Contractors to obtain their own set of current Ontario Provincial Standard Specifications (OPSSs).

Applicable OPSSs shall be referenced on the contract drawings and within the contract specifications.

DWG NAME: T:\Drawings\Niagara Falls Standard Dwg's\NF-Standards\NFS-A01 (CONTRACT SIGN).dwg

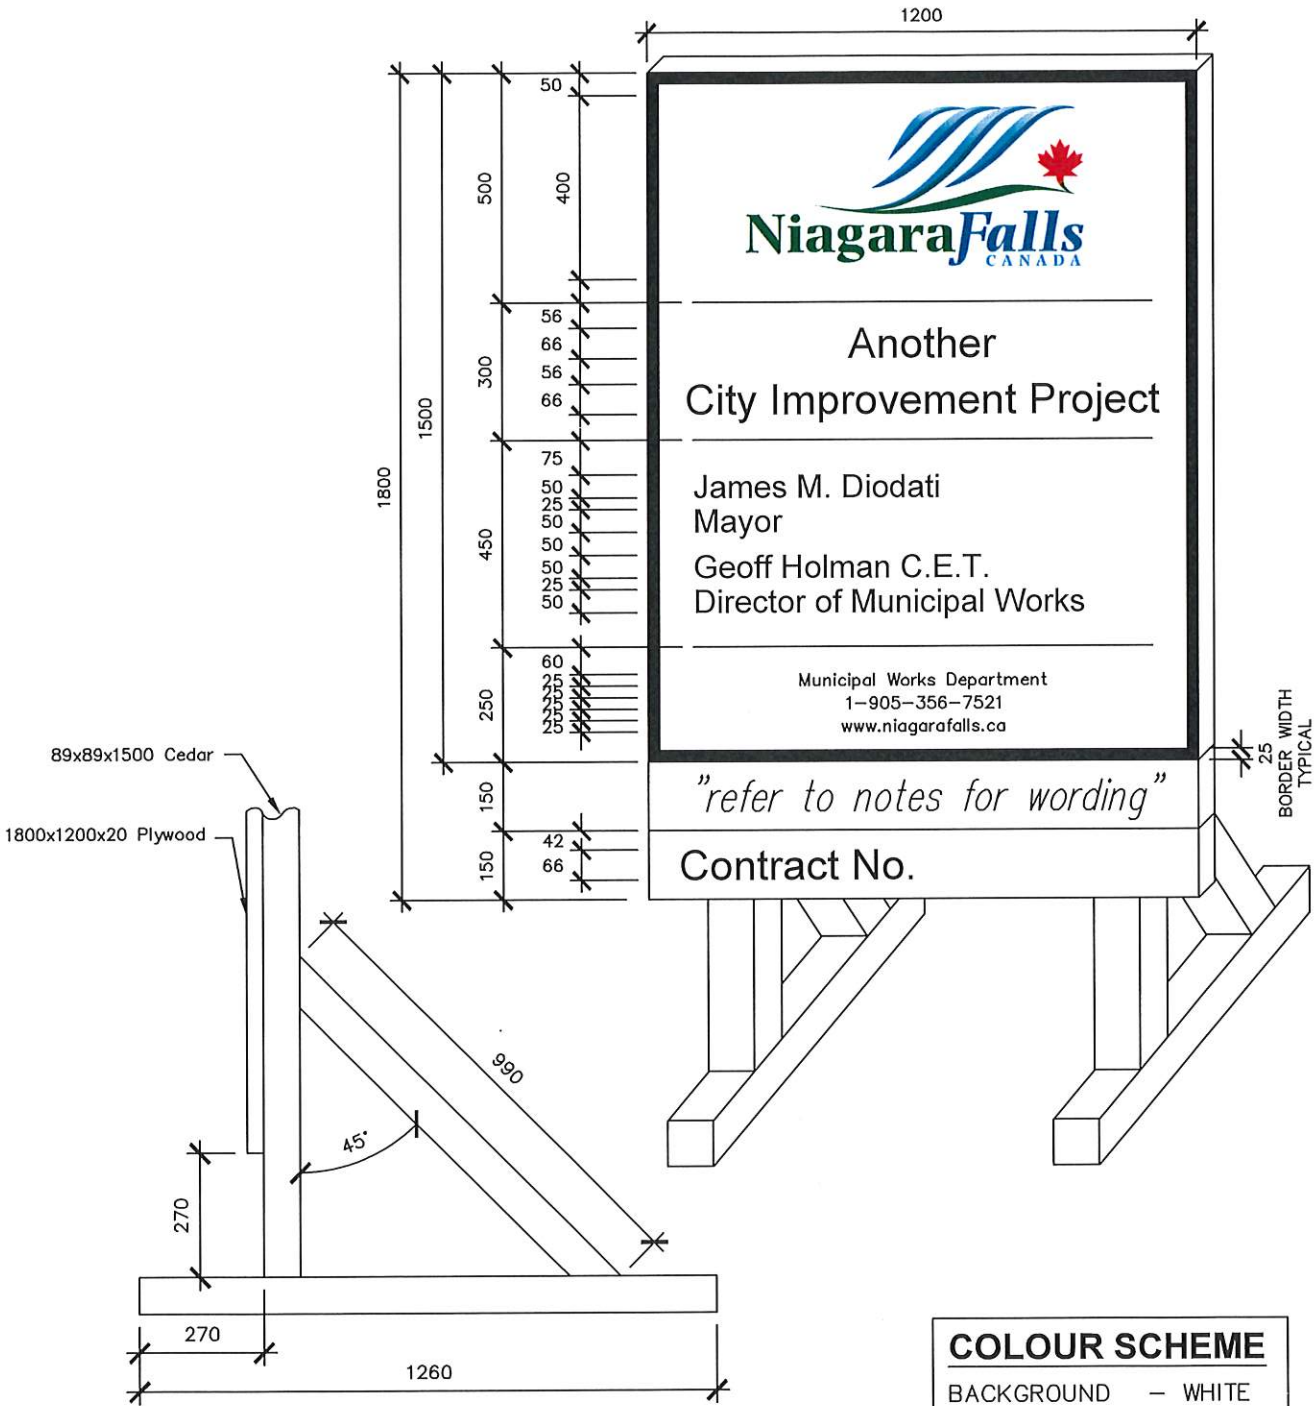


NOTE

For Road Construction projects change this line to "Road Improvements"
 For Watermain Construction projects change this line to "Watermain Construction"
 For Sewer Construction projects change this line to "Sewer Construction"
 For Sidewalk Construction projects change this line to "Sidewalk Construction"


COLOUR SCHEME	
BACKGROUND	- WHITE
LETTERING	- BLUE
LOGO	- BLUE - GREEN - RED
STAND	- BLUE
BORDER	- ORANGE

CITY OF NIAGARA FALLS MUNICIPAL WORKS	SCALE N.T.S.	
	DATE MAY 2015	
	CONTRACT SIGN	DWG. NO. NFS-A01

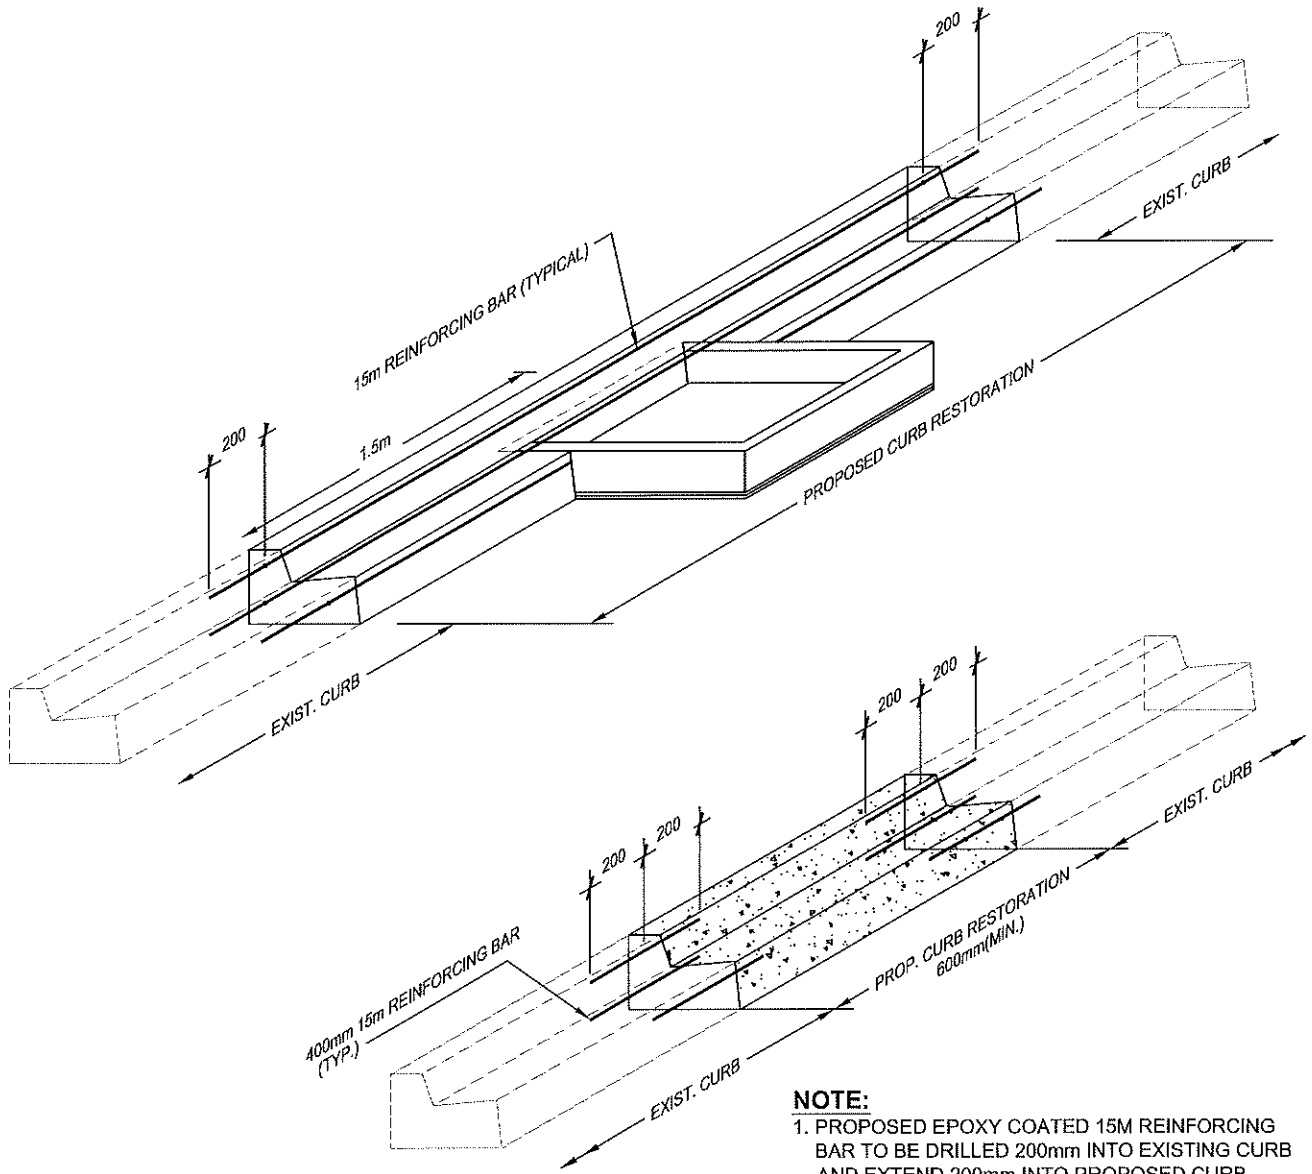


NOTE:
 1. PROPOSED EPOXY COATED 15M REINFORCING BAR TO BE DRILLED 200mm INTO EXISTING CURB AND EXTEND 200mm INTO PROPOSED CURB.
 2. DIMENSIONS IN mm UNLESS NOTED OTHERWISE.

CONCRETE BARRIER CURB

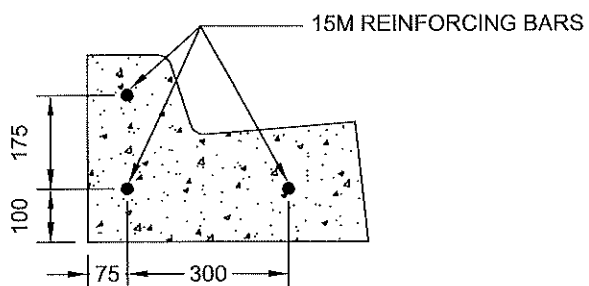

CONCRETE SEMI-MOUNTABLE CURB

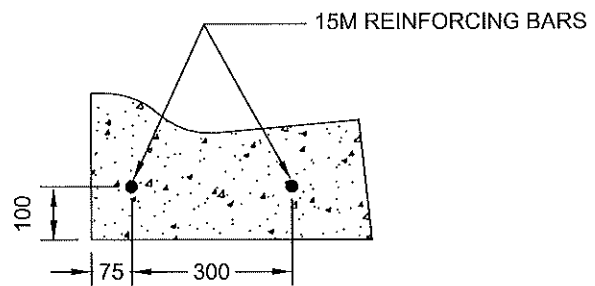

CITY OF NIAGARA FALLS
 MUNICIPAL WORKS

CONCRETE CURB RESTORATION
 CATCHBASIN AND CURB & GUTTER DETAIL

SCALE N.T.S.

DATE APRIL 2008

DWG. NO.
NFS-B03

REV.
0