

----- BARRIER FREE PATH OF TRAVEL

NO.	DATE	DESCRIPTION
8	2020-06-30	ADDENDUM #2
7	2020-06-30	BUILDING PERMIT SUBMISSION #2
6	2020-03-09	SPA SUBMISSION #2
5	2020-02-06	ISSUED FOR TENDER
4	2019-08-23	CLASS A COSTING
3	2019-08-23	BUILDING PERMIT SUBMISSION #1


ISSUE RECORD

THE CONTRACTOR SHALL VERIFY AND BE RESPONSIBLE FOR ALL DIMENSIONS AND CONDITIONS ON THE JOB SITE AND SHALL INFORM THE ARCHITECTS IMMEDIATELY OF ANY DISCREPANCY OR VARIATION FROM THE DRAWINGS. DO NOT SCALE THE DRAWINGS.

DRAWINGS ARE NOT TO BE USED FOR CONSTRUCTION UNTIL SIGNED BY THE ARCHITECT.

ALL DRAWINGS, SPECIFICATIONS AND RELATED DOCUMENTS ARE THE COPYRIGHT PROPERTY OF THE ARCHITECT AND MUST BE RETURNED UPON REQUEST. REPRODUCTION OF DRAWINGS, SPECIFICATIONS AND RELATED DOCUMENTS IN PART OR IN WHOLE IS FORBIDDEN WITHOUT WRITTEN PERMISSION.

DTAH Architects Limited
 50 Park Road
 Toronto, Ontario
 M4W 2N5
 T 416 968 7908
 F 416 968 0687
 www.dtah.com

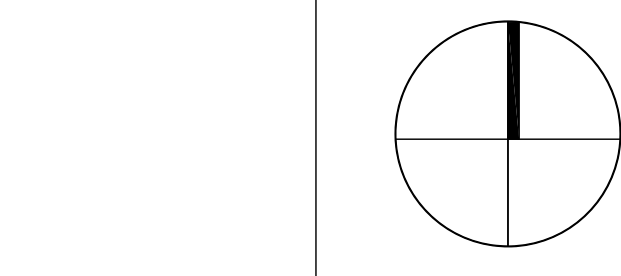

NIAGARA FALLS EXCHANGE
 5943 SYLVIA PLACE
 NIAGARA FALLS, ONTARIO | L2G 1S9

DRAWING TITLE:
SITE PLAN

PRINT DATE: 2020-07-02
 SCALE: 1:200
 PROJECT NO. 17-034
 DRAWN BY: NP/JB/EC
 CHECKED BY: MT

A102