

- LEGEND**
- FD - FLOOR DRAIN
 - FG - FLOOR GRILL
 - CG - CORNER GUARD
 - ART RAIL
 - RWL - RAINWATER LEADER
 - DO - AUTOMATIC DOOR OPERATOR
 - FX - FIRE EXTINGUISHER
 - RL - ROLLER BLINDS
 - HB - HOSE BIB


NO.	DATE	DESCRIPTION
8	2020-06-30	ADDENDUM #2
7	2020-06-30	BUILDING PERMIT SUBMISSION #2
6	2020-03-09	SPA SUBMISSION #2
5	2020-02-06	ISSUED FOR TENDER
4	2019-08-23	CLASS A COSTING
3	2019-08-23	BUILDING PERMIT SUBMISSION #1

THE CONTRACTOR SHALL VERIFY AND BE RESPONSIBLE FOR ALL DIMENSIONS AND CONDITIONS ON THE JOB SITE AND SHALL INFORM THE ARCHITECTS IMMEDIATELY OF ANY DISCREPANCY OR VARIATION FROM THE DRAWINGS. DO NOT SCALE THE DRAWINGS.

DRAWINGS ARE NOT TO BE USED FOR CONSTRUCTION UNTIL SIGNED BY THE ARCHITECT.

ALL DRAWINGS, SPECIFICATIONS AND RELATED DOCUMENTS ARE THE COPYRIGHT PROPERTY OF THE ARCHITECT AND MUST BE RETURNED UPON REQUEST. REPRODUCTION OF DRAWINGS, SPECIFICATIONS AND RELATED DOCUMENTS IN PART OR IN WHOLE IS FORBIDDEN WITHOUT WRITTEN PERMISSION.

DTAH Architects Limited
 50 Park Road
 Toronto, Ontario
 M4W 2N5
 T 416 968 7908
 F 416 968 0687
 www.dtah.com

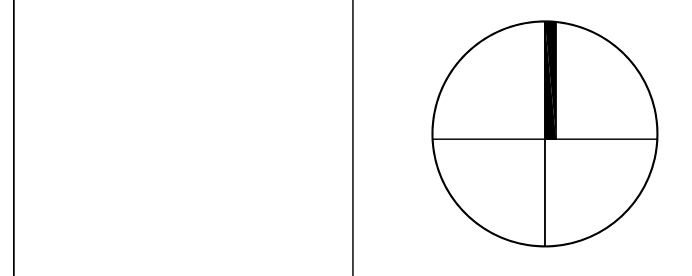

NIAGARA FALLS EXCHANGE
 5943 SYLVIA PLACE
 NIAGARA FALLS, ONTARIO | L2G 1S9

DRAWING TITLE:
GROUND FLOOR PLAN

PRINT DATE: 2020-07-02
 SCALE: 1:100
 PROJECT NO. 17-034
 DRAWN BY: NP/JB/EC
 CHECKED BY: MT

A201