


BASEMENT FLOOR PLAN


N.T.S.



	<b>LEGEND</b>		<b>CORONATION MAT RENTALS</b>	
		YEAR-ROUND SERVICE	DRAWN BY TJ	PROJECT No.
		WINTER SERVICE ONLY	DATE 2021-11-10	SCALE N.T.S.
				<b>MR1</b>

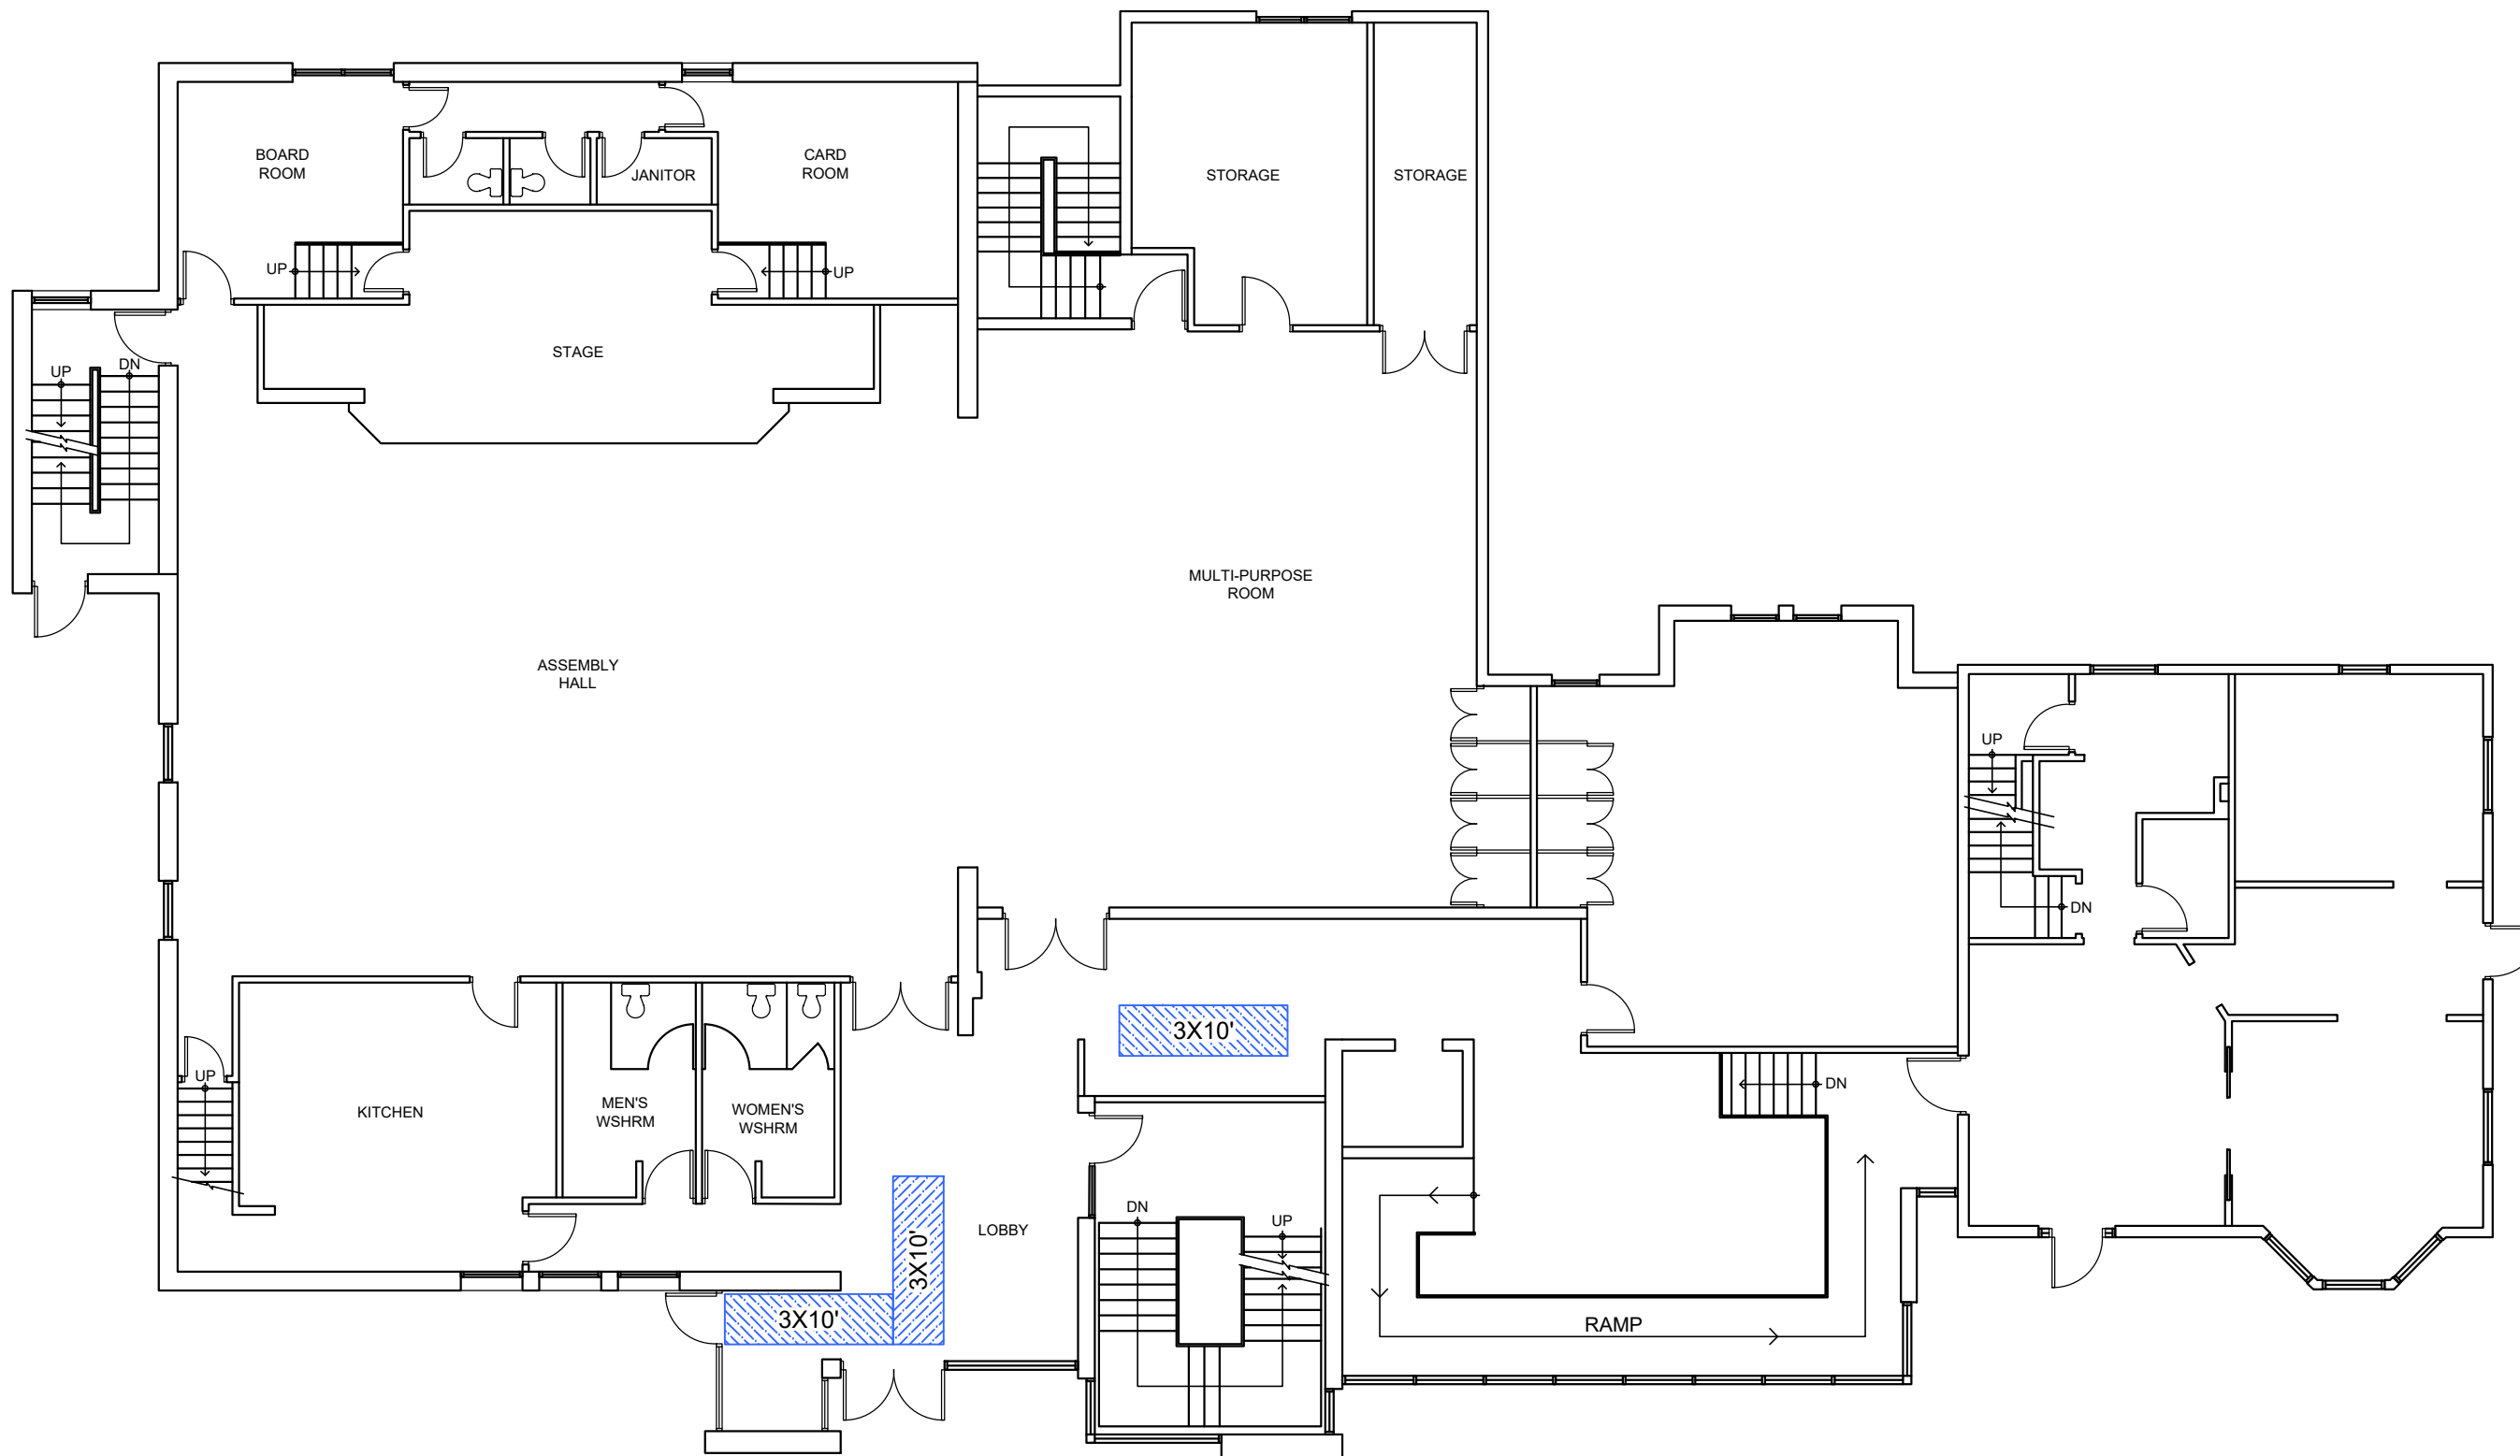

MAIN FLOOR PLAN

N.T.S.

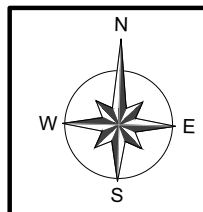

 LEGEND	
	YEAR-ROUND SERVICE
	WINTER SERVICE ONLY

CORONATION MAT RENTALS		
DRAWN BY	TJ	PROJECT No.
DATE	2021-11-10	SCALE
	N.T.S.	<b>MR2</b>