



PARTIAL GROUND FLOOR PLAN  
 N.T.S.



	<b>LEGEND</b> YEAR-ROUND SERVICE WINTER SERVICE ONLY		<b>MACBAIN CENTRE                  RENTAL MAT LOCATIONS</b>	
	DRAWN BY TJ	PROJECT No. MR1	DATE 2021-10-28	SCALE N.T.S.

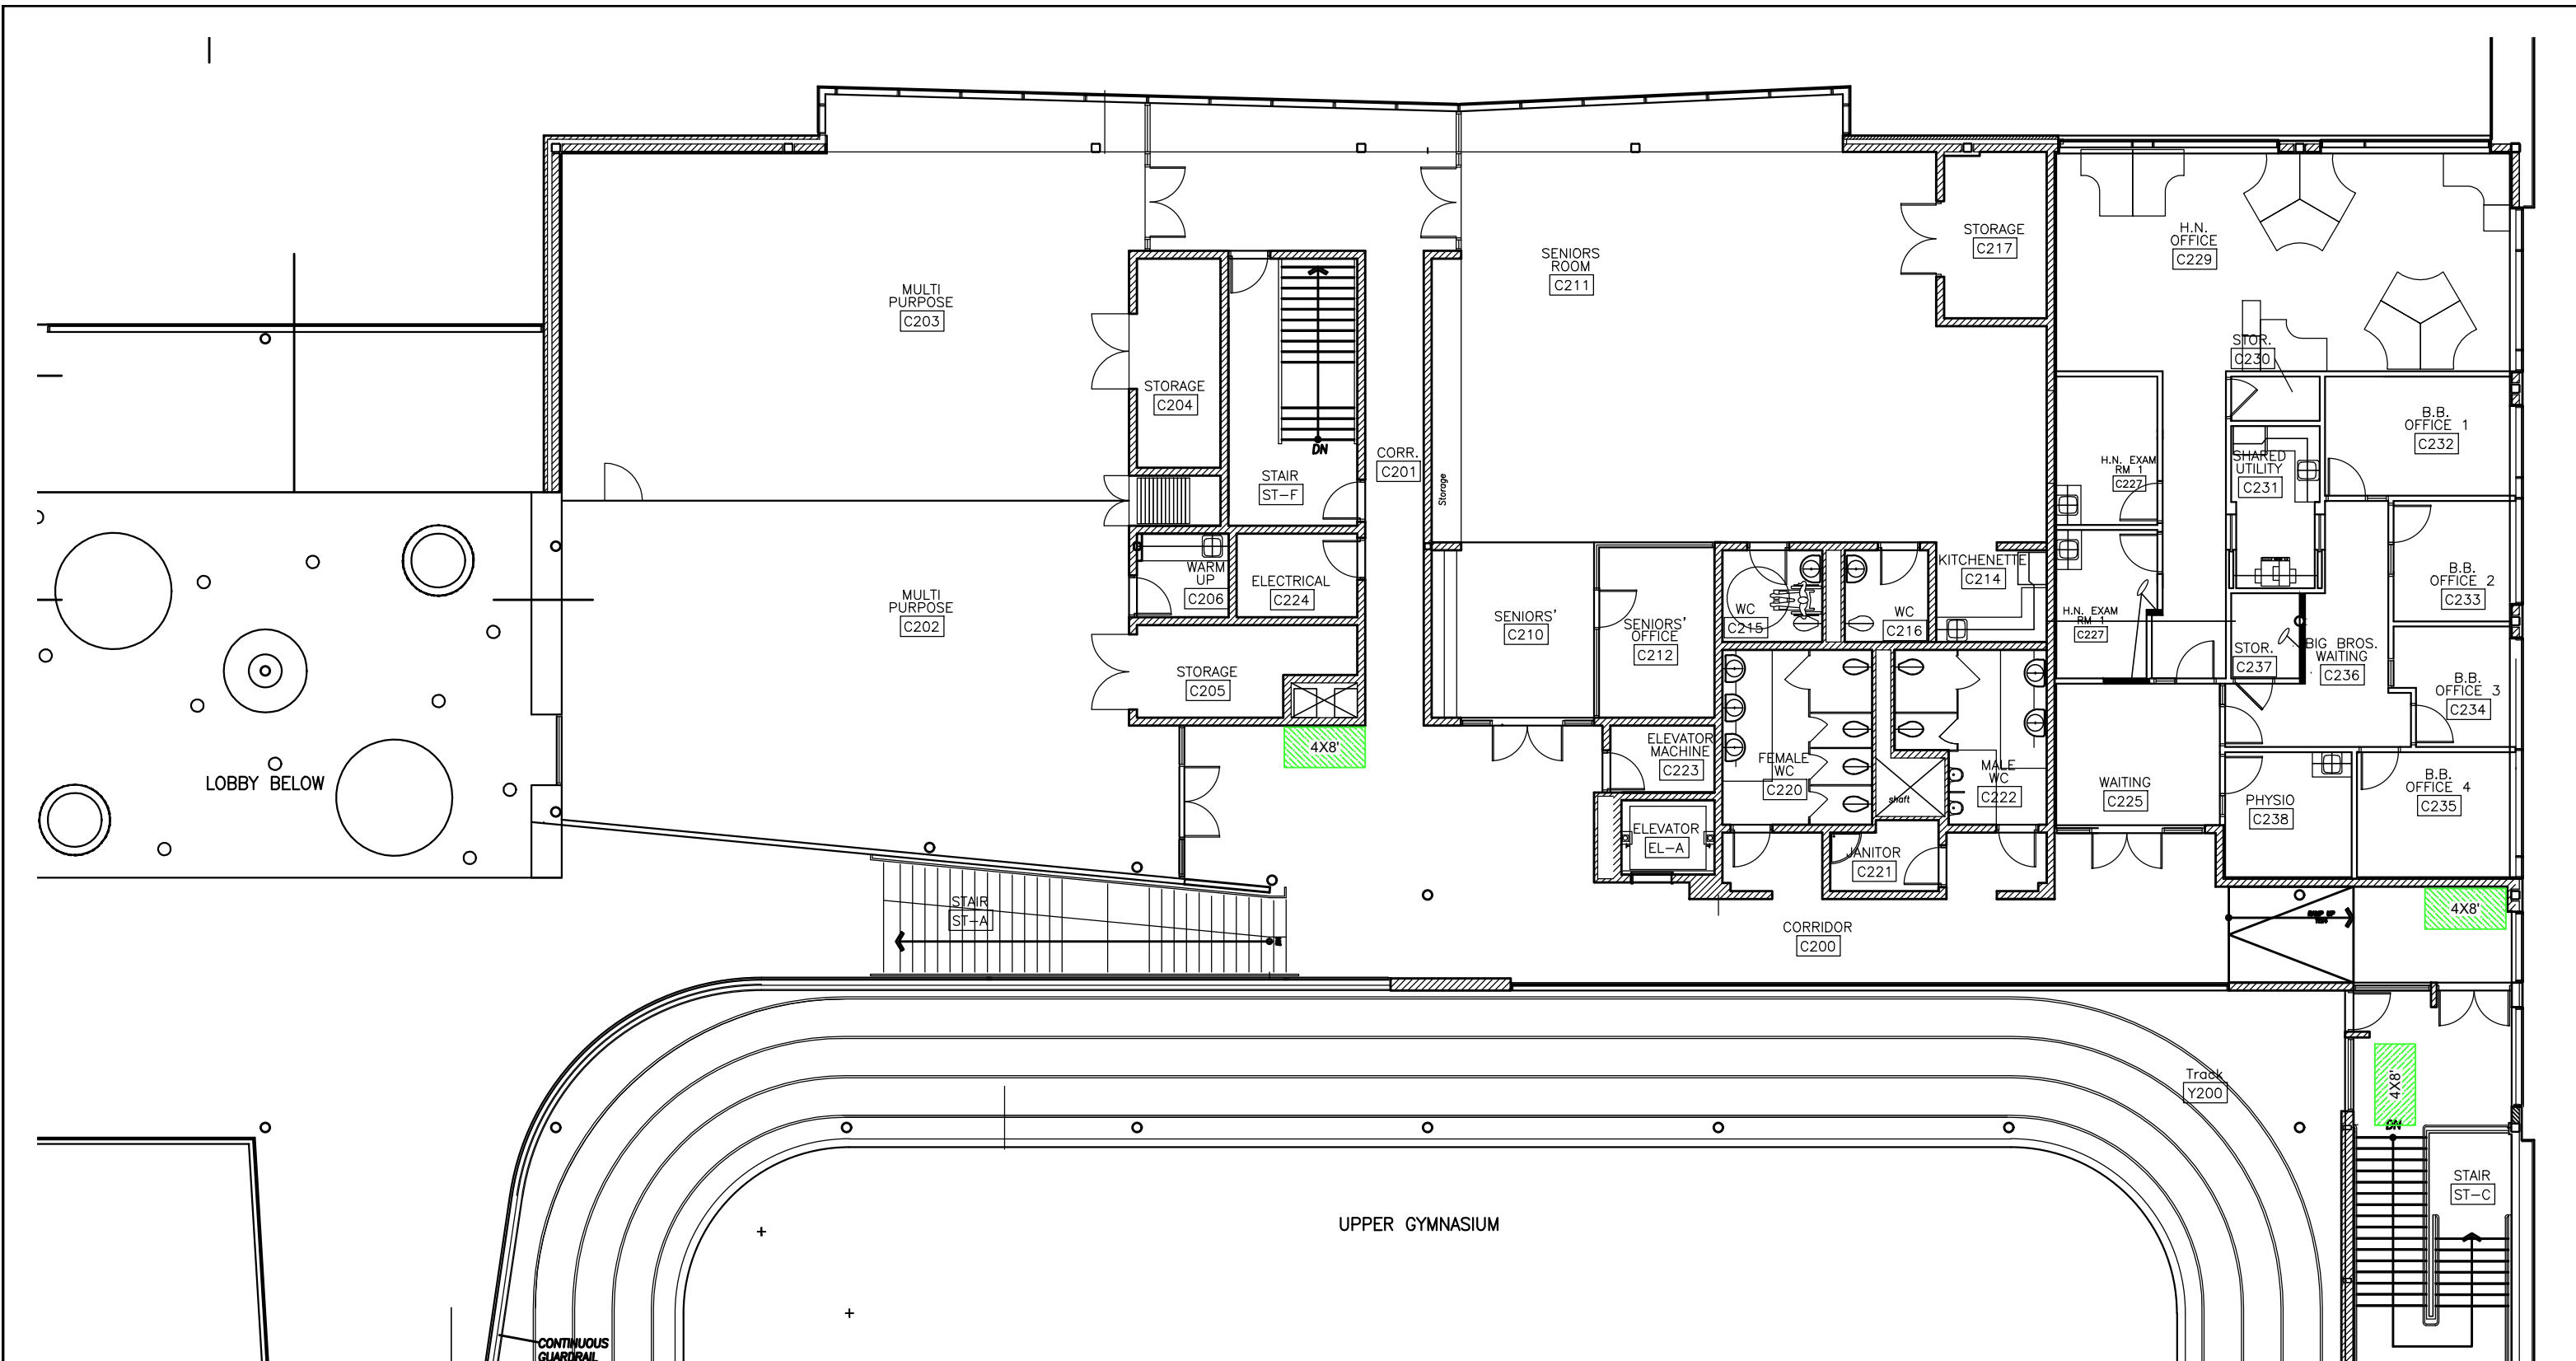


PARTIAL SECOND FLOOR PLAN

N.T.S.

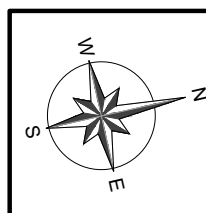

 LEGEND	
	YEAR-ROUND SERVICE
	WINTER SERVICE ONLY

MACBAIN CENTRE RENTAL MAT LOCATIONS		
DRAWN BY	TJ	PROJECT No.
DATE	2021-10-28	SCALE
		N.T.S.
		<b>MR2</b>

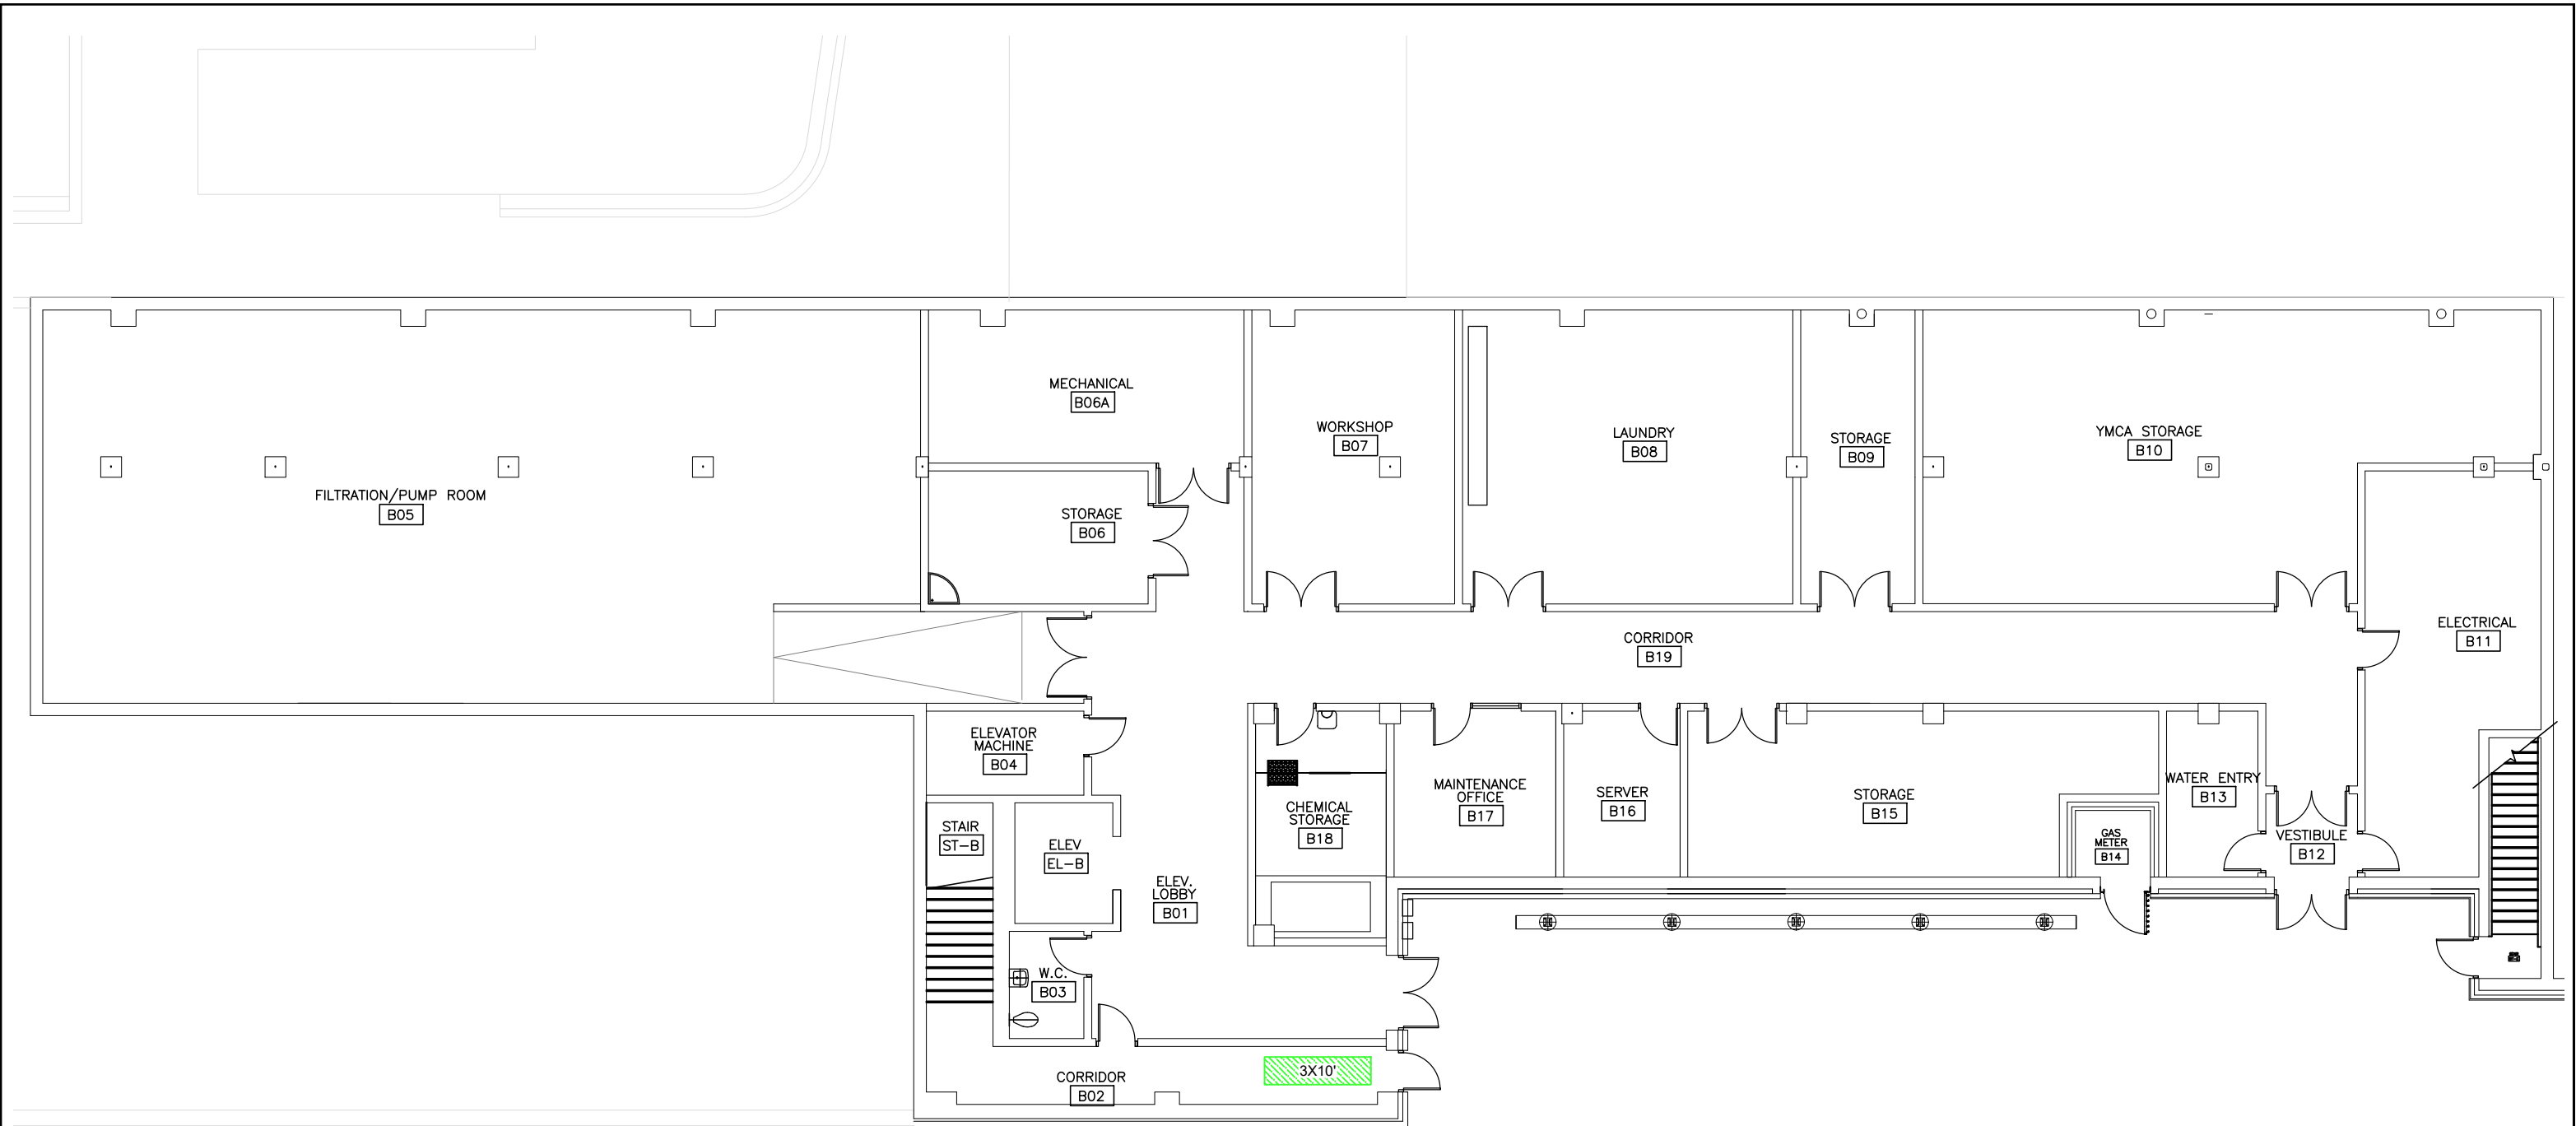

**PARTIAL BASEMENT FLOOR PLAN**

N.T.S.

	<b>LEGEND</b>		<b>MACBAIN CENTRE RENTAL MAT LOCATIONS</b>	
		YEAR-ROUND SERVICE	<small>DRAWN BY</small> TJ	<small>PROJECT No.</small> 
	WINTER SERVICE ONLY	<small>DATE</small> 2021-11-18	<small>SCALE</small> N.T.S.	<b>MR3</b>