



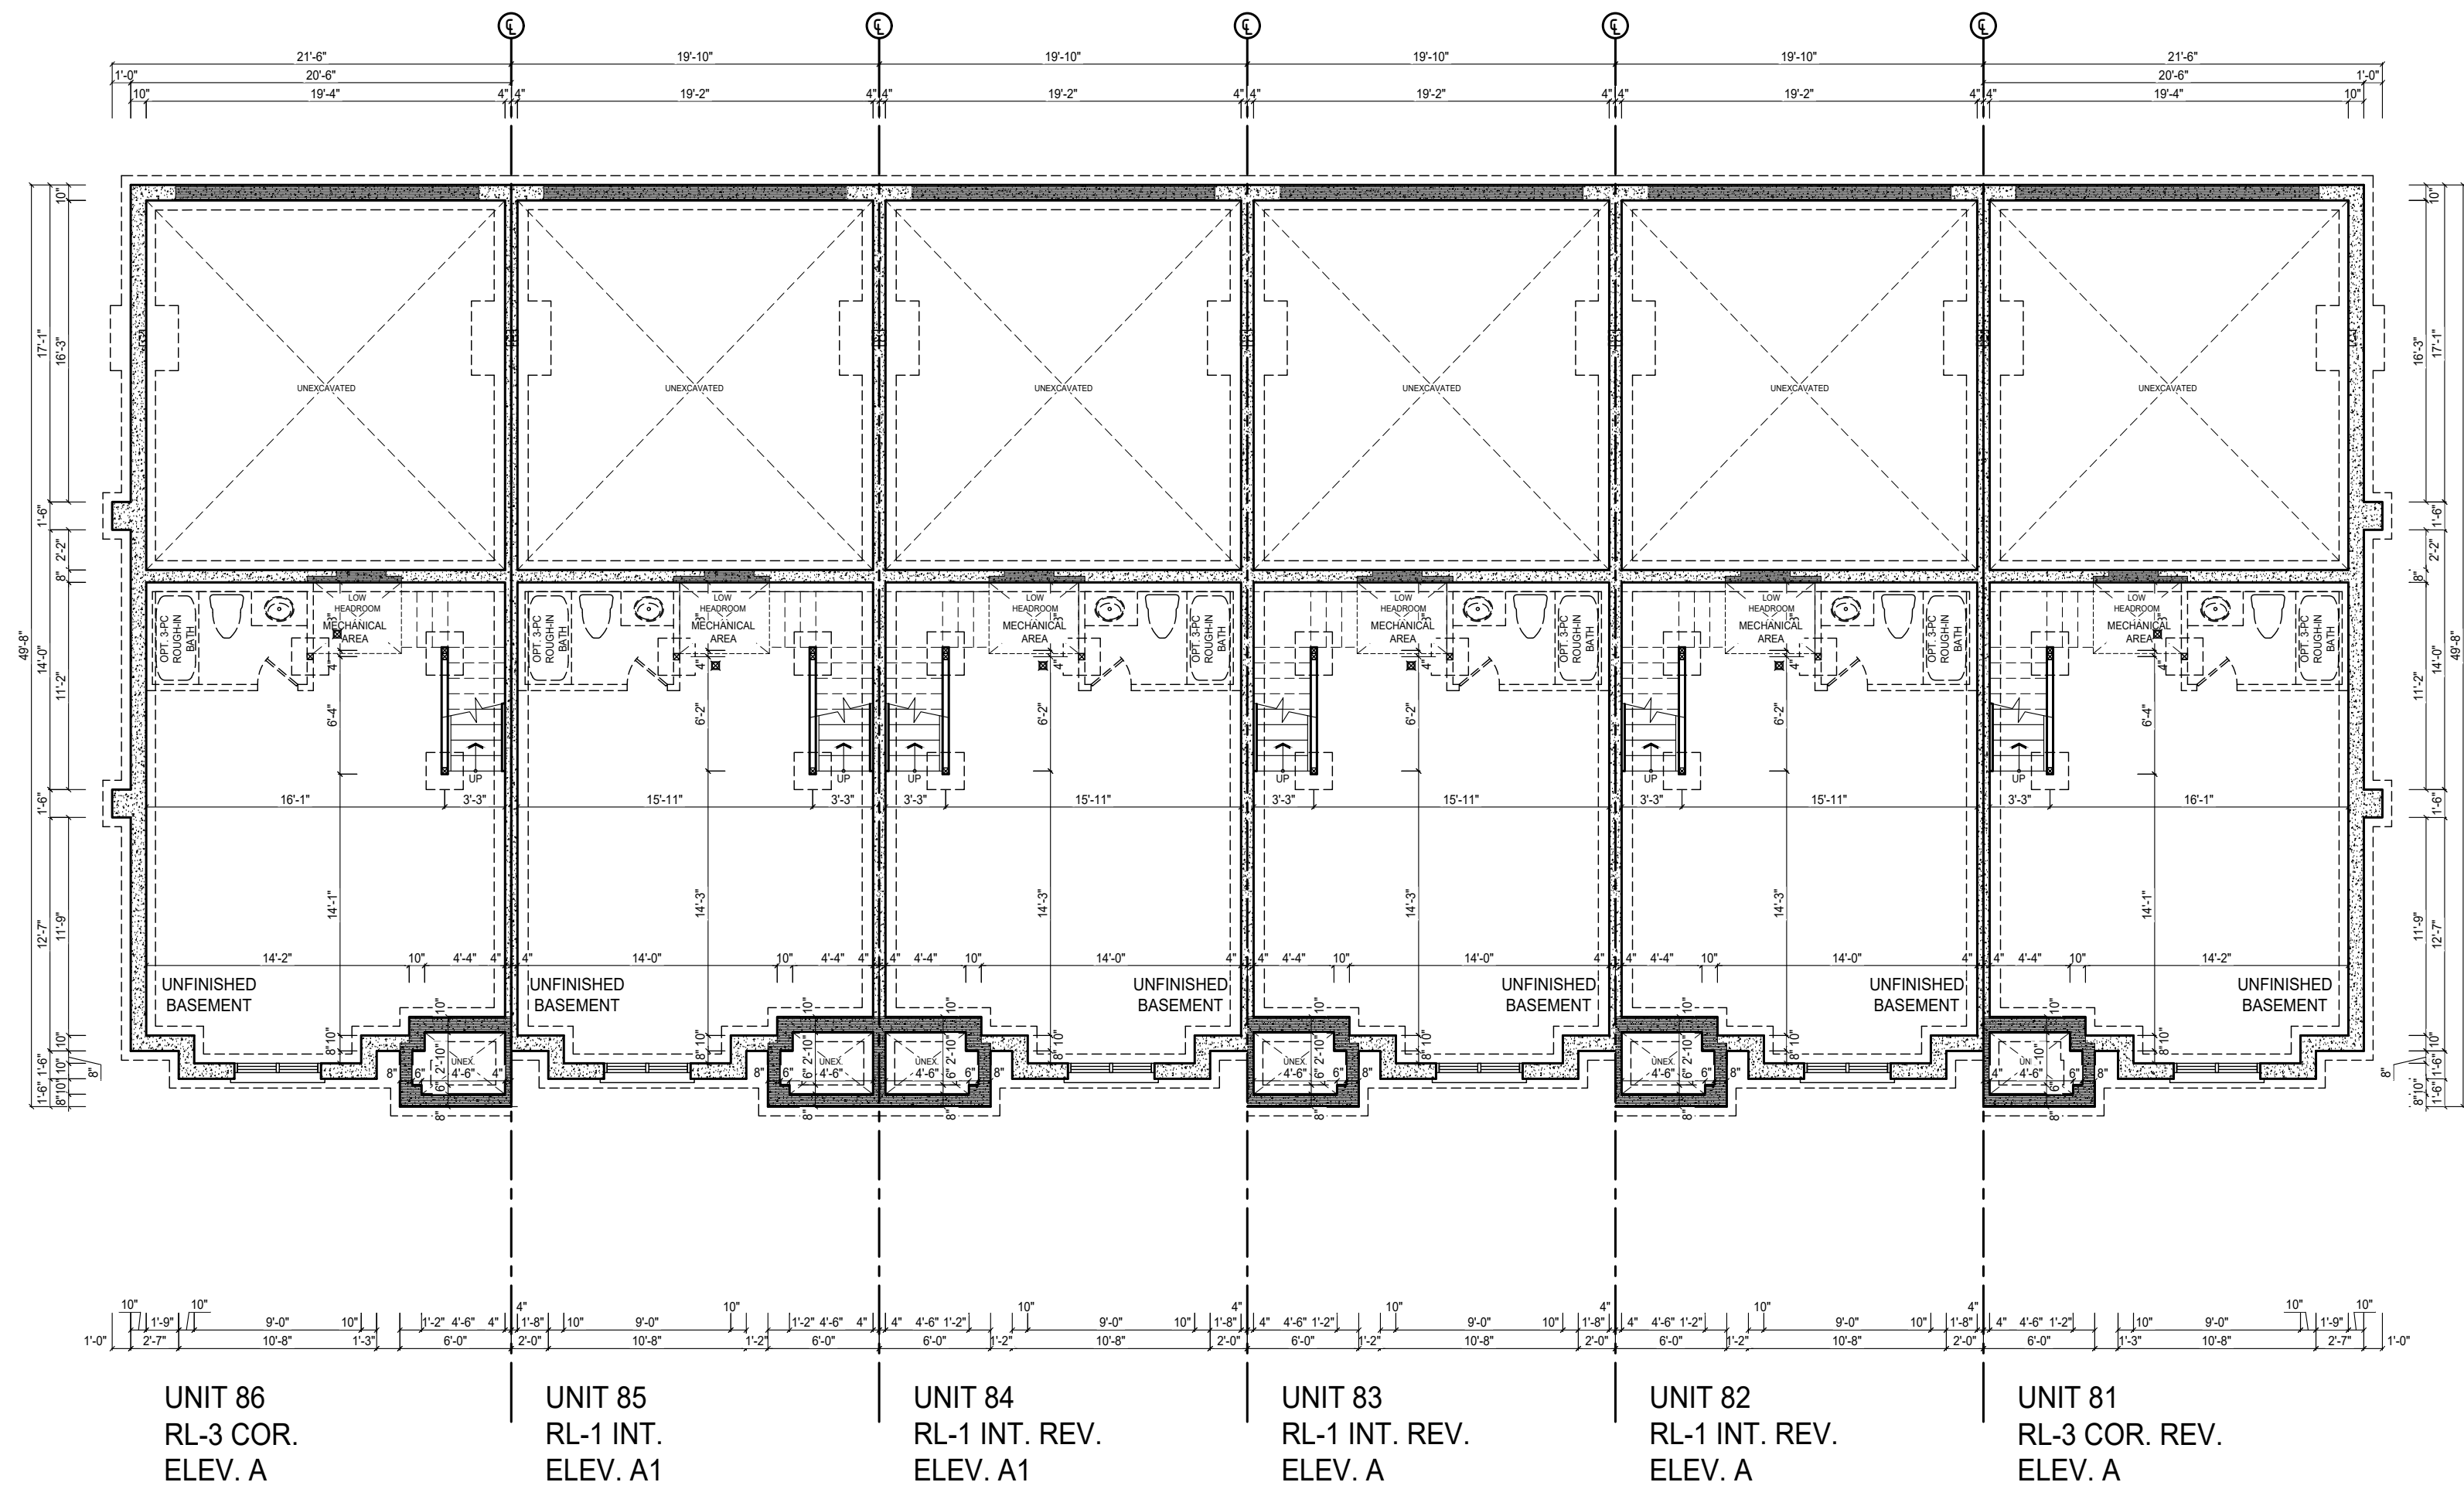

BASEMENT FLOOR PLAN - BLOCK 13

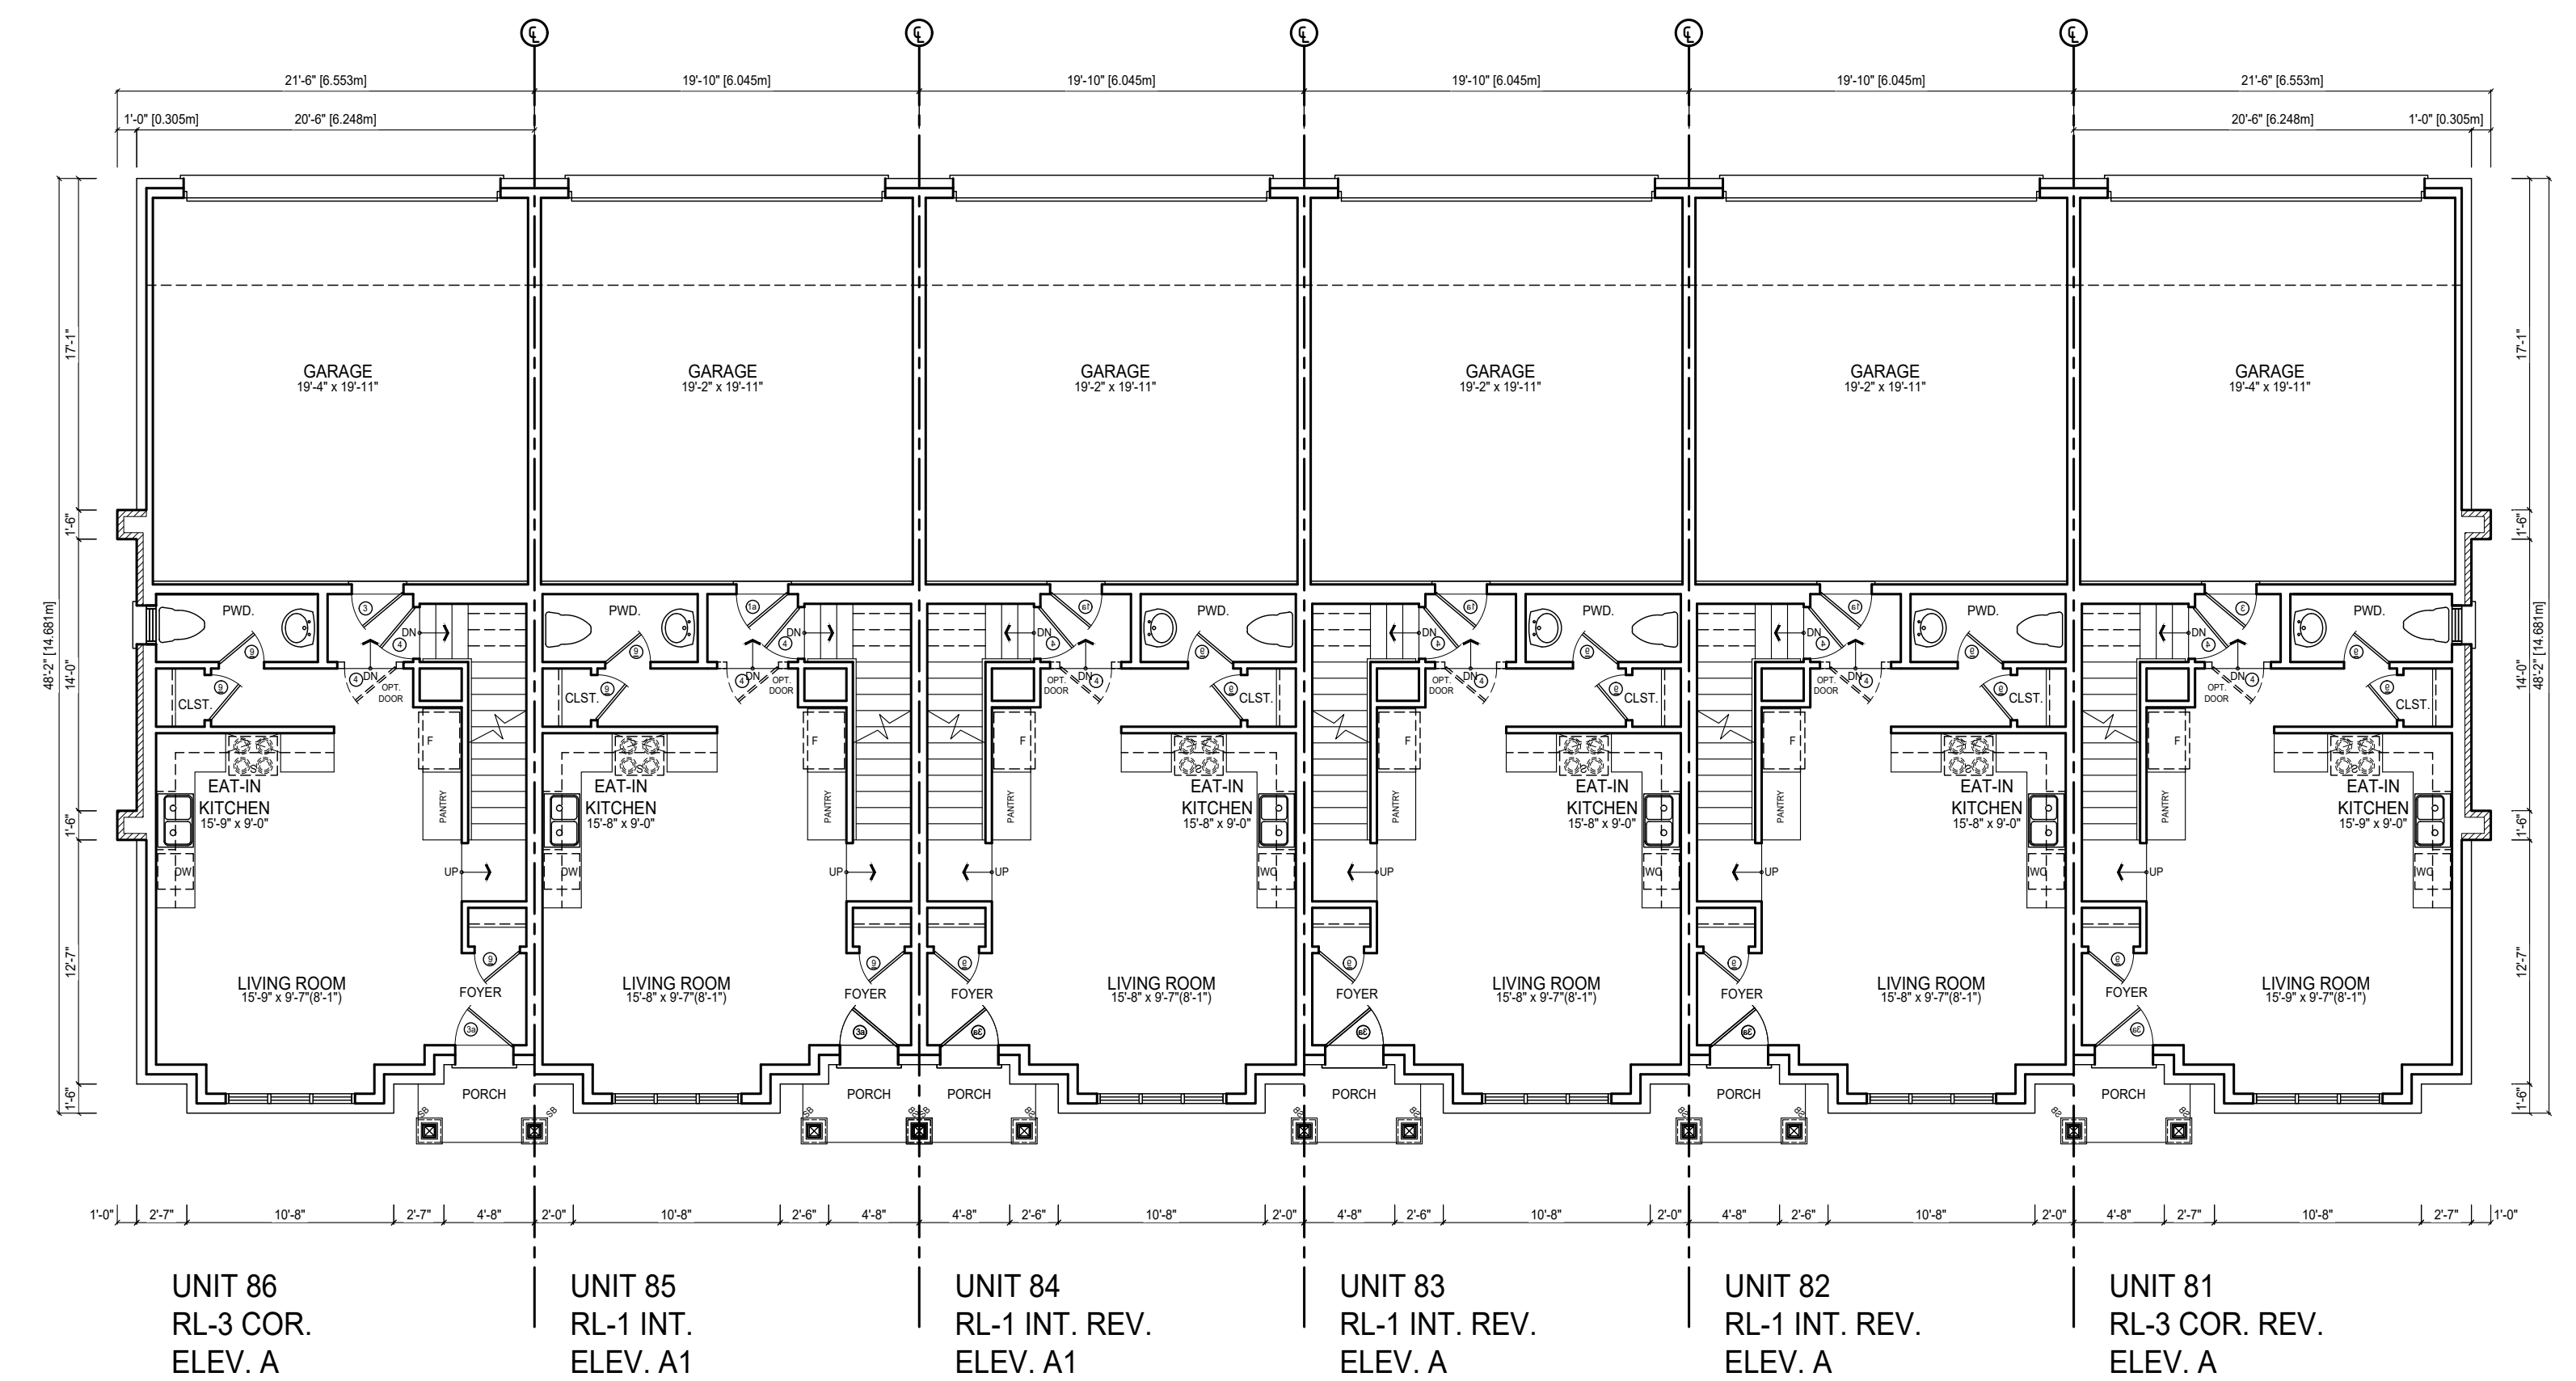

GROUND FLOOR PLAN - BLOCK 13

ISSUED FOR CLIENT REVIEW	OCT 17, 2011	AK
REVISIONS		
1	DESCRIPTION	DATE
2		
3		
TREASURE HILL

Project: MONTROSE NIAGARA FALLS BLOCK 13


Sheet Title: BASEMENT & GROUND FLOOR PLANS

Drawn By: KR
Checked By: KR
Scale: 1/8" = 1'-0"

Page: A13.1

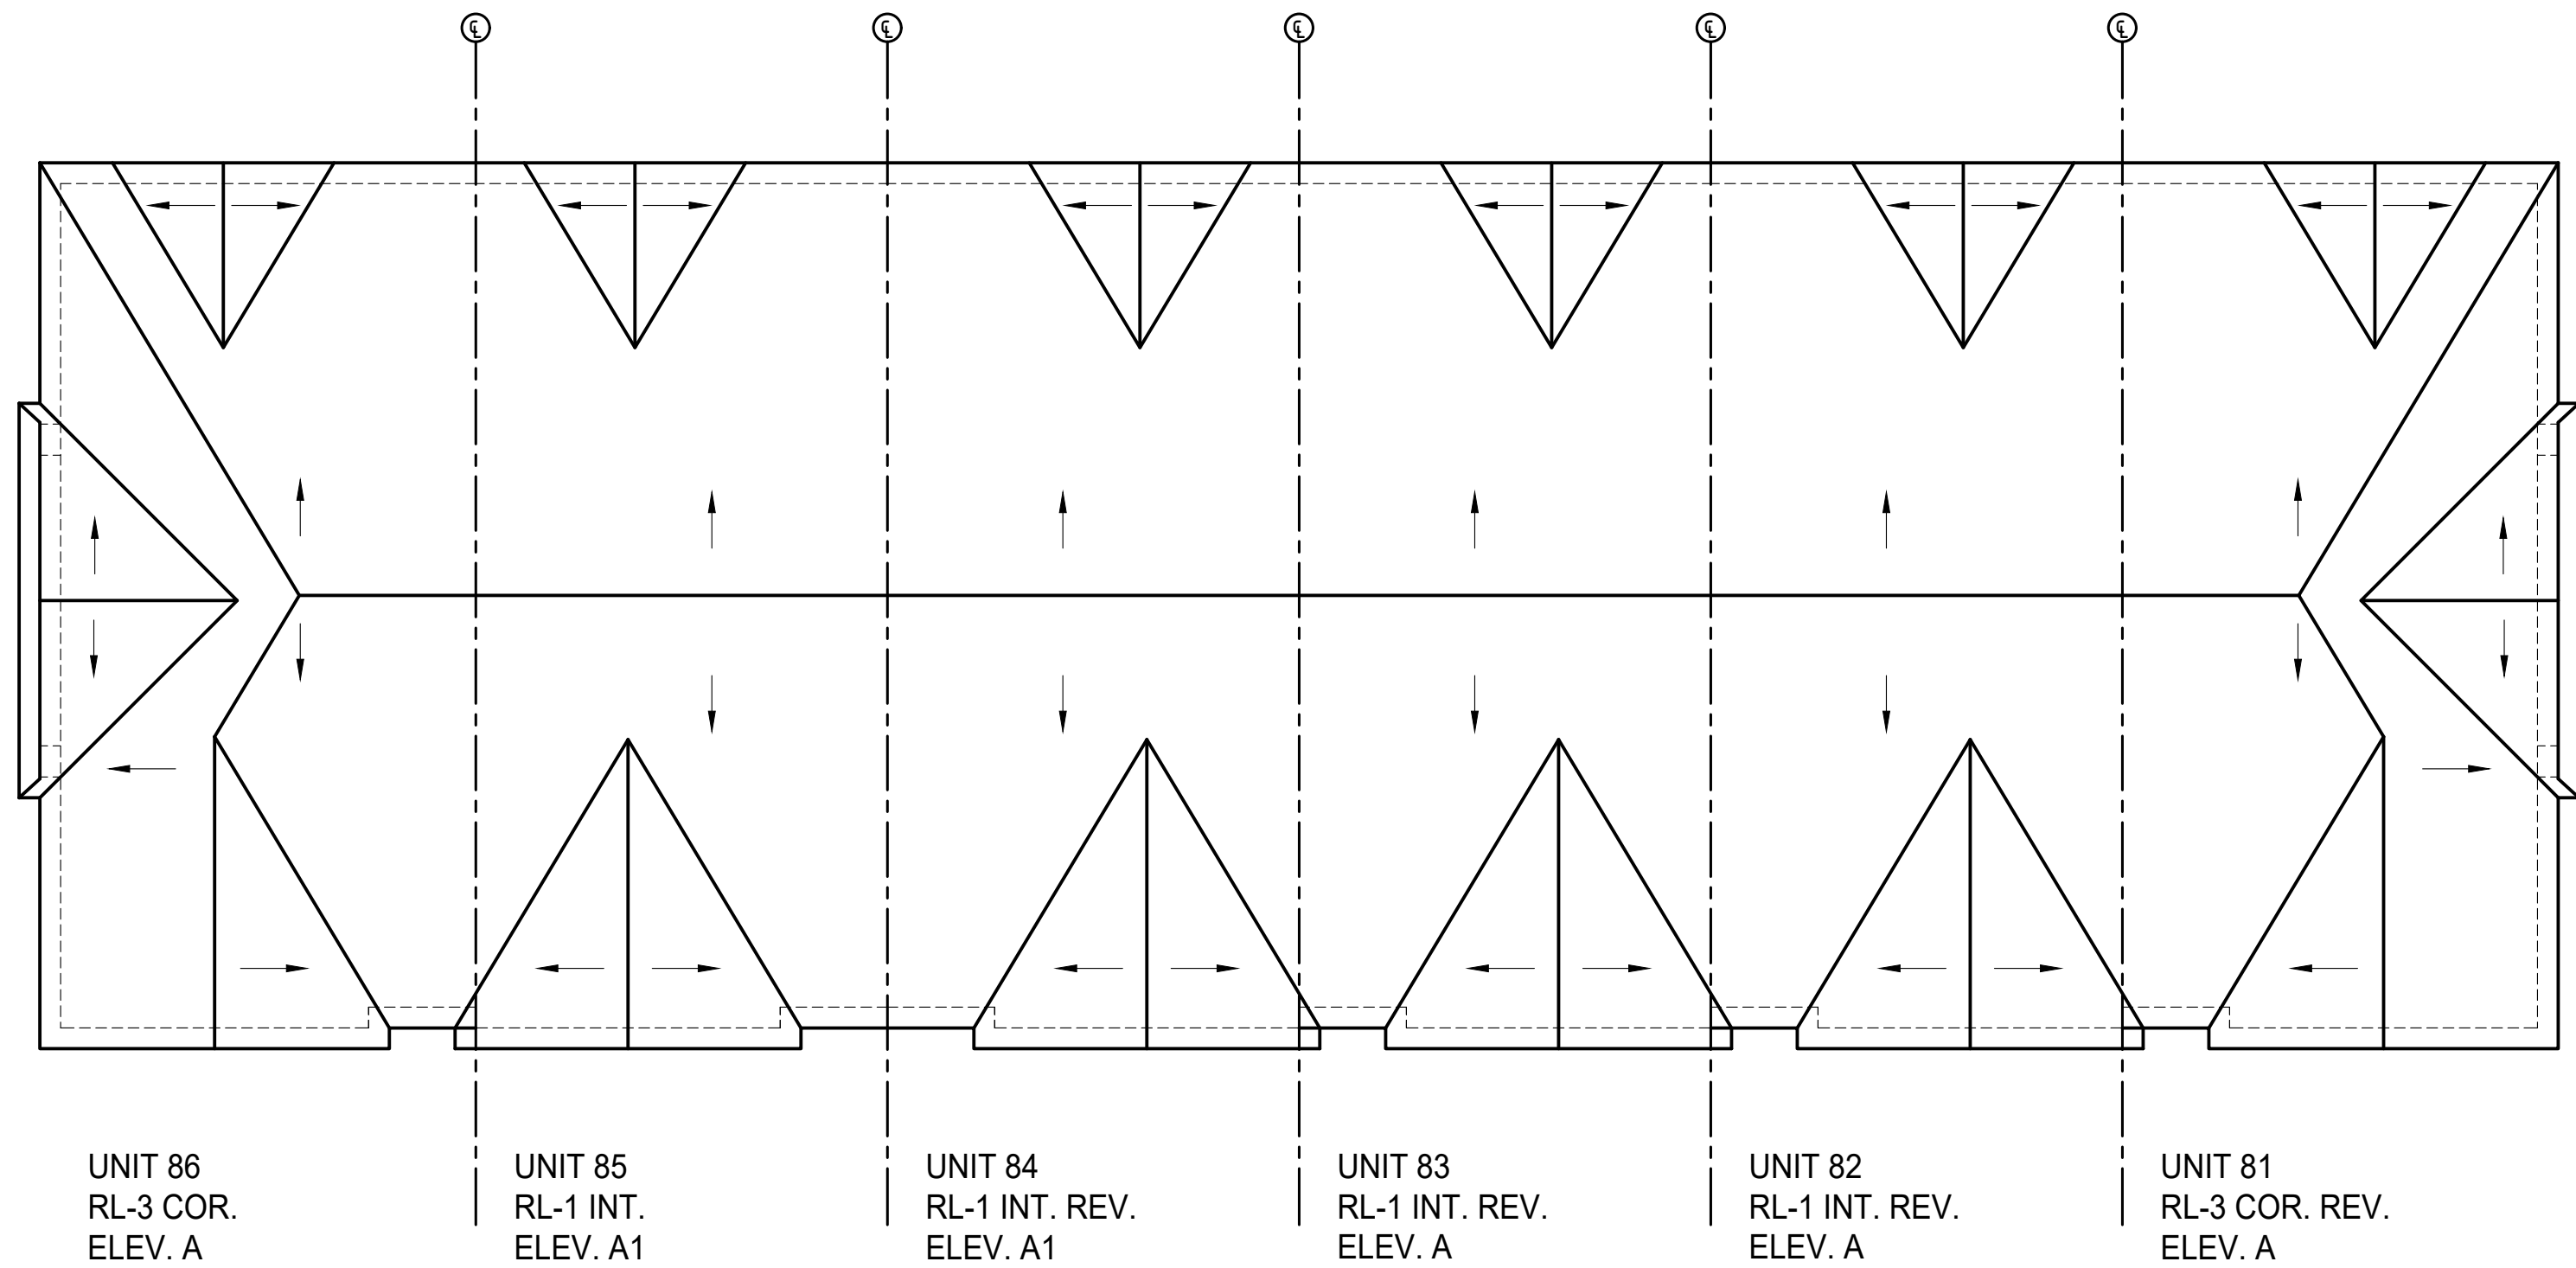


ROOF PLAN - BLOCK 13

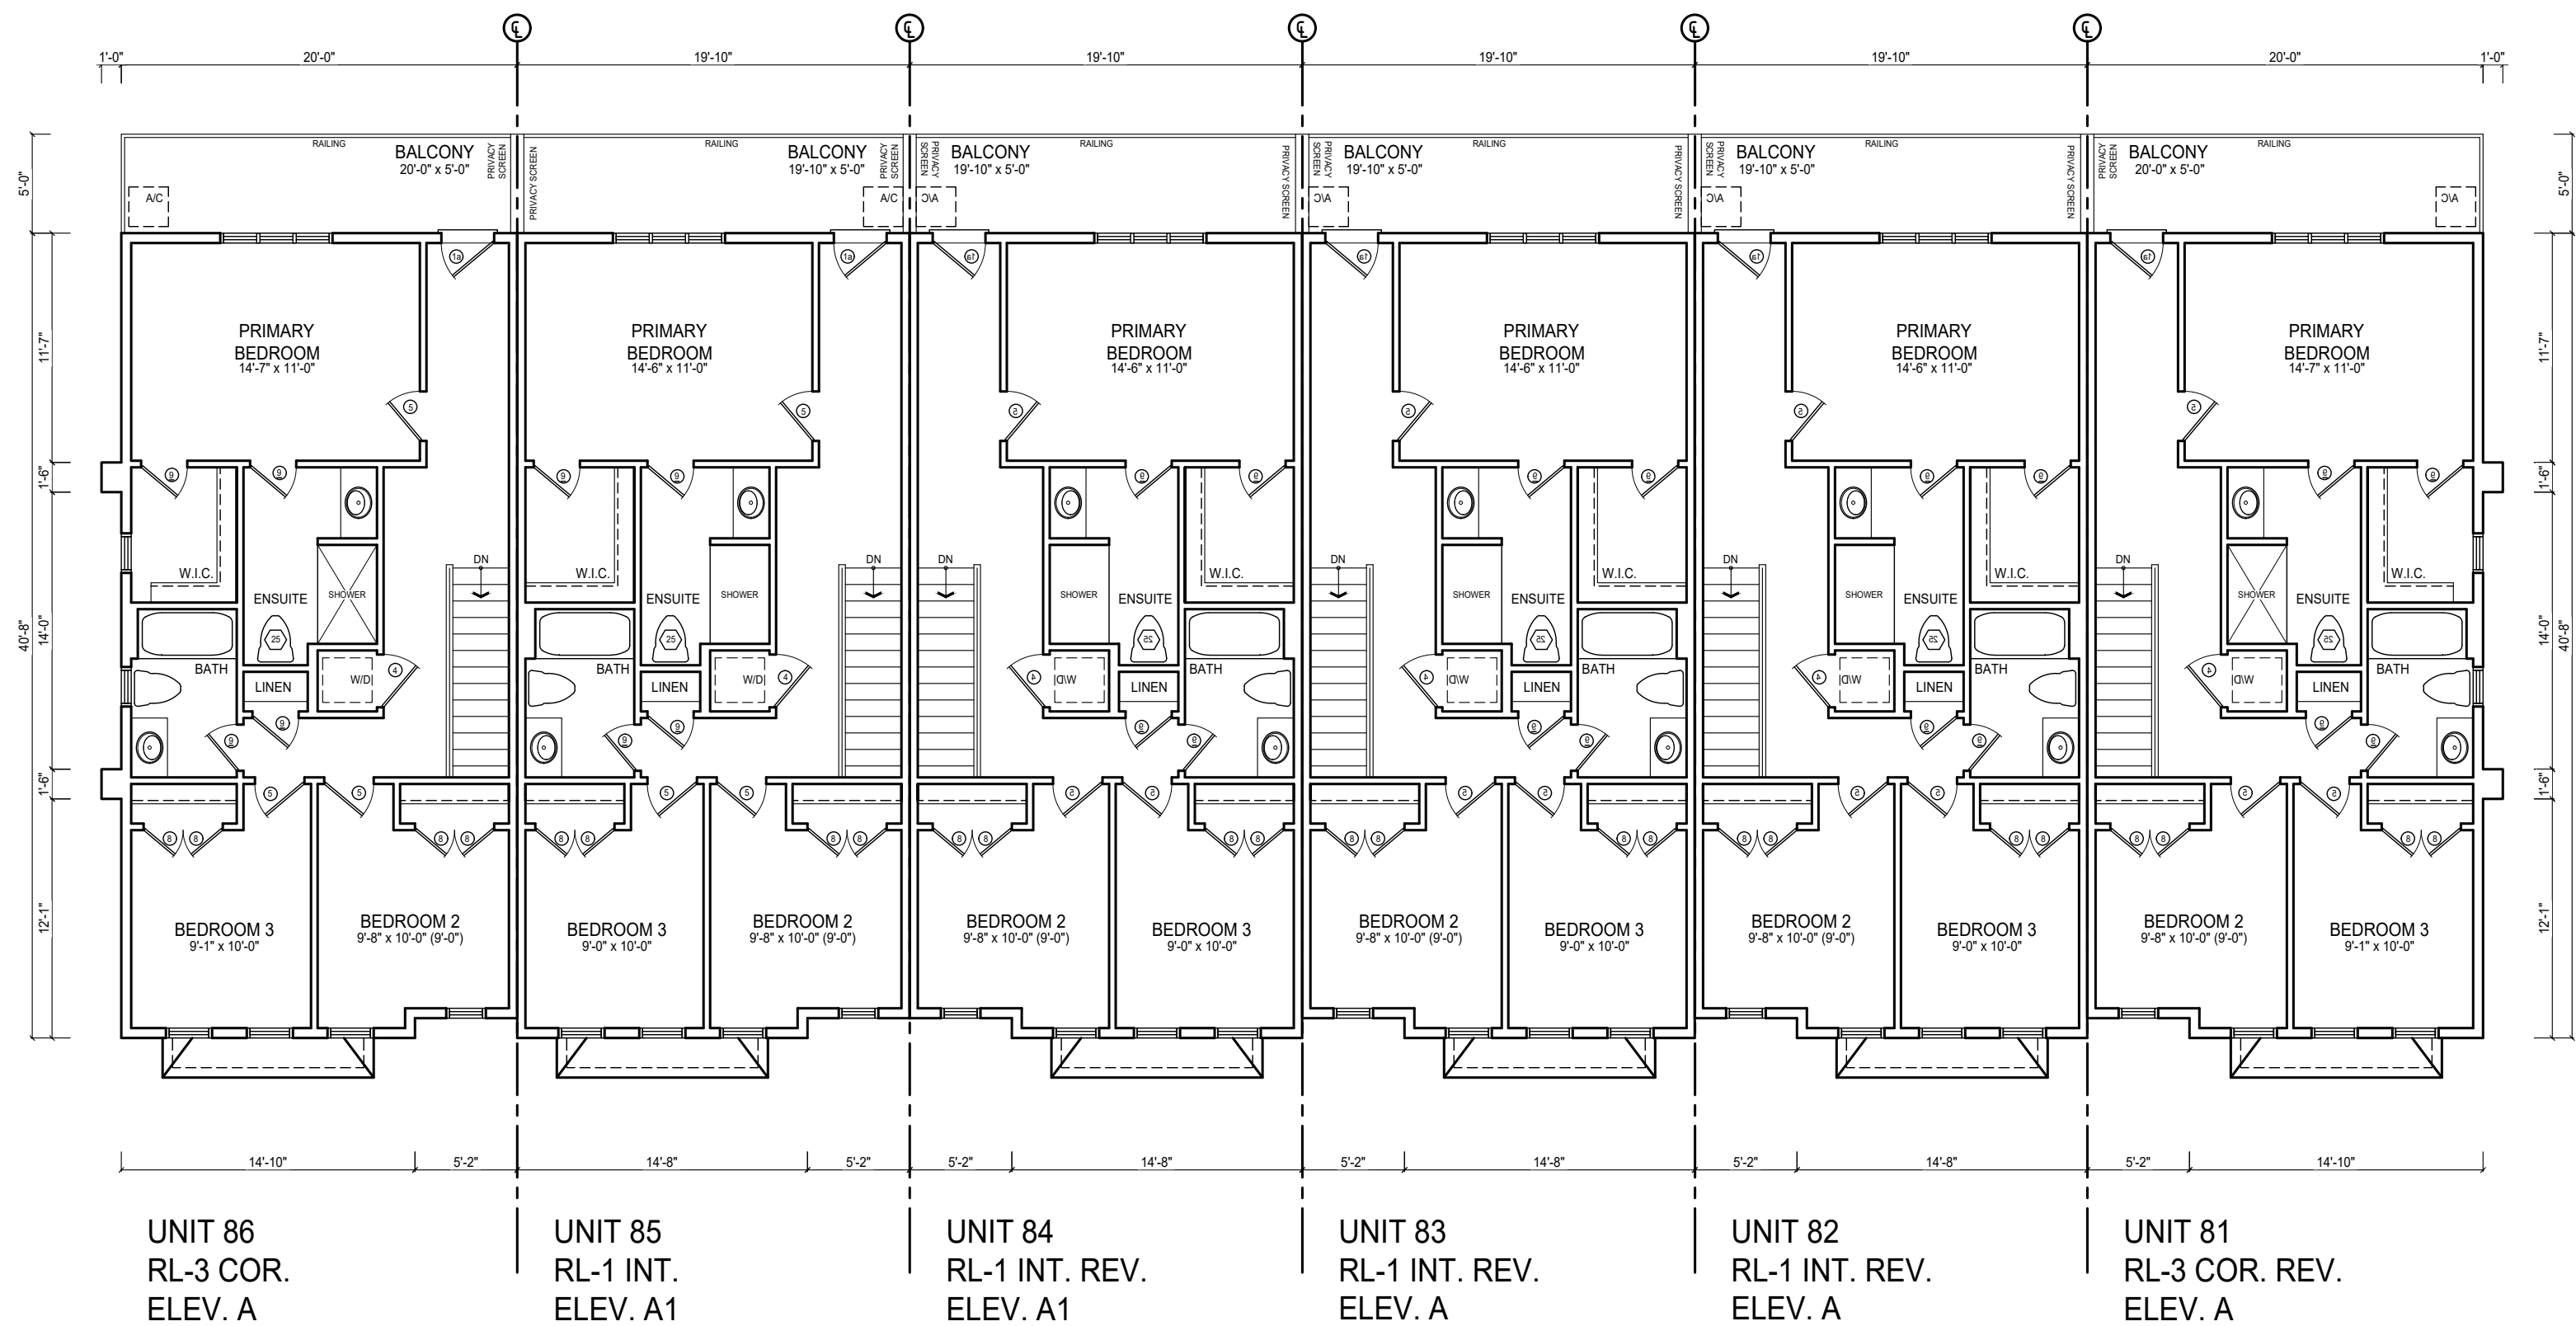

SECOND FLOOR PLAN - BLOCK 13


ISSUED FOR SITE PLAN APPROVAL

	</
--	--	----

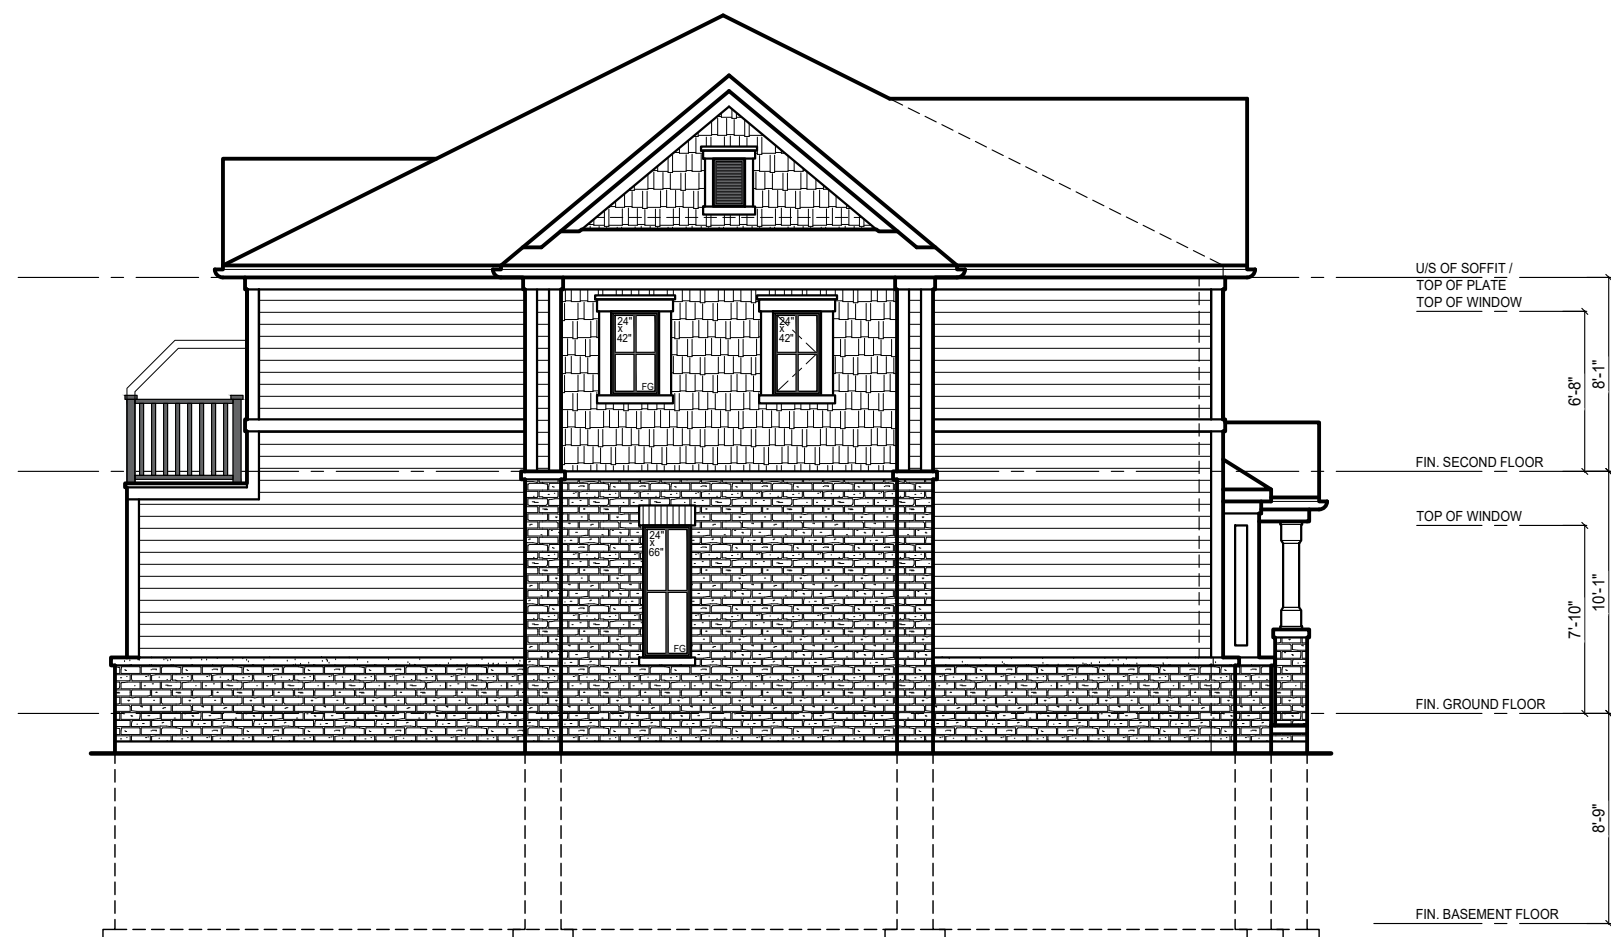

UNIT 86
RL-3 COR.
ELEV. A

LEFT SIDE ELEVATION - BLOCK 13

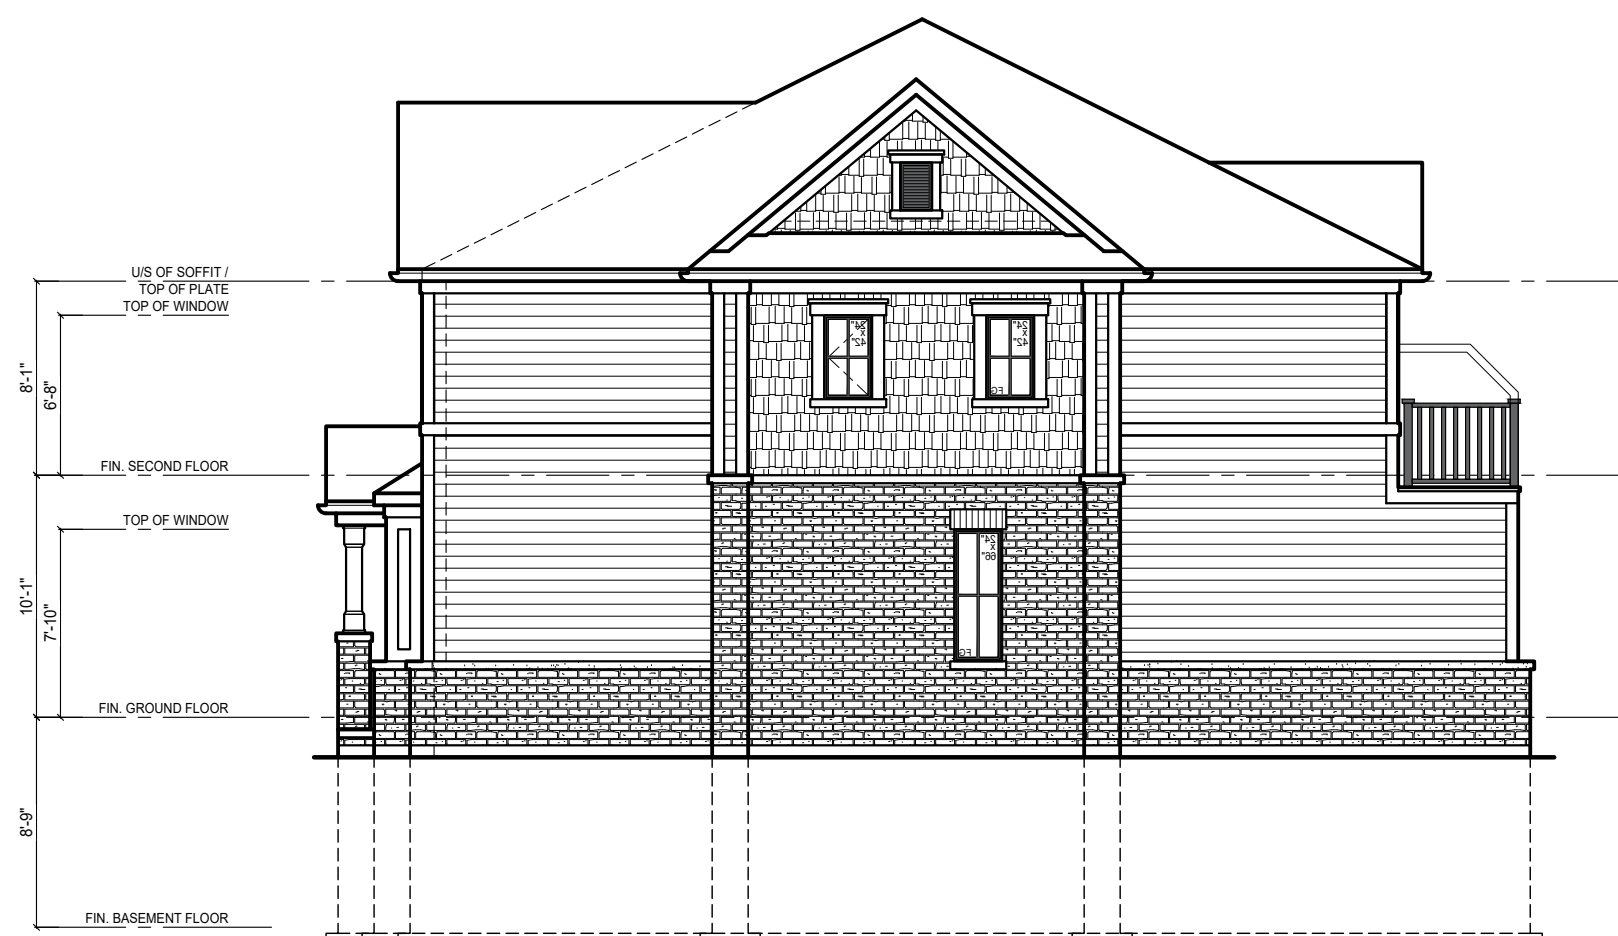

UNIT 81
RL-3 COR. REV.
ELEV. A

RIGHT SIDE ELEVATION - BLOCK 13



UNIT 86
RL-3 COR.
ELEV. A

UNIT 85
RL-1 INT.
ELEV. A1

UNIT 84
RL-1 INT. REV.
ELEV. A1

UNIT 83
RL-1 INT. REV.
ELEV. A

UNIT 82
RL-1 INT. REV.
ELEV. A

UNIT 81
RL-3 COR. REV.
ELEV. A

FRONT ELEVATION - BLOCK 13



UNIT 81
RL-3 COR. REV.
ELEV. A

UNIT 82
RL-1 INT. REV.
ELEV. A

UNIT 83
RL-1 INT. REV.
ELEV. A

UNIT 84
RL-1 INT. REV.
ELEV. A1

UNIT 85
RL-1 INT.
ELEV. A1

UNIT 86
RL-3 COR.
ELEV. A

REAR ELEVATION - BLOCK 13

REVISIONS		
#	Description	Date
1	ISSUED FOR CLIENT REVIEW	OCT 17 2017
IAN ROBERTSON DESIGN		
20 RIVERMEDE ROAD, UNIT 101		
VAUGHAN, ONTARIO, L4K 3K3		
PHONE: (416) 883-0111		
INFO@IANROBERTSONDESIGN.CA		
THE CONTRACTOR SHALL VERIFY AND VERIFY ALL DIMENSIONS AND CONDITIONS OF THE SITE, AND THE CONTRACTOR SHALL BE RESPONSIBLE FOR ANY DISCREPANCIES OR OMISSIONS IN THE DRAWINGS. 

TREASURE HILL		
Project:		
MONTROSE NIAGARA FALLS BLOCK 13		
Sheet Title:		
ELEVATIONS		
Drawn By:	KR	Checked By: KR
Project No:		Page:
Scale:	1/8" = 1'-0"	A13.3

ISSUED FOR SITE PLAN APPROVAL