



Employee-owned | Client-centric | Solution-focused

8004 Lundy's Lane City of Niagara Falls Parking Study

Paradigm Transportation Solutions Limited

August 2023
220773



Project Number
220773

8004 Lundy's Lane, City of Niagara Falls Parking Study

Date: August 2023
Version 1.0.0

Client
Bluevale Capital Group
1 Bloomingdale Drive
Brampton, ON L6W 3Z6

Client Contact
Samual Karamanis



Greg Lue, M.A.Sc, P.Eng.

Consultant Project Team
Stew Elkins, B.E.S
Adam Makarewicz, CET, MITE
Greg Lue, M.A.Sc., P.Eng.

Disclaimer

This document has been prepared for the titled project or named part thereof (the "project") and except for approval and commenting municipalities and agencies in their review and approval of this project, should not be relied upon or used for any other project without an independent check being carried out as to its suitability and prior written authorization of Paradigm Transportation Solutions Limited being obtained. Paradigm Transportation Solutions Limited accepts no responsibility or liability for the consequence of this document being used for a purpose other than the project for which it was commissioned. Any person using or relying on the document for such other purpose agrees and will by such use or reliance be taken to confirm their agreement to indemnify Paradigm Transportation Solutions Limited for all loss or damage resulting there from. Paradigm Transportation Solutions Limited accepts no responsibility or liability for this document to any party other than the person by whom it was commissioned and the approval and commenting municipalities and agencies for the project.

To the extent that this report is based on information supplied by other parties, Paradigm Transportation Solutions Limited accepts no liability for any loss or damage suffered by the client, whether through contract or tort, stemming from any conclusions based on data supplied by parties other than Paradigm Transportation Solutions Limited and used by Paradigm Transportation Solutions Limited in preparing this report.

**Paradigm Transportation
Solutions Limited**
5A-150 Pinebush Road
Cambridge ON N1R 8J8
p: 519.896.3163
905.381.2229
416.479.9684
www.ptsl.com

Copyright Notice

This report is protected by Canadian and International copyright laws. Reproduction and/or distribution of the report without the written permission of Paradigm Transportation Solutions Limited is prohibited.

© 2023 Paradigm Transportation Solutions Limited. All rights reserved

Executive Summary

Content

Paradigm Transportation Solutions Limited (Paradigm) was retained to conduct this Parking Study Report for residential development in the City of Niagara Falls.

The subject site is municipally known as 8004 Lundy's Lane in the City of Niagara Falls. It is located on the south side of Lundy's Lane, approximately 380 m east of Kalar Road.

Development Concept

The lands were previously rezoned in 2018 from Tourist Commercial to Residential, with the caveat that the property could have a maximum of 52 units on the site with 67 parking spaces (1.28 spaces per unit).

The owner is seeking to increase the density permissions on the lands to legalize a density of 87 units for long-term residential tenancy and redevelop the inner courtyard and parking area for 57 parking spaces (0.66 parking spaces per unit).

Conclusions

The conclusions of the study are as follows:

- ▶ The owner is seeking to increase the density permissions on the lands to legalize a density of 87 units and redevelop the inner courtyard and parking area for 57 parking spaces (0.66 spaces per unit).
- ▶ Based on the analysis, the designed vehicles can circulate the site without conflicting with the proposed building and other on-site objects (e.g., parking spaces).
- ▶ The proposed site provides for a total of 57 parking spaces that equates to a parking ratio of 0.66 parking space per unit. The parking requirement for the development under the City of Niagara Falls Zoning By-Law 2018-120 is 67 parking spaces for 52 units (1.28 spaces per unit).
- ▶ To assess the potential parking demand of the development, proxy surveys were conducted at the subject site and a comparable low/moderate-income apartment (7280 Lundy's Lane).
- ▶ The parking survey results indicate that the maximum parking demand ranges from 0.52 to 0.57 parking spaces per unit.



- ▶ As 8004 Lundy's Lane has a proposed parking supply of 0.66 parking space per unit, the development falls within the observed maximum parking demand observed.
- ▶ Based on the survey data, 8004 Lundy's Lane is estimated to have weekday parking demands of 52 parking spaces.
- ▶ The proposed parking supply of 57 parking spaces is sufficient for the 87 units.

Recommendations

Based on the findings of this study, it is recommended that:

- ▶ The City of Niagara Falls recognizes the conclusions drawn above; and
- ▶ The City of Niagara Falls supports the proposed Zoning By-Law variance to allow the site to operate with 87 units and 57 parking spaces for the development (0.66 parking spaces per unit).



Contents

1	Introduction	1
1.1	Overview	1
1.2	Purpose and Scope	1
2	Area Description	3
2.1	Road Network	3
2.2	Transit Service.....	3
2.3	Active Transportation	5
2.4	Local Parking Provisions.....	5
2.5	Neighbourhood Multi-Modal Assessment.....	6
2.5.1	Walkability	6
2.5.2	Transit	6
2.5.3	Cycling.....	6
3	Development Concept.....	7
3.1	Description.....	7
3.2	Vehicle Access and Circulation	9
4	Parking Methodology	10
4.1	Zoning Requirements.....	10
4.1.1	City of Niagara Falls Zoning By-Law 79-200	10
4.1.2	City of Niagara Falls Zoning By-Law 2018-120	10
4.2	Parking Utilization Survey	11
5	Conclusions and Recommendations	14
5.1	Conclusions.....	14
5.2	Recommendations	14



Appendices

Appendix A	Terms of Reference
Appendix B	Vehicle Turning Movement Diagrams
Appendix C	Parking Utilization Surveys

Figures

Figure 1.1:	Development Location	2
Figure 2.1:	Local Transit Routes	4
Figure 3.1:	Site Concept Plan	8
Figure 4.1:	Summary of Parking Demand.....	13

Tables

Table 4.1:	Parking Utilization Surveys	12
------------	-----------------------------------	----



1 Introduction

1.1 Overview

Paradigm Transportation Solutions Limited (Paradigm) was retained to conduct this Parking Study Report for residential development.


The subject site is municipally known as 8004 Lundy's Lane in Niagara Falls. It is located on the south side of Lundy's Lane, approximately 380 m east of Kalar Road. **Figure 1.1** details the location of the subject development.

Appendix A contains the pre-study consultation material with the City of Niagara Falls.

1.2 Purpose and Scope

The purpose of the parking component is to assess the adequacy of the proposed parking supply and the site circulation for the proposed design. A plan to ensure that the parking is accommodated and managed consistently with the development's needs will be provided.



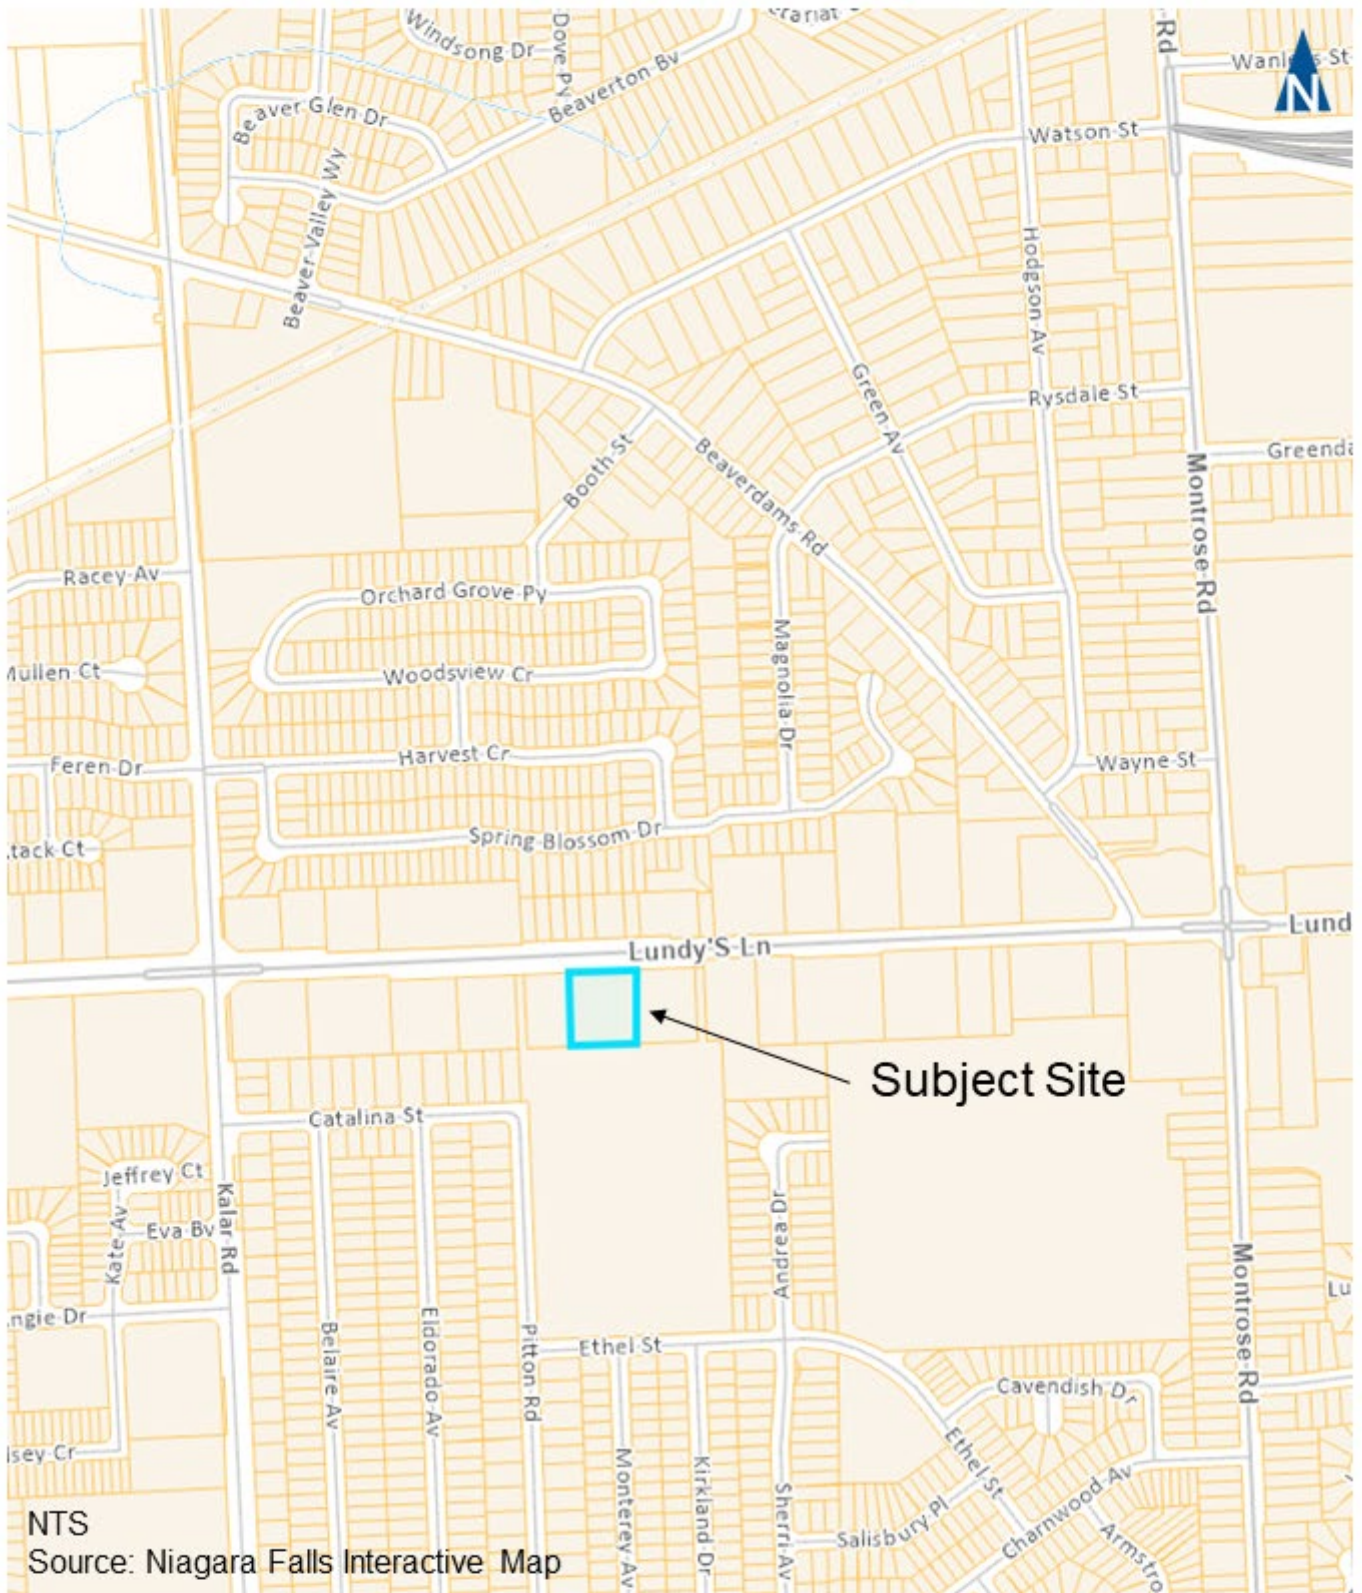

Development Location

8004 Lundy's Lane, Niagara Falls
220773

Figure 1.1

2 Area Description

This section of the report provides an overview of the conditions and components of the study area.

2.1 Road Network

The main road near the subject site includes Lundy's Lane. The characteristics of this roadway are as follows:

- ▶ **Regional Road 20 (Lundy's Lane)** is an east-west regional arterial roadway¹. The road has a four-lane urban cross-section and a posted speed limit of 50 km/h. Active transportation facilities include sidewalks on both sides of the road. There are no dedicated on-street cycling facilities present in the study area.

2.2 Transit Service

The study area is served by regional transit service (Niagara Region Transit) and local transit services (WEGO). Niagara Region Transit provides transit service across Niagara Region and local route service in St. Catharines, Niagara Falls, Welland, Port Colborne, and Fort Erie. Note that as of January 1, 2023, Niagara Falls Transit, which had provided local transit service within Niagara Falls, has become part of Niagara Region Transit. WEGO Transit service remains a separate service. The following routes serve the study corridor:

- ▶ **WEGO:**
 - **WEGO Red Line** provides service along Lundy's Lane between Campark Resort and Table Rock Welcome Centre. Service runs every 30 minutes between 6:00 AM and 10:22 PM on Sunday to Thursday (Sunday service starts one hour later at 7:00 AM). On Friday and Saturday, bus service runs every 30 minutes between 6:00 AM and 12:22 AM.

Figure 2.1 illustrates the Niagara Region Transit and WEGO routes serving the study corridor.

¹ Niagara Region - Regional Road Map. 2021.





Local Transit Service

Figure 2.1

2.3 Active Transportation

Pedestrian infrastructure typically consists of sidewalks or multi-use paths parallel to the roadway.

Cycling infrastructure typically consists of on-street and off-street facilities. On-street facilities comprise cycling lanes, signed cycling routes, and paved shoulders. Off-street facilities are in the form of multi-use or informal trails.

Concerning the study area's active transportation facilities, sidewalks are provided on both sides of Regional Road 20. There, however, is no dedicated on-street cycling facilities.

2.4 Local Parking Provisions

For this development, the primary area of potential parking impact is considered within 150 metres of the development. This represents a typical walking time of about two minutes, and casual (i.e., visitor) parking beyond this distance is not expected.

Based on this, there are no on-street parking spaces along Lundy's Lane.



2.5 Neighbourhood Multi-Modal Assessment

Sustainability is a principle that cuts across all developments as it is ingrained in developing a balanced multi-modal transportation system and is supported by the City of Niagara Falls.

Analytical tools allow communities, transit agencies, developers, and employers to measure the environmental impact of neighbourhoods' transportation and land-use choices.

2.5.1 Walkability



Walk Score is a well-known (but proprietary) measure of Walkability – it aggregates several data sources to provide a proxy measure of the quality of the pedestrian environment. It is used to gauge the walkability and destination density of each neighbourhood.

8004 Lundy's Lane has a Walk Score of 72 and is considered a "Very Walkable" location, meaning most errands can be accomplished on foot².

2.5.2 Transit



Transit Score is a measure of transit accessibility. It aggregates information regarding transit frequency, the density of stops and routes, and mode of service. It is used to gauge the transit accessibility of each neighbourhood.

8004 Lundy's Lane has a Transit Score of 36 and is considered "Some Transit," which means there are a few nearby public transportation options.

2.5.3 Cycling



Bike Score is a measure of the area's ability to accommodate cyclists. A Bike Score is calculated for a given location by measuring bike infrastructure (lanes, trails, etc.), hills, destinations and road connectivity, and the number of bike commuters.

8004 Lundy's Lane has a Bike Score of 55 and is considered "Bikeable," which means some bike infrastructure is available.

² <https://www.walkscore.com/score/8004-lundy%27s-In-niagara-falls-on-canada>



3 Development Concept


3.1 Description

The subject site is municipally known as 8004 Lundy's Lane in Niagara Falls, located on the south side of Lundy's Lane, approximately 380 m east of Kalar Road. Two driveways to Lundy's Lane provide vehicle access to the site.

The lands were previously rezoned in 2018 from Tourist Commercial to Residential, with the caveat that the property could have a maximum of 52 units on the site with 64 parking spaces. Though the site currently operates with 91 units for long-term residential tenancy and approximately 63 parking spaces, the owner is seeking density permissions on the lands for 87 units and redevelop the inner courtyard and parking area for 57 parking spaces.

Figure 3.1 illustrates the site concept plan.



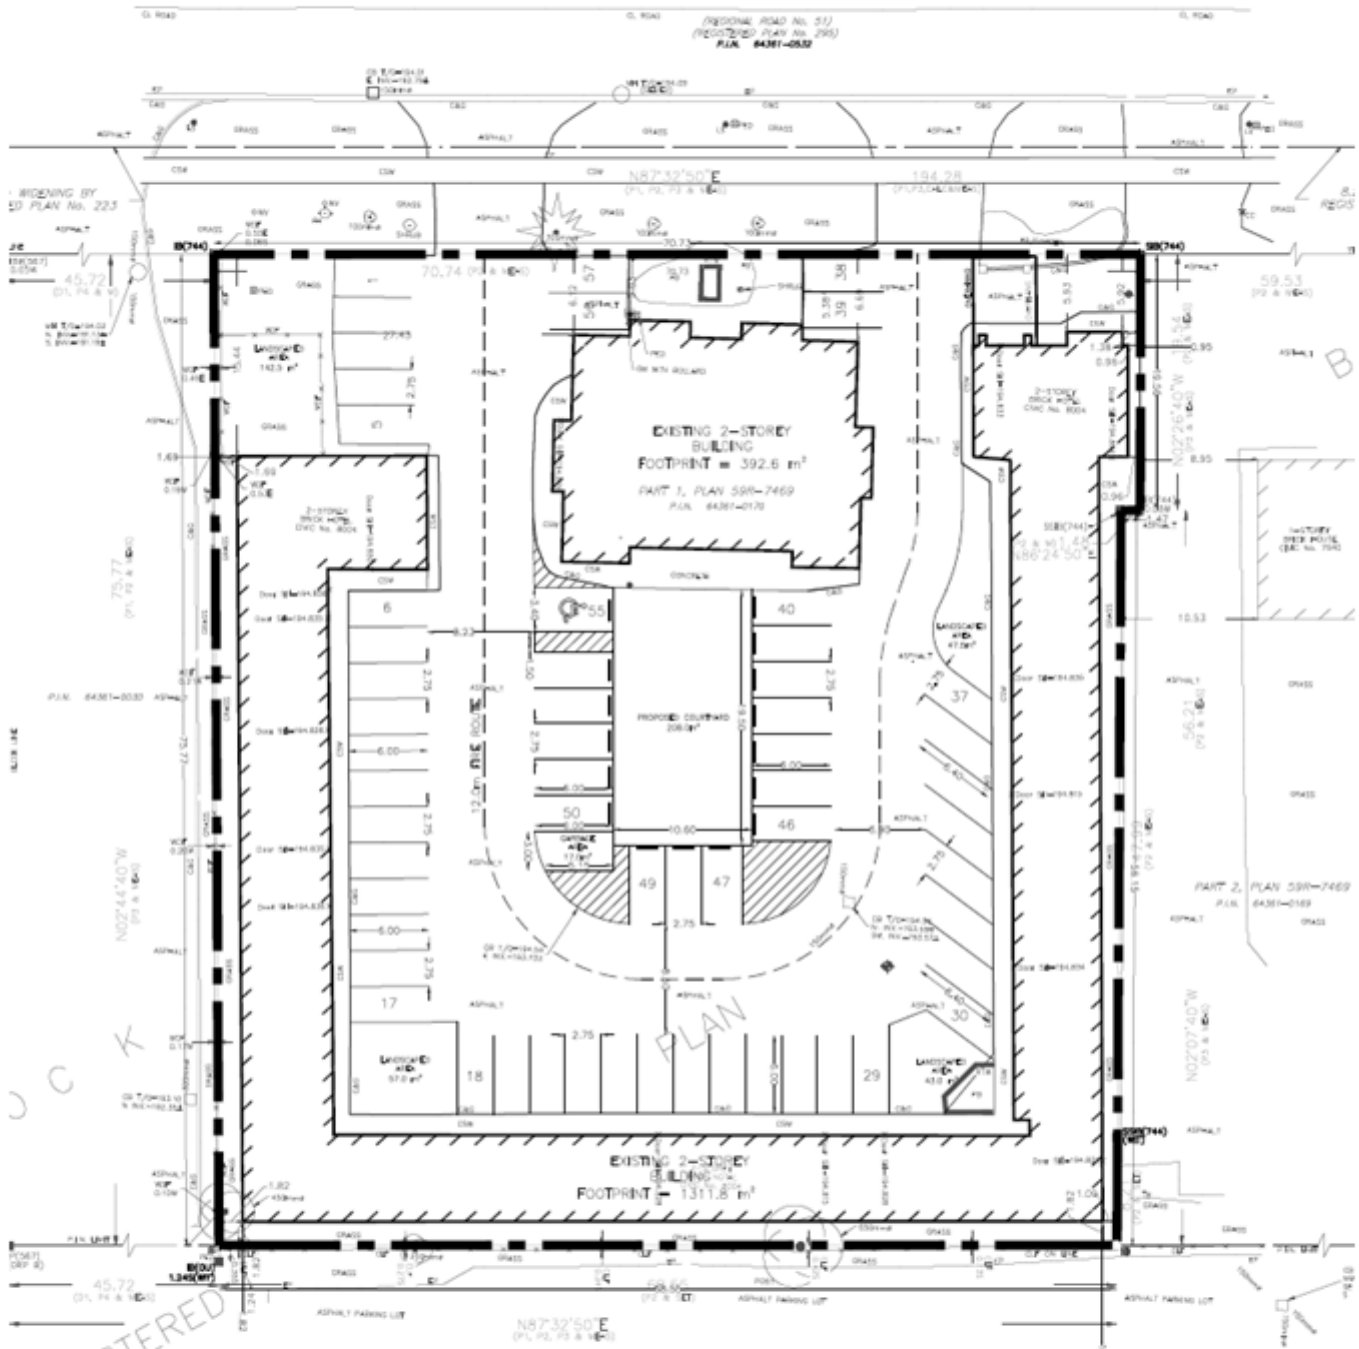

NTS



Site Concept Plan

8004 Lundy's Lane, Niagara Falls
220773

Figure 3.1

3.2 Vehicle Access and Circulation

A vehicle access and circulation review has been performed to assess the subject site's parking and circulation.

The site circulation has been assessed using a Fire Truck, Niagara Falls Garbage truck and a Transportation Association of Canada (TAC) Heavy Single Unit (HSU)³, TAC Medium Single Unit (MSU), and TAC Passenger Car.

Appendix B contains reduced-scale vehicle turning movement diagrams for the site's parking spaces and drive aisles. The diagrams were produced using the site concept plan and AutoTURN swept path analysis software.

Based on the analysis, the designed vehicles can circulate the site without conflicting with the proposed building and other on-site objects (e.g., parking spaces).

³ 2.4 – *Design Vehicles*, Geometric Design Guide for Canadian Roads, Transportation Association of Canada, June 2017.



4 Parking Methodology

As with any equilibrium system, a minimum of two components are required to be in balance and reach the equilibrium point. With parking systems, this involves the balance of parking supply and demand. Achieving an appropriate supply level is equally important as demand. The ubiquitous oversupply of cheap and accessible parking has long contributed significantly to single-occupant vehicle (SOV) travel growth.

There is a strong focus on the pedestrian environment and an emphasis on active transportation in the Official Plan. The development proposal focuses on accommodating a suitable pedestrian environment that would encourage active transit based on the de-emphasis on parking.

4.1 Zoning Requirements

4.1.1 City of Niagara Falls Zoning By-Law 79-200

Zoning By-Law 79-200⁴, is currently in effect for multiple-unit residential uses located within Niagara Falls. This Zoning By-Law stipulates a parking rate of 1.40 parking spaces per unit for multiple dwelling units for 128 parking spaces for the subject site.

However, the site falls within a site-specific zoning requirement concerning parking.

4.1.2 City of Niagara Falls Zoning By-Law 2018-120

The lands were previously rezoned in 2018 from Tourist Commercial to Residential, with the caveat that the property could have a maximum of 52 units and a parking rate of 1.28 parking spaces per unit (67 parking spaces).

Applying the 1.28 parking space per unit rate to the 87 units results in 112 parking spaces required for the subject site, 55 more than proposed.

However, with the current land use and operations, the required parking would be significantly higher than the demand.

⁴ Zoning By-Law 79-200 < <https://niagarafalls.ca/pdf/planning/zoning-by-law-79-200.pdf> >



4.2 Parking Utilization Survey

A review of actual parking demands likely generated by the development has been considered to assess, independent and separate from a review of the Zoning By-Law requirements.

The "real" demands established for the subject site are based upon a review of parking demand data collected by Paradigm. The specified demand considers several influencing factors, including market demands and study area attributes.

All-day parking utilization surveys were conducted from Thursday, April 20, to Sunday, April 23, 2023, at 8004 Lundy's Lane (the subject site) and 7280 Lundy's Lane. Given the low turnover at residential land uses, the parking utilization surveys were carried out in 15-minute increments. **Table 4.1** summarizes this assessment. **Appendix C** contains the parking survey data.

- ▶ **8004 Lundy's Lane** currently operates with 91 long-term rental units. The subject site contains approximately 63 parking spaces for residents and visitors. Parking on-site is free. Occupancy of the building was noted by the owner to be 95% on March 7, 2023. Though there is a wait list for unit availability, the remaining 5% of units are being held back by the owner until a decision can be made regarding the allowable unit density.

The parking surveys confirm out of the 63 parking spaces provided, at most, 47 spaces were observed to be used. The survey's maximum parking demand was calculated at 0.52 parking spaces per unit.

- ▶ **7280 Lundy's Lane** is a hotel converted into a low/moderate income apartment building with 122 units. The subject site contains approximately 157 parking spaces for residents and visitors.

The parking surveys show that the out of the 157 parking spaces provided, at most, 69 spaces were observed to be used. The survey's maximum parking demand was calculated at 0.57 parking spaces per unit. Applying this parking rate to the subject site, 52 parking spaces would be required.



TABLE 4.1: PARKING UTILIZATION SURVEYS


Day of the Week	7280 Lundys Lane			8004 Lundys Lane		
	Max Parking	Utilization	Parking Rate	Max Parking	Utilization	Parking Rate
Thursday	69	44%	0.57	47	75%	0.52
Friday	68	43%	0.56	36	57%	0.40
Saturday	65	41%	0.53	22	35%	0.24
Sunday	62	39%	0.51	23	37%	0.25
Maximum	69	44%	0.57	47	75%	0.52

The parking survey results indicate that the maximum parking demand ranges from 0.52 to 0.57 parking spaces per unit. As 8004 Lundy's Lane has a proposed parking supply of 0.67 parking space per unit, the development falls within the observed maximum parking demand observed.

Applying the maximum observed parking rate of 0.57 spaces per unit to 8004 Lundy's Lane, the proposed development with 87 units is estimated to have a peak parking demand of 49 vehicles.

Figure 4.1 provides a summary of the methodologies.



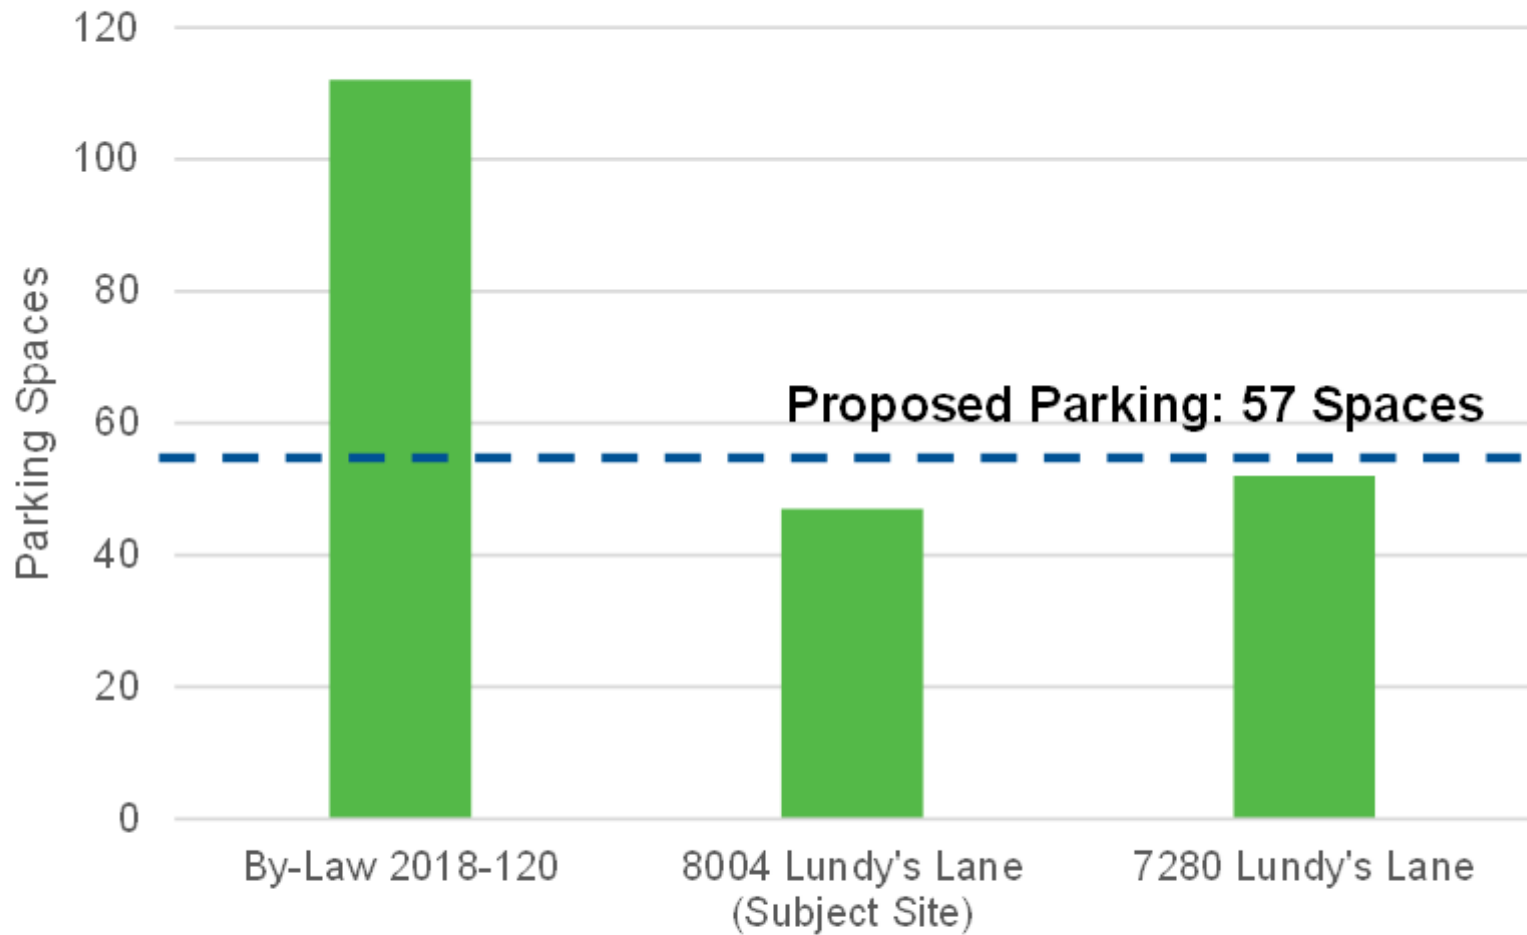

Summary of Parking Demand

5 Conclusions and Recommendations

5.1 Conclusions

The conclusions of the study are as follows:

- ▶ The owner is seeking to increase the density permissions on the lands to legalize a density of 87 units and redevelop the inner courtyard and parking area for 57 parking spaces (0.66 spaces per unit).
- ▶ Based on the analysis, the designed vehicles can circulate the site without conflicting with the proposed building and other on-site objects (e.g., parking spaces).
- ▶ The proposed site provides for a total of 57 parking spaces that equates to a parking ratio of 0.66 parking space per unit. The parking requirement for the development under the City of Niagara Falls Zoning By-Law 2018-120 is 67 parking spaces for 52 units (1.28 spaces per unit).
- ▶ To assess the potential parking demand of the development, proxy surveys were conducted at the subject site and a comparable low/moderate-income apartment (7280 Lundy's Lane).
- ▶ The parking survey results indicate that the maximum parking demand ranges from 0.52 to 0.57 parking spaces per unit.
- ▶ As 8004 Lundy's Lane has a proposed parking supply of 0.66 parking space per unit, the development falls within the observed maximum parking demand observed.
- ▶ Based on the survey data, 8004 Lundy's Lane is estimated to have weekday parking demands of 52 parking spaces.
- ▶ The proposed parking supply of 57 parking spaces is sufficient for the 87 units.

5.2 Recommendations

Based on the findings of this study, it is recommended that:

- ▶ The City of Niagara Falls recognizes the conclusions drawn above; and
- ▶ The City of Niagara Falls supports the proposed Zoning By-Law variance to allow the site to operate with 87 units and 57 parking spaces for the development (0.66 parking spaces per unit).



Appendix A

Terms of Reference



Greg Lue

From: Greg Lue
Sent: March 8, 2023 4:33 PM
To: John Grubich
Cc: Adam Makarewicz
Subject: RE: [EXTERNAL]-220773 - 8004 Lundy's Lane, Niagara Falls - Parking Study - Terms of Reference

Hi John,

Thanks for your input. Based on your suggestion, we think Niagara Falls Inn (7280 Lundy's Lane) which was formerly a Days Inn and now is renting out as apartment units (122 units) as of 2021 would be a comparable second site. Please let us know if you have any comments.

Thanks !

Greg Lue, M.A.Sc., P.Eng.

*Project Manager
(he/him)*



Paradigm Transportation Solutions Limited

p: 905.381.2229 x307
m: 905.981.7479

**** Paradigm is now operating on a 4-day workweek. Our offices are closed Fridays. ****

From: John Grubich <jgrubich@niagarafalls.ca>
Sent: Wednesday, March 8, 2023 4:04 PM
To: Greg Lue <glue@ptsl.com>
Cc: Adam Makarewicz <amakarewicz@ptsl.com>
Subject: RE: [EXTERNAL]-220773 - 8004 Lundy's Lane, Niagara Falls - Parking Study - Terms of Reference

Greg;

The subject site (8004 Lundy's Lane) is a former motel that is being converted to living units. I would not categorize the building at 6365 Drummond Road as the same, even if the rental price is comparable. If you can find another motel converted to long term residency, that may be a better option to review as a second site.

John Grubich, C.E.T. | Traffic Planning Supervisor | Municipal Works - Transportation Services | City of Niagara Falls
8208 Heartland Forest Road | Niagara Falls, ON L2H 0L7 | (905) 356-7521 ext 5214 | Fax 905-356-5576 | jgrubich@niagarafalls.ca

From: Greg Lue <glue@ptsl.com>
Sent: Tuesday, March 7, 2023 2:16 PM
To: John Grubich <jgrubich@niagarafalls.ca>

Cc: Adam Makarewicz <amakarewicz@ptsl.com>

Subject: RE: [EXTERNAL]-220773 - 8004 Lundy's Lane, Niagara Falls - Parking Study - Terms of Reference

Hi John,

Thanks for the comments. For the parking studies we're thinking of surveying the subject site and another site:

- 6365 Drummond Road – A converted condo building with 25 units (1 and 2 bedroom units) and approximately 40 parking spaces (appears to be assigned parking and some visitor parking). Located somewhat close to Lundy's Lane with relatively low priced rental units.

Let us know if surveying these sites would be sufficient for the study.

Thanks !

Greg Lue, M.A.Sc., P.Eng.

Project Manager

(he/him)



Paradigm Transportation Solutions Limited

p: 905.381.2229 x307

m: 905.981.7479

**** Paradigm is now operating on a 4-day workweek. Our offices are closed Fridays. ****

From: John Grubich <jgrubich@niagarafalls.ca>

Sent: Thursday, February 16, 2023 10:04 AM

To: Greg Lue <glue@ptsl.com>

Cc: Adam Makarewicz <amakarewicz@ptsl.com>

Subject: RE: [EXTERNAL]-220773 - 8004 Lundy's Lane, Niagara Falls - Parking Study - Terms of Reference

Greg;

Thank you for providing your terms of reference for the parking study to support your client's OP & ZB applications.

I drove by the site this morning. It looks like it is operating as a long-term residential tenancy now with the 91 units that were formerly motel units. Please confirm that this is the case and how many units are currently occupied in your report. If so, I'd like to get parking surveys done with your study to identify the parking demand. I suggest observations include a Thursday, Friday, Saturday, and Sunday between 06:00 and midnight each day. The times is to determine resident and visitor parking demands throughout the day. Your surveyors should also include residents/guests that park off-site.

The remainder of your terms of reference is satisfactory. Please feel free to contact me if you have any questions.

John Grubich, C.E.T. | Traffic Planning Supervisor | Municipal Works - Transportation Services | City of Niagara Falls
8208 Heartland Forest Road | Niagara Falls, ON L2H 0L7 | (905) 356-7521 ext 5214 | Fax 905-356-5576 | jgrubich@niagarafalls.ca

From: Greg Lue <glue@ptsl.com>
Sent: Tuesday, February 14, 2023 9:28 AM
To: John Grubich <jgrubich@niagarafalls.ca>
Cc: Adam Makarewicz <amakarewicz@ptsl.com>
Subject: [EXTERNAL]-220773 - 8004 Lundy's Lane, Niagara Falls - Parking Study - Terms of Reference

Hi John,

Paradigm Transportations Solutions Limited has been retained to conduct a Parking Study for an Official Plan and Zoning By-Law Amendment submission is being prepared to legalize the existing residential density of a converted motel operation at 8004 Lundy's Lane in Niagara Falls, Ontario. The lands were previously rezoned in 2018 from Tourist Commercial to Residential, with the caveat that the property could have a maximum of 52 units on the site with 64 parking spaces. The property has since maintained the operation of all 91 former motel units and 64 parking spaces for long-term residential tenancy. Attached is a preliminary concept plan.

Proposed Terms of Reference

Parking Study

- Parking generation for the site will be calculated using parking rates obtained from ITE Parking Generation Manual and Zoning By-Law comparisons.
- A parking rate will be recommended that is deemed applicable to the subject site taking into account the development's location. The recommended rate will then be used to estimate the number of parking spaces needed to meet the projected parking demand. The estimated parking supply needed will be compared to the By-law required supply to assess the feasibility of providing less than the By-law supply requirements. In the event that the parking review determines that a parking reduction cannot be justified, the report will speak to this point.

Access and Circulation Review

- ACR will be conducted to ensure compliance of the proposed development plan with review agency requirements and applicable industry guidelines

Report

- We will document the study methodologies, findings, and conclusions in a report with appendices containing the detailed analysis results and any data collected.

Thanks,

Greg Lue, M.A.Sc., P.Eng.

Project Manager
(he/him)



Paradigm Transportation Solutions Limited

5A-150 Pinebush Road, Cambridge ON N1R 8J8

p: 905.381.2229 x307

m: 905.981.7479

e: glue@ptsl.com

w: www.ptsl.com



Employee-owned | Client-centric | Solution-focused



***** Paradigm is now operating on a 4-day workweek. Our offices are closed Fridays. *****

This e-mail and any files transmitted with it are confidential and intended solely for the use of the individual or entity to whom they are addressed. If you have received this e-mail in error please notify the sender immediately. Please note that any views or opinions presented in this e-mail are solely those of the author and do not necessarily represent those of Paradigm Transportation Solutions Limited. Finally, the recipient should check this e-mail and any attachments for the presence of viruses. Paradigm Transportation Solutions Limited accepts no liability for any damage caused by any virus transmitted by this e-mail.

CAUTION: This email originated from outside of the organization. Do not click links or open attachments unless you recognize the sender and know the content is safe.

This e-mail and any files transmitted with it are confidential and intended solely for the use of the individual or entity to whom they are addressed. If you have received this e-mail in error please notify the sender immediately. Please note that any views or opinions presented in this e-mail are solely those of the author and do not necessarily represent those of Paradigm Transportation Solutions Limited. Finally, the recipient should check this e-mail and any attachments for the presence of viruses. Paradigm Transportation Solutions Limited accepts no liability for any damage caused by any virus transmitted by this e-mail.

Appendix B


Vehicle Turning Movement Diagrams





LUNDY'S

LANE

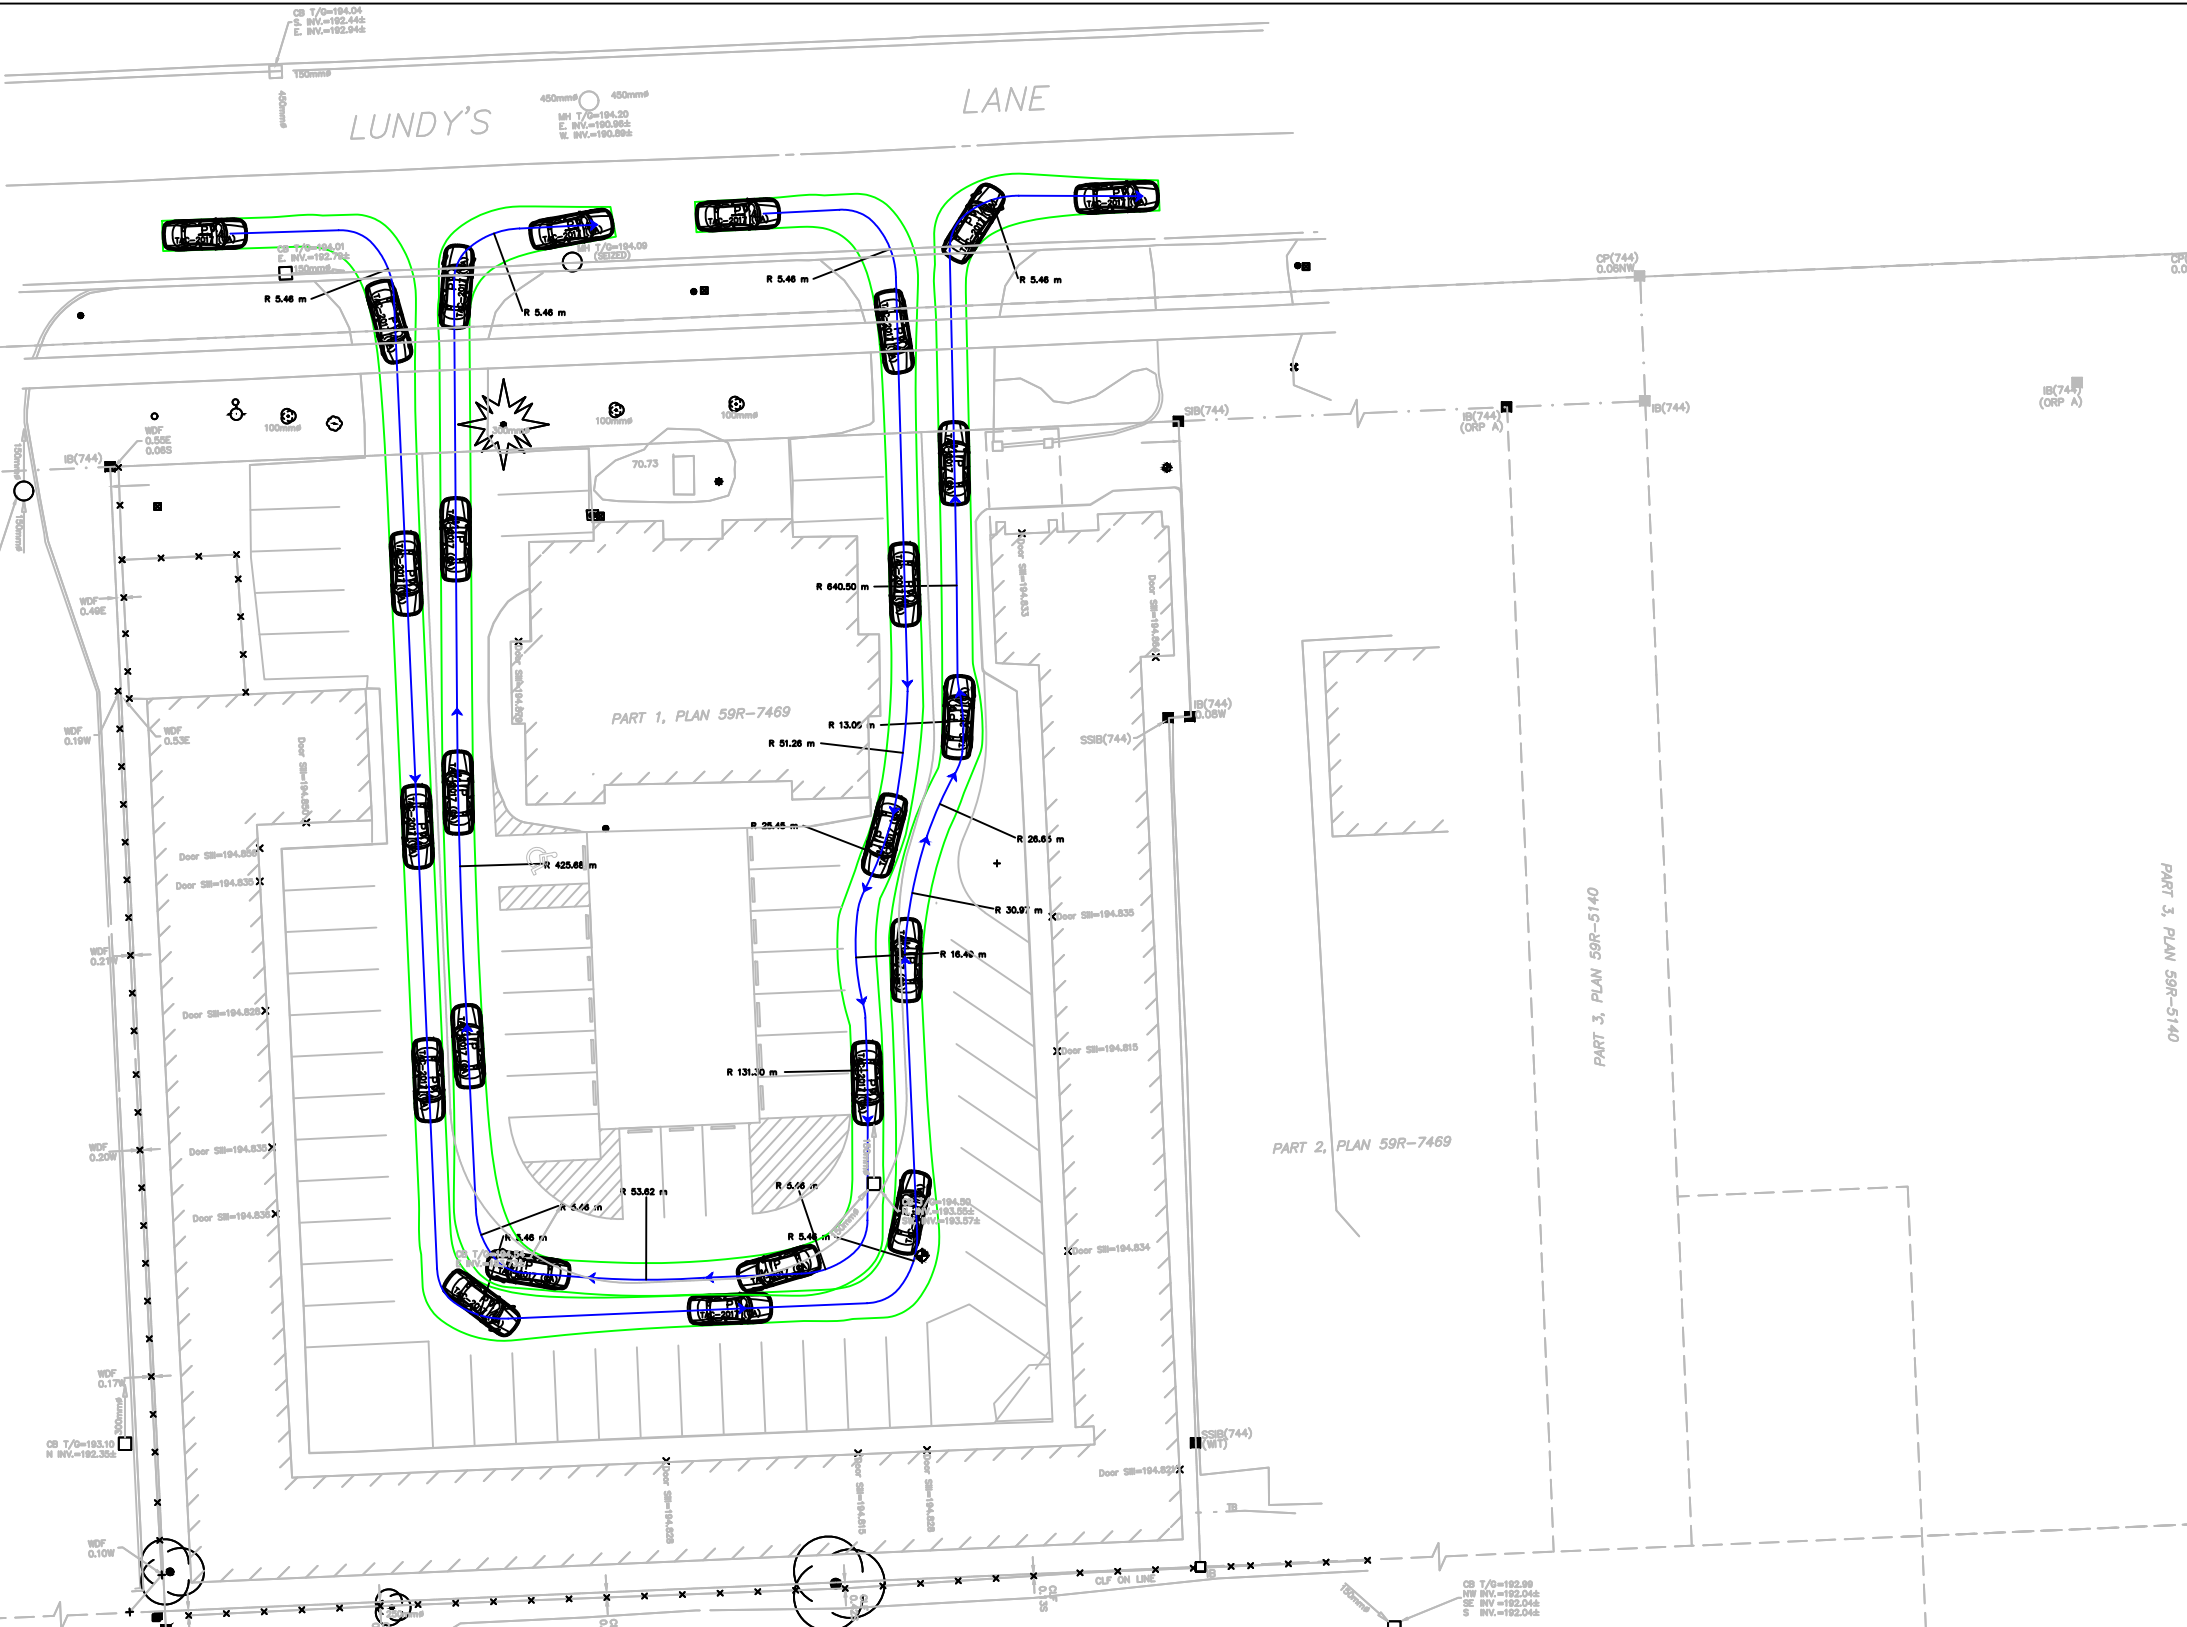

THIS AUTOTURN SWEEP PATH ANALYSIS HAS BEEN PREPARED USING BASE PLANS PROVIDED BY OTHERS. THE PRACTITIONER HAS NOT INSPECTED THE ACCURACY AND/OR THE COMPLETENESS OF THESE BASE PLANS AND SHALL NOT BE RESPONSIBLE FOR ANY ERRORS OR OMISSIONS WHICH MAY BE INCORPORATED HEREIN AS A RESULT.

NO.	DATE	INITIAL	REVISION DETAIL
1	2023-07-26	LC	UPDATED SITE PLAN

DESIGN VEHICLE:

P

Width	: 2.00
Track	: 2.00
Lock to Lock Time	: 6.0
Steering Angle	: 35.9


meters

AUTOTURN ASSESSMENT 8004 LUNDY'S LANE NIAGARA FALLS, ON

PROJECT NO.: 220773	DATE: MAY 2023	SCALE: 1:500	DRAWING NO.:
DRAWN: LC	DESIGN: LC	CHECK: SC	01




LUNDY'S LANE

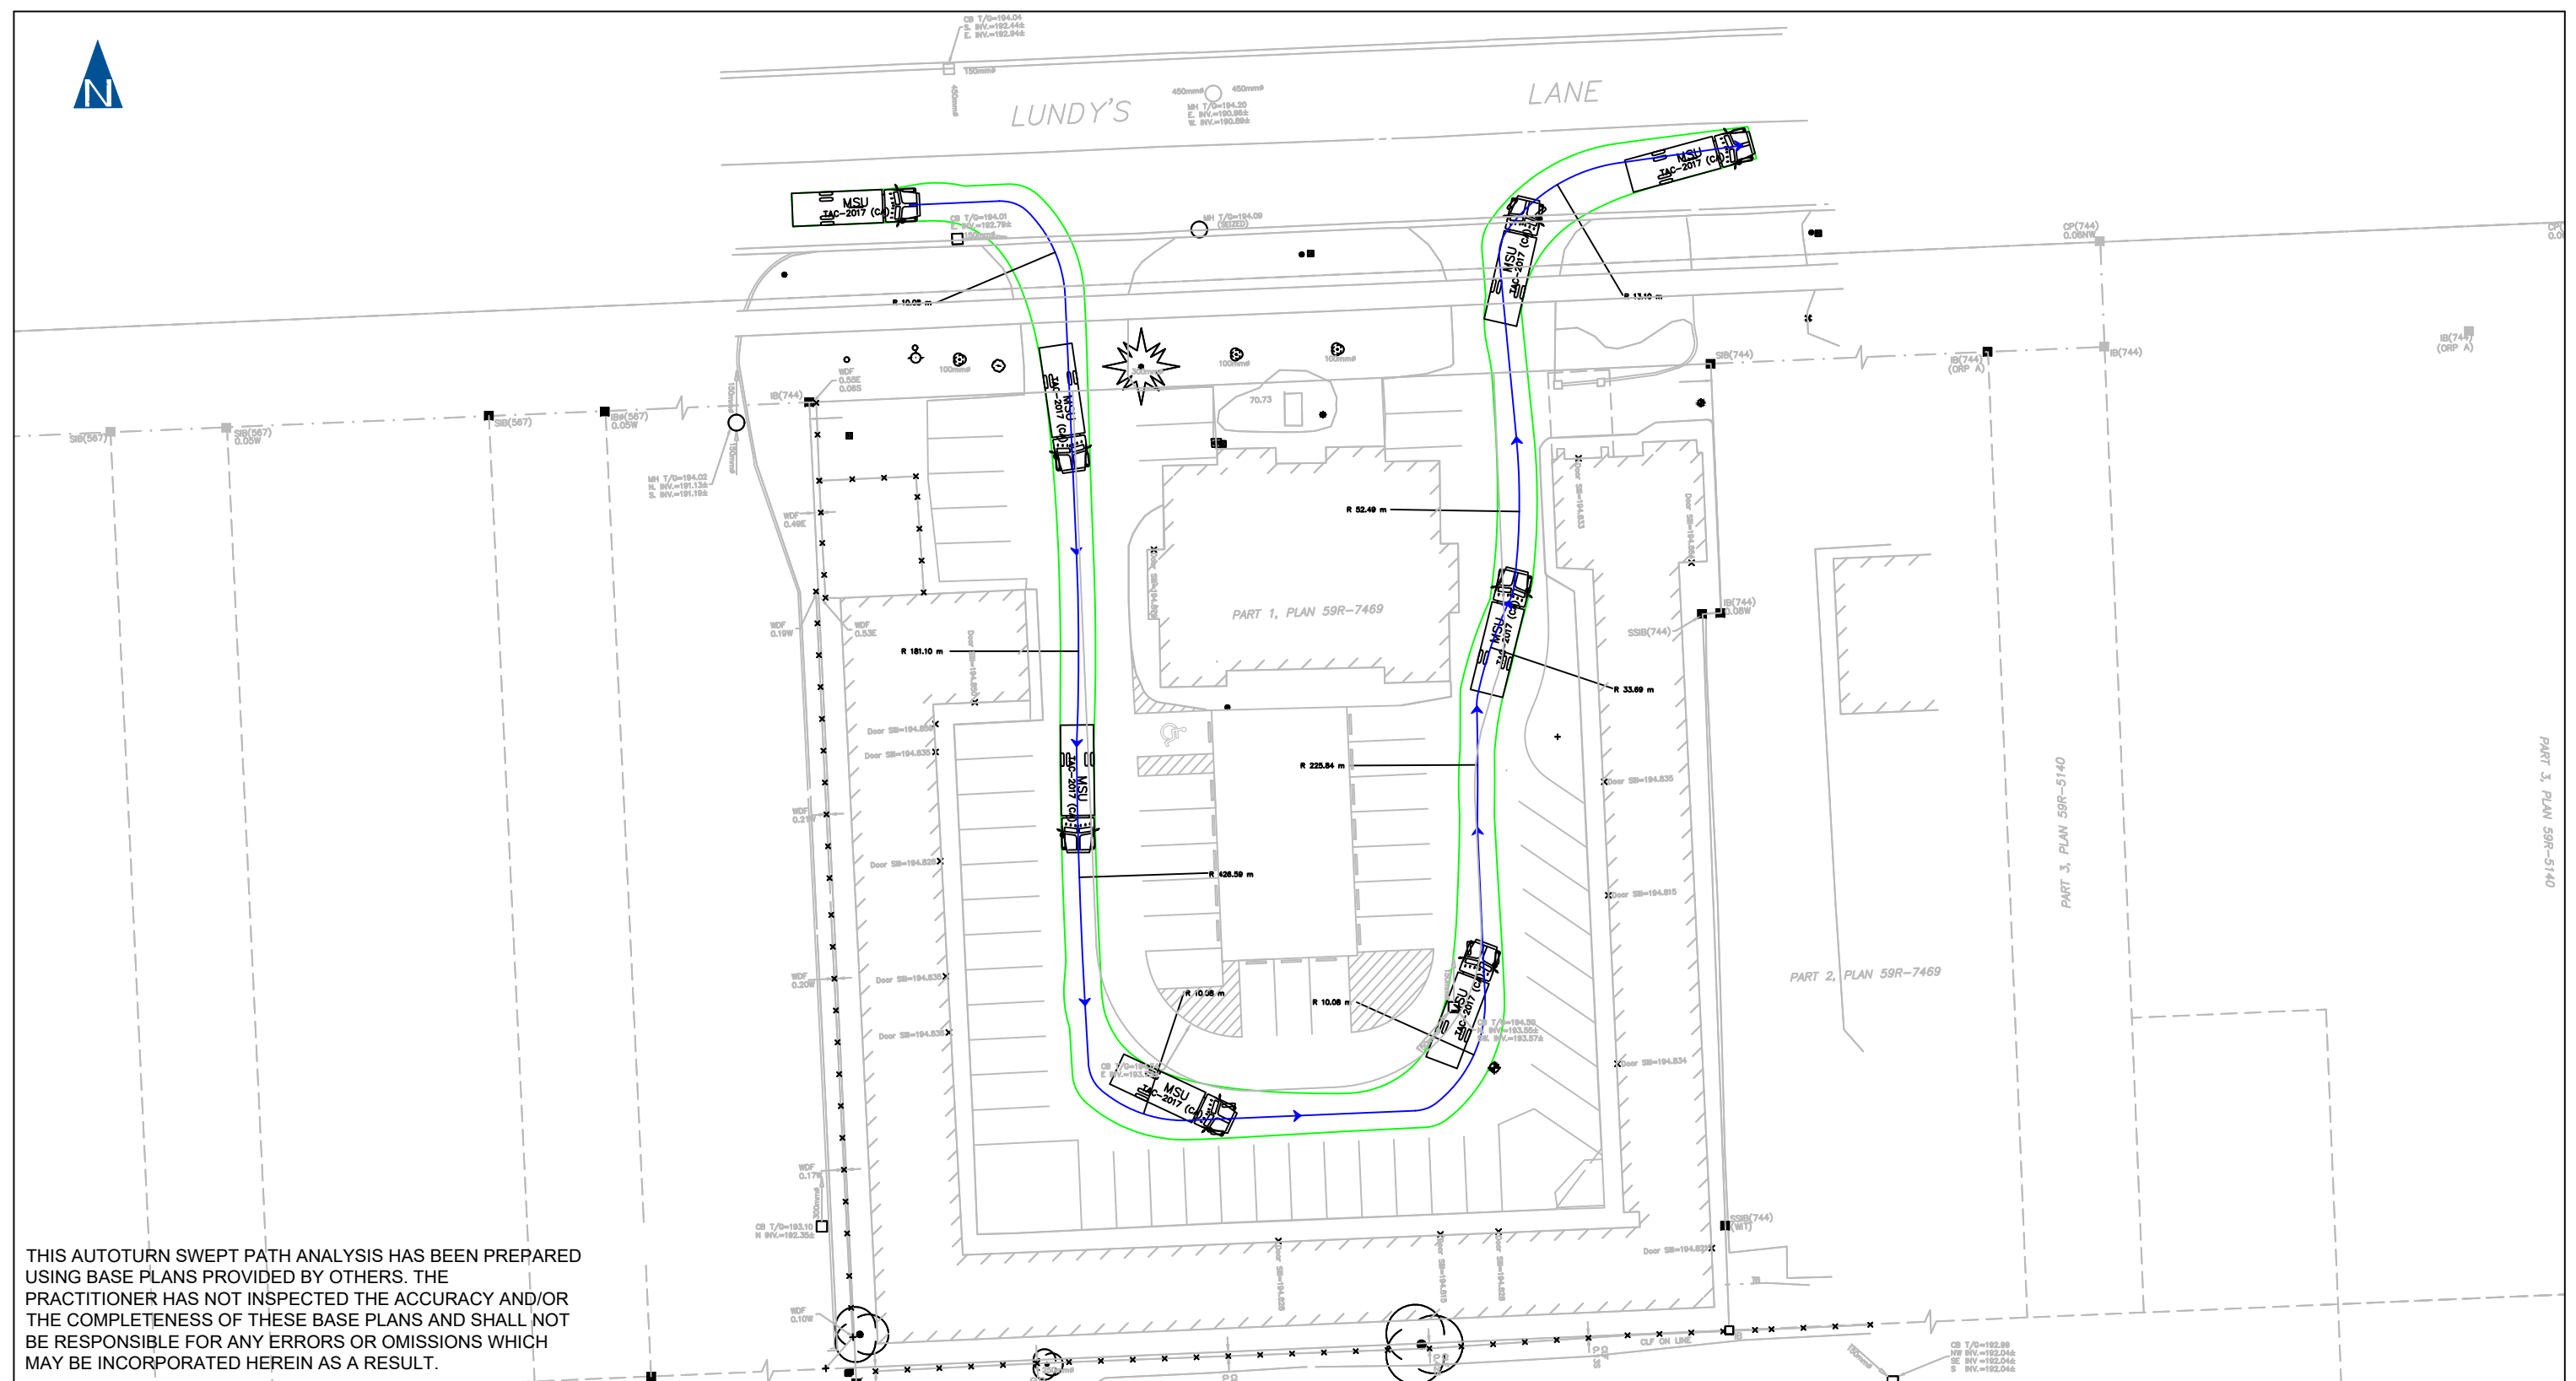

THIS AUTOTURN SWEEP PATH ANALYSIS HAS BEEN PREPARED USING BASE PLANS PROVIDED BY OTHERS. THE PRACTITIONER HAS NOT INSPECTED THE ACCURACY AND/OR THE COMPLETENESS OF THESE BASE PLANS AND SHALL NOT BE RESPONSIBLE FOR ANY ERRORS OR OMISSIONS WHICH MAY BE INCORPORATED HEREIN AS A RESULT.

NO.	DATE	INITIAL	REVISION DETAIL
1	2023-07-26	LC	UPDATED SITE PLAN

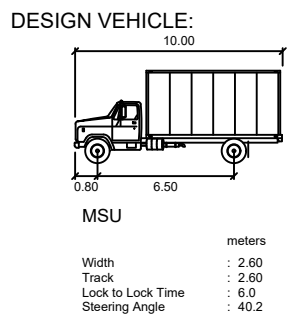


AUTOTURN ASSESSMENT 8004 LUNDY'S LANE NIAGARA FALLS, ON



PROJECT NO.: 220773	DATE: MAY 2023	SCALE: 1:500	DRAWING NO.: 02
DRAWN: LC	DESIGN: LC	CHECK: SC	




LUNDY'S LANE

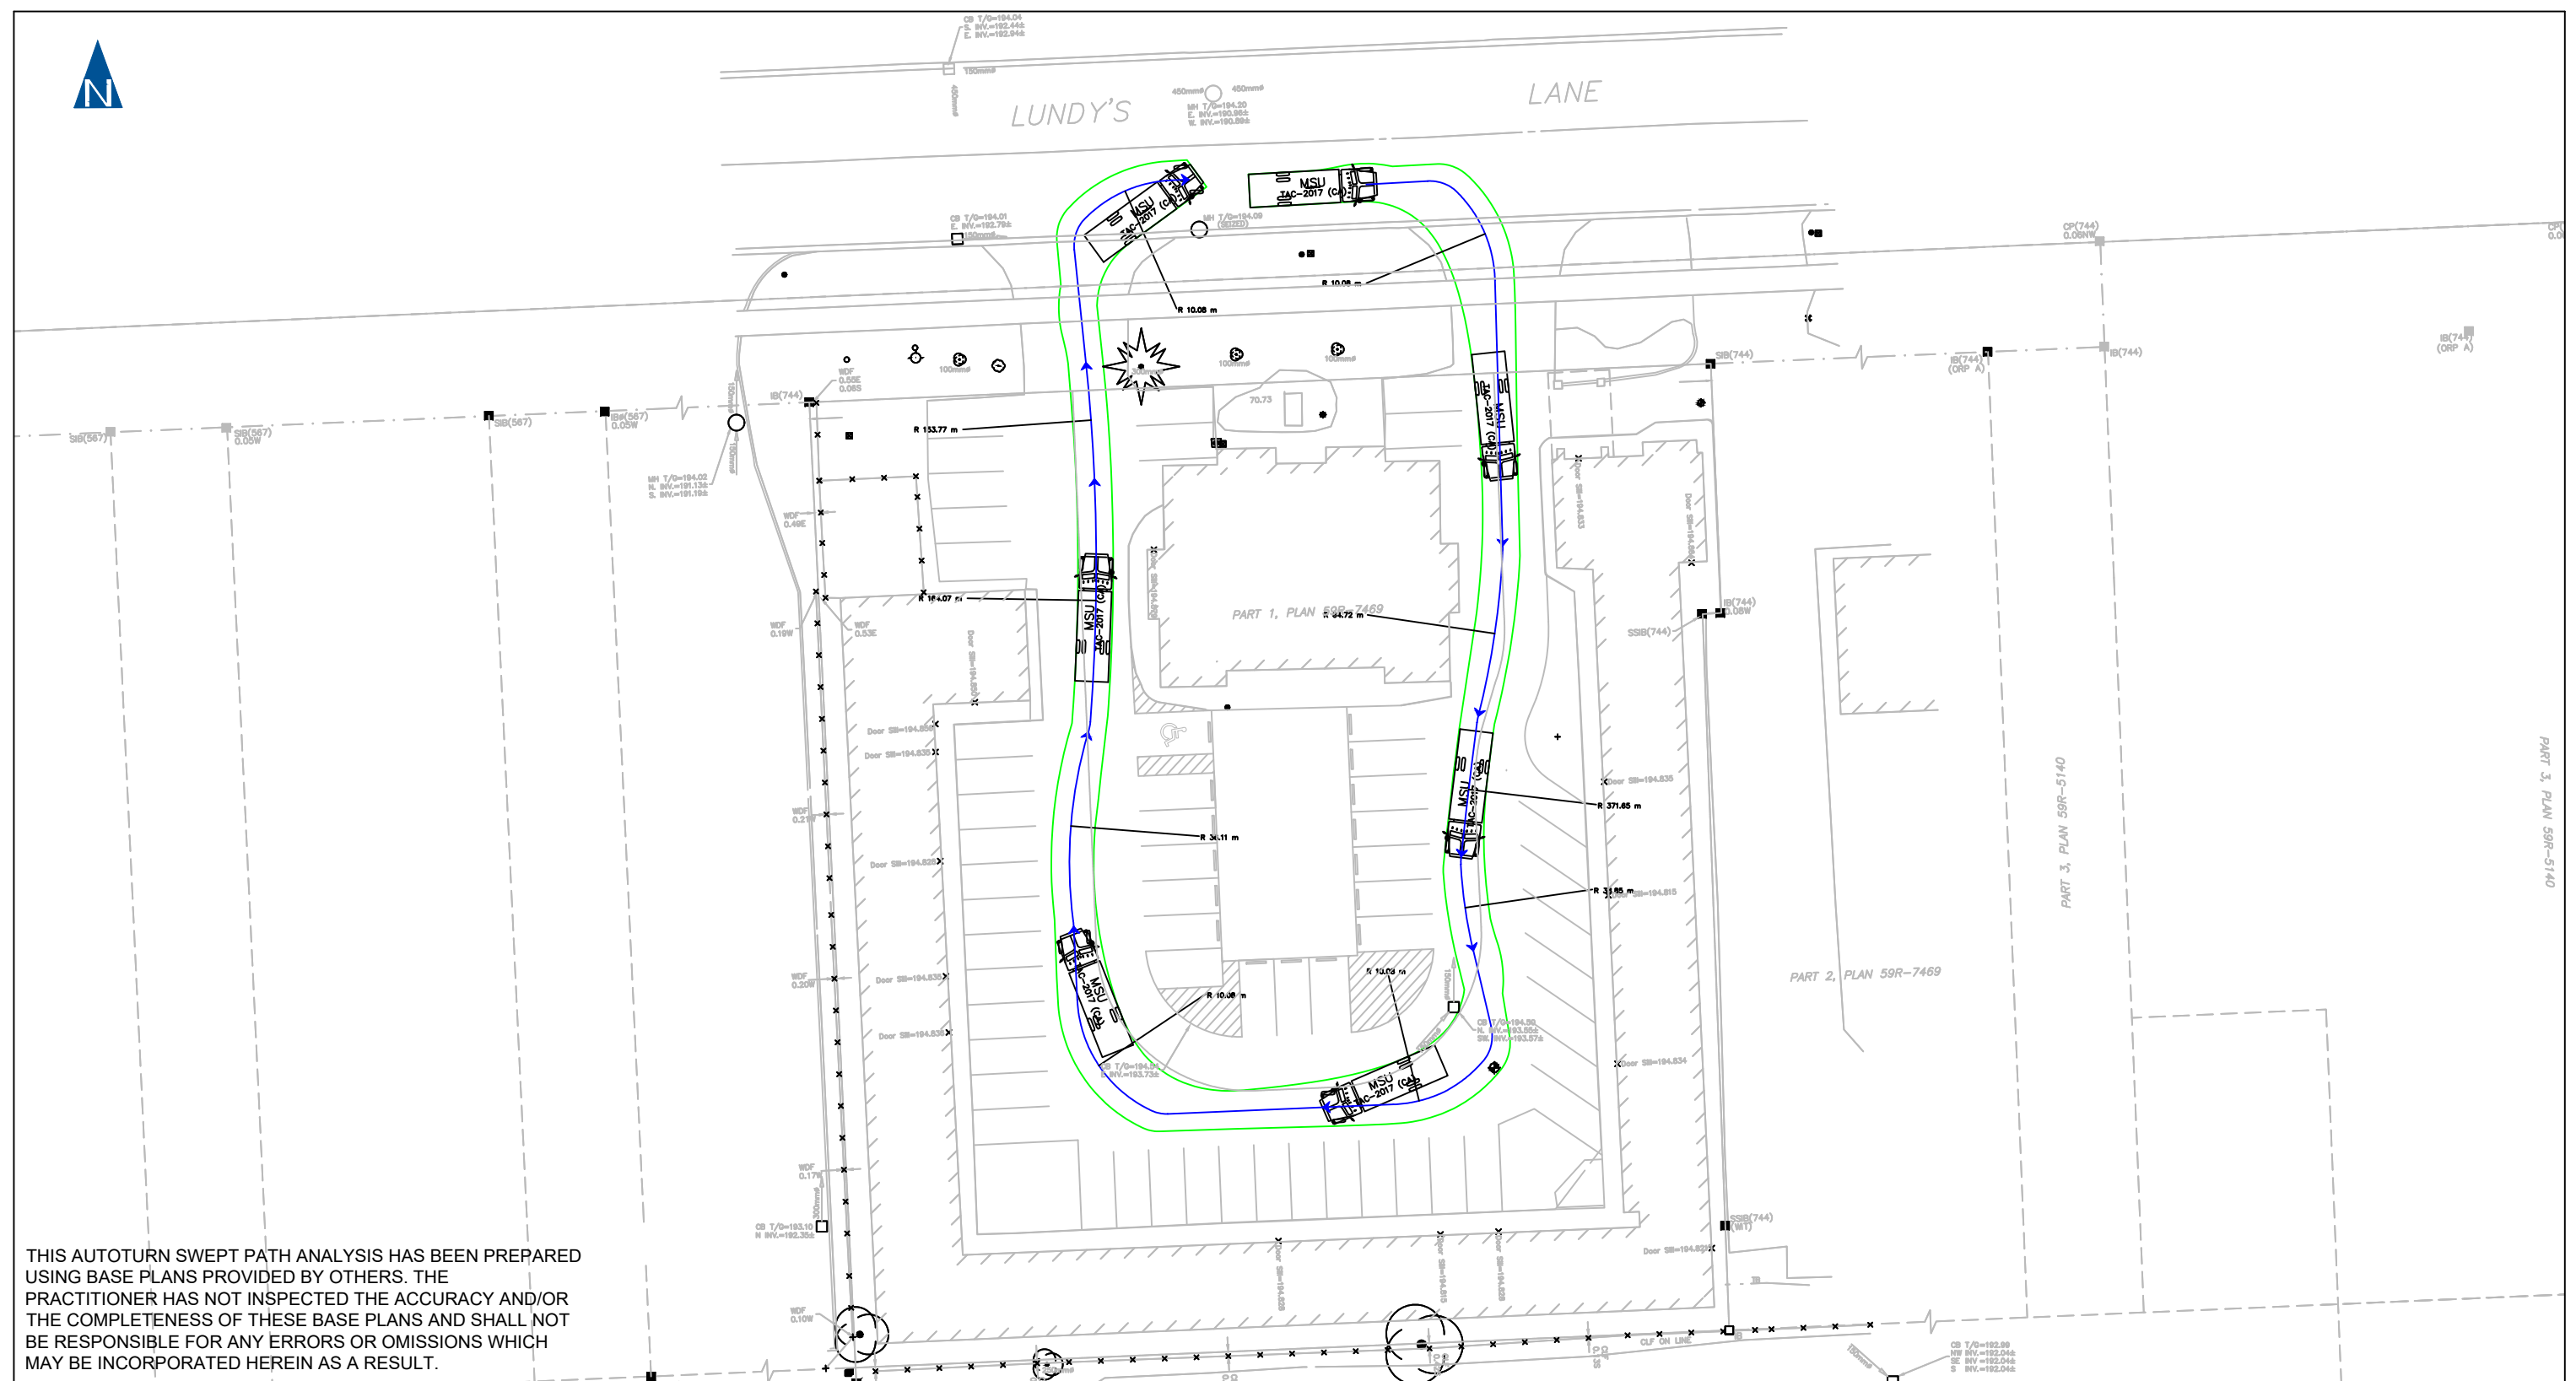

THIS AUTOTURN SWEEP PATH ANALYSIS HAS BEEN PREPARED USING BASE PLANS PROVIDED BY OTHERS. THE PRACTITIONER HAS NOT INSPECTED THE ACCURACY AND/OR THE COMPLETENESS OF THESE BASE PLANS AND SHALL NOT BE RESPONSIBLE FOR ANY ERRORS OR OMISSIONS WHICH MAY BE INCORPORATED HEREIN AS A RESULT.

NO.	DATE	INITIAL	REVISION DETAIL
1	2023-07-26	LC	UPDATED SITE PLAN

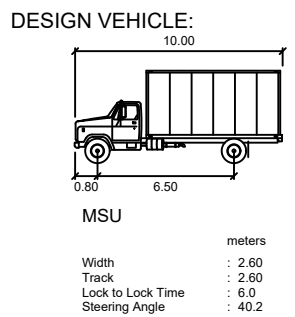


AUTOTURN ASSESSMENT 8004 LUNDY'S LANE NIAGARA FALLS, ON



PROJECT NO.: 220773	DATE: MAY 2023	SCALE: 1:500	DRAWING NO.: 03
DRAWN: LC	DESIGN: LC	CHECK: SC	



LUNDY'S LANE

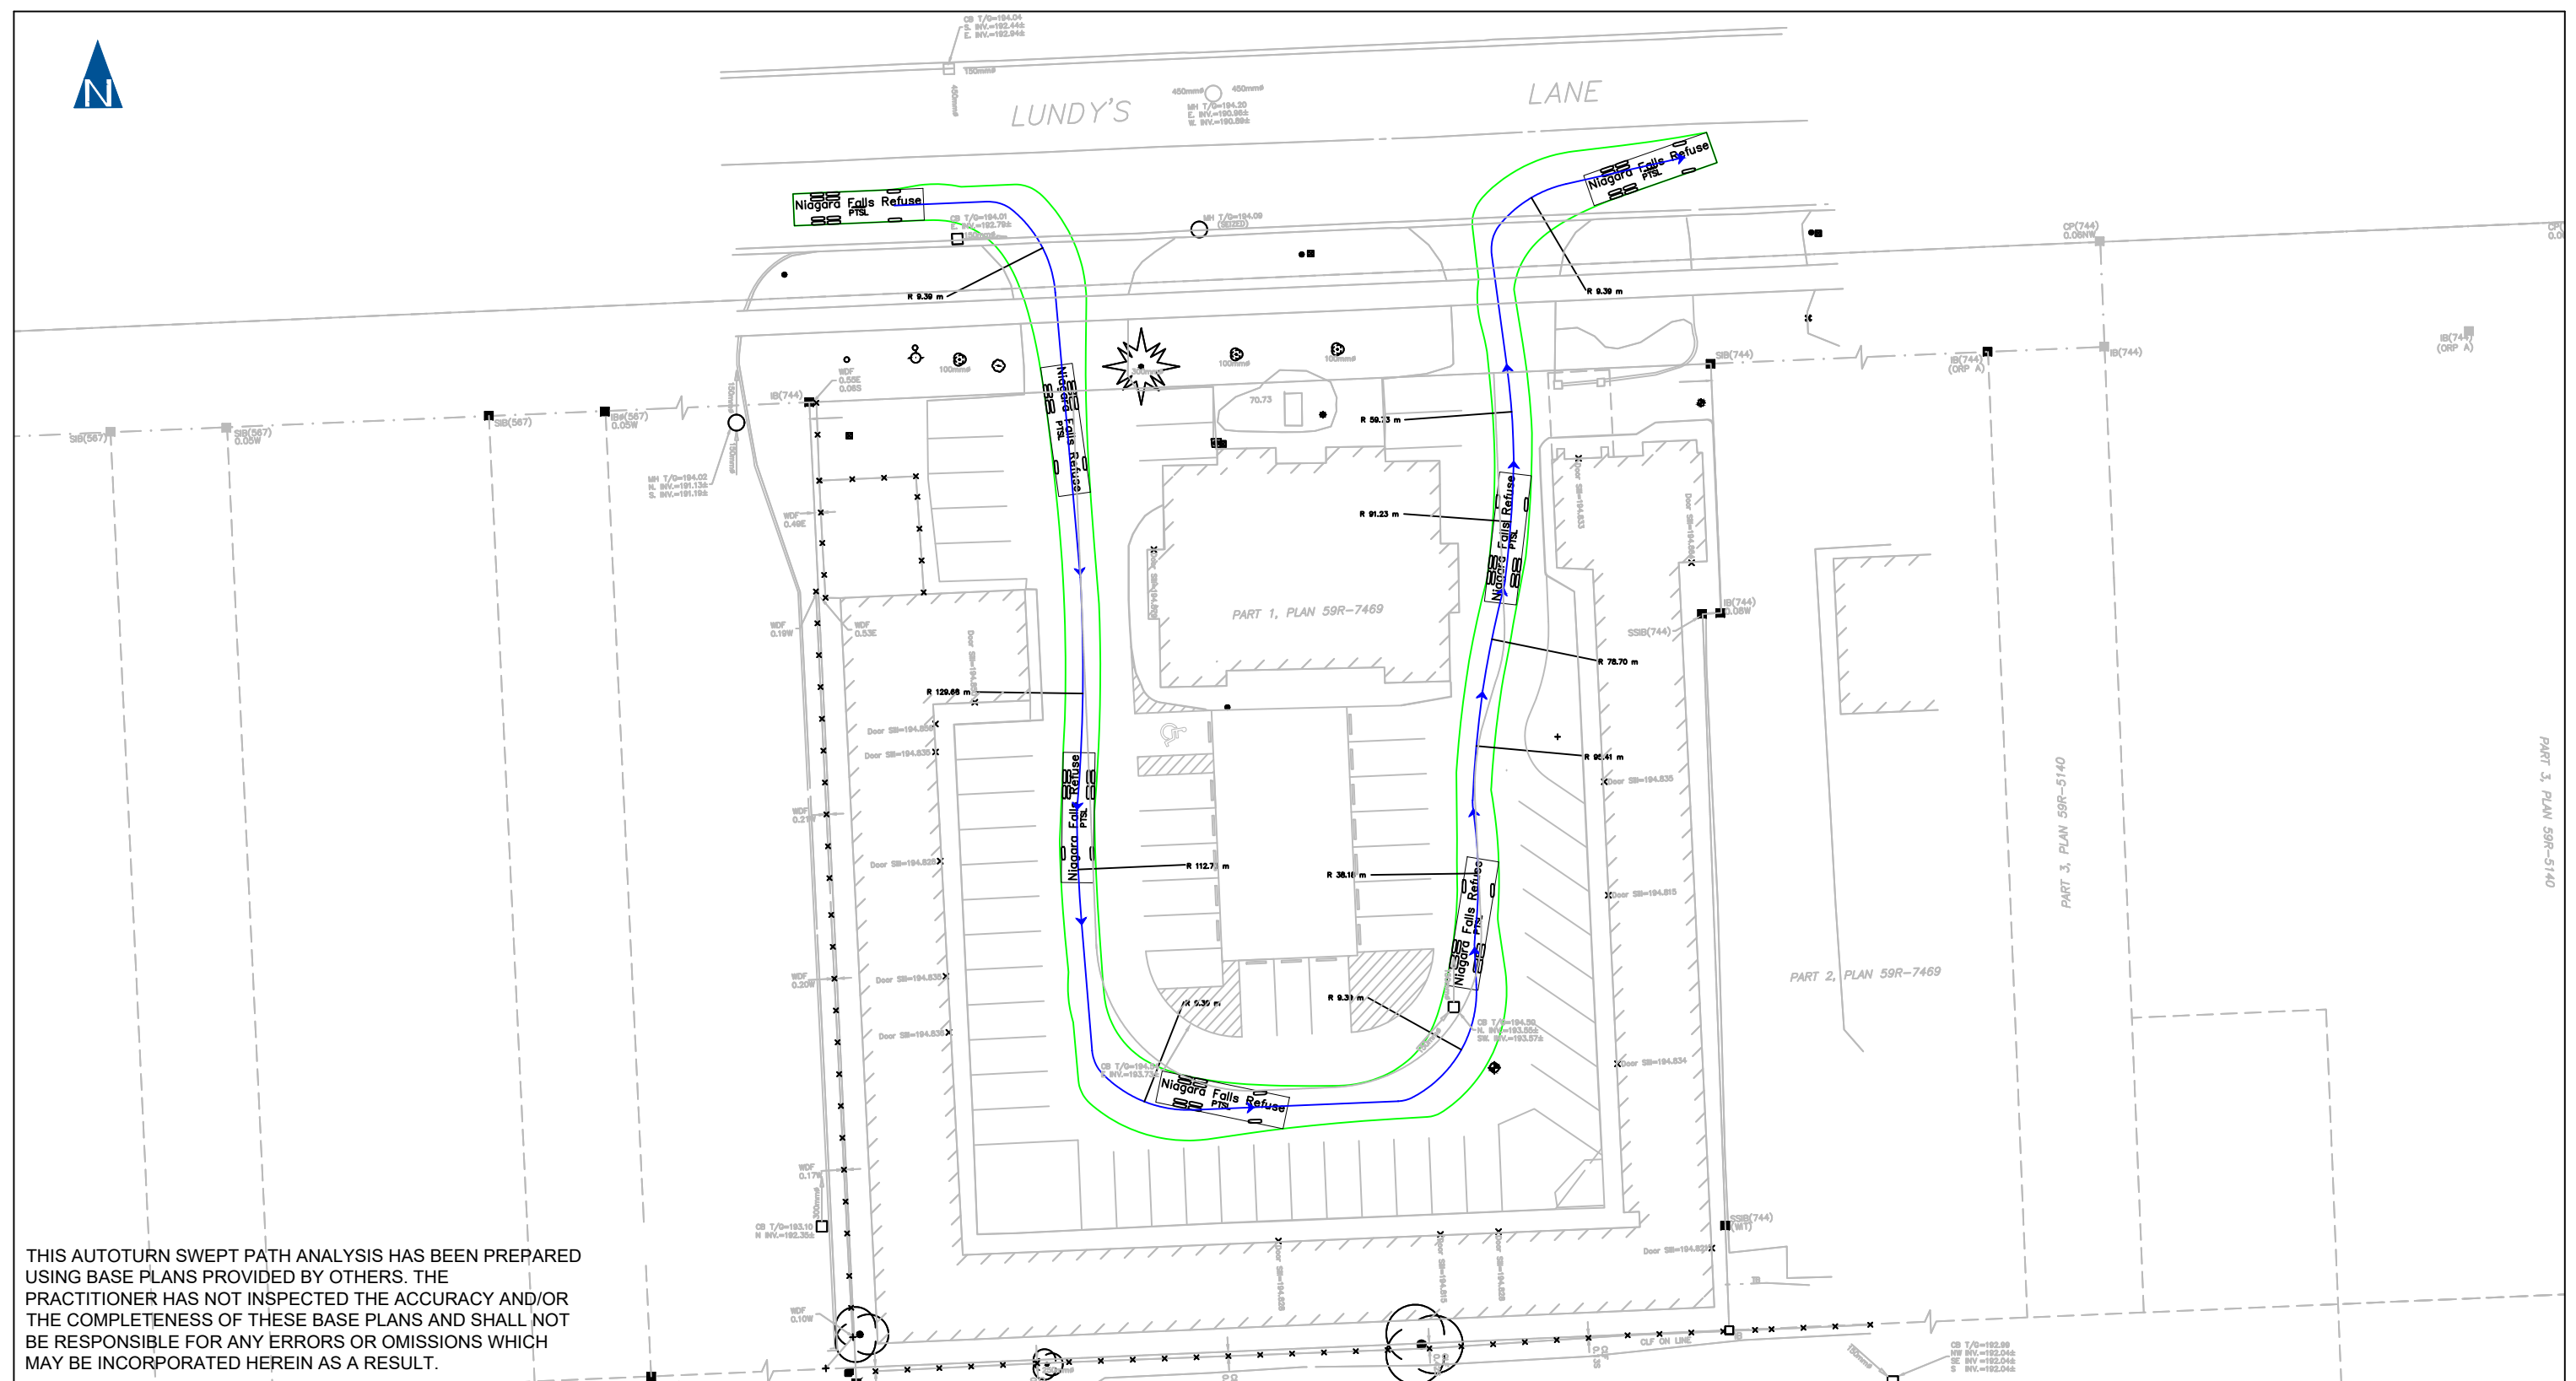

THIS AUTOTURN SWEEP PATH ANALYSIS HAS BEEN PREPARED USING BASE PLANS PROVIDED BY OTHERS. THE PRACTITIONER HAS NOT INSPECTED THE ACCURACY AND/OR THE COMPLETENESS OF THESE BASE PLANS AND SHALL NOT BE RESPONSIBLE FOR ANY ERRORS OR OMISSIONS WHICH MAY BE INCORPORATED HEREIN AS A RESULT.

NO.	DATE	INITIAL	REVISION DETAIL
1	2023-07-26	LC	UPDATED SITE PLAN




AUTOTURN ASSESSMENT 8004 LUNDY'S LANE NIAGARA FALLS, ON



PROJECT NO.: 220773	DATE: MAY 2023	SCALE: 1:500	DRAWING NO.: 04
DRAWN: LC	DESIGN: LC	CHECK: SC	




LUNDY'S LANE

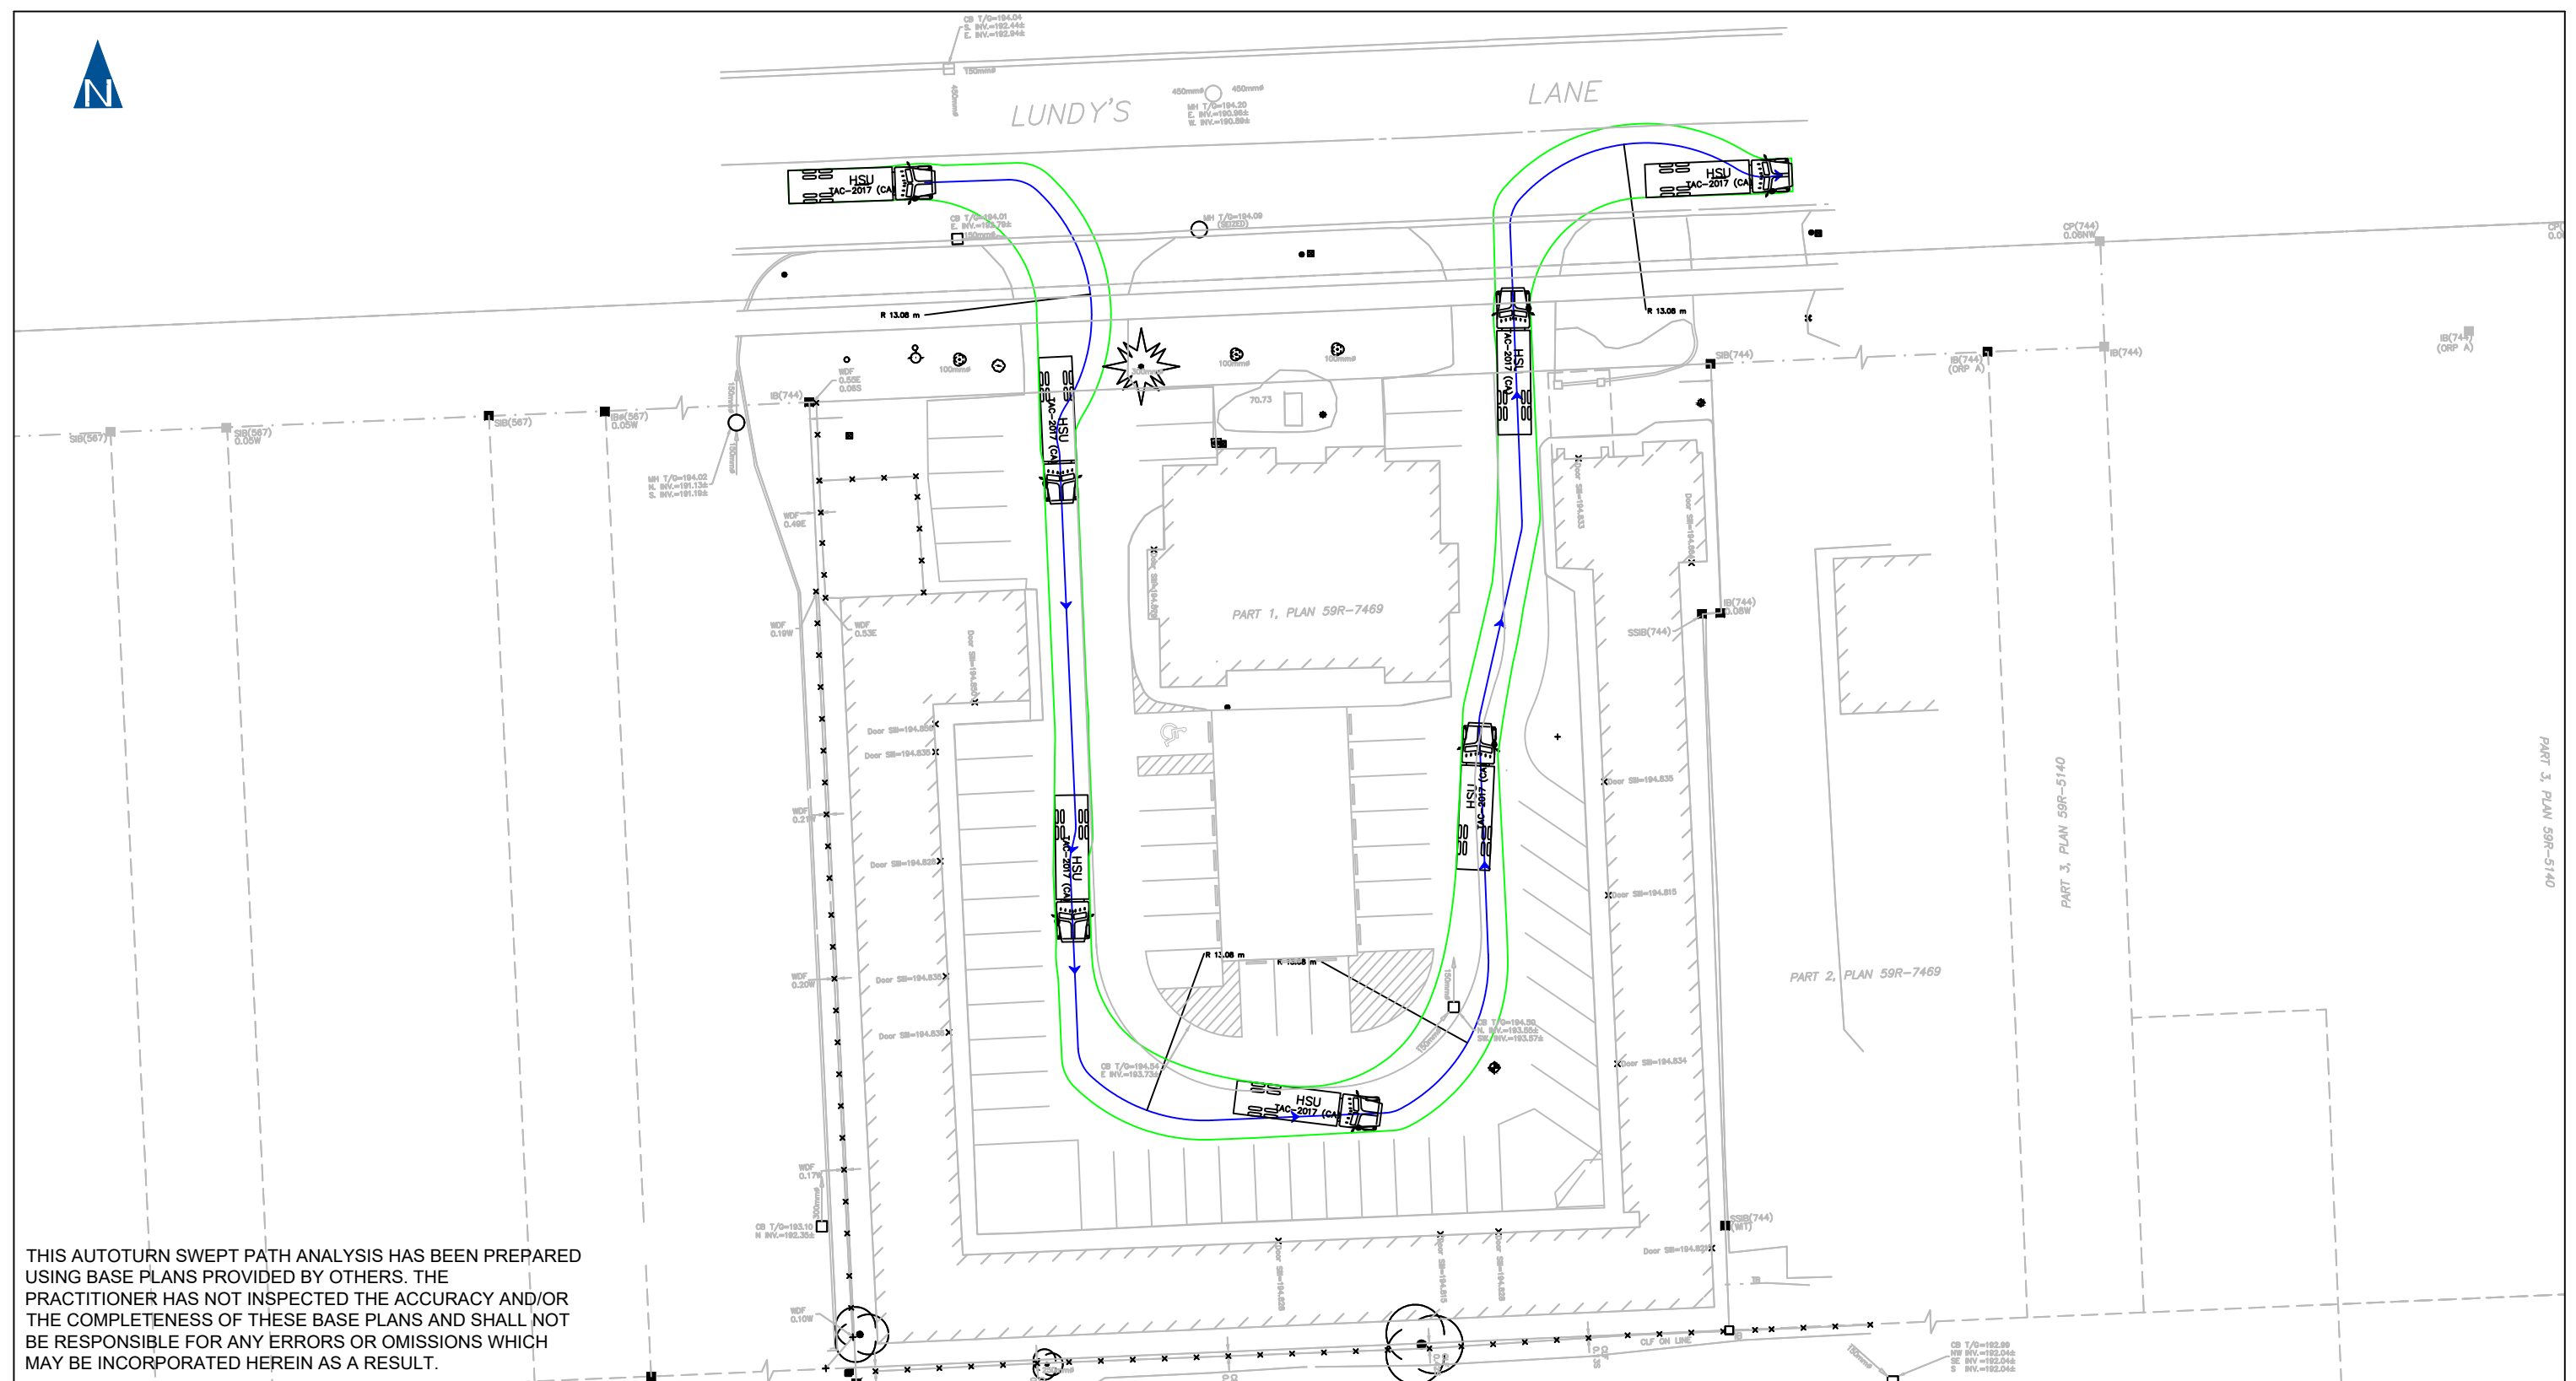

THIS AUTOTURN SWEEP PATH ANALYSIS HAS BEEN PREPARED USING BASE PLANS PROVIDED BY OTHERS. THE PRACTITIONER HAS NOT INSPECTED THE ACCURACY AND/OR THE COMPLETENESS OF THESE BASE PLANS AND SHALL NOT BE RESPONSIBLE FOR ANY ERRORS OR OMISSIONS WHICH MAY BE INCORPORATED HEREIN AS A RESULT.

NO.	DATE	INITIAL	REVISION DETAIL
1	2023-07-26	LC	UPDATED SITE PLAN

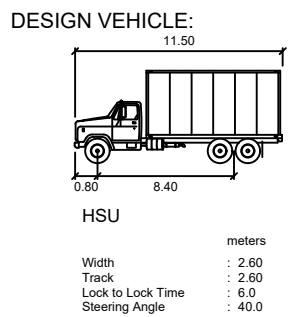

AUTOTURN ASSESSMENT 8004 LUNDY'S LANE NIAGARA FALLS, ON



PROJECT NO.: 220773
DRAWN: LC


DATE: MAY 2023
DESIGN: LC

SCALE: 1:500
CHECK: SC

DRAWING NO.:
05



LUNDY'S LANE

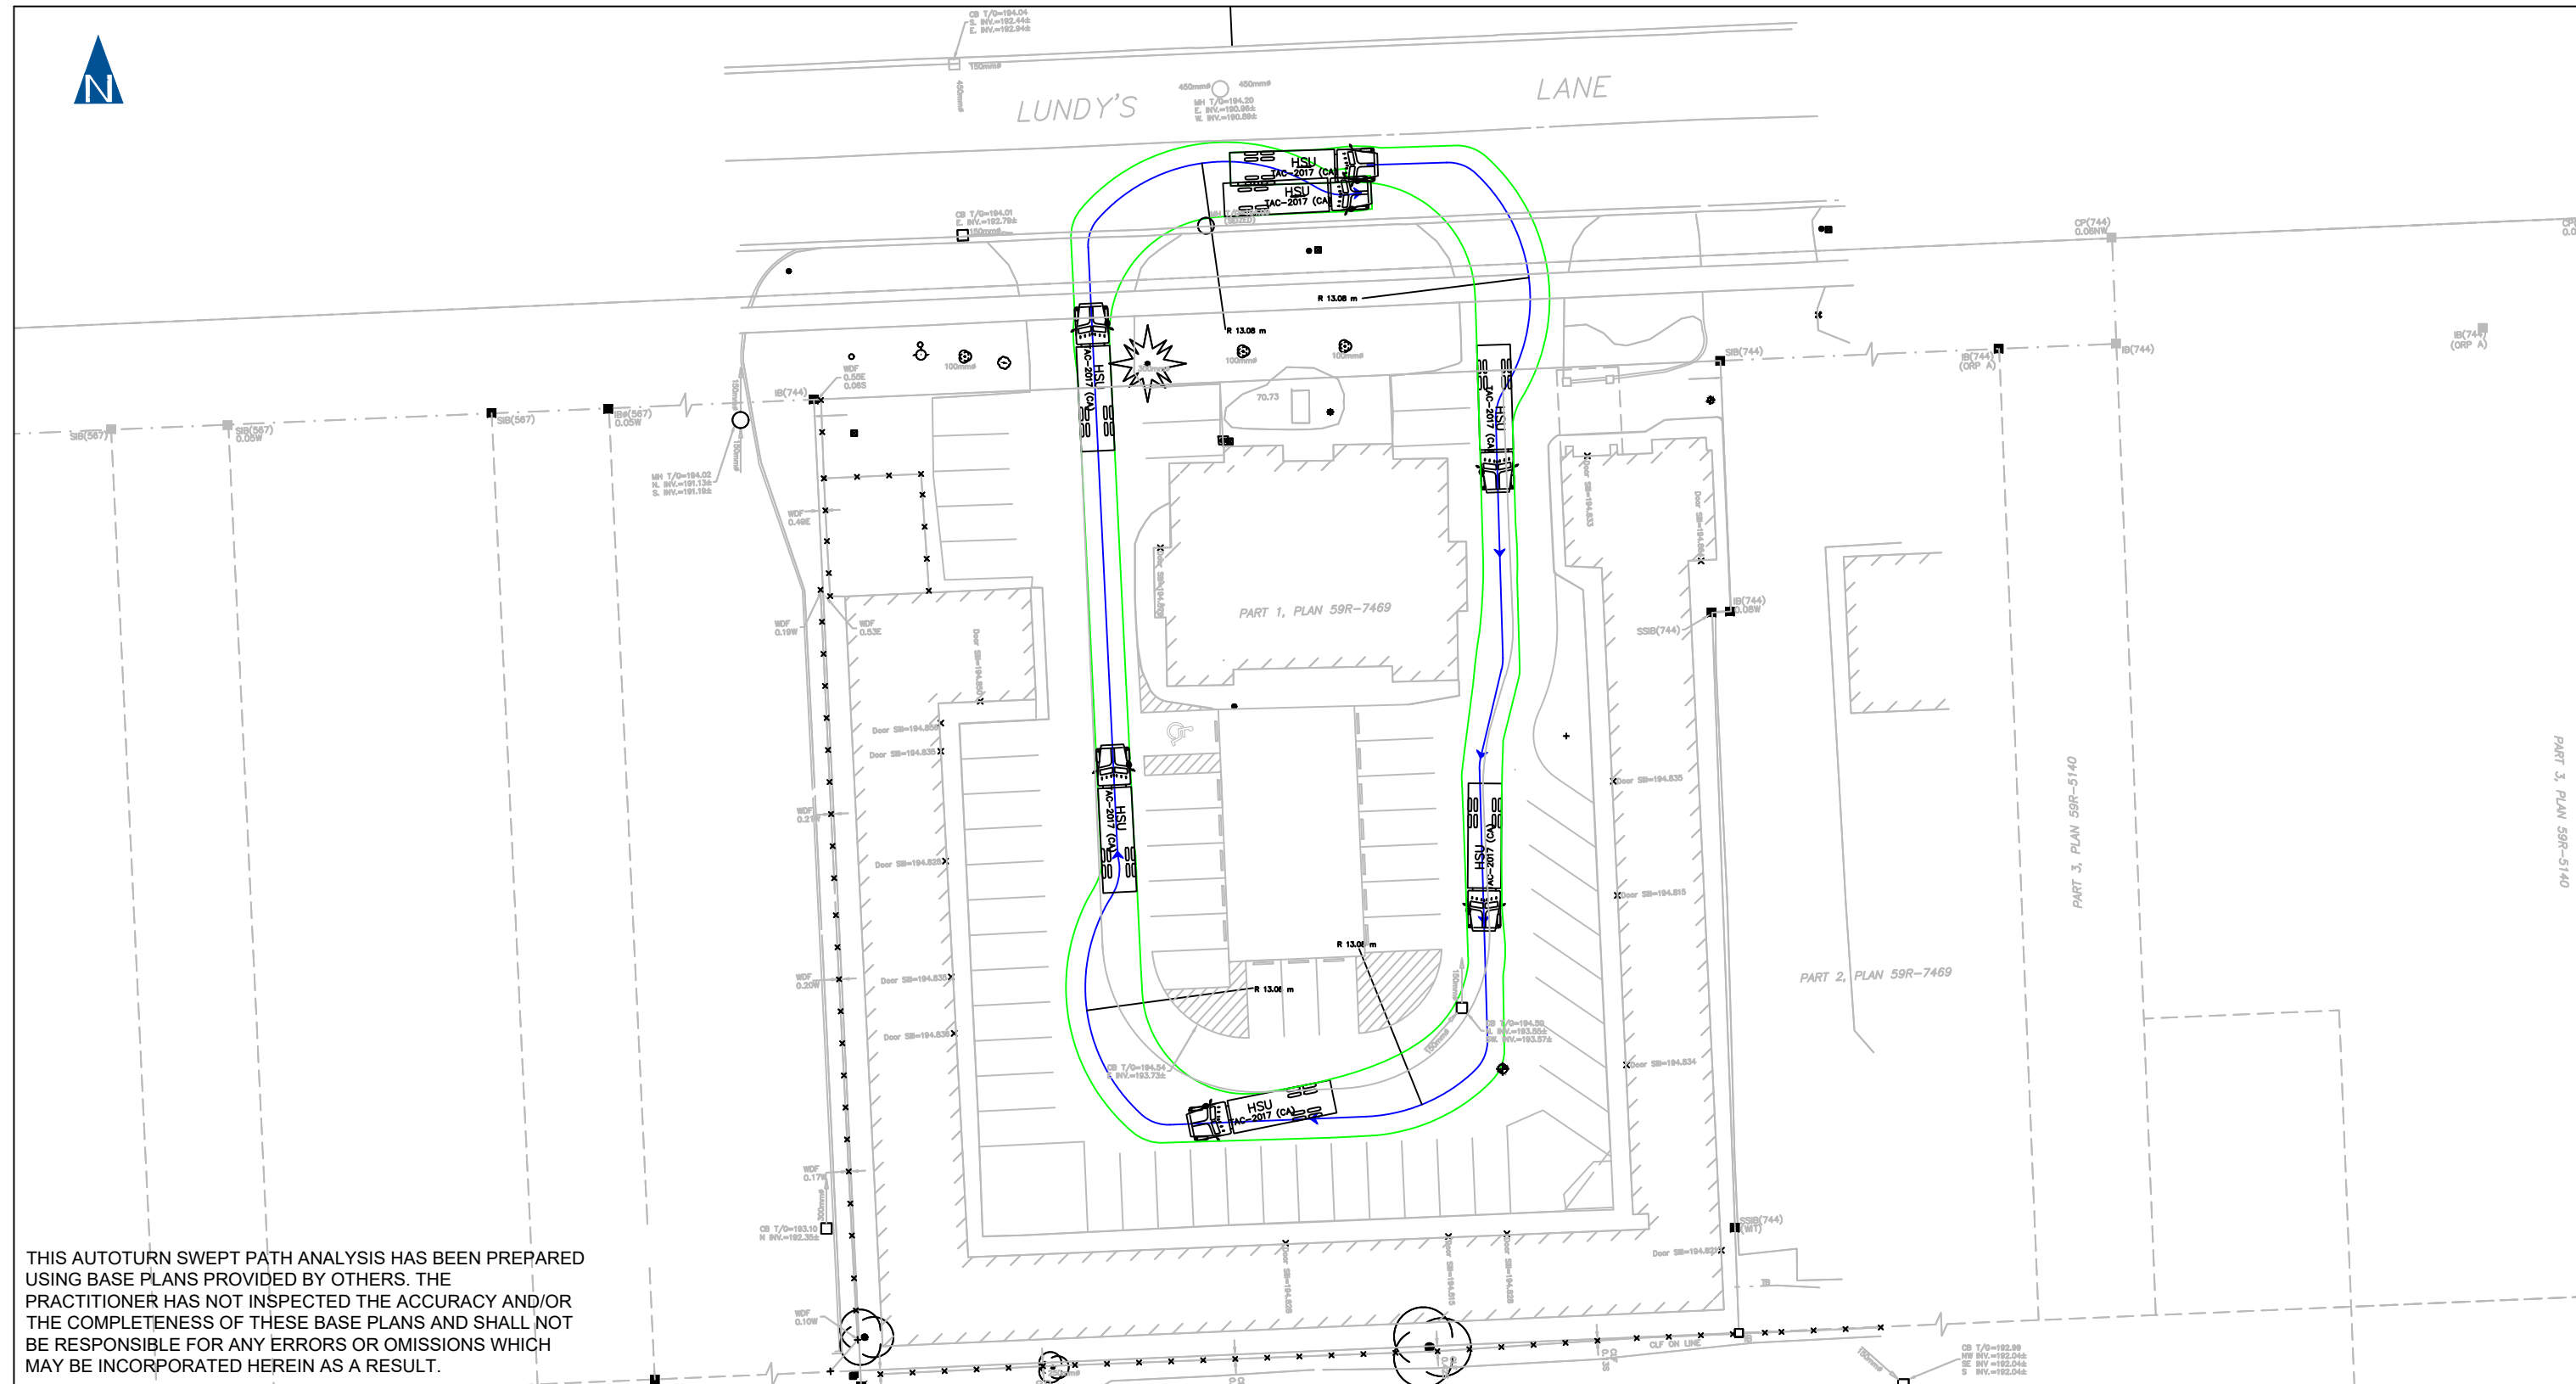

THIS AUTOTURN SWEEP PATH ANALYSIS HAS BEEN PREPARED USING BASE PLANS PROVIDED BY OTHERS. THE PRACTITIONER HAS NOT INSPECTED THE ACCURACY AND/OR THE COMPLETENESS OF THESE BASE PLANS AND SHALL NOT BE RESPONSIBLE FOR ANY ERRORS OR OMISSIONS WHICH MAY BE INCORPORATED HEREIN AS A RESULT.

NO.	DATE	INITIAL	REVISION DETAIL
1	2023-07-26	LC	UPDATED SITE PLAN

DESIGN VEHICLE:

HSU

meters

- Width : 2.60
- Track : 2.60
- Lock to Lock Time : 6.0
- Steering Angle : 40.0


AUTOTURN ASSESSMENT 8004 LUNDY'S LANE NIAGARA FALLS, ON



PROJECT NO.: 220773	DATE: MAY 2023	SCALE: 1:500	DRAWING NO.: 06
DRAWN: LC	DESIGN: LC	CHECK: SC	



LUNDY'S LANE

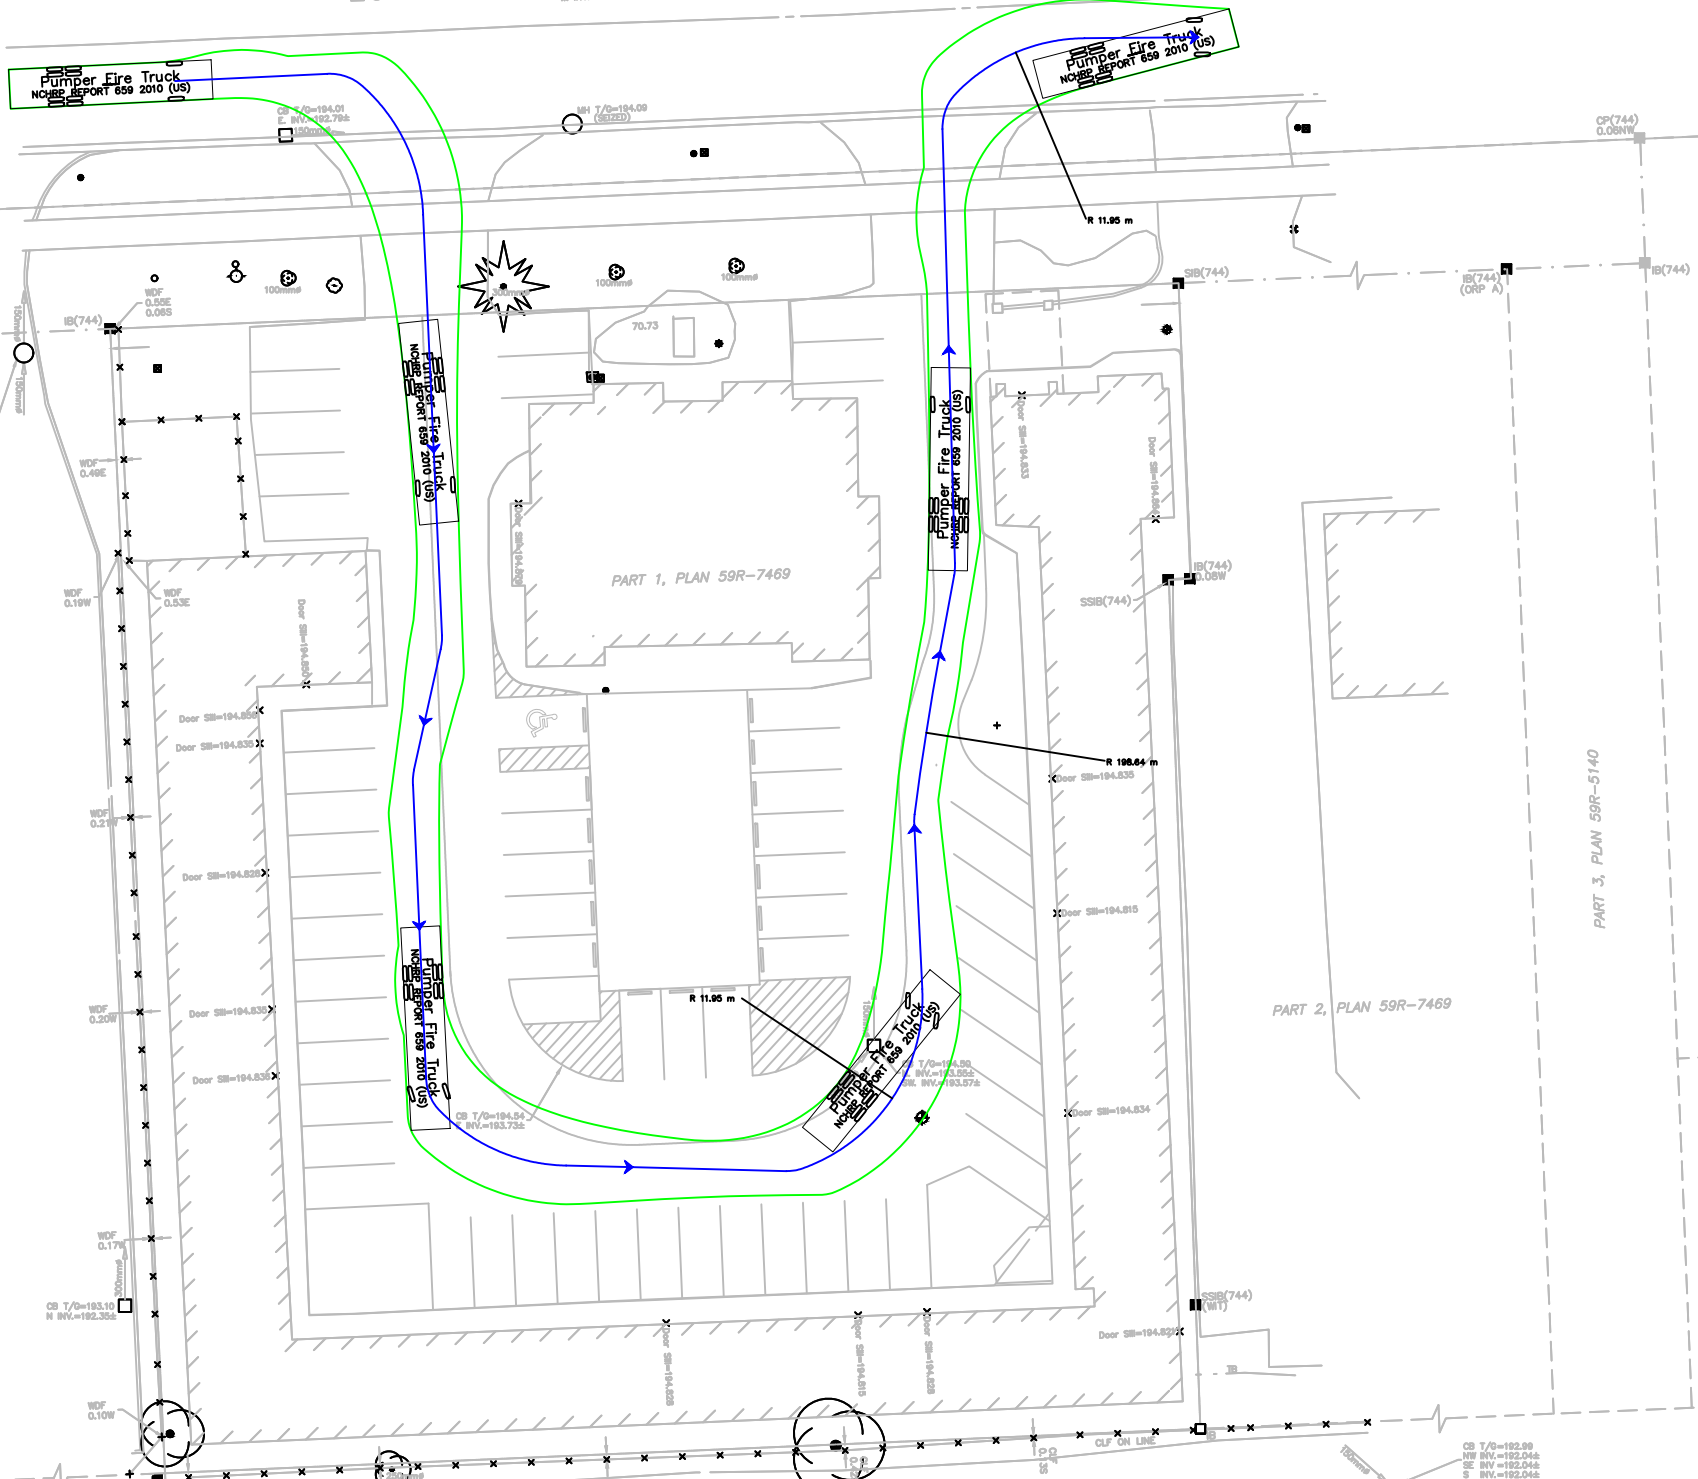

THIS AUTOTURN SWEEP PATH ANALYSIS HAS BEEN PREPARED USING BASE PLANS PROVIDED BY OTHERS. THE PRACTITIONER HAS NOT INSPECTED THE ACCURACY AND/OR THE COMPLETENESS OF THESE BASE PLANS AND SHALL NOT BE RESPONSIBLE FOR ANY ERRORS OR OMISSIONS WHICH MAY BE INCORPORATED HEREIN AS A RESULT.

NO.	DATE	INITIAL	REVISION DETAIL
1	2023-07-26	LC	UPDATED SITE PLAN

DESIGN VEHICLE:

Pumper Fire Truck

meters

- Width : 2.59
- Track : 2.59
- Lock to Lock Time : 6.0
- Steering Angle : 37.8


AUTOTURN ASSESSMENT 8004 LUNDY'S LANE NIAGARA FALLS, ON



PROJECT NO.: 220773	DATE: MAY 2023	SCALE: 1:500	DRAWING NO.: 07
DRAWN: LC	DESIGN: LC	CHECK: SC	



LUNDY'S LANE

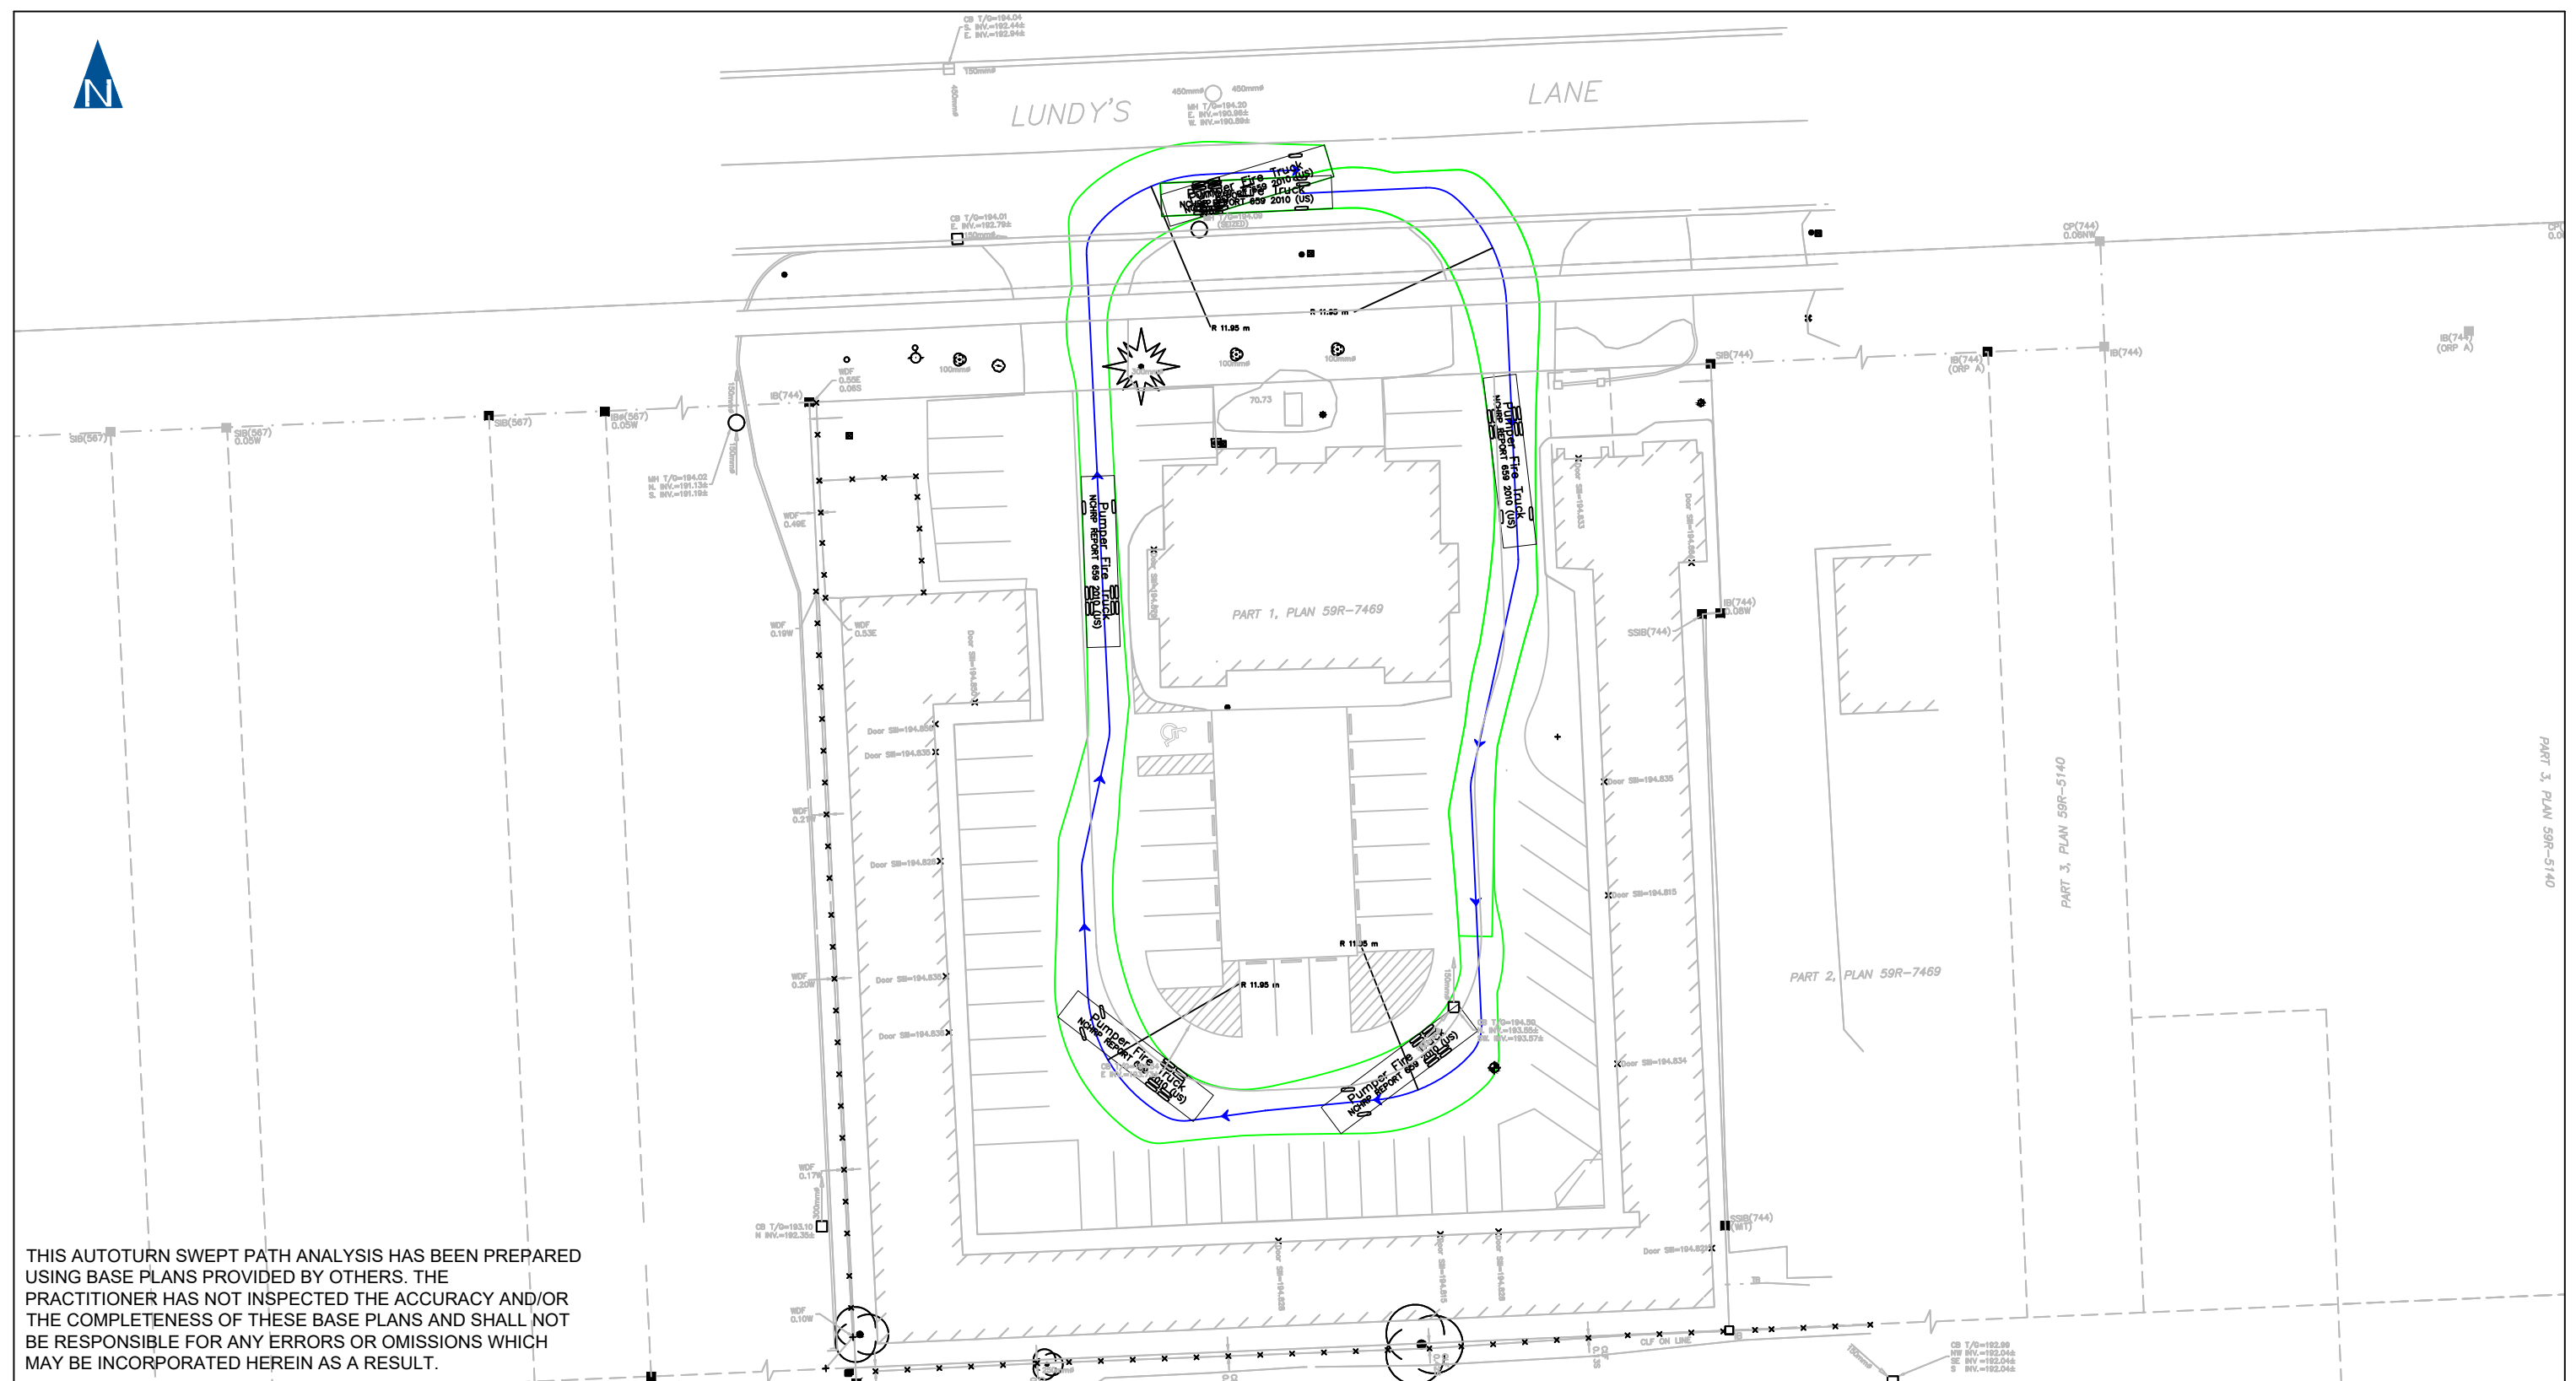

THIS AUTOTURN SWEEP PATH ANALYSIS HAS BEEN PREPARED USING BASE PLANS PROVIDED BY OTHERS. THE PRACTITIONER HAS NOT INSPECTED THE ACCURACY AND/OR THE COMPLETENESS OF THESE BASE PLANS AND SHALL NOT BE RESPONSIBLE FOR ANY ERRORS OR OMISSIONS WHICH MAY BE INCORPORATED HEREIN AS A RESULT.

NO.	DATE	INITIAL	REVISION DETAIL
1	2023-07-26	LC	UPDATED SITE PLAN

DESIGN VEHICLE:

Pumper Fire Truck

meters

- Width : 2.59
- Track : 2.59
- Lock to Lock Time : 6.0
- Steering Angle : 37.8

AUTOTURN ASSESSMENT 8004 LUNDY'S LANE NIAGARA FALLS, ON



PROJECT NO.: 220773	DATE: MAY 2023	SCALE: 1:500	DRAWING NO.: 08
DRAWN: LC	DESIGN: LC	CHECK: SC	

Appendix C

Parking Utilization Surveys





Paradigm Transportation Solutions Limited
5A-150 Pinebush Rd

Cambridge, Ontario, Canada N1R 8J8
519-896-3163 cbowness@pts1.com

Count Name: 8004 Lundys Lane - West
Driveway (Thursday to Saturday)
Site Code: 220773
Start Date: 04/20/2023
Page No: 1

Direction (Southbound)

Start Time	Motorcycles	Cars & Light Goods	Buses	Single-Unit Trucks	Articulated Trucks	Bicycles on Road	Total
6:00 AM	0	0	0	0	0	0	0
6:15 AM	0	1	0	0	0	0	1
6:30 AM	0	0	0	0	0	0	0
6:45 AM	0	0	0	0	0	0	0
7:00 AM	0	0	0	0	0	0	0
7:15 AM	0	2	0	0	0	0	2
7:30 AM	0	0	0	0	0	0	0
7:45 AM	0	0	0	0	0	0	0
8:00 AM	0	0	0	0	0	0	0
8:15 AM	0	0	0	0	0	0	0
8:30 AM	0	1	0	0	0	0	1
8:45 AM	0	1	0	0	0	0	1
9:00 AM	0	1	0	0	0	0	1
9:15 AM	0	2	0	0	0	0	2
9:30 AM	0	0	0	0	0	0	0
9:45 AM	0	1	0	0	0	0	1
10:00 AM	0	0	0	0	0	0	0
10:15 AM	0	2	0	0	0	0	2
10:30 AM	0	0	0	0	0	0	0
10:45 AM	0	1	0	0	0	0	1
11:00 AM	0	1	0	0	0	0	1
11:15 AM	0	1	0	0	0	0	1
11:30 AM	0	0	0	0	0	0	0
11:45 AM	0	0	0	0	0	0	0
12:00 PM	0	3	0	0	0	0	3
12:15 PM	0	0	0	0	0	0	0
12:30 PM	0	1	0	0	0	0	1
12:45 PM	0	1	0	0	0	0	1
1:00 PM	0	0	0	0	0	0	0
1:15 PM	0	1	0	0	0	0	1
1:30 PM	1	1	0	0	0	0	2
1:45 PM	0	2	0	0	0	0	2
2:00 PM	0	0	0	0	0	0	0
2:15 PM	0	1	0	0	0	0	1
2:30 PM	0	0	0	0	0	0	0
2:45 PM	0	2	0	0	0	0	2
3:00 PM	0	0	0	0	0	0	0
3:15 PM	0	0	0	0	0	0	0
3:30 PM	0	1	0	0	0	0	1

3:45 PM	0	0	0	0	0	0	0
4:00 PM	0	0	0	0	0	0	0
4:15 PM	0	0	0	0	0	1	1
4:30 PM	0	1	0	0	0	0	1
4:45 PM	0	0	0	0	0	0	0
5:00 PM	0	0	0	0	0	0	0
5:15 PM	0	0	0	0	0	0	0
5:30 PM	0	0	0	0	0	0	0
5:45 PM	0	2	0	0	0	0	2
6:00 PM	0	0	0	0	0	0	0
6:15 PM	0	0	0	0	0	2	2
6:30 PM	0	0	0	0	0	0	0
6:45 PM	0	0	0	0	0	0	0
7:00 PM	0	0	0	0	0	0	0
7:15 PM	0	0	0	0	0	0	0
7:30 PM	0	1	0	0	0	0	1
7:45 PM	0	0	0	0	0	0	0
8:00 PM	0	0	0	0	0	0	0
8:15 PM	0	0	0	0	0	0	0
8:30 PM	0	1	0	0	0	0	1
8:45 PM	0	1	0	0	0	0	1
9:00 PM	0	0	0	0	0	0	0
9:15 PM	0	0	0	0	0	0	0
9:30 PM	0	0	0	0	0	0	0
9:45 PM	0	0	0	0	0	0	0
10:00 PM	0	0	0	0	0	0	0
10:15 PM	0	0	0	0	0	0	0
10:30 PM	0	0	0	0	0	0	0
10:45 PM	0	0	0	0	0	0	0
11:00 PM	0	0	0	0	0	0	0
11:15 PM	0	0	0	0	0	0	0
11:30 PM	0	0	0	0	0	0	0
11:45 PM	0	0	0	0	0	0	0
04/21/2023 12:00 AM	1	1	0	0	0	0	2
12:15 AM	0	0	0	0	0	0	0
12:30 AM	0	0	0	0	0	0	0
12:45 AM	0	0	0	0	0	0	0
1:00 AM	0	0	0	0	0	0	0
1:15 AM	0	0	0	0	0	0	0
1:30 AM	0	0	0	0	0	0	0
1:45 AM	0	0	0	0	0	0	0
2:00 AM	0	0	0	0	0	0	0
2:15 AM	0	0	0	0	0	0	0
2:30 AM	0	0	0	0	0	0	0
2:45 AM	0	0	0	0	0	0	0
3:00 AM	0	0	0	0	0	0	0
3:15 AM	0	0	0	0	0	0	0
3:30 AM	0	0	0	0	0	0	0
3:45 AM	0	0	0	0	0	0	0
4:00 AM	0	0	0	0	0	0	0
4:15 AM	0	0	0	0	0	0	0
4:30 AM	0	1	0	0	0	0	1

4:45 AM	0	0	0	0	0	0	0
5:00 AM	0	0	0	0	0	0	0
5:15 AM	0	0	0	0	0	0	0
5:30 AM	0	0	0	0	0	0	0
5:45 AM	0	0	0	0	0	0	0
6:00 AM	0	0	0	0	0	0	0
6:15 AM	0	1	0	0	0	0	1
6:30 AM	0	0	0	0	0	0	0
6:45 AM	0	0	0	0	0	0	0
7:00 AM	0	0	0	0	0	0	0
7:15 AM	0	0	0	0	0	0	0
7:30 AM	0	0	0	0	0	0	0
7:45 AM	0	0	0	0	0	0	0
8:00 AM	0	1	0	0	0	0	1
8:15 AM	0	0	0	0	0	0	0
8:30 AM	0	0	0	0	0	0	0
8:45 AM	0	0	0	1	0	0	1
9:00 AM	0	4	0	0	0	0	4
9:15 AM	0	1	0	0	0	0	1
9:30 AM	0	1	0	0	0	0	1
9:45 AM	0	1	0	0	0	0	1
10:00 AM	1	1	0	1	0	0	3
10:15 AM	0	0	0	0	0	0	0
10:30 AM	0	0	0	0	0	0	0
10:45 AM	0	0	0	0	0	0	0
11:00 AM	0	0	0	0	0	0	0
11:15 AM	1	1	0	0	0	0	2
11:30 AM	0	0	0	0	0	0	0
11:45 AM	0	3	0	0	0	0	3
12:00 PM	0	3	0	0	0	0	3
12:15 PM	0	1	0	0	0	0	1
12:30 PM	0	0	0	0	0	0	0
12:45 PM	0	0	0	0	0	0	0
1:00 PM	0	0	0	0	0	0	0
1:15 PM	0	1	0	0	0	0	1
1:30 PM	0	2	0	0	0	0	2
1:45 PM	0	2	0	0	0	1	3
2:00 PM	0	0	0	0	0	0	0
2:15 PM	0	0	0	0	0	0	0
2:30 PM	0	1	0	0	0	0	1
2:45 PM	0	0	0	0	1	0	1
3:00 PM	0	0	0	0	0	0	0
3:15 PM	0	0	0	1	0	0	1
3:30 PM	0	0	0	0	0	1	1
3:45 PM	0	0	0	0	0	0	0
4:00 PM	0	0	0	0	0	0	0
4:15 PM	0	0	0	0	0	0	0
4:30 PM	0	0	0	0	0	0	0
4:45 PM	0	0	0	0	0	0	0
5:00 PM	0	1	0	0	0	0	1
5:15 PM	0	0	0	0	0	0	0
5:30 PM	0	0	0	0	0	0	0

5:45 PM	0	0	0	0	0	0	0
6:00 PM	0	0	0	0	0	0	0
6:15 PM	0	4	0	0	0	0	4
6:30 PM	0	0	0	0	0	0	0
6:45 PM	0	3	0	0	0	0	3
7:00 PM	0	1	0	0	0	0	1
7:15 PM	0	0	0	0	0	0	0
7:30 PM	0	0	0	0	0	0	0
7:45 PM	0	1	0	0	0	0	1
8:00 PM	0	0	0	0	0	0	0
8:15 PM	1	0	0	0	0	0	1
8:30 PM	0	0	0	0	0	0	0
8:45 PM	0	0	0	0	0	0	0
9:00 PM	0	0	0	0	0	0	0
9:15 PM	0	0	0	0	0	0	0
9:30 PM	0	0	0	0	0	1	1
9:45 PM	0	1	0	0	0	0	1
10:00 PM	0	2	0	0	0	0	2
10:15 PM	0	0	0	0	0	0	0
10:30 PM	0	0	0	0	0	0	0
10:45 PM	0	0	0	0	0	0	0
11:00 PM	0	1	0	0	0	0	1
11:15 PM	0	0	0	0	0	0	0
11:30 PM	0	0	0	0	0	0	0
11:45 PM	0	0	0	0	0	0	0
04/22/2023 12:00 AM	1	0	0	0	0	0	1
12:15 AM	0	0	0	0	0	0	0
12:30 AM	0	0	0	0	0	0	0
12:45 AM	0	1	0	0	0	0	1
1:00 AM	0	0	0	0	0	0	0
1:15 AM	0	0	0	0	0	0	0
1:30 AM	0	0	0	0	0	0	0
1:45 AM	0	0	0	0	0	0	0
2:00 AM	0	0	0	0	0	0	0
2:15 AM	0	0	0	0	0	0	0
2:30 AM	0	0	0	0	0	0	0
2:45 AM	0	0	0	0	0	0	0
3:00 AM	0	0	0	0	0	0	0
3:15 AM	0	0	0	0	0	0	0
3:30 AM	0	0	0	0	0	0	0
3:45 AM	0	0	0	0	0	0	0
4:00 AM	0	0	0	0	0	0	0
4:15 AM	0	0	0	0	0	0	0
4:30 AM	0	0	0	0	0	0	0
4:45 AM	0	0	0	0	0	0	0
5:00 AM	0	0	0	0	0	0	0
5:15 AM	0	0	0	0	0	0	0
5:30 AM	0	0	0	0	0	0	0
5:45 AM	0	0	0	0	0	0	0
6:00 AM	0	0	0	0	0	0	0
6:15 AM	0	0	0	0	0	0	0
6:30 AM	0	0	0	0	0	0	0

6:45 AM	0	0	0	0	0	0	0
7:00 AM	0	0	0	0	0	0	0
7:15 AM	0	0	0	0	0	0	0
7:30 AM	0	0	0	0	0	0	0
7:45 AM	0	0	0	0	0	0	0
8:00 AM	0	0	0	0	0	0	0
8:15 AM	0	0	0	0	0	0	0
8:30 AM	0	0	0	0	0	0	0
8:45 AM	0	1	0	0	0	0	1
9:00 AM	0	0	0	0	0	0	0
9:15 AM	0	0	0	0	0	0	0
9:30 AM	0	0	0	0	0	0	0
9:45 AM	0	2	0	0	0	0	2
Total	6	77	0	3	1	6	93
Total %	6.5	82.8	0.0	3.2	1.1	6.5	100.0
AM Times	10:30 AM	9:00 AM	6:00 AM	8:15 AM	6:00 AM	6:00 AM	11:00 AM
AM Peaks	1	7	0	1	0	0	5
PM Times	12:45 PM	12:00 PM	12:00 PM	2:30 PM	2:30 PM	1:45 PM	12:00 PM
PM Peaks	1	5	0	1	1	0	5



Paradigm Transportation Solutions Limited
5A-150 Pinebush Rd

Cambridge, Ontario, Canada N1R 8J8
519-896-3163 cbowness@pts1.com

Count Name: 8004 Lundys Lane - West
Driveway (Thursday to Saturday)
Site Code: 220773
Start Date: 04/20/2023
Page No: 6

Direction (Northbound)

Start Time	Motorcycles	Cars & Light Goods	Buses	Single-Unit Trucks	Articulated Trucks	Bicycles on Road	Total
6:00 AM	0	1	0	0	0	0	1
6:15 AM	0	1	0	0	0	0	1
6:30 AM	0	0	0	0	0	0	0
6:45 AM	0	0	0	0	0	0	0
7:00 AM	0	0	0	0	0	0	0
7:15 AM	0	3	0	0	0	0	3
7:30 AM	0	0	0	0	0	0	0
7:45 AM	0	0	0	0	0	0	0
8:00 AM	0	0	0	0	0	0	0
8:15 AM	0	0	0	0	0	0	0
8:30 AM	0	1	0	0	0	0	1
8:45 AM	1	0	0	0	0	0	1
9:00 AM	0	1	0	0	0	0	1
9:15 AM	0	0	0	0	0	0	0
9:30 AM	0	3	0	0	0	0	3
9:45 AM	0	1	0	0	0	0	1
10:00 AM	0	0	0	0	0	0	0
10:15 AM	0	0	0	0	0	0	0
10:30 AM	0	3	0	0	0	0	3
10:45 AM	0	0	0	0	0	0	0
11:00 AM	0	1	0	0	0	0	1
11:15 AM	0	0	0	0	0	0	0
11:30 AM	0	1	0	0	0	0	1
11:45 AM	0	1	0	0	0	0	1
12:00 PM	0	3	0	0	0	0	3
12:15 PM	0	2	0	0	0	0	2
12:30 PM	0	5	0	0	0	0	5
12:45 PM	0	1	0	0	0	0	1
1:00 PM	0	1	0	0	0	0	1
1:15 PM	0	1	0	0	0	0	1
1:30 PM	1	2	0	0	0	0	3
1:45 PM	0	1	0	0	0	1	2
2:00 PM	0	2	0	0	0	1	3
2:15 PM	0	0	0	0	0	1	1
2:30 PM	0	1	0	0	0	2	3
2:45 PM	0	1	0	0	0	0	1
3:00 PM	0	0	0	0	0	0	0
3:15 PM	0	2	0	0	0	0	2
3:30 PM	0	3	0	0	0	0	3

3:45 PM	0	1	0	0	0	0	1
4:00 PM	0	1	0	0	0	0	1
4:15 PM	0	2	0	0	0	0	2
4:30 PM	0	1	0	0	0	0	1
4:45 PM	0	2	0	0	0	0	2
5:00 PM	0	2	0	0	0	0	2
5:15 PM	0	2	0	0	0	0	2
5:30 PM	0	0	0	0	0	0	0
5:45 PM	0	1	0	0	0	0	1
6:00 PM	0	1	0	0	0	0	1
6:15 PM	0	0	0	0	0	0	0
6:30 PM	0	1	0	0	0	0	1
6:45 PM	0	0	0	0	0	0	0
7:00 PM	0	2	0	0	0	0	2
7:15 PM	0	0	0	0	0	0	0
7:30 PM	0	1	0	0	0	0	1
7:45 PM	0	0	0	0	0	0	0
8:00 PM	0	0	0	0	0	0	0
8:15 PM	0	1	0	0	0	0	1
8:30 PM	0	2	0	0	0	0	2
8:45 PM	0	0	0	0	0	0	0
9:00 PM	0	1	0	0	0	0	1
9:15 PM	0	1	0	0	0	0	1
9:30 PM	0	3	0	0	0	0	3
9:45 PM	0	1	0	0	0	0	1
10:00 PM	0	2	0	0	0	0	2
10:15 PM	0	0	0	0	0	0	0
10:30 PM	0	0	0	0	0	0	0
10:45 PM	0	0	0	0	0	0	0
11:00 PM	0	0	0	0	0	0	0
11:15 PM	0	0	0	0	0	0	0
11:30 PM	0	1	0	0	0	0	1
11:45 PM	0	0	0	0	0	0	0
04/21/2023 12:00 AM	0	0	0	0	0	0	0
12:15 AM	0	0	0	0	0	0	0
12:30 AM	0	0	0	0	0	0	0
12:45 AM	0	0	0	0	0	0	0
1:00 AM	0	0	0	0	0	0	0
1:15 AM	0	0	0	0	0	0	0
1:30 AM	0	1	0	0	0	0	1
1:45 AM	0	0	0	0	0	0	0
2:00 AM	0	0	0	0	0	0	0
2:15 AM	0	0	0	0	0	0	0
2:30 AM	0	0	0	0	0	0	0
2:45 AM	0	0	0	0	0	0	0
3:00 AM	0	0	0	0	0	0	0
3:15 AM	0	0	0	0	0	0	0
3:30 AM	0	0	0	0	0	0	0
3:45 AM	0	0	0	0	0	0	0
4:00 AM	0	0	0	0	0	0	0
4:15 AM	0	1	0	0	0	0	1
4:30 AM	0	1	0	0	0	0	1

4:45 AM	0	0	0	0	0	0	0
5:00 AM	0	0	0	0	0	0	0
5:15 AM	0	0	0	0	0	0	0
5:30 AM	0	0	0	0	0	0	0
5:45 AM	0	0	0	0	0	0	0
6:00 AM	0	0	0	0	0	0	0
6:15 AM	0	1	0	0	0	0	1
6:30 AM	0	0	0	0	0	0	0
6:45 AM	0	0	0	0	0	0	0
7:00 AM	0	1	0	0	0	0	1
7:15 AM	0	2	0	0	0	0	2
7:30 AM	0	1	0	0	0	0	1
7:45 AM	0	1	0	0	0	0	1
8:00 AM	0	0	0	0	0	0	0
8:15 AM	0	0	0	0	0	0	0
8:30 AM	0	0	0	0	0	0	0
8:45 AM	0	0	0	0	0	0	0
9:00 AM	0	0	0	1	0	0	1
9:15 AM	0	3	0	0	0	0	3
9:30 AM	0	2	0	0	0	0	2
9:45 AM	0	0	0	0	0	0	0
10:00 AM	0	0	0	1	0	0	1
10:15 AM	0	3	0	0	0	0	3
10:30 AM	0	2	0	0	0	0	2
10:45 AM	0	1	0	0	0	0	1
11:00 AM	0	2	0	0	0	0	2
11:15 AM	1	2	0	0	0	0	3
11:30 AM	0	1	0	0	0	0	1
11:45 AM	0	3	0	0	0	0	3
12:00 PM	0	4	0	0	0	0	4
12:15 PM	0	0	0	0	0	0	0
12:30 PM	0	1	0	0	0	0	1
12:45 PM	0	1	0	0	0	0	1
1:00 PM	0	1	0	0	0	0	1
1:15 PM	1	2	0	0	0	0	3
1:30 PM	0	2	0	0	0	0	2
1:45 PM	0	3	0	0	0	0	3
2:00 PM	0	1	0	0	0	0	1
2:15 PM	0	1	0	0	0	0	1
2:30 PM	0	2	0	0	0	0	2
2:45 PM	0	2	0	0	0	0	2
3:00 PM	0	1	0	0	0	0	1
3:15 PM	0	2	0	0	1	0	3
3:30 PM	0	1	0	0	0	0	1
3:45 PM	0	1	0	0	1	0	2
4:00 PM	0	2	0	0	0	0	2
4:15 PM	0	0	0	0	0	0	0
4:30 PM	0	0	0	0	0	0	0
4:45 PM	0	3	0	0	0	0	3
5:00 PM	0	2	0	0	0	0	2
5:15 PM	0	0	0	0	0	0	0
5:30 PM	0	3	0	0	0	0	3

5:45 PM	0	0	0	0	0	0	0
6:00 PM	0	3	0	0	0	0	3
6:15 PM	0	2	0	0	0	0	2
6:30 PM	0	0	0	0	0	0	0
6:45 PM	0	2	0	0	0	0	2
7:00 PM	1	2	0	0	0	0	3
7:15 PM	0	2	0	0	0	0	2
7:30 PM	0	1	0	0	0	0	1
7:45 PM	0	1	0	0	0	0	1
8:00 PM	0	0	0	0	0	0	0
8:15 PM	0	1	0	0	0	0	1
8:30 PM	0	0	0	0	0	0	0
8:45 PM	1	1	0	0	0	0	2
9:00 PM	0	1	0	0	0	0	1
9:15 PM	0	0	0	0	0	0	0
9:30 PM	1	0	0	0	0	0	1
9:45 PM	0	2	0	0	0	0	2
10:00 PM	0	0	0	0	0	0	0
10:15 PM	0	0	0	0	0	0	0
10:30 PM	0	0	0	0	0	0	0
10:45 PM	0	0	0	0	0	0	0
11:00 PM	0	1	0	0	0	0	1
11:15 PM	0	0	0	0	0	0	0
11:30 PM	0	0	0	0	0	0	0
11:45 PM	0	1	0	0	0	0	1
04/22/2023 12:00 AM	0	0	0	0	0	0	0
12:15 AM	0	0	0	0	0	0	0
12:30 AM	0	0	0	0	0	0	0
12:45 AM	0	0	0	0	0	0	0
1:00 AM	0	0	0	0	0	0	0
1:15 AM	0	0	0	0	0	0	0
1:30 AM	0	0	0	0	0	0	0
1:45 AM	0	1	0	0	0	0	1
2:00 AM	0	0	0	0	0	0	0
2:15 AM	0	0	0	0	0	0	0
2:30 AM	0	1	0	0	0	0	1
2:45 AM	0	0	0	0	0	0	0
3:00 AM	0	0	0	0	0	0	0
3:15 AM	0	0	0	0	0	0	0
3:30 AM	0	0	0	0	0	0	0
3:45 AM	0	0	0	0	0	0	0
4:00 AM	0	0	0	0	0	0	0
4:15 AM	0	1	0	0	0	0	1
4:30 AM	0	0	0	0	0	0	0
4:45 AM	0	0	0	0	0	0	0
5:00 AM	0	0	0	0	0	0	0
5:15 AM	0	0	0	0	0	0	0
5:30 AM	0	0	0	0	0	0	0
5:45 AM	0	0	0	0	0	0	0
6:00 AM	0	0	0	0	0	0	0
6:15 AM	0	0	0	0	0	0	0
6:30 AM	0	0	0	0	0	0	0


6:45 AM	0	0	0	0	0	0	0
7:00 AM	0	1	0	0	0	0	1
7:15 AM	0	0	0	0	0	0	0
7:30 AM	0	0	0	0	0	0	0
7:45 AM	0	0	0	0	0	0	0
8:00 AM	0	1	0	0	0	0	1
8:15 AM	0	0	0	0	0	0	0
8:30 AM	0	0	0	0	0	0	0
8:45 AM	0	1	0	0	0	0	1
9:00 AM	0	1	0	0	0	0	1
9:15 AM	0	2	0	0	0	0	2
9:30 AM	0	2	0	0	0	0	2
9:45 AM	0	0	0	0	0	0	0
Total	7	165	0	2	2	5	181
Total %	3.9	91.2	0.0	1.1	1.1	2.8	100.0
AM Times	10:30 AM	9:00 AM	6:00 AM	8:15 AM	6:00 AM	6:00 AM	11:00 AM
AM Peaks	1	5	0	1	0	0	9
PM Times	12:45 PM	12:00 PM	12:00 PM	2:30 PM	2:30 PM	1:45 PM	12:00 PM
PM Peaks	1	11	0	0	1	5	11



Paradigm Transportation Solutions Limited
5A-150 Pinebush Rd

Cambridge, Ontario, Canada N1R 8J8
519-896-3163 cbowness@ptsl.com

Count Name: 8004 Lundys Lane - West
Driveway (Thursday to Saturday)
Site Code: 220773
Start Date: 04/20/2023
Page No: 11

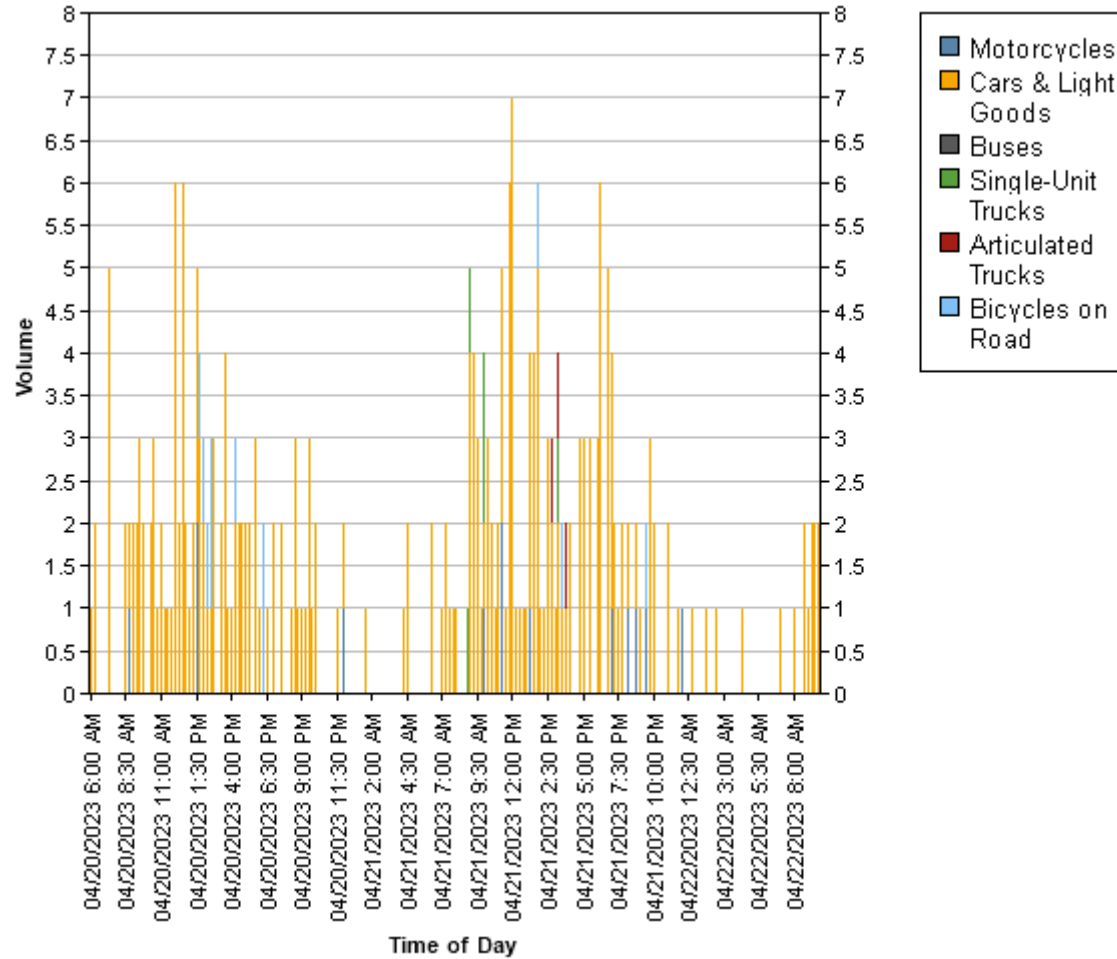



Paradigm Transportation Solutions Limited
5A-150 Pinebush Rd

Cambridge, Ontario, Canada N1R 8J8
519-896-3163 cbowness@pts1.com

Count Name: 8004 Lundys Lane - West
Driveway (Saturday to Sunday)
Site Code: 220773
Start Date: 04/22/2023
Page No: 1

Direction (Southbound)

Start Time	Motorcycles	Cars & Light Goods	Buses	Single-Unit Trucks	Articulated Trucks	Bicycles on Road	Total
9:55 AM	0	1	0	0	0	0	1
10:10 AM	0	1	0	0	0	0	1
10:25 AM	0	0	0	0	0	0	0
10:40 AM	0	0	0	0	0	0	0
10:55 AM	0	0	0	0	0	0	0
11:10 AM	0	0	0	0	0	0	0
11:25 AM	0	0	0	0	0	0	0
11:40 AM	0	0	0	0	0	0	0
11:55 AM	0	2	0	0	0	0	2
12:10 PM	0	0	0	0	0	0	0
12:25 PM	0	1	0	0	0	0	1
12:40 PM	0	1	0	0	0	0	1
12:55 PM	0	1	0	0	0	0	1
1:10 PM	0	0	0	0	0	0	0
1:25 PM	0	1	0	0	0	0	1
1:40 PM	0	0	0	0	0	0	0
1:55 PM	0	0	0	0	0	1	1
2:10 PM	0	2	0	0	0	0	2
2:25 PM	0	2	0	0	0	0	2
2:40 PM	0	2	0	0	0	0	2
2:55 PM	0	1	0	0	0	0	1
3:10 PM	0	2	0	0	0	0	2
3:25 PM	0	0	0	0	0	0	0
3:40 PM	0	0	0	0	0	0	0
3:55 PM	0	1	0	0	0	0	1
4:10 PM	0	2	0	0	0	0	2
4:25 PM	0	1	0	0	0	0	1
4:40 PM	0	0	0	0	0	0	0
4:55 PM	0	1	0	0	0	0	1
5:10 PM	0	0	0	0	0	0	0
5:25 PM	0	2	0	0	0	0	2
5:40 PM	0	0	0	0	0	0	0
5:55 PM	0	0	0	0	0	0	0
6:10 PM	0	1	0	0	0	0	1
6:25 PM	0	0	0	0	0	0	0
6:40 PM	0	1	0	0	0	0	1
6:55 PM	0	0	0	0	0	0	0
7:10 PM	0	0	0	0	0	0	0
7:25 PM	0	0	0	0	0	0	0

7:40 PM	0	0	0	0	0	0	0
7:55 PM	0	1	0	0	0	0	1
8:10 PM	0	0	0	0	0	0	0
8:25 PM	0	0	0	0	0	0	0
8:40 PM	0	0	0	0	0	0	0
8:55 PM	0	0	0	0	0	0	0
9:10 PM	0	0	0	0	0	0	0
9:25 PM	0	1	0	0	0	0	1
9:40 PM	0	1	0	0	0	2	3
9:55 PM	0	0	0	0	0	0	0
10:10 PM	0	0	0	0	0	0	0
10:25 PM	0	0	0	0	0	0	0
10:40 PM	0	0	0	0	0	0	0
10:55 PM	0	0	0	0	0	0	0
11:10 PM	0	0	0	0	0	0	0
11:25 PM	0	0	0	0	0	0	0
11:40 PM	1	0	0	0	0	0	1
11:55 PM	0	0	0	0	0	0	0
12:10 AM	0	0	0	0	0	0	0
12:25 AM	0	0	0	0	0	0	0
12:40 AM	0	0	0	0	0	0	0
12:55 AM	0	0	0	0	0	0	0
1:10 AM	0	0	0	0	0	0	0
1:25 AM	0	0	0	0	0	0	0
1:40 AM	0	0	0	0	0	0	0
1:55 AM	1	0	0	0	0	0	1
2:10 AM	0	0	0	0	0	0	0
2:25 AM	0	0	0	0	0	0	0
2:40 AM	0	0	0	0	0	0	0
2:55 AM	0	0	0	0	0	0	0
3:10 AM	0	0	0	0	0	0	0
3:25 AM	0	0	0	0	0	0	0
3:40 AM	0	0	0	0	0	0	0
3:55 AM	0	0	0	0	0	0	0
4:10 AM	0	0	0	0	0	0	0
4:25 AM	0	0	0	0	0	0	0
4:40 AM	0	0	0	0	0	0	0
4:55 AM	0	0	0	0	0	0	0
5:10 AM	0	0	0	0	0	0	0
5:25 AM	0	0	0	0	0	0	0
5:40 AM	0	0	0	0	0	0	0
5:55 AM	0	0	0	0	0	0	0
6:10 AM	0	0	0	0	0	0	0
6:25 AM	0	0	0	0	0	0	0
6:40 AM	0	0	0	0	0	0	0
6:55 AM	0	0	0	0	0	0	0
7:10 AM	0	0	0	0	0	0	0
7:25 AM	0	1	0	0	0	0	1
7:40 AM	0	0	0	0	0	0	0
7:55 AM	0	0	0	0	0	0	0
8:10 AM	0	0	0	0	0	0	0
8:25 AM	0	0	0	0	0	0	0

8:40 AM	0	1	0	0	0	0	1
8:55 AM	0	0	0	0	0	0	0
9:10 AM	0	0	0	0	0	0	0
9:25 AM	0	0	0	0	0	0	0
9:40 AM	0	0	0	0	0	0	0
9:55 AM	0	0	0	0	0	0	0
10:10 AM	0	0	0	0	0	0	0
10:25 AM	0	0	0	0	0	0	0
10:40 AM	0	1	0	0	0	0	1
10:55 AM	0	0	0	0	0	0	0
11:10 AM	0	0	0	0	0	0	0
11:25 AM	0	0	0	0	0	0	0
11:40 AM	0	0	0	0	0	0	0
11:55 AM	0	0	0	0	0	0	0
12:10 PM	0	0	0	0	0	0	0
12:25 PM	0	1	0	0	0	0	1
12:40 PM	0	0	0	0	0	0	0
12:55 PM	0	1	0	0	0	0	1
1:10 PM	0	1	0	0	0	0	1
1:25 PM	0	0	0	0	0	0	0
1:40 PM	0	0	0	0	0	0	0
1:55 PM	0	1	0	0	0	0	1
2:10 PM	0	0	0	0	0	0	0
2:25 PM	0	0	0	0	0	0	0
2:40 PM	0	0	0	0	0	0	0
2:55 PM	0	0	0	0	0	0	0
3:10 PM	0	1	0	0	0	0	1
3:25 PM	0	0	0	0	0	0	0
3:40 PM	0	0	0	0	0	0	0
3:55 PM	0	0	0	0	0	0	0
4:10 PM	0	0	0	0	0	0	0
4:25 PM	0	1	0	0	0	0	1
4:40 PM	0	0	0	0	0	0	0
4:55 PM	0	1	0	0	0	0	1
5:10 PM	0	1	0	0	0	0	1
5:25 PM	0	1	0	0	0	0	1
5:40 PM	0	1	0	0	0	0	1
5:55 PM	0	0	0	0	0	0	0
6:10 PM	0	1	0	0	0	0	1
6:25 PM	0	0	0	0	0	0	0
6:40 PM	0	0	0	0	0	0	0
6:55 PM	0	0	0	0	0	0	0
7:10 PM	0	1	0	0	0	0	1
7:25 PM	0	0	0	0	0	0	0
7:40 PM	0	0	0	0	0	0	0
7:55 PM	0	2	0	0	0	0	2
8:10 PM	0	1	0	0	0	0	1
8:25 PM	0	0	0	0	0	0	0
8:40 PM	0	2	0	0	0	0	2
8:55 PM	0	0	0	0	0	0	0
9:10 PM	0	1	0	0	0	0	1
9:25 PM	0	0	0	0	0	0	0

9:40 PM	0	0	0	0	0	0	0
9:55 PM	0	1	0	0	0	0	1
10:10 PM	1	0	0	0	0	0	1
10:25 PM	0	0	0	0	0	0	0
10:40 PM	0	0	0	0	0	0	0
10:55 PM	0	0	0	0	0	0	0
11:10 PM	0	0	0	0	0	0	0
11:25 PM	0	0	0	0	0	0	0
11:40 PM	0	1	0	0	0	0	1
11:55 PM	0	0	0	0	0	0	0
Total	3	52	0	0	0	3	58
Total %	5.2	89.7	0.0	0.0	0.0	5.2	100.0
AM Times	1:10 AM	9:55 AM	9:55 AM	9:55 AM	9:55 AM	10:40 AM	9:55 AM
AM Peaks	1	2	0	0	0	0	2
PM Times	1:10 PM	3:40 PM	12:10 PM	12:10 PM	12:10 PM	8:55 PM	3:40 PM
PM Peaks	0	4	0	0	0	2	4



Paradigm Transportation Solutions Limited
5A-150 Pinebush Rd

Cambridge, Ontario, Canada N1R 8J8
519-896-3163 cbowness@ptsI.com

Count Name: 8004 Lundys Lane - West
Driveway (Saturday to Sunday)
Site Code: 220773
Start Date: 04/22/2023
Page No: 5

Direction (Northbound)

Start Time	Motorcycles	Cars & Light Goods	Buses	Single-Unit Trucks	Articulated Trucks	Bicycles on Road	Total
9:55 AM	0	4	0	0	0	0	4
10:10 AM	0	0	0	0	0	0	0
10:25 AM	0	0	0	0	0	0	0
10:40 AM	0	1	0	0	0	0	1
10:55 AM	0	0	0	0	0	0	0
11:10 AM	0	0	0	0	0	0	0
11:25 AM	0	0	0	0	0	1	1
11:40 AM	0	0	0	0	0	0	0
11:55 AM	0	3	0	0	0	0	3
12:10 PM	0	2	0	0	0	0	2
12:25 PM	0	0	0	0	0	0	0
12:40 PM	0	2	0	0	0	0	2
12:55 PM	0	2	0	0	0	0	2
1:10 PM	0	0	0	0	0	0	0
1:25 PM	0	1	0	0	0	0	1
1:40 PM	0	0	0	0	0	0	0
1:55 PM	1	0	0	0	0	0	1
2:10 PM	0	0	0	0	0	0	0
2:25 PM	0	2	0	0	0	0	2
2:40 PM	0	0	0	0	0	0	0
2:55 PM	0	1	0	0	0	0	1
3:10 PM	0	1	0	0	0	0	1
3:25 PM	0	3	0	0	0	0	3
3:40 PM	0	3	0	0	0	0	3
3:55 PM	0	2	0	0	0	0	2
4:10 PM	0	1	0	0	0	0	1
4:25 PM	0	5	0	0	0	0	5
4:40 PM	0	1	0	0	0	0	1
4:55 PM	0	0	0	0	0	0	0
5:10 PM	0	1	0	0	0	0	1
5:25 PM	0	3	0	0	0	0	3
5:40 PM	0	1	0	0	0	0	1
5:55 PM	0	1	0	0	0	0	1
6:10 PM	0	1	0	0	0	0	1
6:25 PM	0	2	0	0	0	0	2
6:40 PM	0	1	0	0	0	0	1
6:55 PM	0	0	0	0	0	0	0
7:10 PM	0	3	0	0	0	0	3
7:25 PM	0	0	0	0	0	0	0

7:40 PM	0	1	0	0	0	0	1
7:55 PM	0	0	0	0	0	0	0
8:10 PM	0	0	0	0	0	0	0
8:25 PM	0	0	0	0	0	0	0
8:40 PM	0	0	0	0	0	0	0
8:55 PM	0	0	0	0	0	0	0
9:10 PM	0	1	0	0	0	0	1
9:25 PM	0	0	0	0	0	0	0
9:40 PM	0	0	0	0	0	0	0
9:55 PM	0	0	0	0	0	0	0
10:10 PM	0	0	0	0	0	0	0
10:25 PM	0	0	0	0	0	0	0
10:40 PM	0	0	0	0	0	0	0
10:55 PM	0	0	0	0	0	0	0
11:10 PM	0	0	0	0	0	0	0
11:25 PM	0	0	0	0	0	0	0
11:40 PM	0	1	0	0	0	0	1
11:55 PM	0	0	0	0	0	0	0
12:10 AM	0	0	0	0	0	0	0
12:25 AM	0	0	0	0	0	0	0
12:40 AM	0	0	0	0	0	0	0
12:55 AM	0	0	0	0	0	0	0
1:10 AM	0	0	0	0	0	0	0
1:25 AM	0	0	0	0	0	0	0
1:40 AM	0	0	0	0	0	0	0
1:55 AM	0	0	0	0	0	0	0
2:10 AM	0	0	0	0	0	0	0
2:25 AM	0	0	0	0	0	0	0
2:40 AM	0	1	0	0	0	0	1
2:55 AM	0	0	0	0	0	0	0
3:10 AM	1	0	0	0	0	0	1
3:25 AM	0	0	0	0	0	0	0
3:40 AM	0	0	0	0	0	0	0
3:55 AM	0	0	0	0	0	0	0
4:10 AM	0	0	0	0	0	0	0
4:25 AM	0	0	0	0	0	0	0
4:40 AM	0	1	0	0	0	0	1
4:55 AM	0	0	0	0	0	0	0
5:10 AM	0	0	0	0	0	0	0
5:25 AM	0	0	0	0	0	0	0
5:40 AM	0	0	0	0	0	0	0
5:55 AM	0	0	0	0	0	0	0
6:10 AM	0	2	0	0	0	0	2
6:25 AM	0	0	0	0	0	0	0
6:40 AM	0	0	0	0	0	0	0
6:55 AM	0	0	0	0	0	0	0
7:10 AM	0	1	0	0	0	0	1
7:25 AM	0	0	0	0	0	0	0
7:40 AM	0	0	0	0	0	0	0
7:55 AM	0	0	0	0	0	0	0
8:10 AM	0	1	0	0	0	0	1
8:25 AM	0	0	0	0	0	0	0

8:40 AM	0	2	0	0	0	0	2
8:55 AM	0	0	0	0	0	0	0
9:10 AM	0	0	0	0	0	0	0
9:25 AM	0	1	0	0	0	0	1
9:40 AM	0	0	0	0	0	0	0
9:55 AM	0	0	0	0	0	0	0
10:10 AM	0	1	0	0	0	0	1
10:25 AM	0	0	0	0	0	0	0
10:40 AM	0	3	0	0	0	0	3
10:55 AM	0	1	0	0	0	0	1
11:10 AM	0	1	0	0	0	0	1
11:25 AM	0	0	0	0	0	0	0
11:40 AM	0	0	0	0	0	0	0
11:55 AM	0	2	0	0	0	0	2
12:10 PM	0	0	0	0	0	0	0
12:25 PM	0	0	0	0	0	0	0
12:40 PM	0	1	0	0	0	0	1
12:55 PM	0	3	0	0	0	0	3
1:10 PM	0	2	0	0	0	0	2
1:25 PM	0	2	0	0	0	0	2
1:40 PM	0	0	0	0	0	0	0
1:55 PM	0	0	0	0	0	0	0
2:10 PM	0	0	0	0	0	0	0
2:25 PM	0	0	0	0	0	0	0
2:40 PM	0	0	0	0	0	0	0
2:55 PM	0	0	0	0	0	0	0
3:10 PM	0	1	0	0	0	0	1
3:25 PM	0	3	0	0	0	0	3
3:40 PM	0	2	0	0	0	0	2
3:55 PM	0	1	0	0	0	0	1
4:10 PM	0	1	0	0	0	0	1
4:25 PM	0	2	0	0	0	0	2
4:40 PM	0	0	0	0	0	0	0
4:55 PM	0	1	0	0	0	0	1
5:10 PM	0	2	0	0	0	0	2
5:25 PM	0	2	0	0	0	0	2
5:40 PM	0	0	0	0	0	0	0
5:55 PM	0	0	0	0	0	0	0
6:10 PM	0	0	0	0	0	0	0
6:25 PM	1	1	0	0	0	0	2
6:40 PM	0	0	0	0	0	0	0
6:55 PM	0	0	0	0	0	0	0
7:10 PM	0	0	0	0	0	0	0
7:25 PM	0	1	0	0	0	0	1
7:40 PM	0	0	0	0	0	0	0
7:55 PM	0	1	0	0	0	0	1
8:10 PM	0	1	0	0	0	0	1
8:25 PM	0	2	0	0	0	0	2
8:40 PM	0	0	0	0	0	0	0
8:55 PM	0	0	0	0	0	0	0
9:10 PM	0	0	0	0	0	0	0
9:25 PM	0	1	0	0	0	0	1


9:40 PM	0	3	0	0	0	0	3
9:55 PM	0	0	0	0	0	0	0
10:10 PM	0	2	0	0	0	0	2
10:25 PM	0	0	0	0	0	0	0
10:40 PM	0	0	0	0	0	0	0
10:55 PM	0	0	0	0	0	0	0
11:10 PM	0	0	0	0	0	0	0
11:25 PM	0	0	0	0	0	0	0
11:40 PM	0	0	0	0	0	0	0
11:55 PM	0	0	0	0	0	0	0
Total	3	102	0	0	0	1	106
Total %	2.8	96.2	0.0	0.0	0.0	0.9	100.0
AM Times	1:10 AM	9:55 AM	9:55 AM	9:55 AM	9:55 AM	10:40 AM	9:55 AM
AM Peaks	0	5	0	0	0	1	5
PM Times	1:10 PM	3:40 PM	12:10 PM	12:10 PM	12:10 PM	8:55 PM	3:40 PM
PM Peaks	1	11	0	0	0	0	11



Paradigm Transportation Solutions Limited
5A-150 Pinebush Rd

Cambridge, Ontario, Canada N1R 8J8
519-896-3163 cbowness@ptsl.com

Count Name: 8004 Lundys Lane - West
Driveway (Saturday to Sunday)
Site Code: 220773
Start Date: 04/22/2023
Page No: 9

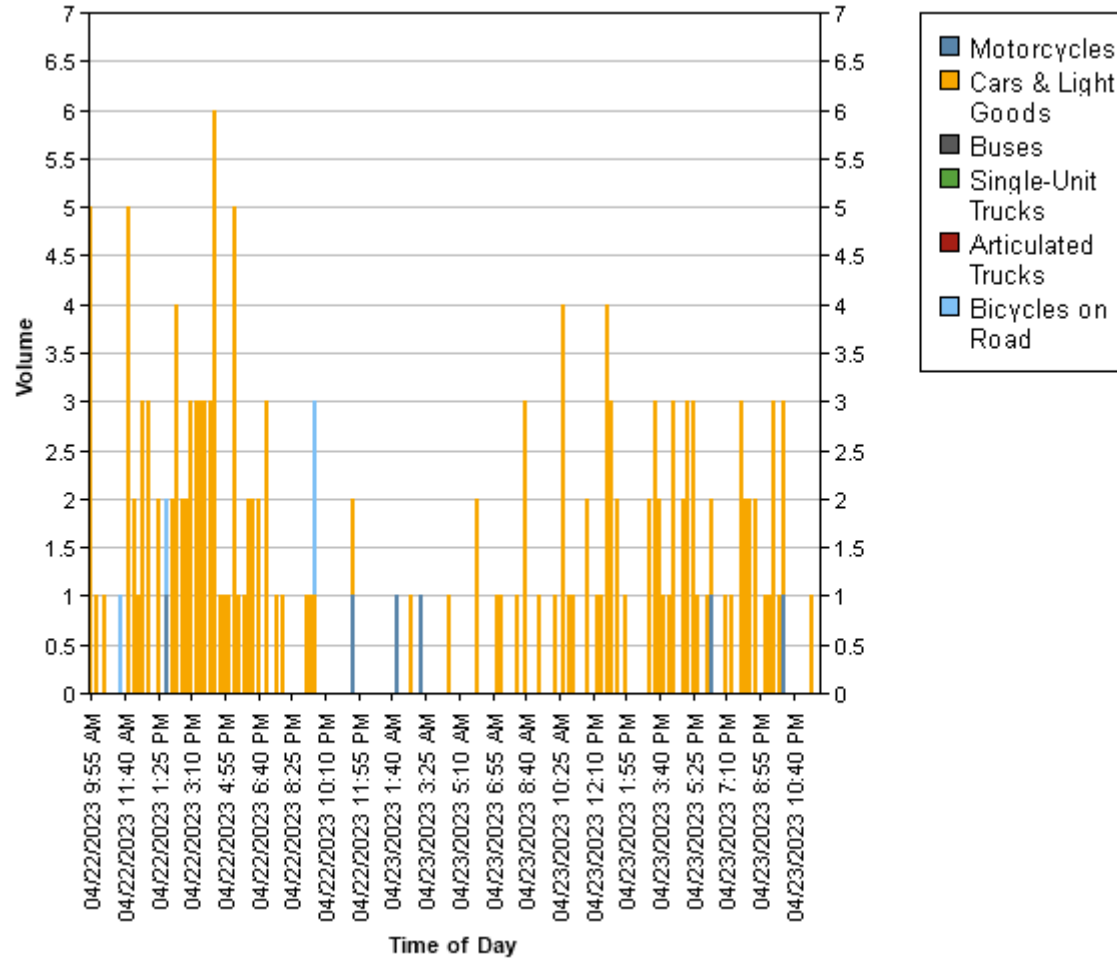



Paradigm Transportation Solutions Limited
5A-150 Pinebush Rd

Cambridge, Ontario, Canada N1R 8J8
519-896-3163 cbowness@ptsl.com

Count Name: 8004 Lundys Lane - East Driveway
(Thursday to Saturday)
Site Code: 220773
Start Date: 04/20/2023
Page No: 1

Direction (Southbound)

Start Time	Motorcycles	Cars & Light Goods	Buses	Single-Unit Trucks	Articulated Trucks	Bicycles on Road	Total
6:00 AM	0	0	0	0	0	0	0
6:15 AM	0	1	0	0	0	0	1
6:30 AM	0	0	0	0	0	0	0
6:45 AM	0	0	0	0	0	0	0
7:00 AM	0	0	0	0	0	1	1
7:15 AM	0	1	0	0	0	0	1
7:30 AM	0	0	0	0	0	0	0
7:45 AM	0	0	0	0	0	0	0
8:00 AM	0	0	0	0	0	0	0
8:15 AM	0	0	0	0	0	0	0
8:30 AM	0	1	0	0	0	0	1
8:45 AM	0	1	0	0	0	0	1
9:00 AM	0	2	0	0	0	0	2
9:15 AM	0	1	0	0	0	0	1
9:30 AM	0	1	0	0	0	0	1
9:45 AM	0	0	0	0	0	0	0
10:00 AM	0	0	0	0	0	0	0
10:15 AM	0	0	0	0	0	0	0
10:30 AM	0	0	0	0	0	0	0
10:45 AM	0	0	0	0	0	0	0
11:00 AM	0	1	0	0	0	0	1
11:15 AM	0	0	0	0	0	0	0
11:30 AM	0	1	0	0	0	0	1
11:45 AM	0	2	0	0	0	0	2
12:00 PM	0	0	0	0	0	0	0
12:15 PM	0	2	0	0	0	0	2
12:30 PM	0	2	0	0	0	0	2
12:45 PM	0	2	0	0	0	0	2
1:00 PM	0	1	0	0	0	0	1
1:15 PM	0	0	0	0	0	0	0
1:30 PM	0	2	0	0	0	0	2
1:45 PM	0	1	0	0	0	0	1
2:00 PM	0	1	0	0	0	0	1
2:15 PM	0	0	0	0	0	0	0
2:30 PM	0	1	0	0	0	1	2
2:45 PM	0	2	0	0	0	0	2
3:00 PM	0	0	0	0	0	0	0
3:15 PM	0	2	0	0	0	0	2
3:30 PM	0	2	0	0	0	0	2

3:45 PM	0	0	0	0	0	0	0
4:00 PM	0	1	0	0	0	0	1
4:15 PM	0	2	0	0	0	0	2
4:30 PM	0	3	0	0	0	0	3
4:45 PM	0	1	0	0	0	0	1
5:00 PM	0	1	0	0	0	0	1
5:15 PM	0	1	0	0	0	0	1
5:30 PM	0	2	0	0	0	0	2
5:45 PM	0	0	0	0	0	0	0
6:00 PM	0	0	0	0	0	0	0
6:15 PM	0	0	0	0	0	0	0
6:30 PM	0	2	0	0	0	0	2
6:45 PM	0	1	0	0	0	0	1
7:00 PM	0	0	0	0	0	0	0
7:15 PM	0	2	0	0	0	0	2
7:30 PM	0	2	0	0	0	0	2
7:45 PM	0	0	0	0	0	0	0
8:00 PM	0	1	0	0	0	0	1
8:15 PM	0	0	0	0	0	0	0
8:30 PM	0	1	0	0	0	0	1
8:45 PM	0	0	0	0	0	0	0
9:00 PM	0	1	0	0	0	0	1
9:15 PM	0	1	0	0	0	0	1
9:30 PM	0	1	0	0	0	0	1
9:45 PM	0	1	0	0	0	0	1
10:00 PM	0	3	0	0	0	0	3
10:15 PM	0	0	0	0	0	0	0
10:30 PM	0	0	0	0	0	0	0
10:45 PM	0	0	0	0	0	0	0
11:00 PM	0	0	0	0	0	0	0
11:15 PM	0	1	0	0	0	0	1
11:30 PM	0	0	0	0	0	0	0
11:45 PM	0	0	0	0	0	0	0
04/21/2023 12:00 AM	0	0	0	0	0	0	0
12:15 AM	0	1	0	0	0	0	1
12:30 AM	0	1	0	0	0	0	1
12:45 AM	0	0	0	0	0	0	0
1:00 AM	0	0	0	0	0	0	0
1:15 AM	0	0	0	0	0	0	0
1:30 AM	0	0	0	0	0	0	0
1:45 AM	0	1	0	0	0	0	1
2:00 AM	0	0	0	0	0	0	0
2:15 AM	0	0	0	0	0	0	0
2:30 AM	0	0	0	0	0	0	0
2:45 AM	0	0	0	0	0	0	0
3:00 AM	0	0	0	0	0	0	0
3:15 AM	0	0	0	0	0	0	0
3:30 AM	0	0	0	0	0	0	0
3:45 AM	0	0	0	0	0	0	0
4:00 AM	0	0	0	0	0	0	0
4:15 AM	0	0	0	0	0	0	0
4:30 AM	0	1	0	0	0	0	1

4:45 AM	0	0	0	0	0	0	0
5:00 AM	0	0	0	0	0	0	0
5:15 AM	0	0	0	0	0	0	0
5:30 AM	0	0	0	0	0	0	0
5:45 AM	0	0	0	0	0	0	0
6:00 AM	0	0	0	0	0	0	0
6:15 AM	0	0	0	0	0	0	0
6:30 AM	0	0	0	0	0	0	0
6:45 AM	0	0	0	0	0	0	0
7:00 AM	0	0	0	0	0	0	0
7:15 AM	0	1	0	0	0	0	1
7:30 AM	0	0	0	0	0	0	0
7:45 AM	0	2	0	0	0	0	2
8:00 AM	0	0	0	0	0	0	0
8:15 AM	0	0	0	0	0	0	0
8:30 AM	0	1	0	0	0	0	1
8:45 AM	0	0	0	0	0	0	0
9:00 AM	0	2	0	0	0	0	2
9:15 AM	0	2	0	0	0	0	2
9:30 AM	0	1	0	0	0	0	1
9:45 AM	0	1	0	0	0	0	1
10:00 AM	0	1	0	0	0	0	1
10:15 AM	0	3	0	0	0	0	3
10:30 AM	1	0	0	0	0	0	1
10:45 AM	0	2	0	0	0	0	2
11:00 AM	0	1	0	0	0	0	1
11:15 AM	0	4	0	0	0	0	4
11:30 AM	0	0	0	0	0	0	0
11:45 AM	0	1	0	0	0	0	1
12:00 PM	0	1	0	0	0	0	1
12:15 PM	0	0	0	0	0	0	0
12:30 PM	0	1	0	0	0	0	1
12:45 PM	0	1	0	0	0	1	2
1:00 PM	0	0	0	0	0	0	0
1:15 PM	0	2	0	0	0	0	2
1:30 PM	0	3	0	0	0	0	3
1:45 PM	0	1	0	0	0	0	1
2:00 PM	0	1	0	0	0	1	2
2:15 PM	0	1	0	0	0	0	1
2:30 PM	0	2	0	0	0	0	2
2:45 PM	0	1	0	0	0	0	1
3:00 PM	0	0	0	0	0	0	0
3:15 PM	0	2	0	0	0	0	2
3:30 PM	0	1	0	0	0	0	1
3:45 PM	0	4	0	0	0	0	4
4:00 PM	0	0	0	0	0	0	0
4:15 PM	0	0	0	0	0	0	0
4:30 PM	0	2	0	0	0	0	2
4:45 PM	0	2	0	0	0	0	2
5:00 PM	0	2	0	0	0	0	2
5:15 PM	0	0	0	0	0	0	0
5:30 PM	0	3	0	0	0	0	3

5:45 PM	0	0	0	0	0	0	0
6:00 PM	0	1	0	0	0	0	1
6:15 PM	0	1	0	0	0	0	1
6:30 PM	0	0	0	0	0	0	0
6:45 PM	0	0	0	0	0	0	0
7:00 PM	0	0	0	0	0	0	0
7:15 PM	0	0	0	0	0	0	0
7:30 PM	0	0	0	0	0	0	0
7:45 PM	0	0	0	0	0	0	0
8:00 PM	0	0	0	0	0	0	0
8:15 PM	0	0	0	0	0	0	0
8:30 PM	0	2	0	0	0	0	2
8:45 PM	0	0	0	0	0	0	0
9:00 PM	0	1	0	0	0	0	1
9:15 PM	0	0	0	0	0	0	0
9:30 PM	0	0	0	0	0	0	0
9:45 PM	0	1	0	0	0	0	1
10:00 PM	0	0	0	0	0	0	0
10:15 PM	0	0	0	0	0	0	0
10:30 PM	0	0	0	0	0	0	0
10:45 PM	0	0	0	0	0	0	0
11:00 PM	0	0	0	0	0	0	0
11:15 PM	0	0	0	0	0	0	0
11:30 PM	0	1	0	0	0	0	1
11:45 PM	0	2	0	0	0	0	2
04/22/2023 12:00 AM	0	0	0	0	0	0	0
12:15 AM	0	0	0	0	0	0	0
12:30 AM	0	0	0	0	0	0	0
12:45 AM	0	0	0	0	0	0	0
1:00 AM	0	0	0	0	0	0	0
1:15 AM	0	1	0	0	0	0	1
1:30 AM	0	1	0	0	0	0	1
1:45 AM	0	0	0	0	0	0	0
2:00 AM	0	0	0	0	0	0	0
2:15 AM	0	0	0	0	0	0	0
2:30 AM	0	0	0	0	0	0	0
2:45 AM	0	0	0	0	0	0	0
3:00 AM	0	0	0	0	0	0	0
3:15 AM	0	0	0	0	0	0	0
3:30 AM	0	1	0	0	0	0	1
3:45 AM	0	0	0	0	0	0	0
4:00 AM	0	0	0	0	0	0	0
4:15 AM	0	0	0	0	0	0	0
4:30 AM	0	0	0	0	0	0	0
4:45 AM	0	0	0	0	0	0	0
5:00 AM	0	0	0	0	0	0	0
5:15 AM	0	0	0	0	0	0	0
5:30 AM	0	0	0	0	0	0	0
5:45 AM	0	0	0	0	0	0	0
6:00 AM	0	0	0	0	0	0	0
6:15 AM	0	0	0	0	0	0	0
6:30 AM	0	0	0	0	0	0	0

6:45 AM	0	0	0	0	0	0	0
7:00 AM	0	0	0	0	0	0	0
7:15 AM	0	0	0	0	0	0	0
7:30 AM	0	0	0	0	0	0	0
7:45 AM	0	2	0	0	0	0	2
8:00 AM	0	0	0	0	0	0	0
8:15 AM	0	0	0	0	0	0	0
8:30 AM	0	1	0	0	0	0	1
8:45 AM	0	2	0	0	0	0	2
9:00 AM	0	0	0	0	0	0	0
9:15 AM	0	1	0	0	0	0	1
9:30 AM	0	0	0	0	0	0	0
9:45 AM	0	0	0	0	0	0	0
Total	1	132	0	0	0	4	137
Total %	0.7	96.4	0.0	0.0	0.0	2.9	100.0
AM Times	9:45 AM	10:00 AM	6:00 AM	6:00 AM	6:00 AM	6:15 AM	10:00 AM
AM Peaks	1	6	0	0	0	1	7
PM Times	1:45 PM	1:15 PM	12:00 PM	2:45 PM	12:00 PM	1:45 PM	1:15 PM
PM Peaks	0	7	0	0	0	1	8



Paradigm Transportation Solutions Limited
5A-150 Pinebush Rd

Cambridge, Ontario, Canada N1R 8J8
519-896-3163 cbowness@ptsI.com

Count Name: 8004 Lundys Lane - East Driveway
(Thursday to Saturday)
Site Code: 220773
Start Date: 04/20/2023
Page No: 6

Direction (Northbound)

Start Time	Motorcycles	Cars & Light Goods	Buses	Single-Unit Trucks	Articulated Trucks	Bicycles on Road	Total
6:00 AM	0	0	0	0	0	0	0
6:15 AM	0	0	0	0	0	0	0
6:30 AM	0	0	0	0	0	0	0
6:45 AM	0	0	0	0	0	0	0
7:00 AM	0	0	0	0	0	0	0
7:15 AM	0	1	0	0	0	0	1
7:30 AM	0	0	0	0	0	0	0
7:45 AM	0	0	0	0	0	0	0
8:00 AM	0	0	0	0	0	0	0
8:15 AM	0	0	0	0	0	0	0
8:30 AM	0	0	0	0	0	0	0
8:45 AM	0	1	0	0	0	0	1
9:00 AM	0	0	0	0	0	0	0
9:15 AM	0	0	0	0	0	0	0
9:30 AM	0	0	0	0	0	0	0
9:45 AM	0	0	0	0	0	0	0
10:00 AM	0	0	0	0	0	0	0
10:15 AM	0	0	0	0	0	0	0
10:30 AM	0	0	0	0	0	0	0
10:45 AM	0	0	0	0	0	0	0
11:00 AM	0	0	0	0	0	0	0
11:15 AM	0	0	0	0	0	0	0
11:30 AM	0	0	0	0	0	0	0
11:45 AM	0	0	0	0	0	0	0
12:00 PM	0	1	0	0	0	0	1
12:15 PM	0	1	0	0	0	0	1
12:30 PM	0	0	0	0	0	0	0
12:45 PM	0	1	0	0	0	0	1
1:00 PM	0	1	0	0	0	0	1
1:15 PM	0	1	0	0	0	1	2
1:30 PM	0	1	0	0	0	0	1
1:45 PM	0	1	0	0	0	0	1
2:00 PM	0	1	0	0	0	1	2
2:15 PM	0	1	0	0	0	1	2
2:30 PM	1	0	0	0	0	0	1
2:45 PM	0	1	0	0	0	0	1
3:00 PM	0	0	0	0	0	0	0
3:15 PM	0	1	0	0	0	0	1
3:30 PM	0	1	0	0	0	0	1

3:45 PM	0	1	0	0	0	0	1
4:00 PM	0	0	0	0	0	0	0
4:15 PM	0	0	0	0	0	0	0
4:30 PM	0	0	0	0	0	0	0
4:45 PM	0	0	0	0	0	0	0
5:00 PM	0	2	0	0	0	0	2
5:15 PM	0	1	0	0	0	0	1
5:30 PM	0	1	0	0	0	0	1
5:45 PM	1	1	0	0	0	1	3
6:00 PM	0	2	0	0	0	0	2
6:15 PM	0	0	0	0	0	0	0
6:30 PM	0	0	0	0	0	0	0
6:45 PM	0	2	0	0	0	0	2
7:00 PM	0	0	0	0	0	1	1
7:15 PM	0	0	0	0	0	0	0
7:30 PM	0	0	0	0	0	0	0
7:45 PM	0	0	0	0	0	0	0
8:00 PM	0	0	0	0	0	0	0
8:15 PM	0	0	0	0	0	0	0
8:30 PM	0	1	0	0	0	0	1
8:45 PM	0	0	0	0	0	0	0
9:00 PM	0	0	0	0	0	0	0
9:15 PM	0	1	0	0	0	0	1
9:30 PM	0	0	0	0	0	0	0
9:45 PM	0	0	0	0	0	0	0
10:00 PM	0	0	0	0	0	0	0
10:15 PM	0	0	0	0	0	0	0
10:30 PM	0	0	0	0	0	0	0
10:45 PM	0	0	0	0	0	0	0
11:00 PM	0	0	0	0	0	0	0
11:15 PM	0	0	0	0	0	0	0
11:30 PM	0	0	0	0	0	0	0
11:45 PM	0	0	0	0	0	0	0
04/21/2023 12:00 AM	0	0	0	0	0	0	0
12:15 AM	0	0	0	0	0	0	0
12:30 AM	0	0	0	0	0	0	0
12:45 AM	0	0	0	0	0	0	0
1:00 AM	0	0	0	0	0	0	0
1:15 AM	0	0	0	0	0	0	0
1:30 AM	0	0	0	0	0	0	0
1:45 AM	0	0	0	0	0	0	0
2:00 AM	0	0	0	0	0	0	0
2:15 AM	0	0	0	0	0	0	0
2:30 AM	0	0	0	0	0	0	0
2:45 AM	0	0	0	0	0	0	0
3:00 AM	0	0	0	0	0	0	0
3:15 AM	0	0	0	0	0	0	0
3:30 AM	0	0	0	0	0	0	0
3:45 AM	0	0	0	0	0	0	0
4:00 AM	0	0	0	0	0	0	0
4:15 AM	0	0	0	0	0	0	0
4:30 AM	0	0	0	0	0	0	0

4:45 AM	0	0	0	0	0	0	0
5:00 AM	0	0	0	0	0	0	0
5:15 AM	0	0	0	0	0	0	0
5:30 AM	0	0	0	0	0	0	0
5:45 AM	0	0	0	0	0	0	0
6:00 AM	0	0	0	0	0	0	0
6:15 AM	0	0	0	0	0	0	0
6:30 AM	0	0	0	0	0	0	0
6:45 AM	0	0	0	0	0	0	0
7:00 AM	0	0	0	0	0	0	0
7:15 AM	0	0	0	0	0	0	0
7:30 AM	0	0	0	0	0	0	0
7:45 AM	0	1	0	0	0	0	1
8:00 AM	0	0	0	0	0	0	0
8:15 AM	0	0	0	0	0	0	0
8:30 AM	0	0	0	0	0	0	0
8:45 AM	0	1	0	0	0	0	1
9:00 AM	0	1	0	0	0	0	1
9:15 AM	1	0	0	0	0	0	1
9:30 AM	0	0	0	0	0	0	0
9:45 AM	0	0	0	0	0	0	0
10:00 AM	0	1	0	0	0	0	1
10:15 AM	1	1	0	0	0	0	2
10:30 AM	0	0	0	0	0	0	0
10:45 AM	0	1	0	0	0	1	2
11:00 AM	0	0	0	0	0	0	0
11:15 AM	0	0	0	0	0	0	0
11:30 AM	0	1	0	0	0	0	1
11:45 AM	0	1	0	0	0	0	1
12:00 PM	0	1	0	0	0	0	1
12:15 PM	0	1	0	0	0	0	1
12:30 PM	0	1	0	0	0	0	1
12:45 PM	0	0	0	0	0	0	0
1:00 PM	0	0	0	0	0	0	0
1:15 PM	0	0	0	0	0	0	0
1:30 PM	0	1	0	0	0	0	1
1:45 PM	0	1	0	0	0	0	1
2:00 PM	0	2	0	0	0	0	2
2:15 PM	0	0	0	0	0	0	0
2:30 PM	0	0	0	0	0	0	0
2:45 PM	0	0	0	0	0	1	1
3:00 PM	0	0	0	0	0	0	0
3:15 PM	0	0	0	0	0	0	0
3:30 PM	0	0	0	1	0	0	1
3:45 PM	0	2	0	0	0	0	2
4:00 PM	1	1	0	0	0	0	2
4:15 PM	0	0	0	0	0	0	0
4:30 PM	0	1	0	0	0	0	1
4:45 PM	0	1	0	0	0	0	1
5:00 PM	0	0	0	0	0	0	0
5:15 PM	0	1	0	0	0	0	1
5:30 PM	0	1	0	0	0	0	1

5:45 PM	0	0	0	0	0	0	0
6:00 PM	0	0	0	0	0	0	0
6:15 PM	0	0	0	0	0	0	0
6:30 PM	0	1	0	0	0	0	1
6:45 PM	0	1	0	0	0	1	2
7:00 PM	0	0	0	0	0	0	0
7:15 PM	0	0	0	0	0	0	0
7:30 PM	0	0	0	0	0	0	0
7:45 PM	0	0	0	0	0	0	0
8:00 PM	0	0	0	0	0	0	0
8:15 PM	0	0	0	0	0	1	1
8:30 PM	0	0	0	0	0	0	0
8:45 PM	0	0	0	0	0	0	0
9:00 PM	0	0	0	0	0	0	0
9:15 PM	0	0	0	0	0	0	0
9:30 PM	0	0	0	0	0	0	0
9:45 PM	0	0	0	0	0	0	0
10:00 PM	0	1	0	0	0	0	1
10:15 PM	0	0	0	0	0	0	0
10:30 PM	0	0	0	0	0	0	0
10:45 PM	0	0	0	0	0	0	0
11:00 PM	0	0	0	0	0	0	0
11:15 PM	0	1	0	0	0	0	1
11:30 PM	0	0	0	0	0	0	0
11:45 PM	0	0	0	0	0	0	0
04/22/2023 12:00 AM	0	1	0	0	0	0	1
12:15 AM	0	0	0	0	0	0	0
12:30 AM	0	0	0	0	0	0	0
12:45 AM	0	0	0	0	0	0	0
1:00 AM	0	0	0	0	0	0	0
1:15 AM	0	0	0	0	0	0	0
1:30 AM	0	0	0	0	0	0	0
1:45 AM	0	0	0	0	0	0	0
2:00 AM	0	0	0	0	0	0	0
2:15 AM	0	0	0	0	0	0	0
2:30 AM	0	0	0	0	0	0	0
2:45 AM	0	1	0	0	0	0	1
3:00 AM	0	0	0	0	0	0	0
3:15 AM	0	0	0	0	0	0	0
3:30 AM	0	0	0	0	0	0	0
3:45 AM	0	0	0	0	0	0	0
4:00 AM	0	0	0	0	0	0	0
4:15 AM	0	0	0	0	0	0	0
4:30 AM	0	0	0	0	0	0	0
4:45 AM	0	0	0	0	0	0	0
5:00 AM	0	0	0	0	0	0	0
5:15 AM	0	0	0	0	0	0	0
5:30 AM	0	0	0	0	0	0	0
5:45 AM	0	0	0	0	0	0	0
6:00 AM	0	0	0	0	0	0	0
6:15 AM	0	0	0	0	0	0	0
6:30 AM	0	0	0	0	0	0	0


6:45 AM	0	0	0	0	0	0	0
7:00 AM	0	0	0	0	0	0	0
7:15 AM	0	1	0	0	0	0	1
7:30 AM	0	0	0	0	0	0	0
7:45 AM	0	0	0	0	0	0	0
8:00 AM	0	1	0	0	0	0	1
8:15 AM	0	0	0	0	0	0	0
8:30 AM	0	0	0	0	0	0	0
8:45 AM	0	0	0	0	0	0	0
9:00 AM	0	0	0	0	0	0	0
9:15 AM	0	0	0	0	0	0	0
9:30 AM	0	0	0	0	0	0	0
9:45 AM	0	1	0	0	0	0	1
Total	5	57	0	1	0	9	72
Total %	6.9	79.2	0.0	1.4	0.0	12.5	100.0
AM Times	9:45 AM	10:00 AM	6:00 AM	6:00 AM	6:00 AM	6:15 AM	10:00 AM
AM Peaks	1	3	0	0	0	0	5
PM Times	1:45 PM	1:15 PM	12:00 PM	2:45 PM	12:00 PM	1:45 PM	1:15 PM
PM Peaks	1	4	0	1	0	2	4



Paradigm Transportation Solutions Limited
5A-150 Pinebush Rd

Cambridge, Ontario, Canada N1R 8J8
519-896-3163 cbowness@ptsl.com

Count Name: 8004 Lundys Lane - East Driveway
(Thursday to Saturday)
Site Code: 220773
Start Date: 04/20/2023
Page No: 11

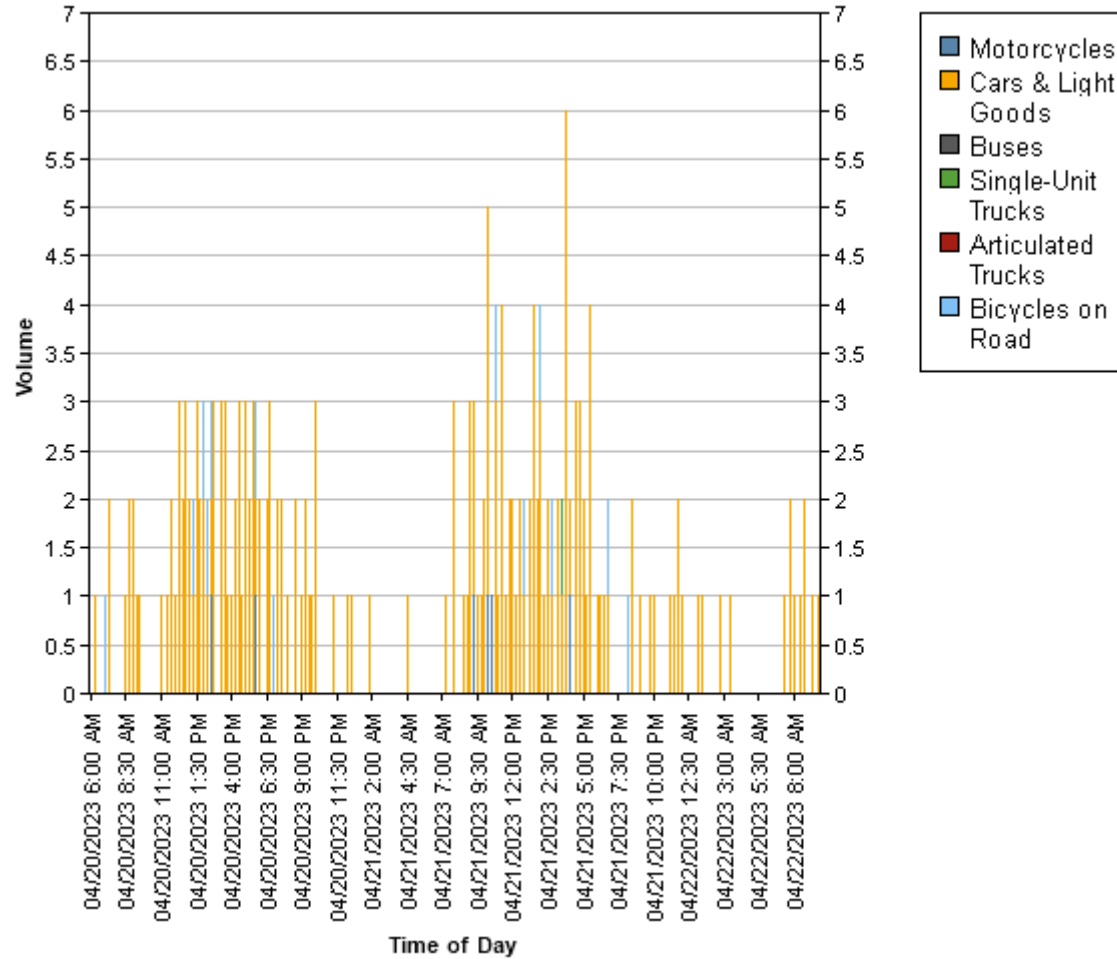



Paradigm Transportation Solutions Limited
5A-150 Pinebush Rd

Cambridge, Ontario, Canada N1R 8J8
519-896-3163 cbowness@pts1.com

Count Name: 8004 Lundys Lane - East Driveway
(Saturday to Sunday)
Site Code: 220773
Start Date: 04/22/2023
Page No: 1

Direction (Southbound)

Start Time	Motorcycles	Cars & Light Goods	Buses	Single-Unit Trucks	Articulated Trucks	Bicycles on Road	Total
9:53 AM	0	3	0	0	0	0	3
10:08 AM	0	1	0	0	0	0	1
10:23 AM	0	0	0	0	0	0	0
10:38 AM	0	0	0	0	0	0	0
10:53 AM	0	0	0	0	0	0	0
11:08 AM	0	0	0	0	0	0	0
11:23 AM	0	0	0	0	0	0	0
11:38 AM	0	1	0	0	0	0	1
11:53 AM	0	2	0	0	0	0	2
12:08 PM	0	0	0	0	0	0	0
12:23 PM	0	1	0	0	0	0	1
12:38 PM	0	0	0	0	0	0	0
12:53 PM	0	1	0	0	0	0	1
1:08 PM	0	0	0	0	0	0	0
1:23 PM	0	1	0	0	0	0	1
1:38 PM	0	0	0	0	0	0	0
1:53 PM	0	1	0	0	0	0	1
2:08 PM	0	1	0	0	0	0	1
2:23 PM	0	0	0	0	0	0	0
2:38 PM	0	1	0	0	0	0	1
2:53 PM	0	0	0	0	0	0	0
3:08 PM	0	2	0	0	0	0	2
3:23 PM	0	1	0	0	0	0	1
3:38 PM	0	2	0	0	0	0	2
3:53 PM	0	1	0	0	0	0	1
4:08 PM	0	2	0	0	0	0	2
4:23 PM	0	1	0	0	0	0	1
4:38 PM	0	2	0	0	0	0	2
4:53 PM	0	0	0	0	0	0	0
5:08 PM	0	0	0	0	0	0	0
5:23 PM	0	2	0	0	0	0	2
5:38 PM	0	2	0	0	0	0	2
5:53 PM	0	0	0	0	0	0	0
6:08 PM	0	1	0	0	0	0	1
6:23 PM	0	0	0	0	0	0	0
6:38 PM	0	2	0	0	0	0	2
6:53 PM	0	1	0	0	0	0	1
7:08 PM	0	2	0	0	0	0	2
7:23 PM	0	0	0	0	0	0	0

7:38 PM	0	3	0	0	0	0	3
7:53 PM	0	1	0	0	0	0	1
8:08 PM	0	0	0	0	0	0	0
8:23 PM	0	1	0	0	0	0	1
8:38 PM	0	0	0	0	0	0	0
8:53 PM	0	0	0	0	0	0	0
9:08 PM	0	1	0	0	0	0	1
9:23 PM	0	0	0	0	0	0	0
9:38 PM	0	0	0	0	0	0	0
9:53 PM	0	1	0	0	0	0	1
10:08 PM	0	0	0	0	0	0	0
10:23 PM	0	0	0	0	0	0	0
10:38 PM	0	0	0	0	0	0	0
10:53 PM	0	0	0	0	0	0	0
11:08 PM	0	0	0	0	0	0	0
11:23 PM	0	0	0	0	0	0	0
11:38 PM	0	1	0	0	0	0	1
11:53 PM	0	0	0	0	0	0	0
12:08 AM	0	0	0	0	0	0	0
12:23 AM	0	0	0	0	0	0	0
12:38 AM	0	0	0	0	0	0	0
12:53 AM	0	0	0	0	0	0	0
1:08 AM	0	0	0	0	0	0	0
1:23 AM	0	0	0	0	0	0	0
1:38 AM	0	0	0	0	0	0	0
1:53 AM	0	0	0	0	0	0	0
2:08 AM	0	0	0	0	0	0	0
2:23 AM	0	0	0	0	0	0	0
2:38 AM	0	1	0	0	0	0	1
2:53 AM	0	0	0	0	0	0	0
3:08 AM	0	0	0	0	0	0	0
3:23 AM	0	1	0	0	0	0	1
3:38 AM	0	0	0	0	0	0	0
3:53 AM	0	0	0	0	0	0	0
4:08 AM	0	0	0	0	0	0	0
4:23 AM	0	0	0	0	0	0	0
4:38 AM	0	1	0	0	0	0	1
4:53 AM	0	0	0	0	0	0	0
5:08 AM	0	0	0	0	0	0	0
5:23 AM	0	0	0	0	0	0	0
5:38 AM	0	0	0	0	0	0	0
5:53 AM	0	0	0	0	0	0	0
6:08 AM	0	1	0	0	0	0	1
6:23 AM	0	0	0	0	0	0	0
6:38 AM	0	1	0	0	0	0	1
6:53 AM	0	0	0	0	0	0	0
7:08 AM	0	0	0	0	0	0	0
7:23 AM	0	0	0	0	0	0	0
7:38 AM	0	0	0	0	0	0	0
7:53 AM	0	0	0	0	0	0	0
8:08 AM	0	1	0	0	0	0	1
8:23 AM	0	1	0	0	0	0	1

8:38 AM	0	1	0	0	0	0	1
8:53 AM	0	0	0	0	0	0	0
9:08 AM	0	0	0	0	0	0	0
9:23 AM	0	1	0	0	0	0	1
9:38 AM	0	1	0	0	0	0	1
9:53 AM	0	0	0	0	0	0	0
10:08 AM	0	0	0	0	0	0	0
10:23 AM	0	1	0	0	0	0	1
10:38 AM	0	1	0	0	0	0	1
10:53 AM	0	0	0	0	0	0	0
11:08 AM	0	2	0	0	0	0	2
11:23 AM	0	0	0	0	0	0	0
11:38 AM	0	0	0	0	0	0	0
11:53 AM	0	1	0	0	0	0	1
12:08 PM	0	1	0	0	0	0	1
12:23 PM	0	1	0	0	0	0	1
12:38 PM	0	1	0	0	0	0	1
12:53 PM	0	2	0	0	0	0	2
1:08 PM	0	2	0	0	0	0	2
1:23 PM	0	1	0	0	0	0	1
1:38 PM	0	0	0	0	0	0	0
1:53 PM	0	1	0	0	0	0	1
2:08 PM	0	0	0	0	0	0	0
2:23 PM	0	1	0	0	0	0	1
2:38 PM	0	0	0	0	0	0	0
2:53 PM	0	0	0	0	0	0	0
3:08 PM	0	1	0	0	0	0	1
3:23 PM	0	4	0	0	0	0	4
3:38 PM	0	0	0	0	0	0	0
3:53 PM	0	1	0	0	0	0	1
4:08 PM	0	1	0	0	0	0	1
4:23 PM	0	1	0	0	0	0	1
4:38 PM	0	1	0	0	0	0	1
4:53 PM	1	1	0	0	0	0	2
5:08 PM	0	1	0	0	0	0	1
5:23 PM	0	0	0	0	0	0	0
5:38 PM	0	1	0	0	0	0	1
5:53 PM	0	0	0	0	0	0	0
6:08 PM	0	0	0	0	0	0	0
6:23 PM	0	1	0	0	0	0	1
6:38 PM	0	1	0	0	0	0	1
6:53 PM	0	2	0	0	0	0	2
7:08 PM	0	0	0	0	0	0	0
7:23 PM	0	1	0	0	0	0	1
7:38 PM	0	2	0	0	0	0	2
7:53 PM	0	0	0	0	0	0	0
8:08 PM	0	1	0	0	0	0	1
8:23 PM	0	0	0	0	0	0	0
8:38 PM	0	0	0	0	0	0	0
8:53 PM	0	1	0	0	0	0	1
9:08 PM	0	0	0	0	0	0	0
9:23 PM	0	2	0	0	0	0	2

9:38 PM	0	0	0	0	0	0	0
9:53 PM	0	0	0	0	0	0	0
10:08 PM	0	1	0	0	0	0	1
10:23 PM	0	0	0	0	0	0	0
10:38 PM	0	0	0	0	0	0	0
10:53 PM	0	0	0	0	0	0	0
11:08 PM	0	0	0	0	0	0	0
11:23 PM	0	0	0	0	0	0	0
11:38 PM	0	0	0	0	0	0	0
11:53 PM	0	0	0	0	0	0	0
Total	1	91	0	0	0	0	92
Total %	1.1	98.9	0.0	0.0	0.0	0.0	100.0
AM Times	9:53 AM	9:53 AM	9:53 AM	9:53 AM	9:53 AM	9:53 AM	9:53 AM
AM Peaks	0	4	0	0	0	0	4
PM Times	4:08 PM	6:53 PM	12:08 PM	12:08 PM	12:08 PM	12:53 PM	6:53 PM
PM Peaks	1	6	0	0	0	0	6



Paradigm Transportation Solutions Limited
5A-150 Pinebush Rd

Cambridge, Ontario, Canada N1R 8J8
519-896-3163 cbowness@ptsI.com

Count Name: 8004 Lundys Lane - East Driveway
(Saturday to Sunday)
Site Code: 220773
Start Date: 04/22/2023
Page No: 5

Direction (Northbound)

Start Time	Motorcycles	Cars & Light Goods	Buses	Single-Unit Trucks	Articulated Trucks	Bicycles on Road	Total
9:53 AM	0	0	0	0	0	0	0
10:08 AM	0	1	0	0	0	0	1
10:23 AM	0	0	0	0	0	0	0
10:38 AM	0	0	0	0	0	0	0
10:53 AM	0	0	0	0	0	0	0
11:08 AM	0	0	0	0	0	0	0
11:23 AM	0	0	0	0	0	0	0
11:38 AM	0	0	0	0	0	0	0
11:53 AM	0	0	0	0	0	0	0
12:08 PM	0	0	0	0	0	0	0
12:23 PM	0	0	0	0	0	0	0
12:38 PM	0	1	0	0	0	0	1
12:53 PM	0	1	0	0	0	0	1
1:08 PM	0	0	0	0	0	0	0
1:23 PM	0	1	0	0	0	0	1
1:38 PM	0	1	0	0	0	1	2
1:53 PM	0	0	0	0	0	0	0
2:08 PM	0	1	0	0	0	0	1
2:23 PM	0	1	0	0	0	0	1
2:38 PM	0	1	0	0	0	0	1
2:53 PM	0	1	0	0	0	0	1
3:08 PM	0	0	0	0	0	0	0
3:23 PM	0	1	0	0	0	0	1
3:38 PM	0	1	0	0	0	0	1
3:53 PM	0	0	0	0	0	0	0
4:08 PM	0	0	0	0	0	0	0
4:23 PM	0	0	0	0	0	0	0
4:38 PM	0	0	0	0	0	0	0
4:53 PM	0	1	0	0	0	0	1
5:08 PM	0	0	0	0	0	0	0
5:23 PM	0	0	0	0	0	0	0
5:38 PM	0	0	0	0	0	0	0
5:53 PM	0	0	0	0	0	0	0
6:08 PM	0	0	0	0	0	0	0
6:23 PM	0	1	0	0	0	0	1
6:38 PM	0	0	0	0	0	0	0
6:53 PM	0	2	0	0	0	0	2
7:08 PM	0	0	0	0	0	0	0
7:23 PM	0	0	0	0	0	0	0

7:38 PM	0	1	0	0	0	0	1
7:53 PM	0	0	0	0	0	0	0
8:08 PM	0	0	0	0	0	0	0
8:23 PM	0	1	0	0	0	0	1
8:38 PM	0	0	0	0	0	0	0
8:53 PM	0	0	0	0	0	0	0
9:08 PM	0	1	0	0	0	0	1
9:23 PM	0	0	0	0	0	1	1
9:38 PM	0	0	0	0	0	0	0
9:53 PM	0	1	0	0	0	0	1
10:08 PM	0	0	0	0	0	0	0
10:23 PM	0	0	0	0	0	0	0
10:38 PM	0	0	0	0	0	0	0
10:53 PM	0	0	0	0	0	0	0
11:08 PM	0	0	0	0	0	0	0
11:23 PM	0	0	0	0	0	0	0
11:38 PM	0	0	0	0	0	0	0
11:53 PM	0	0	0	0	0	0	0
12:08 AM	0	0	0	0	0	0	0
12:23 AM	0	0	0	0	0	0	0
12:38 AM	0	0	0	0	0	0	0
12:53 AM	0	0	0	0	0	0	0
1:08 AM	0	0	0	0	0	0	0
1:23 AM	0	0	0	0	0	0	0
1:38 AM	0	0	0	0	0	0	0
1:53 AM	0	0	0	0	0	0	0
2:08 AM	0	0	0	0	0	0	0
2:23 AM	0	0	0	0	0	0	0
2:38 AM	0	0	0	0	0	0	0
2:53 AM	0	0	0	0	0	0	0
3:08 AM	0	0	0	0	0	0	0
3:23 AM	0	0	0	0	0	0	0
3:38 AM	0	0	0	0	0	0	0
3:53 AM	0	0	0	0	0	0	0
4:08 AM	0	0	0	0	0	0	0
4:23 AM	0	0	0	0	0	0	0
4:38 AM	0	0	0	0	0	0	0
4:53 AM	0	0	0	0	0	0	0
5:08 AM	0	0	0	0	0	0	0
5:23 AM	0	0	0	0	0	0	0
5:38 AM	0	0	0	0	0	0	0
5:53 AM	0	0	0	0	0	0	0
6:08 AM	0	0	0	0	0	0	0
6:23 AM	0	0	0	0	0	0	0
6:38 AM	0	0	0	0	0	0	0
6:53 AM	0	0	0	0	0	0	0
7:08 AM	0	0	0	0	0	0	0
7:23 AM	0	0	0	0	0	0	0
7:38 AM	0	0	0	0	0	0	0
7:53 AM	0	0	0	0	0	0	0
8:08 AM	0	0	0	0	0	0	0
8:23 AM	0	0	0	0	0	0	0

8:38 AM	0	0	0	0	0	0	0
8:53 AM	0	0	0	0	0	0	0
9:08 AM	0	0	0	0	0	0	0
9:23 AM	0	0	0	0	0	0	0
9:38 AM	0	0	0	0	0	0	0
9:53 AM	0	0	0	0	0	0	0
10:08 AM	0	0	0	0	0	0	0
10:23 AM	0	0	0	0	0	0	0
10:38 AM	0	0	0	0	0	0	0
10:53 AM	0	0	0	0	0	0	0
11:08 AM	0	1	0	0	0	0	1
11:23 AM	0	0	0	0	0	0	0
11:38 AM	0	0	0	0	0	0	0
11:53 AM	0	0	0	0	0	0	0
12:08 PM	0	0	0	0	0	0	0
12:23 PM	0	0	0	0	0	0	0
12:38 PM	0	1	0	0	0	0	1
12:53 PM	0	0	0	0	0	0	0
1:08 PM	0	0	0	0	0	0	0
1:23 PM	0	1	0	0	0	0	1
1:38 PM	0	0	0	0	0	0	0
1:53 PM	0	0	0	0	0	1	1
2:08 PM	0	1	0	0	0	0	1
2:23 PM	0	0	0	0	0	0	0
2:38 PM	0	0	0	0	0	0	0
2:53 PM	0	0	0	0	0	0	0
3:08 PM	0	1	0	0	0	0	1
3:23 PM	0	0	0	0	0	0	0
3:38 PM	0	0	0	0	0	0	0
3:53 PM	0	1	0	0	0	0	1
4:08 PM	0	0	0	0	0	0	0
4:23 PM	0	0	0	0	0	0	0
4:38 PM	0	0	0	0	0	0	0
4:53 PM	0	1	0	0	0	0	1
5:08 PM	0	0	0	0	0	0	0
5:23 PM	0	0	0	0	0	0	0
5:38 PM	0	2	0	0	0	0	2
5:53 PM	0	0	0	0	0	0	0
6:08 PM	0	1	0	0	0	0	1
6:23 PM	0	0	0	0	0	0	0
6:38 PM	0	1	0	0	0	0	1
6:53 PM	0	1	0	0	0	0	1
7:08 PM	0	0	0	0	0	0	0
7:23 PM	0	1	0	0	0	0	1
7:38 PM	0	0	0	0	0	0	0
7:53 PM	0	0	0	0	0	0	0
8:08 PM	0	1	0	0	0	0	1
8:23 PM	0	0	0	0	0	0	0
8:38 PM	0	1	0	0	0	0	1
8:53 PM	0	1	0	0	0	0	1
9:08 PM	0	0	0	0	0	0	0
9:23 PM	0	0	0	0	0	0	0


9:38 PM	0	0	0	0	0	0	0
9:53 PM	0	1	0	0	0	0	1
10:08 PM	0	0	0	0	0	0	0
10:23 PM	0	0	0	0	0	0	0
10:38 PM	0	0	0	0	0	0	0
10:53 PM	0	0	0	0	0	0	0
11:08 PM	0	0	0	0	0	0	0
11:23 PM	0	0	0	0	0	0	0
11:38 PM	0	1	0	0	0	0	1
11:53 PM	0	0	0	0	0	0	0
Total	0	37	0	0	0	3	40
Total %	0.0	92.5	0.0	0.0	0.0	7.5	100.0
AM Times	9:53 AM	9:53 AM	9:53 AM	9:53 AM	9:53 AM	9:53 AM	9:53 AM
AM Peaks	0	1	0	0	0	0	1
PM Times	4:08 PM	6:53 PM	12:08 PM	12:08 PM	12:08 PM	12:53 PM	6:53 PM
PM Peaks	0	3	0	0	0	1	3



Paradigm Transportation Solutions Limited
5A-150 Pinebush Rd

Cambridge, Ontario, Canada N1R 8J8
519-896-3163 cbowness@ptsl.com

Count Name: 8004 Lundys Lane - East Driveway
(Saturday to Sunday)
Site Code: 220773
Start Date: 04/22/2023
Page No: 9

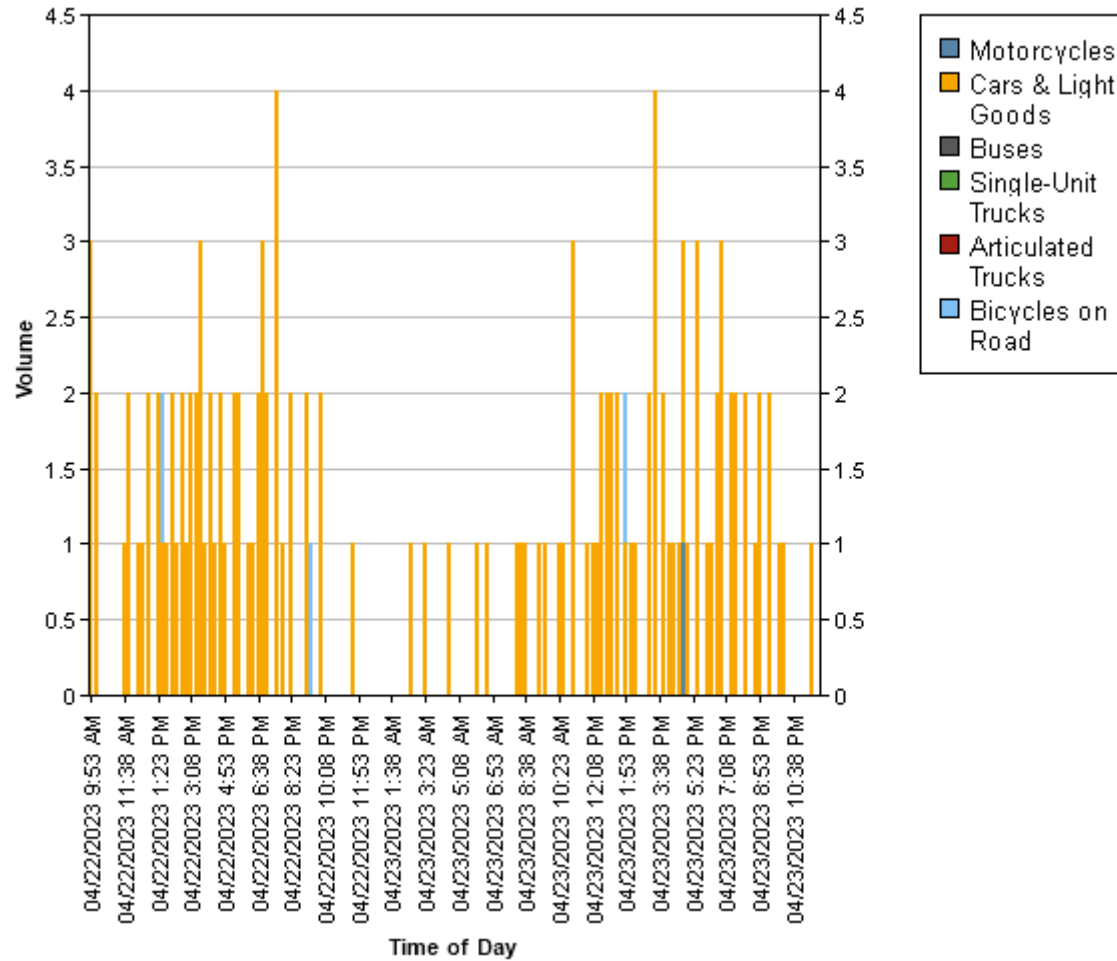



Paradigm Transportation Solutions Limited
5A-150 Pinebush Rd

Cambridge, Ontario, Canada N1R 8J8
519-896-3163 cbowness@pts1.com

Count Name: 7280 Lundys Lane - West
Driveway (Thursday to Saturday)
Site Code: 220773
Start Date: 04/20/2023
Page No: 1

Direction (Southbound)

Start Time	Motorcycles	Cars & Light Goods	Buses	Single-Unit Trucks	Articulated Trucks	Bicycles on Road	Total
6:00 AM	0	0	0	0	0	0	0
6:15 AM	0	1	0	0	0	0	1
6:30 AM	0	0	0	0	0	0	0
6:45 AM	0	0	0	0	0	0	0
7:00 AM	0	0	0	0	0	0	0
7:15 AM	0	1	0	0	0	0	1
7:30 AM	0	0	0	0	0	0	0
7:45 AM	0	1	0	0	0	0	1
8:00 AM	0	0	0	1	0	0	1
8:15 AM	0	1	0	0	1	0	2
8:30 AM	0	1	1	0	0	0	2
8:45 AM	0	0	0	0	0	0	0
9:00 AM	0	2	0	0	0	0	2
9:15 AM	0	1	0	0	0	0	1
9:30 AM	0	0	0	0	0	0	0
9:45 AM	0	0	0	0	0	0	0
10:00 AM	0	1	0	0	0	0	1
10:15 AM	0	1	0	0	0	0	1
10:30 AM	0	2	0	0	0	0	2
10:45 AM	0	0	0	0	0	0	0
11:00 AM	0	1	0	0	0	0	1
11:15 AM	0	2	0	0	0	0	2
11:30 AM	0	0	0	0	0	0	0
11:45 AM	0	3	0	0	0	0	3
12:00 PM	0	0	0	0	0	0	0
12:15 PM	0	1	0	0	0	0	1
12:30 PM	0	2	0	0	0	1	3
12:45 PM	0	2	0	0	0	0	2
1:00 PM	0	0	0	0	0	0	0
1:15 PM	0	2	0	0	0	0	2
1:30 PM	0	0	0	0	0	0	0
1:45 PM	0	1	0	0	0	0	1
2:00 PM	0	7	0	0	0	1	8
2:15 PM	0	2	0	0	0	0	2
2:30 PM	0	2	0	0	0	0	2
2:45 PM	0	3	0	0	0	2	5
3:00 PM	0	2	0	0	0	1	3
3:15 PM	0	3	0	0	0	0	3
3:30 PM	0	4	1	0	0	0	5

3:45 PM	0	2	0	0	0	0	2
4:00 PM	0	2	0	0	0	0	2
4:15 PM	0	2	0	0	0	0	2
4:30 PM	0	3	0	0	0	0	3
4:45 PM	0	0	0	0	0	0	0
5:00 PM	0	2	0	0	0	1	3
5:15 PM	0	2	0	0	0	1	3
5:30 PM	0	2	0	0	0	0	2
5:45 PM	0	3	0	0	0	0	3
6:00 PM	0	1	0	0	0	0	1
6:15 PM	0	5	0	0	0	0	5
6:30 PM	2	2	0	0	0	0	4
6:45 PM	0	2	0	0	0	1	3
7:00 PM	0	3	0	0	0	0	3
7:15 PM	0	4	0	0	0	0	4
7:30 PM	0	3	0	0	0	0	3
7:45 PM	0	1	0	0	0	0	1
8:00 PM	0	0	0	0	0	0	0
8:15 PM	0	4	0	0	0	0	4
8:30 PM	0	1	0	0	0	1	2
8:45 PM	0	1	0	0	0	0	1
9:00 PM	0	2	0	0	0	0	2
9:15 PM	1	0	0	0	0	0	1
9:30 PM	0	0	0	0	0	0	0
9:45 PM	0	1	0	0	0	0	1
10:00 PM	0	1	0	0	0	0	1
10:15 PM	0	1	0	0	0	0	1
10:30 PM	0	0	0	0	0	0	0
10:45 PM	0	0	0	0	0	0	0
11:00 PM	0	1	0	0	0	0	1
11:15 PM	0	0	0	0	0	0	0
11:30 PM	0	0	0	0	0	0	0
11:45 PM	0	0	0	0	0	0	0
04/21/2023 12:00 AM	0	0	0	0	0	0	0
12:15 AM	0	1	0	0	0	0	1
12:30 AM	0	0	0	0	0	0	0
12:45 AM	0	1	0	0	0	0	1
1:00 AM	0	0	0	0	0	0	0
1:15 AM	0	1	0	0	0	0	1
1:30 AM	0	0	0	0	0	0	0
1:45 AM	0	0	0	0	0	0	0
2:00 AM	0	0	0	0	0	0	0
2:15 AM	0	0	0	0	0	0	0
2:30 AM	0	0	0	0	0	0	0
2:45 AM	0	0	0	0	0	0	0
3:00 AM	0	0	0	0	0	0	0
3:15 AM	0	0	0	0	0	0	0
3:30 AM	0	0	0	0	0	0	0
3:45 AM	0	0	0	0	0	0	0
4:00 AM	0	0	0	0	0	0	0
4:15 AM	0	0	0	0	0	0	0
4:30 AM	0	0	0	1	0	0	1

4:45 AM	0	0	0	0	0	0	0
5:00 AM	0	0	0	0	0	1	1
5:15 AM	0	0	0	0	0	0	0
5:30 AM	0	0	0	0	0	0	0
5:45 AM	0	0	0	0	0	0	0
6:00 AM	0	1	0	0	0	0	1
6:15 AM	0	0	0	0	0	0	0
6:30 AM	0	2	0	0	0	0	2
6:45 AM	0	1	0	0	0	0	1
7:00 AM	0	0	0	0	0	0	0
7:15 AM	0	1	0	0	0	0	1
7:30 AM	0	2	0	0	0	0	2
7:45 AM	0	0	0	0	0	0	0
8:00 AM	0	1	0	0	0	0	1
8:15 AM	0	1	0	0	0	0	1
8:30 AM	0	1	1	0	0	0	2
8:45 AM	0	1	0	1	0	1	3
9:00 AM	0	3	0	0	0	0	3
9:15 AM	0	1	0	0	0	0	1
9:30 AM	0	0	0	0	0	0	0
9:45 AM	0	2	0	0	0	0	2
10:00 AM	0	1	0	0	0	0	1
10:15 AM	0	2	0	0	0	0	2
10:30 AM	0	1	0	0	0	0	1
10:45 AM	0	1	0	0	0	0	1
11:00 AM	0	1	0	0	0	0	1
11:15 AM	0	1	0	0	0	0	1
11:30 AM	0	1	0	0	0	2	3
11:45 AM	0	0	0	0	0	0	0
12:00 PM	0	0	0	0	0	0	0
12:15 PM	0	1	0	0	0	0	1
12:30 PM	0	3	0	0	0	0	3
12:45 PM	0	1	0	0	0	0	1
1:00 PM	0	0	0	0	0	0	0
1:15 PM	0	2	0	0	0	0	2
1:30 PM	0	1	0	0	0	0	1
1:45 PM	0	1	0	0	0	0	1
2:00 PM	0	1	0	0	0	0	1
2:15 PM	0	1	0	0	0	0	1
2:30 PM	0	1	0	0	0	0	1
2:45 PM	0	1	0	0	0	0	1
3:00 PM	0	3	0	0	0	0	3
3:15 PM	0	1	0	0	0	2	3
3:30 PM	0	2	1	0	0	0	3
3:45 PM	0	1	0	0	0	0	1
4:00 PM	0	2	0	0	0	0	2
4:15 PM	0	1	0	0	0	0	1
4:30 PM	0	5	0	0	0	0	5
4:45 PM	0	2	0	0	0	0	2
5:00 PM	0	2	0	0	0	0	2
5:15 PM	0	2	0	0	0	2	4
5:30 PM	0	2	0	0	0	0	2

5:45 PM	0	0	0	0	0	1	1
6:00 PM	1	2	0	0	0	0	3
6:15 PM	0	3	0	0	0	1	4
6:30 PM	0	2	0	0	0	1	3
6:45 PM	0	0	0	0	0	1	1
7:00 PM	0	3	0	0	0	2	5
7:15 PM	0	2	0	0	0	0	2
7:30 PM	0	4	0	0	0	0	4
7:45 PM	0	5	0	0	0	0	5
8:00 PM	0	4	0	0	0	0	4
8:15 PM	0	1	0	0	0	0	1
8:30 PM	0	2	0	0	0	0	2
8:45 PM	0	0	0	0	0	0	0
9:00 PM	0	0	0	0	0	0	0
9:15 PM	0	1	0	0	0	0	1
9:30 PM	0	1	0	0	0	0	1
9:45 PM	0	0	0	0	0	0	0
10:00 PM	0	2	0	0	0	0	2
10:15 PM	0	2	0	0	0	0	2
10:30 PM	0	2	0	0	0	0	2
10:45 PM	0	2	0	0	0	0	2
11:00 PM	0	2	0	0	0	0	2
11:15 PM	0	1	0	0	0	0	1
11:30 PM	0	1	0	0	0	0	1
11:45 PM	0	3	0	0	0	0	3
04/22/2023 12:00 AM	0	0	0	0	0	0	0
12:15 AM	0	0	0	0	0	0	0
12:30 AM	0	1	0	0	0	0	1
12:45 AM	0	2	0	0	0	0	2
1:00 AM	0	1	0	0	0	0	1
1:15 AM	0	0	0	0	0	0	0
1:30 AM	0	0	0	0	0	0	0
1:45 AM	0	0	0	0	0	0	0
2:00 AM	0	0	0	0	0	0	0
2:15 AM	0	0	0	0	0	0	0
2:30 AM	0	0	0	0	0	0	0
2:45 AM	0	0	0	0	0	0	0
3:00 AM	0	0	0	0	0	0	0
3:15 AM	0	0	0	0	0	0	0
3:30 AM	0	0	0	0	0	0	0
3:45 AM	0	0	0	0	0	0	0
4:00 AM	0	0	0	0	0	0	0
4:15 AM	0	0	0	0	0	0	0
4:30 AM	0	0	0	0	0	0	0
4:45 AM	0	0	0	0	0	0	0
5:00 AM	0	0	0	0	0	0	0
5:15 AM	0	0	0	0	0	0	0
5:30 AM	0	0	0	0	0	0	0
5:45 AM	0	0	0	0	0	0	0
6:00 AM	0	0	0	0	0	0	0
6:15 AM	0	0	0	0	0	0	0
6:30 AM	0	0	0	0	0	0	0

6:45 AM	0	0	0	0	0	0	0
7:00 AM	0	1	0	0	0	0	1
7:15 AM	0	0	0	0	0	0	0
7:30 AM	0	0	0	0	0	0	0
7:45 AM	0	0	0	0	0	0	0
8:00 AM	0	1	0	0	0	0	1
8:15 AM	0	1	0	0	0	0	1
8:30 AM	0	1	0	0	0	0	1
8:45 AM	0	1	0	0	0	0	1
9:00 AM	0	2	0	0	0	0	2
9:15 AM	0	1	0	0	0	0	1
9:30 AM	0	0	0	0	0	0	0
Total	4	221	4	3	1	23	256
Total %	1.6	86.3	1.6	1.2	0.4	9.0	100.0
AM Times	12:30 AM	8:30 AM	7:45 AM	7:15 AM	7:30 AM	10:45 AM	8:30 AM
AM Peaks	0	6	1	1	1	2	9
PM Times	5:45 PM	2:00 PM	2:45 PM	12:00 PM	12:00 PM	2:30 PM	2:00 PM
PM Peaks	2	14	1	0	0	3	17



Paradigm Transportation Solutions Limited
5A-150 Pinebush Rd

Cambridge, Ontario, Canada N1R 8J8
519-896-3163 cbowness@pts1.com

Count Name: 7280 Lundys Lane - West
Driveway (Thursday to Saturday)
Site Code: 220773
Start Date: 04/20/2023
Page No: 6

Direction (Northbound)

Start Time	Motorcycles	Cars & Light Goods	Buses	Single-Unit Trucks	Articulated Trucks	Bicycles on Road	Total
6:00 AM	0	1	0	0	0	0	1
6:15 AM	0	2	0	0	0	0	2
6:30 AM	0	2	0	0	0	0	2
6:45 AM	0	0	0	0	0	0	0
7:00 AM	0	0	0	0	0	0	0
7:15 AM	0	0	0	0	0	0	0
7:30 AM	0	3	0	0	0	0	3
7:45 AM	0	1	0	0	0	0	1
8:00 AM	0	1	0	0	0	0	1
8:15 AM	0	0	0	0	0	0	0
8:30 AM	0	1	0	0	0	0	1
8:45 AM	0	0	0	0	0	0	0
9:00 AM	0	0	0	0	0	0	0
9:15 AM	0	1	0	0	0	0	1
9:30 AM	0	0	0	0	0	0	0
9:45 AM	0	0	0	0	0	0	0
10:00 AM	0	0	0	0	0	0	0
10:15 AM	0	0	0	0	0	0	0
10:30 AM	0	0	0	0	0	0	0
10:45 AM	0	1	0	0	0	0	1
11:00 AM	0	0	0	0	0	0	0
11:15 AM	0	1	0	0	0	0	1
11:30 AM	0	2	0	0	0	0	2
11:45 AM	0	0	0	0	0	0	0
12:00 PM	0	2	0	0	0	0	2
12:15 PM	0	2	0	0	0	1	3
12:30 PM	0	1	0	0	0	0	1
12:45 PM	0	0	0	0	0	0	0
1:00 PM	0	0	0	0	0	0	0
1:15 PM	0	1	0	0	0	0	1
1:30 PM	1	0	0	0	0	0	1
1:45 PM	0	0	0	0	0	0	0
2:00 PM	0	1	0	0	0	0	1
2:15 PM	0	1	0	0	0	0	1
2:30 PM	0	3	0	0	0	0	3
2:45 PM	0	1	0	0	0	1	2
3:00 PM	0	0	0	0	0	2	2
3:15 PM	0	1	0	0	0	1	2
3:30 PM	0	0	0	0	0	0	0

3:45 PM	0	1	0	0	0	0	1
4:00 PM	0	0	0	0	0	0	0
4:15 PM	0	0	0	0	0	0	0
4:30 PM	0	1	0	0	0	0	1
4:45 PM	0	1	0	0	0	0	1
5:00 PM	0	1	0	0	0	0	1
5:15 PM	0	0	0	0	0	0	0
5:30 PM	0	1	0	0	0	0	1
5:45 PM	0	2	0	0	0	1	3
6:00 PM	0	0	0	0	0	0	0
6:15 PM	0	1	0	0	0	0	1
6:30 PM	0	0	0	0	0	0	0
6:45 PM	0	2	0	0	0	0	2
7:00 PM	0	0	0	0	0	0	0
7:15 PM	0	0	0	0	0	0	0
7:30 PM	0	1	0	0	0	0	1
7:45 PM	0	0	0	0	0	0	0
8:00 PM	0	0	0	0	0	0	0
8:15 PM	0	0	0	0	0	0	0
8:30 PM	0	1	0	0	0	0	1
8:45 PM	0	0	0	0	0	0	0
9:00 PM	0	0	0	0	0	0	0
9:15 PM	0	0	0	0	0	1	1
9:30 PM	0	0	0	0	0	0	0
9:45 PM	0	0	0	0	0	0	0
10:00 PM	0	0	0	0	0	0	0
10:15 PM	0	0	0	0	0	0	0
10:30 PM	0	1	0	0	0	0	1
10:45 PM	0	0	0	0	0	0	0
11:00 PM	0	0	0	0	0	0	0
11:15 PM	0	0	0	0	0	0	0
11:30 PM	0	0	0	0	0	0	0
11:45 PM	0	0	0	0	0	0	0
04/21/2023 12:00 AM	0	0	0	0	0	0	0
12:15 AM	0	1	0	0	0	0	1
12:30 AM	0	0	0	0	0	0	0
12:45 AM	0	0	0	0	0	0	0
1:00 AM	0	1	0	0	0	0	1
1:15 AM	1	0	0	0	0	0	1
1:30 AM	0	0	0	0	0	0	0
1:45 AM	0	0	0	0	0	0	0
2:00 AM	0	0	0	0	0	0	0
2:15 AM	0	0	0	0	0	0	0
2:30 AM	0	0	0	0	0	0	0
2:45 AM	0	0	0	0	0	0	0
3:00 AM	0	0	0	0	0	0	0
3:15 AM	0	0	0	0	0	0	0
3:30 AM	0	0	0	0	0	0	0
3:45 AM	0	0	0	0	0	0	0
4:00 AM	0	0	0	0	0	0	0
4:15 AM	0	0	0	0	0	0	0
4:30 AM	0	0	0	0	0	0	0

4:45 AM	0	0	0	0	0	0	0
5:00 AM	0	0	0	0	0	0	0
5:15 AM	0	0	0	0	0	0	0
5:30 AM	0	2	0	0	0	0	2
5:45 AM	0	0	0	0	0	0	0
6:00 AM	0	0	0	0	0	0	0
6:15 AM	0	1	0	0	0	0	1
6:30 AM	0	2	0	0	0	0	2
6:45 AM	0	0	0	0	0	0	0
7:00 AM	0	0	0	0	0	0	0
7:15 AM	0	0	0	0	0	0	0
7:30 AM	0	1	0	0	0	0	1
7:45 AM	0	2	0	0	0	0	2
8:00 AM	0	0	0	0	0	0	0
8:15 AM	0	0	0	0	0	0	0
8:30 AM	0	1	0	0	0	0	1
8:45 AM	0	1	0	0	0	0	1
9:00 AM	0	3	0	0	0	0	3
9:15 AM	0	1	0	0	0	0	1
9:30 AM	0	1	0	0	0	0	1
9:45 AM	0	0	0	0	0	0	0
10:00 AM	0	0	0	0	0	0	0
10:15 AM	0	0	0	0	0	0	0
10:30 AM	0	2	0	0	0	1	3
10:45 AM	0	2	0	0	0	0	2
11:00 AM	0	0	0	0	0	1	1
11:15 AM	0	0	0	0	0	0	0
11:30 AM	0	0	0	0	0	0	0
11:45 AM	0	0	0	0	0	0	0
12:00 PM	0	1	0	0	0	0	1
12:15 PM	0	2	0	0	0	0	2
12:30 PM	0	0	0	0	0	1	1
12:45 PM	0	0	0	0	0	0	0
1:00 PM	0	0	0	0	0	0	0
1:15 PM	0	1	0	0	0	0	1
1:30 PM	0	0	0	0	0	0	0
1:45 PM	0	0	0	0	0	0	0
2:00 PM	0	0	0	0	0	0	0
2:15 PM	0	1	0	0	0	0	1
2:30 PM	0	0	0	0	0	0	0
2:45 PM	1	1	0	0	0	0	2
3:00 PM	0	0	0	0	0	0	0
3:15 PM	0	0	0	0	0	0	0
3:30 PM	0	0	0	0	0	0	0
3:45 PM	0	0	0	0	0	0	0
4:00 PM	0	0	0	0	0	0	0
4:15 PM	0	0	0	0	0	0	0
4:30 PM	0	0	0	0	0	1	1
4:45 PM	0	0	0	0	0	0	0
5:00 PM	1	0	0	0	0	1	2
5:15 PM	0	0	0	0	0	0	0
5:30 PM	0	2	0	0	0	0	2

5:45 PM	0	0	0	0	0	0	0
6:00 PM	0	1	0	0	0	1	2
6:15 PM	0	0	0	0	0	0	0
6:30 PM	0	1	0	0	0	0	1
6:45 PM	0	0	0	0	0	0	0
7:00 PM	0	1	0	0	0	0	1
7:15 PM	0	1	0	0	0	0	1
7:30 PM	0	0	0	0	0	0	0
7:45 PM	0	1	0	0	0	2	3
8:00 PM	0	0	0	0	0	0	0
8:15 PM	0	0	0	0	0	0	0
8:30 PM	0	1	0	0	0	0	1
8:45 PM	0	1	0	0	0	0	1
9:00 PM	0	1	0	0	0	0	1
9:15 PM	0	0	0	0	0	0	0
9:30 PM	0	0	0	0	0	0	0
9:45 PM	0	0	0	0	0	0	0
10:00 PM	0	0	0	0	0	0	0
10:15 PM	0	0	0	0	0	0	0
10:30 PM	0	0	0	0	0	0	0
10:45 PM	0	0	0	0	0	0	0
11:00 PM	0	0	0	0	0	0	0
11:15 PM	0	0	0	0	0	0	0
11:30 PM	0	0	0	0	0	0	0
11:45 PM	0	0	0	0	0	0	0
04/22/2023 12:00 AM	0	0	0	0	0	0	0
12:15 AM	0	0	0	0	0	0	0
12:30 AM	0	0	0	0	0	0	0
12:45 AM	0	0	0	0	0	0	0
1:00 AM	0	0	0	0	0	0	0
1:15 AM	0	0	0	0	0	0	0
1:30 AM	0	1	0	0	0	0	1
1:45 AM	0	0	0	0	0	0	0
2:00 AM	0	0	0	0	0	0	0
2:15 AM	0	0	0	0	0	0	0
2:30 AM	0	0	0	0	0	0	0
2:45 AM	0	0	0	0	0	0	0
3:00 AM	0	0	0	0	0	0	0
3:15 AM	0	0	0	0	0	0	0
3:30 AM	0	0	0	0	0	0	0
3:45 AM	0	0	0	0	0	0	0
4:00 AM	0	0	0	0	0	0	0
4:15 AM	0	0	0	0	0	0	0
4:30 AM	0	0	0	0	0	0	0
4:45 AM	0	0	0	0	0	0	0
5:00 AM	0	0	0	0	0	0	0
5:15 AM	0	0	0	0	0	0	0
5:30 AM	0	0	0	0	0	0	0
5:45 AM	0	0	0	0	0	0	0
6:00 AM	0	0	0	0	0	0	0
6:15 AM	0	0	0	0	0	0	0
6:30 AM	0	0	0	0	0	0	0


6:45 AM	0	1	0	0	0	0	1
7:00 AM	0	0	0	0	0	0	0
7:15 AM	0	1	0	0	0	0	1
7:30 AM	0	2	0	0	0	0	2
7:45 AM	0	0	0	0	0	0	0
8:00 AM	0	1	0	0	0	0	1
8:15 AM	0	0	0	0	0	0	0
8:30 AM	0	3	0	0	0	0	3
8:45 AM	0	1	0	0	0	0	1
9:00 AM	0	0	0	0	0	0	0
9:15 AM	0	1	0	0	0	0	1
9:30 AM	0	0	0	0	0	0	0
Total	4	90	0	0	0	15	109
Total %	3.7	82.6	0.0	0.0	0.0	13.8	100.0
AM Times	12:30 AM	8:30 AM	7:45 AM	7:15 AM	7:30 AM	10:45 AM	8:30 AM
AM Peaks	1	6	0	0	0	1	6
PM Times	5:45 PM	2:00 PM	2:45 PM	12:00 PM	12:00 PM	2:30 PM	2:00 PM
PM Peaks	0	6	0	0	0	4	7



Paradigm Transportation Solutions Limited
5A-150 Pinebush Rd

Cambridge, Ontario, Canada N1R 8J8
519-896-3163 cbowness@pts.com

Count Name: 7280 Lundys Lane - West
Driveway (Thursday to Saturday)
Site Code: 220773
Start Date: 04/20/2023
Page No: 11

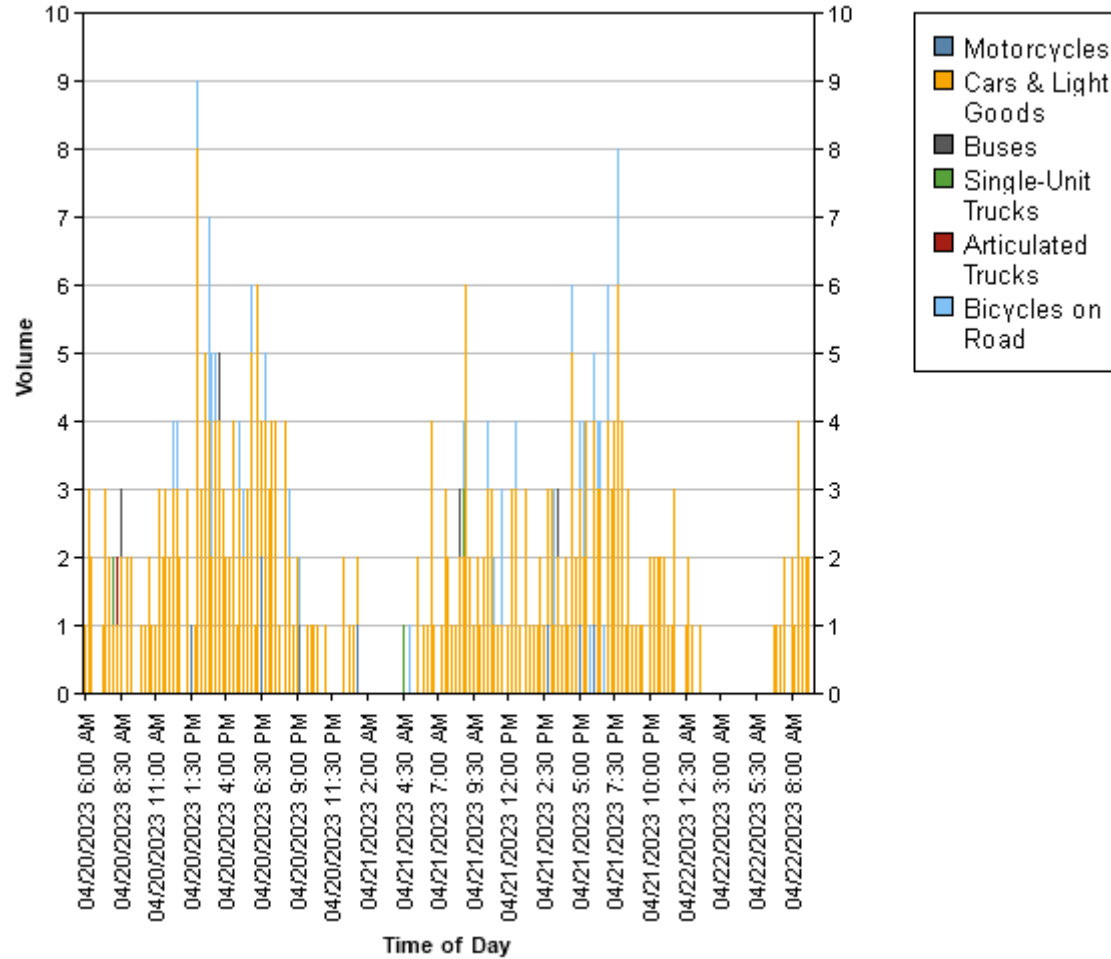



Paradigm Transportation Solutions Limited
5A-150 Pinebush Rd

Cambridge, Ontario, Canada N1R 8J8
519-896-3163 cbowness@pts1.com

Count Name: 7280 Lundys Lane - West
Driveway (Saturday to Sunday)
Site Code: 220773
Start Date: 04/22/2023
Page No: 1

Direction (Southbound)

Start Time	Motorcycles	Cars & Light Goods	Buses	Single-Unit Trucks	Articulated Trucks	Bicycles on Road	Total
9:41 AM	0	0	0	0	0	1	1
9:56 AM	0	0	0	0	0	0	0
10:11 AM	0	0	0	0	0	0	0
10:26 AM	0	2	0	0	0	0	2
10:41 AM	0	1	0	0	0	1	2
10:56 AM	0	1	0	0	0	0	1
11:11 AM	0	1	0	0	0	0	1
11:26 AM	0	1	0	0	0	0	1
11:41 AM	0	0	0	0	0	0	0
11:56 AM	0	4	0	0	0	1	5
12:11 PM	0	1	0	0	0	0	1
12:26 PM	0	2	0	0	0	0	2
12:41 PM	0	0	0	0	0	0	0
12:56 PM	0	0	0	0	0	0	0
1:11 PM	0	1	0	0	0	0	1
1:26 PM	0	1	0	0	0	0	1
1:41 PM	0	3	0	0	0	0	3
1:56 PM	0	1	0	0	0	0	1
2:11 PM	0	1	0	0	0	0	1
2:26 PM	0	3	0	0	0	0	3
2:41 PM	0	3	0	0	0	0	3
2:56 PM	0	4	0	0	0	0	4
3:11 PM	0	1	0	0	0	0	1
3:26 PM	0	2	0	0	0	1	3
3:41 PM	0	3	0	0	0	0	3
3:56 PM	0	1	0	0	0	0	1
4:11 PM	0	2	0	0	0	0	2
4:26 PM	0	1	0	0	0	0	1
4:41 PM	0	0	0	0	0	0	0
4:56 PM	0	3	0	0	0	1	4
5:11 PM	0	3	0	0	0	0	3
5:26 PM	0	1	0	0	0	0	1
5:41 PM	0	2	0	0	0	0	2
5:56 PM	0	1	0	0	0	0	1
6:11 PM	0	3	0	0	0	0	3
6:26 PM	0	1	0	0	0	1	2
6:41 PM	0	1	0	0	0	2	3
6:56 PM	0	0	0	0	0	0	0
7:11 PM	0	2	0	0	0	0	2

7:26 PM	0	1	0	0	0	0	1
7:41 PM	0	2	0	0	0	0	2
7:56 PM	0	2	0	0	0	0	2
8:11 PM	0	3	0	0	0	0	3
8:26 PM	0	1	0	0	0	0	1
8:41 PM	0	1	0	0	0	0	1
8:56 PM	0	1	0	0	0	0	1
9:11 PM	0	1	0	0	0	0	1
9:26 PM	0	0	0	0	0	0	0
9:41 PM	0	3	0	0	0	0	3
9:56 PM	0	1	0	0	0	0	1
10:11 PM	0	0	0	0	0	0	0
10:26 PM	0	0	0	0	0	0	0
10:41 PM	0	2	0	0	0	0	2
10:56 PM	0	1	0	0	0	0	1
11:11 PM	0	0	0	0	0	0	0
11:26 PM	0	0	0	0	0	0	0
11:41 PM	0	0	0	0	0	0	0
11:56 PM	0	0	0	0	0	0	0
12:11 AM	0	0	0	0	0	0	0
12:26 AM	0	1	0	0	0	0	1
12:41 AM	0	0	0	0	0	0	0
12:56 AM	0	0	0	0	0	0	0
1:11 AM	0	1	0	0	0	0	1
1:26 AM	0	1	0	0	0	0	1
1:41 AM	0	0	0	0	0	0	0
1:56 AM	0	1	0	0	0	0	1
2:11 AM	0	1	0	0	0	0	1
2:26 AM	0	0	0	0	0	0	0
2:41 AM	0	0	0	0	0	0	0
2:56 AM	0	0	0	0	0	0	0
3:11 AM	0	0	0	0	0	0	0
3:26 AM	0	0	0	0	0	0	0
3:41 AM	0	0	0	0	0	0	0
3:56 AM	0	0	0	0	0	0	0
4:11 AM	0	0	0	0	0	0	0
4:26 AM	0	0	0	0	0	0	0
4:41 AM	0	0	0	0	0	0	0
4:56 AM	0	0	0	0	0	0	0
5:11 AM	0	0	0	0	0	0	0
5:26 AM	0	0	0	0	0	0	0
5:41 AM	0	0	0	0	0	0	0
5:56 AM	0	0	0	0	0	0	0
6:11 AM	0	0	0	0	0	0	0
6:26 AM	0	0	0	0	0	0	0
6:41 AM	0	2	0	0	0	0	2
6:56 AM	0	0	0	0	0	0	0
7:11 AM	0	0	0	0	0	0	0
7:26 AM	0	0	0	0	0	0	0
7:41 AM	0	0	0	0	0	0	0
7:56 AM	0	0	0	0	0	0	0
8:11 AM	0	1	0	0	0	1	2

8:26 AM	0	1	0	0	0	0	1
8:41 AM	0	0	0	0	0	0	0
8:56 AM	0	0	0	0	0	0	0
9:11 AM	0	3	0	0	0	0	3
9:26 AM	0	0	0	0	0	0	0
9:41 AM	0	1	0	0	0	0	1
9:56 AM	0	0	0	0	0	0	0
10:11 AM	0	0	0	0	0	0	0
10:26 AM	0	2	0	0	0	0	2
10:41 AM	0	0	0	0	0	0	0
10:56 AM	0	1	0	0	0	1	2
11:11 AM	0	4	0	0	0	0	4
11:26 AM	0	0	0	0	0	0	0
11:41 AM	0	2	0	0	0	0	2
11:56 AM	0	3	0	0	0	0	3
12:11 PM	0	1	0	0	0	1	2
12:26 PM	0	3	0	0	0	0	3
12:41 PM	0	4	0	0	0	0	4
12:56 PM	0	2	0	0	0	0	2
1:11 PM	0	0	0	0	0	0	0
1:26 PM	0	1	0	0	0	0	1
1:41 PM	0	1	0	0	0	0	1
1:56 PM	0	3	0	0	0	0	3
2:11 PM	0	1	0	0	0	0	1
2:26 PM	0	1	0	0	0	0	1
2:41 PM	0	1	0	0	0	1	2
2:56 PM	0	1	0	0	0	0	1
3:11 PM	0	3	0	0	0	0	3
3:26 PM	0	1	0	0	0	1	2
3:41 PM	0	0	0	0	0	0	0
3:56 PM	0	1	0	0	0	0	1
4:11 PM	0	2	0	0	0	0	2
4:26 PM	0	0	0	0	0	0	0
4:41 PM	0	2	0	0	0	0	2
4:56 PM	0	0	0	0	0	0	0
5:11 PM	0	0	0	0	0	0	0
5:26 PM	0	0	0	0	0	0	0
5:41 PM	0	0	0	0	0	0	0
5:56 PM	0	2	0	0	0	0	2
6:11 PM	0	1	0	0	0	0	1
6:26 PM	0	1	0	0	0	0	1
6:41 PM	0	1	0	0	0	0	1
6:56 PM	0	2	0	0	0	0	2
7:11 PM	0	1	0	0	0	0	1
7:26 PM	0	1	0	0	0	0	1
7:41 PM	0	3	0	0	0	0	3
7:56 PM	0	3	0	0	0	0	3
8:11 PM	0	1	0	0	0	0	1
8:26 PM	0	1	0	0	0	0	1
8:41 PM	0	1	0	0	0	0	1
8:56 PM	0	2	0	0	0	0	2
9:11 PM	0	2	0	0	0	0	2

9:26 PM	0	1	0	0	0	0	1
9:41 PM	0	1	0	0	0	0	1
9:56 PM	0	1	0	0	0	0	1
10:11 PM	0	0	0	0	0	0	0
10:26 PM	0	0	0	0	0	0	0
10:41 PM	0	0	0	0	0	0	0
10:56 PM	0	0	0	0	0	0	0
11:11 PM	0	1	0	0	0	0	1
11:26 PM	0	0	0	0	0	0	0
11:41 PM	0	1	0	0	0	0	1
11:56 PM	0	0	0	0	0	0	0
Total	0	156	0	0	0	13	169
Total %	0.0	92.3	0.0	0.0	0.0	7.7	100.0
AM Times	4:41 AM	11:11 AM	9:41 AM	9:41 AM	9:41 AM	9:41 AM	11:11 AM
AM Peaks	0	9	0	0	0	1	9
PM Times	12:11 PM	2:26 PM	12:11 PM	12:11 PM	12:11 PM	5:56 PM	2:26 PM
PM Peaks	0	11	0	0	0	3	11



Paradigm Transportation Solutions Limited
5A-150 Pinebush Rd

Cambridge, Ontario, Canada N1R 8J8
519-896-3163 cbowness@ptsI.com

Count Name: 7280 Lundys Lane - West
Driveway (Saturday to Sunday)
Site Code: 220773
Start Date: 04/22/2023
Page No: 5

Direction (Northbound)

Start Time	Motorcycles	Cars & Light Goods	Buses	Single-Unit Trucks	Articulated Trucks	Bicycles on Road	Total
9:41 AM	0	2	0	0	0	0	2
9:56 AM	0	0	0	0	0	0	0
10:11 AM	0	0	0	0	0	0	0
10:26 AM	0	0	0	0	0	1	1
10:41 AM	0	1	0	0	0	0	1
10:56 AM	0	0	0	0	0	0	0
11:11 AM	0	0	0	0	0	0	0
11:26 AM	0	0	0	0	0	0	0
11:41 AM	0	0	0	0	0	0	0
11:56 AM	0	1	0	0	0	0	1
12:11 PM	0	1	0	0	0	0	1
12:26 PM	0	0	0	0	0	0	0
12:41 PM	0	0	0	0	0	0	0
12:56 PM	0	0	0	0	0	0	0
1:11 PM	0	0	0	0	0	0	0
1:26 PM	0	1	0	0	0	0	1
1:41 PM	0	0	0	0	0	0	0
1:56 PM	0	0	0	0	0	0	0
2:11 PM	0	0	0	0	0	0	0
2:26 PM	0	1	0	0	0	0	1
2:41 PM	0	1	0	0	0	1	2
2:56 PM	0	0	0	0	0	0	0
3:11 PM	0	1	0	0	0	0	1
3:26 PM	0	0	0	0	0	0	0
3:41 PM	0	1	0	0	0	0	1
3:56 PM	0	0	0	0	0	0	0
4:11 PM	0	1	0	0	0	0	1
4:26 PM	0	0	0	0	0	0	0
4:41 PM	0	0	0	0	0	0	0
4:56 PM	0	1	0	0	0	0	1
5:11 PM	0	0	0	0	0	0	0
5:26 PM	0	0	0	0	0	0	0
5:41 PM	0	0	0	0	0	0	0
5:56 PM	0	0	0	0	0	1	1
6:11 PM	0	0	0	0	0	0	0
6:26 PM	0	1	0	0	0	0	1
6:41 PM	0	1	0	0	0	0	1
6:56 PM	0	0	0	0	0	0	0
7:11 PM	0	0	0	0	0	0	0

7:26 PM	0	0	0	0	0	0	0
7:41 PM	0	0	0	0	0	0	0
7:56 PM	0	0	0	0	0	1	1
8:11 PM	0	0	0	0	0	0	0
8:26 PM	0	0	0	0	0	0	0
8:41 PM	0	0	0	0	0	1	1
8:56 PM	0	2	0	0	0	0	2
9:11 PM	0	0	0	0	0	0	0
9:26 PM	0	0	0	0	0	0	0
9:41 PM	0	1	0	0	0	0	1
9:56 PM	0	0	0	0	0	0	0
10:11 PM	0	0	0	0	0	0	0
10:26 PM	0	0	0	0	0	0	0
10:41 PM	0	0	0	0	0	0	0
10:56 PM	0	0	0	0	0	0	0
11:11 PM	0	0	0	0	0	0	0
11:26 PM	0	0	0	0	0	0	0
11:41 PM	0	0	0	0	0	0	0
11:56 PM	0	0	0	0	0	0	0
12:11 AM	0	0	0	0	0	0	0
12:26 AM	0	0	0	0	0	0	0
12:41 AM	0	0	0	0	0	0	0
12:56 AM	0	0	0	0	0	0	0
1:11 AM	0	0	0	0	0	0	0
1:26 AM	0	0	0	0	0	0	0
1:41 AM	0	0	0	0	0	0	0
1:56 AM	0	0	0	0	0	0	0
2:11 AM	0	0	0	0	0	0	0
2:26 AM	0	0	0	0	0	0	0
2:41 AM	0	0	0	0	0	0	0
2:56 AM	0	0	0	0	0	0	0
3:11 AM	0	0	0	0	0	0	0
3:26 AM	0	0	0	0	0	0	0
3:41 AM	0	0	0	0	0	0	0
3:56 AM	0	0	0	0	0	0	0
4:11 AM	0	0	0	0	0	0	0
4:26 AM	0	0	0	0	0	0	0
4:41 AM	0	0	0	0	0	0	0
4:56 AM	0	0	0	0	0	0	0
5:11 AM	0	0	0	0	0	0	0
5:26 AM	1	0	0	0	0	0	1
5:41 AM	0	0	0	0	0	0	0
5:56 AM	0	0	0	0	0	0	0
6:11 AM	0	0	0	0	0	0	0
6:26 AM	0	0	0	0	0	0	0
6:41 AM	0	0	0	0	0	0	0
6:56 AM	0	0	0	0	0	0	0
7:11 AM	0	2	0	0	0	0	2
7:26 AM	0	1	0	0	0	0	1
7:41 AM	0	0	0	0	0	0	0
7:56 AM	0	2	0	0	0	0	2
8:11 AM	0	2	0	0	0	0	2

8:26 AM	0	1	0	0	0	0	1
8:41 AM	0	0	0	0	0	0	0
8:56 AM	0	1	0	0	0	0	1
9:11 AM	0	1	0	0	0	1	2
9:26 AM	0	2	0	0	0	1	3
9:41 AM	0	0	0	0	0	0	0
9:56 AM	0	0	0	0	0	0	0
10:11 AM	0	3	0	0	0	0	3
10:26 AM	0	0	0	0	0	0	0
10:41 AM	0	1	0	0	0	0	1
10:56 AM	0	0	0	0	0	0	0
11:11 AM	0	0	0	0	0	0	0
11:26 AM	0	1	0	0	0	0	1
11:41 AM	0	0	0	0	0	1	1
11:56 AM	0	1	0	0	0	0	1
12:11 PM	0	1	0	0	0	0	1
12:26 PM	0	1	0	0	0	0	1
12:41 PM	0	0	0	0	0	0	0
12:56 PM	0	0	0	0	0	0	0
1:11 PM	0	0	0	0	0	0	0
1:26 PM	0	1	0	0	0	0	1
1:41 PM	0	1	0	0	0	0	1
1:56 PM	0	0	0	0	0	0	0
2:11 PM	0	2	0	0	0	0	2
2:26 PM	0	1	0	0	0	0	1
2:41 PM	0	0	0	0	0	0	0
2:56 PM	0	1	0	0	0	0	1
3:11 PM	0	1	0	0	0	0	1
3:26 PM	0	0	0	0	0	0	0
3:41 PM	0	0	0	0	0	0	0
3:56 PM	0	0	0	0	0	0	0
4:11 PM	0	0	0	0	0	0	0
4:26 PM	0	1	0	0	0	0	1
4:41 PM	0	0	0	0	0	0	0
4:56 PM	0	0	0	0	0	0	0
5:11 PM	0	2	0	0	0	0	2
5:26 PM	0	0	0	0	0	0	0
5:41 PM	0	0	0	0	0	0	0
5:56 PM	0	2	0	0	0	0	2
6:11 PM	0	1	0	0	0	0	1
6:26 PM	0	0	0	0	0	0	0
6:41 PM	0	1	0	0	0	0	1
6:56 PM	0	1	0	0	0	0	1
7:11 PM	0	0	0	0	0	1	1
7:26 PM	0	0	0	0	0	0	0
7:41 PM	0	1	0	0	0	0	1
7:56 PM	0	0	0	0	0	0	0
8:11 PM	0	0	0	0	0	0	0
8:26 PM	0	0	0	0	0	0	0
8:41 PM	0	0	0	0	0	0	0
8:56 PM	0	0	0	0	0	0	0
9:11 PM	0	0	0	0	0	0	0


9:26 PM	0	1	0	0	0	0	1
9:41 PM	0	2	0	0	0	0	2
9:56 PM	0	0	0	0	0	0	0
10:11 PM	0	0	0	0	0	0	0
10:26 PM	0	0	0	0	0	0	0
10:41 PM	0	0	0	0	0	0	0
10:56 PM	0	0	0	0	0	0	0
11:11 PM	0	0	0	0	0	0	0
11:26 PM	0	0	0	0	0	0	0
11:41 PM	0	1	0	0	0	0	1
11:56 PM	0	0	0	0	0	0	0
Total	1	57	0	0	0	9	67
Total %	1.5	85.1	0.0	0.0	0.0	13.4	100.0
AM Times	4:41 AM	11:11 AM	9:41 AM	9:41 AM	9:41 AM	9:41 AM	11:11 AM
AM Peaks	1	2	0	0	0	1	3
PM Times	12:11 PM	2:26 PM	12:11 PM	12:11 PM	12:11 PM	5:56 PM	2:26 PM
PM Peaks	0	3	0	0	0	1	4



Paradigm Transportation Solutions Limited
5A-150 Pinebush Rd

Cambridge, Ontario, Canada N1R 8J8
519-896-3163 cbowness@ptsl.com

Count Name: 7280 Lundys Lane - West
Driveway (Saturday to Sunday)
Site Code: 220773
Start Date: 04/22/2023
Page No: 9

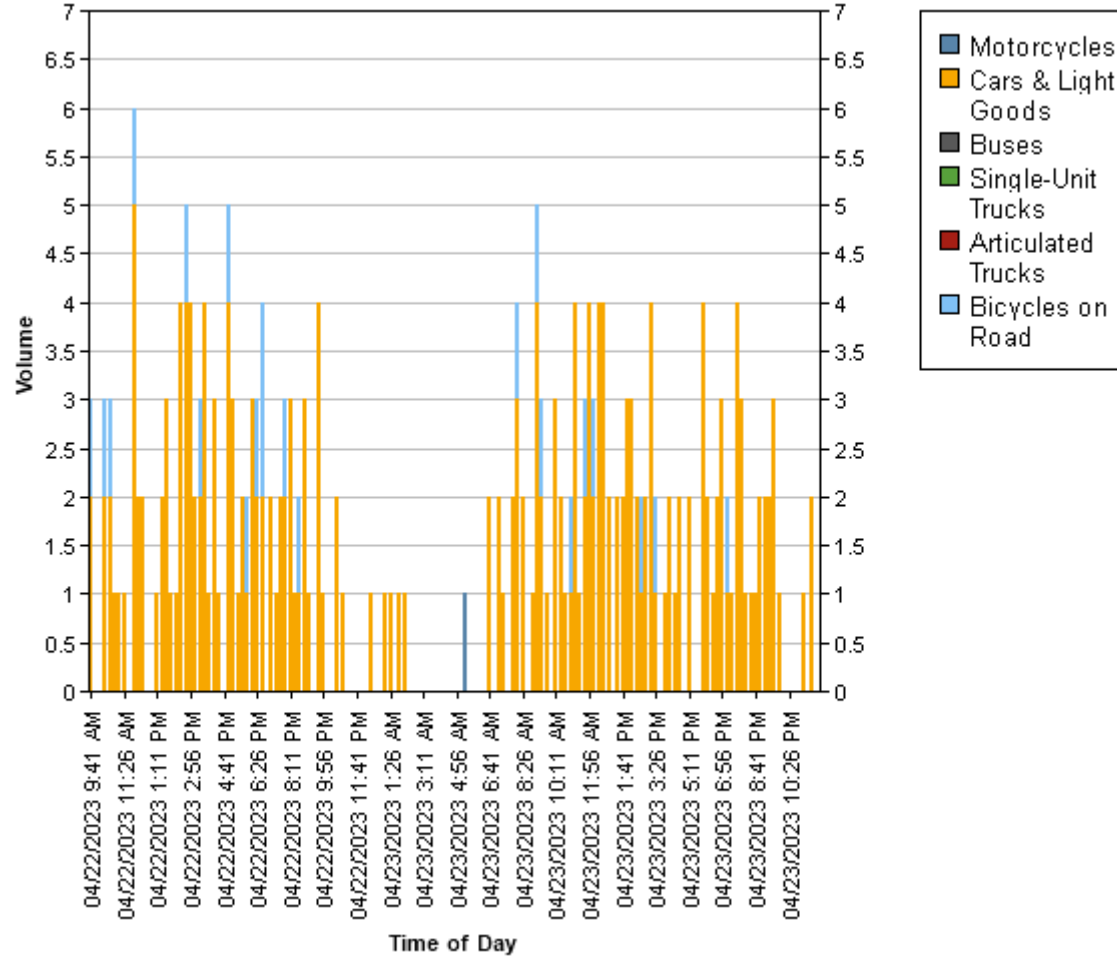



Paradigm Transportation Solutions Limited
5A-150 Pinebush Rd

Cambridge, Ontario, Canada N1R 8J8
519-896-3163 cbowness@pts1.com

Count Name: 7280 Lundys Lane - Centre
Driveway (Thursday to Saturday)
Site Code: 220773
Start Date: 04/20/2023
Page No: 1

Direction (Southbound)

Start Time	Motorcycles	Cars & Light Goods	Buses	Single-Unit Trucks	Articulated Trucks	Bicycles on Road	Total
6:00 AM	0	0	0	0	0	0	0
6:15 AM	0	0	0	0	0	0	0
6:30 AM	0	0	0	0	0	0	0
6:45 AM	0	1	0	0	0	0	1
7:00 AM	0	1	0	0	0	0	1
7:15 AM	0	0	0	0	0	0	0
7:30 AM	0	0	0	0	0	0	0
7:45 AM	0	0	0	0	0	0	0
8:00 AM	0	0	0	0	0	0	0
8:15 AM	0	0	0	0	0	0	0
8:30 AM	0	0	0	0	0	0	0
8:45 AM	0	0	0	0	0	0	0
9:00 AM	0	0	0	0	0	0	0
9:15 AM	0	0	0	0	0	0	0
9:30 AM	0	0	0	0	0	0	0
9:45 AM	0	0	0	0	0	0	0
10:00 AM	0	0	0	0	0	0	0
10:15 AM	0	0	0	0	0	0	0
10:30 AM	0	0	0	0	0	0	0
10:45 AM	0	0	0	0	0	0	0
11:00 AM	0	0	0	0	0	0	0
11:15 AM	0	0	0	0	0	0	0
11:30 AM	0	1	0	0	0	0	1
11:45 AM	0	1	0	0	0	0	1
12:00 PM	0	0	0	0	0	0	0
12:15 PM	0	0	0	0	0	0	0
12:30 PM	0	0	0	0	0	0	0
12:45 PM	0	0	0	0	0	0	0
1:00 PM	0	0	0	0	0	0	0
1:15 PM	0	0	0	0	0	0	0
1:30 PM	0	0	0	0	0	0	0
1:45 PM	0	0	0	0	0	0	0
2:00 PM	0	0	0	0	0	0	0
2:15 PM	0	0	0	0	0	0	0
2:30 PM	0	1	0	0	0	0	1
2:45 PM	0	0	0	0	0	1	1
3:00 PM	0	1	0	0	0	0	1
3:15 PM	0	0	0	0	0	1	1
3:30 PM	0	0	0	0	0	0	0

3:45 PM	0	0	0	0	0	0	0
4:00 PM	0	0	0	0	0	0	0
4:15 PM	0	0	0	0	0	0	0
4:30 PM	0	0	0	0	0	0	0
4:45 PM	0	0	0	0	0	0	0
5:00 PM	0	0	0	0	0	0	0
5:15 PM	0	0	0	0	0	0	0
5:30 PM	0	0	0	0	0	0	0
5:45 PM	0	0	0	0	0	1	1
6:00 PM	0	0	0	0	0	0	0
6:15 PM	0	0	0	0	0	0	0
6:30 PM	0	2	0	0	0	0	2
6:45 PM	0	1	0	0	0	0	1
7:00 PM	0	0	0	0	0	0	0
7:15 PM	0	0	0	0	0	0	0
7:30 PM	0	1	0	0	0	0	1
7:45 PM	0	0	0	0	0	0	0
8:00 PM	0	0	0	0	0	0	0
8:15 PM	0	0	0	0	0	0	0
8:30 PM	0	1	0	0	0	0	1
8:45 PM	0	1	0	0	0	0	1
9:00 PM	0	0	0	0	0	0	0
9:15 PM	0	1	0	0	0	0	1
9:30 PM	0	0	0	0	0	0	0
9:45 PM	0	0	0	0	0	0	0
10:00 PM	0	0	0	0	0	0	0
10:15 PM	0	0	0	0	0	0	0
10:30 PM	0	0	0	0	0	0	0
10:45 PM	0	0	0	0	0	0	0
11:00 PM	0	0	0	0	0	0	0
11:15 PM	0	0	0	0	0	0	0
11:30 PM	0	0	0	0	0	0	0
11:45 PM	0	0	0	0	0	0	0
04/21/2023 12:00 AM	0	0	0	0	0	0	0
12:15 AM	0	0	0	0	0	0	0
12:30 AM	0	0	0	0	0	0	0
12:45 AM	0	0	0	0	0	0	0
1:00 AM	0	1	0	0	0	0	1
1:15 AM	1	0	0	0	0	0	1
1:30 AM	0	0	0	0	0	0	0
1:45 AM	0	0	0	0	0	0	0
2:00 AM	0	0	0	0	0	0	0
2:15 AM	0	0	0	0	0	0	0
2:30 AM	0	0	0	0	0	0	0
2:45 AM	0	1	0	0	0	0	1
3:00 AM	0	0	0	0	0	0	0
3:15 AM	0	0	0	0	0	0	0
3:30 AM	0	0	0	0	0	0	0
3:45 AM	0	0	0	0	0	0	0
4:00 AM	0	0	0	0	0	0	0
4:15 AM	0	0	0	0	0	0	0
4:30 AM	0	0	0	0	0	0	0

4:45 AM	0	0	0	0	0	0	0
5:00 AM	0	0	0	0	0	0	0
5:15 AM	0	0	0	0	0	0	0
5:30 AM	0	0	0	0	0	0	0
5:45 AM	0	0	0	0	0	0	0
6:00 AM	0	0	0	0	0	0	0
6:15 AM	0	0	0	0	0	0	0
6:30 AM	0	0	0	0	0	0	0
6:45 AM	0	1	0	0	0	0	1
7:00 AM	0	0	0	0	0	0	0
7:15 AM	0	0	0	0	0	0	0
7:30 AM	0	0	0	0	0	0	0
7:45 AM	0	0	0	0	0	0	0
8:00 AM	0	0	0	0	0	0	0
8:15 AM	0	0	0	0	0	0	0
8:30 AM	0	0	0	0	0	0	0
8:45 AM	0	0	0	0	0	0	0
9:00 AM	0	0	0	0	0	0	0
9:15 AM	0	0	0	0	0	0	0
9:30 AM	0	0	0	0	0	0	0
9:45 AM	0	0	0	0	0	0	0
10:00 AM	0	0	0	0	0	0	0
10:15 AM	0	0	0	0	0	0	0
10:30 AM	0	0	0	0	0	0	0
10:45 AM	0	0	0	0	0	0	0
11:00 AM	0	1	0	0	0	0	1
11:15 AM	0	0	0	0	0	0	0
11:30 AM	0	1	0	0	0	0	1
11:45 AM	0	0	0	0	0	0	0
12:00 PM	0	0	0	0	0	0	0
12:15 PM	0	1	0	0	0	0	1
12:30 PM	0	0	0	0	0	0	0
12:45 PM	0	0	0	0	0	0	0
1:00 PM	0	0	0	0	0	0	0
1:15 PM	0	0	0	0	0	0	0
1:30 PM	0	0	0	0	0	0	0
1:45 PM	0	0	0	0	0	0	0
2:00 PM	0	0	0	0	0	0	0
2:15 PM	0	0	0	0	0	1	1
2:30 PM	0	3	0	0	0	0	3
2:45 PM	0	1	0	0	0	0	1
3:00 PM	0	0	0	0	0	0	0
3:15 PM	0	0	0	0	0	0	0
3:30 PM	0	0	0	0	0	0	0
3:45 PM	0	1	0	0	0	0	1
4:00 PM	0	0	0	0	0	0	0
4:15 PM	0	0	0	0	0	0	0
4:30 PM	0	1	0	0	0	1	2
4:45 PM	0	1	0	0	0	0	1
5:00 PM	1	1	0	0	0	0	2
5:15 PM	0	1	0	0	0	0	1
5:30 PM	0	0	0	0	0	0	0

5:45 PM	0	0	0	0	0	1	1
6:00 PM	0	1	0	0	0	0	1
6:15 PM	0	1	0	0	0	0	1
6:30 PM	0	1	0	0	0	0	1
6:45 PM	0	1	0	0	0	0	1
7:00 PM	0	0	0	0	0	0	0
7:15 PM	0	1	0	0	0	0	1
7:30 PM	0	0	0	0	0	0	0
7:45 PM	0	0	0	0	0	0	0
8:00 PM	0	0	0	0	0	0	0
8:15 PM	0	0	0	0	0	0	0
8:30 PM	0	0	0	0	0	0	0
8:45 PM	0	0	0	0	0	0	0
9:00 PM	0	0	0	0	0	0	0
9:15 PM	0	2	0	0	0	0	2
9:30 PM	0	0	0	0	0	0	0
9:45 PM	0	0	0	0	0	0	0
10:00 PM	0	0	0	0	0	0	0
10:15 PM	0	1	0	0	0	0	1
10:30 PM	0	0	0	0	0	0	0
10:45 PM	0	0	0	0	0	0	0
11:00 PM	0	0	0	0	0	0	0
11:15 PM	0	0	0	0	0	0	0
11:30 PM	0	0	0	0	0	0	0
11:45 PM	0	0	0	0	0	0	0
04/22/2023 12:00 AM	0	0	0	0	0	0	0
12:15 AM	0	0	0	0	0	0	0
12:30 AM	0	0	0	0	0	0	0
12:45 AM	0	0	0	0	0	0	0
1:00 AM	0	0	0	0	0	0	0
1:15 AM	0	0	0	0	0	0	0
1:30 AM	0	0	0	0	0	0	0
1:45 AM	0	0	0	0	0	0	0
2:00 AM	0	0	0	0	0	0	0
2:15 AM	0	0	0	0	0	0	0
2:30 AM	0	0	0	0	0	0	0
2:45 AM	0	0	0	0	0	0	0
3:00 AM	0	0	0	0	0	0	0
3:15 AM	0	0	0	0	0	0	0
3:30 AM	0	0	0	0	0	0	0
3:45 AM	0	0	0	0	0	0	0
4:00 AM	0	0	0	0	0	0	0
4:15 AM	0	0	0	0	0	0	0
4:30 AM	0	0	0	0	0	0	0
4:45 AM	0	1	0	0	0	0	1
5:00 AM	0	0	0	0	0	0	0
5:15 AM	0	0	0	0	0	0	0
5:30 AM	0	0	0	0	0	0	0
5:45 AM	0	0	0	0	0	0	0
6:00 AM	0	0	0	0	0	0	0
6:15 AM	0	0	0	0	0	0	0
6:30 AM	0	0	0	0	0	0	0

6:45 AM	0	0	0	0	0	0	0
7:00 AM	0	0	0	0	0	0	0
7:15 AM	0	0	0	0	0	0	0
7:30 AM	0	1	0	0	0	0	1
7:45 AM	0	1	0	0	0	0	1
8:00 AM	0	1	0	0	0	0	1
8:15 AM	0	1	0	0	0	0	1
8:30 AM	0	0	0	0	0	0	0
8:45 AM	0	0	0	0	0	0	0
9:00 AM	0	0	0	0	0	0	0
9:15 AM	0	0	0	0	0	0	0
9:30 AM	0	0	0	0	0	0	0
Total	2	41	0	0	0	6	49
Total %	4.1	83.7	0.0	0.0	0.0	12.2	100.0
AM Times	12:30 AM	11:00 AM	6:00 AM	6:00 AM	6:00 AM	6:00 AM	11:00 AM
AM Peaks	1	2	0	0	0	0	2
PM Times	6:00 PM	2:30 PM	12:00 PM	12:00 PM	12:00 PM	2:30 PM	2:30 PM
PM Peaks	0	2	0	0	0	2	4



Paradigm Transportation Solutions Limited
5A-150 Pinebush Rd

Cambridge, Ontario, Canada N1R 8J8
519-896-3163 cbowness@pts1.com

Count Name: 7280 Lundys Lane - Centre
Driveway (Thursday to Saturday)
Site Code: 220773
Start Date: 04/20/2023
Page No: 6

Direction (Northbound)

Start Time	Motorcycles	Cars & Light Goods	Buses	Single-Unit Trucks	Articulated Trucks	Bicycles on Road	Total
6:00 AM	0	0	0	0	0	0	0
6:15 AM	0	1	0	0	0	0	1
6:30 AM	0	0	0	0	0	0	0
6:45 AM	0	0	0	0	0	0	0
7:00 AM	0	0	0	0	0	0	0
7:15 AM	0	0	0	0	0	0	0
7:30 AM	0	0	0	0	0	0	0
7:45 AM	0	1	0	0	0	0	1
8:00 AM	0	0	0	0	0	0	0
8:15 AM	0	0	0	0	0	0	0
8:30 AM	0	1	0	0	0	0	1
8:45 AM	0	0	0	0	0	0	0
9:00 AM	0	0	0	0	0	0	0
9:15 AM	0	0	0	0	0	0	0
9:30 AM	0	0	0	0	0	0	0
9:45 AM	0	0	0	0	0	0	0
10:00 AM	0	1	0	0	0	0	1
10:15 AM	0	0	0	0	0	0	0
10:30 AM	0	1	0	0	0	0	1
10:45 AM	0	0	0	0	0	0	0
11:00 AM	0	0	0	0	0	0	0
11:15 AM	0	0	0	0	0	0	0
11:30 AM	0	0	0	0	0	0	0
11:45 AM	0	0	0	0	0	0	0
12:00 PM	0	0	0	1	0	0	1
12:15 PM	0	1	0	0	0	0	1
12:30 PM	0	0	0	0	0	1	1
12:45 PM	0	0	0	0	0	0	0
1:00 PM	0	0	0	0	0	0	0
1:15 PM	0	0	0	0	0	0	0
1:30 PM	0	0	0	0	0	0	0
1:45 PM	0	0	0	0	0	0	0
2:00 PM	0	0	0	0	0	0	0
2:15 PM	0	1	0	0	0	0	1
2:30 PM	0	1	0	0	0	2	3
2:45 PM	0	2	0	0	0	0	2
3:00 PM	0	2	0	0	0	0	2
3:15 PM	0	2	0	0	0	0	2
3:30 PM	0	1	0	0	0	0	1

3:45 PM	0	0	0	0	0	0	0
4:00 PM	0	1	0	0	0	0	1
4:15 PM	0	0	0	0	0	0	0
4:30 PM	0	0	0	0	0	0	0
4:45 PM	0	0	0	0	0	0	0
5:00 PM	0	1	0	0	0	0	1
5:15 PM	0	0	0	0	0	0	0
5:30 PM	0	1	0	0	0	0	1
5:45 PM	0	0	0	0	0	0	0
6:00 PM	0	0	0	0	0	0	0
6:15 PM	0	1	0	0	0	0	1
6:30 PM	0	0	0	0	0	0	0
6:45 PM	1	0	0	0	0	0	1
7:00 PM	0	2	0	0	0	0	2
7:15 PM	0	1	0	0	0	0	1
7:30 PM	0	0	0	0	0	0	0
7:45 PM	0	0	0	0	0	0	0
8:00 PM	0	2	0	0	0	0	2
8:15 PM	0	1	0	0	0	0	1
8:30 PM	0	1	0	0	0	0	1
8:45 PM	0	0	0	0	0	0	0
9:00 PM	0	0	0	0	0	0	0
9:15 PM	0	0	0	0	0	0	0
9:30 PM	0	0	0	0	0	0	0
9:45 PM	0	0	0	0	0	0	0
10:00 PM	0	0	0	0	0	0	0
10:15 PM	0	0	0	0	0	0	0
10:30 PM	0	0	0	0	0	0	0
10:45 PM	0	0	0	0	0	0	0
11:00 PM	0	2	0	0	0	0	2
11:15 PM	0	1	0	0	0	0	1
11:30 PM	0	0	0	0	0	0	0
11:45 PM	0	0	0	0	0	0	0
04/21/2023 12:00 AM	0	1	0	0	0	0	1
12:15 AM	0	0	0	0	0	0	0
12:30 AM	0	0	0	0	0	0	0
12:45 AM	0	0	0	0	0	0	0
1:00 AM	0	0	0	0	0	0	0
1:15 AM	0	0	0	0	0	0	0
1:30 AM	0	0	0	0	0	0	0
1:45 AM	0	0	0	0	0	0	0
2:00 AM	0	0	0	0	0	0	0
2:15 AM	0	0	0	0	0	0	0
2:30 AM	0	0	0	0	0	0	0
2:45 AM	0	0	0	0	0	0	0
3:00 AM	0	0	0	0	0	0	0
3:15 AM	0	0	0	0	0	0	0
3:30 AM	0	0	0	0	0	0	0
3:45 AM	0	0	0	0	0	0	0
4:00 AM	0	0	0	0	0	0	0
4:15 AM	0	0	0	0	0	0	0
4:30 AM	0	0	0	0	0	0	0

4:45 AM	0	0	0	0	0	0	0
5:00 AM	0	0	0	0	0	0	0
5:15 AM	0	0	0	0	0	0	0
5:30 AM	0	0	0	0	0	0	0
5:45 AM	0	0	0	0	0	0	0
6:00 AM	0	0	0	0	0	0	0
6:15 AM	0	1	0	0	0	0	1
6:30 AM	0	1	0	0	0	0	1
6:45 AM	0	0	0	0	0	0	0
7:00 AM	0	0	0	0	0	0	0
7:15 AM	0	2	0	0	0	0	2
7:30 AM	0	0	0	0	0	0	0
7:45 AM	0	0	0	0	0	0	0
8:00 AM	0	1	0	0	0	0	1
8:15 AM	0	0	0	0	0	0	0
8:30 AM	0	0	0	0	0	0	0
8:45 AM	0	0	0	0	0	0	0
9:00 AM	0	0	0	0	0	0	0
9:15 AM	0	0	0	0	0	0	0
9:30 AM	0	0	0	0	0	0	0
9:45 AM	0	0	0	0	0	0	0
10:00 AM	0	0	0	0	0	0	0
10:15 AM	0	0	0	0	0	0	0
10:30 AM	0	0	0	0	0	0	0
10:45 AM	0	1	0	0	0	0	1
11:00 AM	0	0	0	0	0	0	0
11:15 AM	0	0	0	0	0	0	0
11:30 AM	0	1	0	0	0	0	1
11:45 AM	0	4	0	0	0	0	4
12:00 PM	0	0	0	0	0	0	0
12:15 PM	0	0	0	0	0	0	0
12:30 PM	0	0	0	0	0	0	0
12:45 PM	0	0	0	0	0	0	0
1:00 PM	0	1	0	0	0	0	1
1:15 PM	0	0	0	0	0	0	0
1:30 PM	0	1	0	0	0	0	1
1:45 PM	0	0	0	0	0	0	0
2:00 PM	0	0	0	0	0	0	0
2:15 PM	0	0	0	0	0	0	0
2:30 PM	0	2	0	0	0	0	2
2:45 PM	0	0	0	0	0	0	0
3:00 PM	0	2	0	0	0	0	2
3:15 PM	0	0	0	0	0	0	0
3:30 PM	0	0	0	0	0	0	0
3:45 PM	0	1	0	0	0	0	1
4:00 PM	0	0	0	0	0	0	0
4:15 PM	0	0	0	0	0	0	0
4:30 PM	0	0	0	0	0	0	0
4:45 PM	0	1	0	1	0	0	2
5:00 PM	0	0	0	0	0	0	0
5:15 PM	0	0	0	0	0	0	0
5:30 PM	0	0	0	0	0	0	0

5:45 PM	0	3	0	0	0	0	3
6:00 PM	0	0	0	0	0	0	0
6:15 PM	0	1	0	0	0	0	1
6:30 PM	0	0	0	0	0	0	0
6:45 PM	0	0	0	0	0	0	0
7:00 PM	0	0	0	0	0	0	0
7:15 PM	0	0	0	0	0	0	0
7:30 PM	0	1	0	0	0	0	1
7:45 PM	0	0	0	0	0	0	0
8:00 PM	0	0	0	0	0	0	0
8:15 PM	0	0	0	0	0	0	0
8:30 PM	0	0	0	0	0	0	0
8:45 PM	0	0	0	0	0	0	0
9:00 PM	0	0	0	0	0	0	0
9:15 PM	0	0	0	0	0	0	0
9:30 PM	0	0	0	0	0	0	0
9:45 PM	0	0	0	0	0	0	0
10:00 PM	0	1	0	0	0	0	1
10:15 PM	0	1	0	0	0	0	1
10:30 PM	0	0	0	0	0	0	0
10:45 PM	0	1	0	0	0	0	1
11:00 PM	0	0	0	0	0	0	0
11:15 PM	0	0	0	0	0	0	0
11:30 PM	0	0	0	0	0	0	0
11:45 PM	0	0	0	0	0	0	0
04/22/2023 12:00 AM	0	0	0	0	0	0	0
12:15 AM	0	0	0	0	0	0	0
12:30 AM	0	0	0	0	0	0	0
12:45 AM	0	0	0	0	0	0	0
1:00 AM	0	0	0	0	0	0	0
1:15 AM	0	0	0	0	0	0	0
1:30 AM	0	0	0	0	0	0	0
1:45 AM	0	0	0	0	0	0	0
2:00 AM	0	0	0	0	0	0	0
2:15 AM	0	0	0	0	0	0	0
2:30 AM	0	0	0	0	0	0	0
2:45 AM	0	0	0	0	0	0	0
3:00 AM	0	0	0	0	0	0	0
3:15 AM	0	0	0	0	0	0	0
3:30 AM	0	0	0	0	0	0	0
3:45 AM	0	1	0	0	0	0	1
4:00 AM	0	0	0	0	0	0	0
4:15 AM	0	0	0	0	0	0	0
4:30 AM	0	0	0	0	0	0	0
4:45 AM	0	0	0	0	0	0	0
5:00 AM	0	0	0	0	0	0	0
5:15 AM	0	0	0	0	0	0	0
5:30 AM	0	0	0	0	0	0	0
5:45 AM	0	0	0	0	0	0	0
6:00 AM	0	1	0	0	0	0	1
6:15 AM	0	0	0	0	0	0	0
6:30 AM	0	1	0	0	0	0	1


6:45 AM	0	0	0	0	0	0	0
7:00 AM	0	0	0	0	0	0	0
7:15 AM	0	0	0	0	0	0	0
7:30 AM	0	0	0	0	0	0	0
7:45 AM	0	0	0	0	0	0	0
8:00 AM	0	0	0	0	0	0	0
8:15 AM	0	0	0	0	0	0	0
8:30 AM	0	0	0	0	0	0	0
8:45 AM	0	0	0	0	0	0	0
9:00 AM	0	0	0	0	0	0	0
9:15 AM	0	2	0	0	0	0	2
9:30 AM	0	0	0	0	0	0	0
Total	1	62	0	2	0	3	68
Total %	1.5	91.2	0.0	2.9	0.0	4.4	100.0
AM Times	12:30 AM	11:00 AM	6:00 AM	6:00 AM	6:00 AM	6:00 AM	11:00 AM
AM Peaks	0	5	0	0	0	0	5
PM Times	6:00 PM	2:30 PM	12:00 PM	12:00 PM	12:00 PM	2:30 PM	2:30 PM
PM Peaks	1	7	0	1	0	2	9



Paradigm Transportation Solutions Limited
5A-150 Pinebush Rd

Cambridge, Ontario, Canada N1R 8J8
519-896-3163 cbowness@ptsl.com

Count Name: 7280 Lundys Lane - Centre
Driveway (Thursday to Saturday)
Site Code: 220773
Start Date: 04/20/2023
Page No: 11

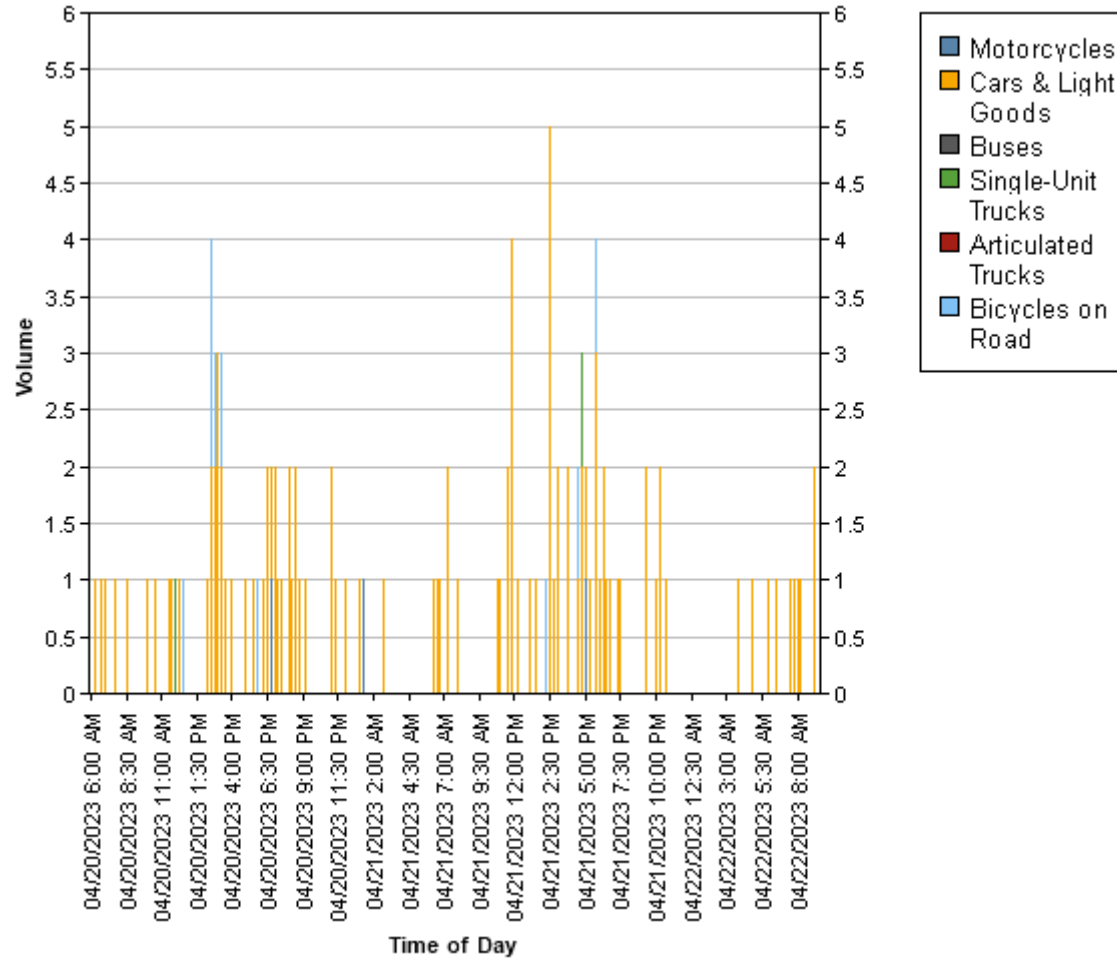



Paradigm Transportation Solutions Limited
5A-150 Pinebush Rd

Cambridge, Ontario, Canada N1R 8J8
519-896-3163 cbowness@pts1.com

Count Name: 7280 Lundys Lane - Centre
Driveway (Saturday to Sunday)
Site Code: 220773
Start Date: 04/22/2023
Page No: 1

Direction (Southbound)

Start Time	Motorcycles	Cars & Light Goods	Buses	Single-Unit Trucks	Articulated Trucks	Bicycles on Road	Total
9:38 AM	0	1	0	0	0	0	1
9:53 AM	0	0	0	0	0	0	0
10:08 AM	0	0	0	0	0	0	0
10:23 AM	0	0	0	0	0	0	0
10:38 AM	0	0	0	0	0	0	0
10:53 AM	0	0	0	0	0	0	0
11:08 AM	0	0	0	0	0	0	0
11:23 AM	0	0	0	0	0	0	0
11:38 AM	0	0	0	0	0	0	0
11:53 AM	0	1	0	0	0	0	1
12:08 PM	0	1	0	0	0	0	1
12:23 PM	0	0	0	0	0	0	0
12:38 PM	0	0	0	0	0	0	0
12:53 PM	0	0	0	0	0	0	0
1:08 PM	0	0	0	0	0	0	0
1:23 PM	0	1	0	0	0	0	1
1:38 PM	0	0	0	0	0	0	0
1:53 PM	0	1	0	0	0	0	1
2:08 PM	0	0	0	0	0	0	0
2:23 PM	0	1	0	0	0	0	1
2:38 PM	0	1	0	0	0	0	1
2:53 PM	0	1	0	0	0	0	1
3:08 PM	0	0	0	0	0	0	0
3:23 PM	0	0	0	0	0	0	0
3:38 PM	0	2	0	0	0	0	2
3:53 PM	0	0	0	0	0	0	0
4:08 PM	0	1	0	0	0	0	1
4:23 PM	0	0	0	0	0	0	0
4:38 PM	0	1	0	0	0	0	1
4:53 PM	0	0	0	0	0	0	0
5:08 PM	0	0	0	0	0	0	0
5:23 PM	0	0	0	0	0	0	0
5:38 PM	0	0	0	0	0	0	0
5:53 PM	0	0	0	0	0	0	0
6:08 PM	0	1	0	0	0	0	1
6:23 PM	0	1	0	0	0	0	1
6:38 PM	0	2	0	0	0	0	2
6:53 PM	0	0	0	0	0	0	0
7:08 PM	0	0	0	0	0	0	0

7:23 PM	0	0	0	0	0	0	0
7:38 PM	0	1	0	0	0	0	1
7:53 PM	0	1	0	0	0	0	1
8:08 PM	0	1	0	0	0	0	1
8:23 PM	0	1	0	0	0	0	1
8:38 PM	0	2	0	0	0	0	2
8:53 PM	0	1	0	0	0	0	1
9:08 PM	0	0	0	0	0	0	0
9:23 PM	0	1	0	0	0	0	1
9:38 PM	0	1	0	0	0	0	1
9:53 PM	0	0	0	0	0	0	0
10:08 PM	0	0	0	0	0	0	0
10:23 PM	0	0	0	0	0	0	0
10:38 PM	0	0	0	0	0	0	0
10:53 PM	0	0	0	0	0	0	0
11:08 PM	0	0	0	0	0	0	0
11:23 PM	0	0	0	0	0	0	0
11:38 PM	0	0	0	0	0	0	0
11:53 PM	0	0	0	0	0	0	0
12:08 AM	0	0	0	0	0	0	0
12:23 AM	0	0	0	0	0	0	0
12:38 AM	0	0	0	0	0	0	0
12:53 AM	0	0	0	0	0	0	0
1:08 AM	0	0	0	0	0	0	0
1:23 AM	0	0	0	0	0	0	0
1:38 AM	0	0	0	0	0	0	0
1:53 AM	0	0	0	0	0	0	0
2:08 AM	0	0	0	0	0	0	0
2:23 AM	0	0	0	0	0	0	0
2:38 AM	0	0	0	0	0	0	0
2:53 AM	0	0	0	0	0	0	0
3:08 AM	0	0	0	0	0	0	0
3:23 AM	0	1	0	0	0	0	1
3:38 AM	0	0	0	0	0	0	0
3:53 AM	0	0	0	0	0	0	0
4:08 AM	0	0	0	0	0	0	0
4:23 AM	0	0	0	0	0	0	0
4:38 AM	0	0	0	0	0	0	0
4:53 AM	0	0	0	0	0	0	0
5:08 AM	0	0	0	0	0	0	0
5:23 AM	0	0	0	0	0	0	0
5:38 AM	0	0	0	0	0	0	0
5:53 AM	0	0	0	0	0	0	0
6:08 AM	0	0	0	0	0	0	0
6:23 AM	0	0	0	0	0	0	0
6:38 AM	0	0	0	0	0	0	0
6:53 AM	0	2	0	0	0	0	2
7:08 AM	0	0	0	0	0	0	0
7:23 AM	0	0	0	0	0	0	0
7:38 AM	0	0	0	0	0	0	0
7:53 AM	0	0	0	0	0	0	0
8:08 AM	0	1	0	0	0	0	1

8:23 AM	0	0	0	0	0	0	0
8:38 AM	0	0	0	0	0	0	0
8:53 AM	0	0	0	0	0	0	0
9:08 AM	0	1	0	0	0	0	1
9:23 AM	0	0	0	0	0	0	0
9:38 AM	0	0	0	0	0	0	0
9:53 AM	0	0	0	0	0	0	0
10:08 AM	0	0	0	0	0	0	0
10:23 AM	0	1	0	0	0	0	1
10:38 AM	0	0	0	0	0	0	0
10:53 AM	0	0	0	0	0	0	0
11:08 AM	0	0	0	0	0	0	0
11:23 AM	0	0	0	0	0	0	0
11:38 AM	0	0	0	0	0	0	0
11:53 AM	0	0	0	0	0	0	0
12:08 PM	0	0	0	0	0	0	0
12:23 PM	0	0	0	0	0	0	0
12:38 PM	0	0	0	0	0	0	0
12:53 PM	0	0	0	0	0	1	1
1:08 PM	0	2	0	0	0	0	2
1:23 PM	0	1	0	0	0	0	1
1:38 PM	0	0	0	0	0	0	0
1:53 PM	0	0	0	0	0	0	0
2:08 PM	0	0	0	0	0	0	0
2:23 PM	0	0	0	0	0	0	0
2:38 PM	0	0	0	0	0	0	0
2:53 PM	0	3	0	0	0	0	3
3:08 PM	0	0	0	0	0	0	0
3:23 PM	0	1	0	0	0	0	1
3:38 PM	0	0	0	0	0	0	0
3:53 PM	0	0	0	0	0	0	0
4:08 PM	0	0	0	0	0	0	0
4:23 PM	0	0	0	0	0	0	0
4:38 PM	0	0	0	0	0	0	0
4:53 PM	0	0	0	0	0	0	0
5:08 PM	0	0	0	0	0	0	0
5:23 PM	0	0	0	0	0	0	0
5:38 PM	0	2	0	0	0	0	2
5:53 PM	0	1	0	0	0	0	1
6:08 PM	0	2	0	0	0	0	2
6:23 PM	0	1	0	0	0	0	1
6:38 PM	0	0	0	0	0	0	0
6:53 PM	0	0	0	0	0	0	0
7:08 PM	0	0	0	0	0	0	0
7:23 PM	0	0	0	0	0	0	0
7:38 PM	0	0	0	0	0	0	0
7:53 PM	0	0	0	0	0	0	0
8:08 PM	0	0	0	0	0	0	0
8:23 PM	0	0	0	0	0	0	0
8:38 PM	0	0	0	0	0	0	0
8:53 PM	0	0	0	0	0	0	0
9:08 PM	0	0	0	0	0	0	0

9:23 PM	0	1	0	0	0	0	1
9:38 PM	0	0	0	0	0	0	0
9:53 PM	0	0	0	0	0	0	0
10:08 PM	0	0	0	0	0	0	0
10:23 PM	0	0	0	0	0	0	0
10:38 PM	0	0	0	0	0	0	0
10:53 PM	0	0	0	0	0	0	0
11:08 PM	0	0	0	0	0	0	0
11:23 PM	0	0	0	0	0	0	0
11:38 PM	0	0	0	0	0	0	0
11:53 PM	0	0	0	0	0	0	0
Total	0	45	0	0	0	1	46
Total %	0.0	97.8	0.0	0.0	0.0	2.2	100.0
AM Times	9:38 AM	10:53 AM	9:38 AM	9:38 AM	9:38 AM	9:38 AM	10:53 AM
AM Peaks	0	0	0	0	0	0	0
PM Times	12:08 PM	7:53 PM	12:08 PM	12:08 PM	12:08 PM	4:08 PM	7:53 PM
PM Peaks	0	5	0	0	0	0	5



Paradigm Transportation Solutions Limited
5A-150 Pinebush Rd

Cambridge, Ontario, Canada N1R 8J8
519-896-3163 cbowness@pts1.com

Count Name: 7280 Lundys Lane - Centre
Driveway (Saturday to Sunday)
Site Code: 220773
Start Date: 04/22/2023
Page No: 5

Direction (Northbound)

Start Time	Motorcycles	Cars & Light Goods	Buses	Single-Unit Trucks	Articulated Trucks	Bicycles on Road	Total
9:38 AM	0	0	0	0	0	1	1
9:53 AM	0	1	0	0	0	0	1
10:08 AM	0	0	0	0	0	0	0
10:23 AM	0	0	0	0	0	0	0
10:38 AM	0	0	0	0	0	0	0
10:53 AM	0	0	0	0	0	0	0
11:08 AM	0	1	0	0	0	0	1
11:23 AM	0	0	0	0	0	0	0
11:38 AM	0	1	0	0	0	0	1
11:53 AM	0	0	0	0	0	0	0
12:08 PM	0	0	0	0	0	0	0
12:23 PM	0	0	0	0	0	0	0
12:38 PM	0	1	0	0	0	0	1
12:53 PM	0	0	0	0	0	0	0
1:08 PM	0	0	0	0	0	0	0
1:23 PM	0	1	0	0	0	0	1
1:38 PM	0	1	0	0	0	0	1
1:53 PM	0	0	0	0	0	0	0
2:08 PM	0	1	0	0	0	0	1
2:23 PM	0	1	0	0	0	0	1
2:38 PM	0	0	0	0	0	0	0
2:53 PM	0	0	0	0	0	0	0
3:08 PM	0	0	0	0	0	0	0
3:23 PM	0	1	0	0	0	0	1
3:38 PM	0	0	0	0	0	0	0
3:53 PM	0	0	0	0	0	0	0
4:08 PM	0	1	0	0	0	0	1
4:23 PM	0	0	0	0	0	0	0
4:38 PM	0	2	0	0	0	0	2
4:53 PM	0	1	0	0	0	1	2
5:08 PM	0	0	0	0	0	0	0
5:23 PM	0	0	0	0	0	0	0
5:38 PM	0	0	0	0	0	0	0
5:53 PM	0	1	0	0	0	0	1
6:08 PM	0	1	0	0	0	0	1
6:23 PM	0	0	0	0	0	0	0
6:38 PM	0	0	0	0	0	0	0
6:53 PM	0	0	0	0	0	0	0
7:08 PM	0	0	0	0	0	0	0

7:23 PM	0	1	0	0	0	0	1
7:38 PM	0	0	0	0	0	0	0
7:53 PM	0	0	0	0	0	0	0
8:08 PM	0	2	0	0	0	0	2
8:23 PM	0	1	0	0	0	1	2
8:38 PM	0	0	0	0	0	0	0
8:53 PM	0	0	0	0	0	0	0
9:08 PM	0	0	0	0	0	0	0
9:23 PM	0	0	0	0	0	0	0
9:38 PM	0	2	0	0	0	0	2
9:53 PM	0	0	0	0	0	0	0
10:08 PM	0	0	0	0	0	0	0
10:23 PM	0	0	0	0	0	0	0
10:38 PM	0	0	0	0	0	0	0
10:53 PM	0	1	0	0	0	0	1
11:08 PM	0	0	0	0	0	0	0
11:23 PM	0	0	0	0	0	0	0
11:38 PM	0	0	0	0	0	0	0
11:53 PM	0	0	0	0	0	0	0
12:08 AM	0	0	0	0	0	0	0
12:23 AM	0	0	0	0	0	0	0
12:38 AM	0	0	0	0	0	0	0
12:53 AM	0	0	0	0	0	0	0
1:08 AM	0	0	0	0	0	0	0
1:23 AM	0	0	0	0	0	0	0
1:38 AM	0	0	0	0	0	0	0
1:53 AM	0	0	0	0	0	0	0
2:08 AM	0	0	0	0	0	0	0
2:23 AM	0	0	0	0	0	0	0
2:38 AM	0	0	0	0	0	0	0
2:53 AM	0	0	0	0	0	0	0
3:08 AM	0	0	0	0	0	0	0
3:23 AM	0	0	0	0	0	0	0
3:38 AM	0	0	0	0	0	0	0
3:53 AM	0	0	0	0	0	0	0
4:08 AM	0	0	0	0	0	0	0
4:23 AM	0	0	0	0	0	0	0
4:38 AM	0	0	0	0	0	0	0
4:53 AM	0	0	0	0	0	0	0
5:08 AM	0	0	0	0	0	0	0
5:23 AM	0	0	0	0	0	0	0
5:38 AM	0	0	0	0	0	0	0
5:53 AM	0	0	0	0	0	0	0
6:08 AM	0	0	0	0	0	0	0
6:23 AM	0	0	0	0	0	0	0
6:38 AM	0	1	0	0	0	0	1
6:53 AM	0	0	0	0	0	0	0
7:08 AM	0	0	0	0	0	0	0
7:23 AM	0	1	0	0	0	0	1
7:38 AM	0	0	0	0	0	0	0
7:53 AM	0	0	0	0	0	0	0
8:08 AM	0	0	0	0	0	0	0

8:23 AM	0	0	0	0	0	0	0
8:38 AM	0	0	0	0	0	0	0
8:53 AM	0	0	0	0	0	0	0
9:08 AM	0	0	0	0	0	0	0
9:23 AM	0	0	0	0	0	0	0
9:38 AM	0	1	0	0	0	0	1
9:53 AM	0	1	0	0	0	0	1
10:08 AM	0	0	0	0	0	0	0
10:23 AM	0	1	0	0	0	0	1
10:38 AM	0	0	0	0	0	0	0
10:53 AM	0	0	0	0	0	0	0
11:08 AM	0	2	0	0	0	0	2
11:23 AM	0	2	0	0	0	0	2
11:38 AM	0	1	0	0	0	0	1
11:53 AM	0	0	0	0	0	0	0
12:08 PM	0	0	0	0	0	0	0
12:23 PM	0	0	0	0	0	0	0
12:38 PM	0	1	0	0	0	0	1
12:53 PM	0	0	0	0	0	0	0
1:08 PM	0	0	0	0	0	0	0
1:23 PM	0	0	0	0	0	0	0
1:38 PM	0	1	0	0	0	0	1
1:53 PM	0	1	0	0	0	0	1
2:08 PM	0	0	0	0	0	0	0
2:23 PM	0	0	0	0	0	0	0
2:38 PM	0	0	0	0	0	0	0
2:53 PM	0	1	0	0	0	1	2
3:08 PM	0	0	0	0	0	0	0
3:23 PM	0	1	0	0	0	0	1
3:38 PM	0	0	0	0	0	0	0
3:53 PM	0	0	0	0	0	0	0
4:08 PM	0	1	0	0	0	0	1
4:23 PM	0	0	0	0	0	0	0
4:38 PM	0	1	0	0	0	0	1
4:53 PM	0	0	0	0	0	0	0
5:08 PM	0	0	0	0	0	0	0
5:23 PM	0	0	0	0	0	0	0
5:38 PM	0	0	0	0	0	0	0
5:53 PM	0	1	0	0	0	0	1
6:08 PM	0	0	0	0	0	0	0
6:23 PM	0	0	0	0	0	0	0
6:38 PM	0	0	0	0	0	0	0
6:53 PM	0	1	0	0	0	0	1
7:08 PM	0	0	0	0	0	0	0
7:23 PM	0	0	0	0	0	0	0
7:38 PM	0	0	0	0	0	0	0
7:53 PM	0	0	0	0	0	0	0
8:08 PM	0	0	0	0	0	0	0
8:23 PM	0	1	0	0	0	0	1
8:38 PM	0	0	0	0	0	0	0
8:53 PM	0	0	0	0	0	0	0
9:08 PM	0	0	0	0	0	0	0


9:23 PM	0	0	0	0	0	0	0
9:38 PM	0	1	0	0	0	0	1
9:53 PM	0	2	0	0	0	0	2
10:08 PM	0	0	0	0	0	0	0
10:23 PM	0	0	0	0	0	0	0
10:38 PM	0	0	0	0	0	0	0
10:53 PM	0	0	0	0	0	0	0
11:08 PM	0	0	0	0	0	0	0
11:23 PM	0	1	0	0	0	0	1
11:38 PM	0	0	0	0	0	0	0
11:53 PM	0	0	0	0	0	0	0
Total	0	46	0	0	0	4	50
Total %	0.0	92.0	0.0	0.0	0.0	8.0	100.0
AM Times	9:38 AM	10:53 AM	9:38 AM	9:38 AM	9:38 AM	9:38 AM	10:53 AM
AM Peaks	0	5	0	0	0	1	5
PM Times	12:08 PM	7:53 PM	12:08 PM	12:08 PM	12:08 PM	4:08 PM	7:53 PM
PM Peaks	0	3	0	0	0	1	4



Paradigm Transportation Solutions Limited
5A-150 Pinebush Rd

Cambridge, Ontario, Canada N1R 8J8
519-896-3163 cbowness@ptsl.com

Count Name: 7280 Lundys Lane - Centre
Driveway (Saturday to Sunday)
Site Code: 220773
Start Date: 04/22/2023
Page No: 9

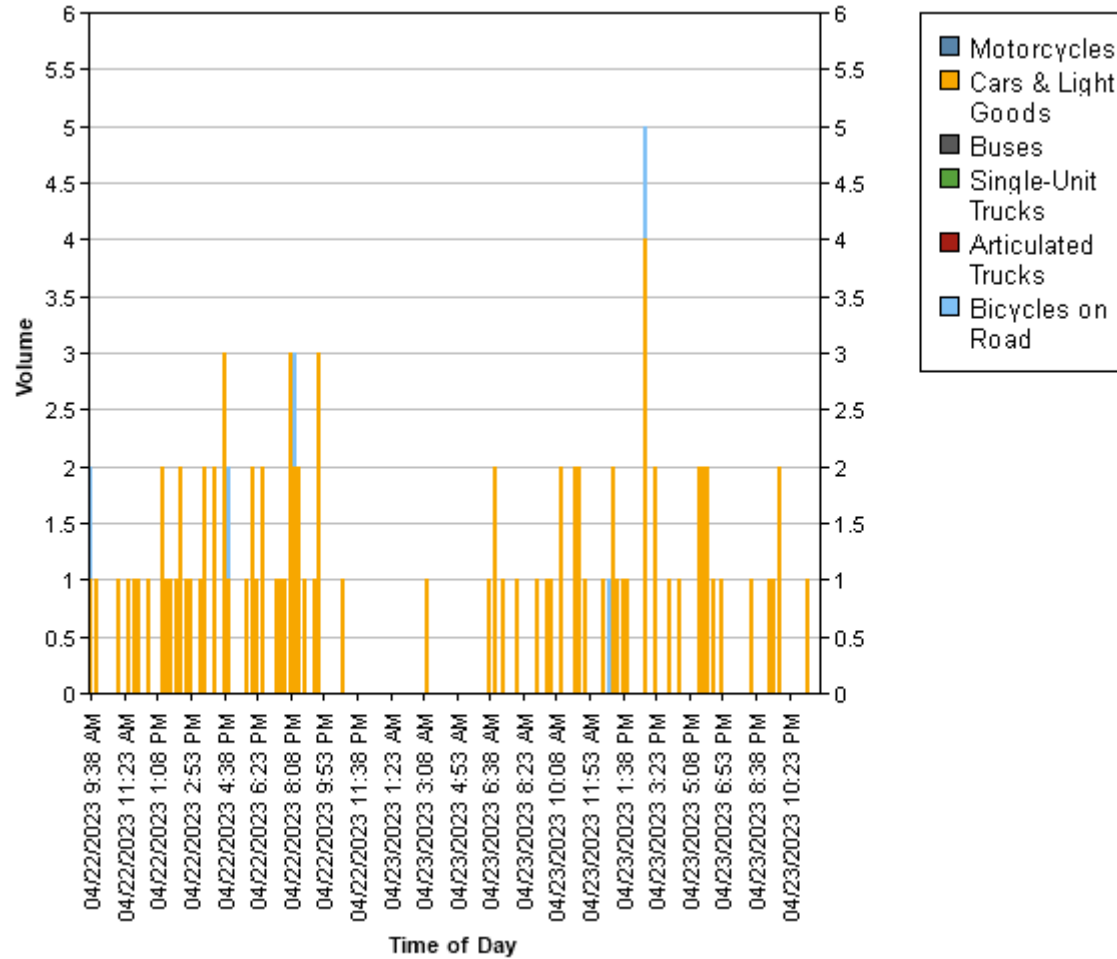



Paradigm Transportation Solutions Limited
5A-150 Pinebush Rd

Cambridge, Ontario, Canada N1R 8J8
519-896-3163 cbowness@ptsl.com

Count Name: 7280 Lundys Lane - East Driveway
(Thursday to Saturday)
Site Code: 220773
Start Date: 04/20/2023
Page No: 1

Direction (Southbound)

Start Time	Motorcycles	Cars & Light Goods	Buses	Single-Unit Trucks	Articulated Trucks	Bicycles on Road	Total
6:00 AM	0	0	0	0	0	0	0
6:15 AM	0	0	0	0	0	0	0
6:30 AM	0	0	0	0	0	0	0
6:45 AM	0	0	0	0	0	0	0
7:00 AM	0	0	0	0	0	0	0
7:15 AM	0	0	0	0	0	0	0
7:30 AM	0	0	0	0	0	0	0
7:45 AM	0	0	0	0	0	0	0
8:00 AM	0	0	0	0	0	0	0
8:15 AM	0	0	0	0	0	0	0
8:30 AM	0	1	0	0	0	0	1
8:45 AM	0	0	0	0	0	0	0
9:00 AM	0	0	0	0	0	0	0
9:15 AM	0	0	0	0	0	0	0
9:30 AM	0	0	0	0	0	0	0
9:45 AM	0	0	0	0	0	0	0
10:00 AM	0	0	0	0	0	0	0
10:15 AM	0	2	0	0	0	0	2
10:30 AM	0	1	0	0	0	0	1
10:45 AM	0	0	0	0	0	0	0
11:00 AM	0	0	0	0	0	0	0
11:15 AM	0	2	0	0	0	0	2
11:30 AM	0	1	0	0	0	0	1
11:45 AM	0	0	0	0	0	0	0
12:00 PM	0	1	0	1	0	0	2
12:15 PM	0	0	0	0	0	0	0
12:30 PM	0	1	0	0	0	0	1
12:45 PM	0	1	0	0	0	0	1
1:00 PM	0	1	0	0	0	0	1
1:15 PM	0	3	0	0	0	0	3
1:30 PM	0	0	0	1	0	0	1
1:45 PM	0	0	0	0	0	0	0
2:00 PM	0	1	0	0	0	0	1
2:15 PM	0	4	0	0	0	0	4
2:30 PM	0	1	0	0	0	2	3
2:45 PM	0	2	0	0	0	0	2
3:00 PM	0	2	0	0	0	2	4
3:15 PM	0	0	0	0	0	1	1
3:30 PM	0	4	0	0	0	0	4

3:45 PM	0	0	0	0	0	0	0
4:00 PM	0	0	0	0	0	0	0
4:15 PM	0	1	0	0	0	0	1
4:30 PM	0	1	0	0	0	0	1
4:45 PM	0	2	0	0	0	0	2
5:00 PM	0	2	0	0	0	0	2
5:15 PM	0	4	0	0	0	0	4
5:30 PM	0	1	0	0	0	0	1
5:45 PM	0	2	0	0	0	0	2
6:00 PM	0	3	0	0	0	0	3
6:15 PM	0	1	0	0	0	0	1
6:30 PM	0	1	0	0	0	0	1
6:45 PM	0	1	0	0	0	0	1
7:00 PM	0	0	0	0	0	0	0
7:15 PM	0	2	0	0	0	0	2
7:30 PM	0	0	0	0	0	0	0
7:45 PM	0	0	0	0	0	0	0
8:00 PM	0	2	0	0	0	0	2
8:15 PM	0	4	0	0	0	0	4
8:30 PM	0	3	0	0	0	0	3
8:45 PM	0	0	0	0	0	0	0
9:00 PM	0	1	0	0	0	0	1
9:15 PM	0	0	0	0	0	1	1
9:30 PM	0	0	0	0	0	0	0
9:45 PM	0	1	0	0	0	0	1
10:00 PM	0	0	0	0	0	1	1
10:15 PM	0	1	0	0	0	0	1
10:30 PM	0	1	0	0	0	0	1
10:45 PM	0	0	0	0	0	0	0
11:00 PM	0	2	0	0	0	0	2
11:15 PM	0	1	0	0	0	0	1
11:30 PM	0	3	0	0	0	0	3
11:45 PM	0	0	0	0	0	0	0
04/21/2023 12:00 AM	0	0	0	0	0	0	0
12:15 AM	0	0	0	0	0	0	0
12:30 AM	0	0	0	0	0	0	0
12:45 AM	0	0	0	0	0	0	0
1:00 AM	0	1	0	0	0	0	1
1:15 AM	0	0	0	0	0	0	0
1:30 AM	0	0	0	0	0	0	0
1:45 AM	0	0	0	0	0	0	0
2:00 AM	0	0	0	0	0	0	0
2:15 AM	0	0	0	0	0	0	0
2:30 AM	0	0	0	0	0	0	0
2:45 AM	0	0	0	0	0	0	0
3:00 AM	0	0	0	0	0	0	0
3:15 AM	0	0	0	0	0	0	0
3:30 AM	0	0	0	0	0	0	0
3:45 AM	0	0	0	0	0	0	0
4:00 AM	0	0	0	0	0	0	0
4:15 AM	0	0	0	0	0	0	0
4:30 AM	0	0	0	0	0	0	0

4:45 AM	0	0	0	0	0	0	0
5:00 AM	0	0	0	0	0	0	0
5:15 AM	0	0	0	0	0	0	0
5:30 AM	0	0	0	0	0	0	0
5:45 AM	0	0	0	0	0	0	0
6:00 AM	0	0	0	0	0	0	0
6:15 AM	0	0	0	0	0	0	0
6:30 AM	0	0	0	0	0	0	0
6:45 AM	0	1	0	0	0	0	1
7:00 AM	0	0	0	0	0	0	0
7:15 AM	0	2	0	0	0	0	2
7:30 AM	0	0	0	0	0	0	0
7:45 AM	0	0	0	0	0	0	0
8:00 AM	0	0	0	0	0	0	0
8:15 AM	0	0	0	0	0	0	0
8:30 AM	0	1	0	0	0	0	1
8:45 AM	0	0	0	0	0	0	0
9:00 AM	0	1	0	0	0	0	1
9:15 AM	0	0	0	0	0	0	0
9:30 AM	0	0	0	0	0	0	0
9:45 AM	0	1	0	0	0	0	1
10:00 AM	0	1	0	0	0	0	1
10:15 AM	0	0	0	0	0	0	0
10:30 AM	0	0	0	0	0	1	1
10:45 AM	0	0	0	0	0	0	0
11:00 AM	0	2	0	0	0	1	3
11:15 AM	0	0	0	0	0	0	0
11:30 AM	0	2	0	0	0	0	2
11:45 AM	0	2	0	0	0	0	2
12:00 PM	0	2	0	0	0	0	2
12:15 PM	0	4	0	0	0	0	4
12:30 PM	0	0	0	0	0	0	0
12:45 PM	0	2	0	0	0	0	2
1:00 PM	0	3	0	0	0	0	3
1:15 PM	0	1	0	0	0	0	1
1:30 PM	0	0	0	0	0	0	0
1:45 PM	0	0	0	0	0	0	0
2:00 PM	0	1	0	0	0	0	1
2:15 PM	0	1	0	0	0	1	2
2:30 PM	0	2	0	0	0	0	2
2:45 PM	1	1	0	0	0	0	2
3:00 PM	0	1	0	0	0	0	1
3:15 PM	0	0	0	0	0	0	0
3:30 PM	0	0	0	0	0	0	0
3:45 PM	0	1	0	0	0	0	1
4:00 PM	0	3	0	0	0	0	3
4:15 PM	0	1	0	0	0	0	1
4:30 PM	0	0	0	1	0	0	1
4:45 PM	0	2	0	0	0	0	2
5:00 PM	0	0	0	0	0	1	1
5:15 PM	0	0	0	0	0	0	0
5:30 PM	0	1	0	0	0	0	1

5:45 PM	0	3	0	0	0	0	3
6:00 PM	0	1	0	0	0	2	3
6:15 PM	0	1	0	1	0	0	2
6:30 PM	0	1	0	0	0	0	1
6:45 PM	0	4	0	0	0	0	4
7:00 PM	0	0	0	0	0	0	0
7:15 PM	0	1	0	0	0	0	1
7:30 PM	0	1	0	0	0	0	1
7:45 PM	0	1	0	0	0	2	3
8:00 PM	0	2	0	0	0	0	2
8:15 PM	0	0	0	0	0	0	0
8:30 PM	0	2	0	0	0	0	2
8:45 PM	0	1	0	0	0	0	1
9:00 PM	0	2	0	0	0	0	2
9:15 PM	0	5	0	0	0	0	5
9:30 PM	0	3	0	0	0	0	3
9:45 PM	0	0	0	0	0	0	0
10:00 PM	0	1	0	0	0	1	2
10:15 PM	0	0	0	0	0	0	0
10:30 PM	0	2	0	0	0	0	2
10:45 PM	0	1	0	0	0	0	1
11:00 PM	0	0	0	0	0	0	0
11:15 PM	0	1	0	0	0	0	1
11:30 PM	0	1	0	0	0	0	1
11:45 PM	0	0	0	0	0	0	0
04/22/2023 12:00 AM	0	0	0	0	0	0	0
12:15 AM	0	0	0	0	0	0	0
12:30 AM	0	0	0	0	0	0	0
12:45 AM	0	0	0	0	0	0	0
1:00 AM	0	0	0	0	0	0	0
1:15 AM	0	0	0	0	0	0	0
1:30 AM	0	0	0	0	0	0	0
1:45 AM	0	0	0	0	0	0	0
2:00 AM	0	0	0	0	0	0	0
2:15 AM	0	1	0	0	0	0	1
2:30 AM	0	0	0	0	0	0	0
2:45 AM	0	1	0	0	0	0	1
3:00 AM	0	0	0	0	0	0	0
3:15 AM	0	0	0	0	0	0	0
3:30 AM	0	0	0	0	0	0	0
3:45 AM	0	1	0	0	0	0	1
4:00 AM	0	0	0	0	0	0	0
4:15 AM	0	0	0	0	0	0	0
4:30 AM	0	0	0	0	0	0	0
4:45 AM	0	0	0	0	0	0	0
5:00 AM	0	0	0	0	0	0	0
5:15 AM	0	0	0	0	0	0	0
5:30 AM	0	0	0	0	0	0	0
5:45 AM	0	0	0	0	0	0	0
6:00 AM	0	1	0	0	0	0	1
6:15 AM	0	0	0	0	0	0	0
6:30 AM	0	0	0	0	0	0	0

6:45 AM	0	0	0	0	0	0	0
7:00 AM	0	1	0	0	0	0	1
7:15 AM	0	2	0	0	0	0	2
7:30 AM	0	1	0	0	0	0	1
7:45 AM	0	1	0	0	0	0	1
8:00 AM	0	0	0	0	0	0	0
8:15 AM	0	1	0	0	0	0	1
8:30 AM	0	0	0	0	0	0	0
8:45 AM	0	2	0	0	0	0	2
9:00 AM	0	0	0	0	0	0	0
9:15 AM	0	1	0	0	0	0	1
9:30 AM	0	0	0	0	0	0	0
Total	1	155	0	4	0	16	176
Total %	0.6	88.1	0.0	2.3	0.0	9.1	100.0
AM Times	10:30 AM	8:15 AM	7:45 AM	7:30 AM	6:00 AM	10:45 AM	8:15 AM
AM Peaks	0	2	0	0	0	1	2
PM Times	2:00 PM	6:00 PM	2:45 PM	5:45 PM	12:00 PM	2:30 PM	6:00 PM
PM Peaks	1	7	0	1	0	5	10



Paradigm Transportation Solutions Limited
5A-150 Pinebush Rd

Cambridge, Ontario, Canada N1R 8J8
519-896-3163 cbowness@pts1.com

Count Name: 7280 Lundys Lane - East Driveway
(Thursday to Saturday)
Site Code: 220773
Start Date: 04/20/2023
Page No: 6

Direction (Northbound)

Start Time	Motorcycles	Cars & Light Goods	Buses	Single-Unit Trucks	Articulated Trucks	Bicycles on Road	Total
6:00 AM	0	0	0	0	0	0	0
6:15 AM	0	0	0	0	0	0	0
6:30 AM	0	1	0	0	0	0	1
6:45 AM	0	2	0	0	0	0	2
7:00 AM	0	1	0	0	0	0	1
7:15 AM	0	1	0	0	0	0	1
7:30 AM	0	1	0	0	0	0	1
7:45 AM	0	1	0	0	0	0	1
8:00 AM	0	1	0	1	0	0	2
8:15 AM	0	1	0	1	0	0	2
8:30 AM	0	4	1	0	0	0	5
8:45 AM	0	0	0	0	0	0	0
9:00 AM	0	1	0	0	0	0	1
9:15 AM	0	3	0	0	0	0	3
9:30 AM	0	3	0	0	0	0	3
9:45 AM	0	1	0	0	0	0	1
10:00 AM	0	0	0	0	0	0	0
10:15 AM	0	3	0	0	0	0	3
10:30 AM	0	1	0	0	0	0	1
10:45 AM	0	3	0	0	0	0	3
11:00 AM	0	1	0	0	0	0	1
11:15 AM	0	0	0	0	0	0	0
11:30 AM	0	2	0	0	0	0	2
11:45 AM	0	1	0	0	0	0	1
12:00 PM	0	4	0	0	0	0	4
12:15 PM	0	3	0	0	0	0	3
12:30 PM	0	1	0	0	0	0	1
12:45 PM	0	0	0	0	0	0	0
1:00 PM	0	3	0	0	0	0	3
1:15 PM	0	2	0	0	0	0	2
1:30 PM	0	3	0	0	0	0	3
1:45 PM	0	5	0	0	0	0	5
2:00 PM	0	5	0	0	0	1	6
2:15 PM	0	1	0	0	0	0	1
2:30 PM	0	0	0	0	0	0	0
2:45 PM	1	3	0	0	0	0	4
3:00 PM	0	0	0	0	0	1	1
3:15 PM	0	1	0	0	0	1	2
3:30 PM	0	3	1	0	0	0	4

3:45 PM	0	0	0	0	0	0	0
4:00 PM	0	2	0	0	0	0	2
4:15 PM	0	3	0	0	0	0	3
4:30 PM	0	0	0	0	0	1	1
4:45 PM	0	2	0	0	0	0	2
5:00 PM	0	4	0	0	0	0	4
5:15 PM	0	2	0	0	0	1	3
5:30 PM	0	1	0	0	0	0	1
5:45 PM	0	0	0	0	0	0	0
6:00 PM	0	4	0	0	0	0	4
6:15 PM	0	1	0	0	0	0	1
6:30 PM	1	6	0	0	0	0	7
6:45 PM	0	4	0	0	0	1	5
7:00 PM	0	3	0	0	0	0	3
7:15 PM	0	2	0	0	0	0	2
7:30 PM	0	1	0	0	0	0	1
7:45 PM	0	0	0	0	0	0	0
8:00 PM	0	1	0	0	0	0	1
8:15 PM	0	1	0	0	0	0	1
8:30 PM	0	3	0	0	0	1	4
8:45 PM	0	0	0	0	0	0	0
9:00 PM	0	0	0	0	0	0	0
9:15 PM	0	1	0	0	0	0	1
9:30 PM	0	0	0	0	0	0	0
9:45 PM	0	0	0	0	0	0	0
10:00 PM	0	1	0	0	0	0	1
10:15 PM	0	1	0	0	0	0	1
10:30 PM	0	0	0	0	0	0	0
10:45 PM	0	0	0	0	0	0	0
11:00 PM	0	1	0	0	0	0	1
11:15 PM	0	0	0	0	0	1	1
11:30 PM	0	0	0	0	0	0	0
11:45 PM	0	1	0	0	0	0	1
04/21/2023 12:00 AM	0	0	0	0	0	0	0
12:15 AM	0	0	0	0	0	0	0
12:30 AM	0	0	0	0	0	0	0
12:45 AM	0	0	0	0	0	0	0
1:00 AM	0	2	0	0	0	0	2
1:15 AM	0	1	0	0	0	0	1
1:30 AM	0	0	0	0	0	0	0
1:45 AM	0	0	0	0	0	0	0
2:00 AM	0	0	0	0	0	0	0
2:15 AM	0	0	0	0	0	0	0
2:30 AM	0	0	0	0	0	0	0
2:45 AM	0	0	0	0	0	0	0
3:00 AM	0	1	0	0	0	0	1
3:15 AM	0	0	0	0	0	0	0
3:30 AM	0	0	0	0	0	0	0
3:45 AM	0	1	0	0	0	0	1
4:00 AM	0	0	0	0	0	0	0
4:15 AM	0	0	0	0	0	0	0
4:30 AM	0	0	0	1	0	0	1

4:45 AM	0	0	0	0	0	0	0
5:00 AM	0	0	0	0	0	0	0
5:15 AM	0	0	0	0	0	0	0
5:30 AM	0	1	0	0	0	0	1
5:45 AM	0	0	0	0	0	0	0
6:00 AM	0	0	0	0	0	0	0
6:15 AM	0	0	0	0	0	0	0
6:30 AM	0	3	0	0	0	0	3
6:45 AM	0	3	0	0	0	0	3
7:00 AM	0	4	0	0	0	0	4
7:15 AM	0	1	0	0	0	0	1
7:30 AM	0	0	0	0	0	0	0
7:45 AM	0	1	0	0	0	0	1
8:00 AM	0	1	0	0	0	0	1
8:15 AM	0	3	0	0	0	0	3
8:30 AM	0	4	1	0	0	0	5
8:45 AM	0	3	0	0	0	1	4
9:00 AM	0	3	0	1	0	0	4
9:15 AM	0	3	0	0	0	0	3
9:30 AM	0	2	0	0	0	0	2
9:45 AM	0	2	0	0	0	0	2
10:00 AM	0	1	0	0	0	0	1
10:15 AM	0	3	0	0	0	0	3
10:30 AM	0	1	0	0	0	0	1
10:45 AM	0	1	0	0	0	0	1
11:00 AM	0	1	0	0	0	0	1
11:15 AM	1	1	0	0	0	0	2
11:30 AM	0	1	0	0	0	2	3
11:45 AM	0	2	0	0	0	0	2
12:00 PM	0	1	0	0	0	0	1
12:15 PM	0	2	0	0	0	0	2
12:30 PM	0	4	0	0	0	0	4
12:45 PM	0	2	0	0	0	0	2
1:00 PM	0	4	0	0	0	0	4
1:15 PM	0	1	0	0	0	0	1
1:30 PM	0	5	0	0	0	0	5
1:45 PM	0	2	0	0	0	0	2
2:00 PM	0	0	0	0	0	0	0
2:15 PM	0	0	0	0	0	1	1
2:30 PM	0	3	0	0	0	0	3
2:45 PM	1	3	0	0	0	0	4
3:00 PM	0	5	0	0	0	0	5
3:15 PM	0	2	0	0	0	2	4
3:30 PM	0	2	1	0	0	0	3
3:45 PM	0	4	0	0	0	0	4
4:00 PM	0	1	0	0	0	0	1
4:15 PM	0	2	0	0	0	0	2
4:30 PM	0	0	0	0	0	0	0
4:45 PM	0	3	0	0	0	0	3
5:00 PM	0	2	0	0	0	0	2
5:15 PM	0	1	0	0	0	2	3
5:30 PM	0	4	0	0	0	0	4

5:45 PM	0	1	0	0	0	0	1
6:00 PM	0	3	0	0	0	0	3
6:15 PM	0	6	0	0	0	1	7
6:30 PM	0	4	0	1	0	1	6
6:45 PM	0	3	0	0	0	1	4
7:00 PM	0	1	0	0	0	1	2
7:15 PM	0	2	0	0	0	0	2
7:30 PM	0	2	0	0	0	0	2
7:45 PM	0	2	0	0	0	0	2
8:00 PM	0	3	0	0	0	0	3
8:15 PM	0	2	0	0	0	0	2
8:30 PM	0	3	0	0	0	0	3
8:45 PM	0	1	0	0	0	0	1
9:00 PM	0	1	0	0	0	0	1
9:15 PM	0	4	0	0	0	0	4
9:30 PM	0	0	0	0	0	0	0
9:45 PM	0	1	0	0	0	0	1
10:00 PM	0	0	0	0	0	0	0
10:15 PM	0	2	0	0	0	0	2
10:30 PM	0	2	0	0	0	0	2
10:45 PM	0	0	0	0	0	0	0
11:00 PM	0	0	0	0	0	0	0
11:15 PM	0	2	0	0	0	0	2
11:30 PM	0	0	0	0	0	0	0
11:45 PM	0	2	0	0	0	0	2
04/22/2023 12:00 AM	0	0	0	0	0	0	0
12:15 AM	0	1	0	0	0	0	1
12:30 AM	0	0	0	0	0	0	0
12:45 AM	0	2	0	0	0	0	2
1:00 AM	0	0	0	0	0	0	0
1:15 AM	0	1	0	0	0	0	1
1:30 AM	0	0	0	0	0	0	0
1:45 AM	0	0	0	0	0	0	0
2:00 AM	0	0	0	0	0	0	0
2:15 AM	0	0	0	0	0	0	0
2:30 AM	0	0	0	0	0	0	0
2:45 AM	0	1	0	0	0	0	1
3:00 AM	0	0	0	0	0	0	0
3:15 AM	0	1	0	0	0	0	1
3:30 AM	0	0	0	0	0	0	0
3:45 AM	0	0	0	0	0	0	0
4:00 AM	0	0	0	0	0	0	0
4:15 AM	0	1	0	0	0	0	1
4:30 AM	0	0	0	0	0	0	0
4:45 AM	0	0	0	0	0	0	0
5:00 AM	0	1	0	0	0	0	1
5:15 AM	0	0	0	0	0	0	0
5:30 AM	0	1	0	0	0	0	1
5:45 AM	0	0	0	0	0	0	0
6:00 AM	0	0	0	0	0	0	0
6:15 AM	0	1	0	0	0	0	1
6:30 AM	0	0	0	0	0	0	0


6:45 AM	0	2	0	0	0	0	2
7:00 AM	0	2	0	0	0	0	2
7:15 AM	0	1	0	0	0	0	1
7:30 AM	0	3	0	0	0	0	3
7:45 AM	0	4	0	0	0	0	4
8:00 AM	0	3	0	0	0	0	3
8:15 AM	0	1	0	0	0	0	1
8:30 AM	0	5	0	0	0	0	5
8:45 AM	0	2	0	0	0	0	2
9:00 AM	0	1	0	0	0	0	1
9:15 AM	0	2	0	0	0	0	2
9:30 AM	0	4	0	0	0	0	4
Total	4	301	4	5	0	20	334
Total %	1.2	90.1	1.2	1.5	0.0	6.0	100.0
AM Times	10:30 AM	8:15 AM	7:45 AM	7:30 AM	6:00 AM	10:45 AM	8:15 AM
AM Peaks	1	13	1	2	0	2	16
PM Times	2:00 PM	6:00 PM	2:45 PM	5:45 PM	12:00 PM	2:30 PM	6:00 PM
PM Peaks	1	16	1	1	0	2	20



Paradigm Transportation Solutions Limited
5A-150 Pinebush Rd

Cambridge, Ontario, Canada N1R 8J8
519-896-3163 cbowness@ptsl.com

Count Name: 7280 Lundys Lane - East Driveway
(Thursday to Saturday)
Site Code: 220773
Start Date: 04/20/2023
Page No: 11

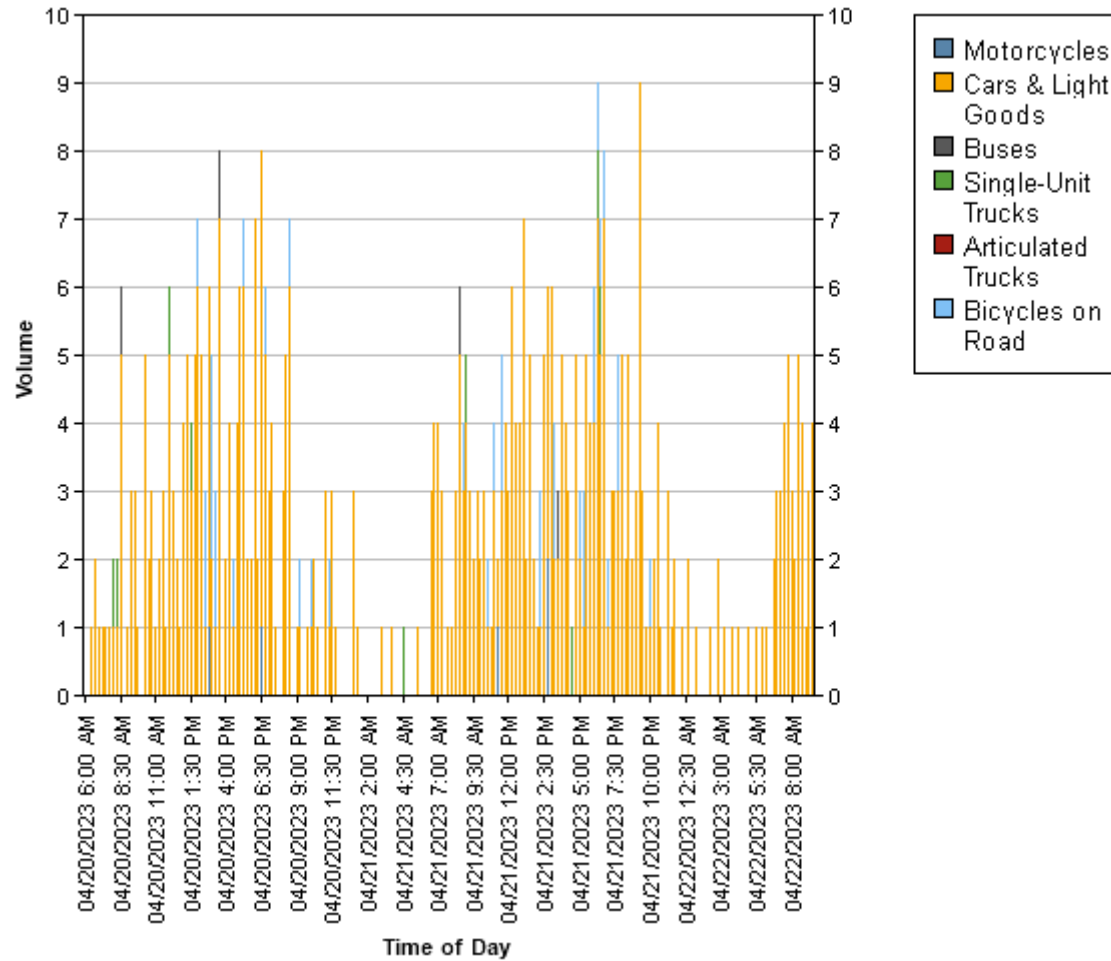



Paradigm Transportation Solutions Limited
5A-150 Pinebush Rd

Cambridge, Ontario, Canada N1R 8J8
519-896-3163 cbowness@ptsl.com

Count Name: 7280 Lundys Lane - East Driveway
(Saturday to Sunday)
Site Code: 220773
Start Date: 04/22/2023
Page No: 1

Direction (Southbound)

Start Time	Motorcycles	Cars & Light Goods	Buses	Single-Unit Trucks	Articulated Trucks	Bicycles on Road	Total
9:44 AM	0	1	0	0	0	0	1
9:59 AM	0	0	0	0	0	0	0
10:14 AM	0	2	0	0	0	0	2
10:29 AM	0	0	0	0	0	0	0
10:44 AM	0	0	0	0	0	0	0
10:59 AM	0	1	0	0	0	0	1
11:14 AM	0	1	0	0	0	0	1
11:29 AM	0	2	0	0	0	0	2
11:44 AM	0	0	0	0	0	0	0
11:59 AM	0	1	0	0	0	0	1
12:14 PM	0	1	0	0	0	0	1
12:29 PM	0	2	0	0	0	0	2
12:44 PM	0	0	0	0	0	0	0
12:59 PM	0	0	0	0	0	0	0
1:14 PM	0	1	0	0	0	0	1
1:29 PM	0	1	0	0	0	0	1
1:44 PM	0	1	0	0	0	0	1
1:59 PM	0	1	0	0	0	0	1
2:14 PM	0	1	0	0	0	0	1
2:29 PM	0	1	0	0	0	0	1
2:44 PM	0	1	0	0	0	1	2
2:59 PM	0	3	0	0	0	0	3
3:14 PM	0	0	0	0	0	0	0
3:29 PM	0	1	0	0	0	0	1
3:44 PM	0	2	0	0	0	0	2
3:59 PM	0	0	0	0	0	0	0
4:14 PM	0	1	0	0	0	0	1
4:29 PM	0	1	0	0	0	0	1
4:44 PM	0	1	0	0	0	0	1
4:59 PM	0	2	0	0	0	0	2
5:14 PM	0	2	0	0	0	0	2
5:29 PM	0	0	0	0	0	0	0
5:44 PM	0	3	0	0	0	0	3
5:59 PM	0	2	0	0	0	0	2
6:14 PM	0	2	0	0	0	0	2
6:29 PM	0	0	0	0	0	0	0
6:44 PM	0	0	0	0	0	0	0
6:59 PM	0	1	0	0	0	0	1
7:14 PM	0	2	0	0	0	0	2

7:29 PM	0	1	0	0	0	0	1
7:44 PM	0	0	0	0	0	0	0
7:59 PM	0	2	0	0	0	1	3
8:14 PM	0	1	0	0	0	0	1
8:29 PM	0	3	0	0	0	1	4
8:44 PM	0	1	0	0	0	0	1
8:59 PM	0	0	0	0	0	0	0
9:14 PM	0	0	0	0	0	0	0
9:29 PM	0	3	0	0	0	0	3
9:44 PM	0	0	0	0	0	0	0
9:59 PM	0	0	0	0	0	1	1
10:14 PM	0	0	0	0	0	0	0
10:29 PM	0	2	0	0	0	0	2
10:44 PM	0	0	0	0	0	0	0
10:59 PM	0	1	0	0	0	0	1
11:14 PM	0	2	0	0	0	0	2
11:29 PM	0	1	0	0	0	0	1
11:44 PM	0	0	0	0	0	0	0
11:59 PM	0	0	0	0	0	0	0
12:14 AM	0	0	0	0	0	0	0
12:29 AM	0	0	0	0	0	0	0
12:44 AM	0	1	0	0	0	0	1
12:59 AM	0	0	0	0	0	0	0
1:14 AM	0	0	0	0	0	0	0
1:29 AM	0	1	0	0	0	0	1
1:44 AM	0	0	0	0	0	0	0
1:59 AM	0	0	0	0	0	0	0
2:14 AM	0	1	0	0	0	0	1
2:29 AM	0	0	0	0	0	0	0
2:44 AM	0	0	0	0	0	0	0
2:59 AM	0	0	0	0	0	0	0
3:14 AM	0	2	0	0	0	0	2
3:29 AM	0	0	0	0	0	0	0
3:44 AM	0	0	0	0	0	0	0
3:59 AM	0	0	0	0	0	0	0
4:14 AM	0	0	0	0	0	0	0
4:29 AM	0	0	0	0	0	0	0
4:44 AM	0	0	0	0	0	0	0
4:59 AM	0	0	0	0	0	0	0
5:14 AM	0	0	0	0	0	0	0
5:29 AM	0	0	0	0	0	0	0
5:44 AM	0	0	0	0	0	0	0
5:59 AM	0	0	0	0	0	0	0
6:14 AM	0	0	0	0	0	0	0
6:29 AM	0	0	0	0	0	0	0
6:44 AM	0	1	0	0	0	0	1
6:59 AM	0	0	0	0	0	0	0
7:14 AM	0	1	0	0	0	0	1
7:29 AM	0	0	0	0	0	0	0
7:44 AM	0	0	0	0	0	0	0
7:59 AM	0	0	0	0	0	0	0
8:14 AM	0	0	0	0	0	0	0

8:29 AM	0	0	0	0	0	0	0
8:44 AM	0	0	0	0	0	0	0
8:59 AM	0	1	0	0	0	1	2
9:14 AM	0	1	0	0	0	0	1
9:29 AM	0	1	0	0	0	0	1
9:44 AM	0	1	0	0	0	0	1
9:59 AM	0	0	0	0	0	0	0
10:14 AM	0	1	0	0	0	0	1
10:29 AM	0	2	0	0	0	0	2
10:44 AM	0	1	0	0	0	0	1
10:59 AM	0	2	0	0	0	0	2
11:14 AM	0	0	0	0	0	0	0
11:29 AM	0	2	0	0	0	1	3
11:44 AM	0	2	0	0	0	0	2
11:59 AM	0	1	0	0	0	0	1
12:14 PM	0	0	0	0	0	0	0
12:29 PM	0	1	0	0	0	0	1
12:44 PM	0	1	0	0	0	0	1
12:59 PM	0	0	0	0	0	0	0
1:14 PM	0	0	0	0	0	0	0
1:29 PM	0	1	0	0	0	0	1
1:44 PM	1	1	0	0	0	0	2
1:59 PM	0	0	0	0	0	0	0
2:14 PM	0	1	0	0	0	0	1
2:29 PM	0	1	0	0	0	0	1
2:44 PM	1	0	0	0	0	0	1
2:59 PM	0	0	0	0	0	0	0
3:14 PM	0	1	0	0	0	0	1
3:29 PM	0	2	0	0	0	0	2
3:44 PM	0	0	0	0	0	0	0
3:59 PM	0	1	0	0	0	0	1
4:14 PM	0	0	0	0	0	0	0
4:29 PM	0	0	0	0	0	0	0
4:44 PM	0	3	0	0	0	0	3
4:59 PM	0	3	0	0	0	0	3
5:14 PM	0	3	0	0	0	0	3
5:29 PM	0	3	0	0	0	0	3
5:44 PM	0	2	0	0	0	0	2
5:59 PM	0	4	0	0	0	0	4
6:14 PM	0	2	0	0	0	0	2
6:29 PM	0	0	0	0	0	0	0
6:44 PM	0	1	0	0	0	0	1
6:59 PM	0	0	0	0	0	0	0
7:14 PM	0	0	0	0	0	1	1
7:29 PM	0	1	0	0	0	0	1
7:44 PM	0	0	0	0	0	0	0
7:59 PM	0	1	0	0	0	0	1
8:14 PM	0	2	0	0	0	0	2
8:29 PM	0	2	0	0	0	0	2
8:44 PM	0	1	0	0	0	0	1
8:59 PM	0	0	0	0	0	0	0
9:14 PM	0	0	0	0	0	0	0

9:29 PM	0	1	0	0	0	0	1
9:44 PM	0	5	0	0	0	0	5
9:59 PM	0	1	0	0	0	0	1
10:14 PM	0	0	0	0	0	1	1
10:29 PM	0	1	0	0	0	0	1
10:44 PM	0	1	0	0	0	0	1
10:59 PM	0	0	0	0	0	0	0
11:14 PM	0	1	0	0	0	0	1
11:29 PM	0	0	0	0	0	0	0
11:44 PM	0	0	0	0	0	0	0
11:59 PM	0	0	0	0	0	0	0
Total	2	128	0	0	0	8	138
Total %	1.4	92.8	0.0	0.0	0.0	5.8	100.0
AM Times	9:44 AM	10:59 AM	9:44 AM	9:44 AM	9:44 AM	8:14 AM	10:59 AM
AM Peaks	0	6	0	0	0	1	7
PM Times	12:59 PM	5:29 PM	12:14 PM	12:14 PM	12:14 PM	2:44 PM	2:59 PM
PM Peaks	1	11	0	0	0	1	6



Paradigm Transportation Solutions Limited
5A-150 Pinebush Rd

Cambridge, Ontario, Canada N1R 8J8
519-896-3163 cbowness@ptsI.com

Count Name: 7280 Lundys Lane - East Driveway
(Saturday to Sunday)
Site Code: 220773
Start Date: 04/22/2023
Page No: 5

Direction (Northbound)

Start Time	Motorcycles	Cars & Light Goods	Buses	Single-Unit Trucks	Articulated Trucks	Bicycles on Road	Total
9:44 AM	0	0	0	0	0	0	0
9:59 AM	0	1	0	0	0	0	1
10:14 AM	0	0	0	0	0	0	0
10:29 AM	0	3	0	0	0	0	3
10:44 AM	0	1	0	0	0	0	1
10:59 AM	0	0	0	0	0	0	0
11:14 AM	0	2	0	0	0	0	2
11:29 AM	0	1	0	0	0	1	2
11:44 AM	0	4	0	0	0	0	4
11:59 AM	0	3	0	0	0	1	4
12:14 PM	0	2	0	0	0	0	2
12:29 PM	0	2	0	0	0	0	2
12:44 PM	0	2	0	0	0	0	2
12:59 PM	0	1	0	0	0	0	1
1:14 PM	0	3	0	0	0	0	3
1:29 PM	0	3	0	0	0	0	3
1:44 PM	0	0	0	0	0	0	0
1:59 PM	0	4	0	0	0	0	4
2:14 PM	0	0	0	0	0	0	0
2:29 PM	0	4	0	0	0	0	4
2:44 PM	0	2	0	0	0	0	2
2:59 PM	0	3	0	0	0	0	3
3:14 PM	0	1	0	0	0	0	1
3:29 PM	0	2	0	0	0	1	3
3:44 PM	0	5	0	0	0	0	5
3:59 PM	0	2	0	0	0	0	2
4:14 PM	0	2	0	0	0	0	2
4:29 PM	0	0	0	0	0	0	0
4:44 PM	0	2	0	0	0	0	2
4:59 PM	0	4	0	0	0	0	4
5:14 PM	0	2	0	0	0	0	2
5:29 PM	0	0	0	0	0	0	0
5:44 PM	0	2	0	0	0	0	2
5:59 PM	0	0	0	0	0	0	0
6:14 PM	0	2	0	0	0	0	2
6:29 PM	0	2	0	0	0	0	2
6:44 PM	0	5	0	0	0	0	5
6:59 PM	0	3	0	0	0	0	3
7:14 PM	0	1	0	0	0	0	1

7:29 PM	0	4	0	0	0	0	4
7:44 PM	0	2	0	0	0	0	2
7:59 PM	0	1	0	0	0	0	1
8:14 PM	0	3	0	0	0	0	3
8:29 PM	0	1	0	0	0	0	1
8:44 PM	0	1	0	0	0	0	1
8:59 PM	0	3	0	0	0	0	3
9:14 PM	0	3	0	0	0	0	3
9:29 PM	0	2	0	0	0	0	2
9:44 PM	0	0	0	0	0	0	0
9:59 PM	0	2	0	0	0	0	2
10:14 PM	0	2	0	0	0	0	2
10:29 PM	0	0	0	0	0	0	0
10:44 PM	0	1	0	0	0	0	1
10:59 PM	0	0	0	0	0	0	0
11:14 PM	0	1	0	0	0	0	1
11:29 PM	0	1	0	0	0	0	1
11:44 PM	0	1	0	0	0	0	1
11:59 PM	0	1	0	0	0	0	1
12:14 AM	0	0	0	0	0	0	0
12:29 AM	0	1	0	0	0	0	1
12:44 AM	0	0	0	0	0	0	0
12:59 AM	0	0	0	0	0	0	0
1:14 AM	0	0	0	0	0	0	0
1:29 AM	0	3	0	0	0	0	3
1:44 AM	0	0	0	0	0	0	0
1:59 AM	0	0	0	0	0	0	0
2:14 AM	0	0	0	0	0	0	0
2:29 AM	0	0	0	0	0	0	0
2:44 AM	0	0	0	0	0	0	0
2:59 AM	0	0	0	0	0	0	0
3:14 AM	0	0	0	0	0	0	0
3:29 AM	0	2	0	0	0	0	2
3:44 AM	0	0	0	0	0	0	0
3:59 AM	0	0	0	0	0	0	0
4:14 AM	0	0	0	0	0	0	0
4:29 AM	0	0	0	0	0	0	0
4:44 AM	0	0	0	0	0	0	0
4:59 AM	0	0	0	0	0	0	0
5:14 AM	0	0	0	0	0	0	0
5:29 AM	0	1	0	0	0	0	1
5:44 AM	0	0	0	0	0	0	0
5:59 AM	0	0	0	0	0	0	0
6:14 AM	0	0	0	0	0	0	0
6:29 AM	0	5	0	0	0	0	5
6:44 AM	0	1	0	0	0	0	1
6:59 AM	0	2	0	0	0	0	2
7:14 AM	0	0	0	0	0	0	0
7:29 AM	0	3	0	0	0	0	3
7:44 AM	0	1	0	0	0	0	1
7:59 AM	0	1	0	0	0	0	1
8:14 AM	0	2	0	0	0	1	3

8:29 AM	0	0	0	0	0	0	0
8:44 AM	0	0	0	0	0	0	0
8:59 AM	0	0	0	0	0	0	0
9:14 AM	0	3	0	0	0	0	3
9:29 AM	0	1	0	0	0	0	1
9:44 AM	0	0	0	0	0	0	0
9:59 AM	0	0	0	0	0	0	0
10:14 AM	0	2	0	0	0	0	2
10:29 AM	0	1	0	0	0	0	1
10:44 AM	0	1	0	0	0	0	1
10:59 AM	0	1	0	0	0	1	2
11:14 AM	0	2	0	0	0	0	2
11:29 AM	0	3	0	0	0	0	3
11:44 AM	0	4	0	0	0	0	4
11:59 AM	0	1	0	0	0	0	1
12:14 PM	0	1	0	0	0	0	1
12:29 PM	0	3	0	0	0	0	3
12:44 PM	0	1	0	0	0	0	1
12:59 PM	0	4	0	0	0	1	5
1:14 PM	0	3	0	0	0	1	4
1:29 PM	0	0	0	0	0	0	0
1:44 PM	0	1	0	0	0	0	1
1:59 PM	0	4	0	0	0	0	4
2:14 PM	0	1	0	0	0	0	1
2:29 PM	0	1	0	0	0	0	1
2:44 PM	0	2	0	0	0	0	2
2:59 PM	0	1	0	0	0	0	1
3:14 PM	0	0	0	0	0	0	0
3:29 PM	0	3	0	0	0	1	4
3:44 PM	0	2	0	0	0	0	2
3:59 PM	0	2	0	0	0	0	2
4:14 PM	0	1	0	0	0	0	1
4:29 PM	0	1	0	0	0	0	1
4:44 PM	0	1	0	0	0	0	1
4:59 PM	0	1	0	0	0	0	1
5:14 PM	0	2	0	0	0	0	2
5:29 PM	0	1	0	0	0	0	1
5:44 PM	0	1	0	0	0	0	1
5:59 PM	0	0	0	0	0	0	0
6:14 PM	0	5	0	0	0	0	5
6:29 PM	0	1	0	0	0	0	1
6:44 PM	0	2	0	0	0	0	2
6:59 PM	0	3	0	0	0	0	3
7:14 PM	0	0	0	0	0	0	0
7:29 PM	0	2	0	0	0	0	2
7:44 PM	0	1	0	0	0	0	1
7:59 PM	0	1	0	0	0	0	1
8:14 PM	0	1	0	0	0	0	1
8:29 PM	0	0	0	0	0	0	0
8:44 PM	0	1	0	0	0	0	1
8:59 PM	0	2	0	0	0	0	2
9:14 PM	0	0	0	0	0	0	0

9:29 PM	0	2	0	0	0	0	2
9:44 PM	0	0	0	0	0	0	0
9:59 PM	0	1	0	0	0	0	1
10:14 PM	0	0	0	0	0	0	0
10:29 PM	0	1	0	0	0	0	1
10:44 PM	0	1	0	0	0	0	1
10:59 PM	0	0	0	0	0	0	0
11:14 PM	0	1	0	0	0	0	1
11:29 PM	0	1	0	0	0	0	1
11:44 PM	0	0	0	0	0	0	0
11:59 PM	0	0	0	0	0	0	0
Total	0	209	0	0	0	8	217
Total %	0.0	96.3	0.0	0.0	0.0	3.7	100.0
AM Times	9:44 AM	10:59 AM	9:44 AM	9:44 AM	9:44 AM	8:14 AM	10:59 AM
AM Peaks	0	10	0	0	0	1	11
PM Times	12:59 PM	5:29 PM	12:14 PM	12:14 PM	12:14 PM	2:44 PM	2:59 PM
PM Peaks	0	7	0	0	0	1	12



Paradigm Transportation Solutions Limited
5A-150 Pinebush Rd

Cambridge, Ontario, Canada N1R 8J8
519-896-3163 cbowness@ptsl.com

Count Name: 7280 Lundys Lane - East Driveway
(Saturday to Sunday)
Site Code: 220773
Start Date: 04/22/2023
Page No: 9

