







BLOCK A - FRONT ELEVATION

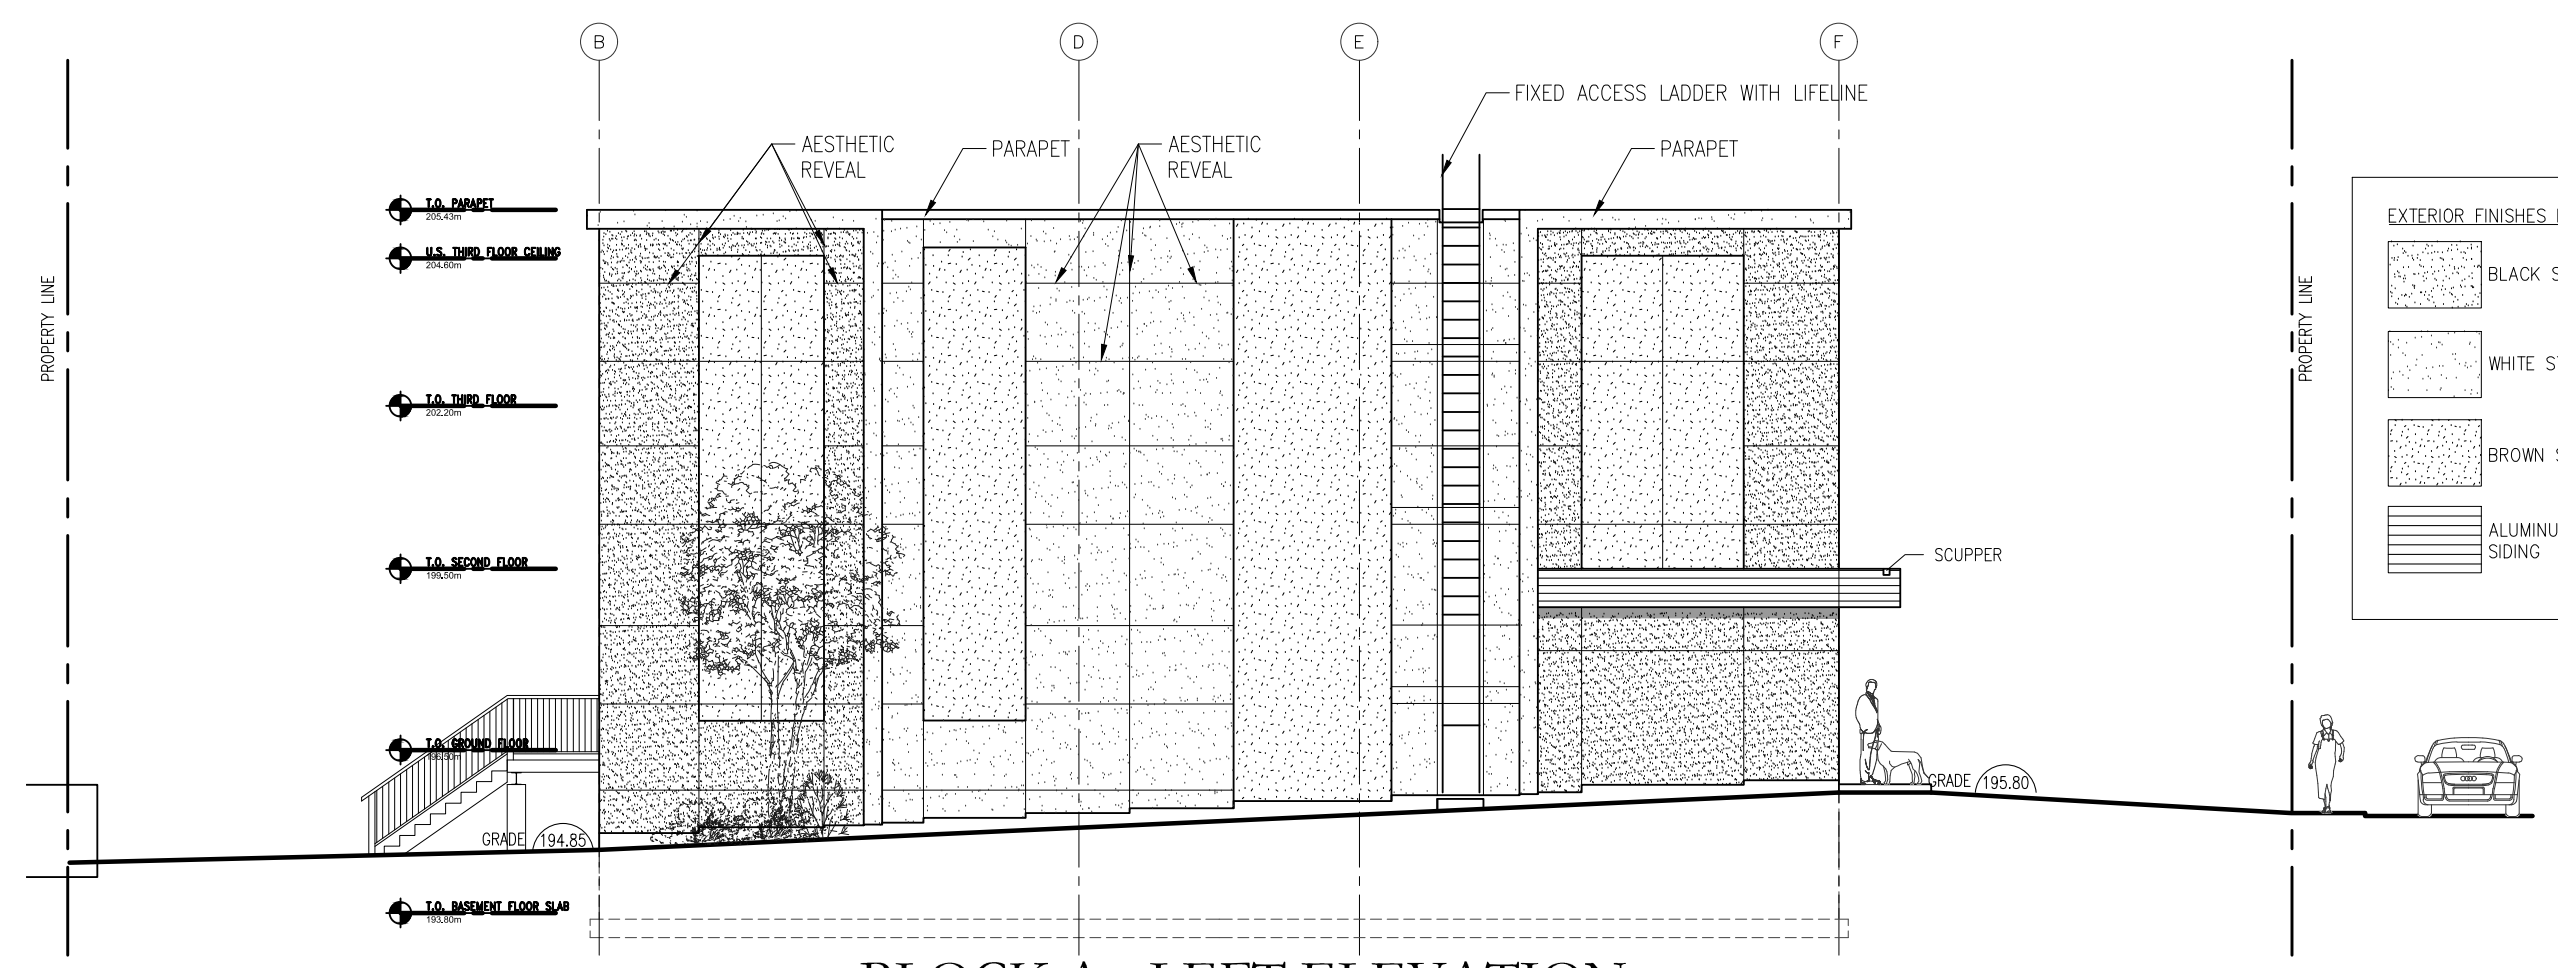


BLOCK A - LEFT ELEVATION

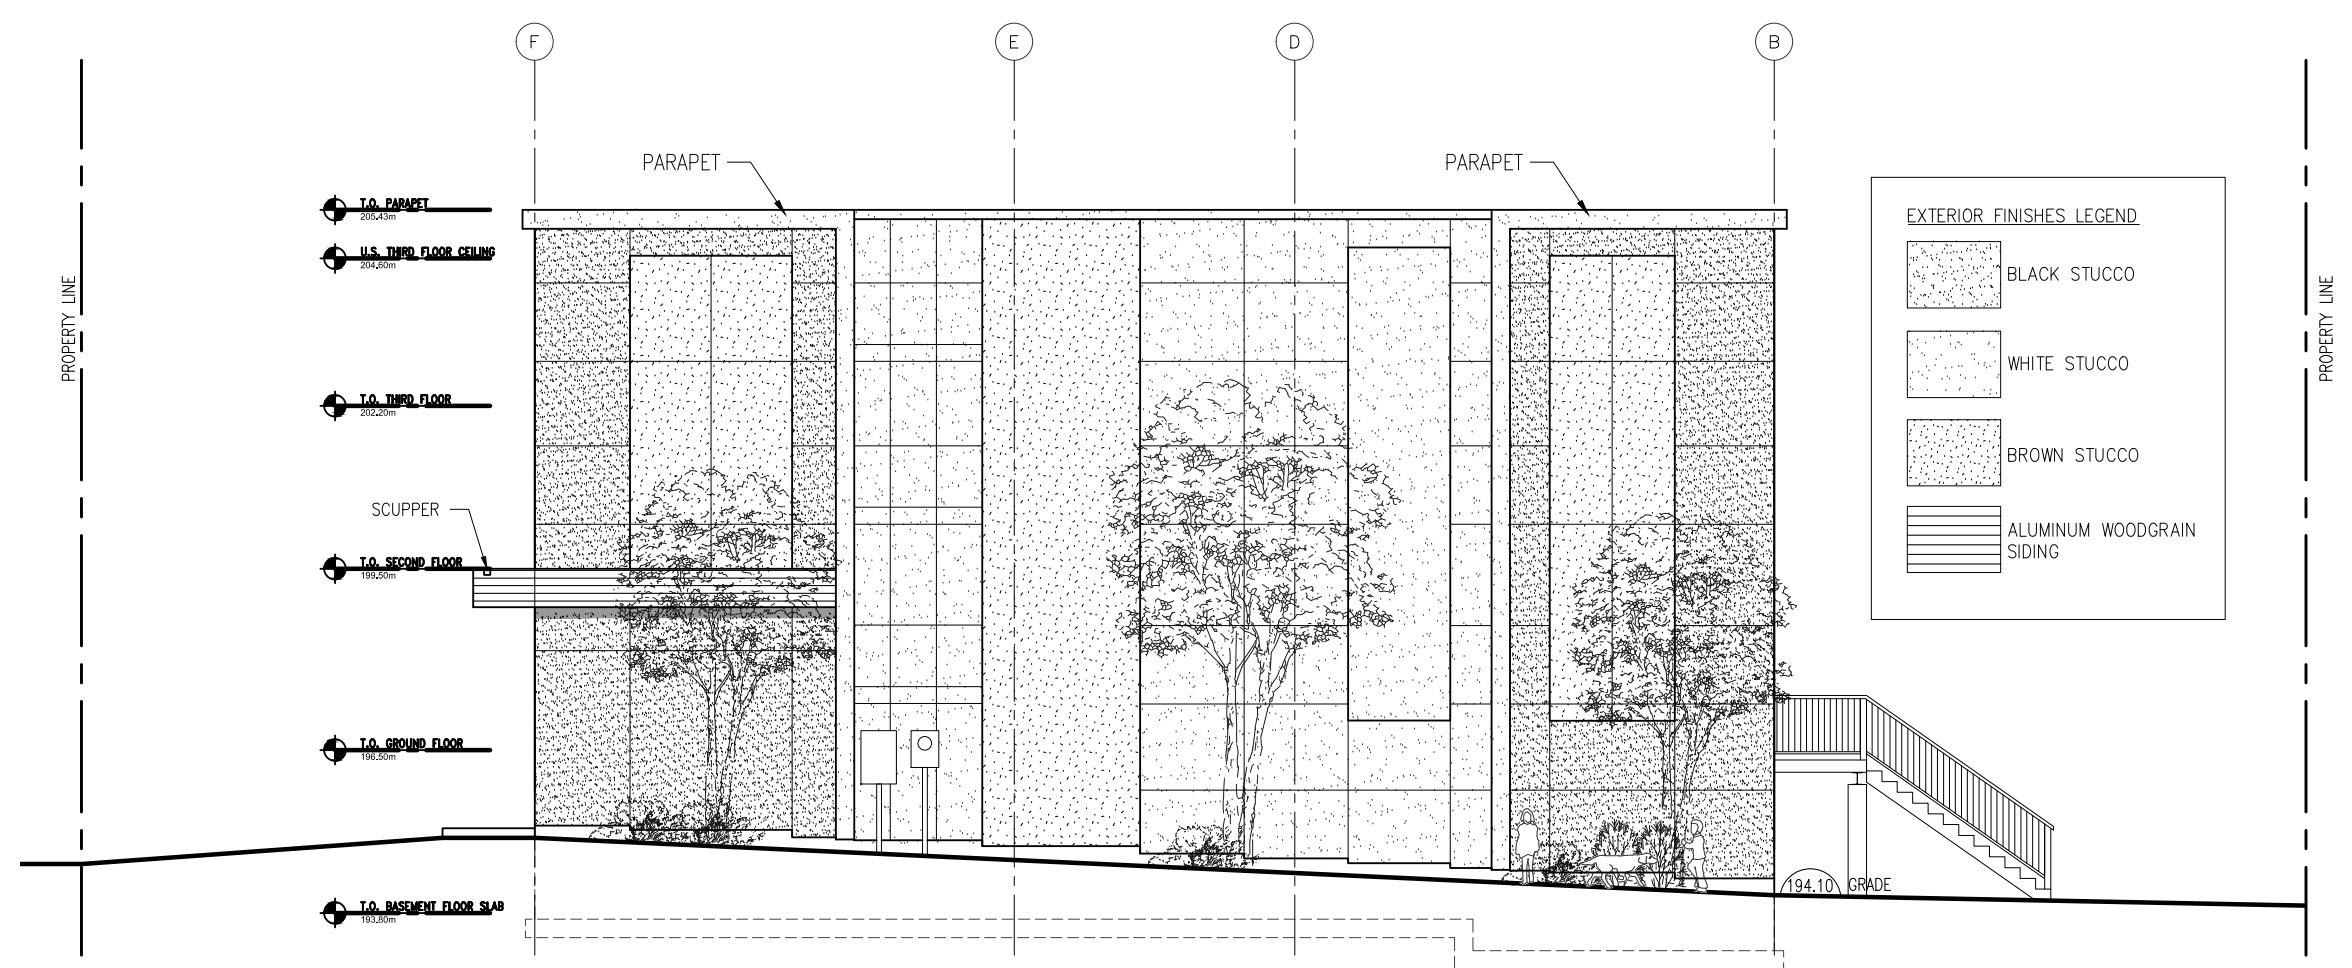

BLOCK A - RIGHT ELEVATION

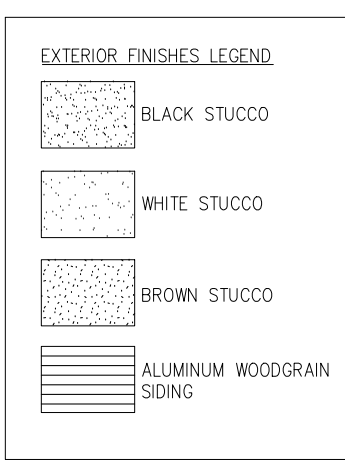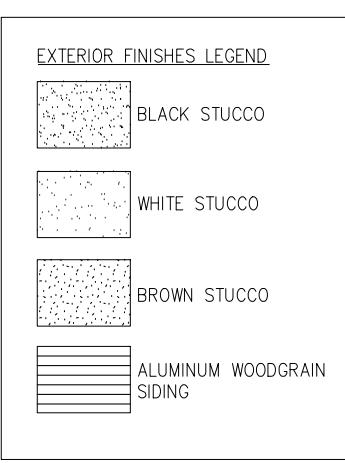

BLOCK A - BACK ELEVATION

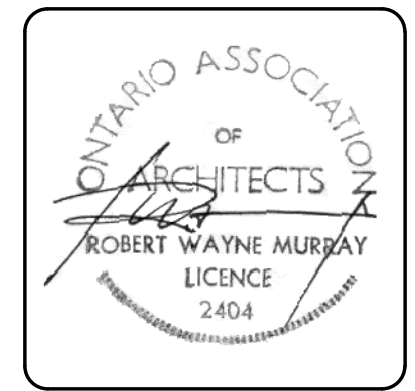

DATE ISSUED	REVISIONS
March 11, 2024	Issued Draft Plan of Condominium

CHAPMAN MURRAY ASSOCIATES ARCHITECTS INC.
 NIAGARA FALLS, ONTARIO
 PHONE: (905) 354-1674
 FAX: (905) 354-2940

COMMISSION TITLE:
DUNN STREET RESIDENTIAL DEVELOPMENT

5881 DUNN STREET,
 NIAGARA FALLS ON

SHEET TITLE:
ELEVATIONS BLOCK A
 (BLOCK B SIMILAR)


SCALE: 1:125
 DATE: March 11, 2024
 DRAWN: Kevin B.
 CHECKED: RWM

COMMISSION NO.
222143

SHEET NO:
A2.1




BLOCK C - EAST ELEVATION (FRONT ELEVATION)

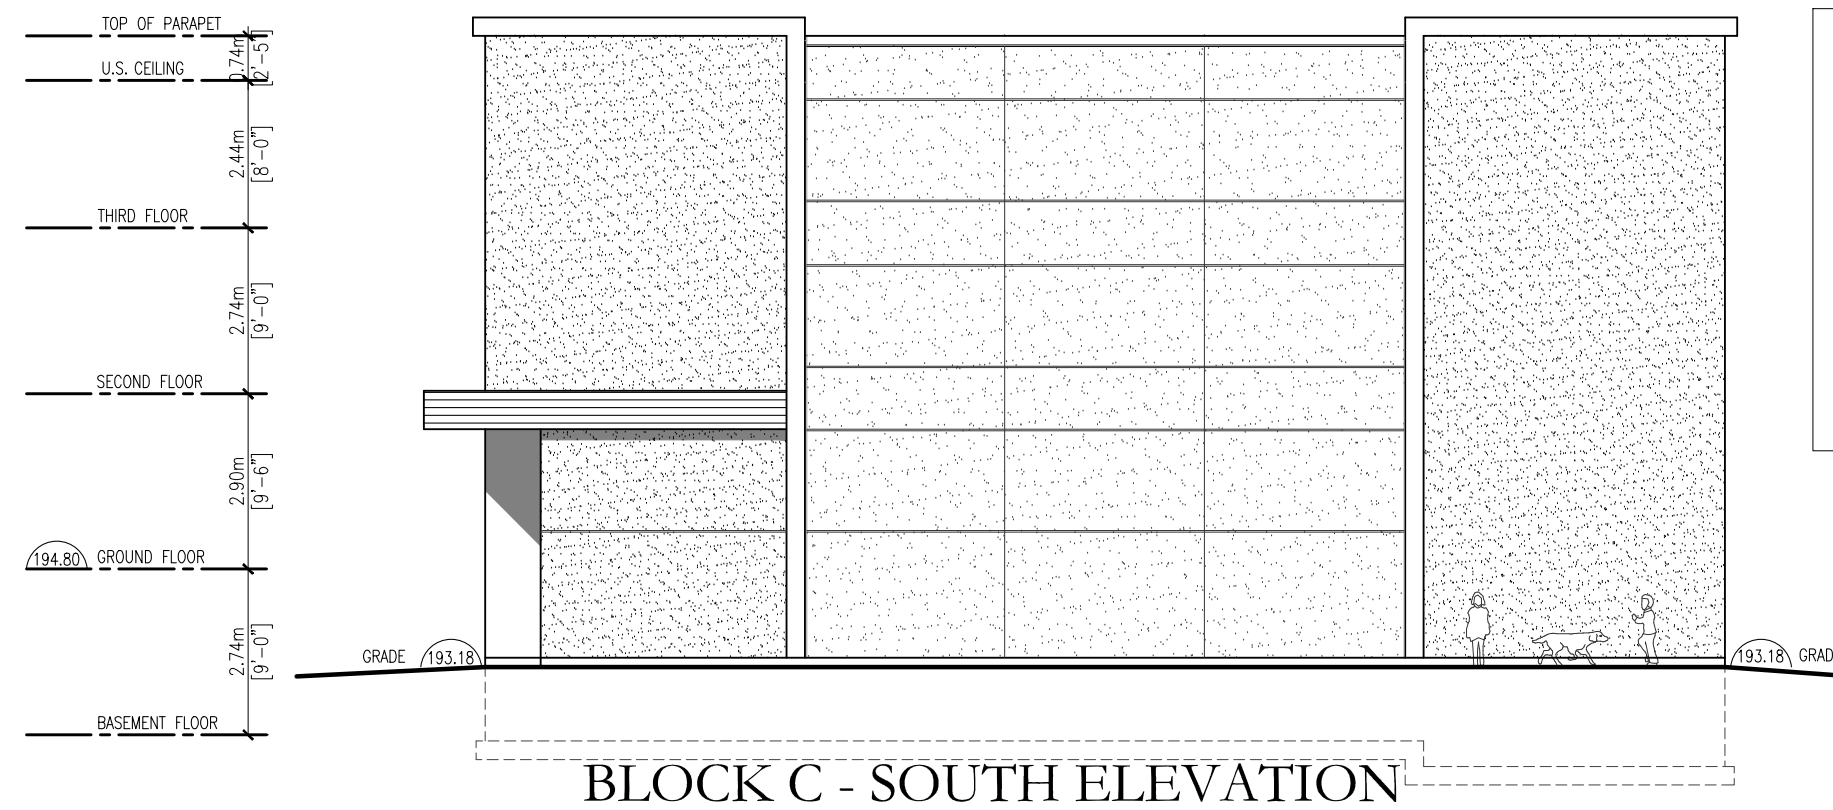

BLOCK C - SOUTH ELEVATION

EXTERIOR FINISHES LEGEND

[Pattern]	BLACK STUCCO
[Pattern]	WHITE STUCCO
[Pattern]	BROWN STUCCO
[Pattern]	ALUMINUM WOODGRAIN SIDING

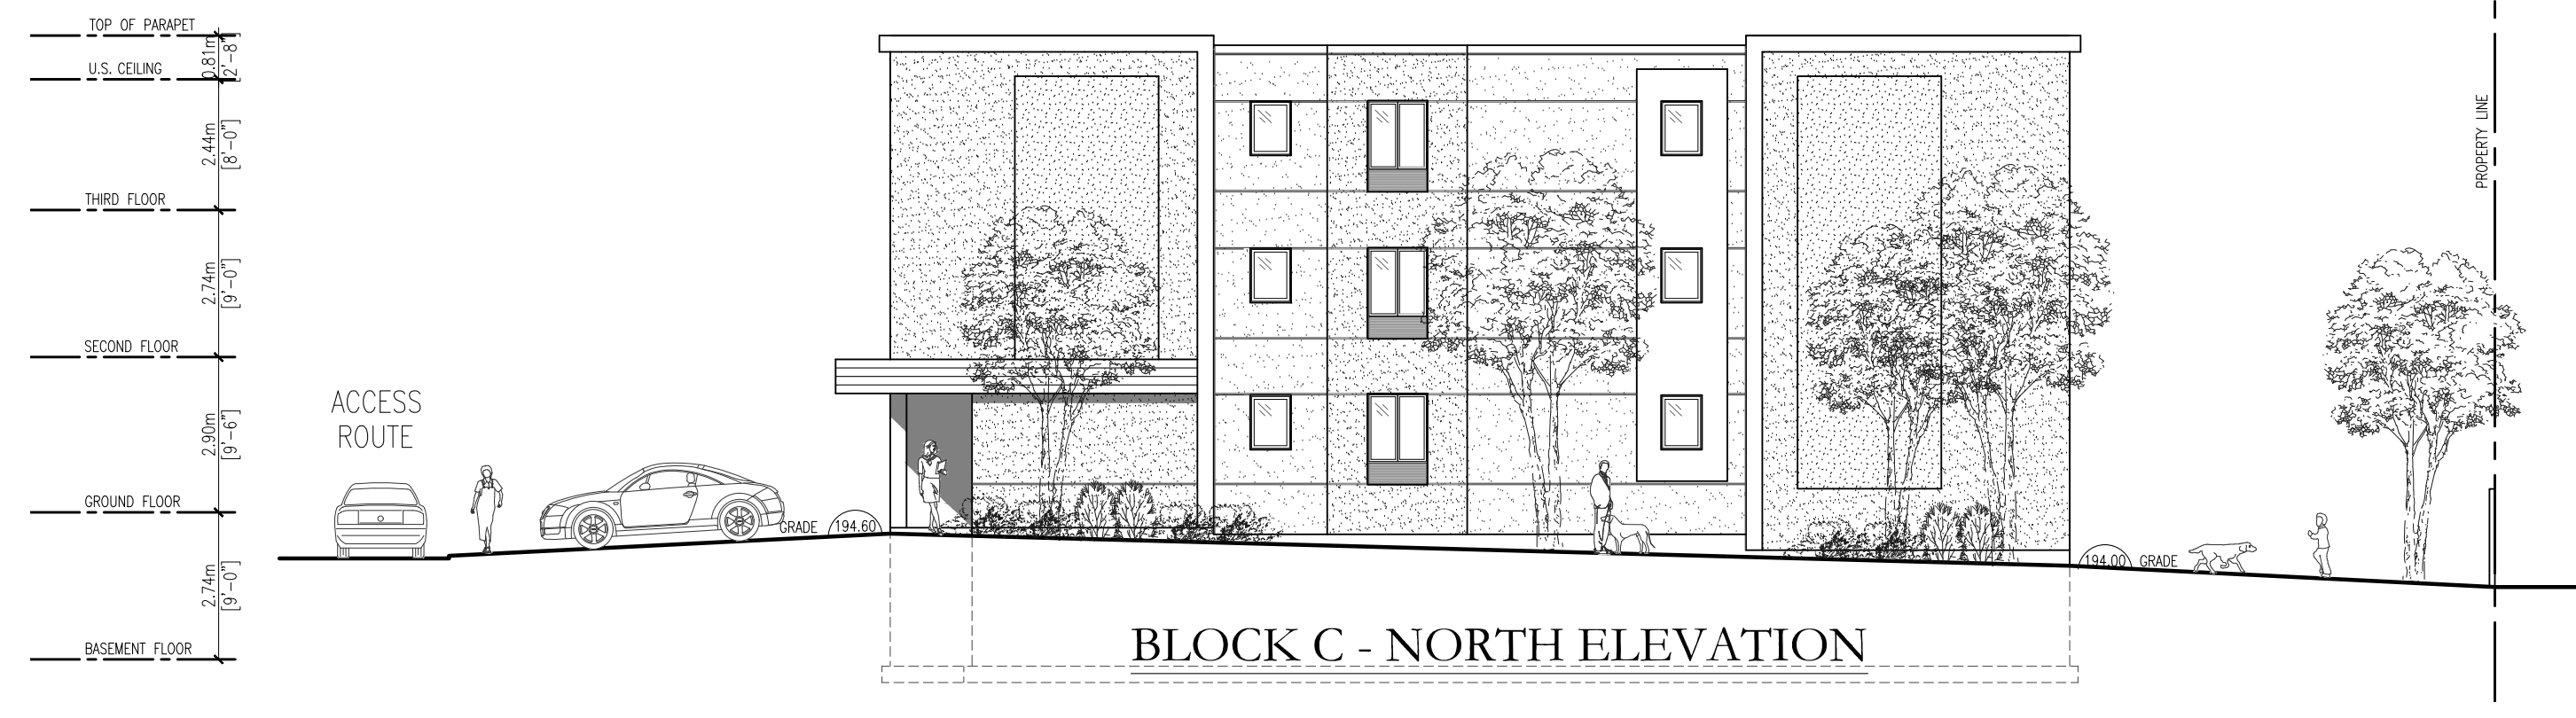

BLOCK C - NORTH ELEVATION



BLOCK C - WEST ELEVATION (BACK ELEVATION)



DATE ISSUED	REVISIONS
March 11, 2024	Issued Draft Plan of Condominium

CHAPMAN MURRAY ASSOCIATES ARCHITECTS INC.
 NIAGARA FALLS, ONTARIO
 PHONE: (905) 354-1674
 FAX: (905) 354-2940

COMMISSION TITLE:
DUNN STREET RESIDENTIAL DEVELOPMENT

5881 DUNN STREET,
 NIAGARA FALLS ON

SHEET TITLE:
ELEVATIONS BLOCK C

SCALE: 1:125
 DATE: March 11, 2024
 DRAWN: Kevin B.
 CHECKED: RWM

COMMISSION NO.
222143


SHEET NO:
A2.2



BLOCK D - EAST ELEVATION (FRONT ELEVATION)




BLOCK D - SOUTH ELEVATION

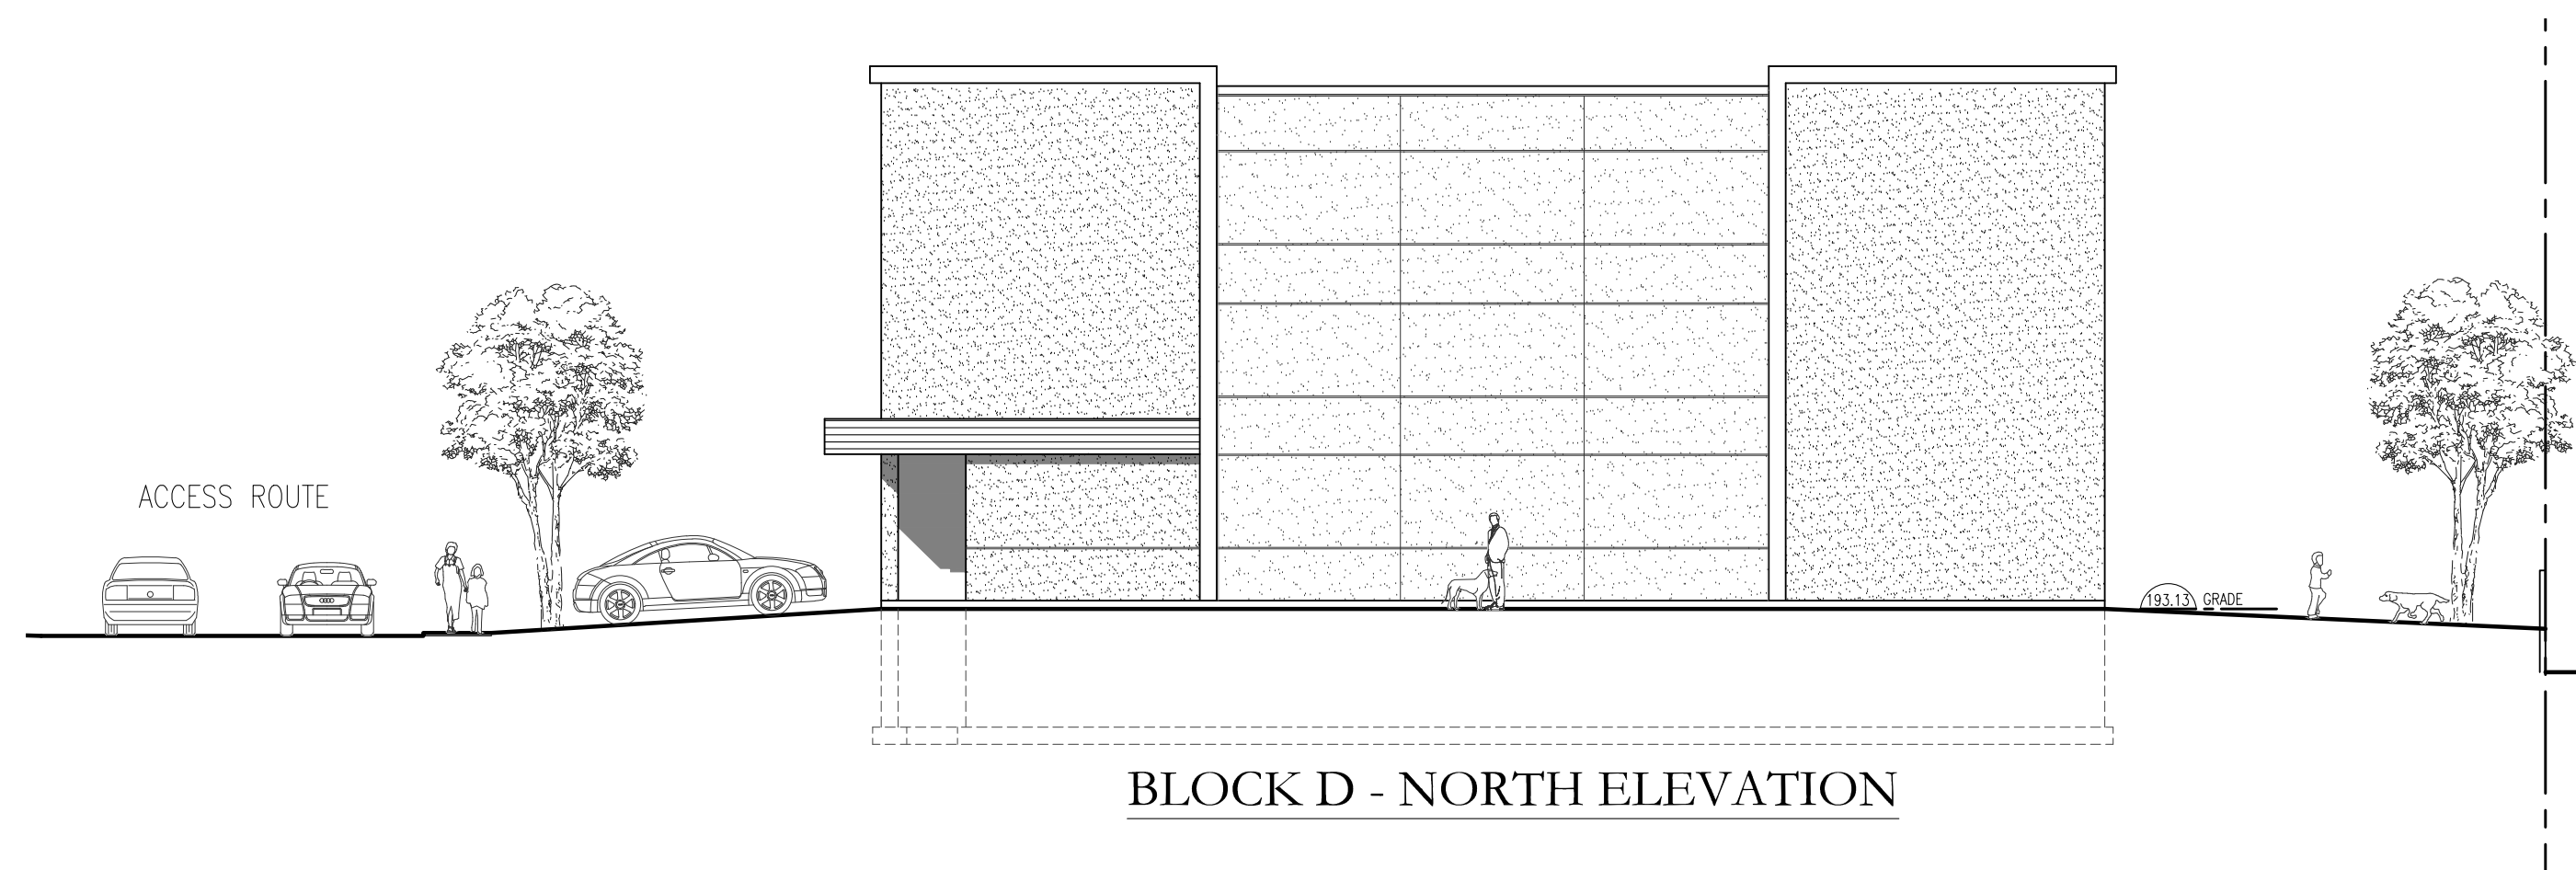

BLOCK D - NORTH ELEVATION



BLOCK D - WEST ELEVATION (BACK ELEVATION)

 

ONTARIO ASSOCIATION
OF
ARCHITECTS
ROBERT WAYNE MURRAY
LICENCE
2404

DATE ISSUED	REVISIONS
March 11, 2024	Issued Draft Plan of Condominium

CHAPMAN
MURRAY
ASSOCIATES
ARCHITECTS
INC.
NIAGARA FALLS, ONTARIO
PHONE: (905) 354-1674
FAX: (905) 354-2940

COMMISSION TITLE:
DUNN STREET
RESIDENTIAL
DEVELOPMENT

5881 DUNN STREET,
NIAGARA FALLS ON

SHEET TITLE:
ELEVATIONS
BLOCK D

SCALE: 1:125
DATE: March 11, 2024
DRAWN: Kevin B.
CHECKED: RWM

COMMISSION NO.
222143

SHEET NO:
A2.3