



PORTAGE ROAD ELEVATION (NORTH)

SCALE: 1/4" = 1'-0"

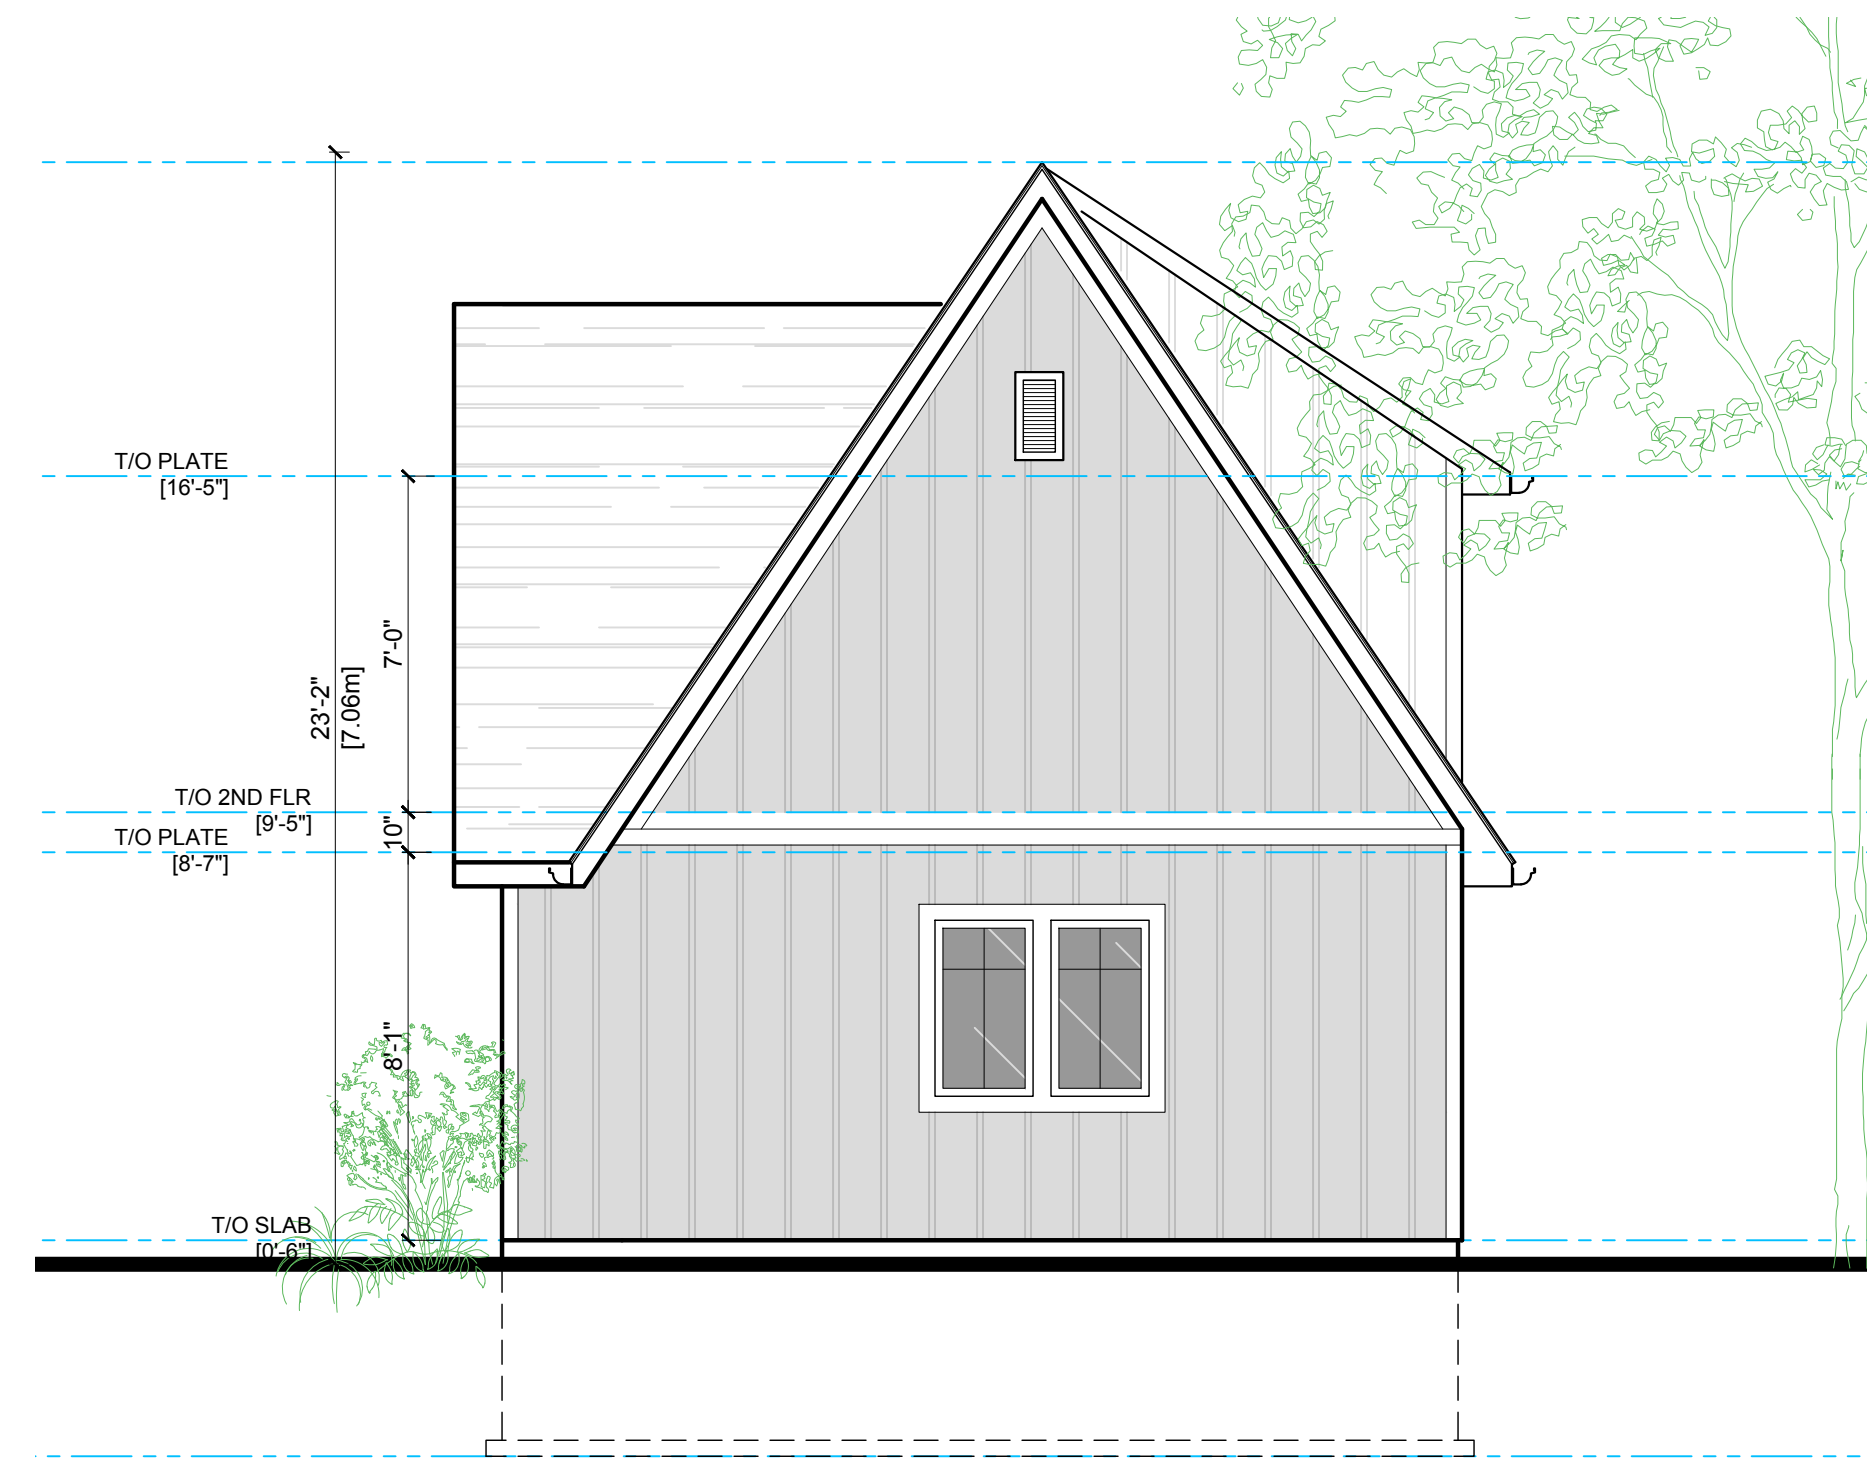


WEST ELEVATION

SCALE: 1/4" = 1'-0"

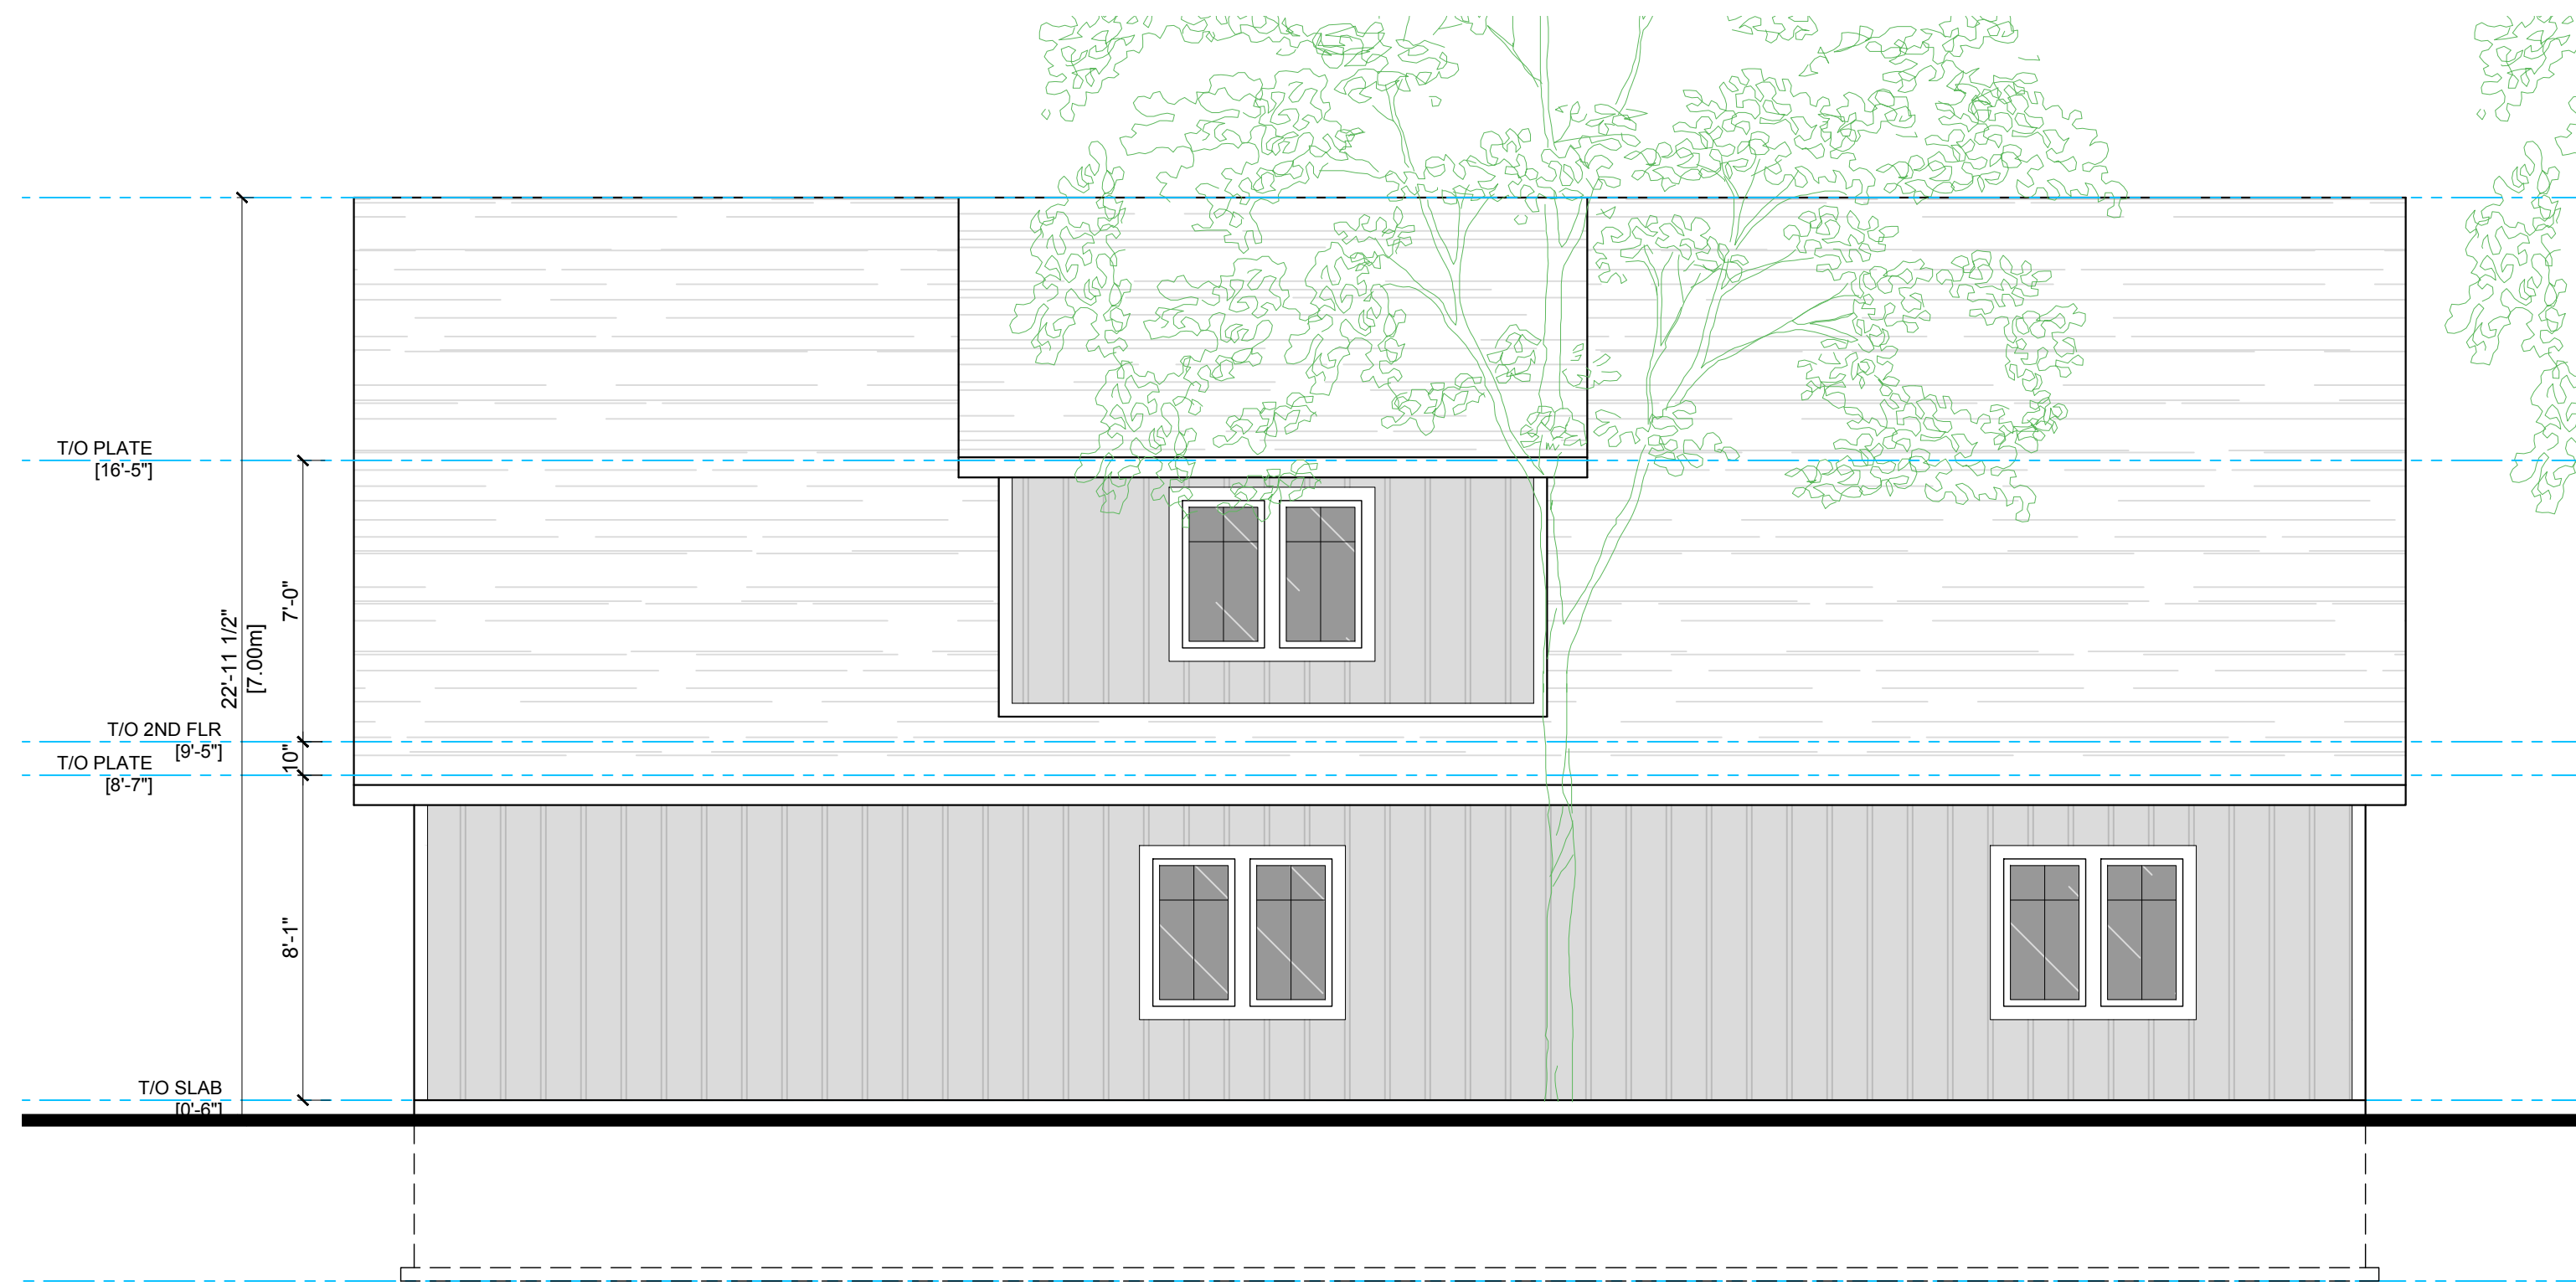


SOUTH ELEVATION

SCALE: 1/4" = 1'-0"

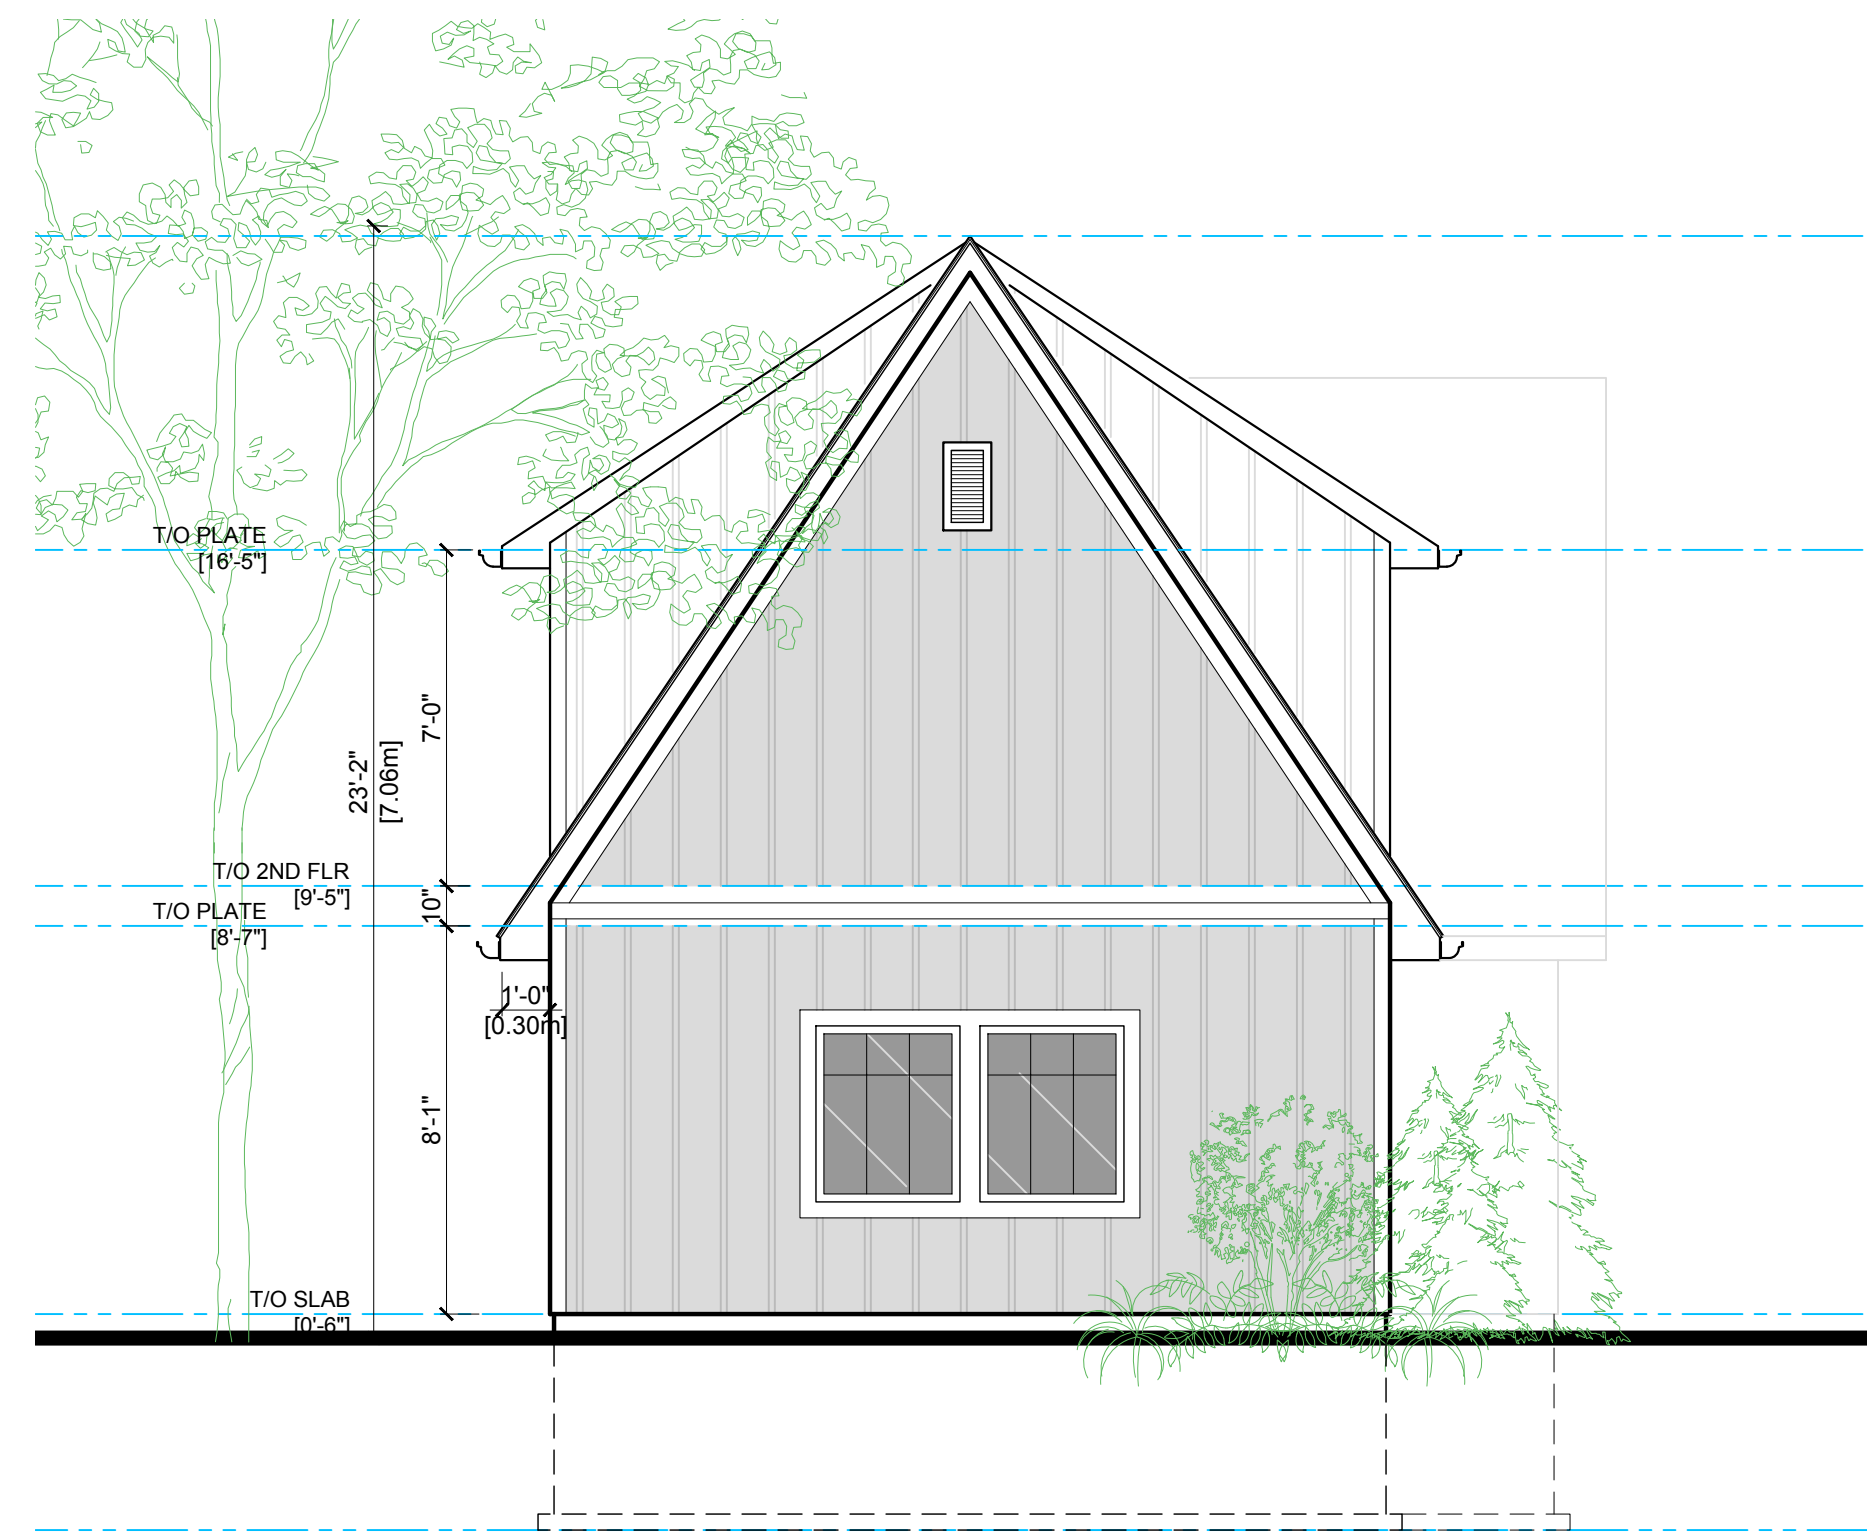

EAST ELEVATION

SCALE: 1/4" = 1'-0"

 


Seal:	Seal:
-------	-------

No.	Date	Revision
01	Oct. 26, 2023	Issued for Client Review
02	Nov. 13, 2023	Issued for Client Review
03	Nov. 21, 2023	Issued for Client Review
04	Feb. 20, 2024	Issued for Client Review
05	Mar. 10, 2024	Issued for Client Review
06	Mar. 10, 2024	Issued for Permit
07	Mar. 25, 2024	Re-issued for Permit
08	Mar. 25, 2024	Re-issued for Minor Variance
09	Mar. 25, 2024	Re-issued for Minor Variance
10	Mar. 25, 2024	Re-issued for Minor Variance
11	Mar. 25, 2024	Re-issued for Minor Variance

Project Name:
New Accessory Dwelling Unit
Kirk Residence
 4820 Portage Road, Niagara Falls

Drawing Name:
BUILDING ELEVATIONS

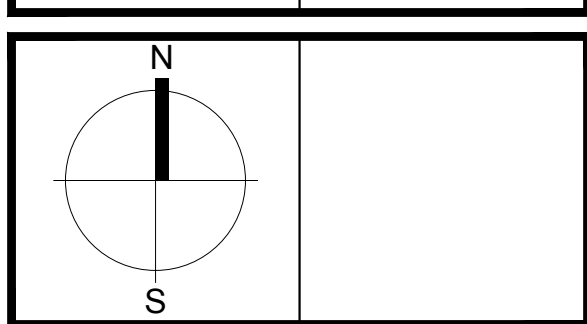

Project No.:	
Scale:	Date:
As Noted	Oct. 2023

Drawing No.:

A2-100