



1 SD - GROUND FLOOR PLAN  
1/8" = 1'-0"

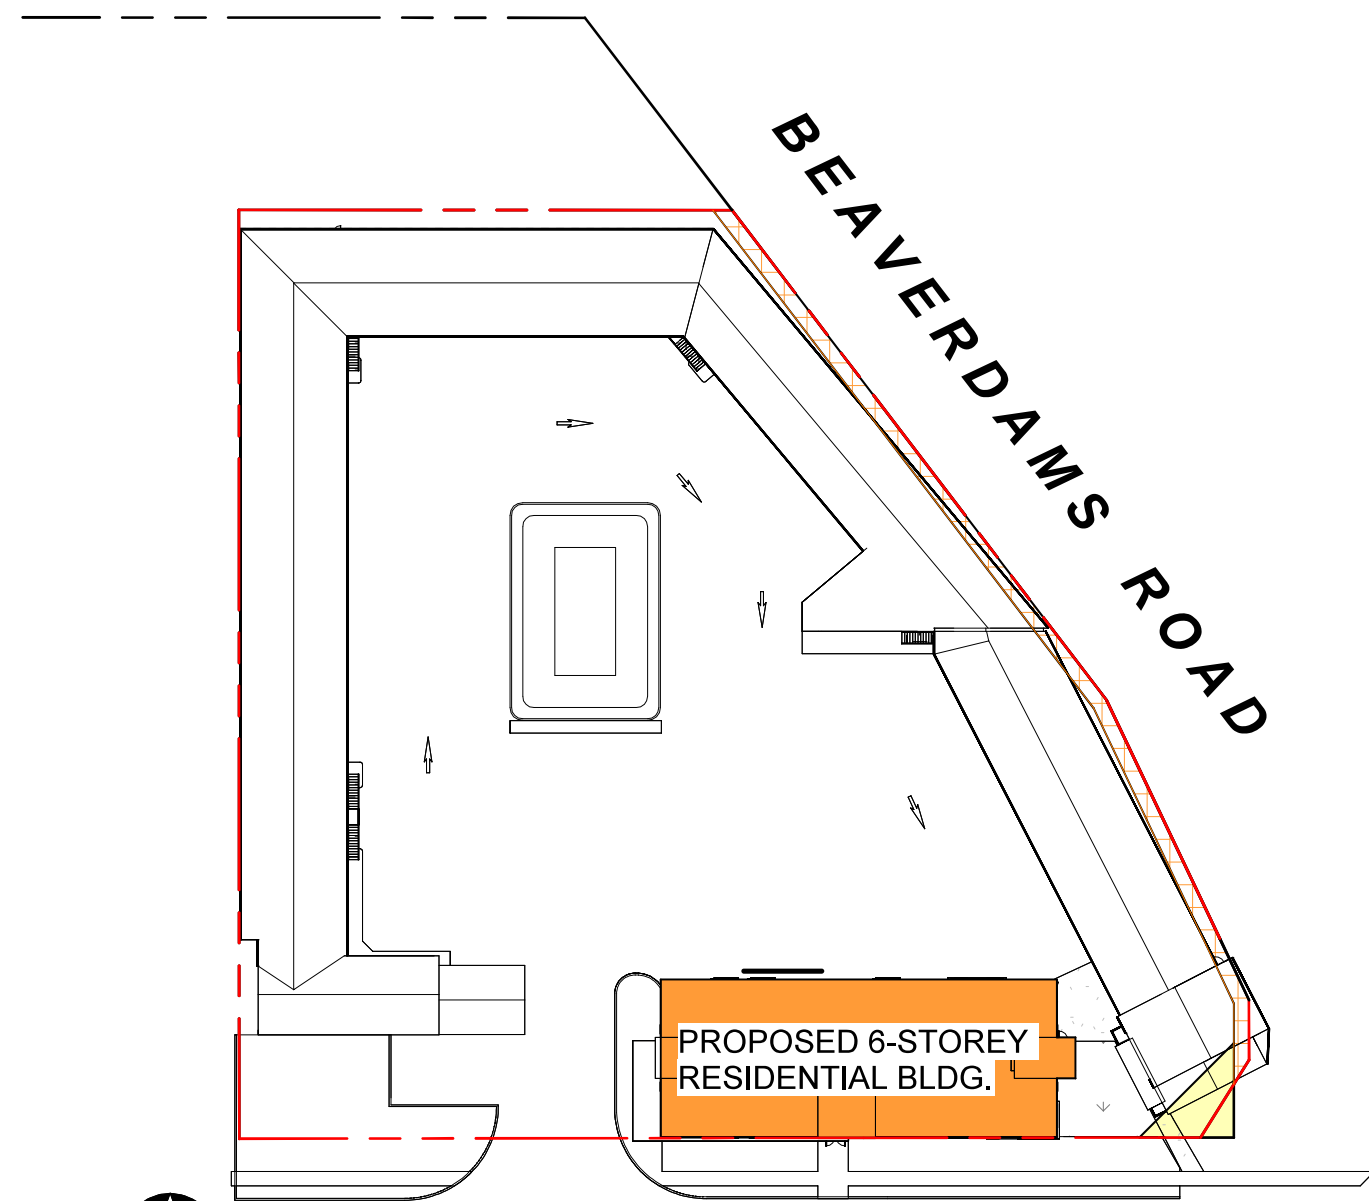

3 SD - SITE PLAN  
1" = 60'-0"

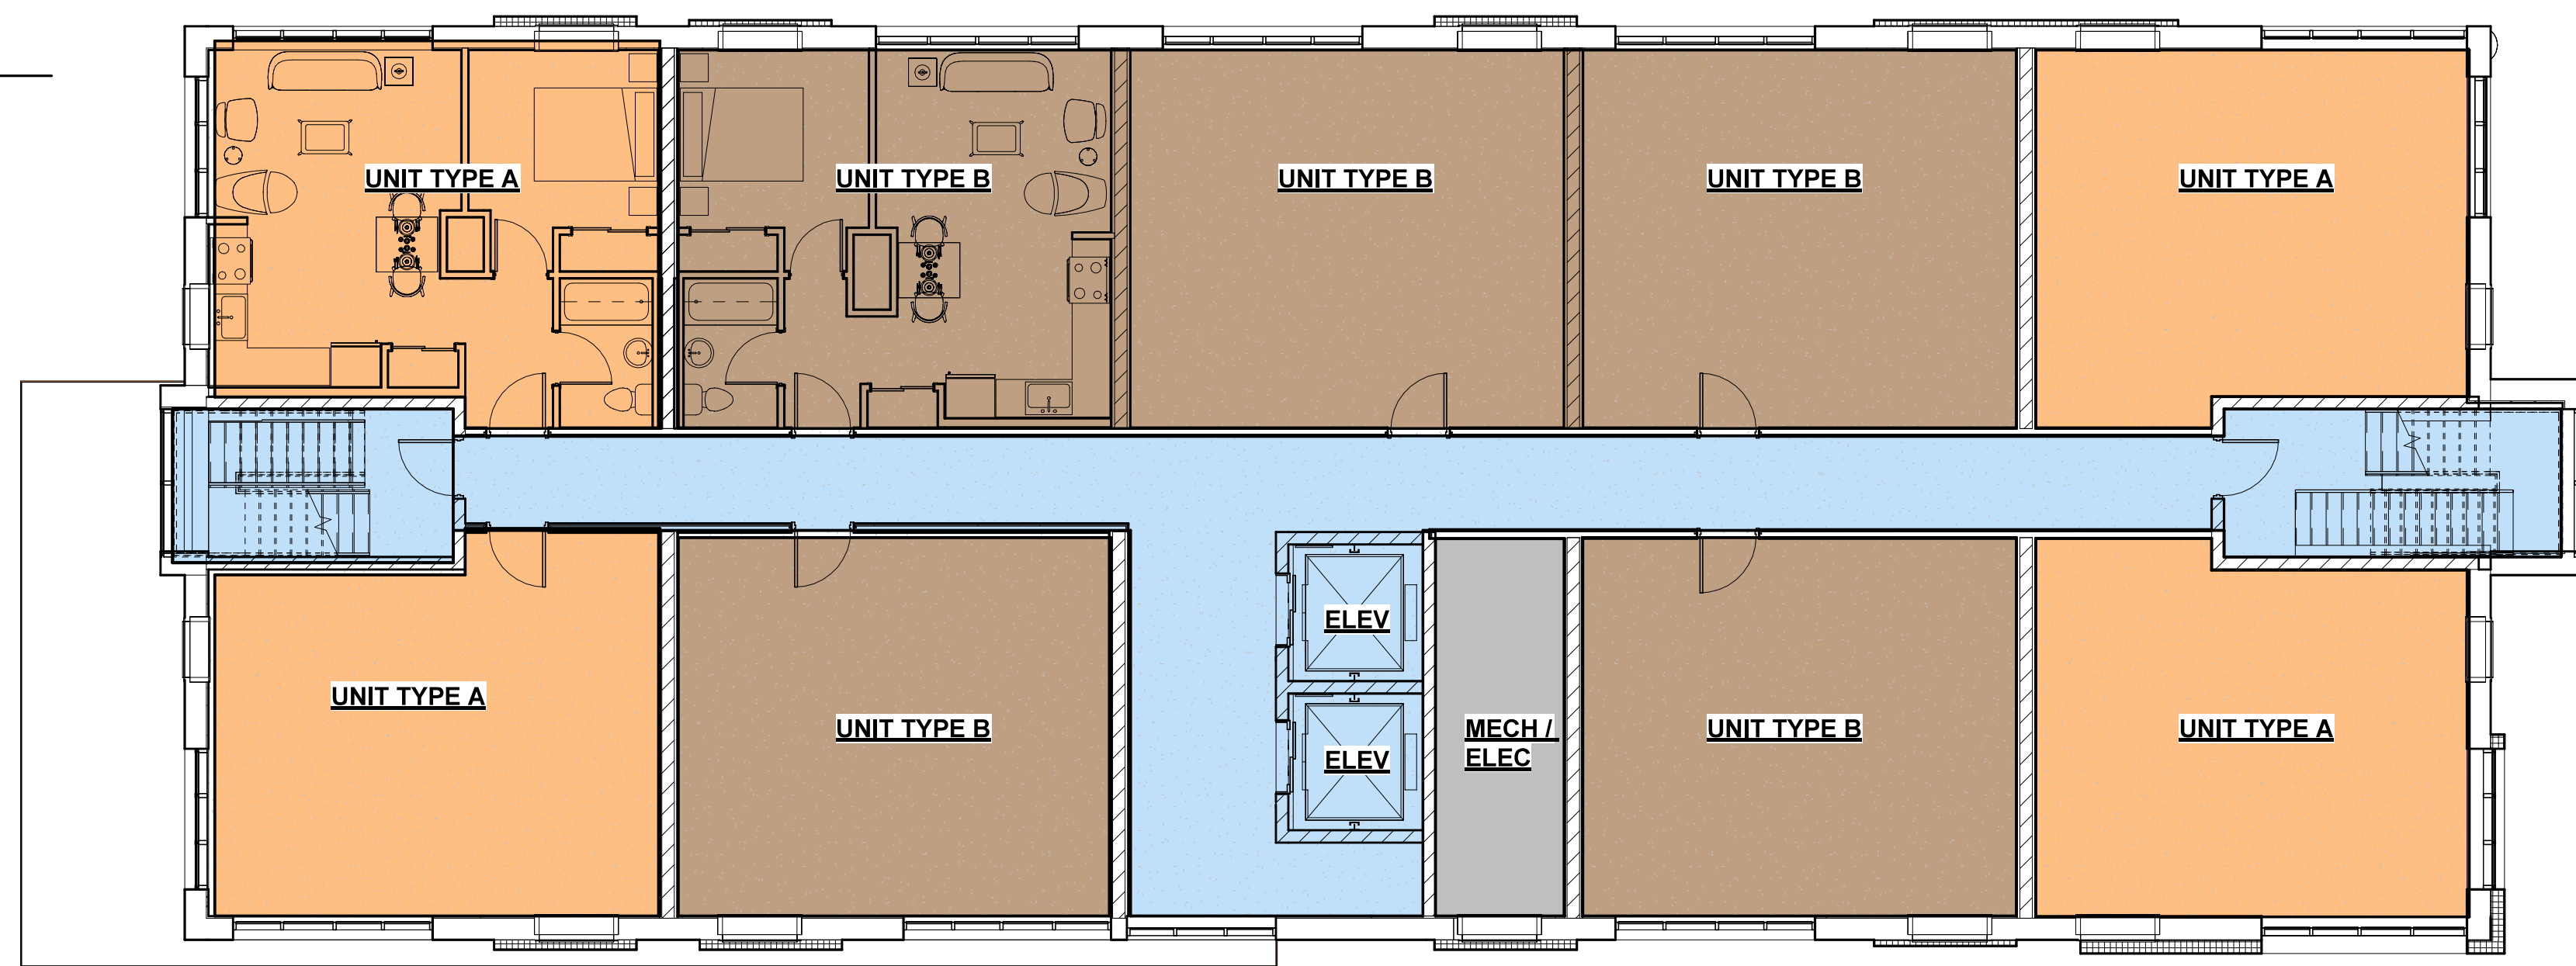

2 SD - SECOND FLOOR PLAN  
1/8" = 1'-0"  
TYPICAL 3, 4, & 6 FLOOR PLANS

OWNERSHIP AND USE OF DRAWINGS  
These drawings are the property of MZE Architecture+Design Inc. and shall remain the property of the Architect. These drawings are to be used for the specific project and for any other parties than those properly authorized by the Architect. MZE Architecture+Design Inc. dw@mzearchitecture-design inc.



No.	Revisions:	Date:

File No:	23-28
Scale:	As indicated
Drawn By:	MZE/ard
Plot Date:	5/07/24 8:53:49 AM
Issue Date:	04/10/2024

**ADAPTIVE REUSE RESIDENTIAL**  
**GATTA HOMES INC.**  
7701 Lundy's Lane, Niagara Falls ON.  
SD - PROPOSED FLOOR PLANS

**SD2**