




TYPICAL 3-4 FLOOR
(14 UNITS)
SCALE 1:200

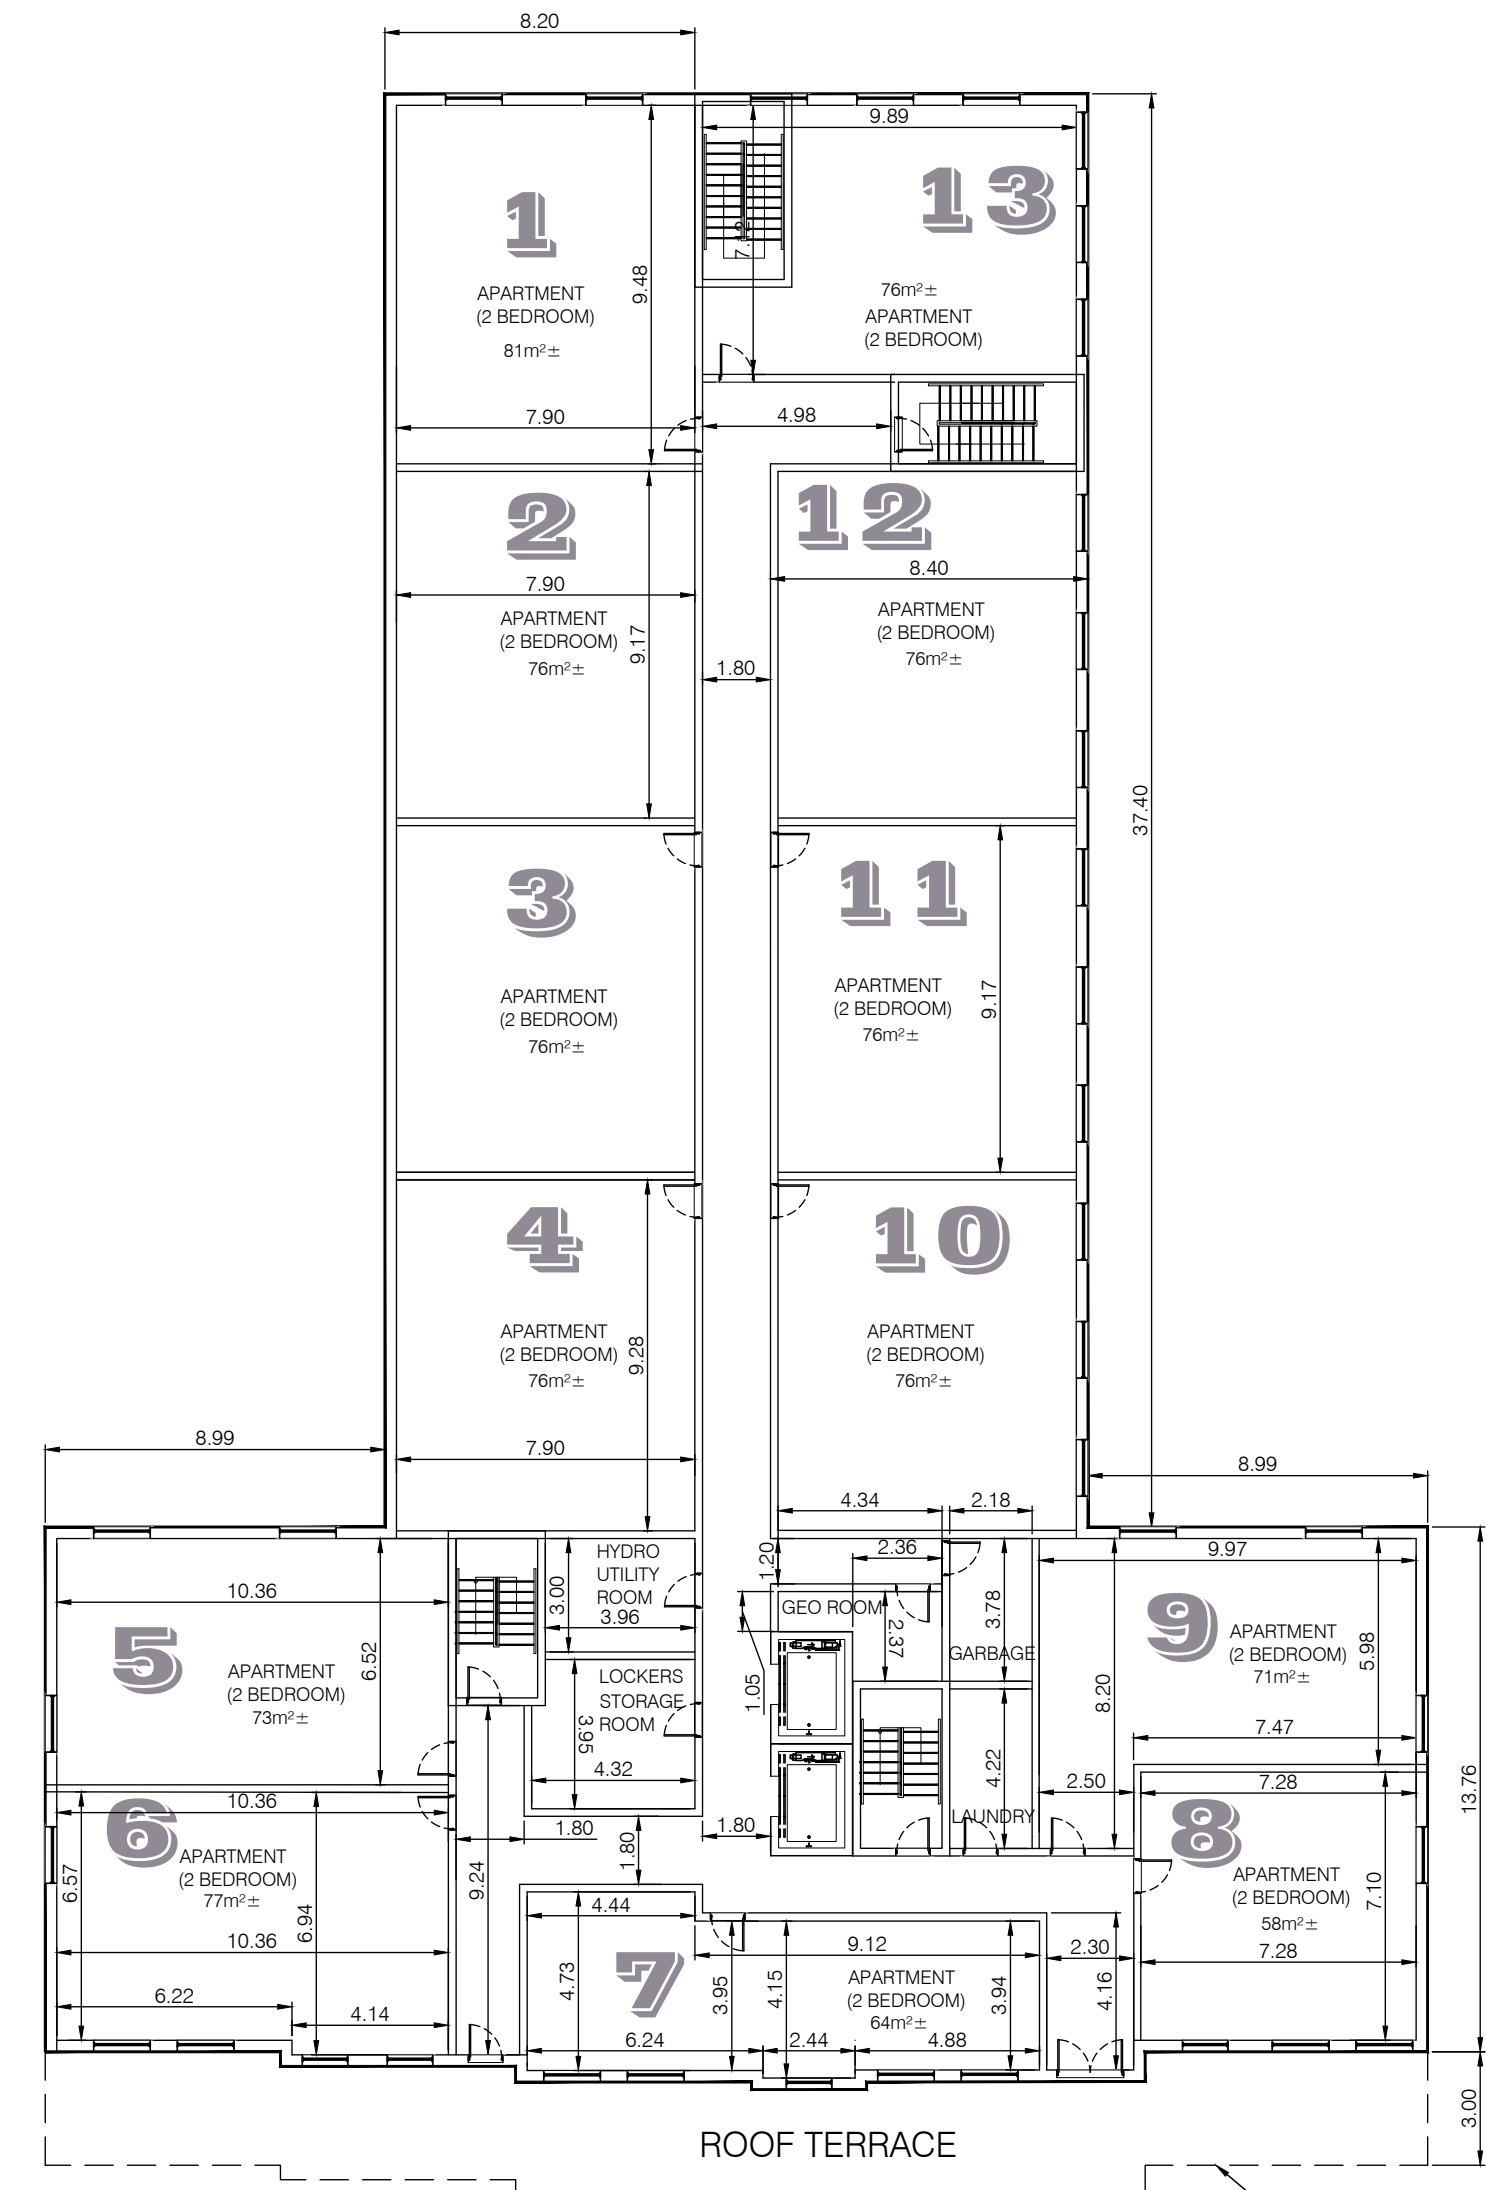

5th FLOOR (TERRACE EXIT ONLY)
(13 UNITS)
SCALE 1:200

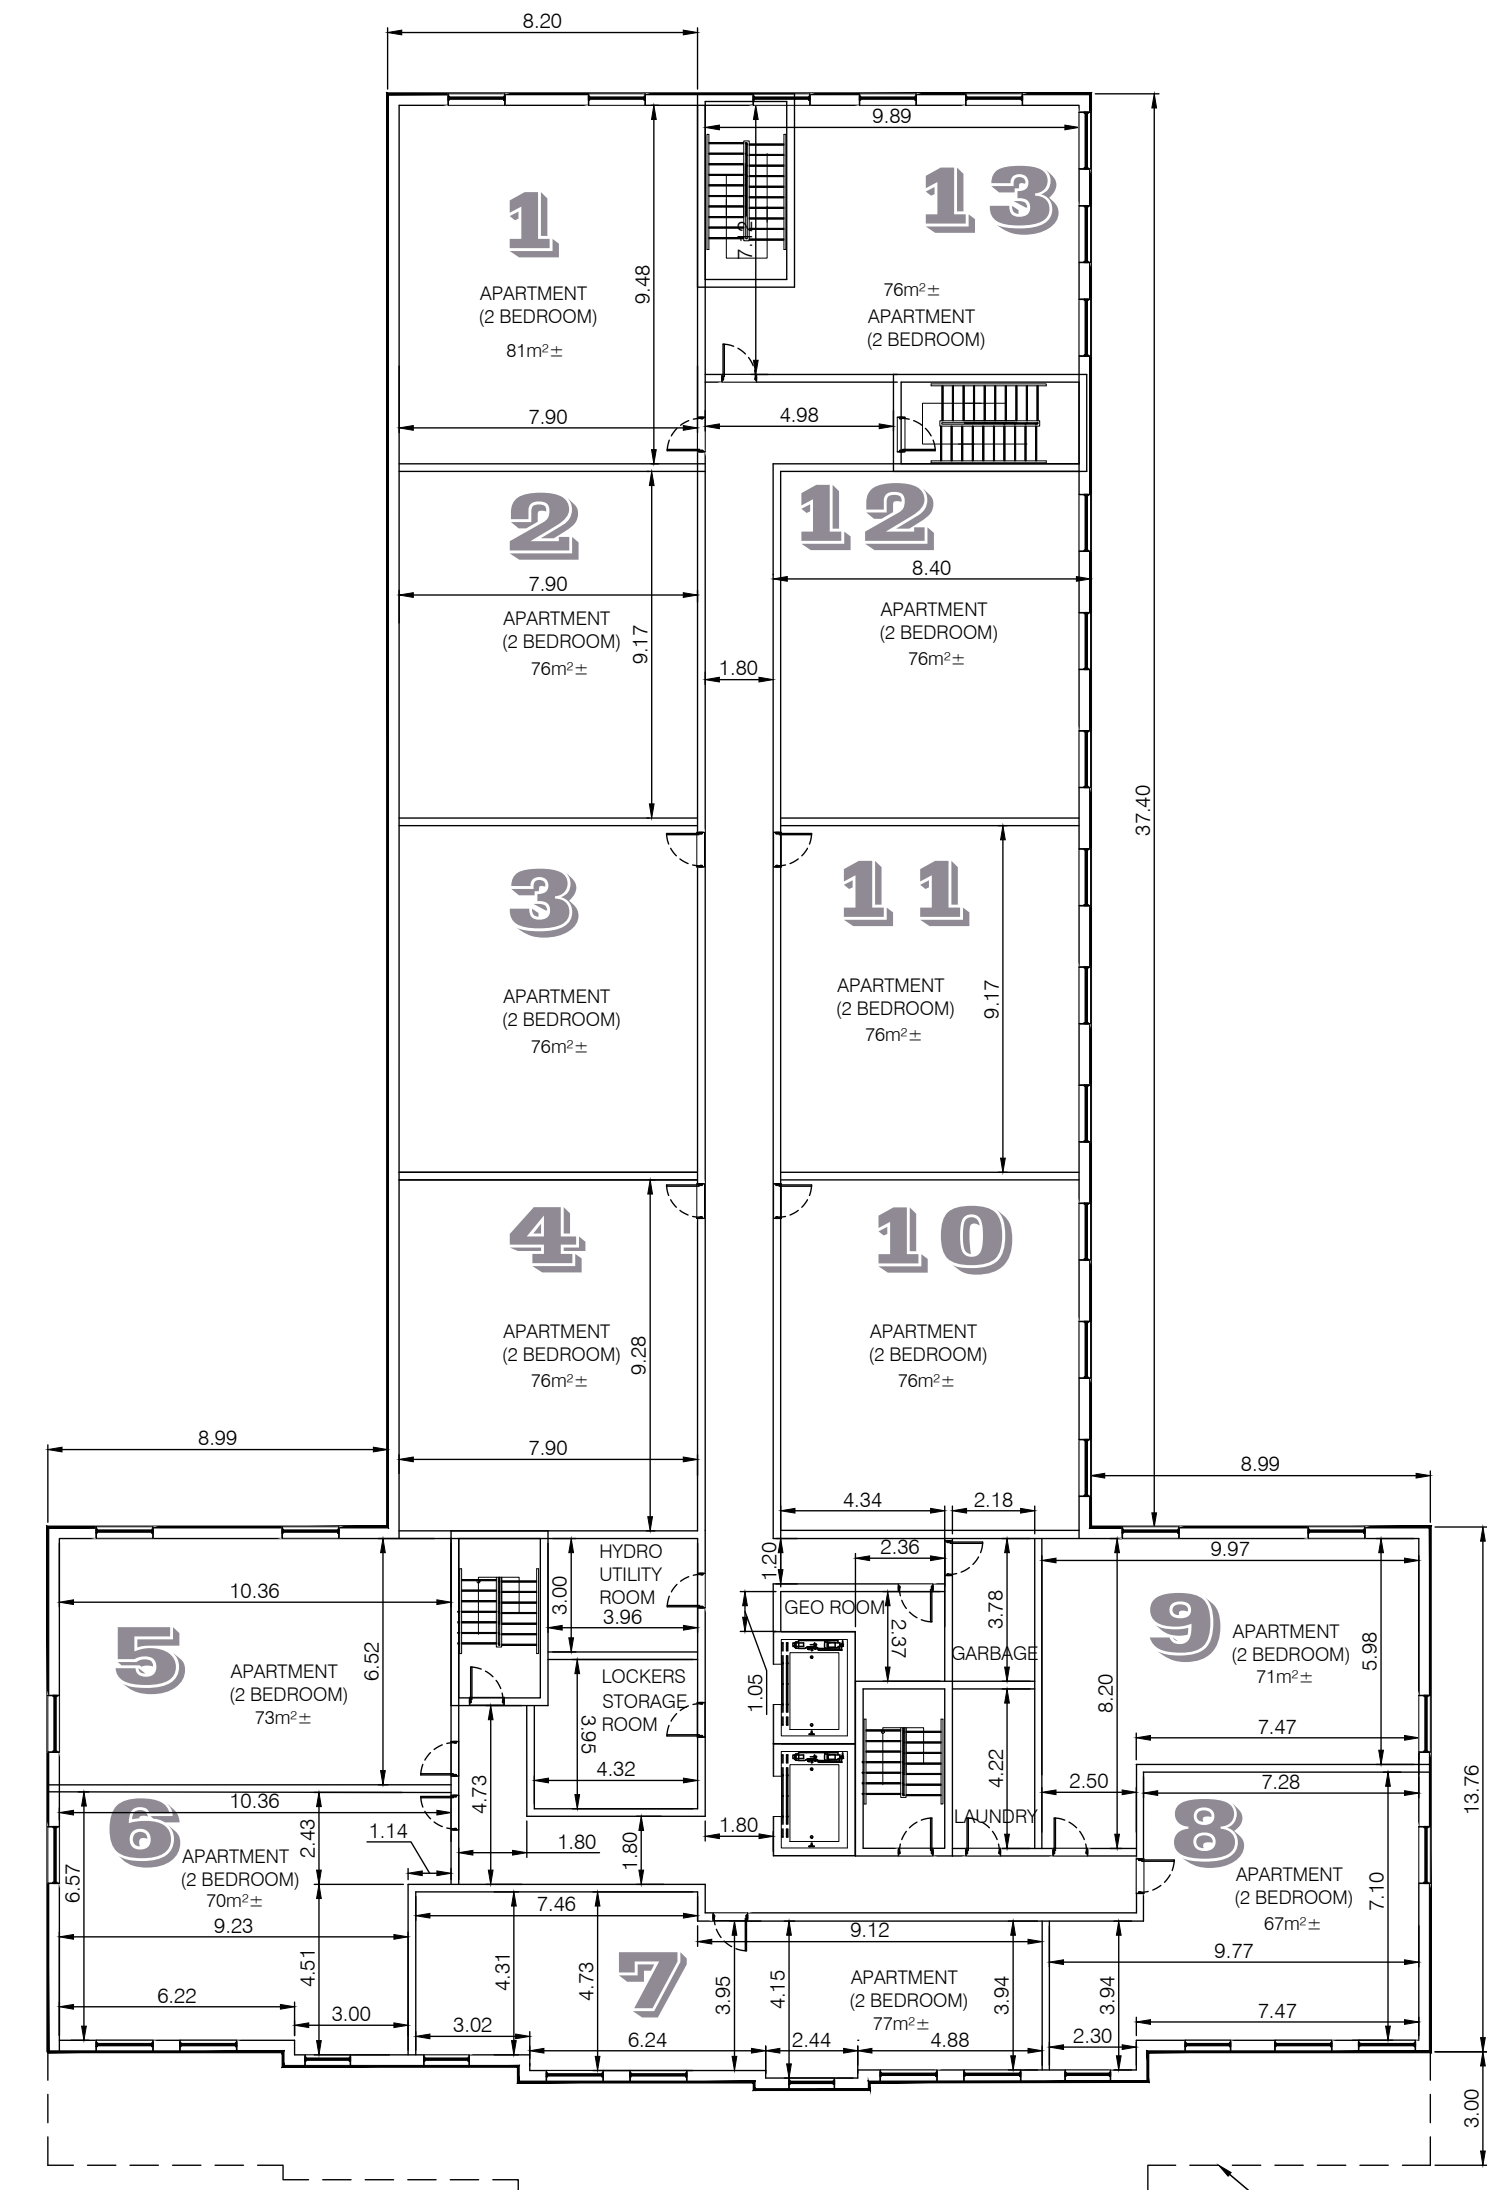


TYPICAL 6-7 FLOOR
(13 UNITS)
SCALE 1:200

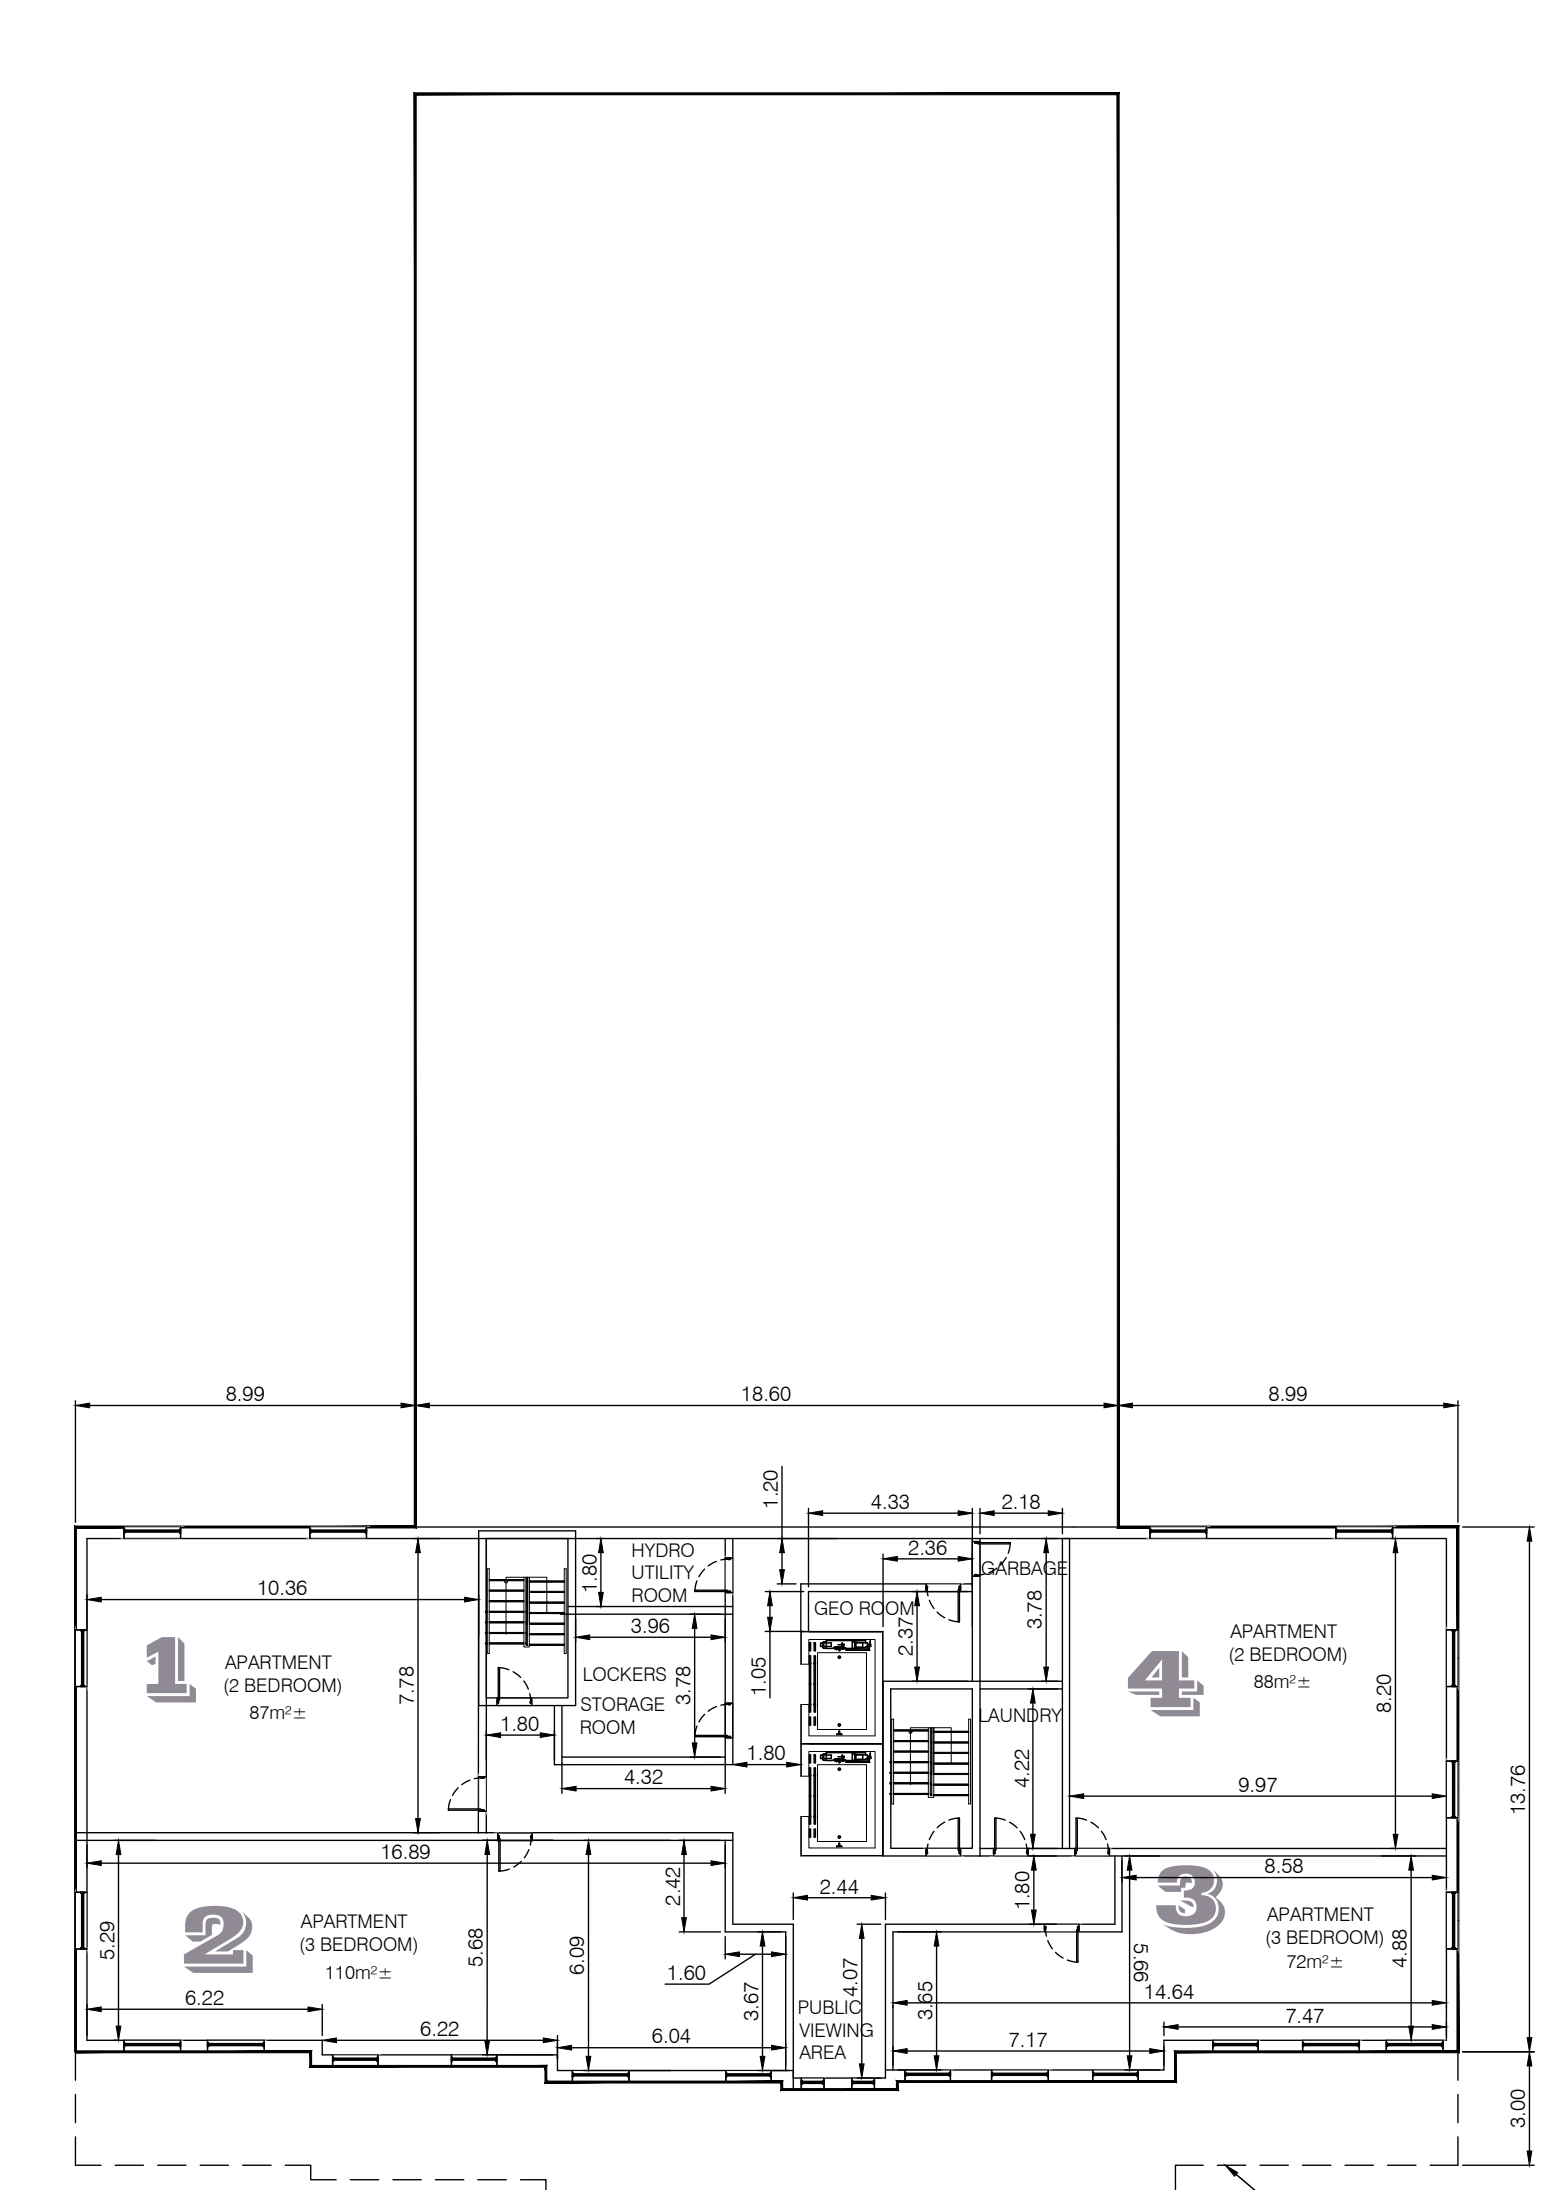

8th FLOOR
(4 UNITS)
SCALE 1:200

NOTES:
1. OWNER/CONTRACTOR TO VERIFY AND CHECK ALL DIMENSIONS AND SPECS PRIOR TO AND DURING CONSTRUCTION.
2. ANY DEVIATIONS, DEFICIENCIES OR DISCREPANCIES FROM THESE DRAWINGS AND SPECS REQUIRES WRITTEN CLARIFICATION AND/OR APPROVAL FROM THE DESIGNER PRIOR TO CONSTRUCTION.

3		 DeFILIPPIS DESIGN 687 BARTON ST., SUITE 201 STONEY CREEK, ONTARIO L8E 5L6 (905) 643-2250 FAX (905) 643-1095 email: defilippidesign@bellnet.ca	
2	MAY, 2022		
1	FEBRUARY, 2022		
REV.			
JOB NO.	PROPOSED COMMERCIAL/RESIDENTIAL BLDG:		
CHKD. BY			
DRN. BY			
DATE: APRIL, 2019			
SCALE: 1 : 200			
DWG NO. A-2			FLOOR PLANS

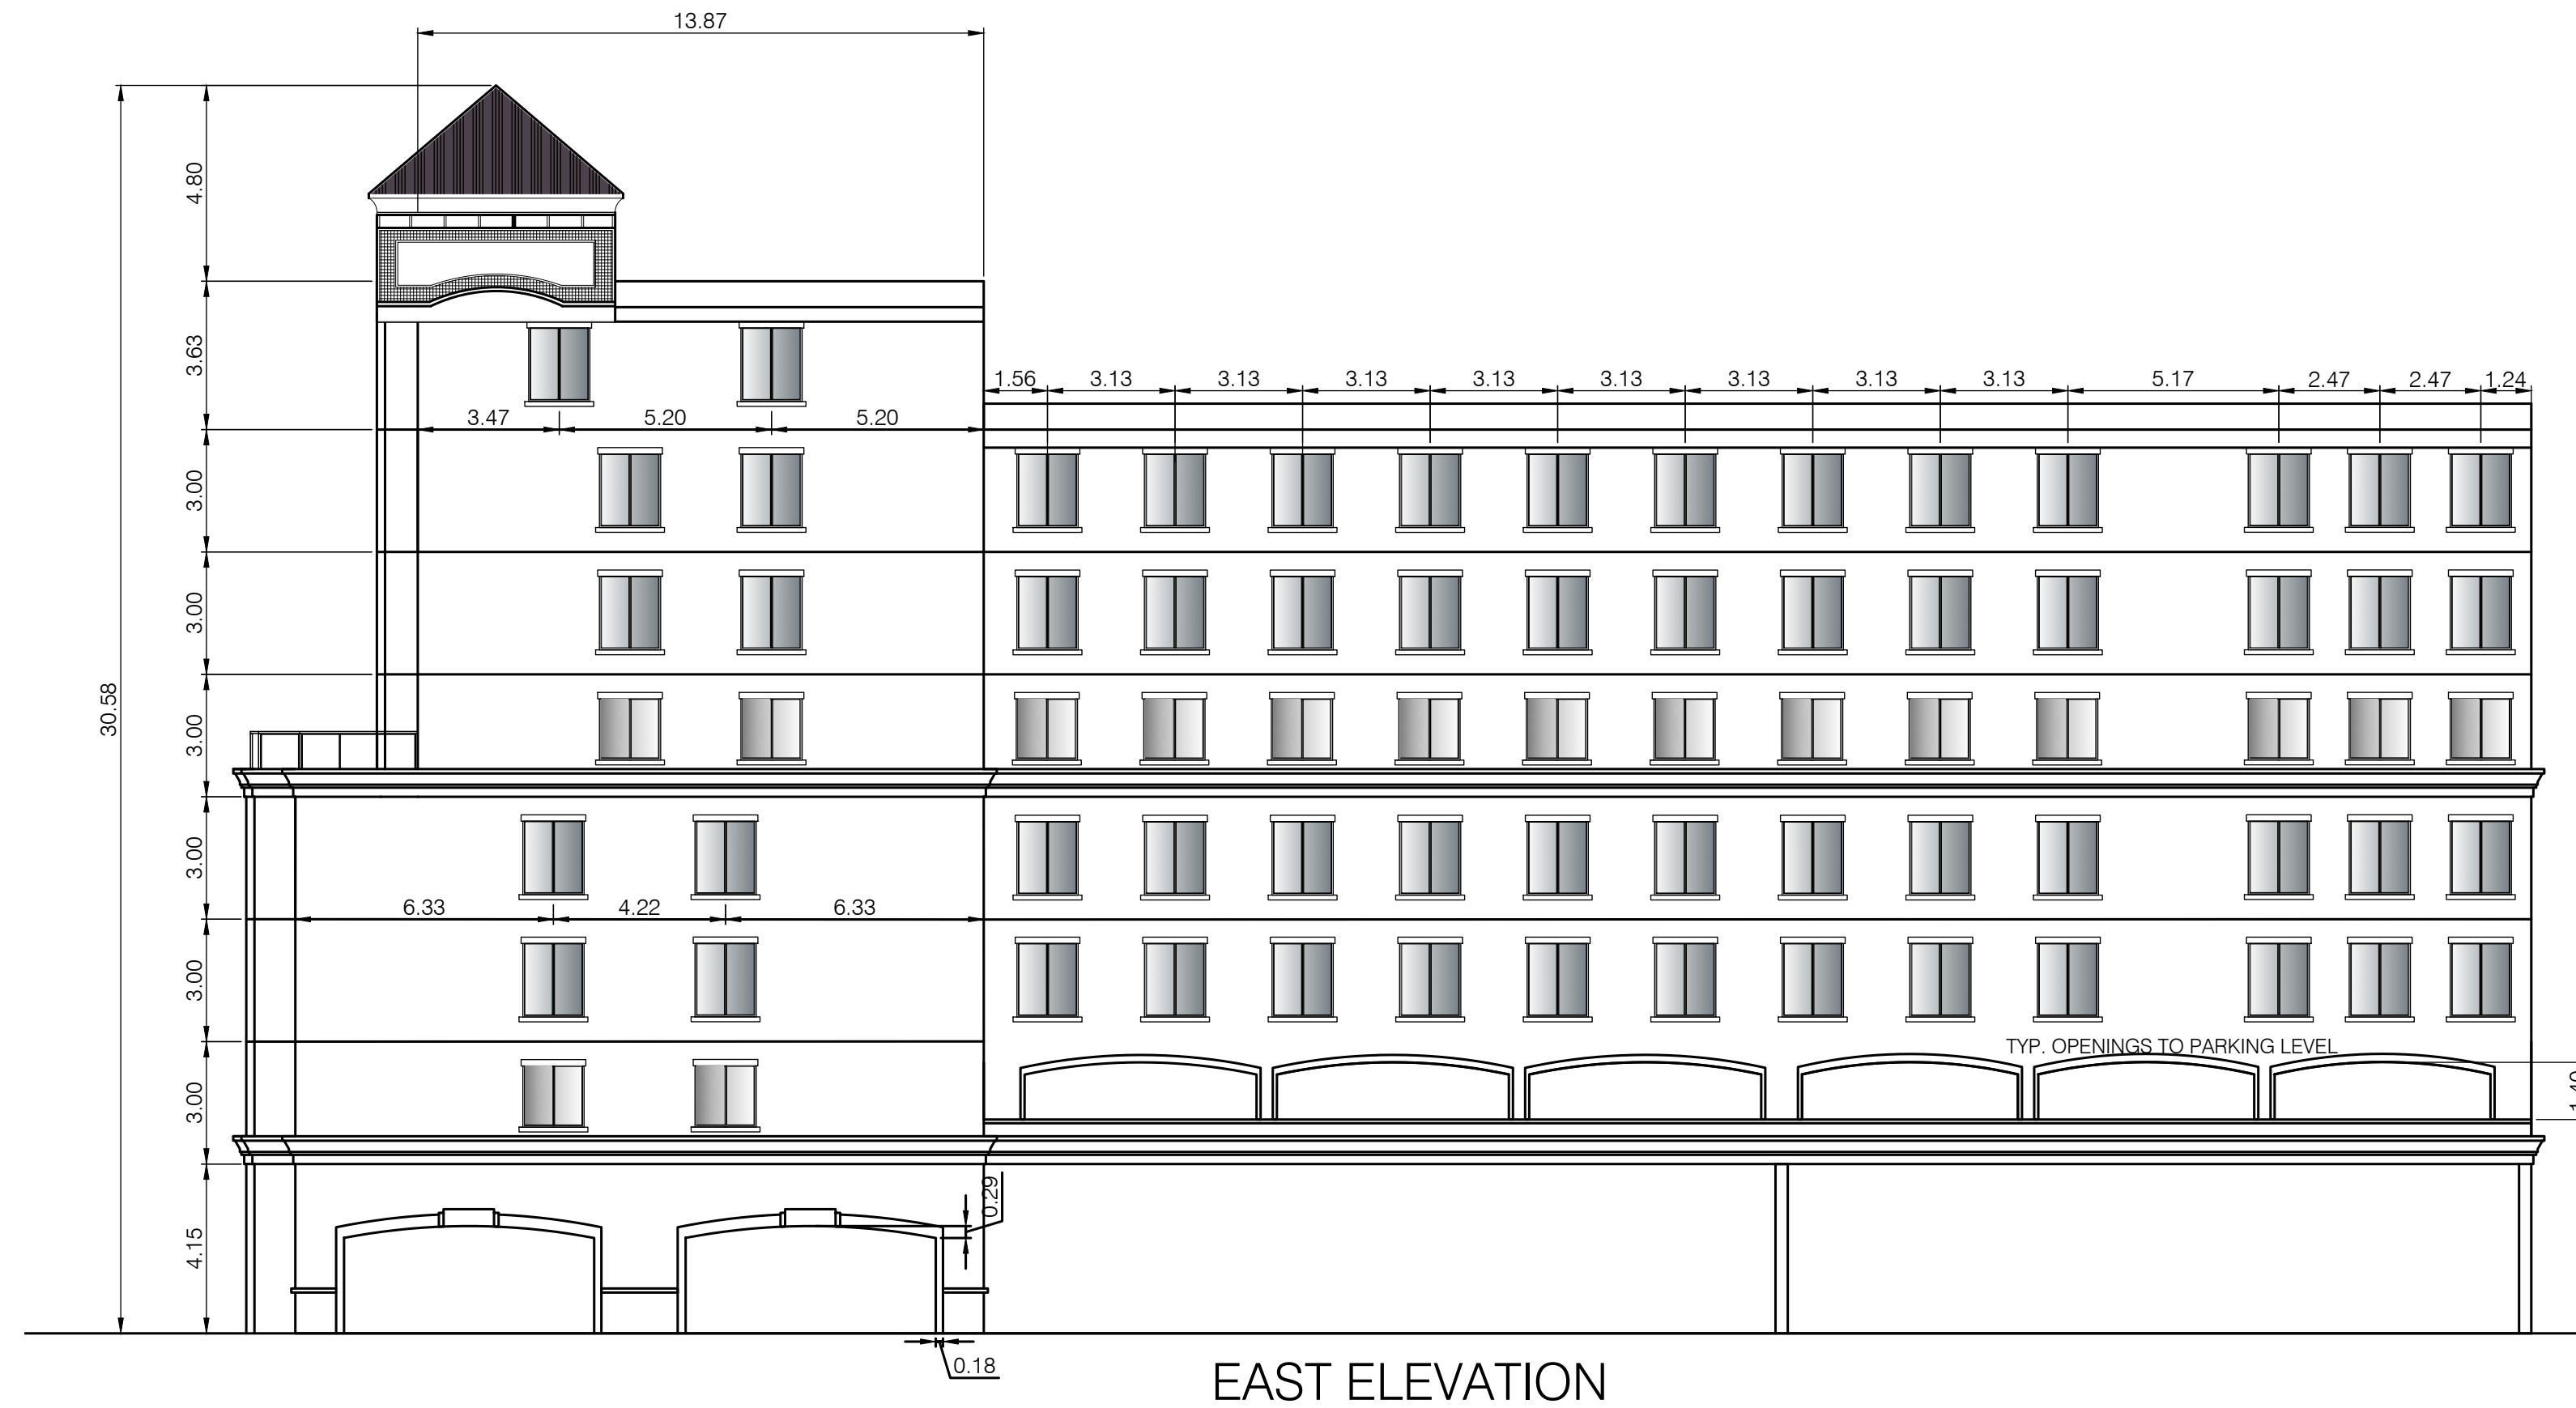

EAST ELEVATION



SOUTH ELEVATION



NORTH ELEVATION

- NOTES:
1. OWNER/CONTRACTOR TO VERIFY AND CHECK ALL DIMENSIONS AND SPECS PRIOR TO AND DURING CONSTRUCTION.
 2. ANY DEVIATIONS, DEFICIENCIES OR DISCREPANCIES FROM THESE DRAWINGS AND SPECS REQUIRES WRITTEN CLARIFICATION AND/OR APPROVAL FROM THE DESIGNER PRIOR TO CONSTRUCTION.

REV.		 DeFILIPPIS DESIGN 687 BARTON ST., SUITE 201 STONEY CREEK, ONTARIO L8E 5L6 (905) 643-2250 FAX (905) 643-1095 email: defilippisdesign@bellnet.ca	
JOB NO.	PROPOSED COMMERCIAL/RESIDENTIAL BLDG.		
CHKD. BY	5687 FERRY STREET		
DRN. BY	5660 SPRING STREET		
DATE:	APRIL, 2019	NIAGARA FALLS, ONTARIO	ELEVATIONS
SCALE:	1 : 150		
DWG NO.	A-3		