


2 EAST ELEVATION - COLOUR  
A410 1:100

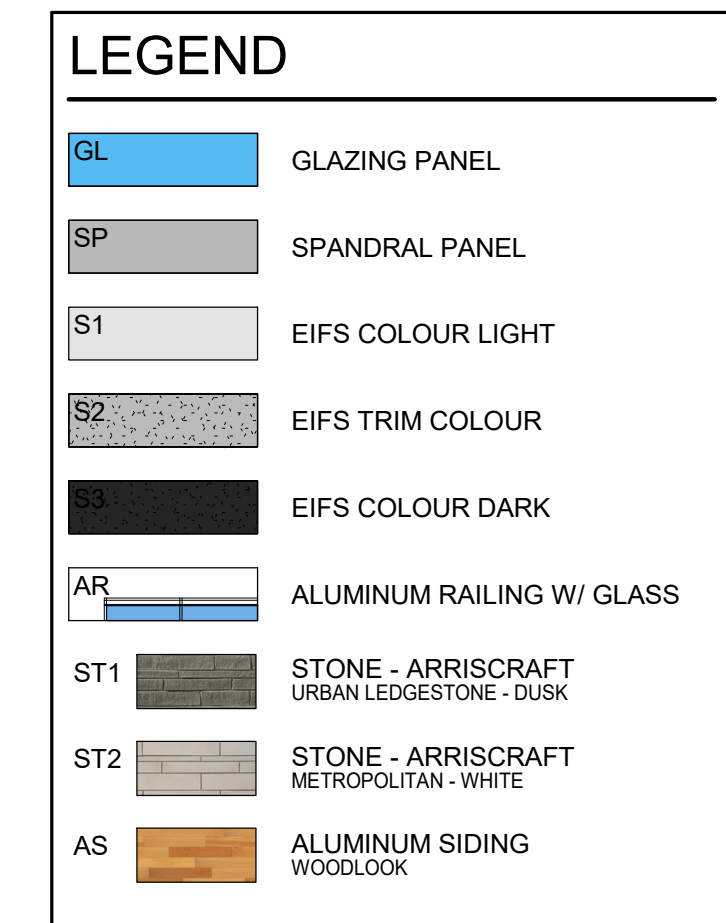

PLOT DATE:  
DECEMBER 2, 2022





CONTRACTOR MUST CHECK AND VERIFY ALL DIMENSIONS AND JOB CONDITIONS BEFORE PROCEEDING WITH WORK

ALL DRAWINGS MAY BE TO BE SUBJECT TO CHANGE DUE TO COMMENTS FROM MUNICIPAL DEPARTMENTS AND OTHER AGENCIES WITH AUTHORITY

ALL DRAWINGS AND SPECIFICATIONS ARE THE PROPERTY OF THE ARCHITECTS AND MUST BE RETURNED AT THE COMPLETION OF THE WORK

THE CONTRACTOR WORKING FROM DRAWINGS NOT SPECIFICALLY MARKED "FOR CONSTRUCTION" MUST ASSUME FULL RESPONSIBILITY AND BEAR COSTS FOR ANY CORRECTIONS OR DAMAGES RESULTING FROM HIS OR HER WORK.

KEY TO DETAIL LOCATION


No.	DETAIL NUMBER
No.	DRAWING SHEET NUMBER

[illegible]

ALL PREVIOUS ISSUES OF THIS DRAWING ARE SUPERSEDED

[illegible]

BUILDING PERMIT NUMBER:  
NOT FOR CONSTRUCTION WITHOUT PERMIT

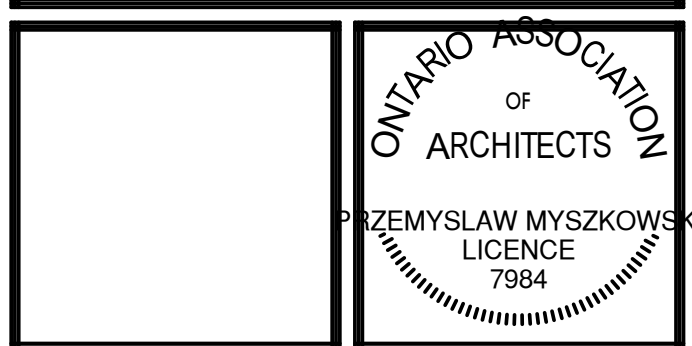

VEDAS DEVELOPERS

MACKLEM CONDOS

3665 MACKLEM STREET  
NIAGRA FALLS, ONTARIO

DRAWING SHEET TITLE:

COLOURED  
ELEVATIONS

DRAWING SCALE: As indicated		PROJECT NUMBER: 21079	
DRAWN BY: Author	CHECKED BY: Checker	DRAWING SHEET NUMBER:  A411	
DRAWING VERSION:			
PLOT DATE: DECEMBER 2, 2022			

