



**SOUTH (FRONT) - INTERIOR STREET**

SCALE: 1/4" = 1'-0"



**NORTH (REAR)- WILICK ROAD SIDE**

SCALE: 1/4" = 1'-0"

NOTES:  
All contractors and/or trades shall verify all dimensions, notes, site and report any discrepancies prior to construction. This drawing not to be scaled, all copies, prints and related documents are the property of the designer and must be returned upon request. Reproduction of drawings and related documents in part or in whole is strictly forbidden without written consent. Drawing is for the purpose for which they are issued.

43 Church Street Unit 407 • Catharine • LBR 7E1 • 905.880.6891  
info@designbystanty.com • www.designbystanty.com

REVISION	DATE
ISSUED	FEBRUARY 26, 2025

DESIGNS BY  
**SANTY**  
43 Church Street Unit 407 • Catharine • LBR 7E1 • 905.880.6891  
info@designbystanty.com • www.designbystanty.com

BUILDER  
BUILDER

PROJECT NAME & ADDRESS:  
**TOWNHOUSE**  
**UNIT 7-10**  
4336 WILICK ROAD  
NIAGARA FALLS, ONTARIO

PAGE TITLE:

**SITE PLAN / ELEVATIONS**

ISSUED FOR: PRELIMINARY DESIGN

I review and take responsibility for the design work on behalf of a firm registered under subsection 32.4 of the Building Code. I am qualified, and the firm is registered, in the appropriate discipline.

DESIGNER NAME: **SANTY YEH**


DESIGNER SIGNATURE:

DESIGNER BCN No: **21034** PROJ: **25-01-20**

FIRM BCN No: **42520** PAGE:


DRAWN BY: **SY** CHECKED BY: **SY**

SCALE: **1 OF 4**

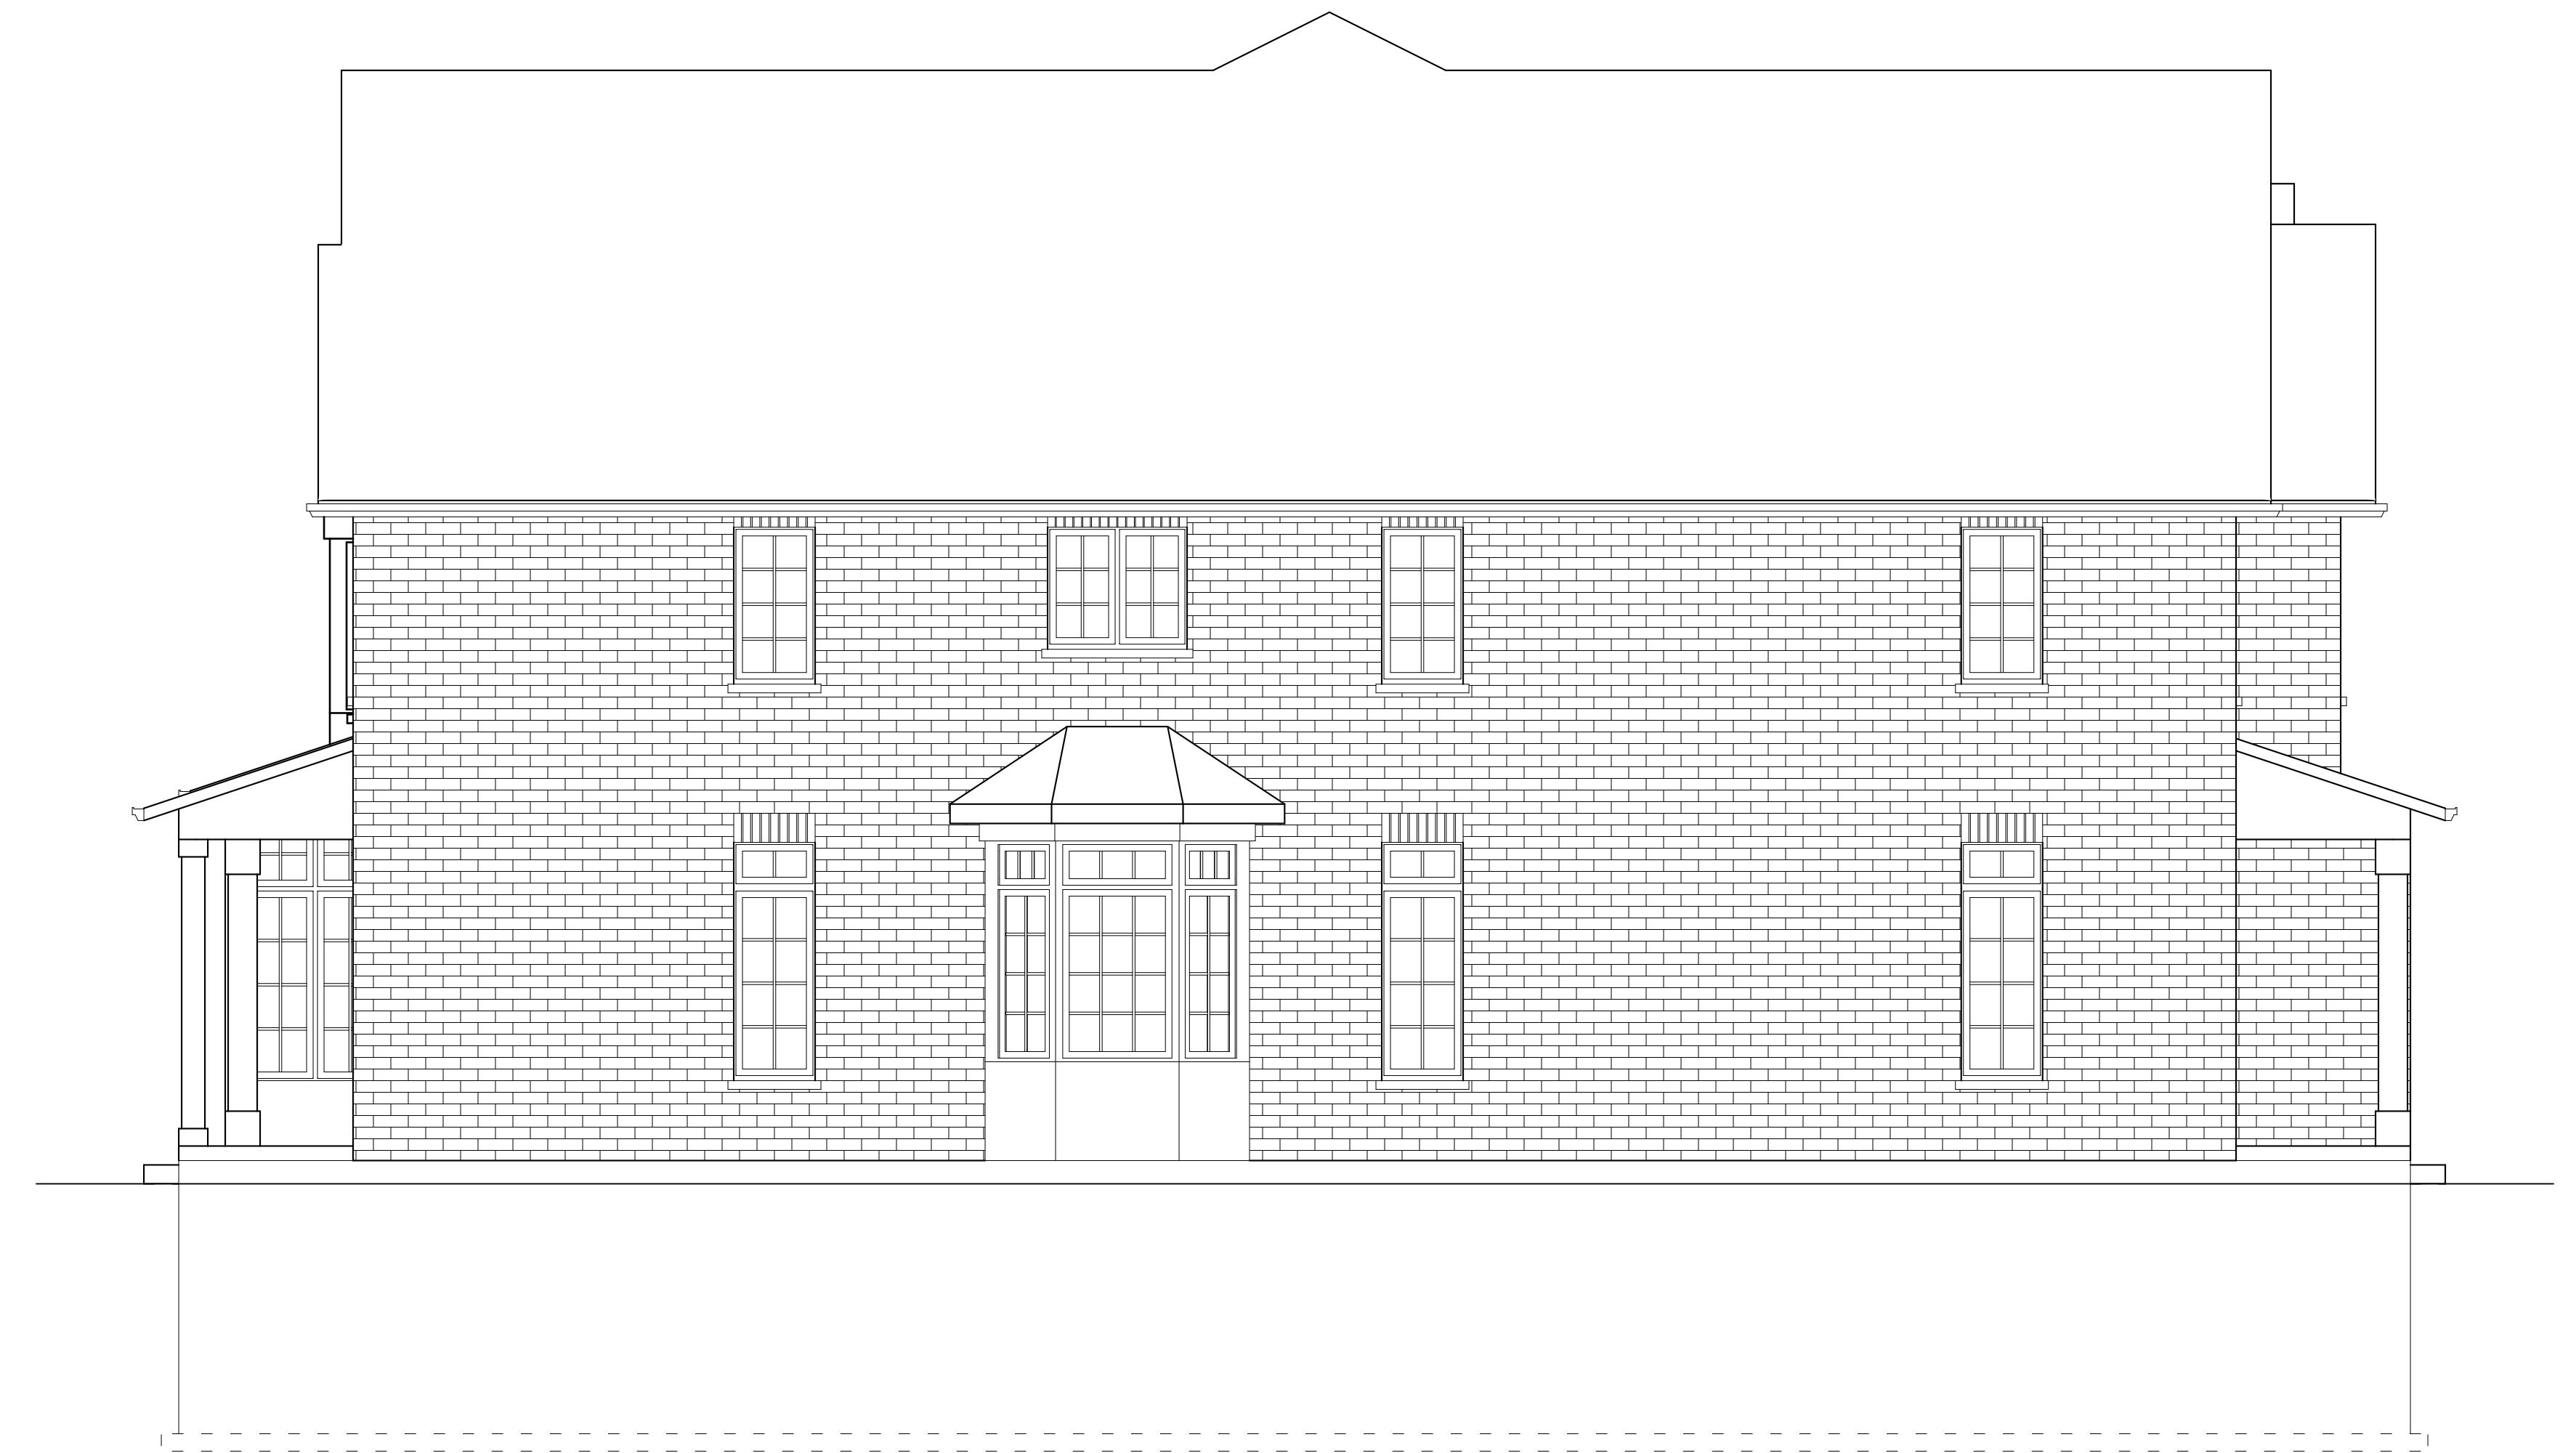

# WEST(LEFT)

SCALE: 1/4" = 1'-0"

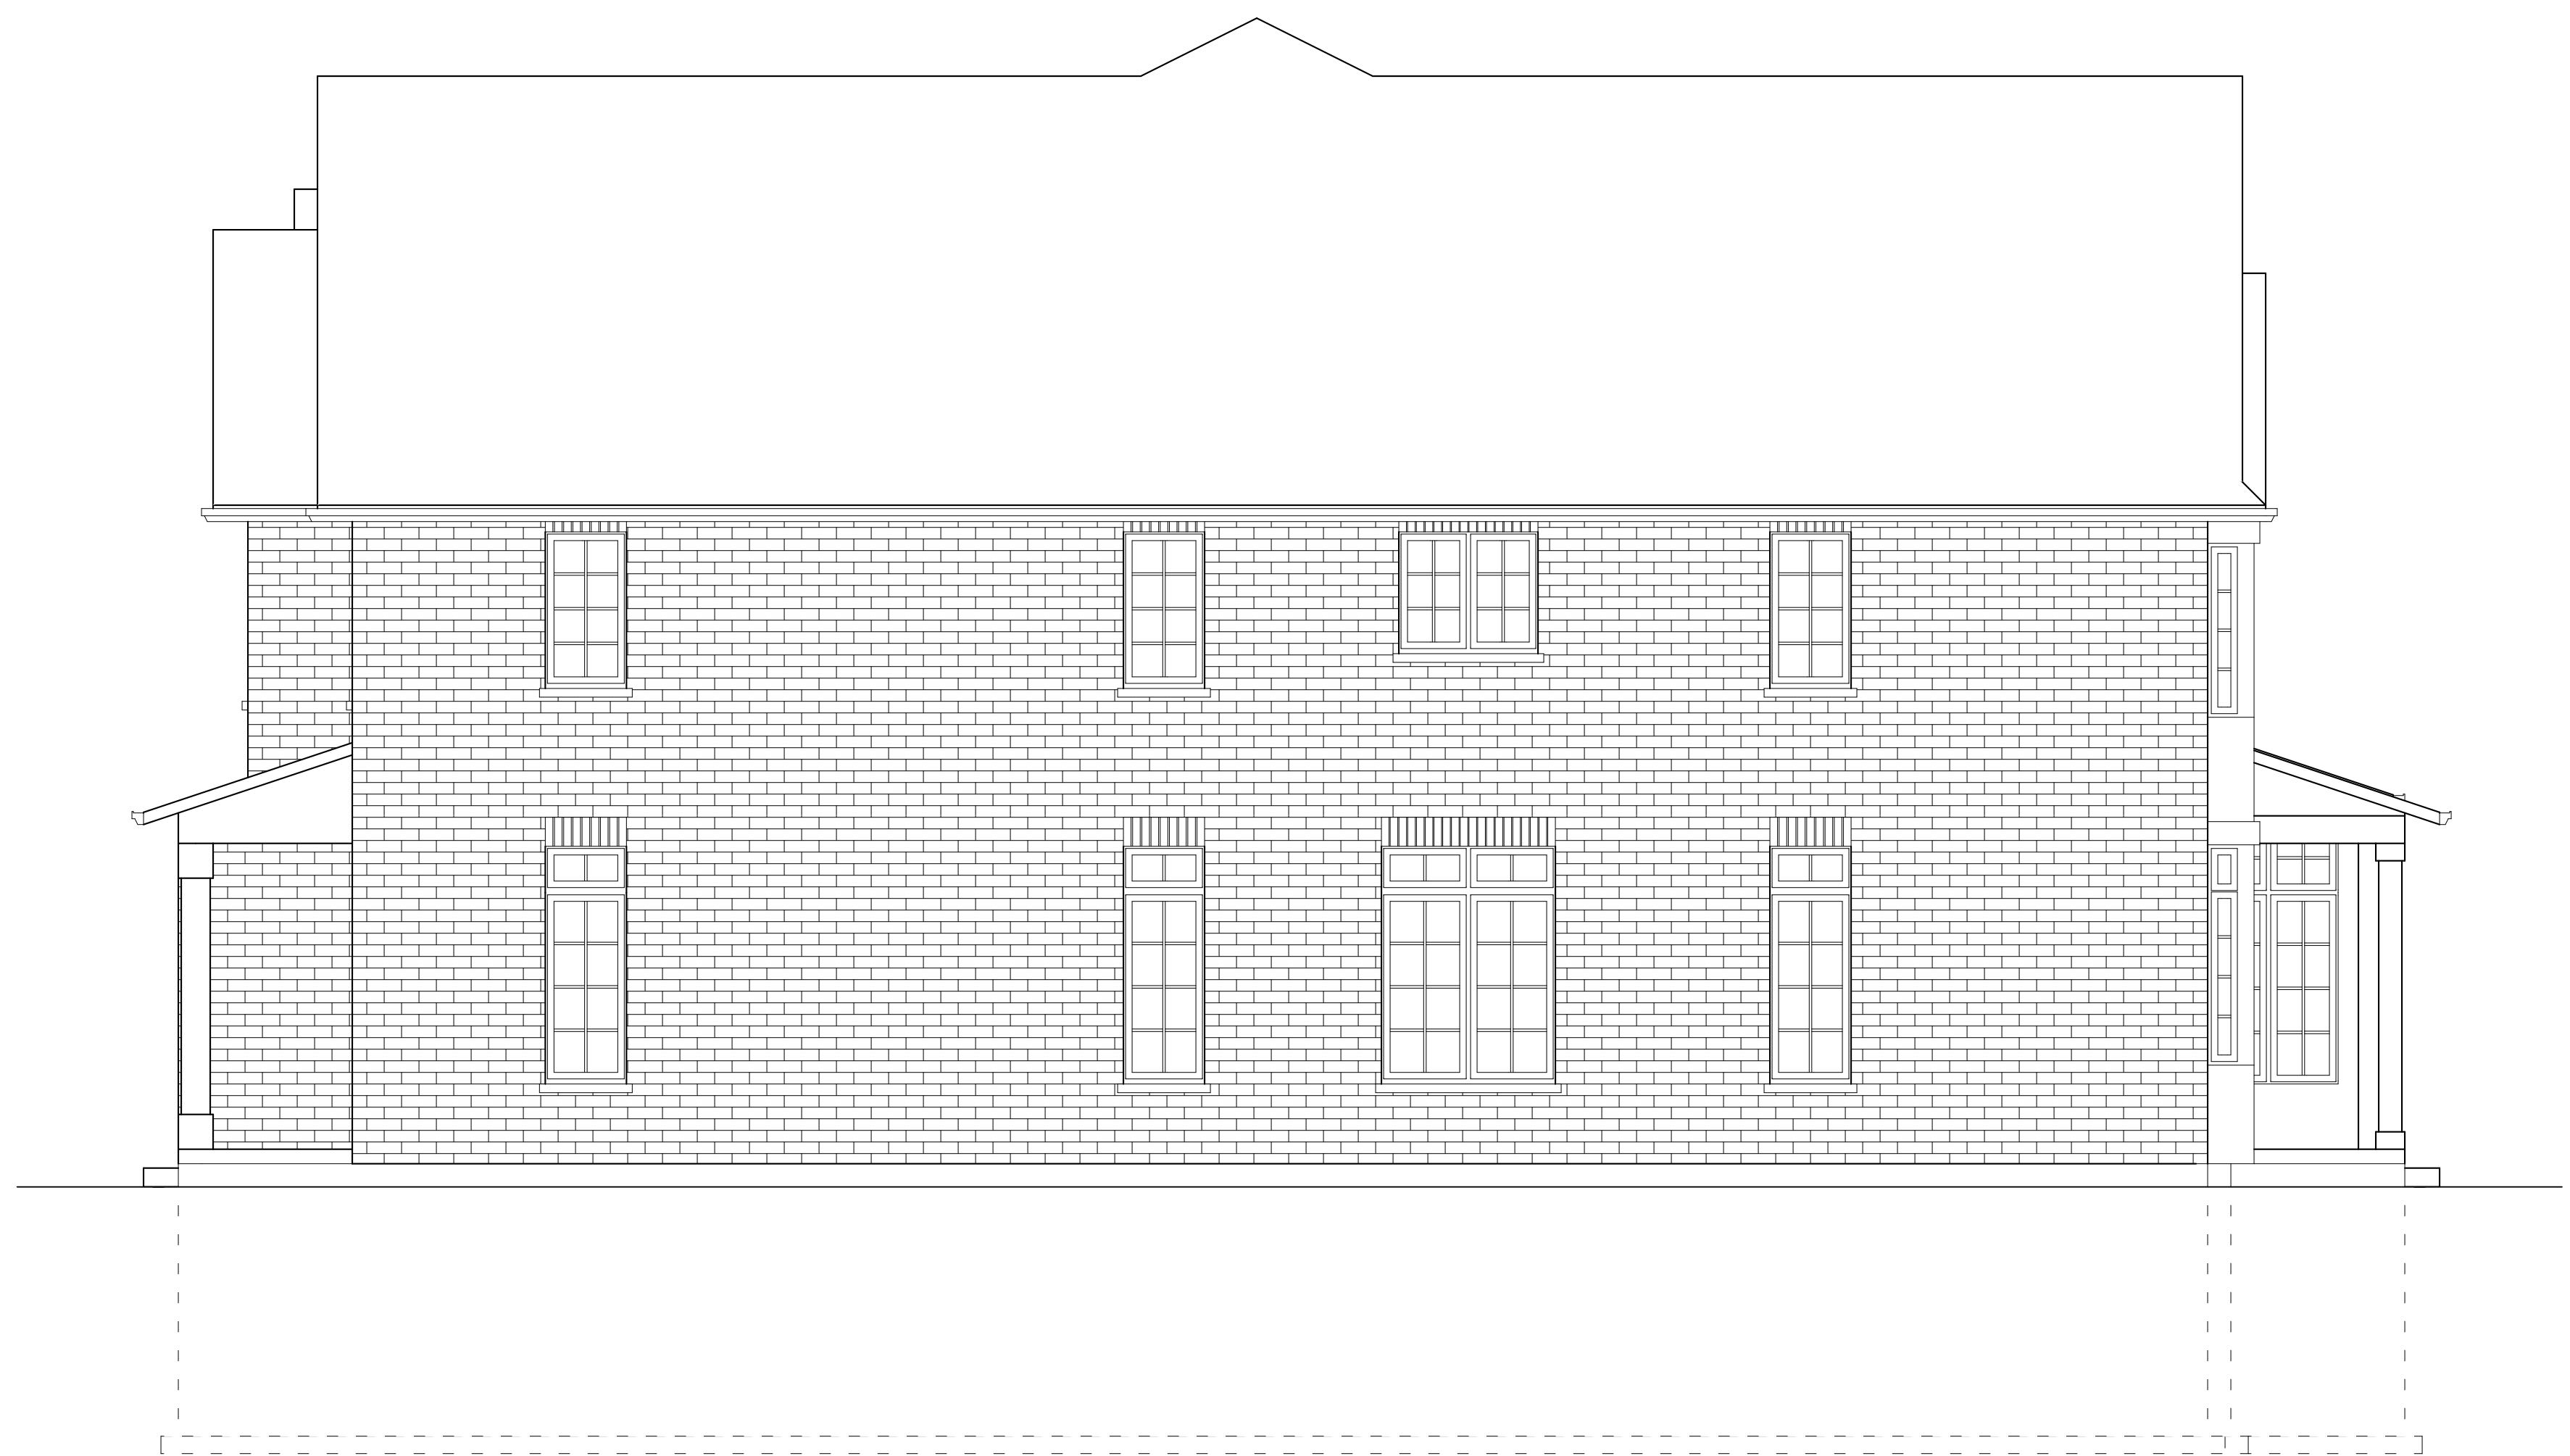

## **EAST (RIGHT)**


SCALE: 1/4" = 1'-0"

ES:

Contractors and/or trades shall verify all dimensions, notes, and report any discrepancies prior to construction. This being not to be scaled, all drawings, prints and related documents are the property of the designer and must be returned in request. Reproduction of drawings and related documents in part or in whole is strictly forbidden without written consent. Drawings to be for the purpose for which they are issued.

## LEGEND

- ↗ POINT LOAD FROM ABOVE
- ⊗ SMOKE ALARM / CO DETECTOR W/VISUAL
- 3 - 2" x 6" WD POST
- ◎ CEILING FAN
- FLOOR DRAIN

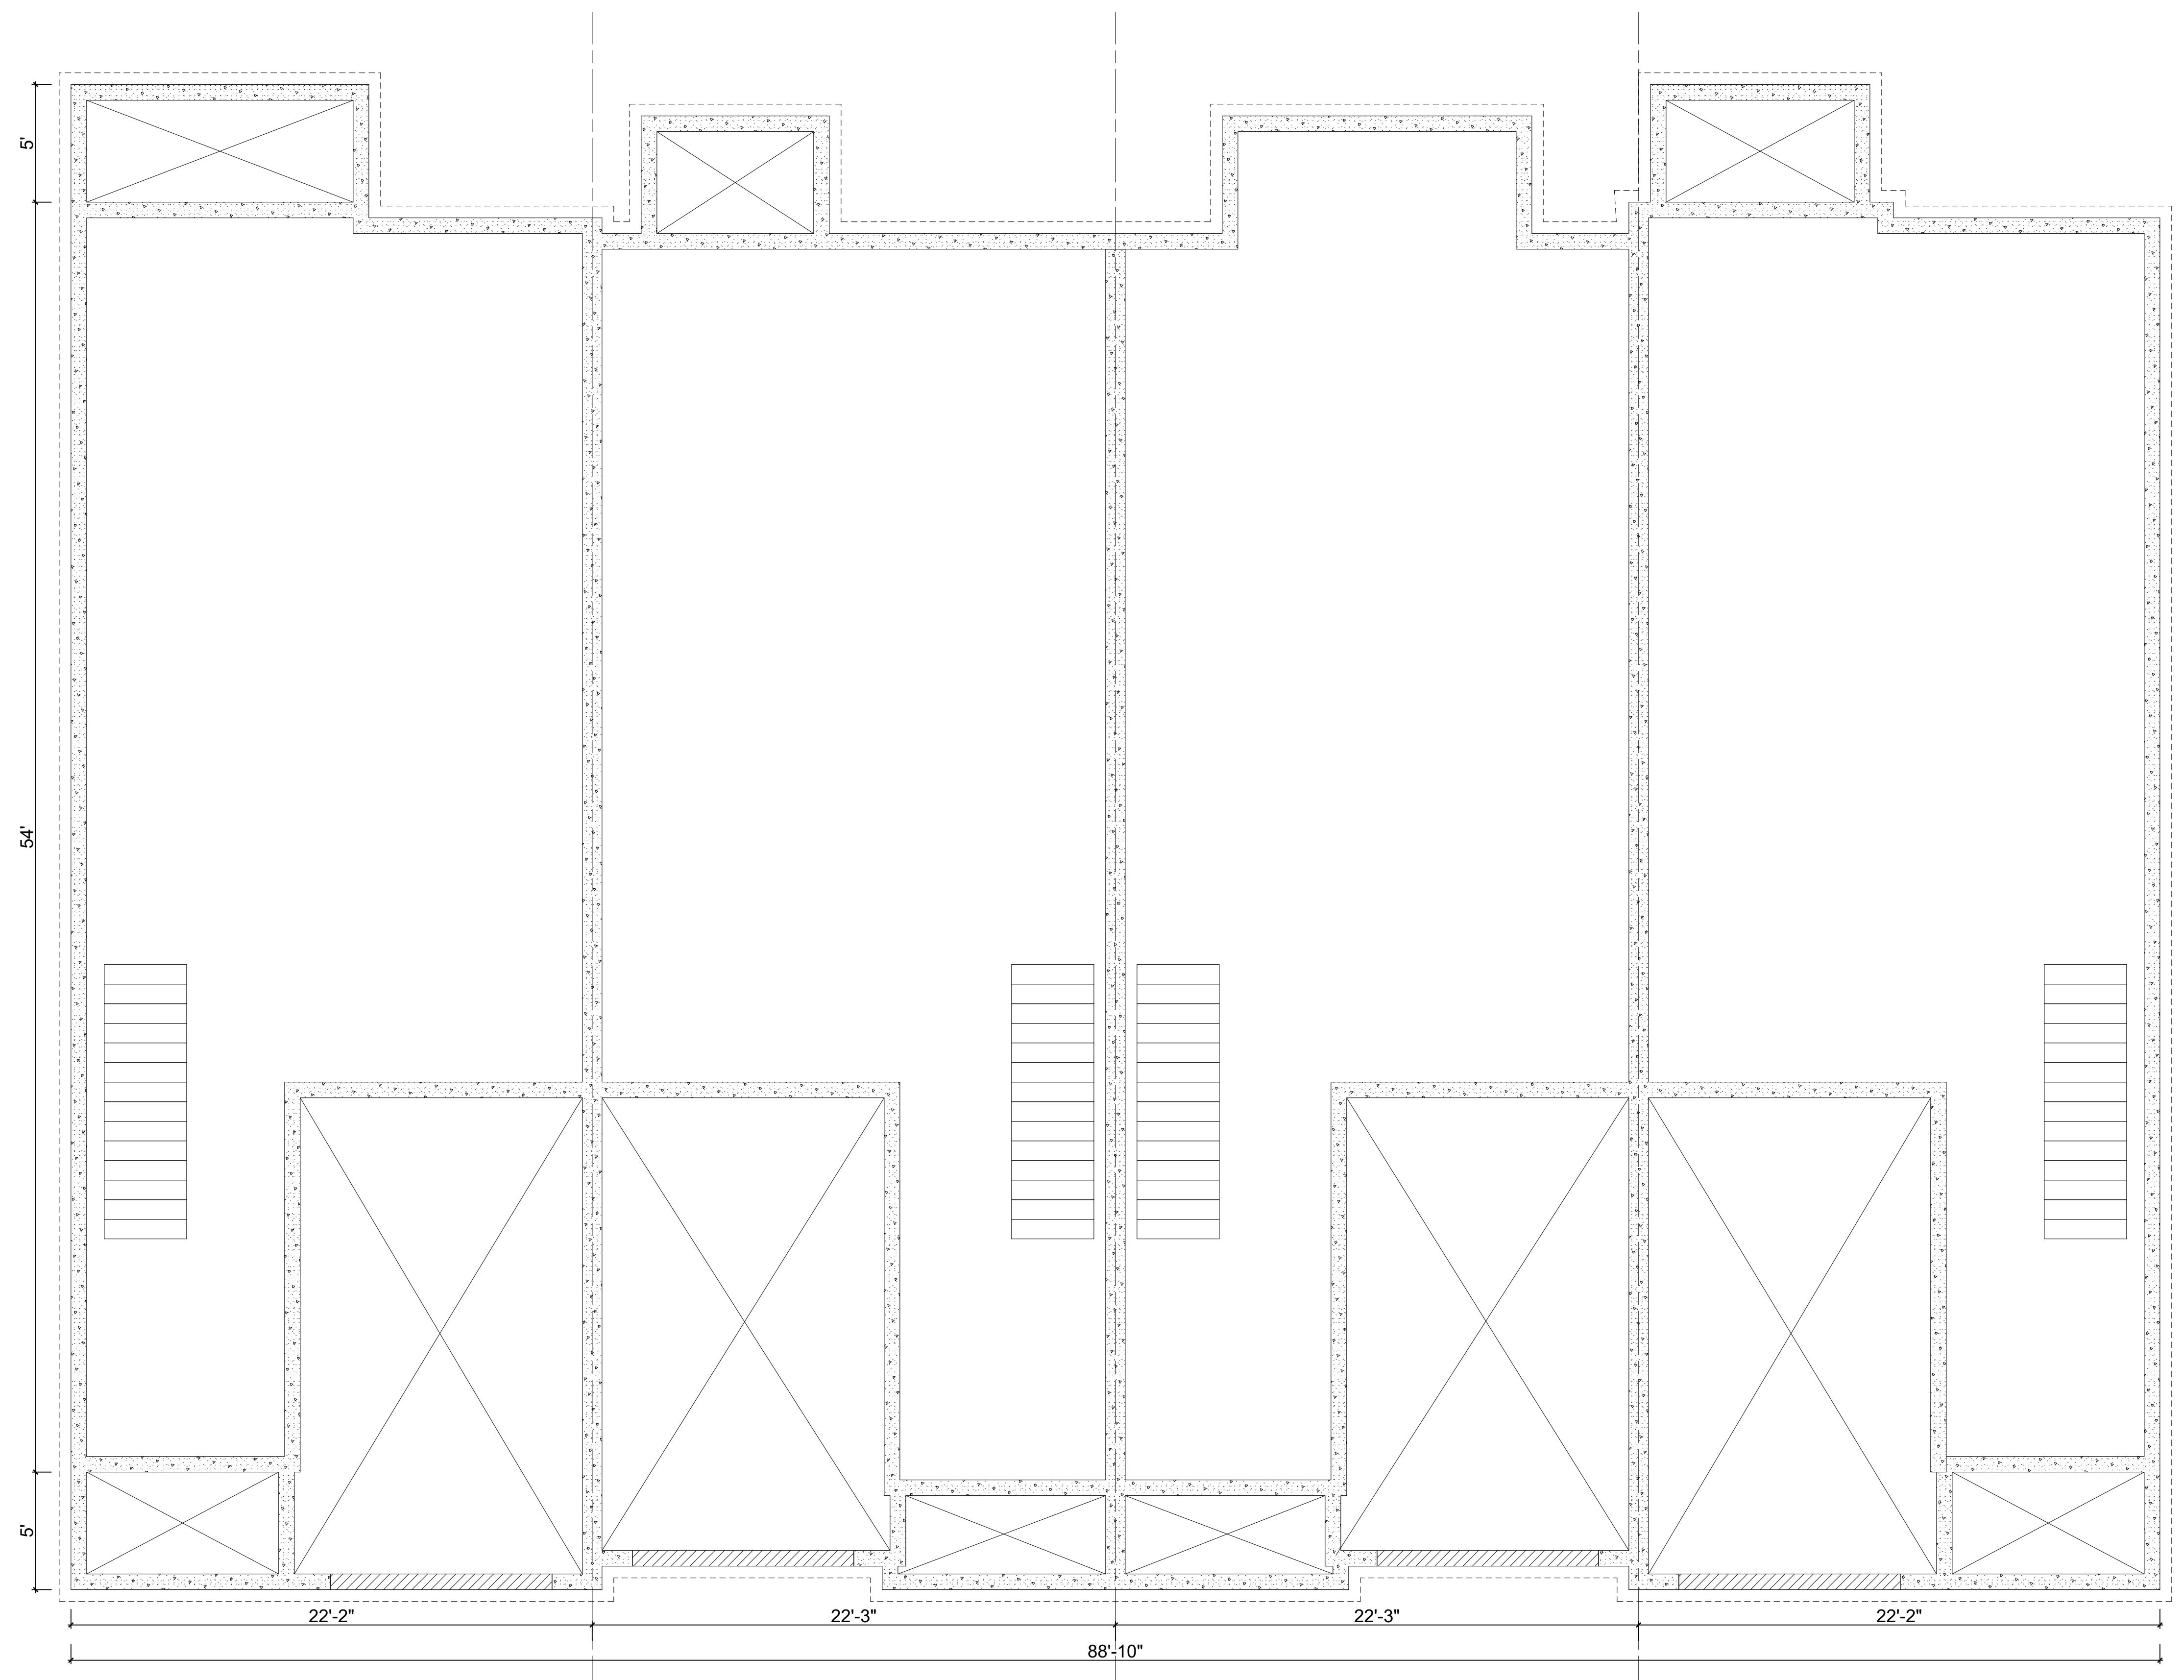

## **BASEMENT - 7'6" CEILING (7'10" POUR)**

SCALE: 1/4" = 1'-0"

inspired@designsbysanty.com • www.designsbysanty.com

UILDER:

BUILDER

---

ROJECT NAME & ADDRESS:

**TOWNHOUSE**


**UNIT 7-10**

4336 WILICK ROAD

NIAGARA FALLS, ONTARIO

## BASEMENT PLAN

ISSUED FOR:		PRELIMINARY DESIGN	
<p>review and take responsibility for the design work on behalf of            firm registered under subsection 3.2.4 of the Building Code.            am qualified, and the firm is registered, in the appropriate            asses/categories.</p>			
DESIGNER NAME:		SANTY YE	
DESIGNER SIGNATURE:			
DESIGNER BCIN No:		21034	PROJ: 25-01-20
FIRM BCIN No:		42520	PAGE:
DRAWN BY: SY		CHECKED BY: SY	
CALE:		3 OF 4	

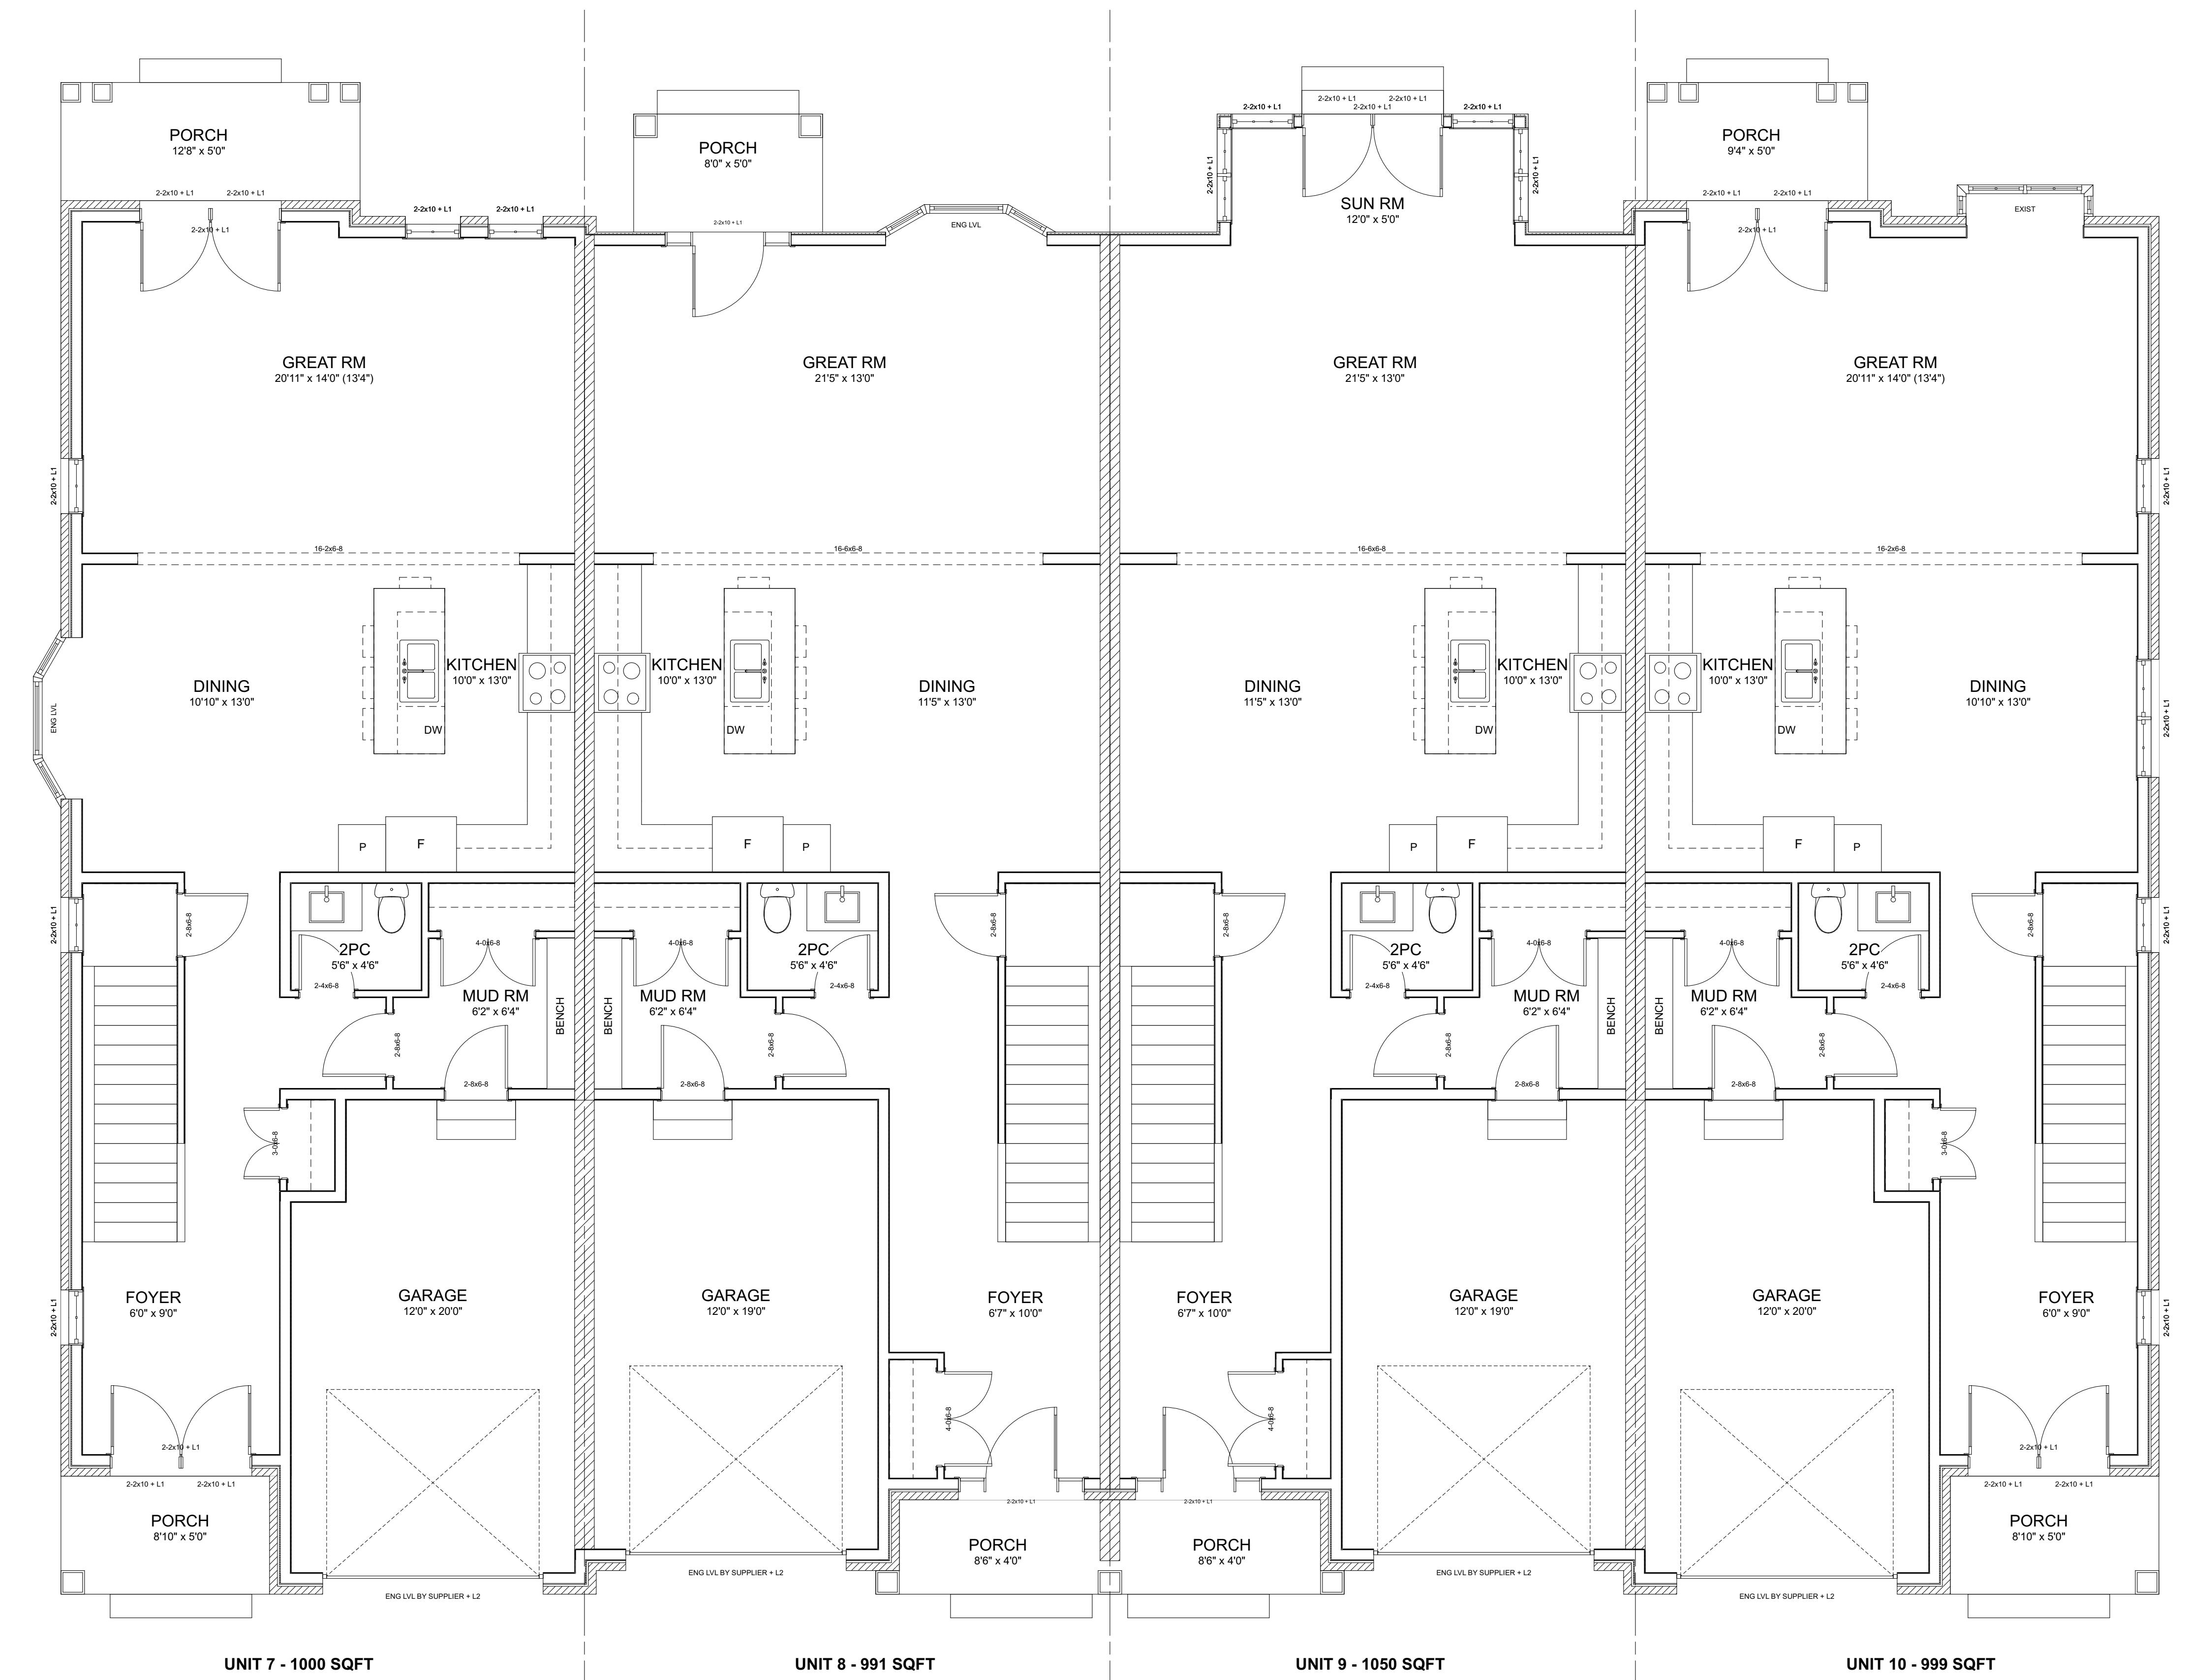



## **SECOND FLOOR - 8' CEILING**

SCALE: 1/4" = 1'-0"