

A01-PARKING STRUCTURE ISSUE FOR DRAFTPLAN - 468 stalls

Sheet List			
Sheet Number	Sheet Name		
A000	Parking Structure		
A101	Plans		
A102	Plans		
A201	Elevation		
A201	Lievation		

1. ALL DIMENSIONS AND QUANTITIES OF MATERIALS ARE THE RESPONSIBILITY OF THE CONTRACTOR. AN ACCEPTABLE LEVEL OF FINISH MUST BE ACHIEVED AND APPROVED BY OWNER.

2. ALL TRADES TO VERIFY DIMENSIONS AND DATA HEREIN WITH EXISTING ON SITE.

3. REPORT ALL DISCOVERIES OF ERRORS, OMISSIONS OR DISCREPANCIES TO THE DESIGNER OR DESIGN ENGINEER AS APPLICABLE.

4. GENERAL CONTRACTOR TO PROVIDE ALL BLOCKING REQUIRED IN WALLS TO ACCOMODATE INSTALLATION OF MILLWORK, ARTWORK, FURNITURE, WASHROOM ACCESSORIES, AND EQUIPMENT.

5. MOULD RESISTANT GYPSUM BOARD IN LIEU OF GYPSUM BOARD INDICATED ON WALL SURFACES WITHIN WASHROOMS & MUDROOMS.

6. TILE BACKER BOARD TO BE USED IN LIEU OF GYPSUM BOARD INDICATED ON WALL TYPES TO

6. TILE BACKER BOARD TO BE USED IN LIEU OF GYPSUM BOARD INDICATED ON WALL TYPES TO EXTENT OF WALLS WHERE CERAMIC WALL TILES ARE INDICATED TO BE INSTALLED.

7. DO NOT SCALE DRAWINGS.

REVISION RECORD


INO.	Description	Date
1	Issued for Draftplan	2023-09-08

ISSUE RECORD



Z Square Consulting Inc.
1100 Gordon Baker Road,
Toronto, Ontario, M2H 3B3

T 647 291 0088
E info@zsquareconsulting.com
W www.zsquareconsulting.com

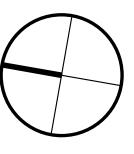

for

PROJECT SCALE

Author Checke


Parking Structure

A000

Note: This drawing is the property of the Architect and may not be reproduced or used without the expressed consent of the Architect. The Contractor is responsible for checking and verifying all levels and dimensions and shall report all discrepancies to the Architect and obtain clarification prior to commencing



Level 1

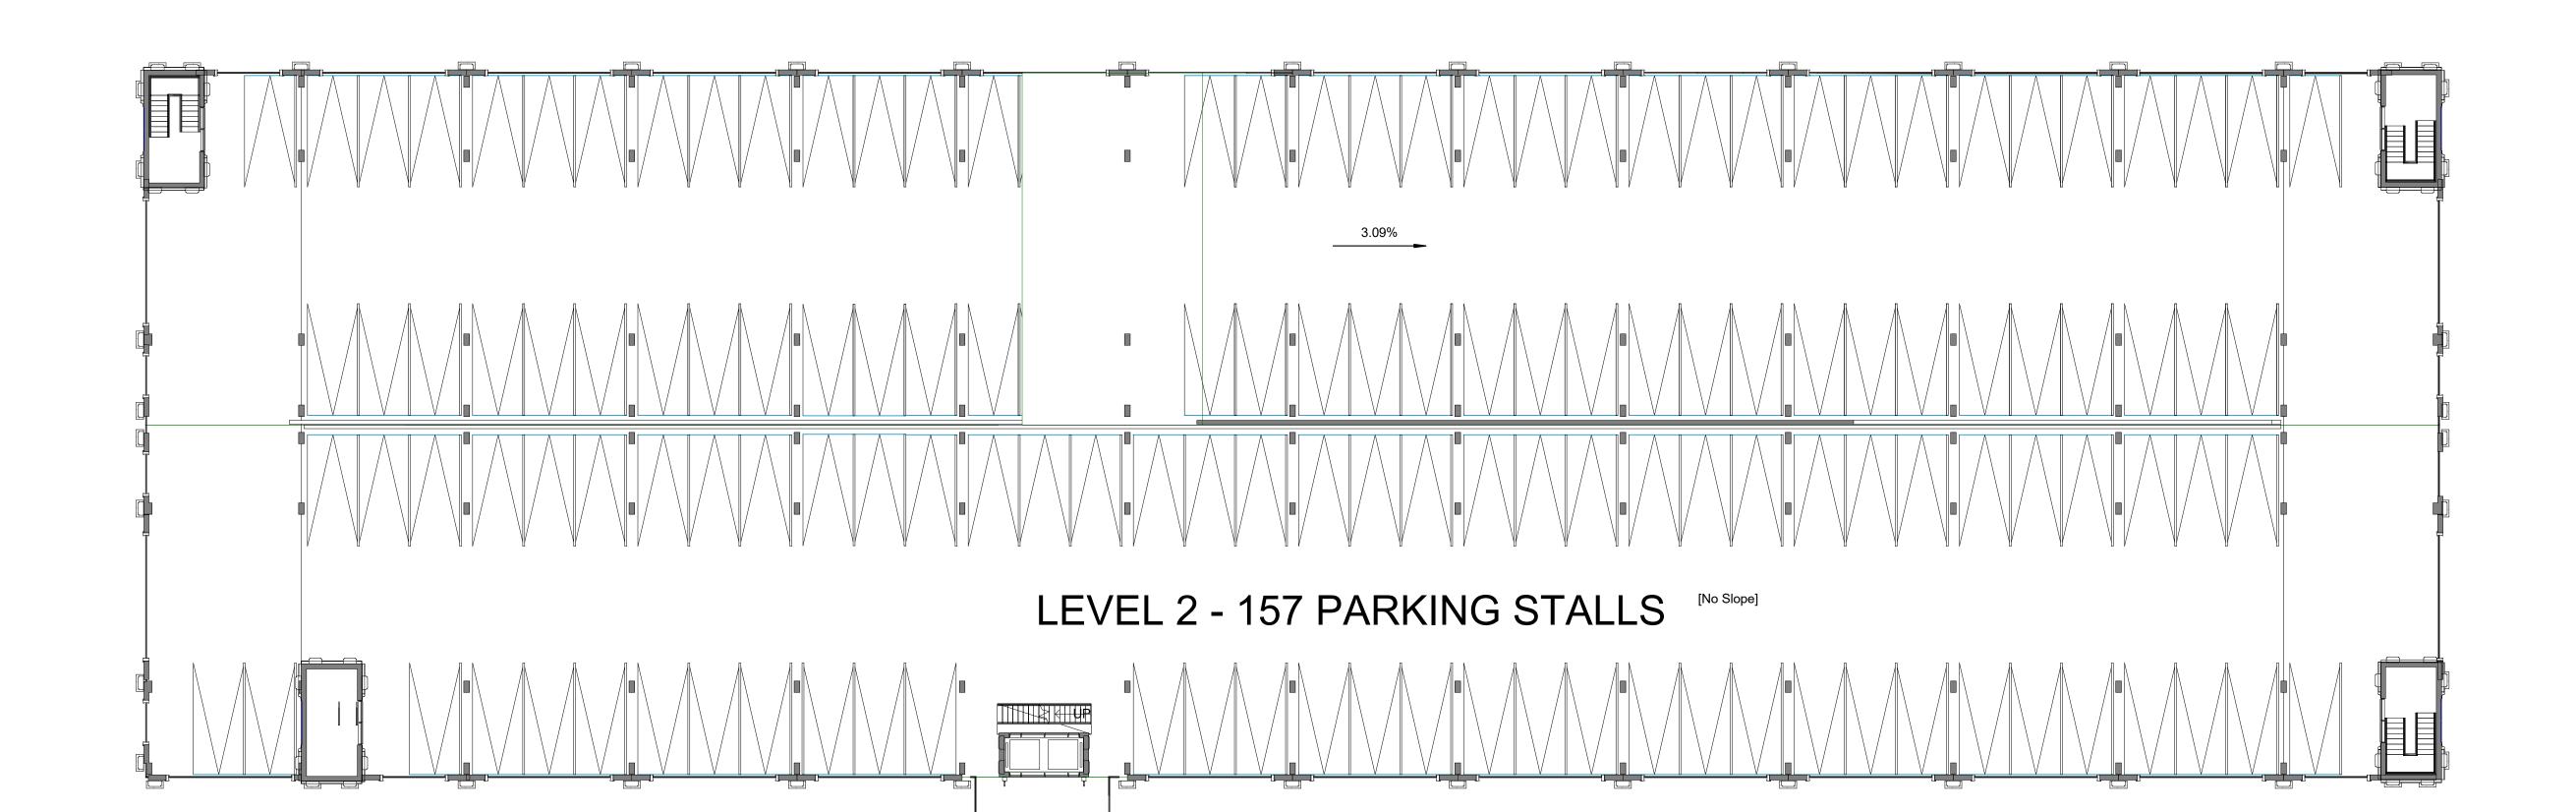

1. ALL DIMENSIONS AND QUANTITIES OF MATERIALS ARE THE RESPONSIBILITY OF THE CONTRACTOR. AN ACCEPTABLE LEVEL OF FINISH MUST BE ACHIEVED AND APPROVED BY OWNER.

2. ALL TRADES TO VERIFY DIMENSIONS AND DATA HEREIN WITH EXISTING ON SITE.

3. REPORT ALL DISCOVERIES OF ERRORS, OMISSIONS OR DISCREPANCIES TO THE DESIGNER OR DESIGN ENGINEER AS APPLICABLE.

4. GENERAL CONTRACTOR TO PROVIDE ALL BLOCKING REQUIRED IN WALLS TO ACCOMODATE INSTALLATION OF MILLWORK, ARTWORK, FURNITURE, WASHROOM ACCESSORIES, AND

5. MOULD RESISTANT GYPSUM BOARD IN LIEU OF GYPSUM BOARD INDICATED ON WALL SURFACES WITHIN WASHROOMS & MUDROOMS.


6. TILE BACKER BOARD TO BE USED IN LIEU OF GYPSUM BOARD INDICATED ON WALL TYPES TO EXTENT OF WALLS WHERE CERAMIC WALL TILES ARE INDICATED TO BE INSTALLED.

7. DO NOT SCALE DRAWINGS.

No.	Description	Date
1	Issued for Draftplan	2023-09-08

ISSUE RECORD

Z Square Consulting Inc. 1100 Gordon Baker Road, Toronto, Ontario, M2H 3B3 **T** 647 291 0088 E info@zsquareconsulting.com W www.zsquareconsulting.com

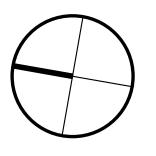

PROJECT SCALE

Author Checke


Plans

A101

Note: This drawing is the property of the Architect and may not be reproduced used without the expressed consent of the Architect. The Contractor is for checking and verifying all levels and dimensions and shall report all discrepancies to the Architect and obtain clarification prior to commencing



1 Level 3

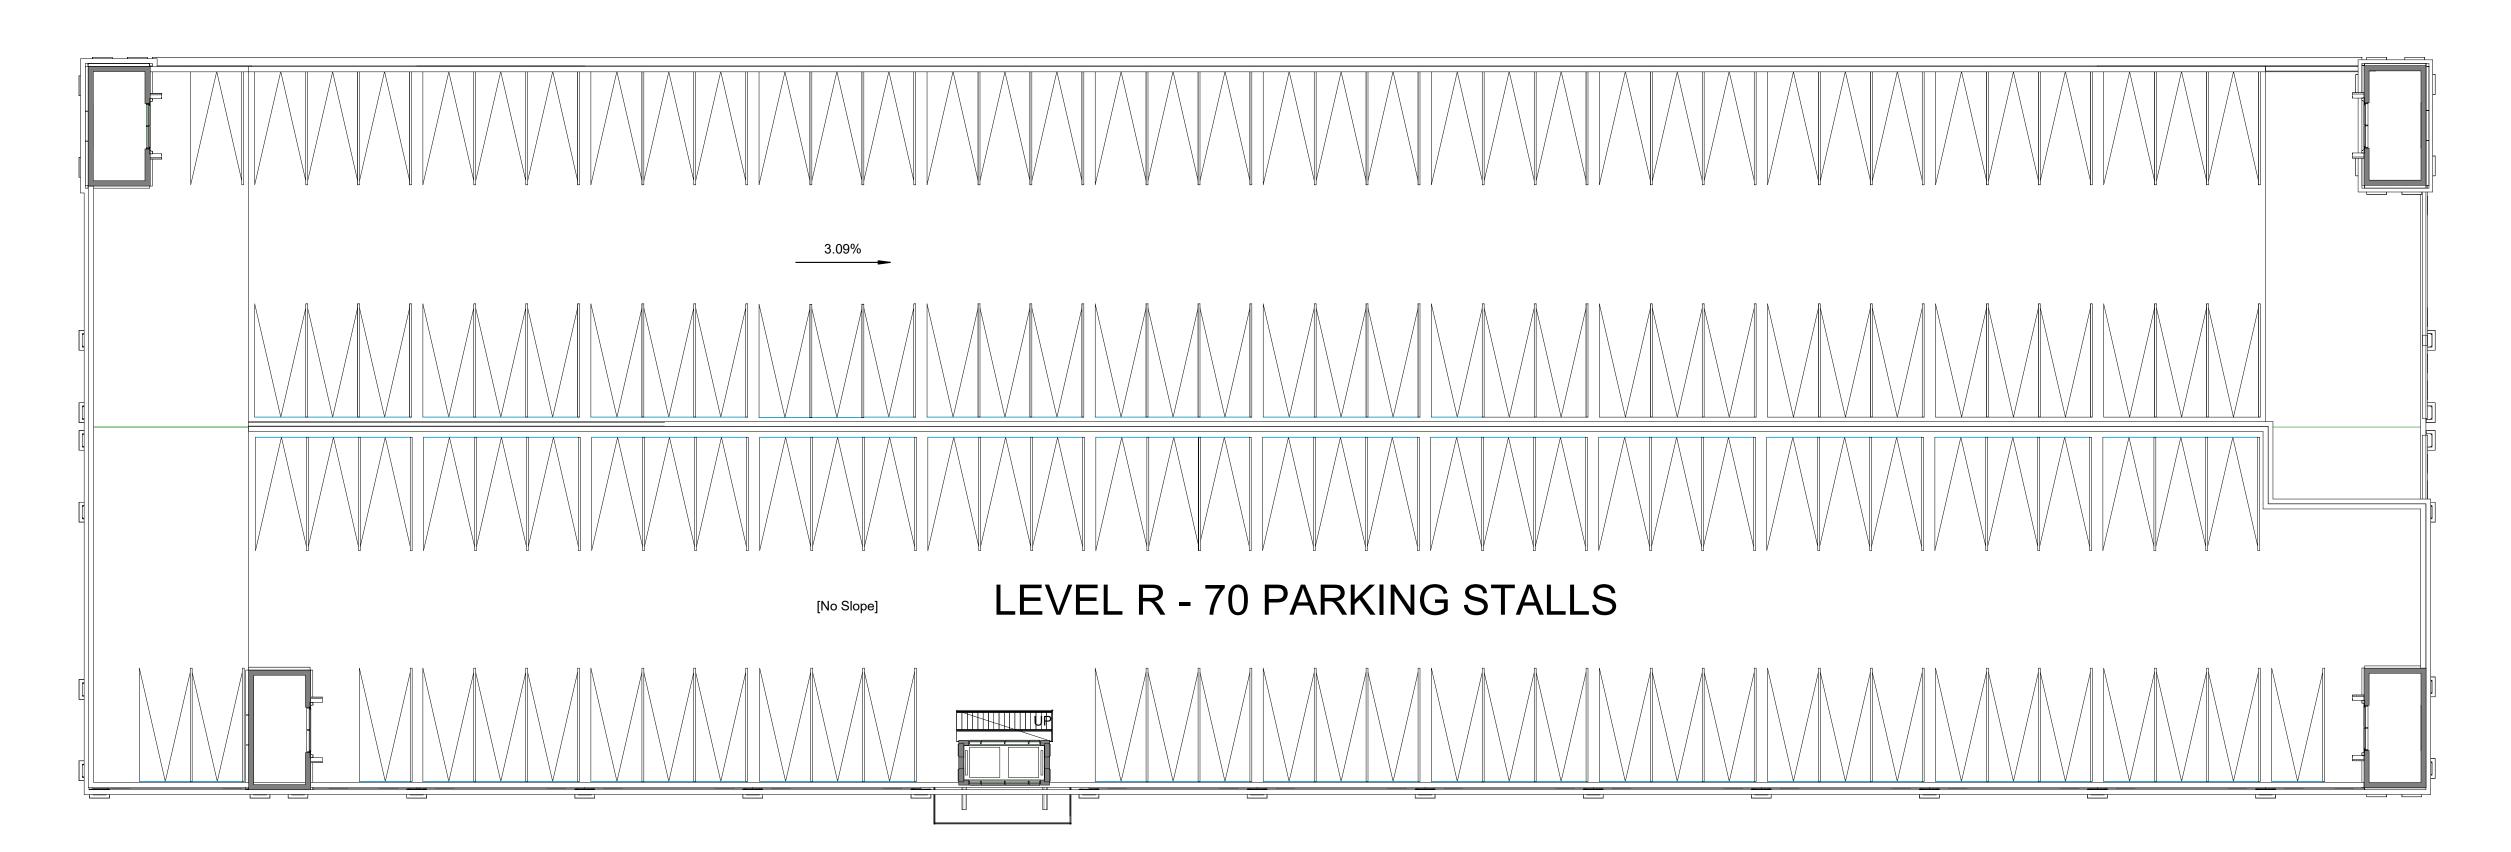

1. ALL DIMENSIONS AND QUANTITIES OF MATERIALS ARE THE RESPONSIBILITY OF THE CONTRACTOR. AN ACCEPTABLE LEVEL OF FINISH MUST BE ACHIEVED AND APPROVED BY OWNER.

2. ALL TRADES TO VERIFY DIMENSIONS AND DATA HEREIN WITH EXISTING ON SITE.

3. REPORT ALL DISCOVERIES OF ERRORS, OMISSIONS OR DISCREPANCIES TO THE DESIGNER OR DESIGN ENGINEER AS APPLICABLE.

4. GENERAL CONTRACTOR TO PROVIDE ALL BLOCKING REQUIRED IN WALLS TO ACCOMODATE INSTALLATION OF MILLWORK, ARTWORK, FURNITURE, WASHROOM ACCESSORIES, AND EQUIPMENT.

EQUIPMENT.

5. MOULD RESISTANT GYPSUM BOARD IN LIEU OF GYPSUM BOARD INDICATED ON WALL SURFACES WITHIN WASHROOMS & MUDROOMS.

6. TILE BACKER BOARD TO BE USED IN LIEU OF GYPSUM BOARD INDICATED ON WALL TYPES TO EXTENT OF WALLS WHERE CERAMIC WALL TILES ARE INDICATED TO BE INSTALLED.

7. DO NOT SCALE DRAWINGS.


No. Description Date

1 Issued for Draftplan 2023-09-08

ISSUE RECORD

Z Square Consulting Inc.
1100 Gordon Baker Road,
Toronto, Ontario, M2H 3B3

T 647 291 0088
E info@zsquareconsulting.com
W www.zsquareconsulting.com

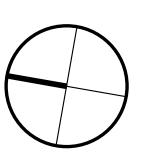

for


1:200 project scale

O Author Checke

Plans

A102

Note: This drawing is the property of the Architect and may not be reproduced or used without the expressed consent of the Architect. The Contractor is responsible for checking and verifying all levels and dimensions and shall report all discrepancies to the Architect and obtain clarification prior to commencing

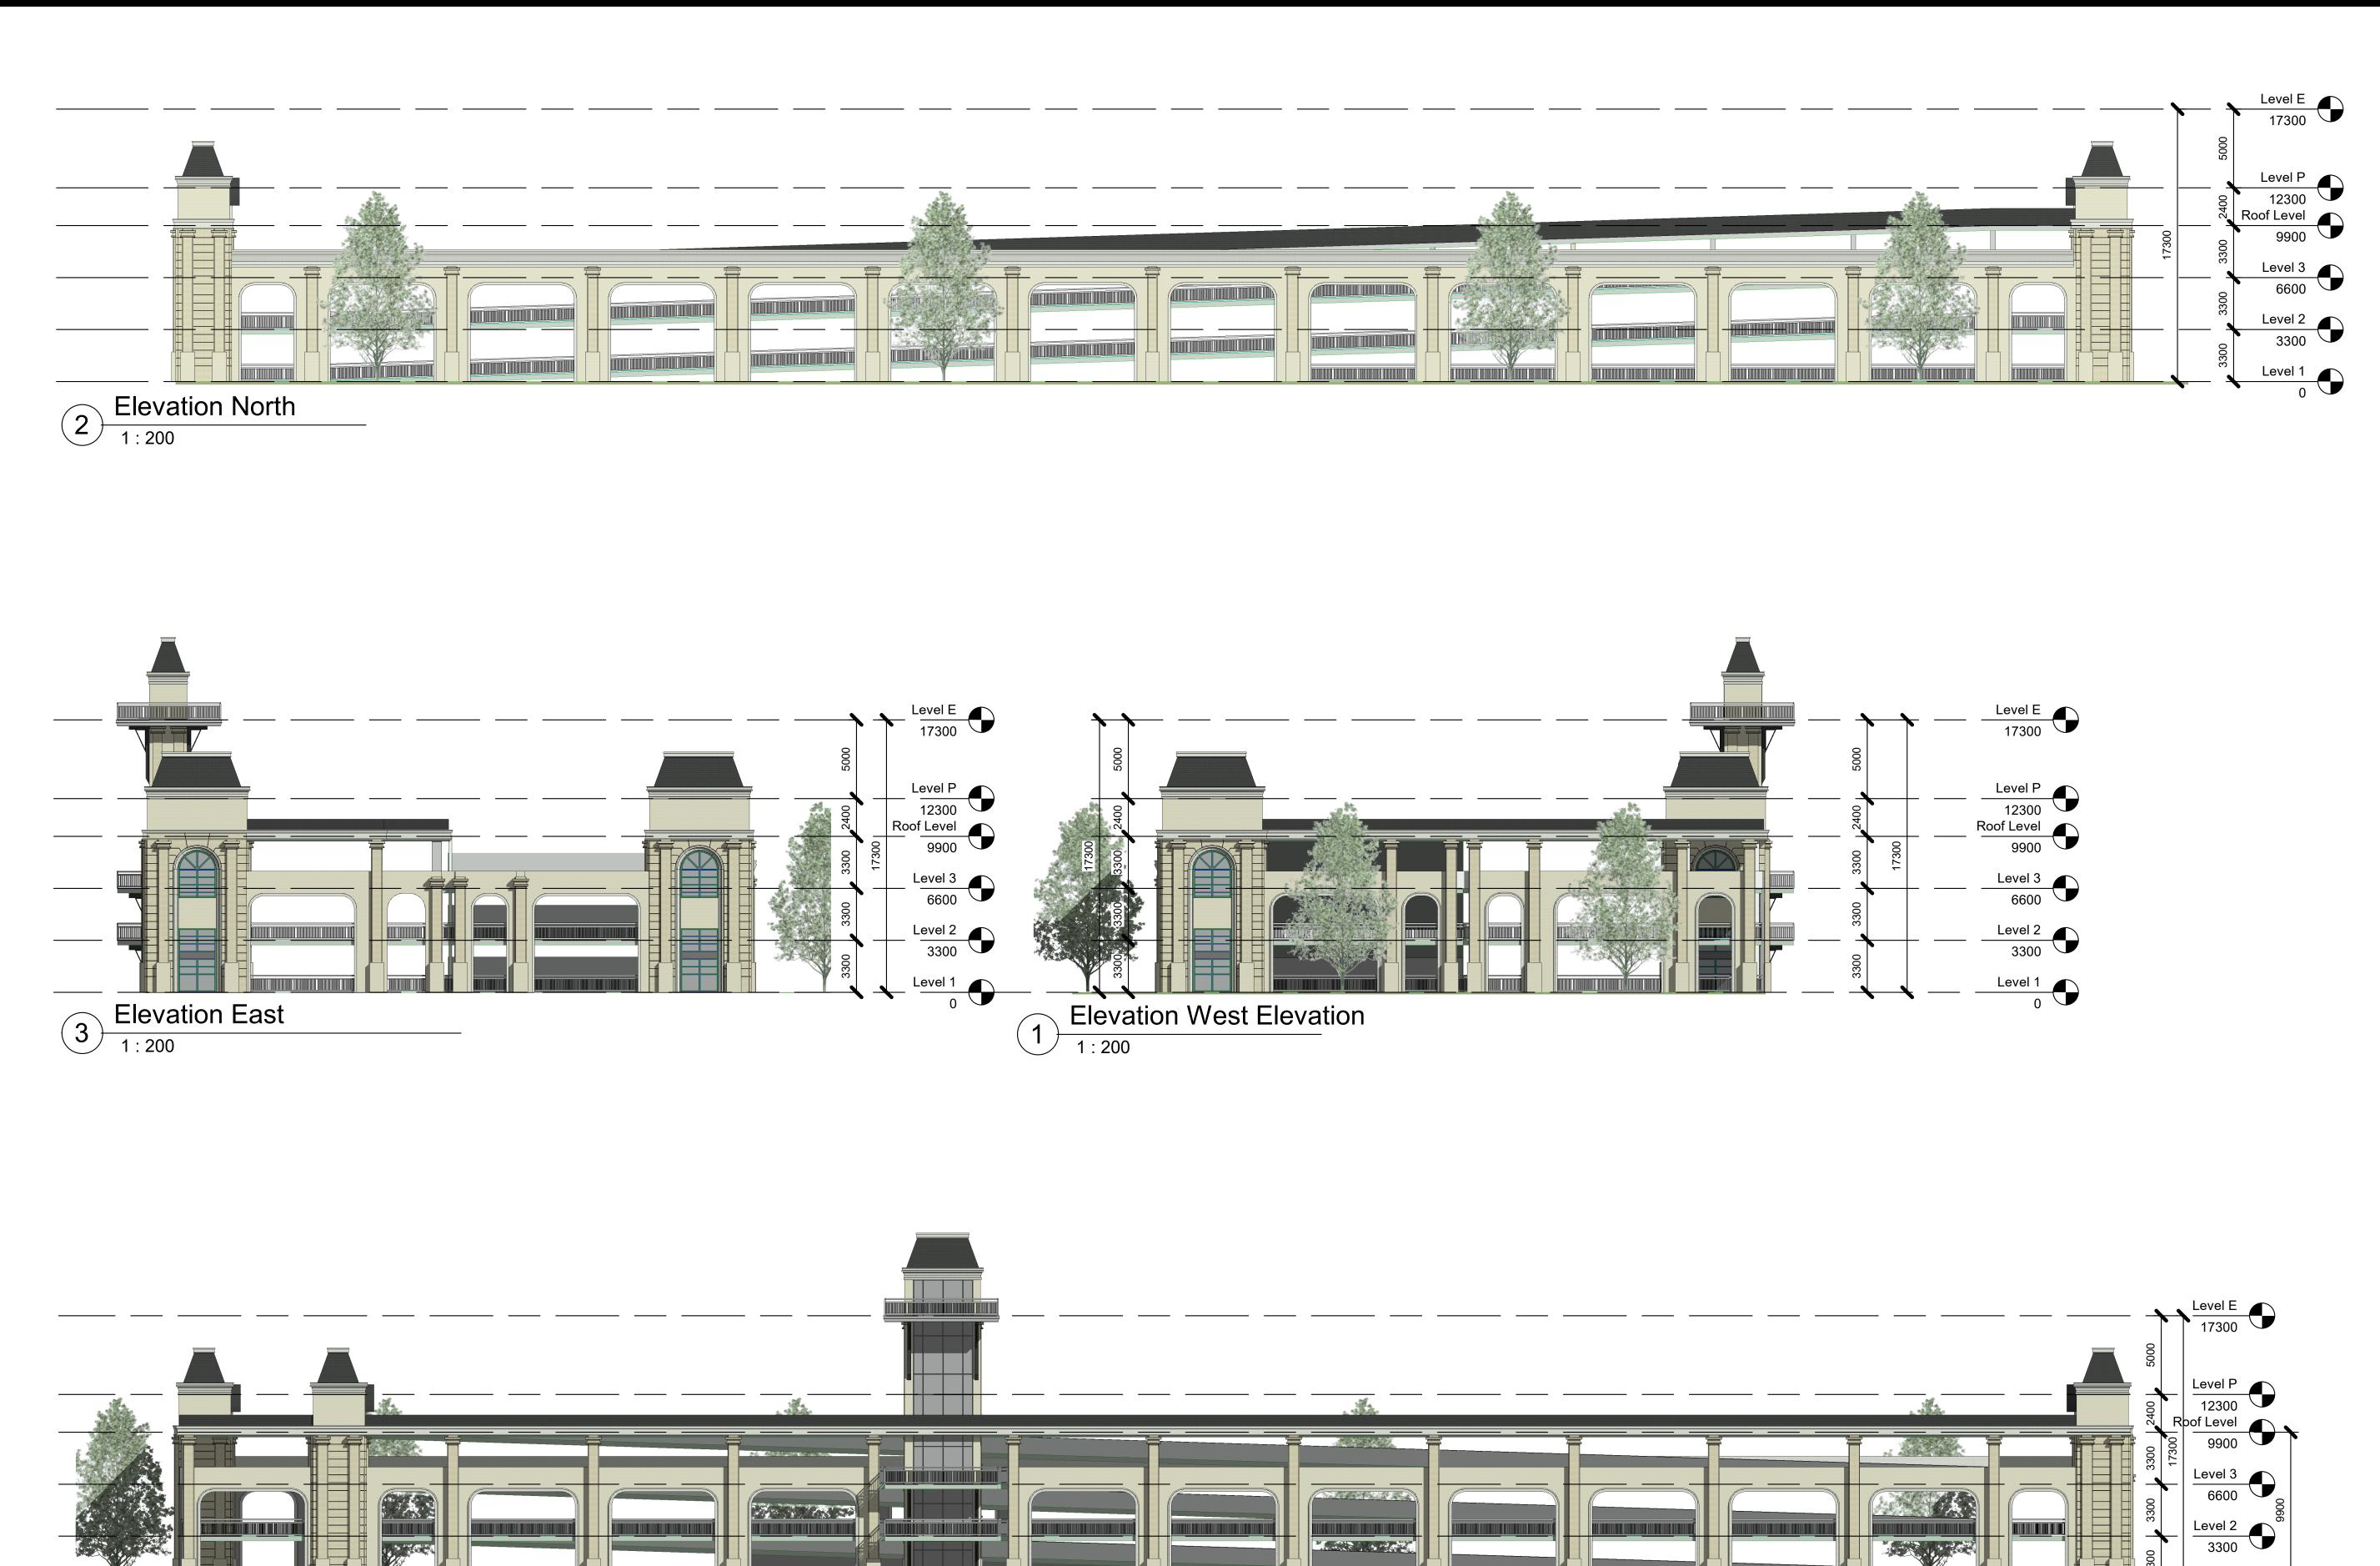

Elevation South

1. ALL DIMENSIONS AND QUANTITIES OF MATERIALS ARE THE RESPONSIBILITY OF THE CONTRACTOR. AN ACCEPTABLE LEVEL OF FINISH MUST BE ACHIEVED AND APPROVED BY OWNER.

2. ALL TRADES TO VERIFY DIMENSIONS AND DATA HEREIN WITH EXISTING ON SITE.

3. REPORT ALL DISCOVERIES OF ERRORS, OMISSIONS OR DISCREPANCIES TO THE DESIGNER OR DESIGN ENGINEER AS APPLICABLE.

4. GENERAL CONTRACTOR TO PROVIDE ALL BLOCKING REQUIRED IN WALLS TO ACCOMODATE INSTALLATION OF MILLWORK, ARTWORK, FURNITURE, WASHROOM ACCESSORIES, AND

5. MOULD RESISTANT GYPSUM BOARD IN LIEU OF GYPSUM BOARD INDICATED ON WALL SURFACES WITHIN WASHROOMS & MUDROOMS.


6. TILE BACKER BOARD TO BE USED IN LIEU OF GYPSUM BOARD INDICATED ON WALL TYPES TO EXTENT OF WALLS WHERE CERAMIC WALL TILES ARE INDICATED TO BE INSTALLED.

7. DO NOT SCALE DRAWINGS.

REVISION RECORD Issued for Draftplan ISSUE RECORD

> Z Square Consulting Inc. 1100 Gordon Baker Road, Toronto, Ontario, M2H 3B3 **T** 647 291 0088

E info@zsquareconsulting.com W www.zsquareconsulting.com

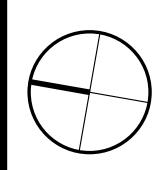

PROJECT SCALE

Author Checke

Elevation

A201

Note: This drawing is the property of the Architect and may not be reproduced sed without the expressed consent of the Architect. The Contractor is for checking and verifying all levels and dimensions and shall report all discrepancies to the Architect and obtain clarification prior to commencing