

A01 CONDO ISSUE FOR DRAFTPLAN


	1	I	
	ZONE PROVISIONS	REQUIRED BY ZONING	PROPOSED DEVELOPMENT
	PROPERTY AREA	NA	25,978.77 SQM
	DEVELOPABLE AREA	NA	25,978.77 SQM
	BUILDING COVERAGE	NA	6,552 SQM (25.2%)
9	BUILDING HEIGHT	NA	15M
A06	FRONT SETBACK	NA	10M
	SIDE SETBACK	NA	6M
	REAR SETBACK	NA	9M
	TYPE OF USE	NA	RESIDENTIAL TOWNHOUSE

No.	Descript	ion	Date
1	Issued for Draf		2021-09-07
ISSU	JE RECORD		
	ON I	JARE CONSULTING INC 14th AVE, MARK 23R 0J1 22squareconsultin 6-502-1616	(НАМ,
BLC	ON I	14th AVE, MARK 13R 0J1 ©zsquareconsultir 6-502-1616	(HAM, ng.com
BLC for	Paradise Ph	14th AVE, MARK 13R 0J1 ©zsquareconsultir 6-502-1616	(HAM, ng.com
BLC for	Paradise Ph	14th AVE, MARK 13R 0J1 ©zsquareconsultir 6-502-1616	(HAM, ng.com
BLC for GR	Paradise Ph DCK 06 TOV	nase 2	KHAM,


Note: This drawing is the property of the Architect and may not be reproduced

used without the expressed consent of the Architect. The Contractor is

for checking and verifying all levels and dimensions and shall report all discrepancies to the Architect and obtain clarification prior to commencing

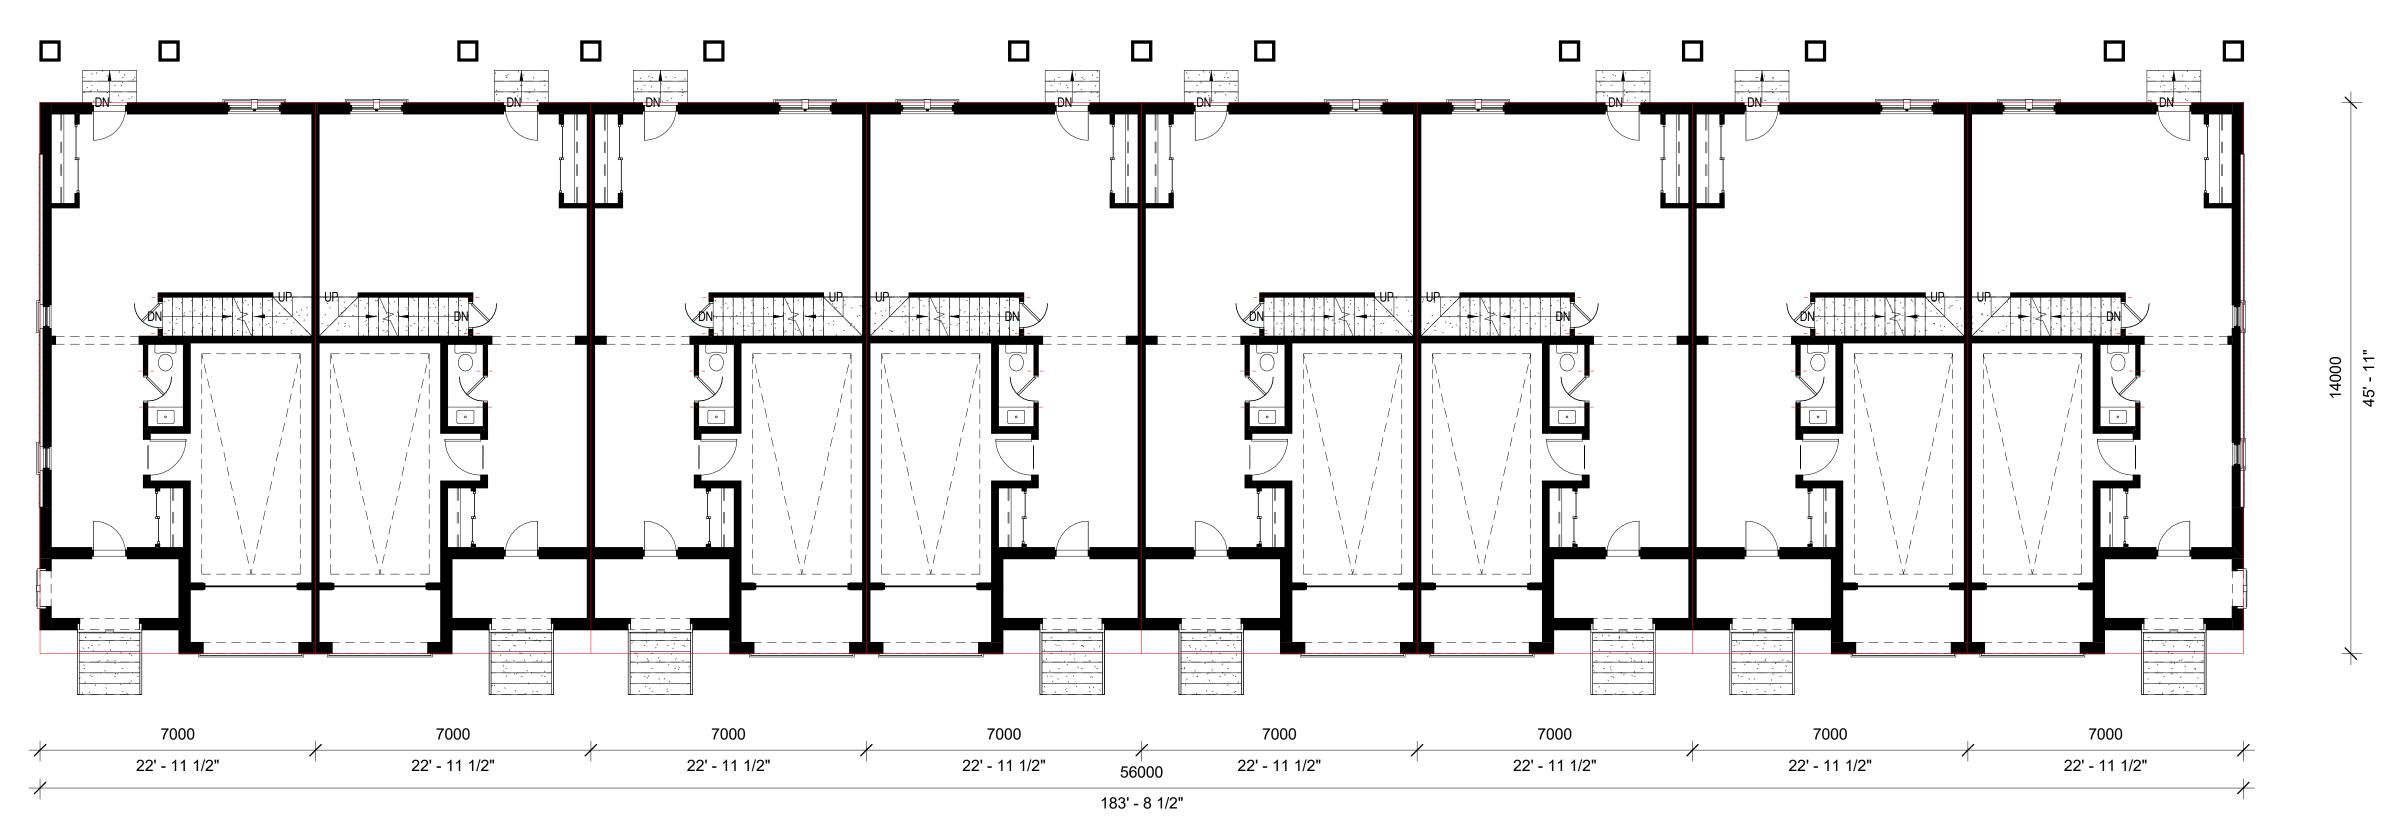

1 UNITS 1ST FLR
1 : 96

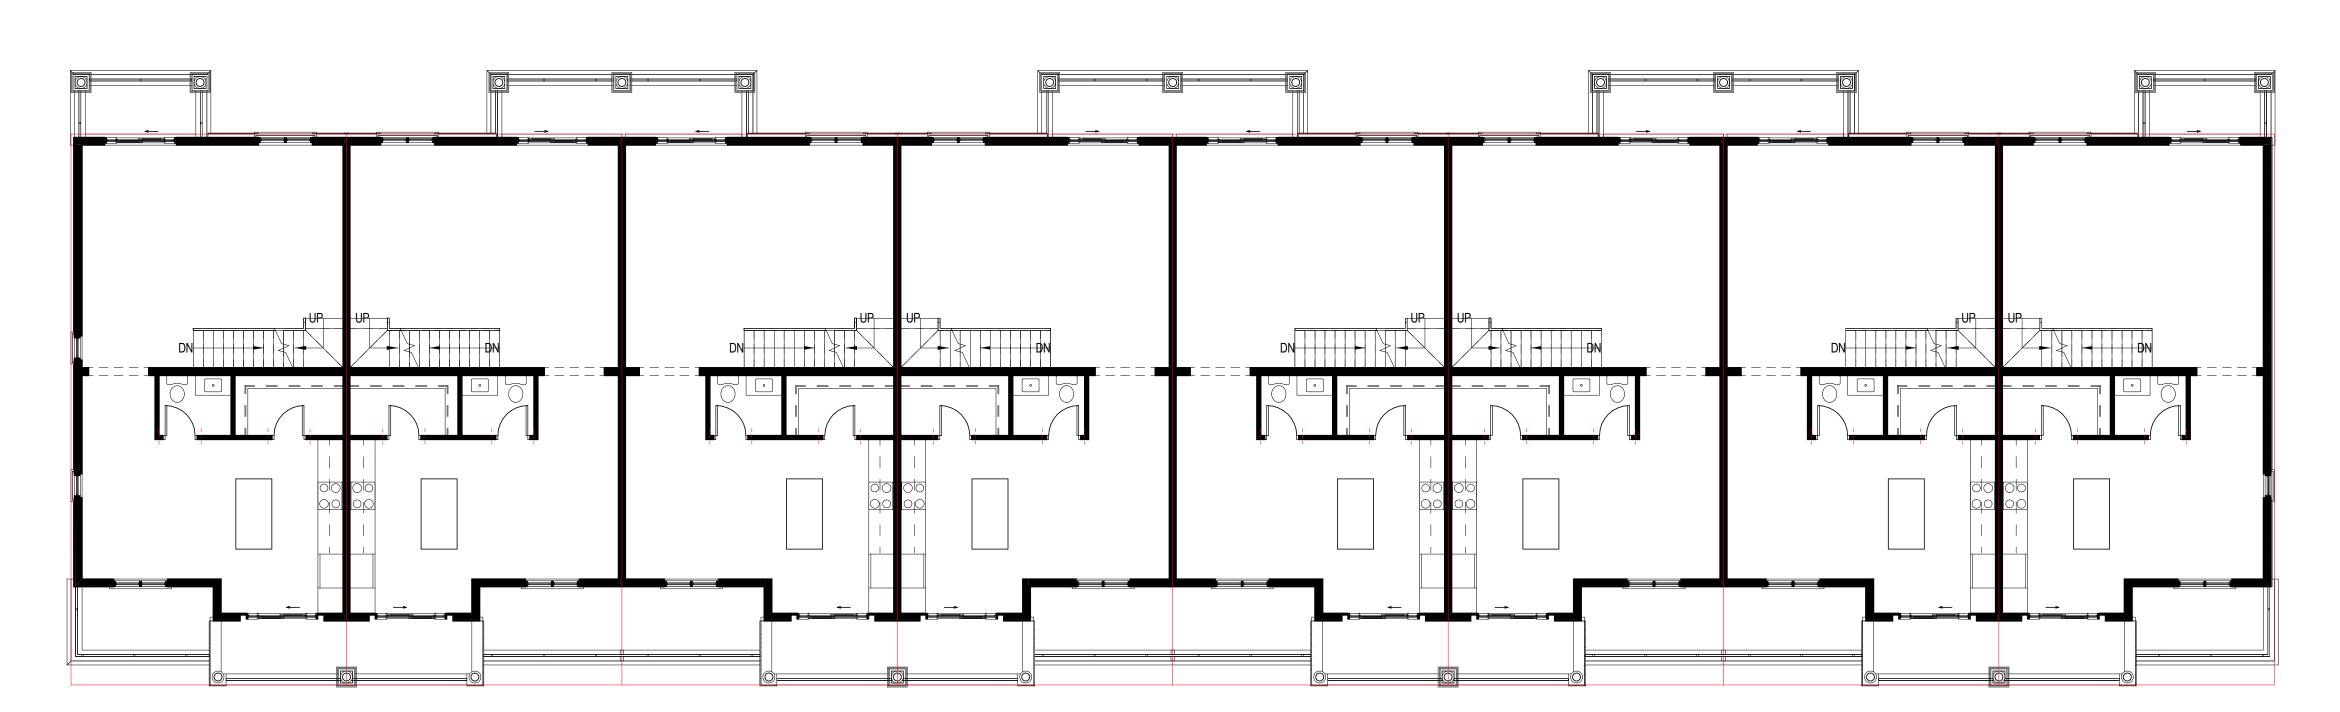


2 UNITS 2ND FLR 1:96

4	De	escription	Date
1	Issued for I	Draftplan	2021-09-0
ISSU	ERECORI	D	
		2710 14th AVE, MA ON L3R 0J1 info@zsquareconst 1-416-502-1616	
		Phase 2 OWNHOU	ISE
for GR	Group		
	1 : 96	Author	Checker
21016			


Note: This drawing is the property of the Architect and may not be reproduced

used without the expressed consent of the Architect. The Contractor is


responsible for checking and verifying all levels and dimensions and shall report all discrepancies to the Architect and obtain clarification prior to commencing

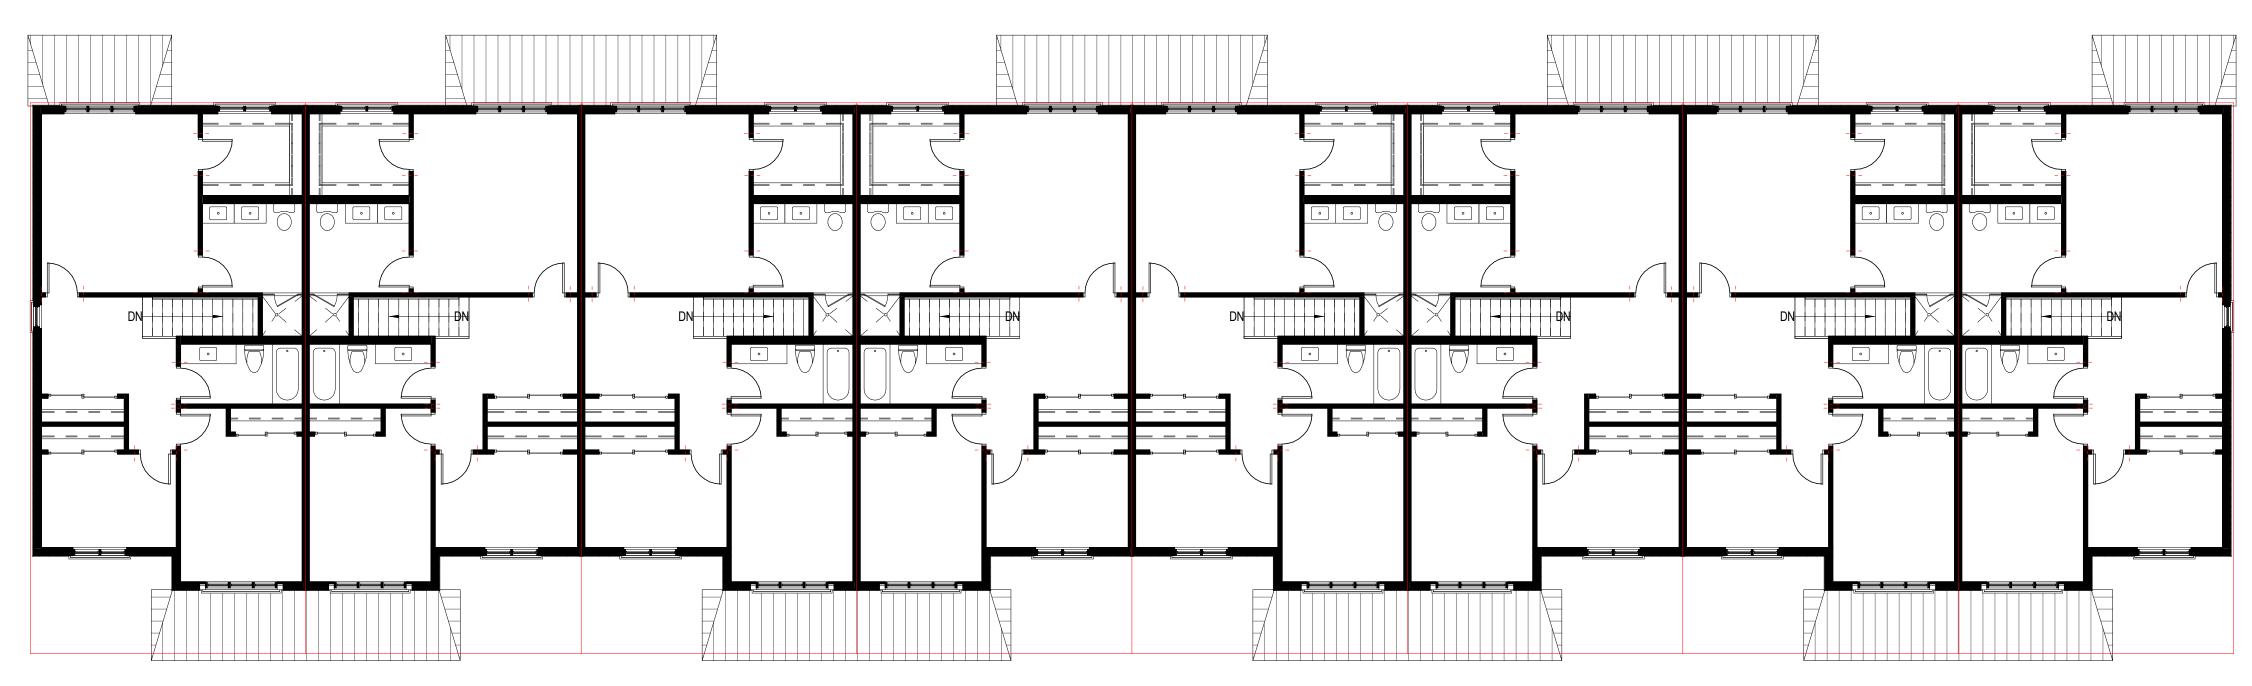

1 UNITS 3RD FLR 1:96

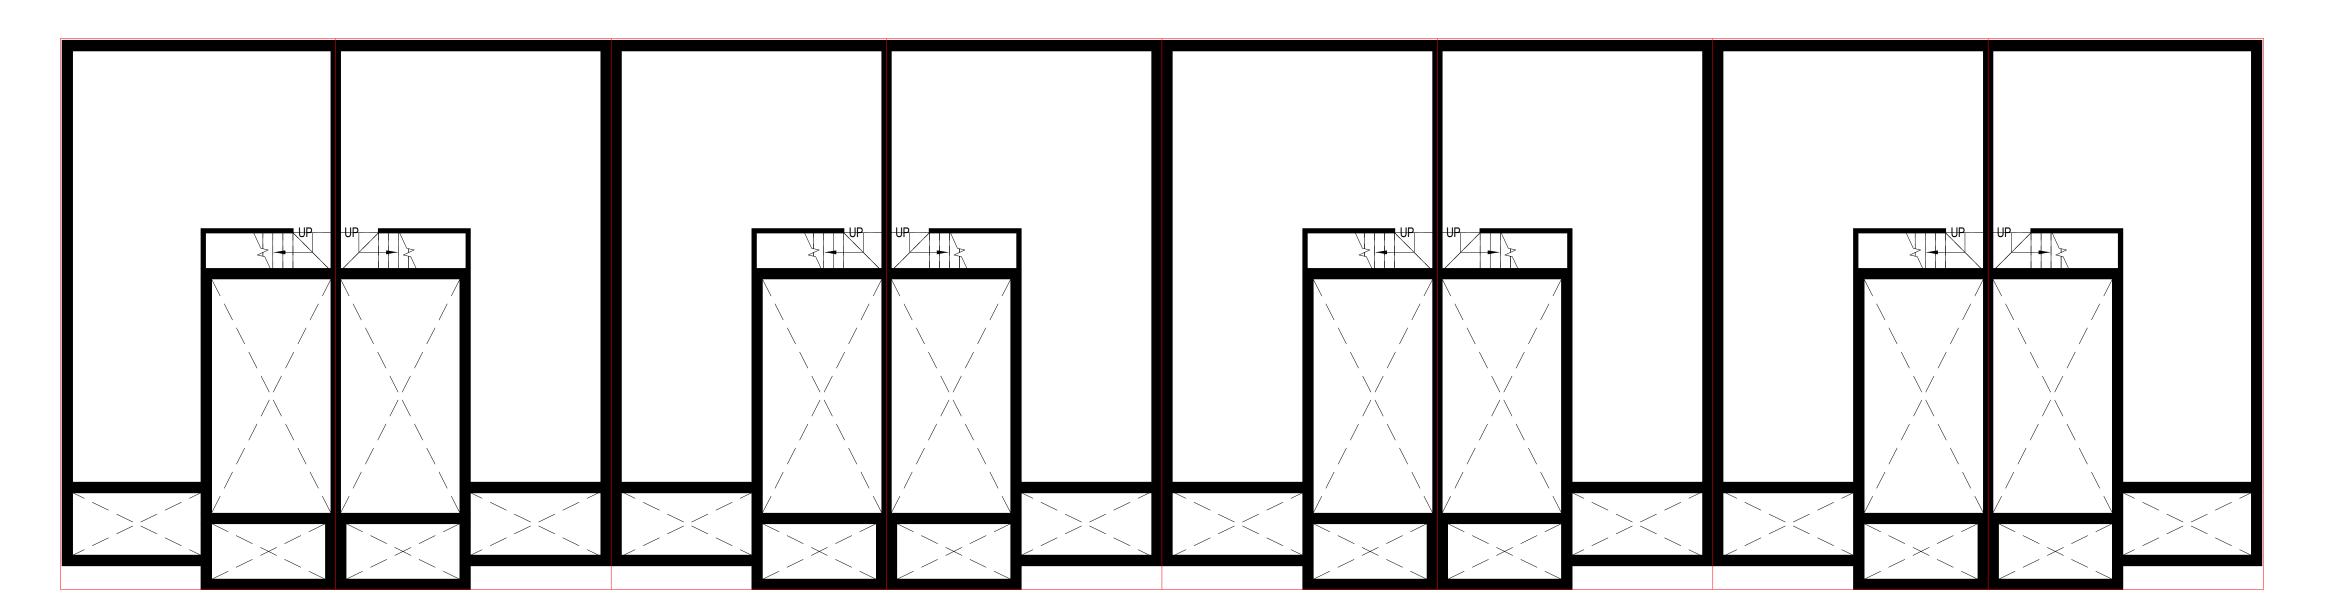


2 UNITS BASEMENT 1:96

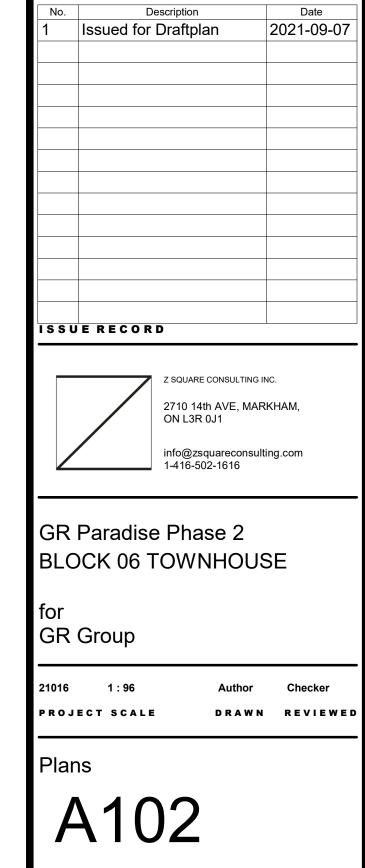

used without the expressed consent of the Architect. The Contractor is

REVISION RECORD

Note: This drawing is the property of the Architect and may not be reproduced responsible
for checking and verifying all levels and dimensions and shall report all
discrepancies to the Architect and obtain clarification prior to commencing

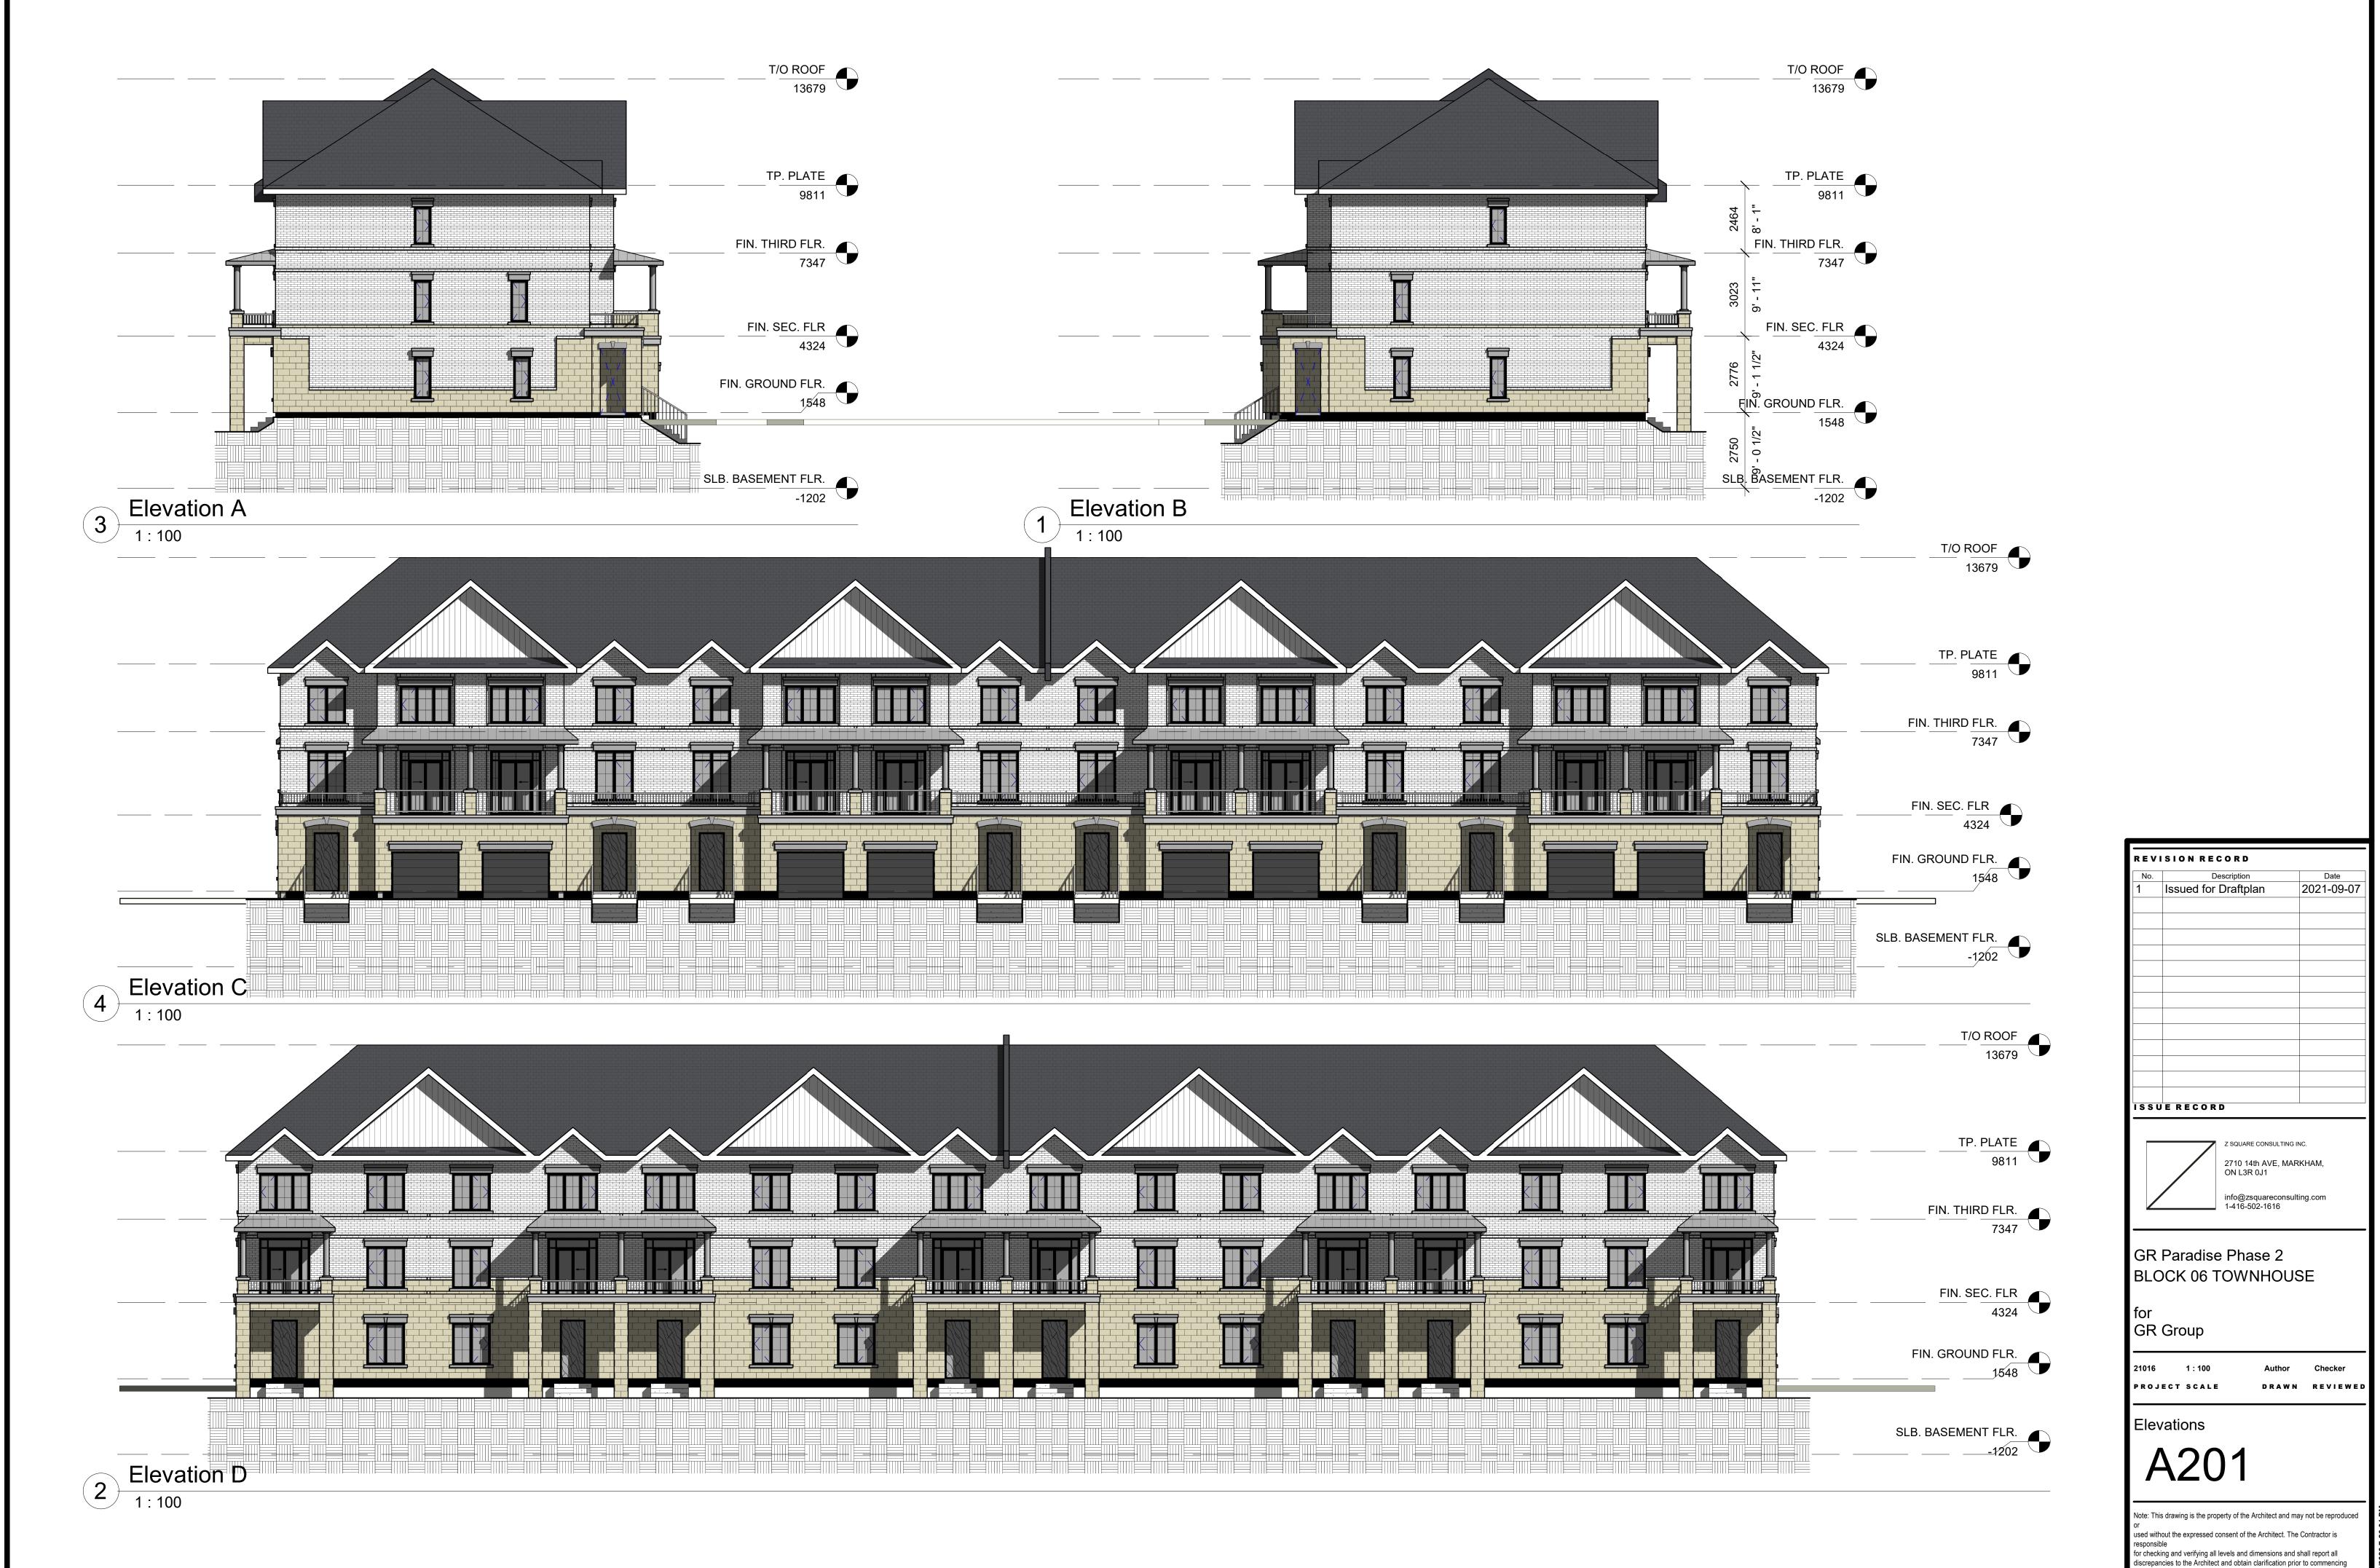

9/11/2023 7:26:01 PM