
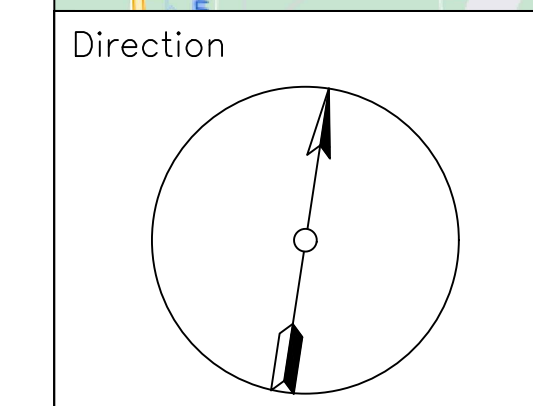


# LEGEND

- Tree to be preserved
- Tree to be removed
- Prescribed TPZ
- Group of trees to be removed
- Group of trees to be preserved

# KEY MAP

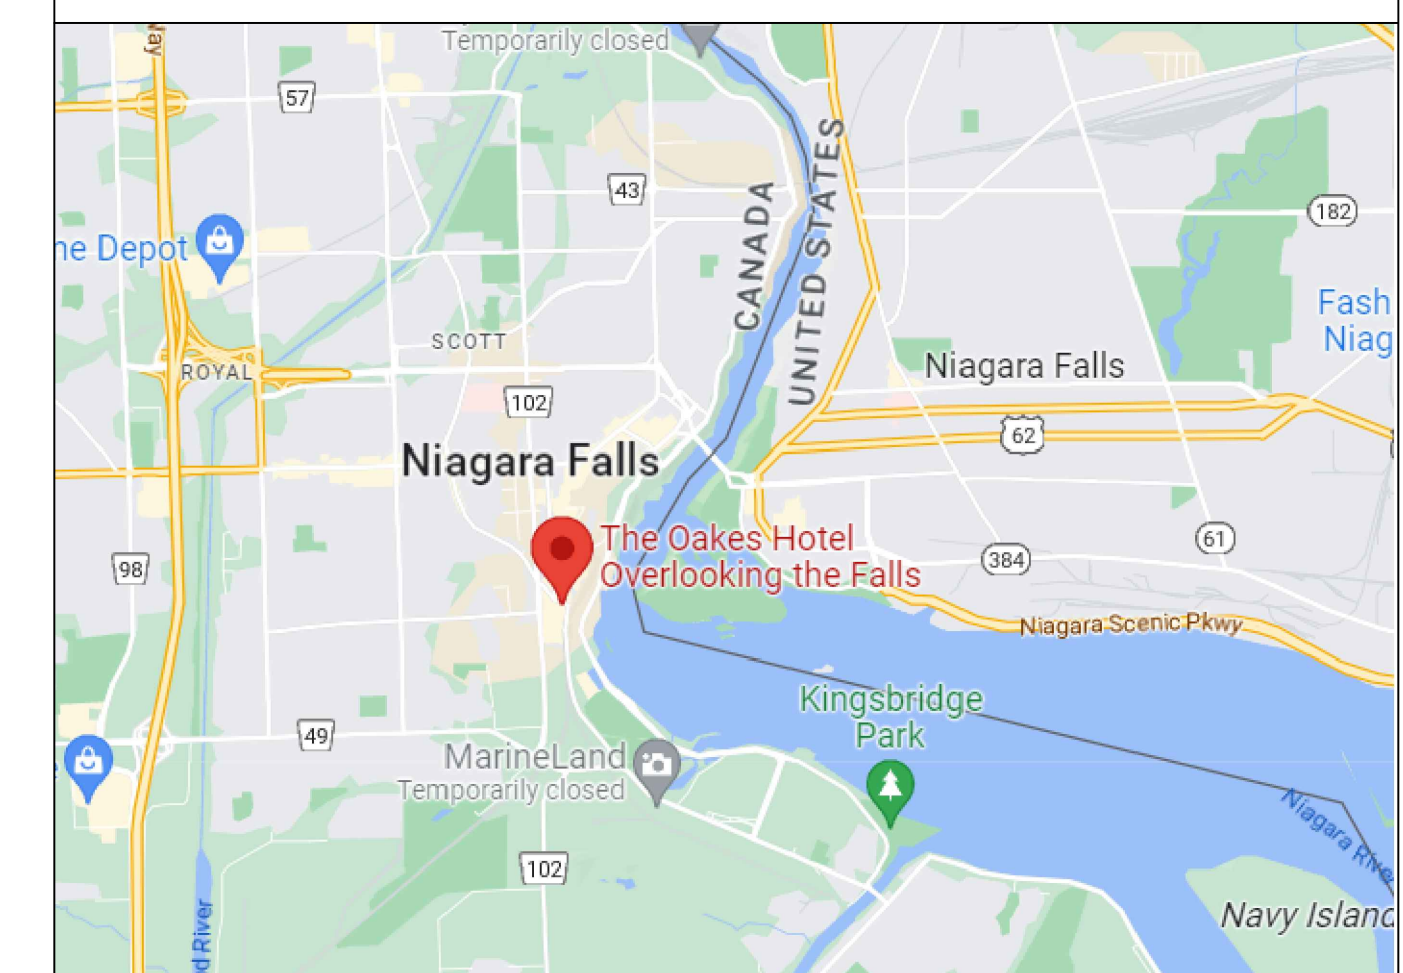

Direction

Drawing

# TPP-B

Scale

1:300

Date

02/12/2024

File No

23004

Project Name

6546 Fallsview Blvd – Niagara Falls

