
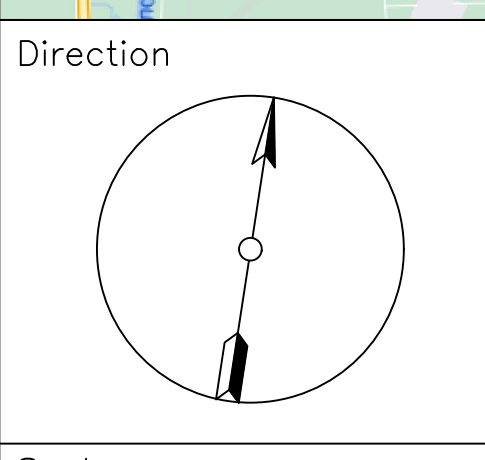


# LEGEND

- Tree to be removed
- Prescribed TPZ
- Group of trees to be removed

# KEY MAP

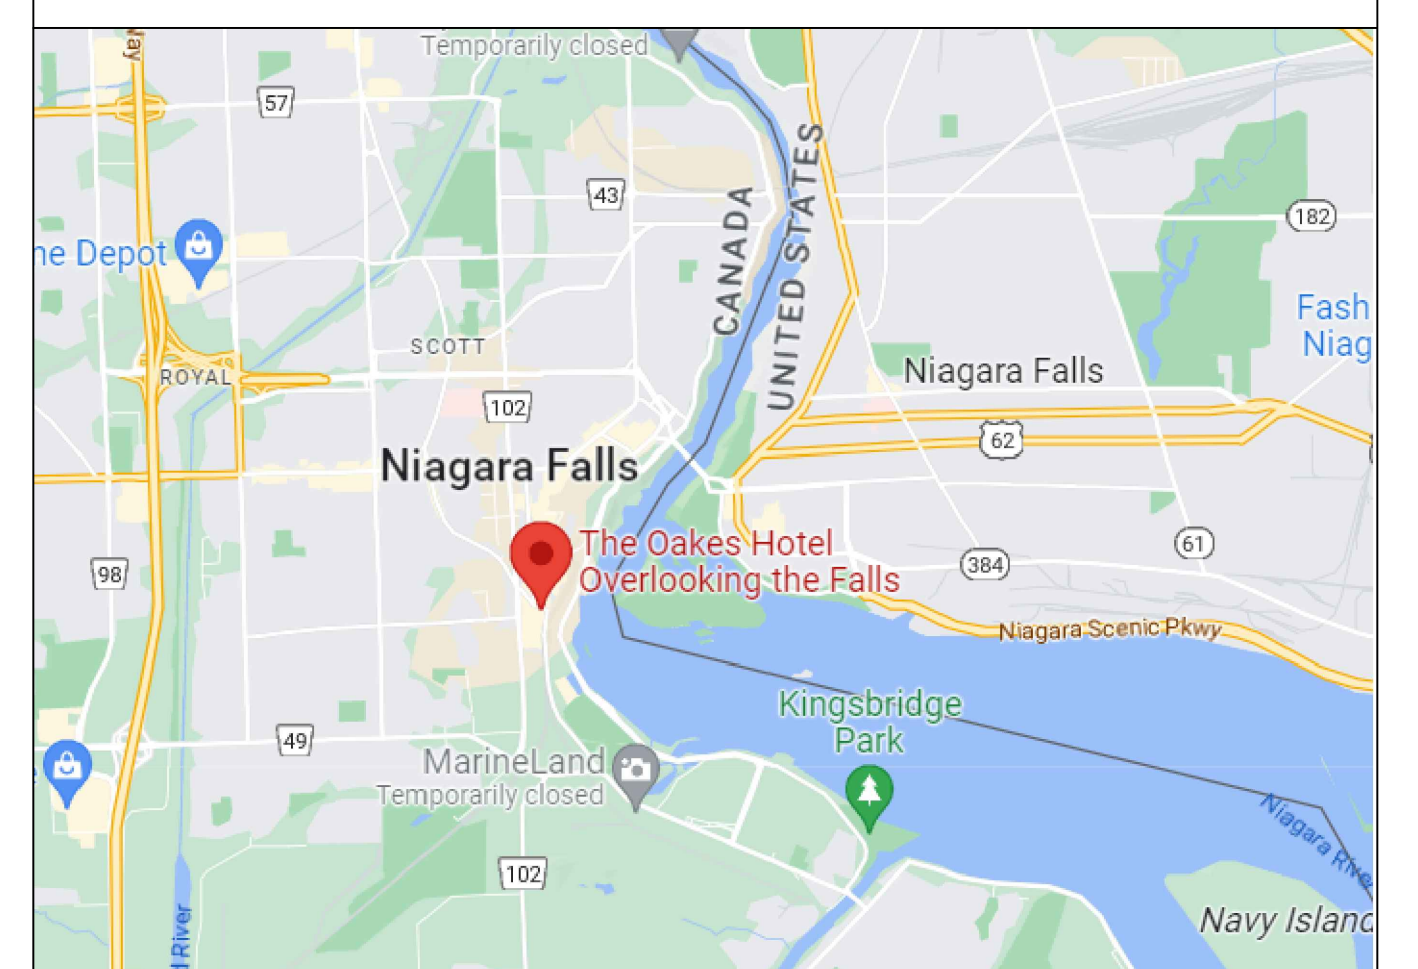

Direction  
Drawing  
**TPP-A**

Scale  
1:300

Date  
02/06/2024

File No

23004

Project Name  
6546 Fallsvie Blvd - Niagara Falls