



① June 21, 10 a.m.
1 : 1000

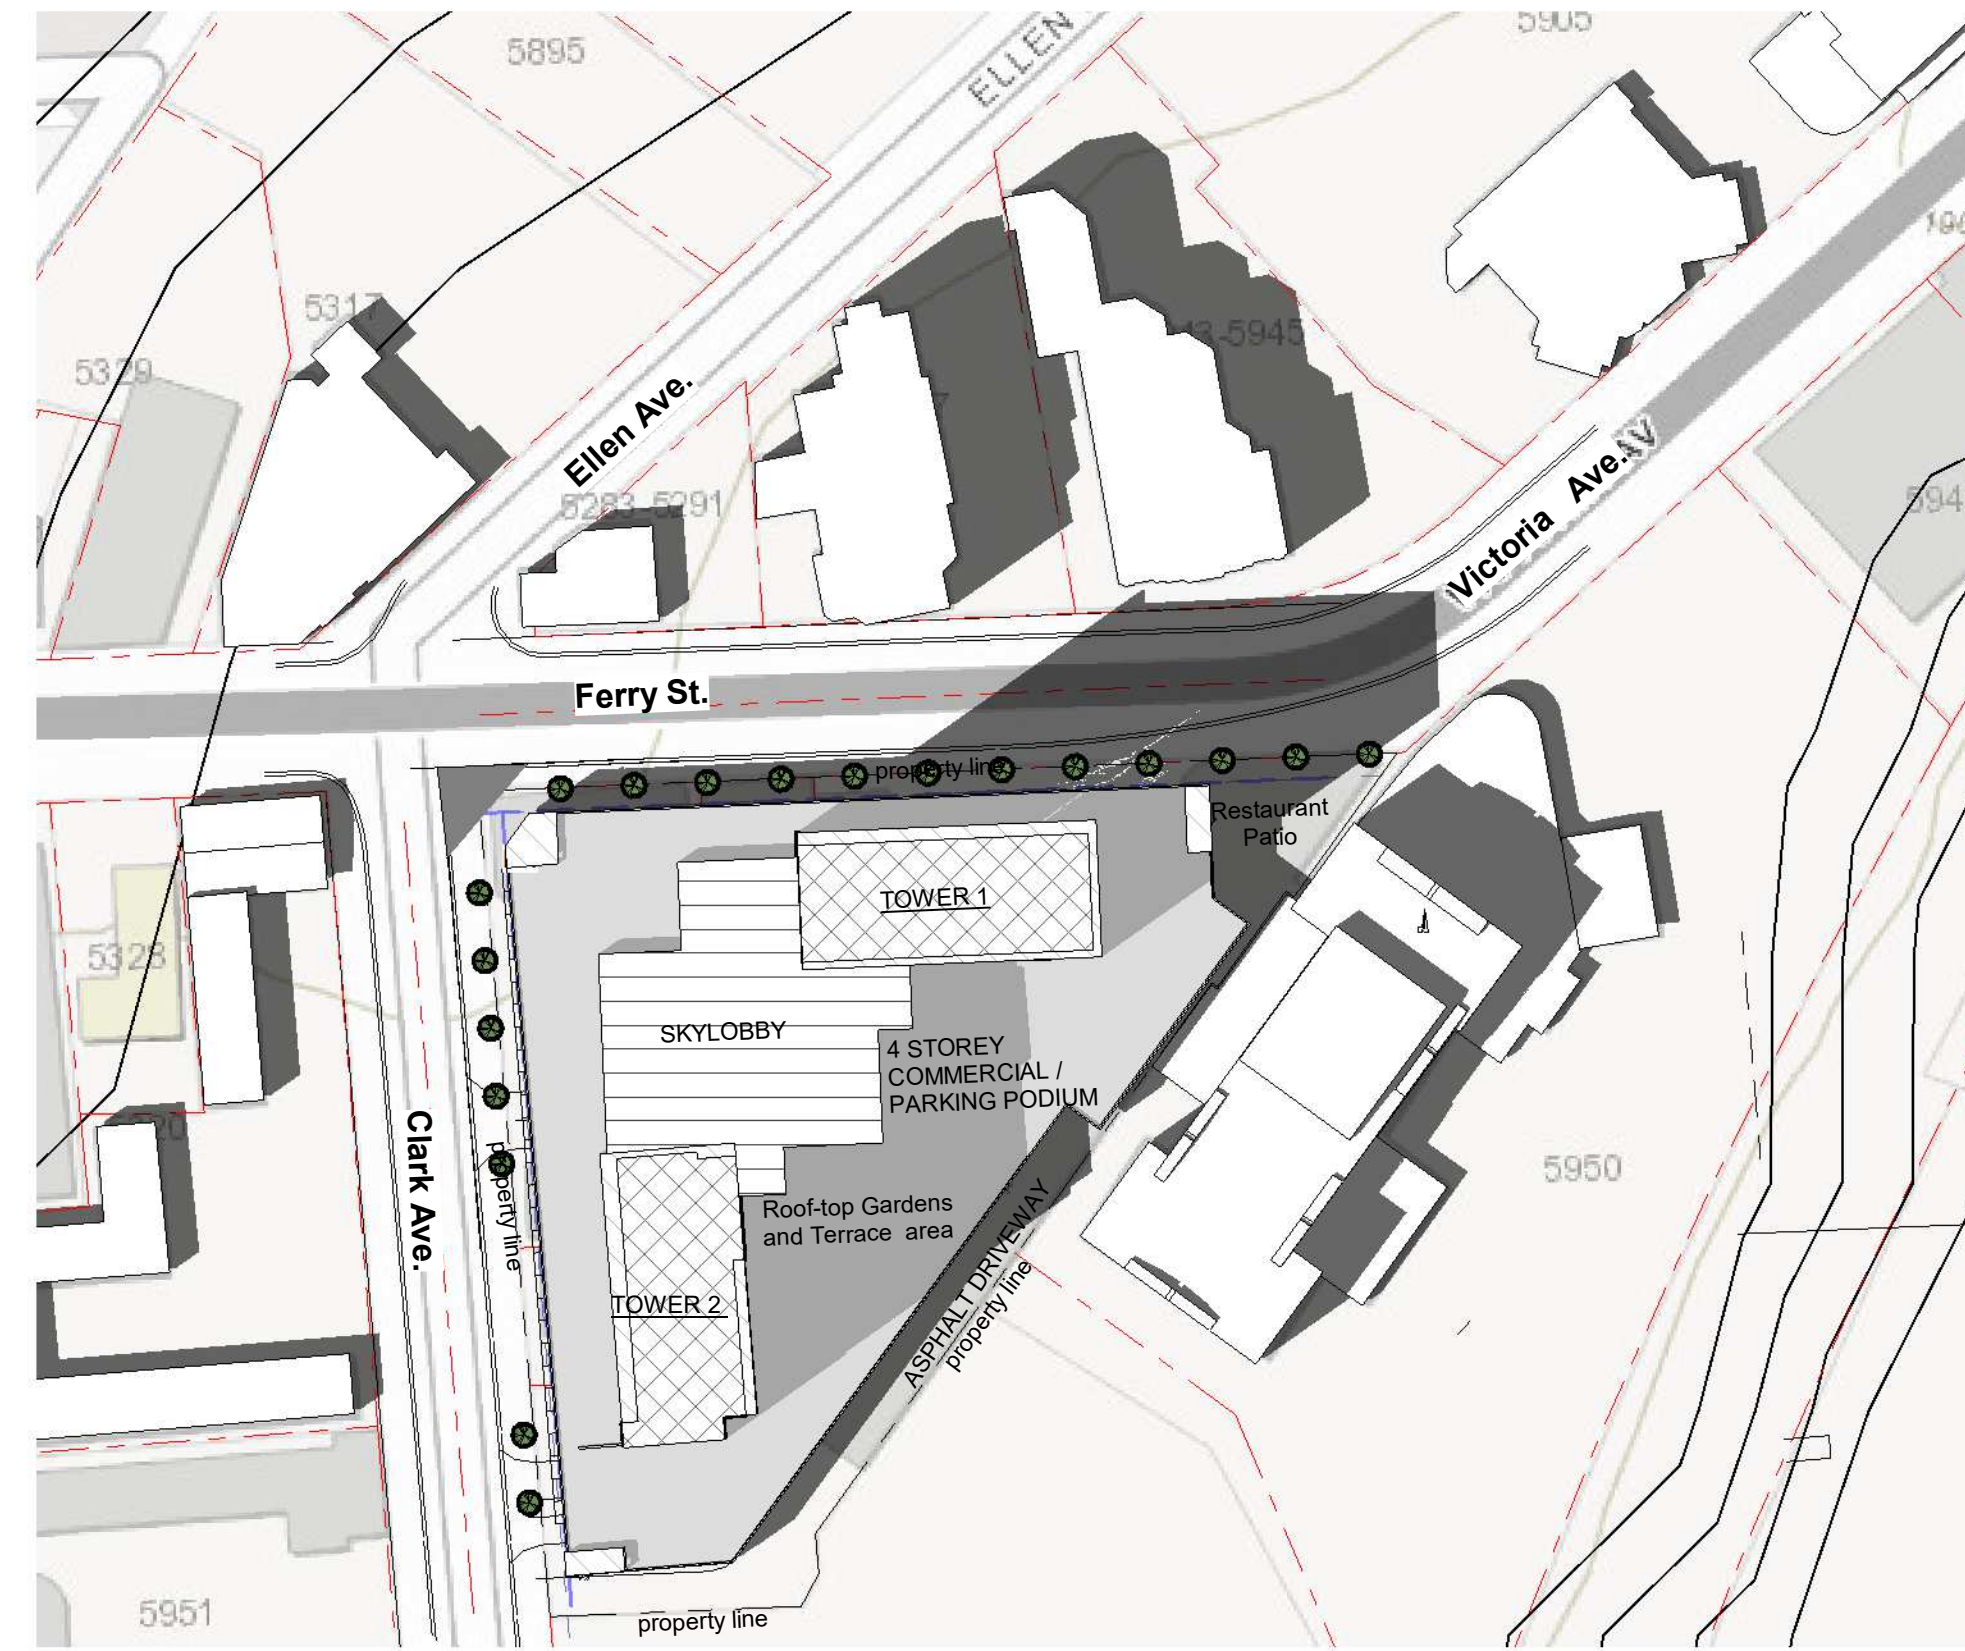

② June 21, 2 p.m.
1 : 1000

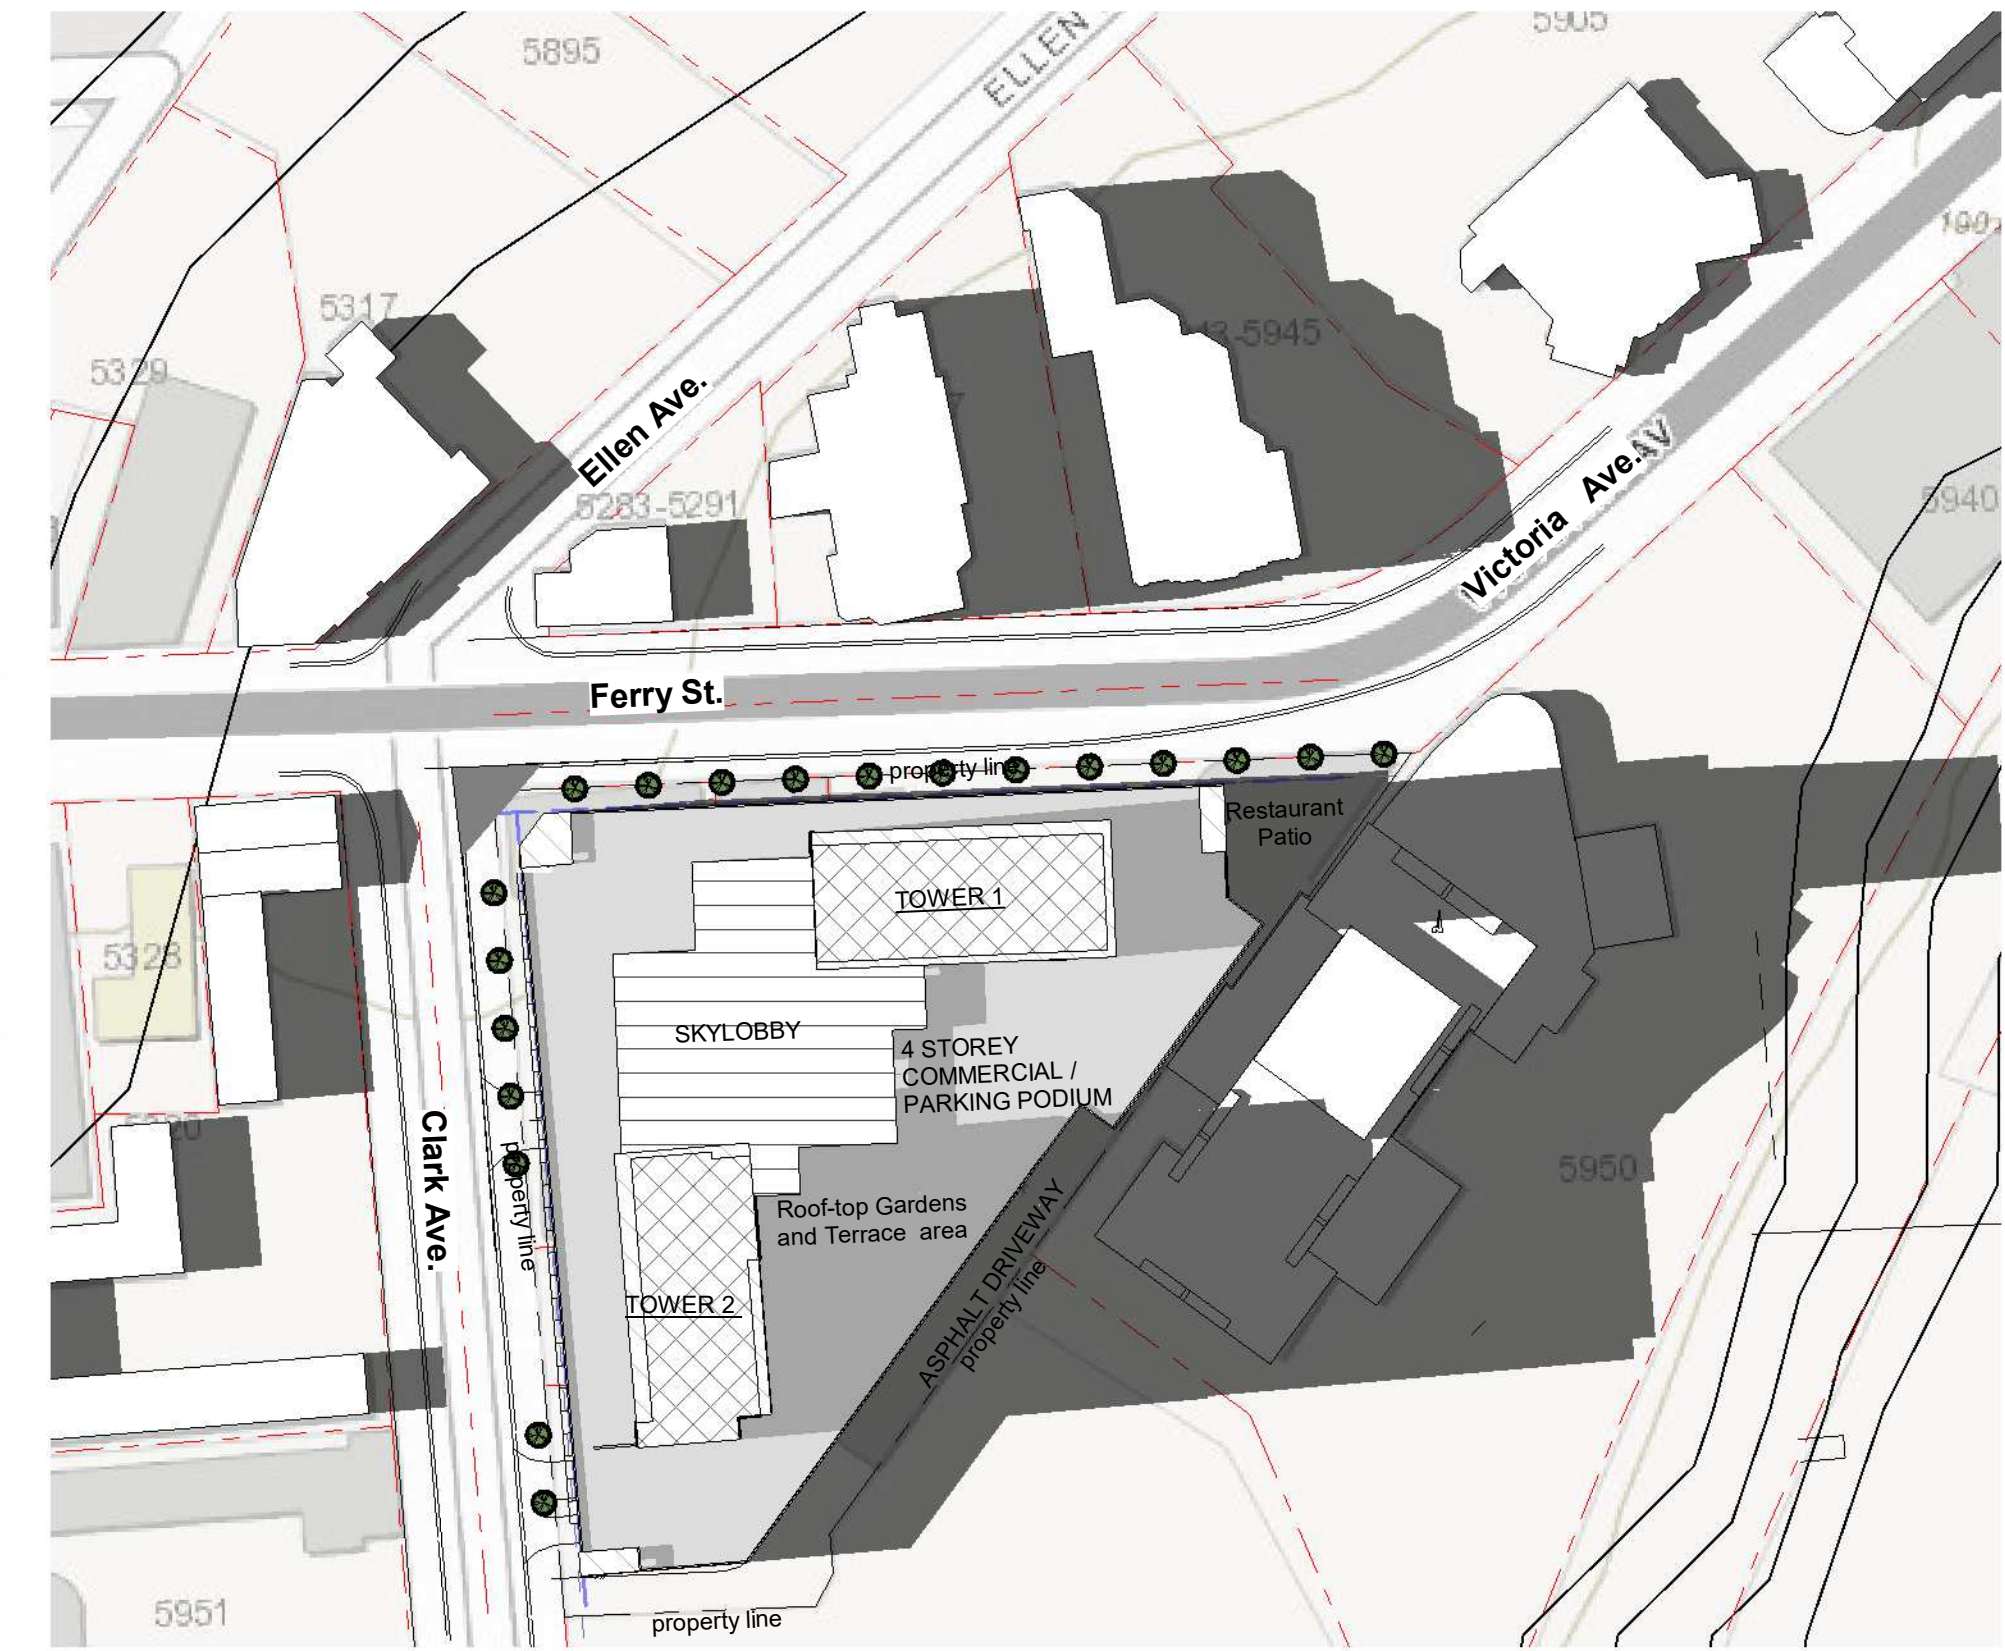


③ June 21, 4 p.m.
1 : 1000



⑥ September 21, 10 a.m.
1 : 1000



④ September 21, 2 p.m.
1 : 1000

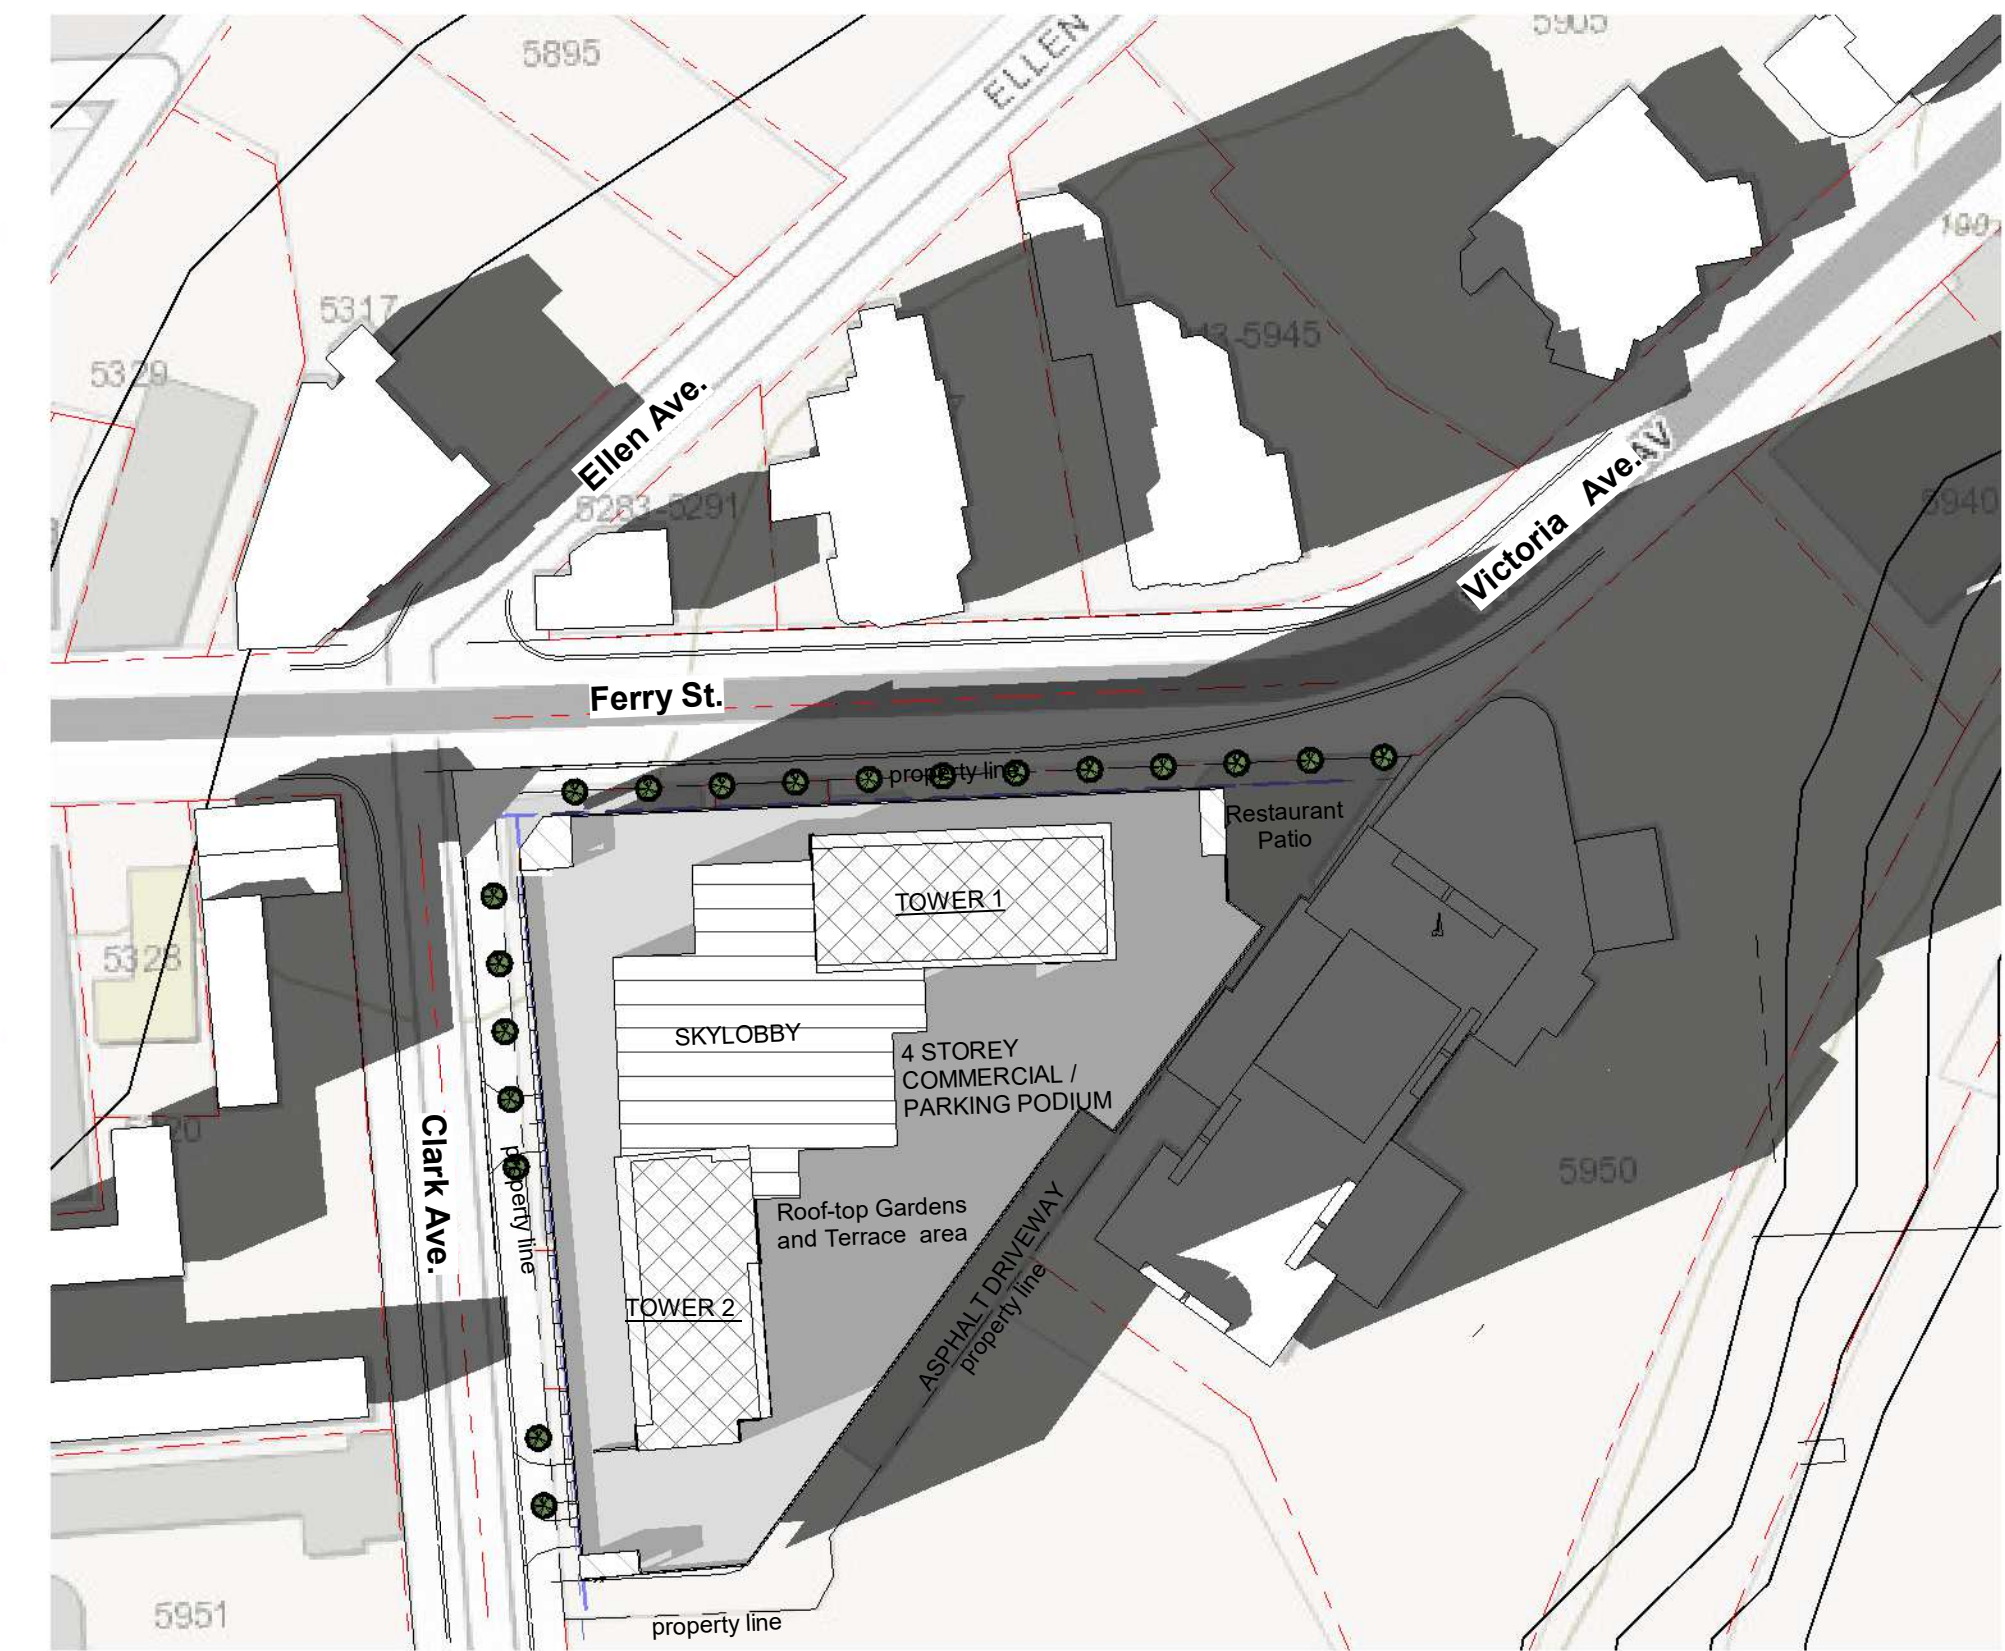

⑤ September 21, 4 p.m.
1 : 1000



JASON PIZZICCOLA DESIGN - ARCHITECTS INC.
209 RIDGE ROAD N
RIDGEWAY, ONTARIO, L0S 1N0
T. 905-894-8300
e-mail: jpizziccola@jpdesign.ca
CERTIFICATE OF PRACTICE : # 4053

Hotel Development at
Ferry and Clark

No.	Description	Date
F	Traffic Comments	2023-12-01

Pre-Consultation

SHEET TITLE:
Shadow Studies-
September 21 and
June 21

DRAWN BY: *Author* DATE: 2023-12-04 10:44:30 AM
SCALE: 1 : 1000 JOB #:
SHEET NO.: A003