


PRUNE ONLY DAMAGED, BROKEN OR DEAD BRANCHES, USING ACCEPTED HORTICULTURAL PRACTICES. 100MM DEP OF CLEAN 50MM WOOD CHIP MULCH


CREATE A TOPSOIL SAUCER AROUND PLANTING PIT

REMOVE ALL CONTAINERS TAKING CARE NOT TO BREAK ROOT BALL. COMPACT SOIL MIX FIRY EVERY 150MM AND OROUGHLY SOAK PLANTING.

**NOTES:**  
DO NOT DROP PLANTS INTO PLANTING PITS!  
MAINTAIN TOP OF ROOT BALL AT FINISHED GRADE  
SPRAY ALL PLANT MATERIAL W/ ANTIDESSICANT PRIOR TO SHIPPING.  
SOIL MIX: 4 PARTS INDIGENOUS SOIL TO ONE PART WELL ROTTED COW MANURE.

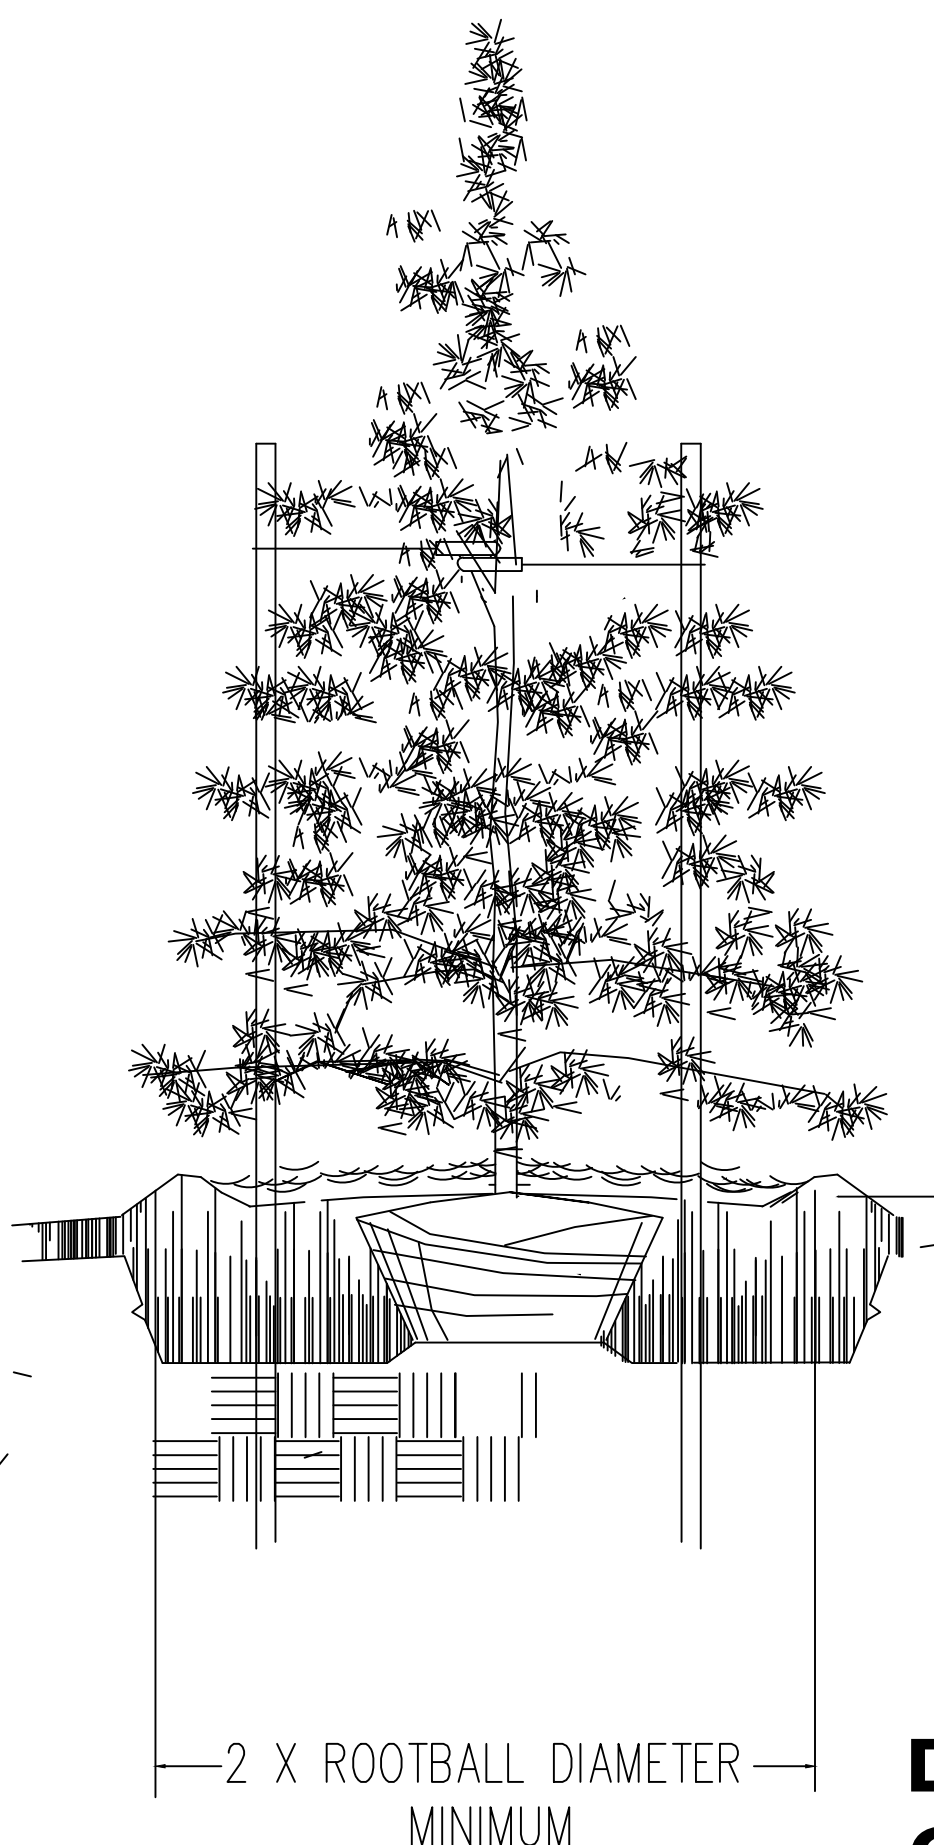

**DECIDUOUS & CONIFEROUS TREE PLANTING DETAIL** N.T.S.

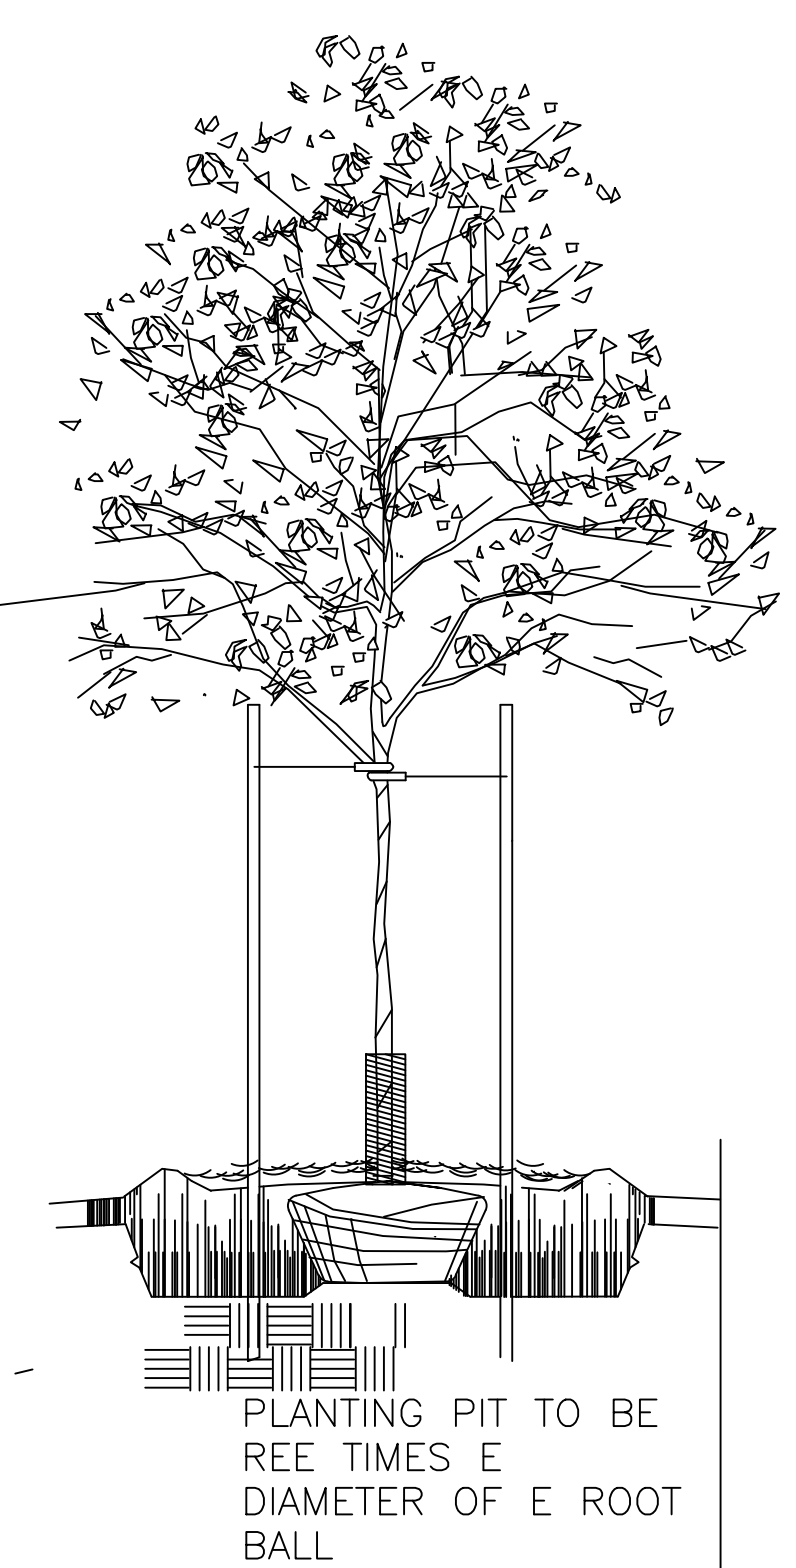

DO NOT PRUNE LEADER  
PRUNE ONLY DAMAGED, BROKEN OR DEAD BRANCHES, USING ACCEPTED HORTICULTURAL PRACTICES.

TREE TIE TO BE FASTENED AROUND TRUNK IN FIGURE EIGHT W/ NO.9 GALV. WIRE ENCASED IN 13MMØ RUBBER HOSE OR APPROVED EQUAL. TO BE REMOVED AFTER SECOND GROWING SEASON.

STEEL 'T' BAR (40x40x5x2400) OR WOODEN SUBSTITUTE. PLACE STAKE ON WINDWARD SIDE OF PLANTING PIT. DRIVE STAKE INTO UNDISTURBED SOIL.  
NOTE: USE 2 STAKES WHEN TREE IS OVER 2.5M IN HEIGHT. TREES UNDER 70MM IN CALIPER REQUIRE 2 STAKES  
TREES OVER 70MM REQUIRE 3 STAKES. REMOVE STAKES AFTER SECOND SEASON.

DECIDUOUS TREES ONLY...CORRUGATED 'PVC' PIPE, RODENT GUARD 5CM BELOW GRADE TO 60CM ABOVE FINISHED GRADE  
100MM DEP OF CLEAN 50MM WOOD CHIP MULCH  
CREATE A TOPSOIL SAUCER AROUND PLANTING PIT  
CUT AND REMOVE TOP 1/3 OF BURLAP AND CUT WIRE BASKET VERTICALLY AND FOLD DOWN

COMPACT SOIL MIX FIRY EVERY 150MM AND OROUGHLY SOAK PLANTING.  
**NOTES:**  
DO NOT DROP PLANTS INTO PLANTING PITS!  
MAINTAIN TOP OF ROOT BALL AT FINISHED GRADE  
SPRAY ALL PLANT MATERIAL W/ ANTIDESSICANT PRIOR TO SHIPPING.  
SOIL MIX: 4 PARTS INDIGENOUS SOIL TO ONE PART WELL ROTTED COW MANURE. OROUGHLY MIX.

**SHRUB PLANTING DETAIL** N.T.S.

**DETAILS**

CONTRACTOR MUST VERIFY ALL DIMENSIONS AND BE RESPONSIBLE FOR E SAME. REPORT ANY DISCREPANCIES TO LANDSCAPE ARCH BEFORE COMMENCING E WORK. DO NOT SCALE E DRAWINGS. IS DRAWING IS NOT TO BE USED FOR CONSTRUCTION PURPOSES UNTIL COUNTERSIGNED.

.1	ISSUED FOR APPROVAL	04.12.24	DM
0	ISSUED FOR DISCUSSION	02.17.23	DM

DONALD MARTIN  
LANDSCAPE ARCHITECT

4655 Fir Avenue . Niagara Falls . Ontario  
donmartin049@gmail.com 905 . 357 . 1947

**MONTROSE. TOWNHOUSES**  
NIAGARA FALLS, ONTARIO

COSTANTINO CONSTRUCTION  
6496 January Dr, Niagara Falls, ON L2J 4J4

**DETAILS**

OWNER'S NAME \_\_\_\_\_

SIGNATURE \_\_\_\_\_

**THE CITY OF NIAGARA FALLS**

DIRECTOR OF BUILDING & PLANNING SERVICES

DATE: \_\_\_\_\_ 20 \_\_\_\_\_

NOTE: THE DIMENSIONS, AREAS AND LOCATIONS SHOWN ON THIS PLAN ARE APROXIMATE AND MAY BE SLIGHTLY ALTERED IN THE FINAL DESIGN, PROVIDING THE INTENT AND PURPOSE OF THE ORIGINAL PLQN IS MAINTAINED AND ALL RELEVANT ZONING PROVISIONS COMPLIED WITH. FURTHER AND NOT WITHSTANDING ANYTHING SHOWN ON THIS PLAN TO THE CONTRARY, ALL SITE SERVICING GRADING AND DRAINAGE SHALL BE IN ACCORDABCE WITH PLANS APPROVED BY THE ENGINEER.

D.M.	D.M.
DATE: 02.17.23	SCALE: as shown
DRAWING No: 021723-D	SHEET No. REV. <b>D-1 .1</b>