

Peter J. Lesdow
a r c h i t e c t

1465 Dufferin Road, Unit 11, Niagara Falls, Ontario, L2E 6G5
Telephone: 905.231.1112 email: peter@pjlarchitect.com



SHADOW STUDIES

DATE	REVISIONS
Apr. 06 / 23	PRE-CONSULTATION APPLICATION
Feb. 27 / 24	FOR OPA/ZBA APPLICATION


KALAR APARTMENTS

7302 Kalar Road
Niagara Falls, ON


DATE: Mar. 23 / 23
SCALE: AS NOTED
DRAWN BY: MRW
CHECK BY: PJL

23 - 05


A-3

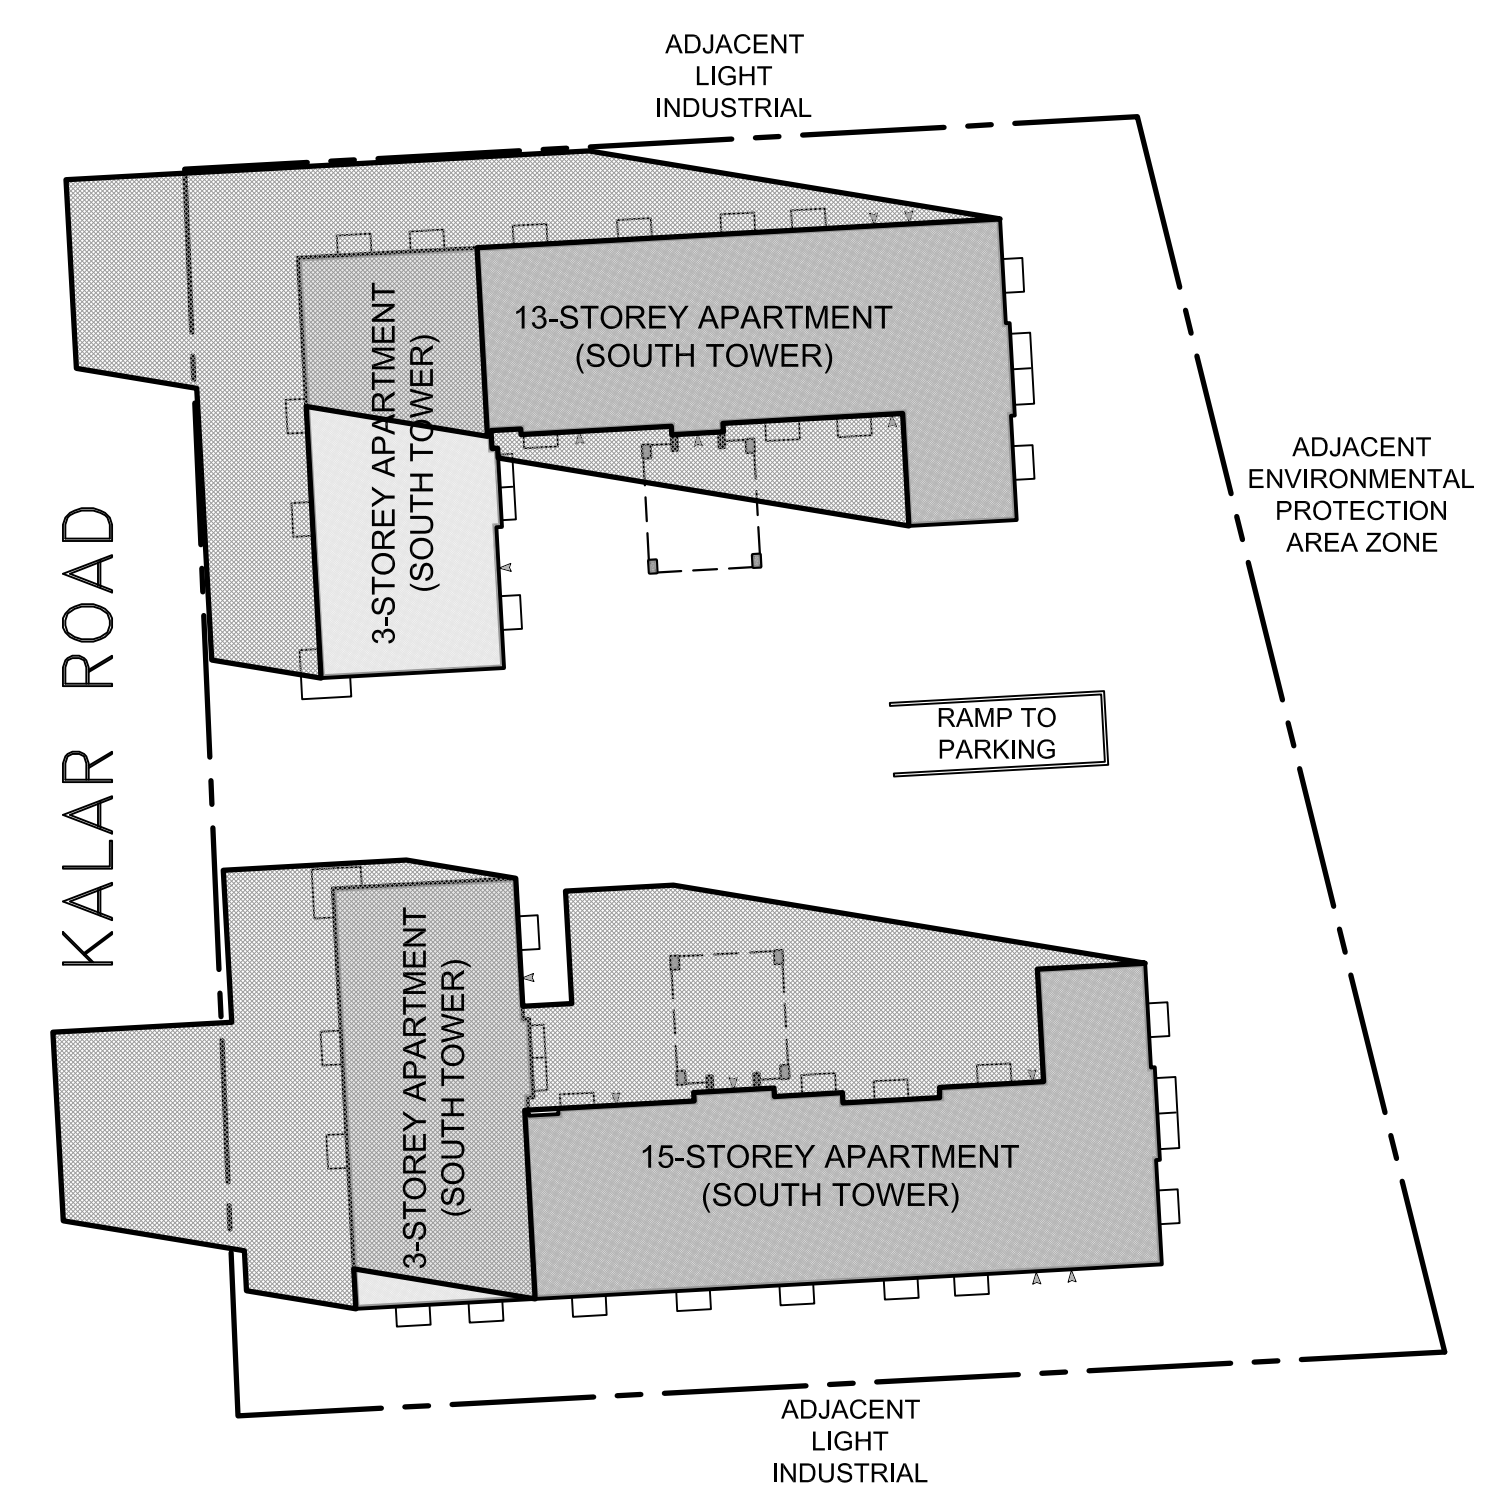


JUNE 21, 10:00AM
SCALE: 1:750

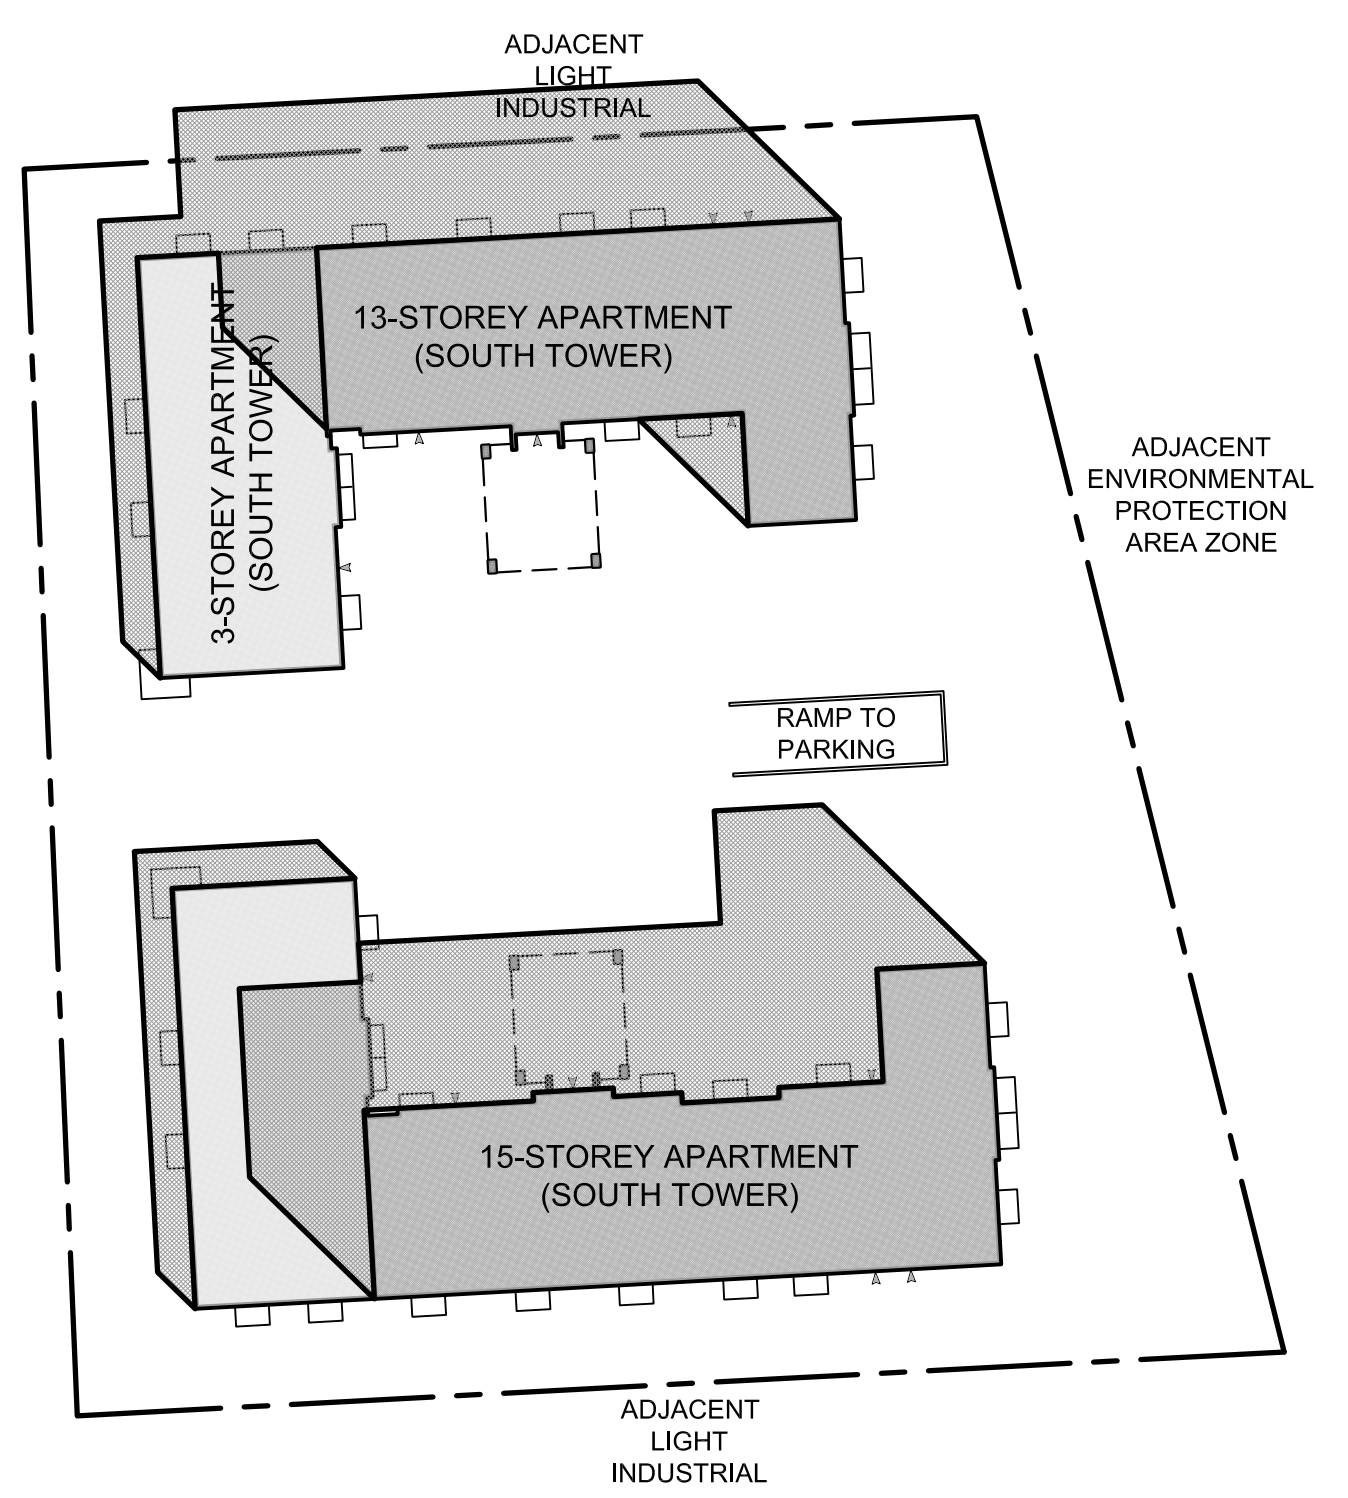


JUNE 21, 12:00PM
SCALE: 1:750

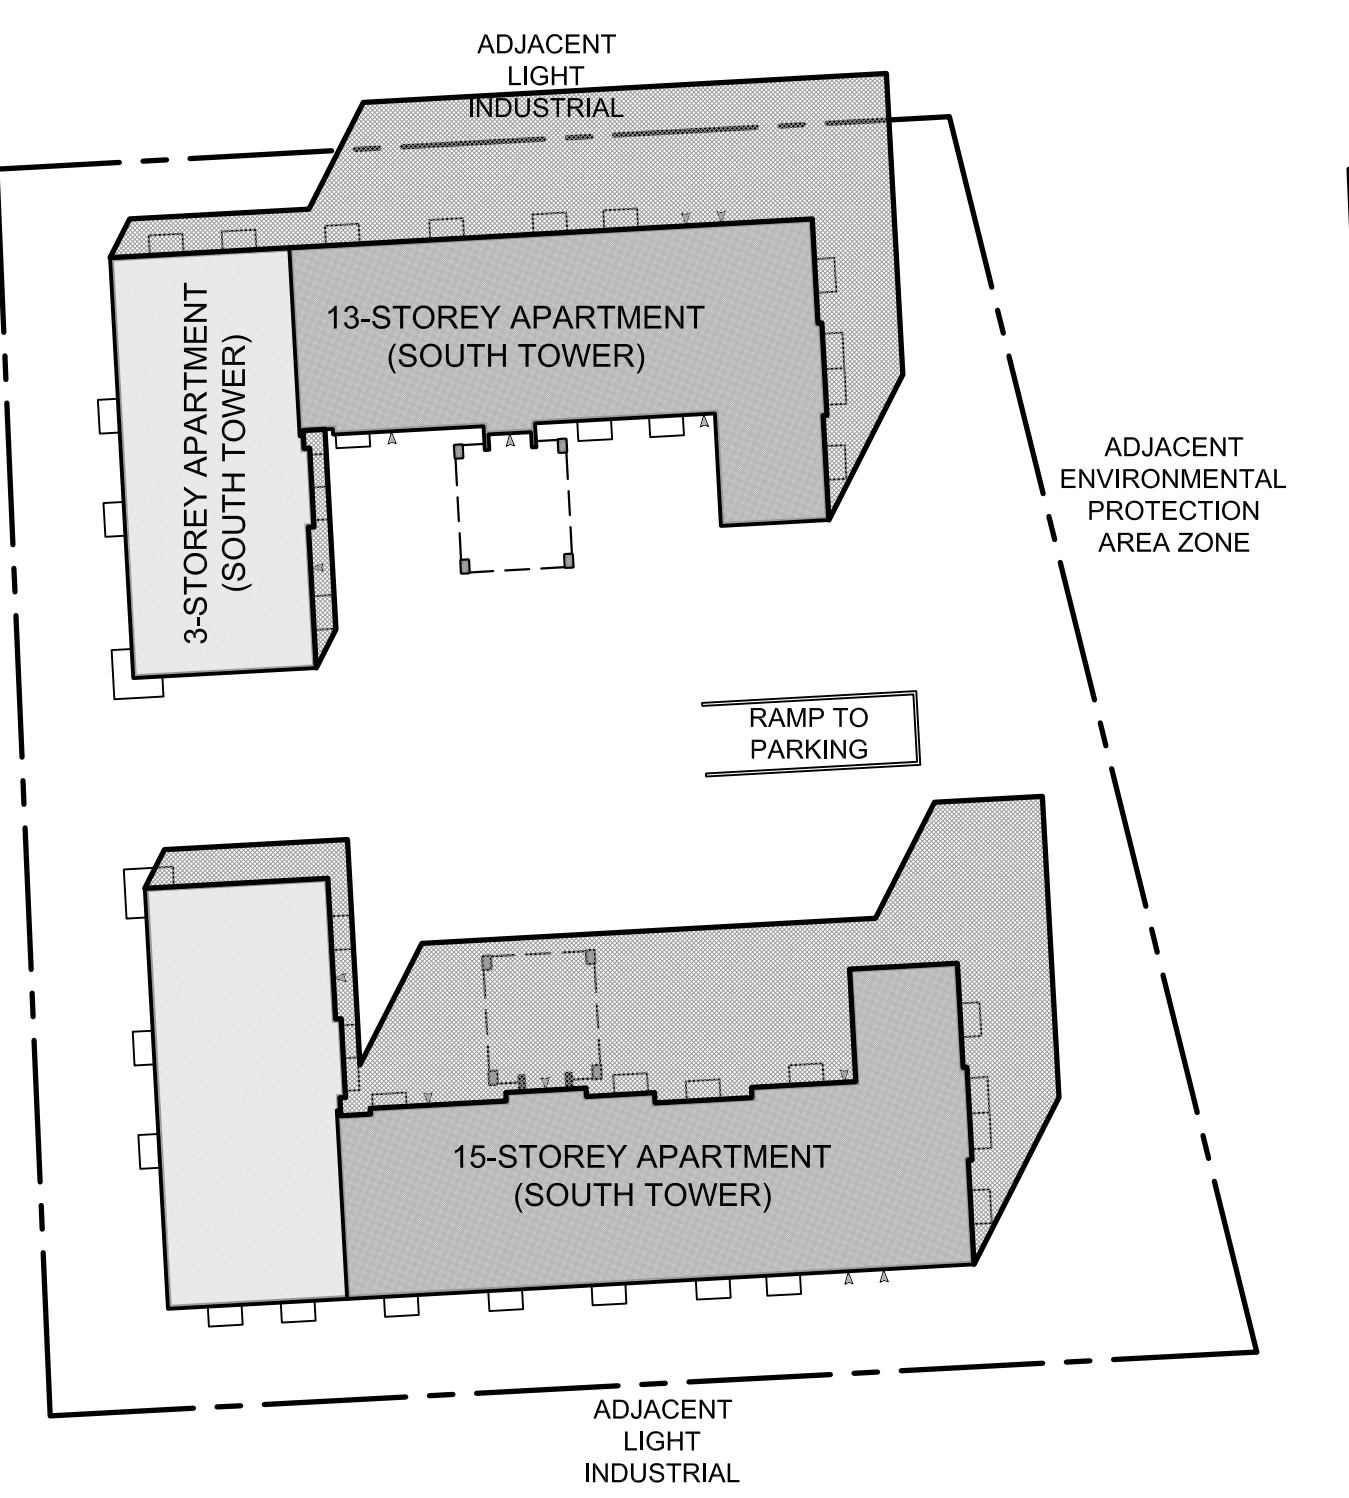


JUNE 21, 2:00PM
SCALE: 1:750

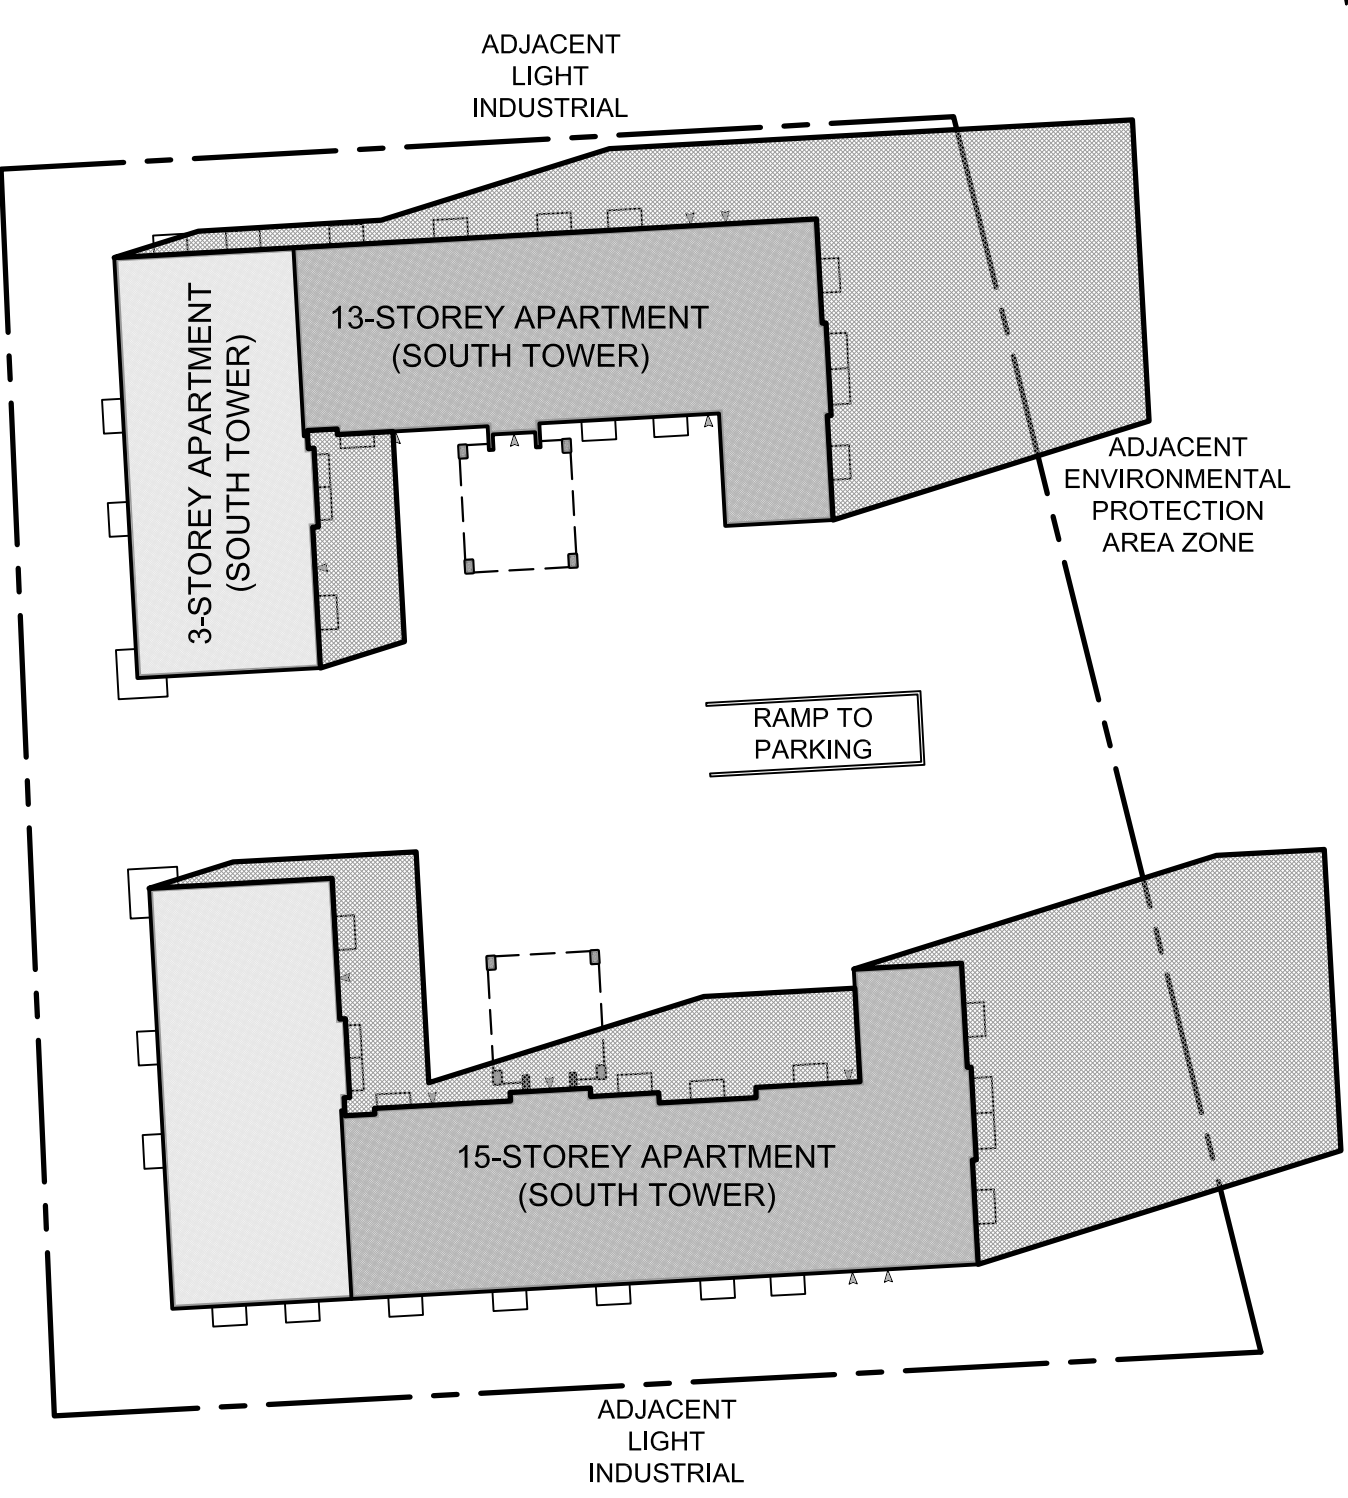


JUNE 21, 4:00PM
SCALE: 1:750

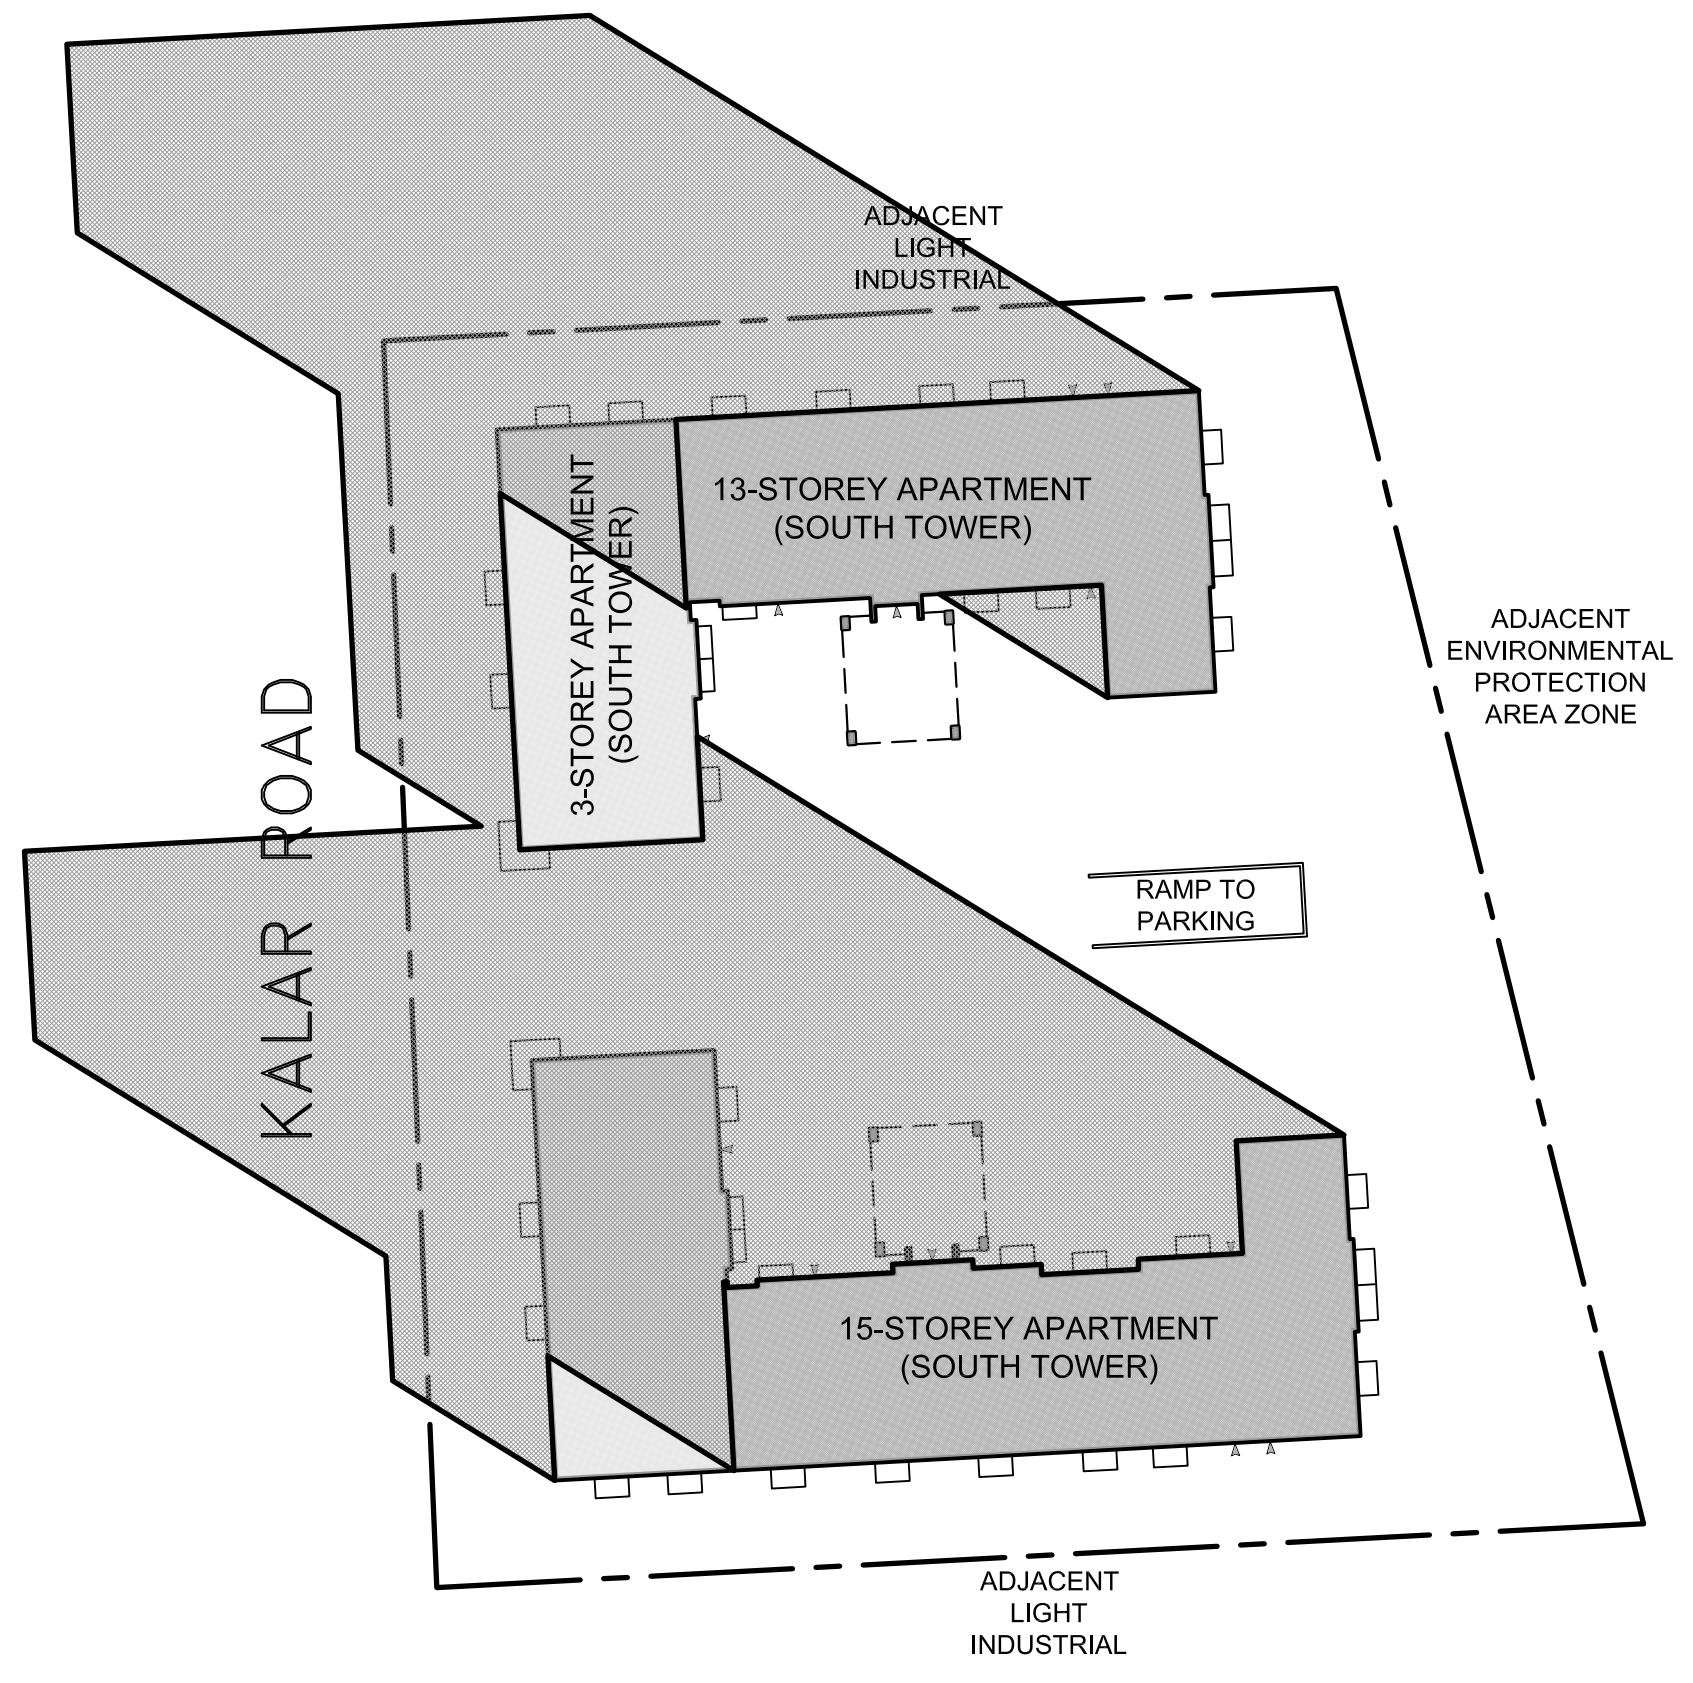


SEPTEMBER 21, 10:00AM
SCALE: 1:750

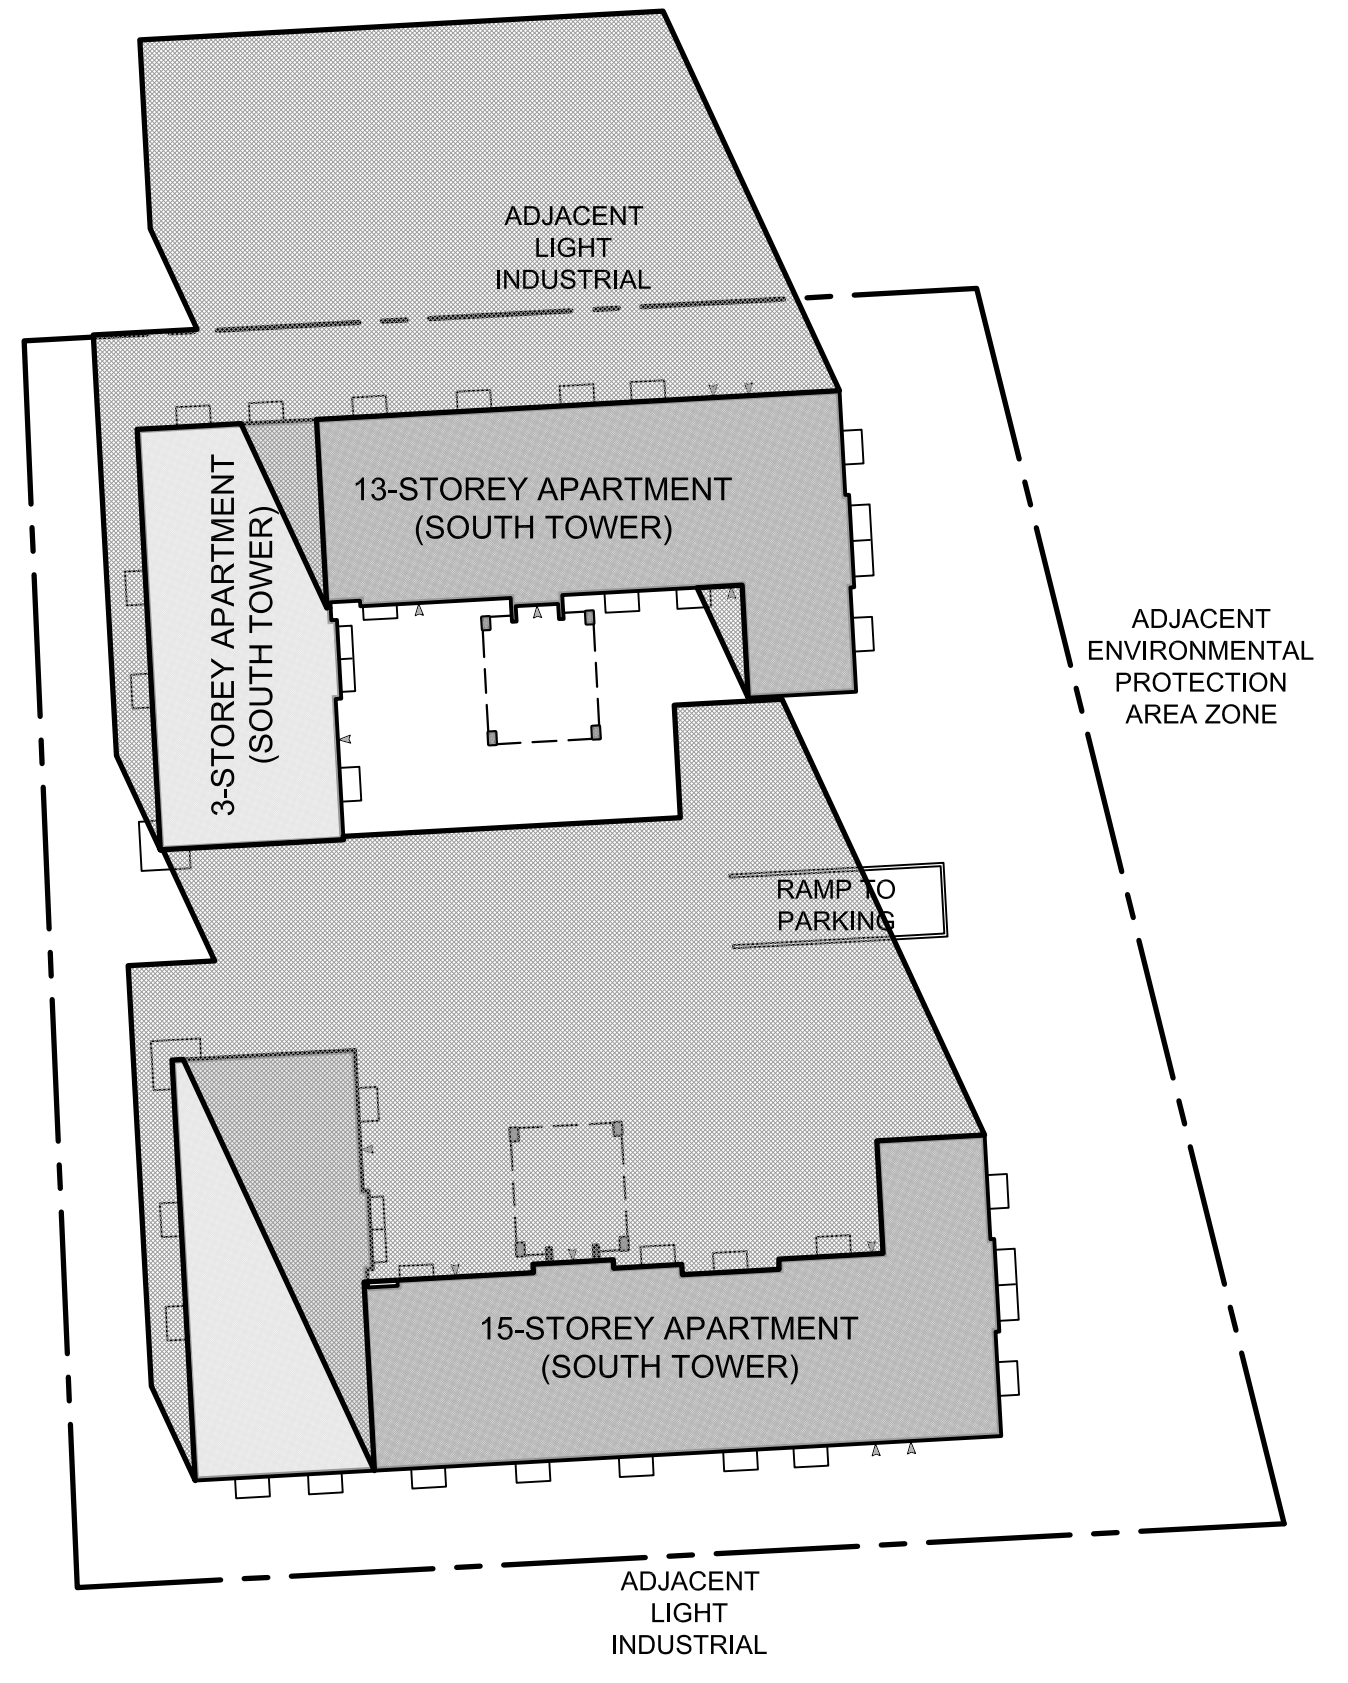

SEPTEMBER 21, 12:00PM
SCALE: 1:750

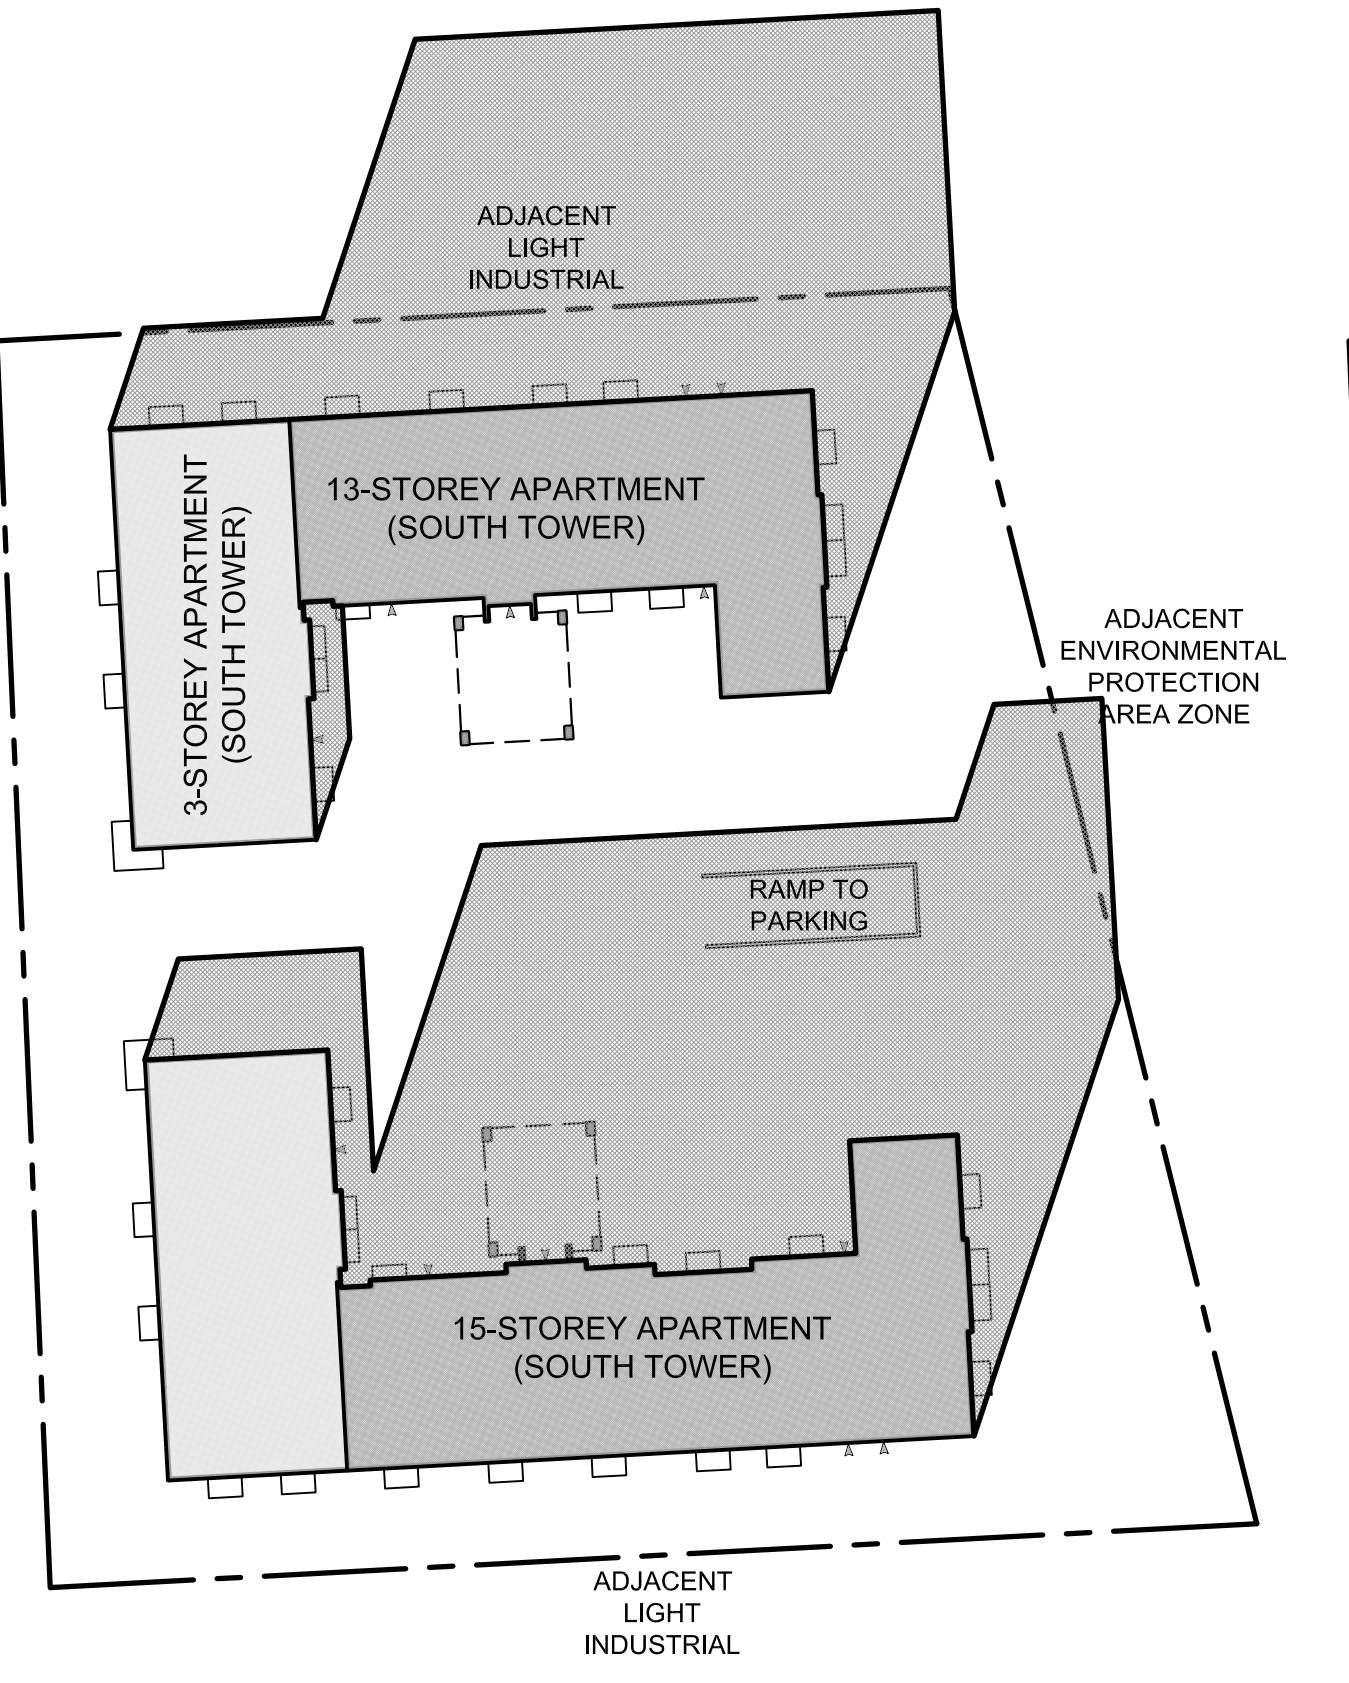

SEPTEMBER 21, 2:00PM
SCALE: 1:750

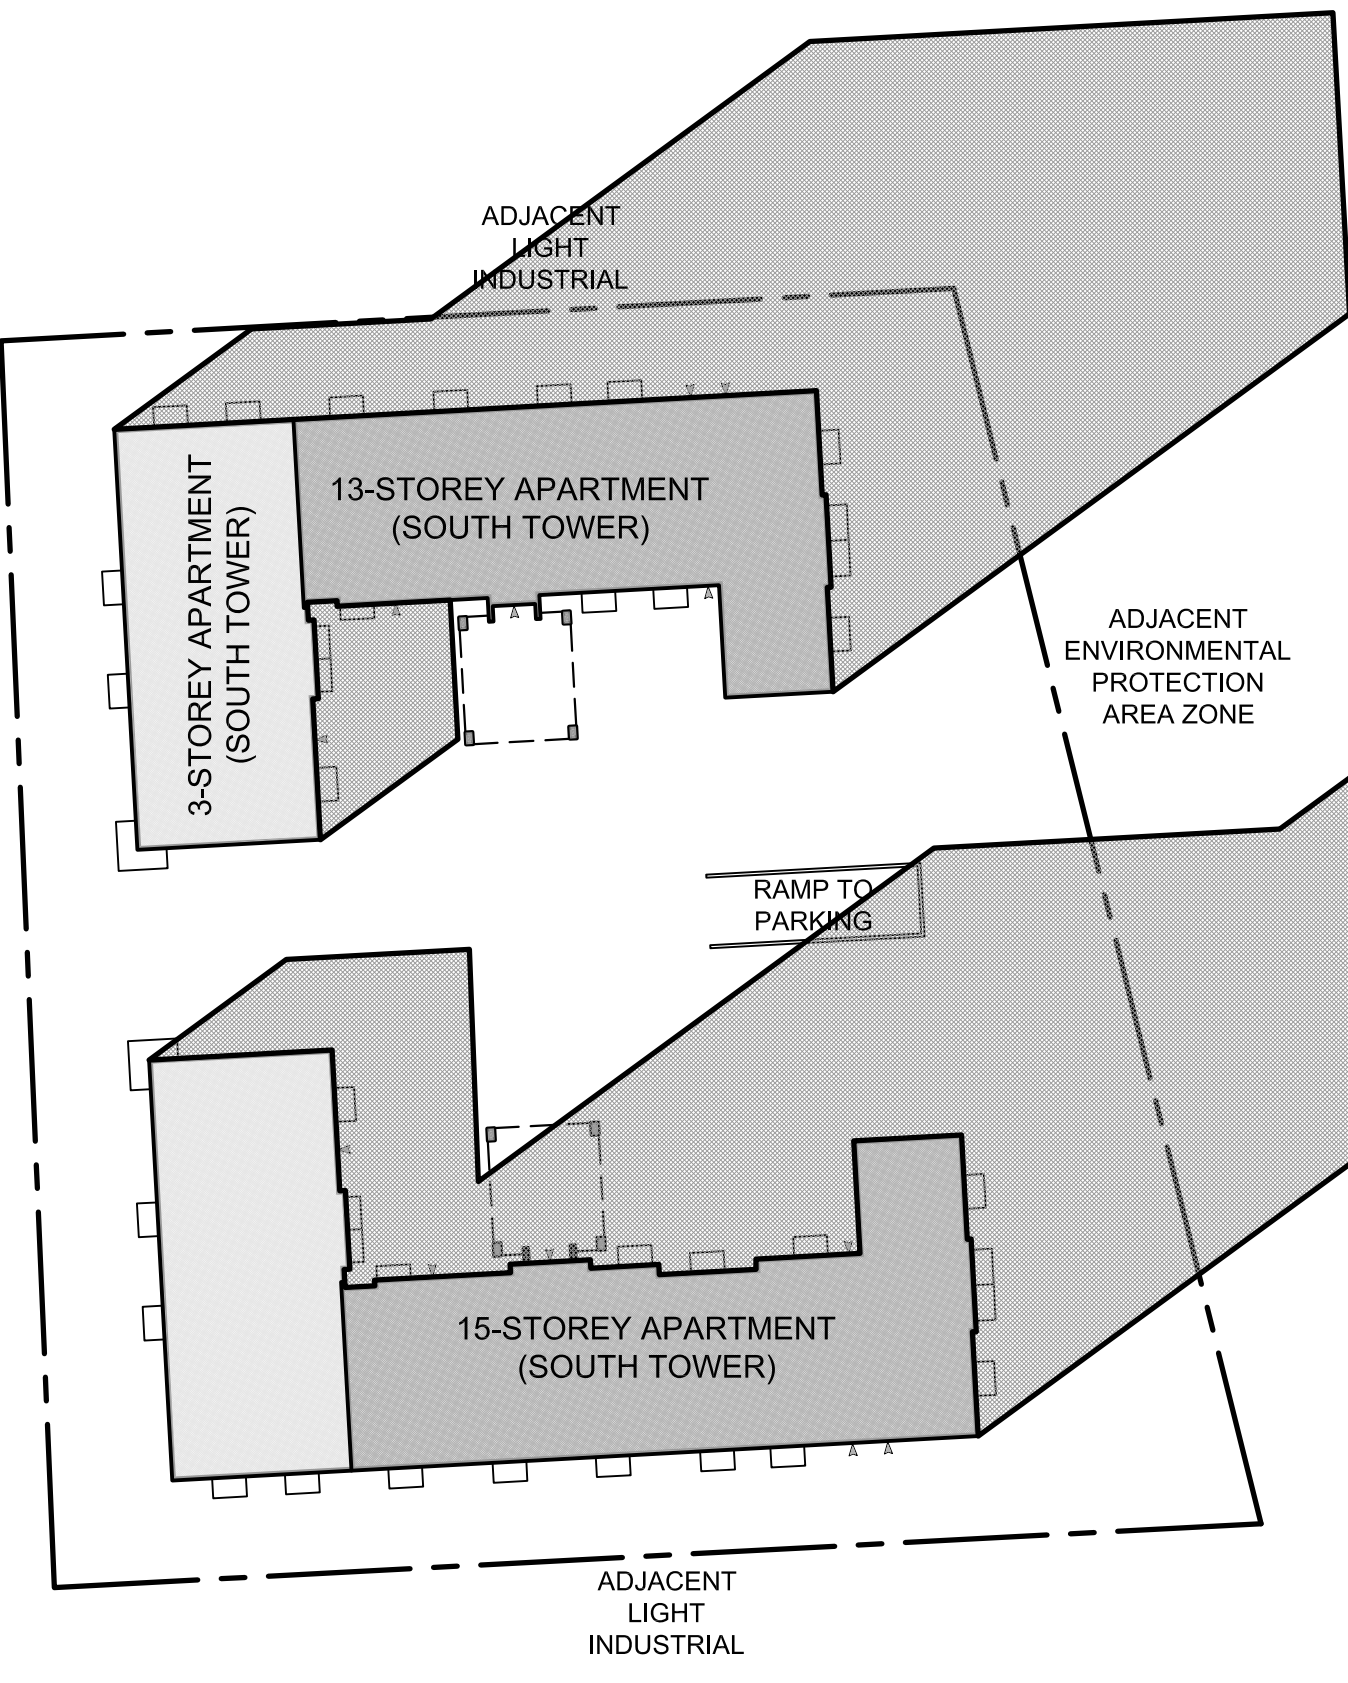

SEPTEMBER 21, 4:00PM
SCALE: 1:750