



A1




A2




A3



A4

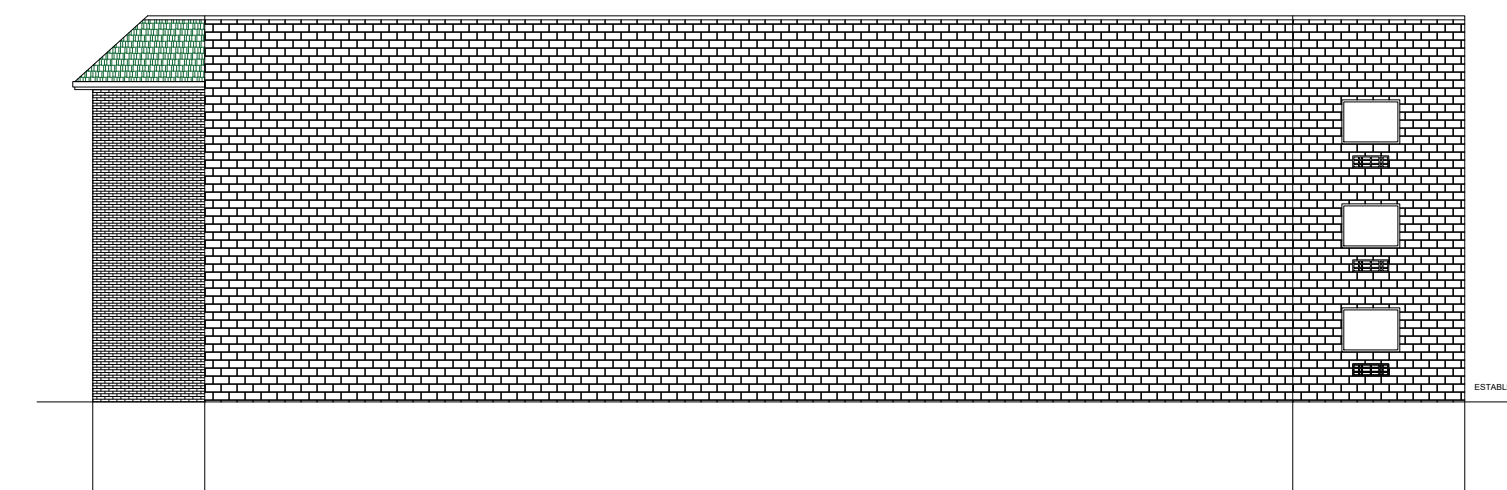

A5

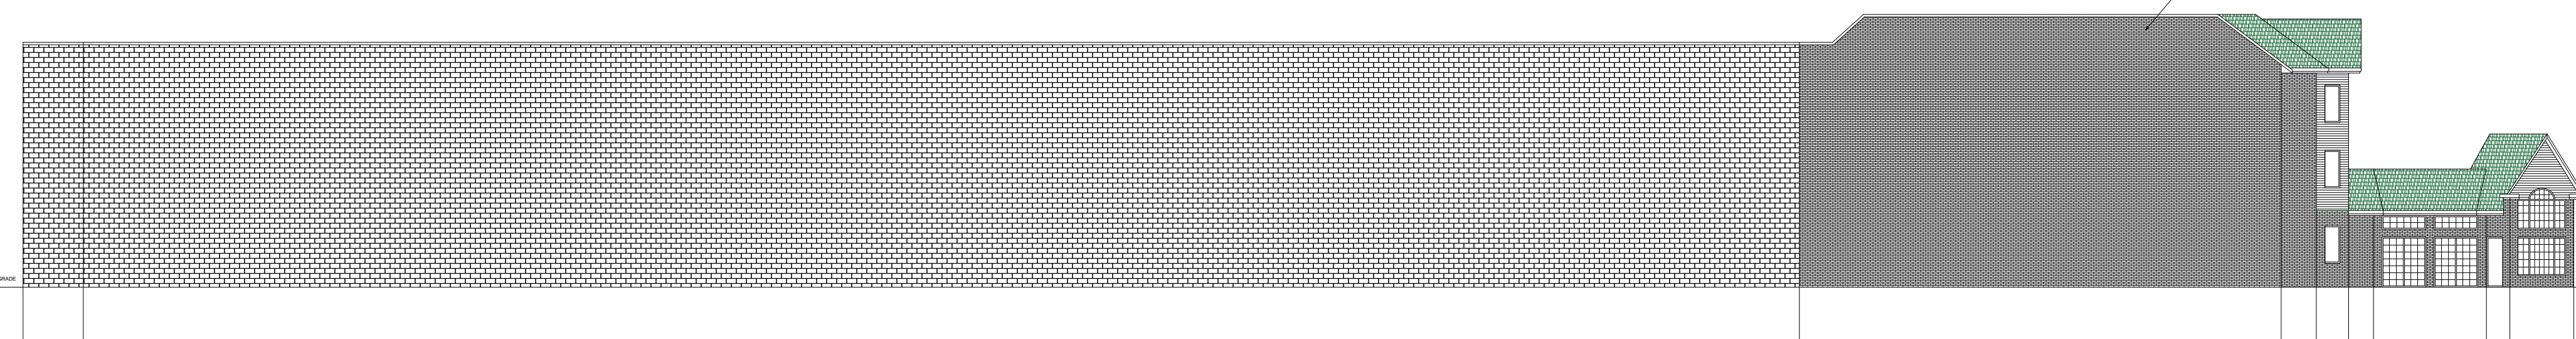

A6

REVISION	DATE
2-	ISSUED FOR BUILDING PERMIT SEPTEMBER-2024
1-	ISSUED FOR CLIENT REVIEW JULY-2024



**BENAN HANOUDI ARCHITECT INC.**

1442 Bridgeport Street  
Oshawa, Ontario L1K 2P5, Canada  
Tel: 289.404.0422  
Email: benan\_hanoudi@yahoo.ca  
www.mycustombuilding.com

PROJECT:

**7737 LUNDYS LANE  
AS-IS DRAWINGS**

PROJECT NO.: 2024-26

For: **BLUEVALE CAPITAL GROUP INC**

Drawing Title:

**ELEVATIONS**

Location:

**NIAGARA FALLS, ONTARIO.**

Scale:

**1/16"=1'-0"**

Date:

**SEPTEMBER-2024**

Drawn by:

**B.H.**


Drawing No.

Designed by:


**B.H.**

**A-14**

Approved by:

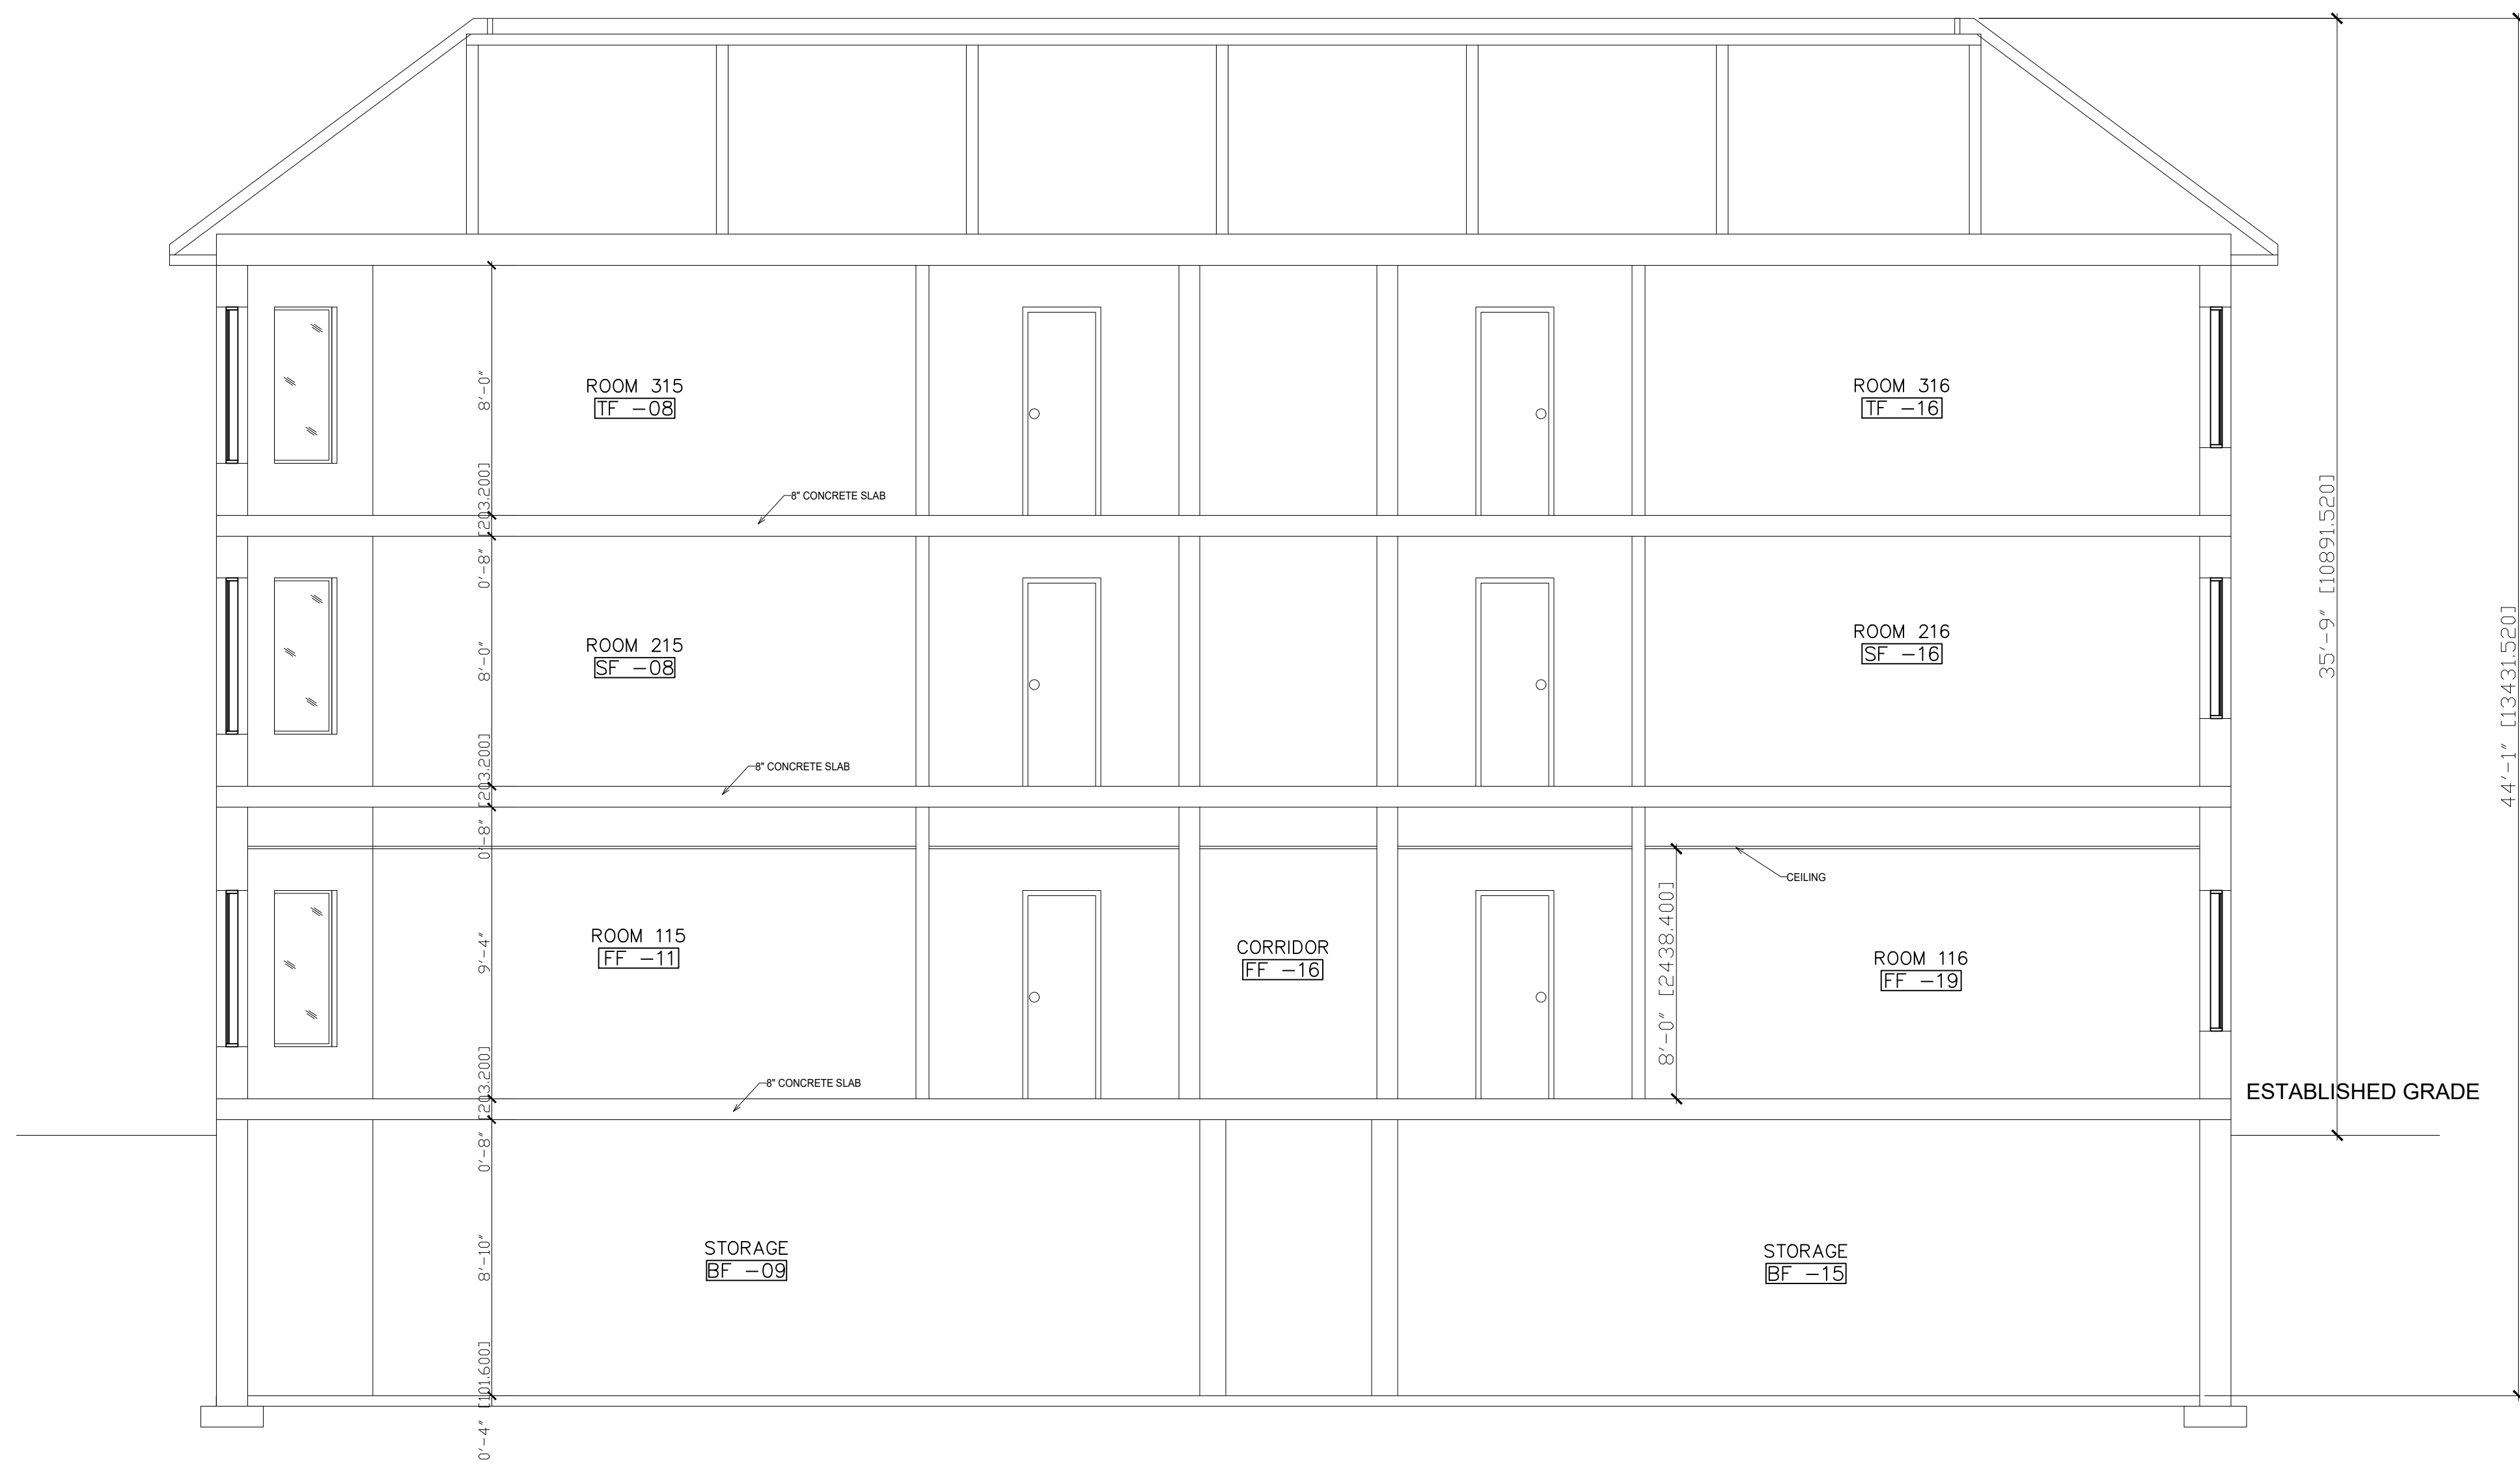

REVISION	DATE
2- ISSUED FOR BUILDING PERMIT	SEPTEMBER-2024
1- ISSUED FOR CLIENT REVIEW	JULY-2024

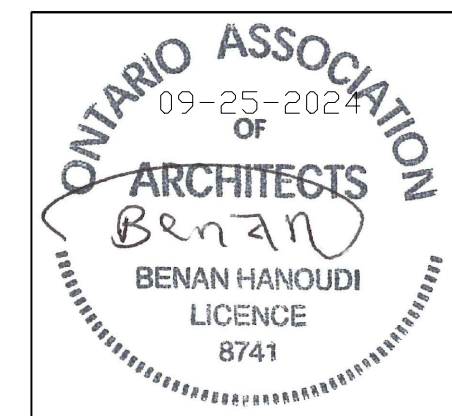

**BENAN HANOUDI ARCHITECT INC.**

1442 Bridgeport Street  
 Oshawa, Ontario L1K 2P5, Canada  
 Tel: 289.404.0422  
 Email: benan\_hanoudi@yahoo.ca  
 www.mycustombuilding.com

PROJECT:  
**7737 LUNDYS LANE  
 AS-IS DRAWINGS**

PROJECT NO.: **2024-26**

For: **BLUEVALE CAPITAL GROUP INC**

Drawing Title:  
**SECTION A-A**

Location:  
**NIAGARA FALLS, ONTARIO.**

Scale: **1/4"=1'-0"** Date: **SEPTEMBER-2024**


Drawn by: **B.H.** Drawing No.

Designed by: **B.H.**

Approved by:


**A-15**

**1 SECTION A-A**  
 Scale: 1/4"=1'-0"

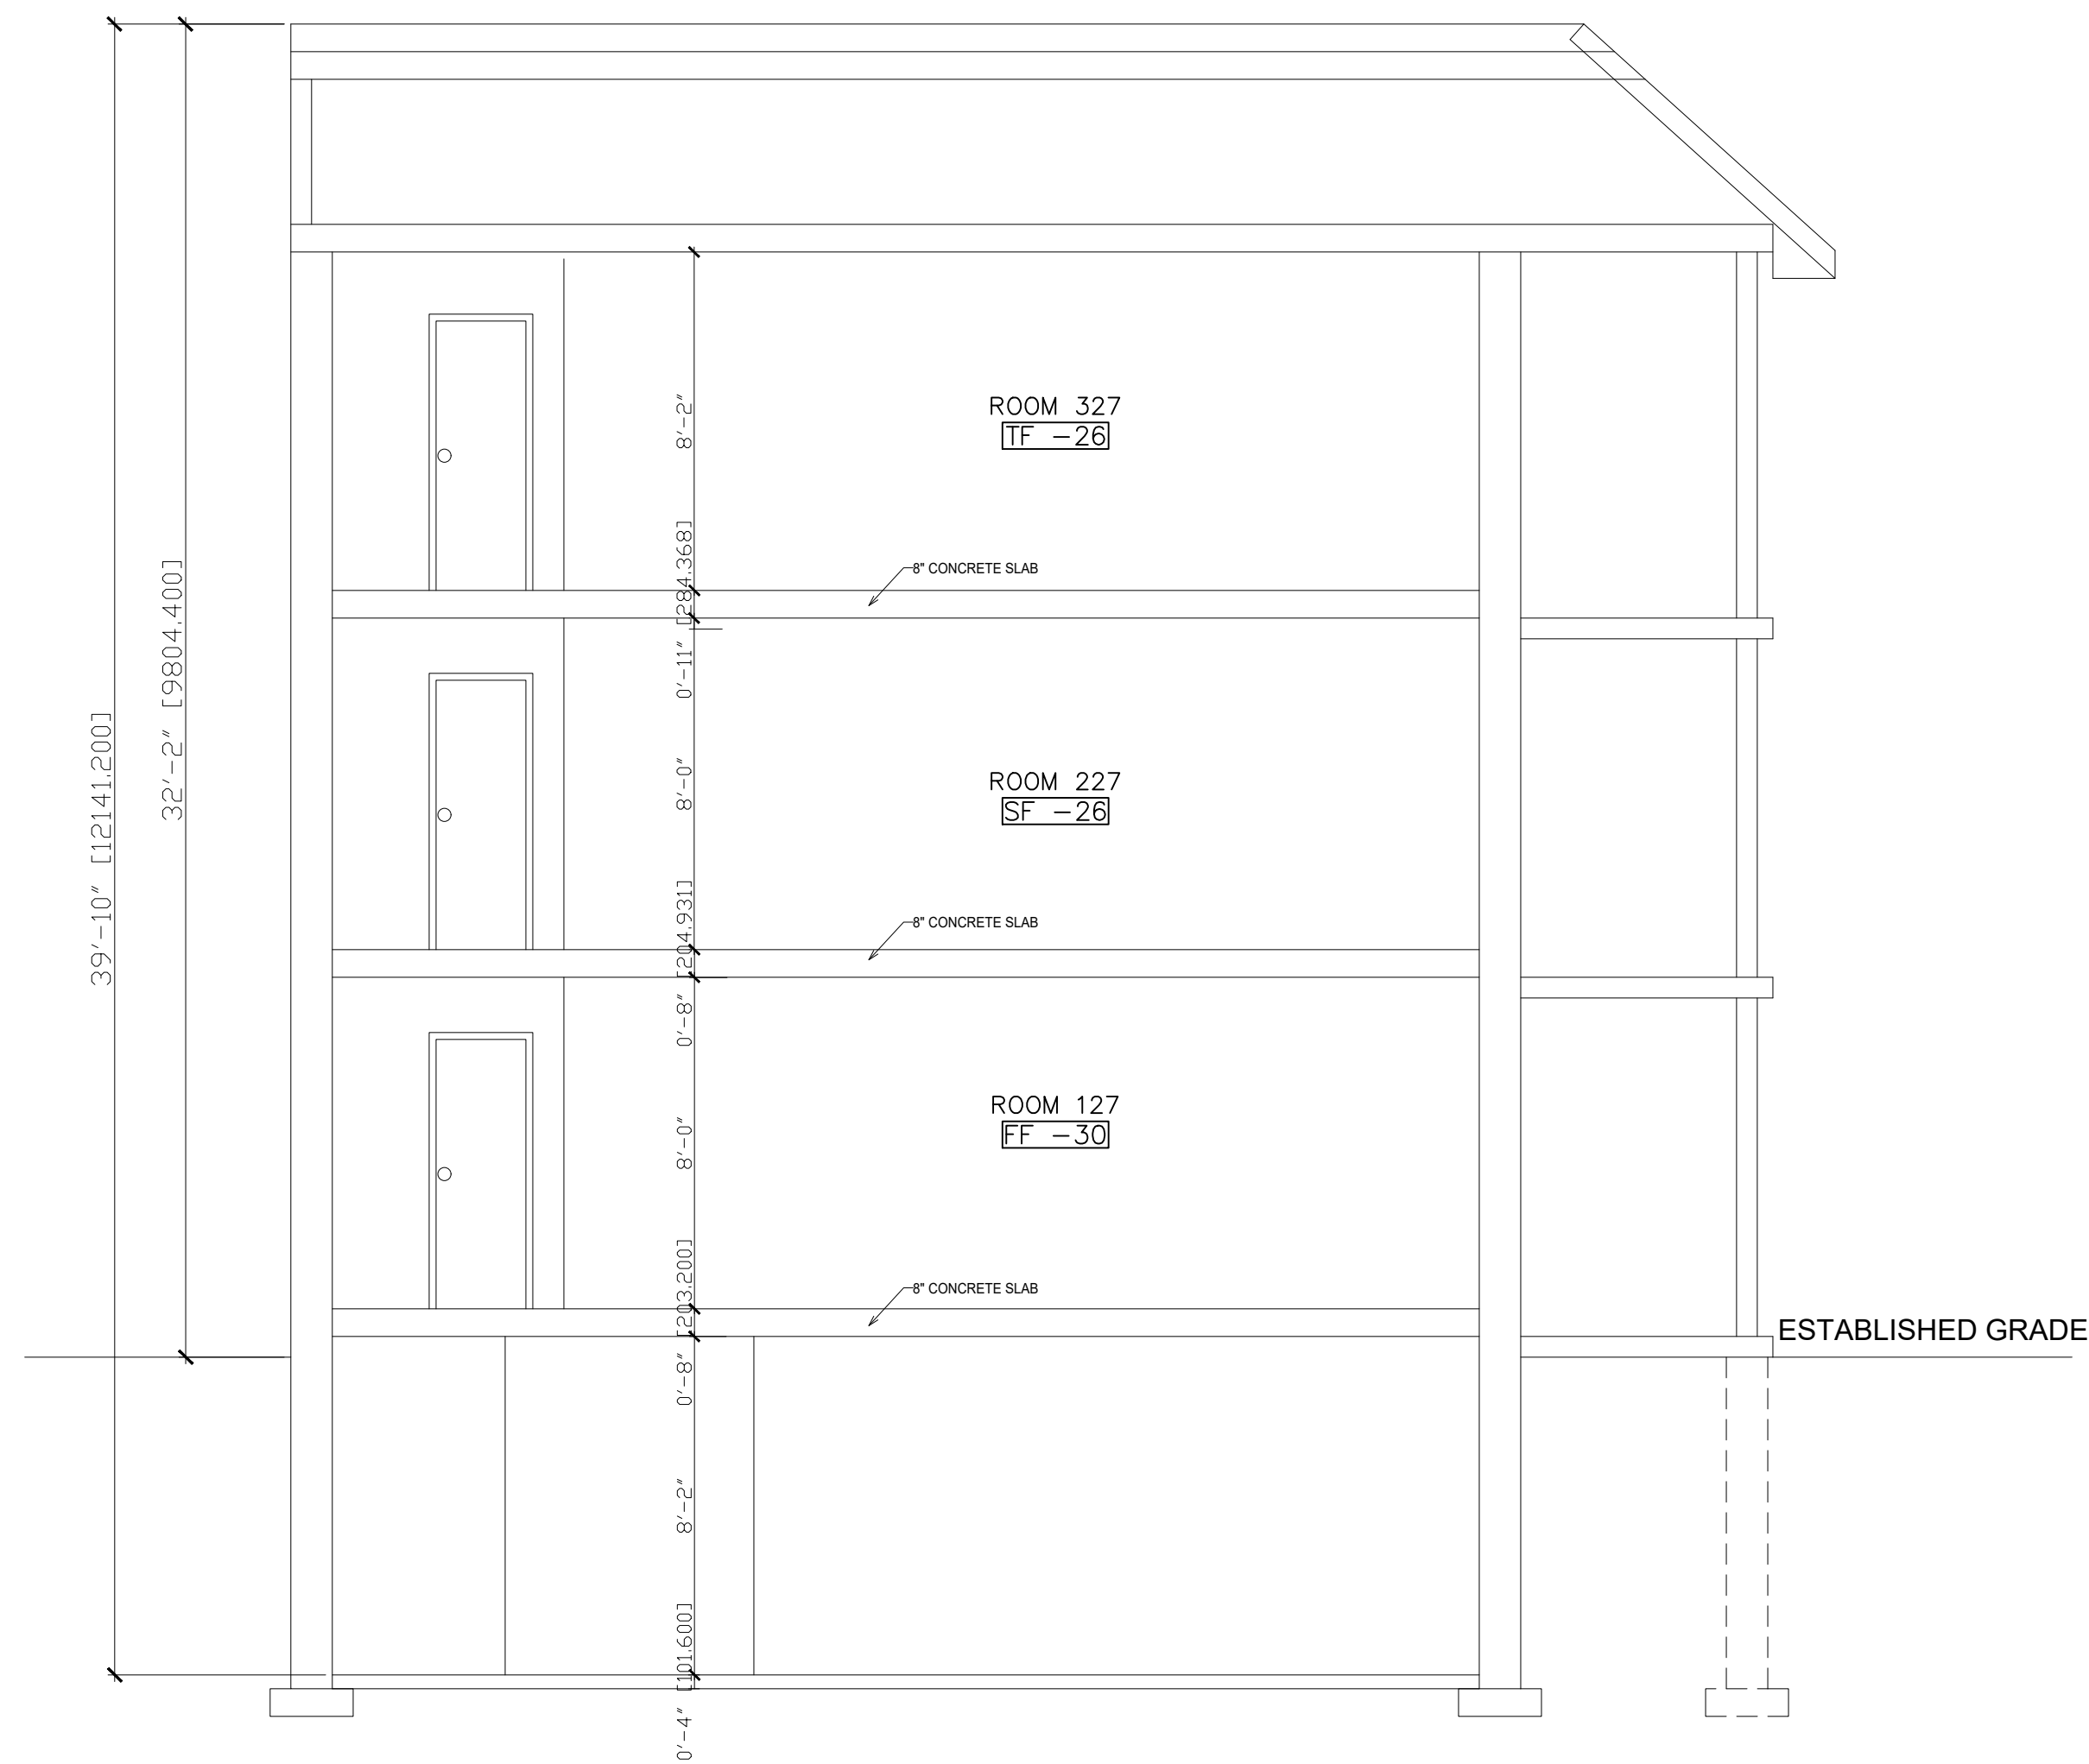

1 SECTION B-B  
Scale: 1/4"=1'-0"

REVISION	DATE
2-	ISSUED FOR BUILDING PERMIT SEPTEMBER-2024
1-	ISSUED FOR CLIENT REVIEW JULY-2024

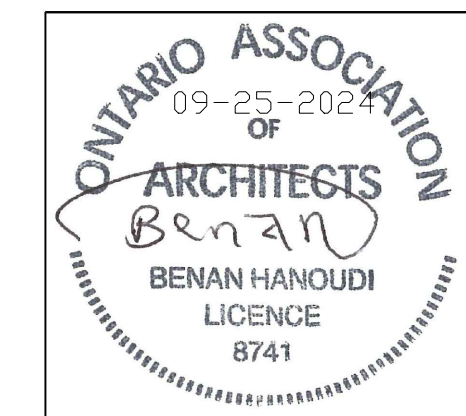

**BENAN HANOUDI ARCHITECT INC.**

1442 Bridgeport Street  
Oshawa, Ontario L1K 2P5, Canada  
Tel: 289.404.0422  
Email: benan\_hanoudi@yahoo.ca  
www.mycustombuilding.com

PROJECT:  
**7737 LUNDYS LANE  
AS-IS DRAWINGS**

PROJECT NO.: **2024-26**

For: **BLUEVALE CAPITAL GROUP INC**

Drawing Title:  
**SECTION B-B**

Location:  
**NIAGARA FALLS, ONTARIO.**

Scale:  
**1/4"=1'-0"**

Date:  
**SEPTEMBER-2024**

Drawn by:  
**B.H.**

Drawing No.

Designed by:  
**B.H.**

**A-16**

Approved by: