

Allendale Robinson - PLANT LIST						
W.B. = Wire Basket, B&B = Balled and Burlapped, CT = Container Grown						
CODE	BOTANICAL NAME	COMMON NAME	SIZE	QTY	ROOT CONDITIO	REMARKS
Deciduous Trees						
Fs	Fagus sylvatica 'Purple Fountain'	Purple Fountain Beech	60mm cal.	6	W.B.	Full & equal form
Gb	Ginkgo biloba 'Fastigiata'	Maidenhair Tree (pyramidal)	60mm cal.	9	W.B.	Full & equal form
Coniferous Shrubs						
To	Thuja occidentalis 'Emerald'	Emerald Cedar	110cm ht.	6	5 gal pot	Branched to the Ground
Tmf	Taxus x media 'Fairview'	Fairview Yew	60cm ht.	61	3 gal pot	Branched to the Ground
Ornamental Grasses						
Caf	Calamagrostis acutiflora 'Karl Foerster'	Feather Reed Grass	1 gal pot	24	CT	Well Branched
Hm	Hakonechloa macra 'All Gold'	Golden Japanese Forest Grass	1 gal pot	72	CT	Well Branched
Broadleaf Evergreen Shrubs						
Bw	Buxus mic. Var. insularis 'Winter Gem'	Winter Gem Korean Boxwood	2 gal pot	76	CT	Well Branched
Perennials						
Hs	Hemerocallis 'Stella D'Oro'	Daylily 'Stella D'Oro' (yellow)	1 gal pot	179	CT	Well Branched
Rh	Rudbeckia hirta 'Rustic Colours'	Black Eyed Susan	1 gal pot	48	CT	Well Branched

LANDSCAPE CONSTRUCTION NOTES:

- General Notes:**
- Contractor is responsible for locating all underground services prior to any excavation,
 - Plant material to be approved at source by landscape architect, prior to shipment to the site,
 - Plant material excluding Green Roof (seen Green Roof notes), to have a twoyear warranty (supply and installation), to commence, once final installation approval is provided by landscape architect.

- Planting Beds:**
- All planting beds to be mulched with shredded pine bark mulch, installed to a minimum depth of 75 mm.

- Unit Pavers Type A (Street Level):**
- Unilock 'Beacon Hill-Smooth' pavers, Paver sizes = large/small rectangle and square, Layout pattern = Random, colour = 'Opal Blend', SRI = 34
 - Colour to be confirmed by project administrator prior to shipment of pavers to site
 - Install as per manufacturers specifications

- Unit Pavers Type B (Roof Slab Areas):**
- General Layout: Unilock, 'Porcelain Tile', colour = 'Arbor Bianco', size = 600x600x20mm, stacked pattern, SRI = 72
 - Colour to be confirmed by project administrator prior to shipment of pavers to site
 - Install as per manufacturers specifications


- Irrigation:**
- A Toro 'drip' irrigation system is to be installed to provide irrigation coverage to all street level planting areas
 - The irrigation system is to include all distribution piping, appropriate zoning, spray heads, and control systems,
 - Contractor to provide an irrigation drawings showing all piping, spray heads, controls etc. for approval prior to installation.




- Concrete Sitting Blocks:**
- Exposed faces of the concrete sitting blocks and raised planters to have a 'buffed' finish, as per specifications

- Planter Boxes (27):**
- Planter boxes to be custom make by Greenville (manufacturer), metal planters, (or approved equivalent) sizes as noted on drawings, colour = Black, Finish = Matte, Options = Drain Hole,
 - Planter Type 2: 35 units of size: 1000x2000x1000mm
 - Colour to be confirmed by architect prior to purchase
 - Planter boxes to be backfilled with Hermanns 'Enviroblend' soil (or approved equivalent),

- Site Grading:**
- See site grading drawings (provided by others) for grading information related to all at grade and rooftop landscaped area.

NO.	DESCRIPTION	DATE
 JAMES McWILLIAM LANDSCAPE ARCHITECT jmcwilliam@jmladesign.com		
ALLENDALE & ROBINSON NIAGARA FALLS		
PLANTING PLAN		
SCALE:		1: 200
DATE:		MARCH 2022
DESIGN BY:		J.S.M.
DRAWN BY:		T.F.G.
SHEET:		L1

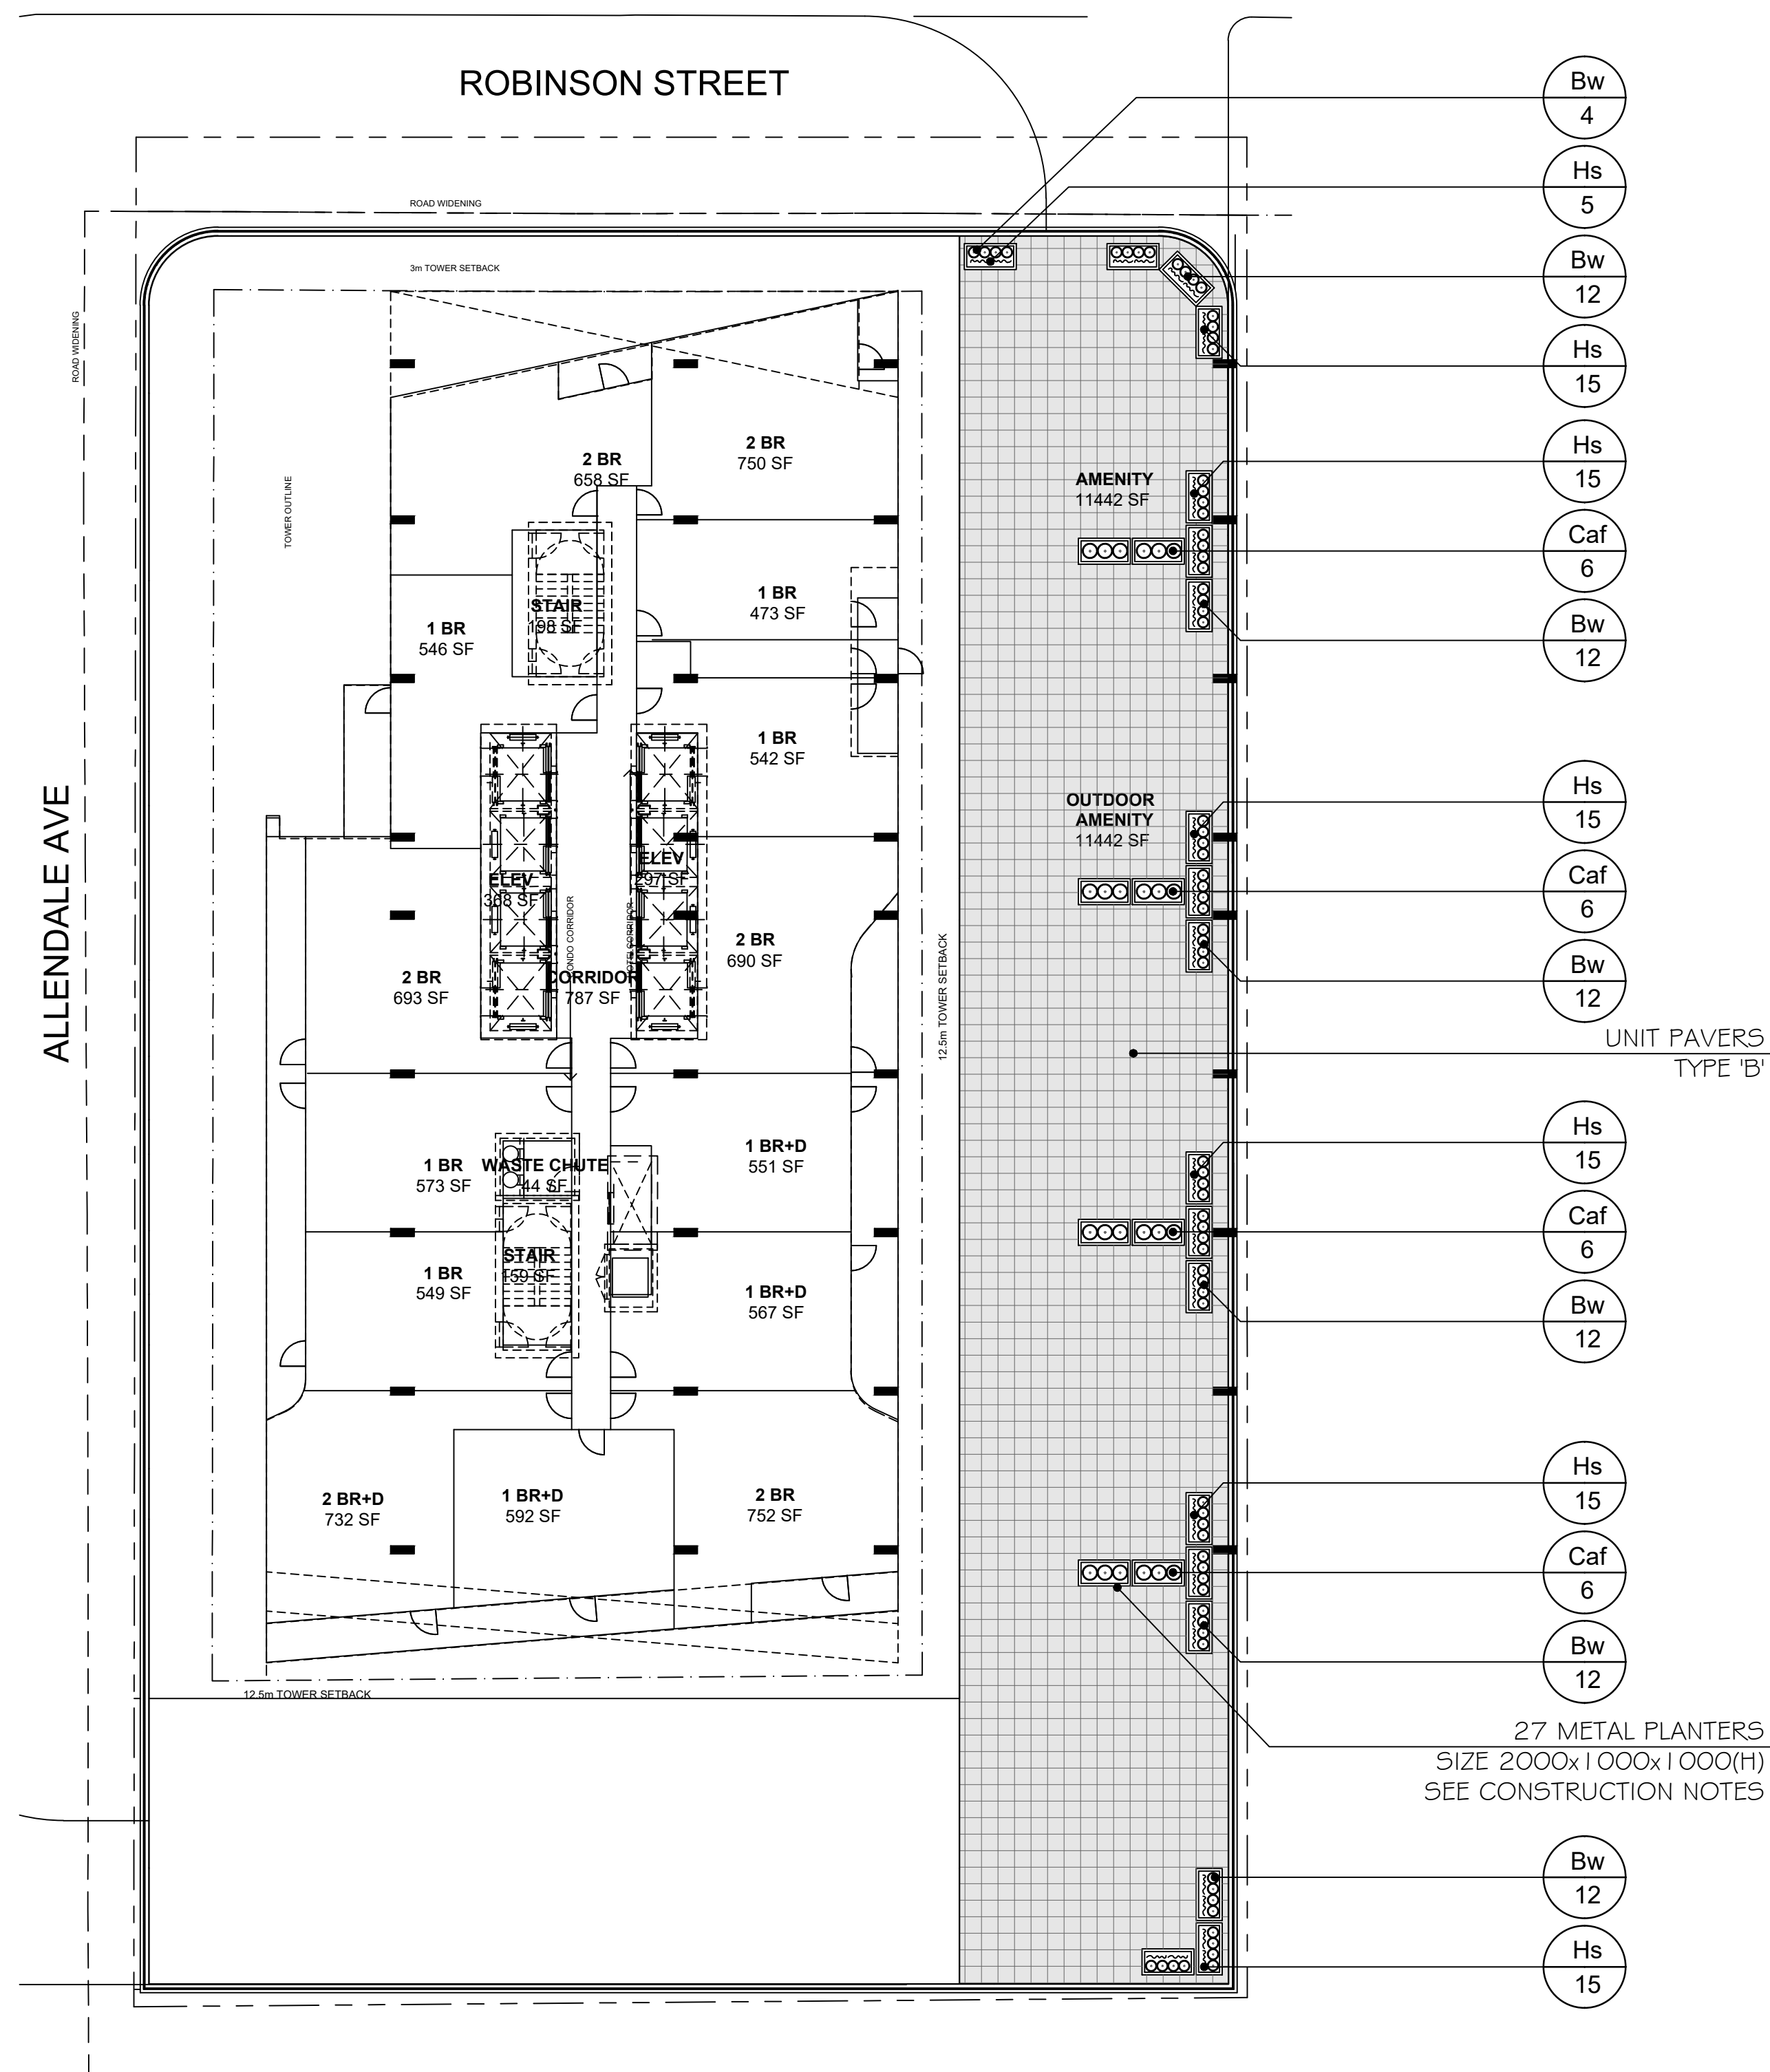

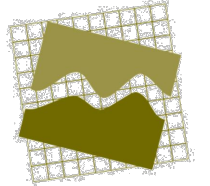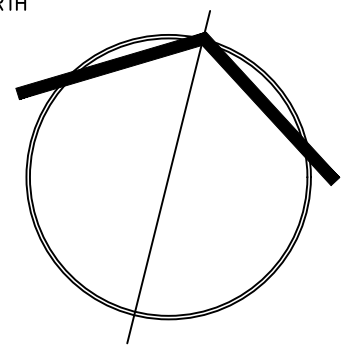NO.	DESCRIPTION	DATE
 JAMES McWILLIAM LANDSCAPE ARCHITECT jmcwilliam@jmladesign.com		
PROJECT ALLENDALE & ROBINSON LEVEL 7 NIAGARA FALLS		
DRAWING PLANTING PLAN		
NORTH 		
SCALE:		1:200
DATE:		MARCH 2022
DESIGN BY:		J.S.M.
DRAWN BY:		T.F.G.
SHEET:		L2

Allendale Robinson - PLANT LIST						
W.B.= Wire Basket, B&B = Balled and Burlapped, CT = Container Grown						
CODE	BOTANICAL NAME	COMMON NAME	SIZE	QTY	ROOT CONDITIO	REMARKS
Deciduous Trees						
Fs	Fagus sylvatica 'Purple Fountain'	Purple Fountain Beech	60mm cal.	6	W.B.	Full & equal form
Gb	Ginkgo biloba 'Fastigiata'	Maidenhair Tree (pyramidal)	60mm cal.	9	W.B.	Full & equal form
Coniferous Shrubs						
To	Thuja occidentalis 'Emerald'	Emerald Cedar	110cm ht.	6	5 gal pot	Branched to the Ground
Tmf	Taxus x media 'Fairview'	Fairview Yew	60cm ht.	61	3 gal pot	Branched to the Ground
Ornamental Grasses						
Caf	Calamagrostis acutiflora 'Karl Foerster'	Feather Reed Grass	1 gal pot	24	CT	Well Branched
Hm	Hakonechloa macra 'All Gold'	Golden Japanese Forest Grass	1 gal pot	72	CT	Well Branched
Broadleaf Evergreen Shrubs						
Bw	Buxus mic. Var. insularis 'Winter Gem'	Winter Gem Korean Boxwood	2 gal pot	76	CT	Well Branched
Perennials						
Hs	Hemerocallis 'Stella D'Oro'	Daylily 'Stella D'Oro' (yellow)	1 gal pot	179	CT	Well Branched
Rh	Rudbeckia hirta 'Rustic Colours'	Black Eyed Susan	1 gal pot	48	CT	Well Branched

LANDSCAPE CONSTRUCTION NOTES:

General Notes:

- Contractor is responsible for locating all underground services prior to any excavation,
- Plant material to be approved at source by landscape architect, prior to shipment to the site,
- Plant material excluding Green Roof (seen Green Roof notes), to have a twoyear warranty (supply and installation), to commence, once final installation approval is provided by landscape architect.

Planting Beds:

- All planting beds to be mulched with shredded pine bark mulch, installed to a minimum depth of 75 mm.

Unit Pavers Type A (Street Level):

- Unilock 'Beacon Hill-Smooth' pavers, Paver sizes = large/small rectangle and square, Layout pattern = Random, colour = 'Opal Blend', SRI = 34
- Colour to be confirmed by project administrator prior to shipment of pavers to site
- Install as per manufacturers specifications

Unit Pavers Type B (Roof Slab Areas):

- General Layout: Unilock, 'Porcelain Tile', colour = 'Arbor Bianco', size = 600x600x20mm, stacked pattern, SRI = 72
- Colour to be confirmed by project administrator prior to shipment of pavers to site
- Install as per manufacturers specifications

Irrigation:

- A Toro 'drip' irrigation system is to be installed to provide irrigation coverage to all street level planting areas
- The irrigation system is to include all distribution piping, appropriate zoning, spray heads, and control systems,
- Contractor to provide anirrigation drawings showing all piping, spray heads, controls etc. for approval prior to installation.

Concrete Sitting Blocks:


- Exposed faces of the concrete sitting blocks and raised planters to have a 'buffed' finish, as per specifications

Planter Boxes (27):

- Planter boxes to be custom make by Greenville (manufacturer), metal planters, (or approved equivalent) sizes as noted on drawings, colour = Black, Finish = Matte, Options = Drain Hole,
- Planter Type 2: 35units of size: 1000x2000x1000mm
- Colour to be confirmed by architect prior to purchase
- Planter boxes to be backfilled with Hermanns 'Enviroblend' soil (or approved equivalent),

Site Grading:


- See site grading drawings (provided by others) for grading information related to all at grade and rooftop landscaped area.

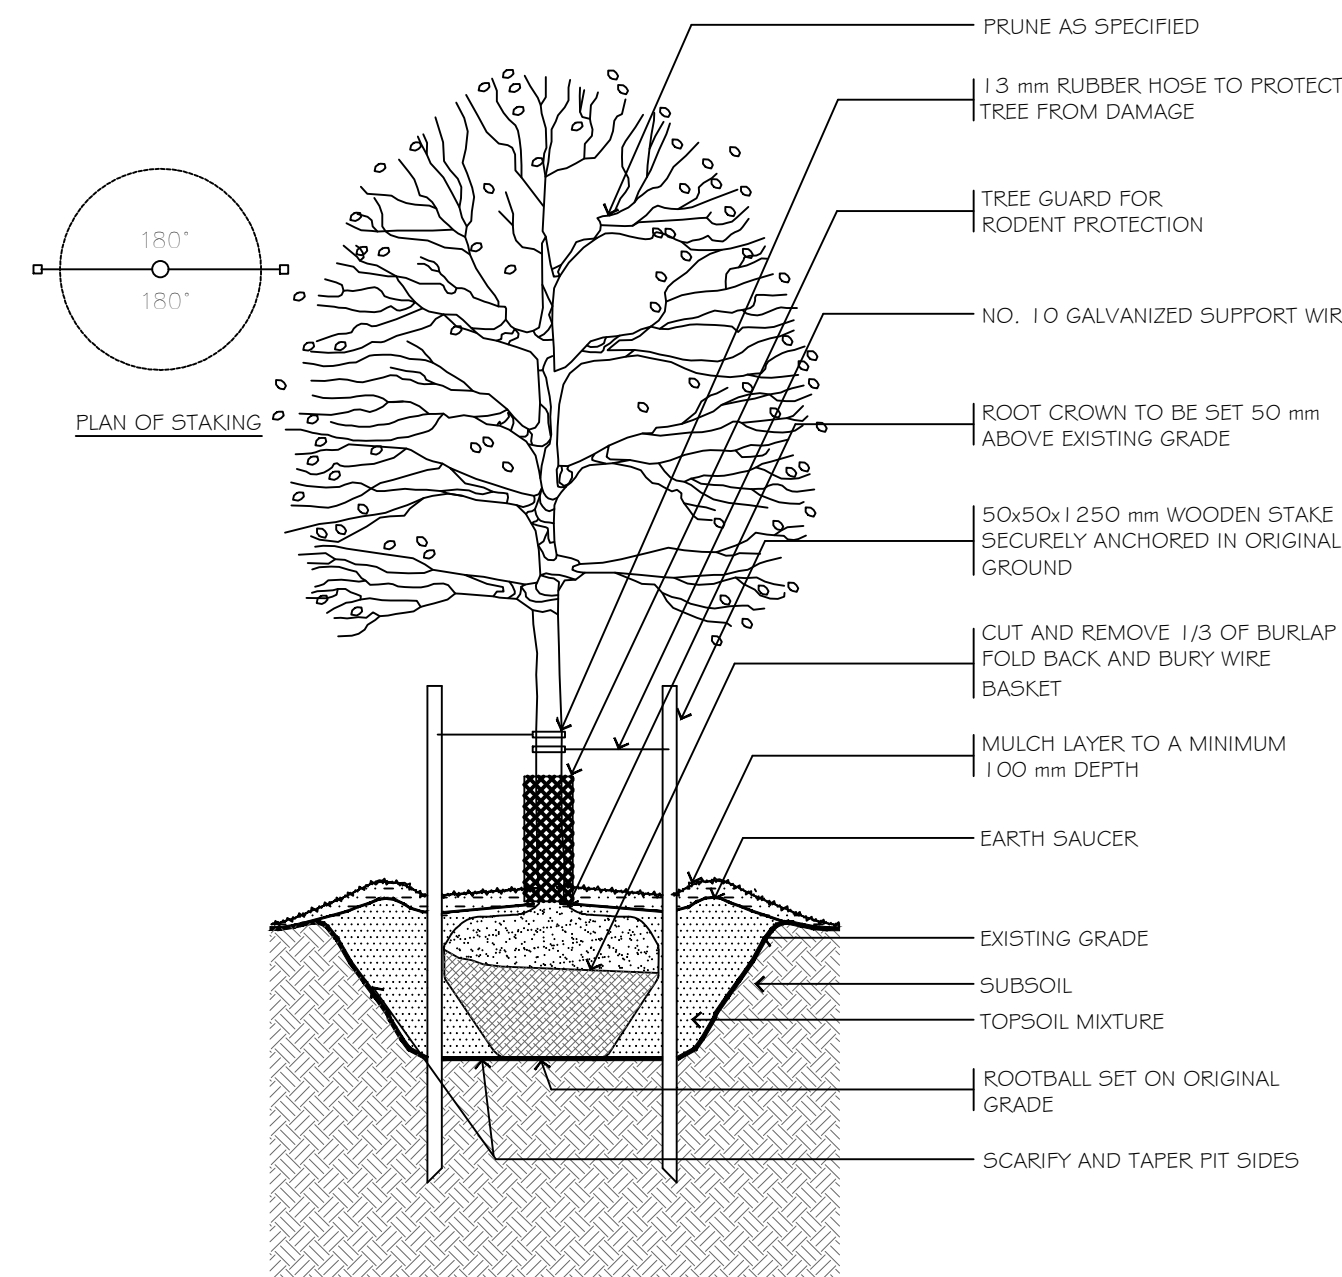

D1 TYPICAL DECIDUOUS TREE PLANTING DETAIL SCALE: NONE
TREES OVER 45mm CALIPER




D2 PORCELAIN PAVERS (TYPE 'B') SCALE: NONE
ROOF SLAB AREAS

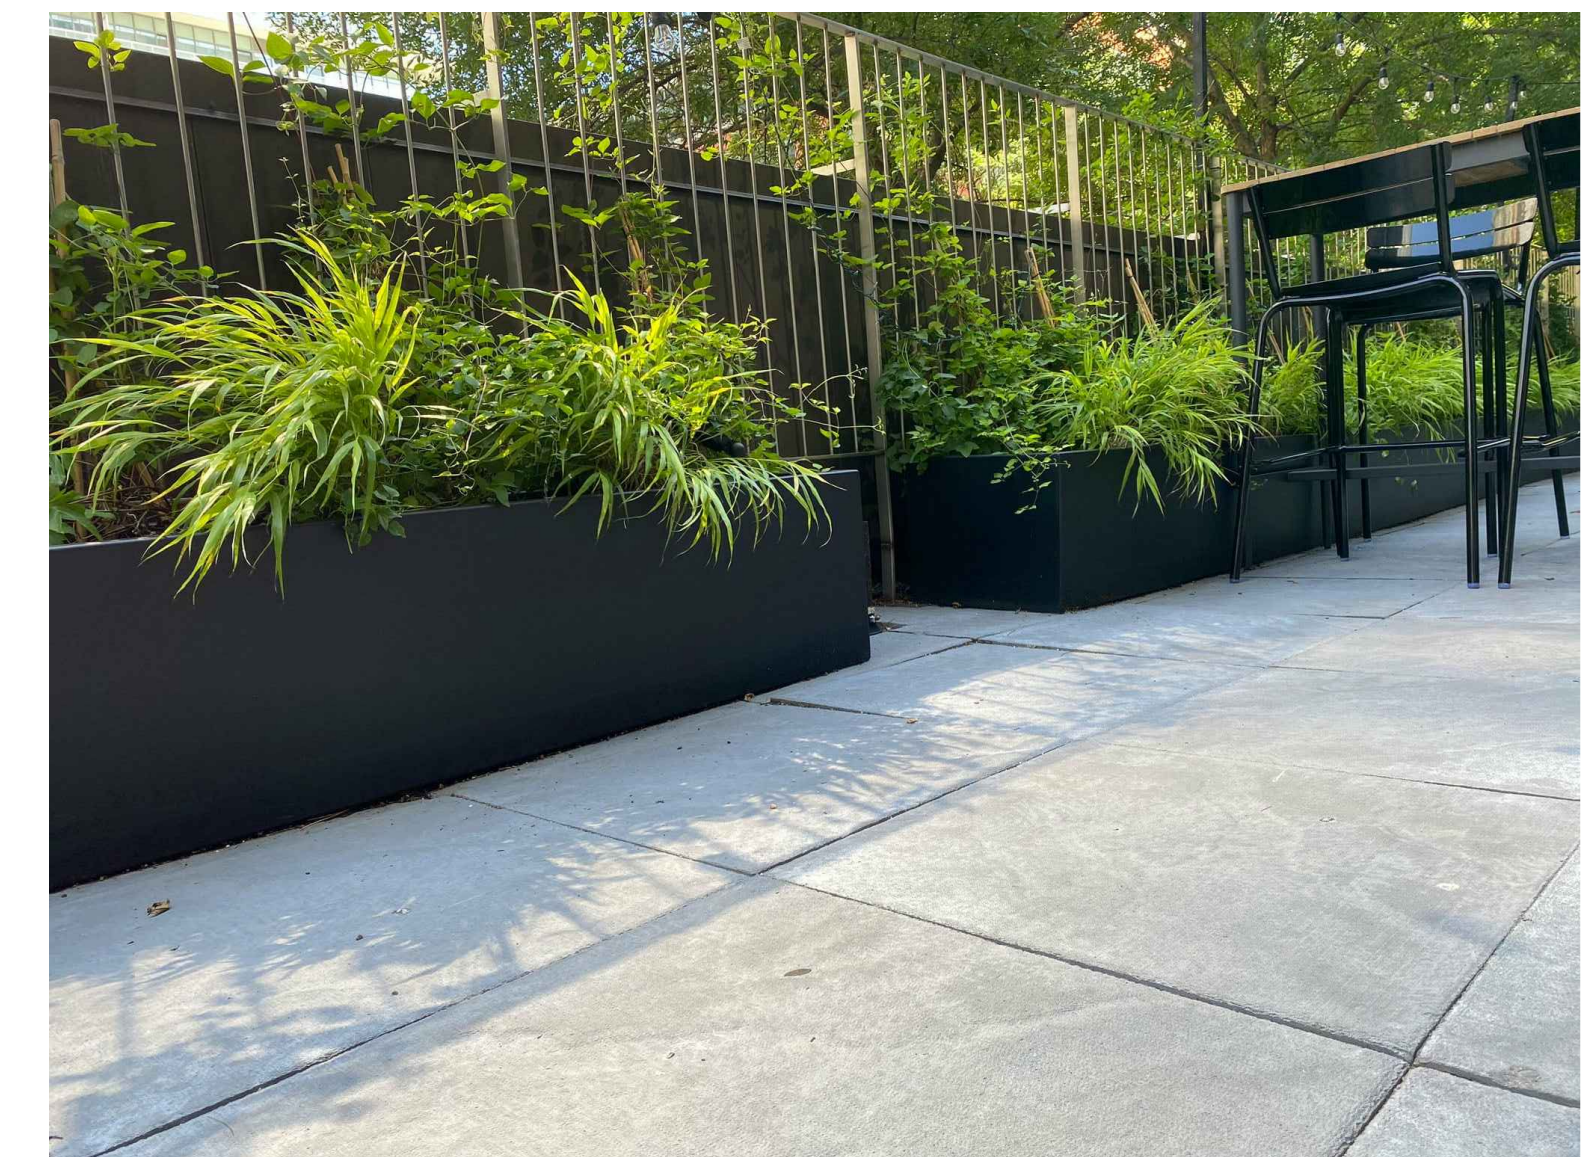


D4 GREENVILLE PLANTER IMAGE SCALE: N.T.S.
COLOUR=BLACK
SOIL DEPTH TO BE 320mm (MAX.)





D5 BEACON HILL UNIT PAVERS (TYPE 'A') SCALE: NONE
STREET LEVEL

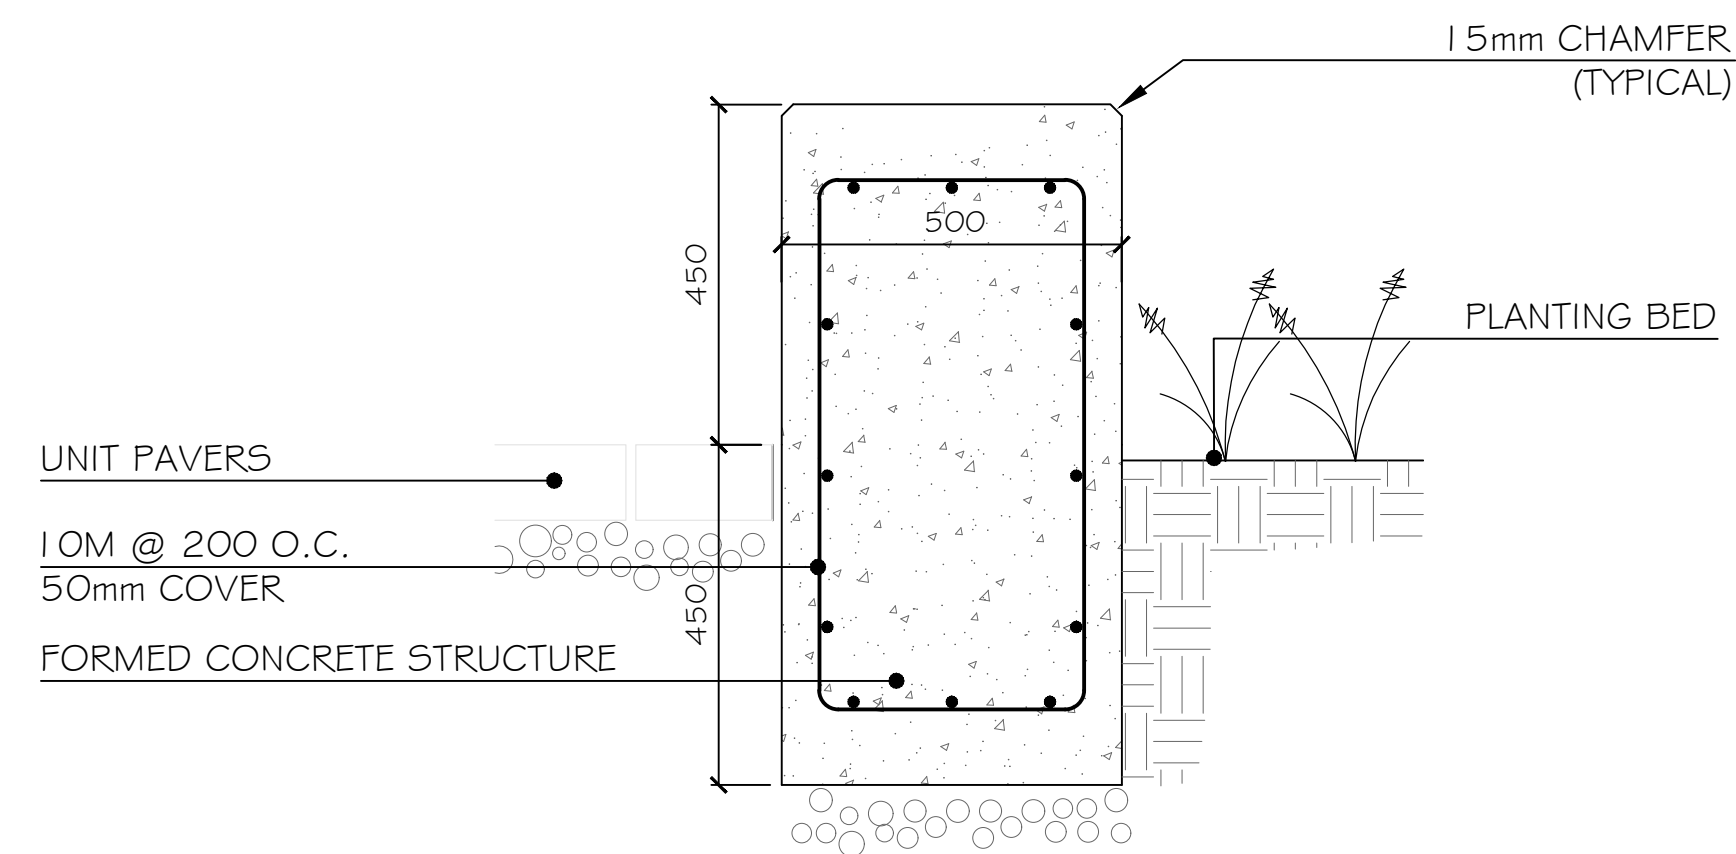

D3 SITTING WALL DETAIL (SECTION) SCALE: N.T.S.
NOTE: SKATEBOARD DETERRENT CLIPS TO BE INSTALLED ON ALL SIDES OF SITTING WALLS @ 500mm (MAX.) SPACING

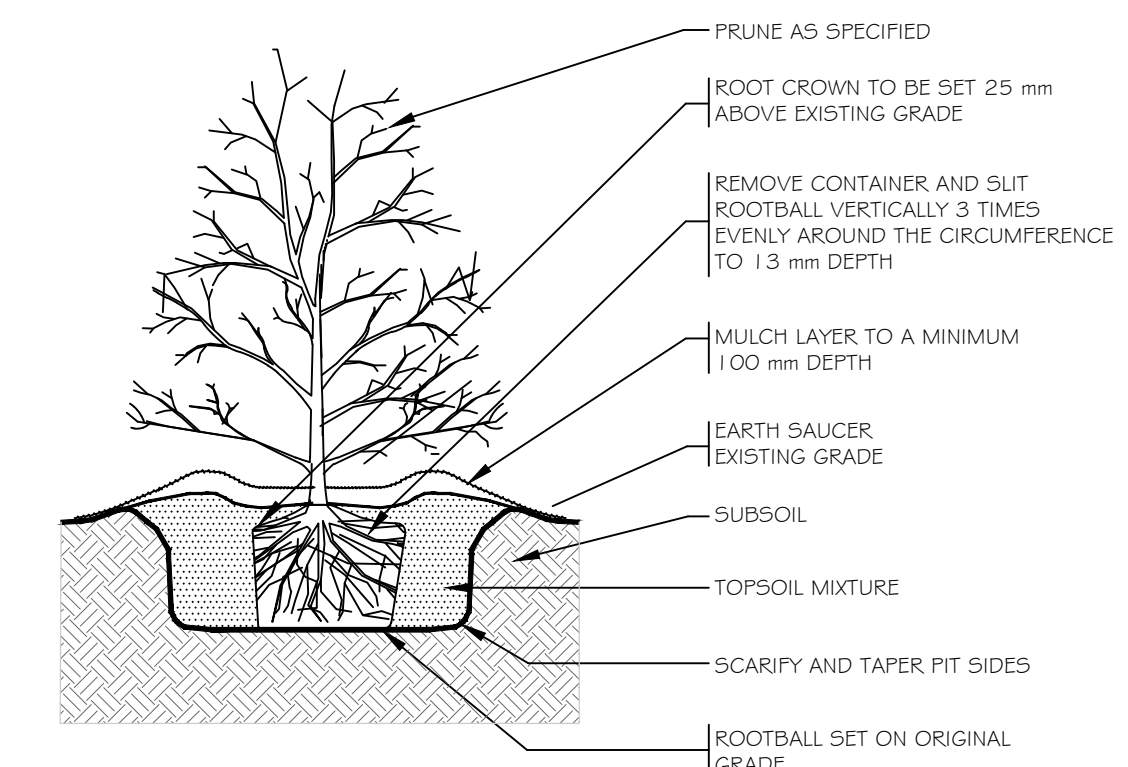

D6 TYPICAL SHRUB PLANTING DETAIL SCALE: NONE
ALL SPECIES / SIZES

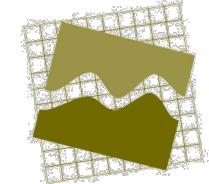NO.	DESCRIPTION	DATE
 JAMES McWILLIAM LANDSCAPE ARCHITECT jmcwilliam@jmladesign.com		
PROJECT		
ALLENDALE & ROBINSON NIAGARA FALLS		
DRAWING		
PLANTING DETAILS		
NORTH		
		
SCALE:	AS NOTED	
DATE:	MARCH 2022	
DESIGN BY:	J.S.M.	
DRAWN BY:	T.F.G.	
SHEET:	L3	