


LUNDY'S LANE

6179 Lundy's Lane - PLANT LIST						
W.B. = Wire Basket, B&B = Balled and Burlapped, CT = Container Grown						
Code	BOTANICAL NAME	COMMON NAME	SIZE	#	ROOT CONDITIO	REMARKS
Deciduous Trees						
As	Acer saccharum	Sugar Maple	60mm cal.	2	W.B.	Full & equal form
Ar	Acer rubrum	Red Maple	60mm cal.	2	W.B.	Full & equal form
Acc	Amelanchier canadensis	Serviceberry (multi-stem)	200cm ht.	1	W.B.	Multi-stem
Ls	Liquidambar styraciflua 'Slender Silhouette'	Pyramidal Sweetgum	60mm cal.	14	W.B.	Full & equal form
Qp	Quercus palustris	Pin Oak	60mm cal.	2	W.B.	Full & equal form
Coniferous Trees						
Pg	Picea glauca	White Spruce	2.0m ht.	6	W.B.	Branched to the Ground
Deciduous Shrubs						
Cc	Cercis canadensis 'Heart of Gold'	Eastern Redbud	200cm ht.	2	B&B	Multi-stem
Po	Physocarpus opulifolius 'Monlo'	Diablo Ninebark	60cm ht.	14	CT	Well Branched
Coniferous Shrubs						
Jh	Juniperus horizontalis 'Wiltonii'	Blue Rug Juniper	40cm sp.	15	CT	Well Branched
To	Thuja occidentalis	White Cedar	110cm ht.	29	5 gal pot	Branched to the Ground
Tmh	Taxus x media 'Hicksii'	Hicks Yew	60cm ht.	23	3 gal pot	Branched to the Ground
Ornamental Grasses						
Caf	Calamagrostis acutiflora 'Karl Foerster'	Feather Reed Grass	1 gal pot	3	CT	Well Branched
Hm	Hakonechloa macra 'All Gold'	Golden Japanese Forest grass	1 gal pot	12	CT	Well Branched
Perennials						
Hs	Hemerocallis 'Stella D'Oro'	Daylily 'Stella D'Oro' (yellow)	1 gal pot	48	CT	Well Branched
Hd	Hosta 'Blue Moon'	Plantain Lily 'Blue Moon'	1 gal pot	12	CT	Well Branched
Rf	Rudbeckia fulgida goldsturm	Rudbeckia	1 gal pot	36	CT	Well Branched

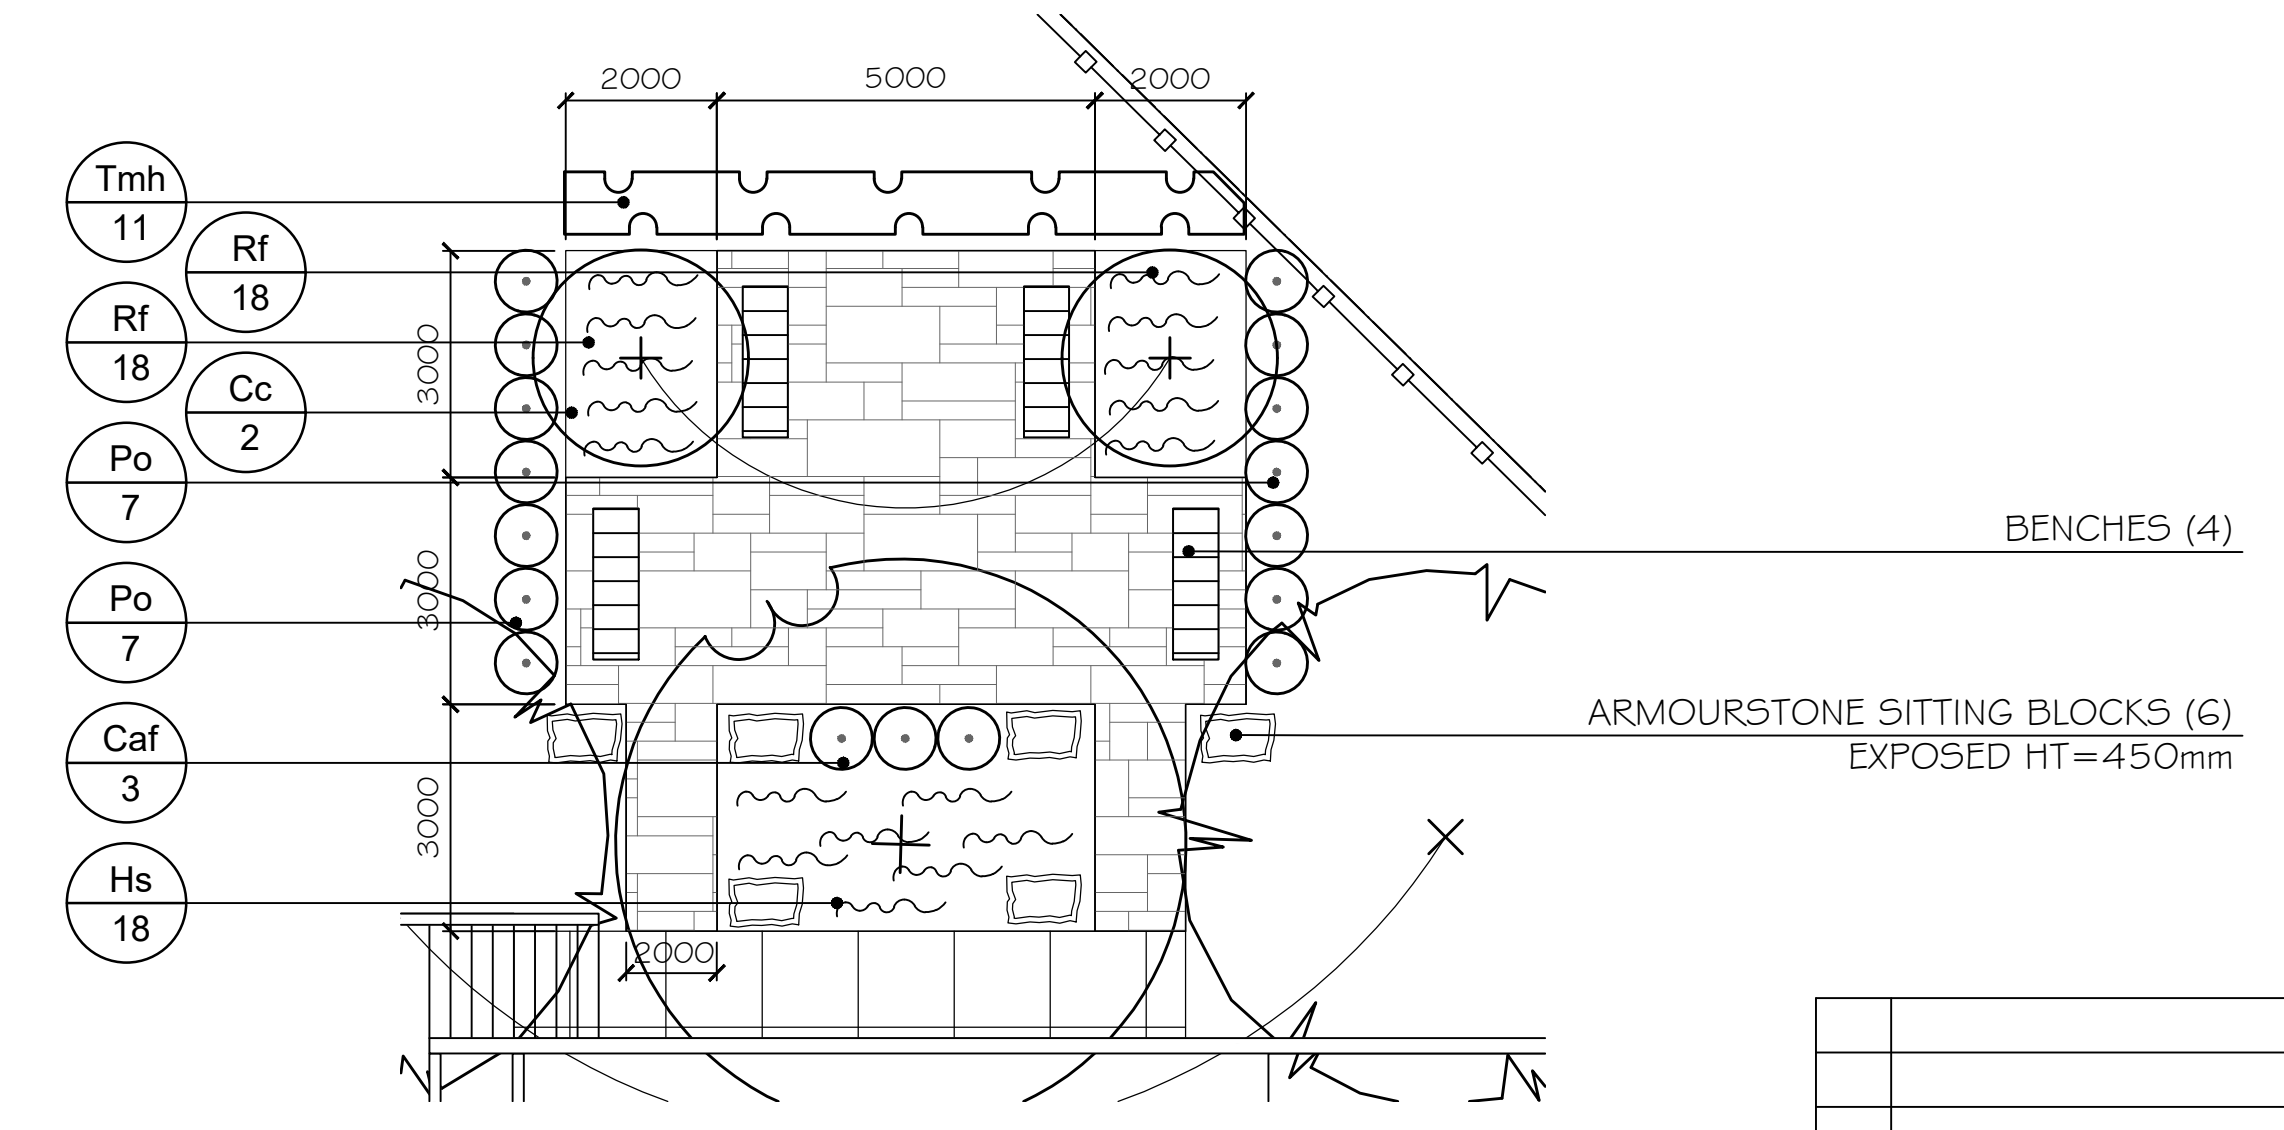

D1 DETAIL 1 SCALE: 1:100

- LEGEND**
- EXISTING TREES
 - DECIDUOUS TREES
 - CONIFEROUS TREES
 - SHRUBS
 - HEDGES
 - MASS PLANTINGS
 - FLAGSTONE
 - ARMOURSTONE BLOCKS
 - BENCHES

1	ISSUED FOR ZA/OPA	FEB. 23/24
NO.	DESCRIPTION	DATE
<p>JAMES McWILLIAM LANDSCAPE ARCHITECT</p> <p>jmcwilliam@jmladesign.com</p>		
<p>PROJECT</p> <p>6179 LUNDY'S LANE NIAGARA FALLS</p>		
<p>DRAWING</p> <p>LANDSCAPE PLAN</p>		
SCALE: 1:250		DATE: JULY 2023
DESIGN BY: J.S.M.		DRAWN BY: T.F.G.
SHEET:		L1