



PROPOSED ADDITION INFURNA RESIDENCE

6221 ARAD ST., N.F.

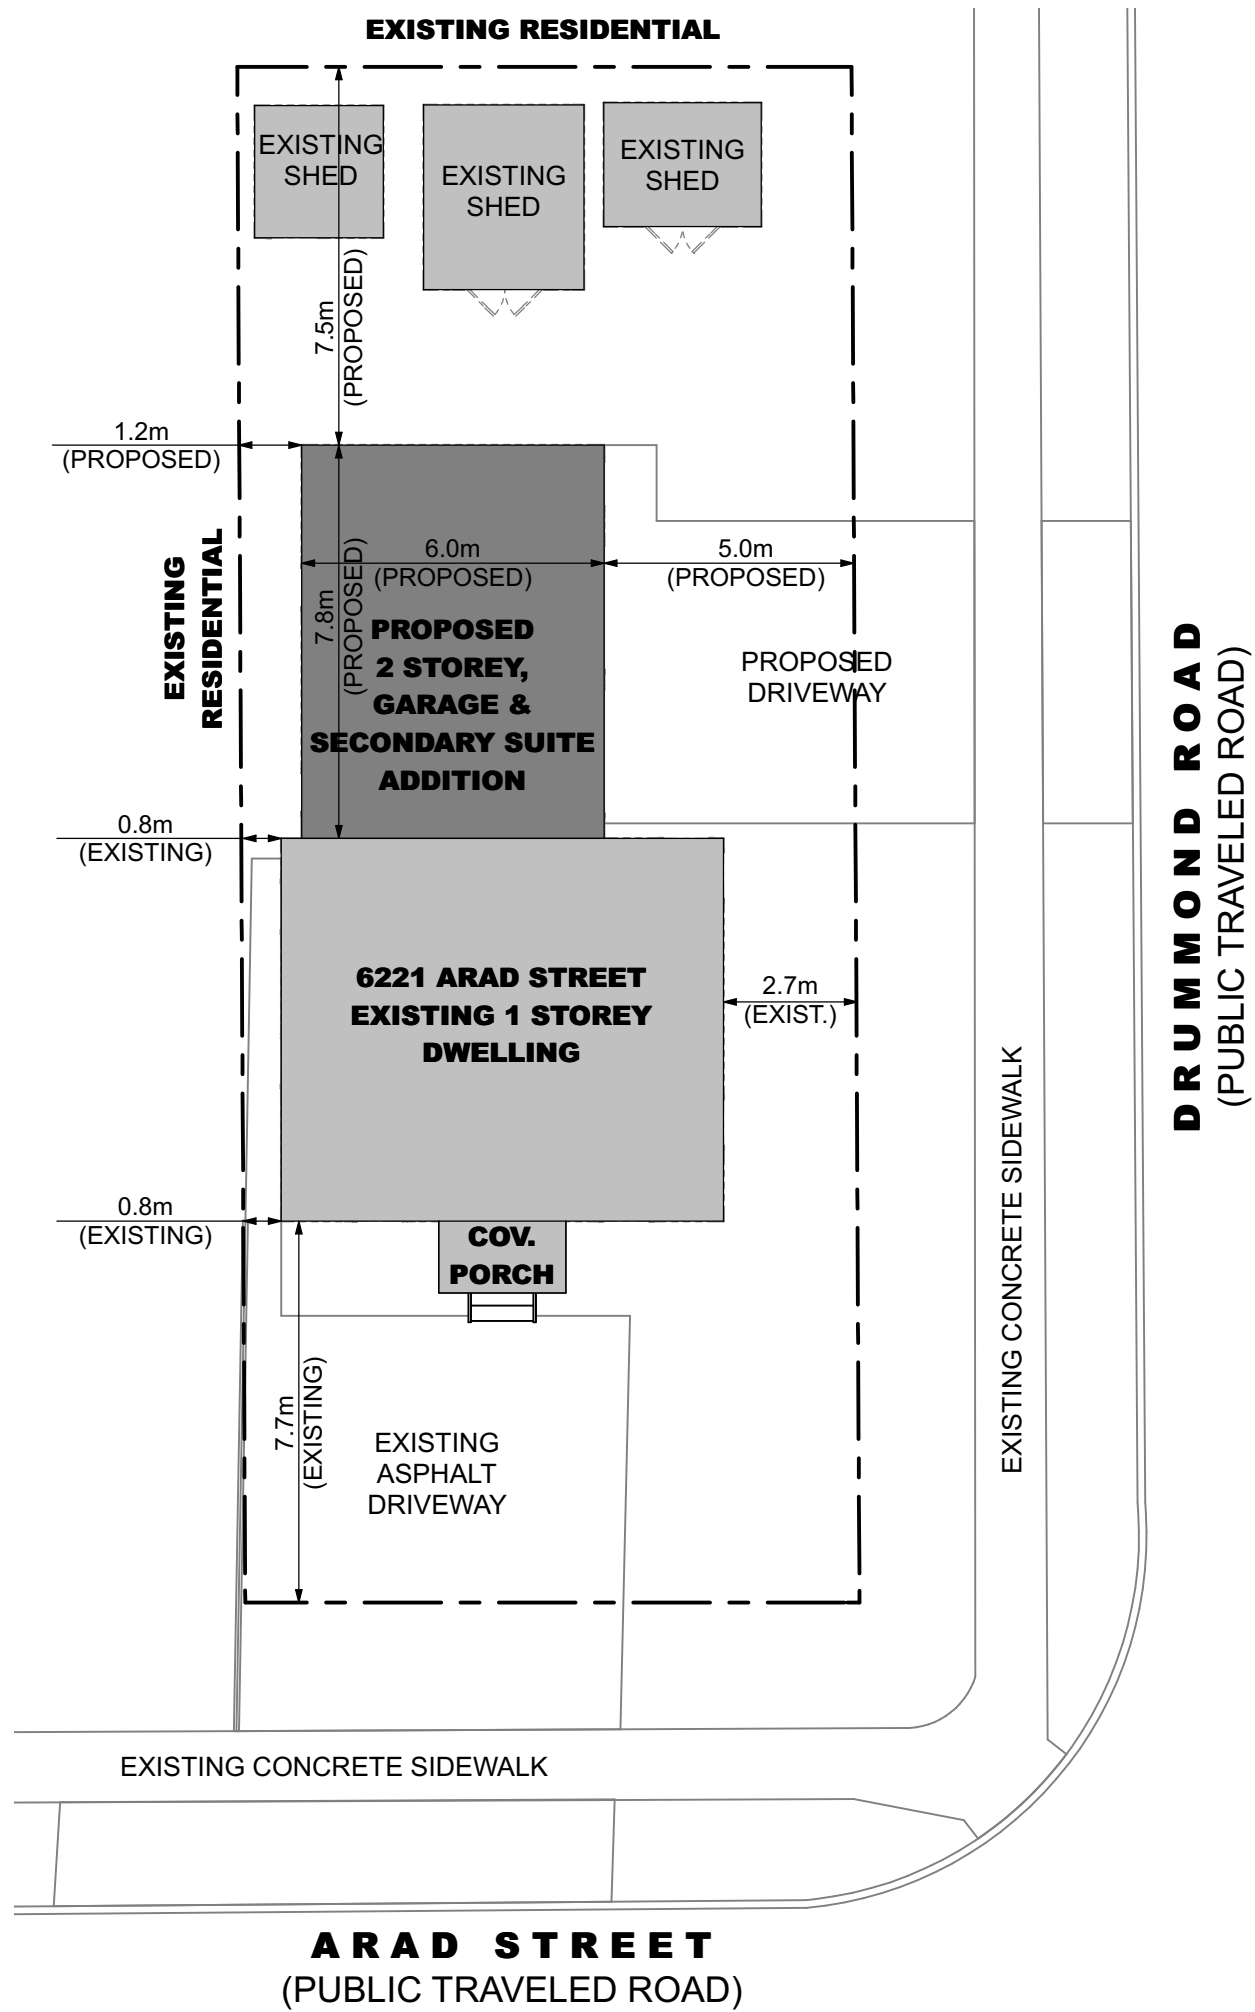


SITE PLAN

SCALE = 1:150

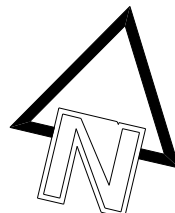


PROPOSED ADDITION INFURNA RESIDENCE

6221 ARAD ST., N.F.

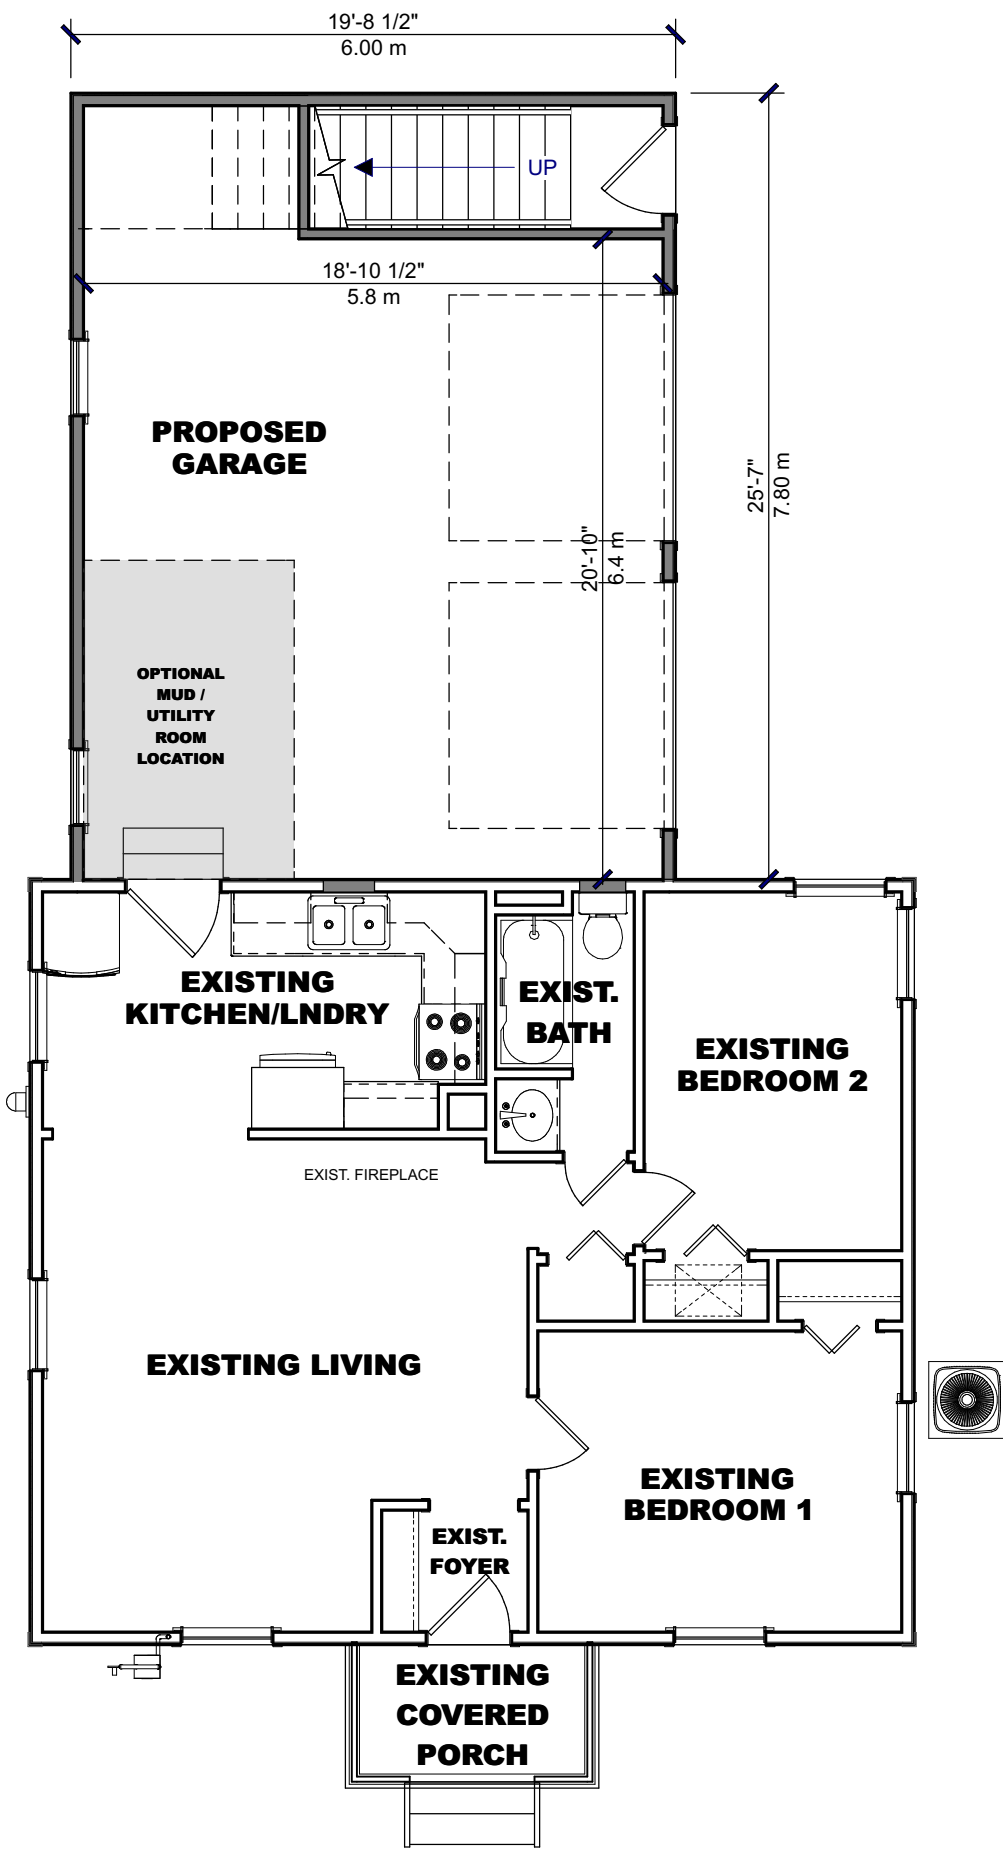

MAIN FLOOR

SCALE = 1:75m

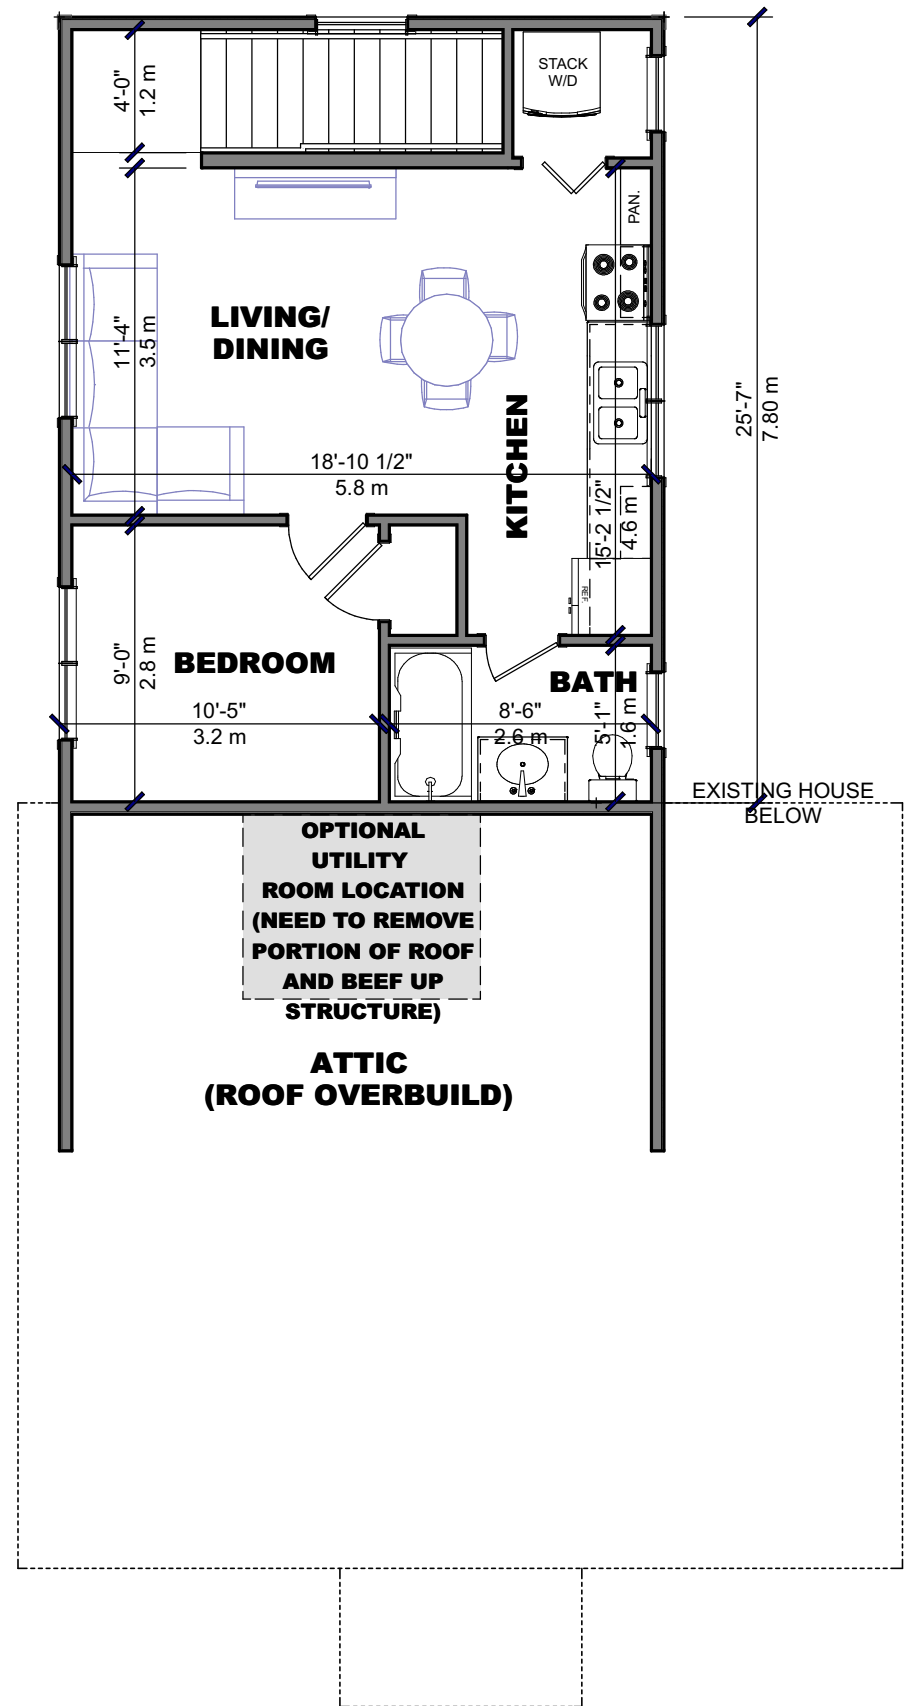


UPPER FLOOR


SCALE = 1:75m

PROPOSED ADDITION INFURNA RESIDENCE

6221 ARAD ST., N.F.

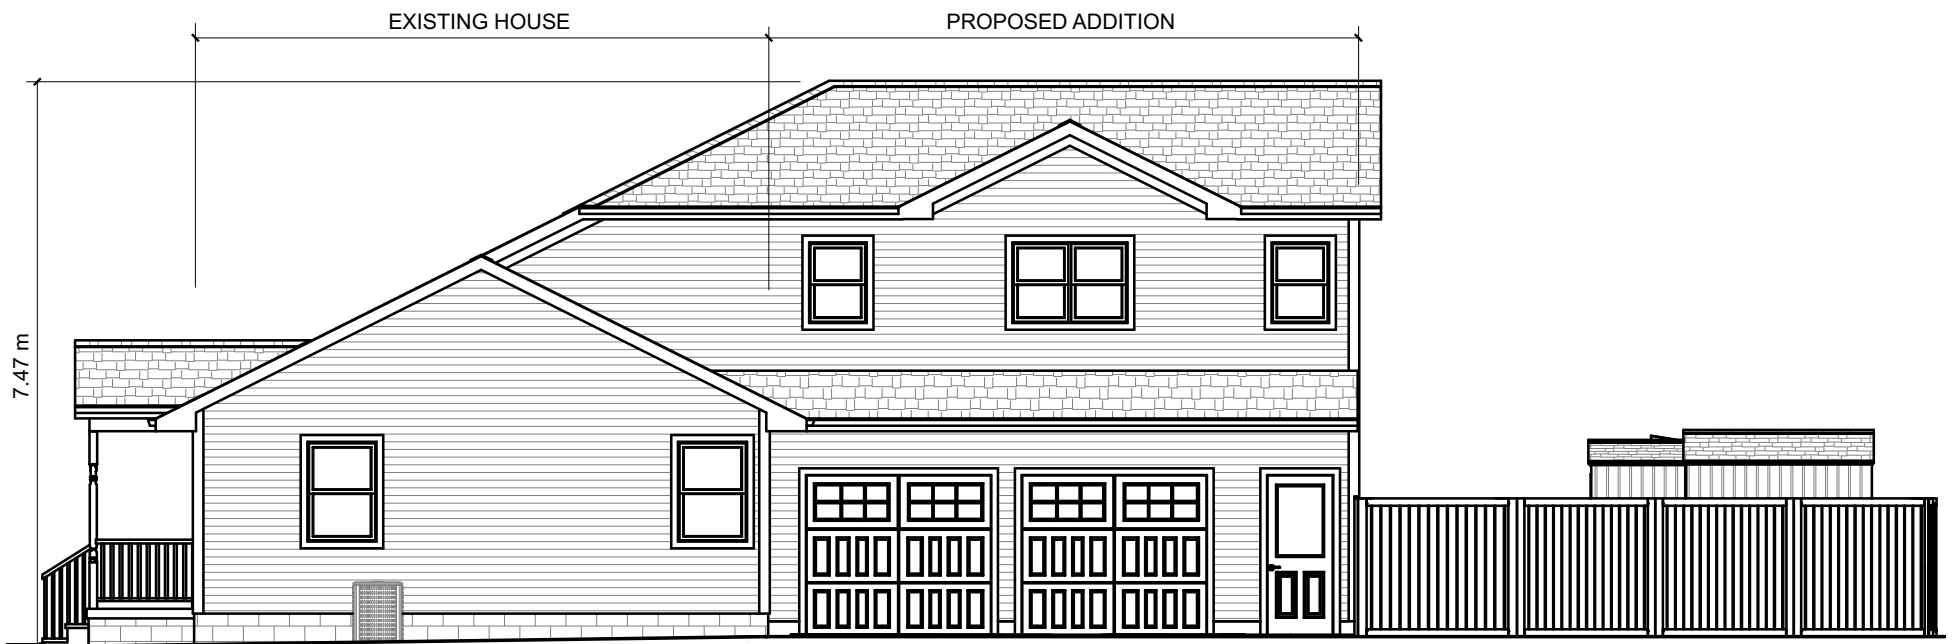

RIGHT ELEVATION
(FACING DRUMMOND ROAD)

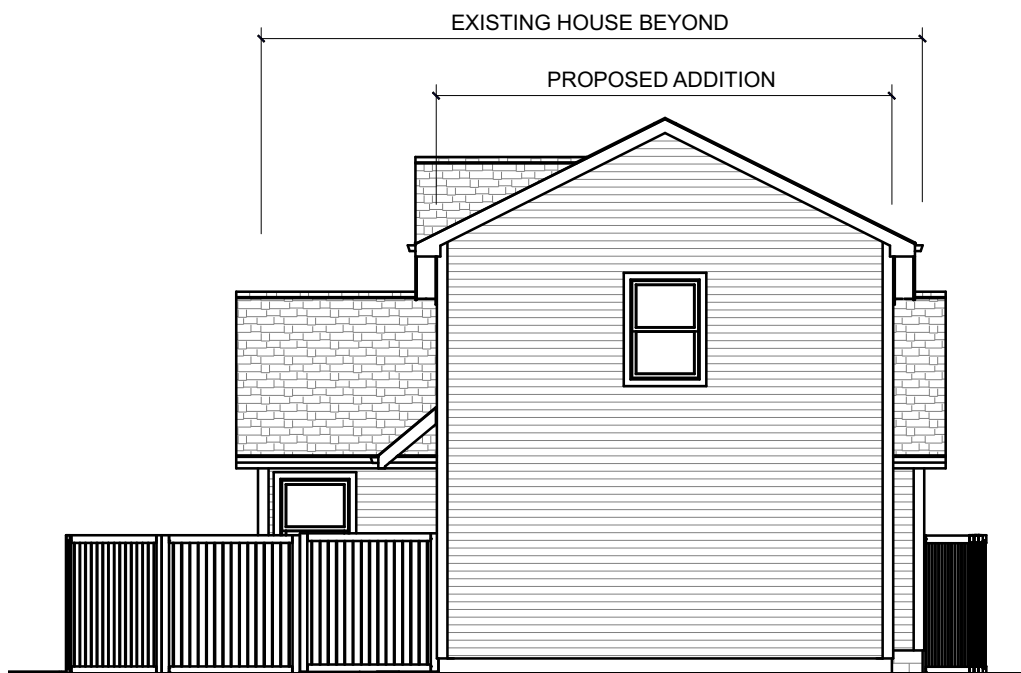

REAR ELEVATION



LEFT ELEVATION