


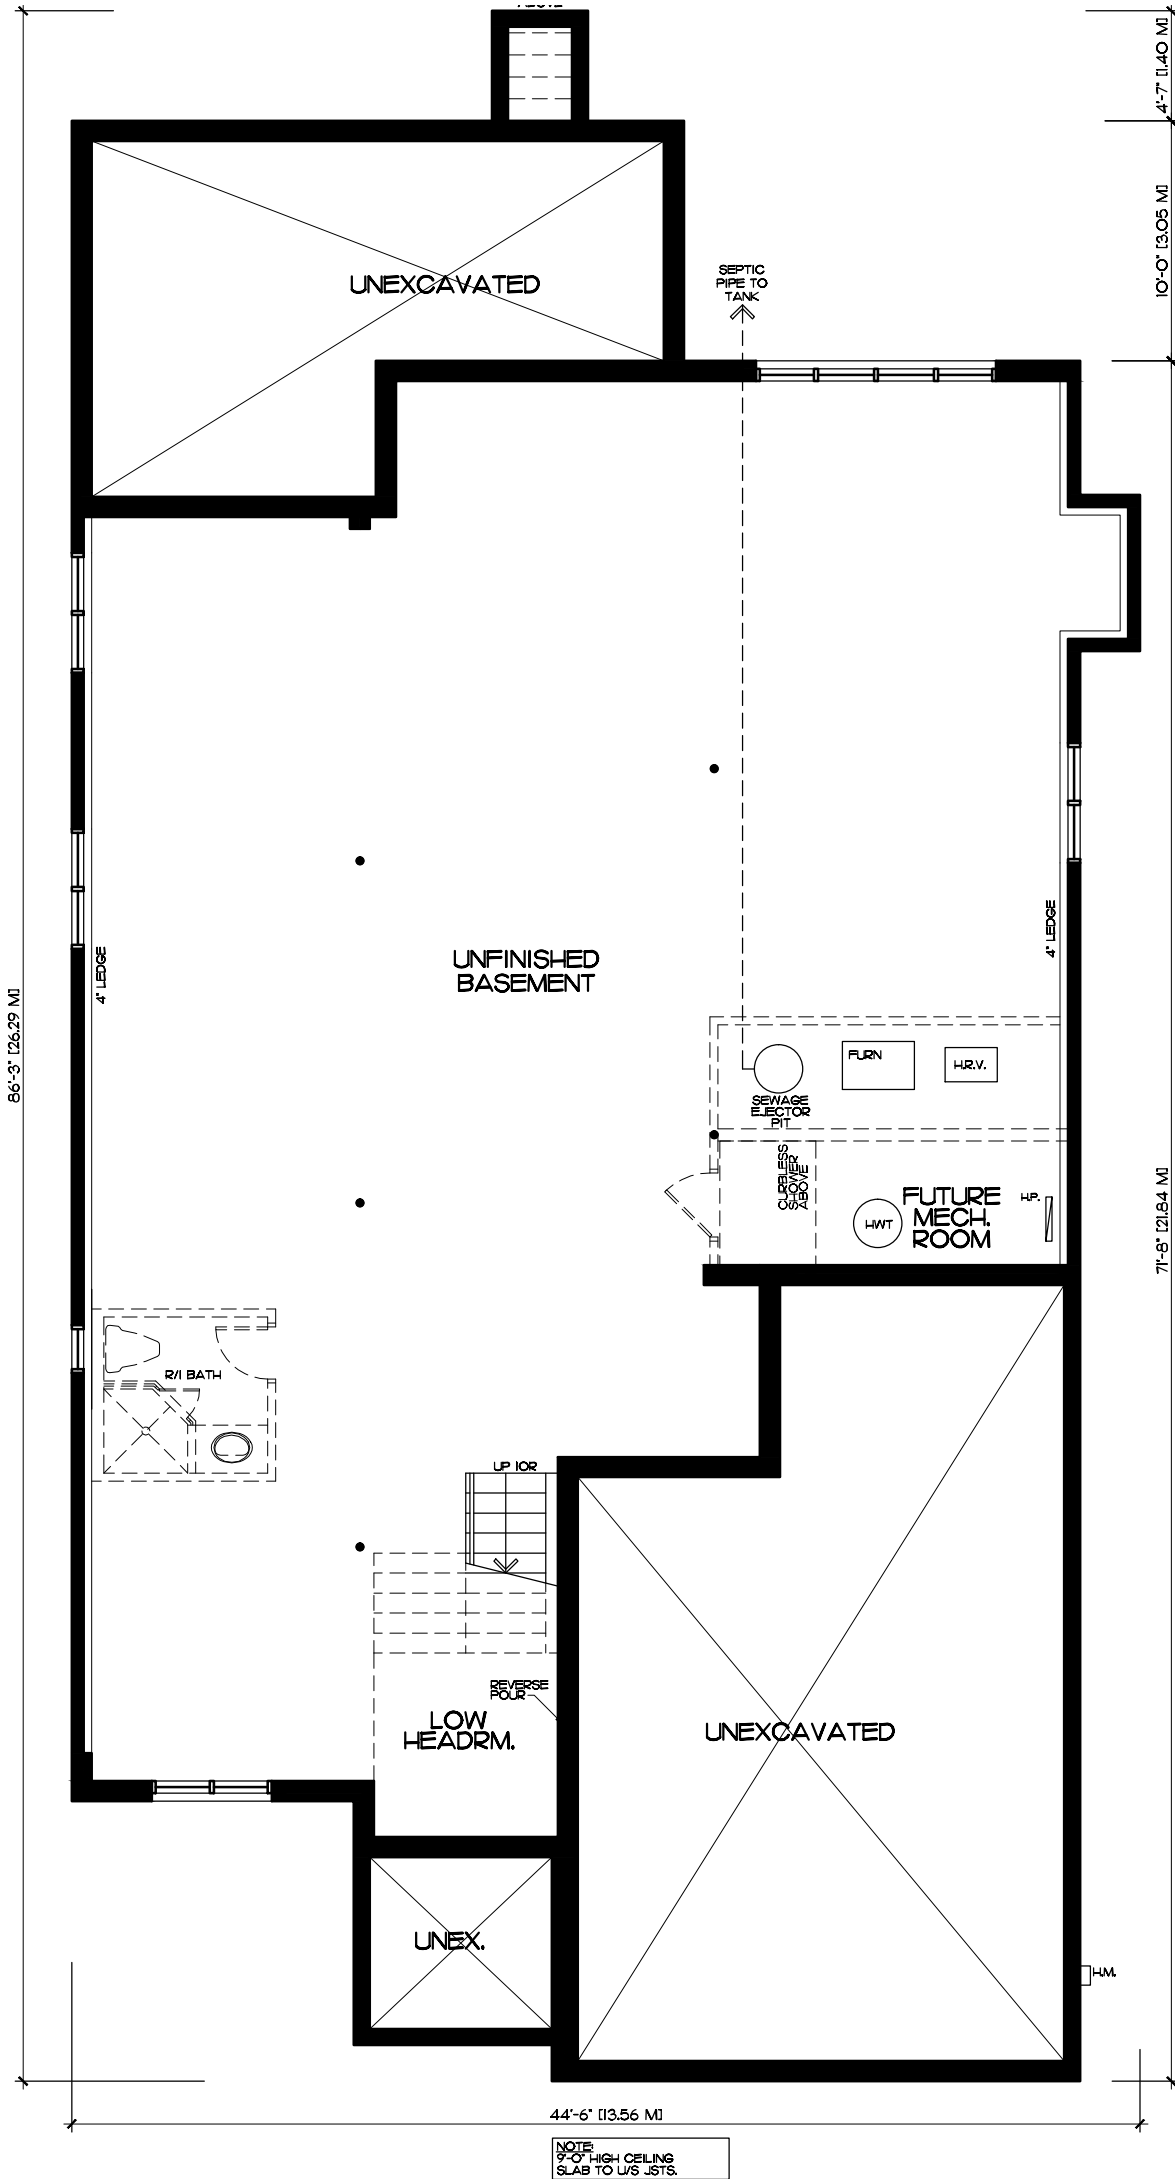

NOTE:
9'-0" HIGH CEILING
SLAB TO L/S JSTS.


BASEMENT FLOOR PLAN




70 Main Street N., P.O. Box 38
Campbellville, ON, L0P 1B0
Ph. 905-854-9696
Fax 905-854-9559
Cell 905-815-3438
EMAIL : jeffjansendesign@gmail.com

OWNERS INFORMATION :
ALAN & SANDRA
5553 REIXINGER ROAD
NIAGARA FALLS, ON

D01

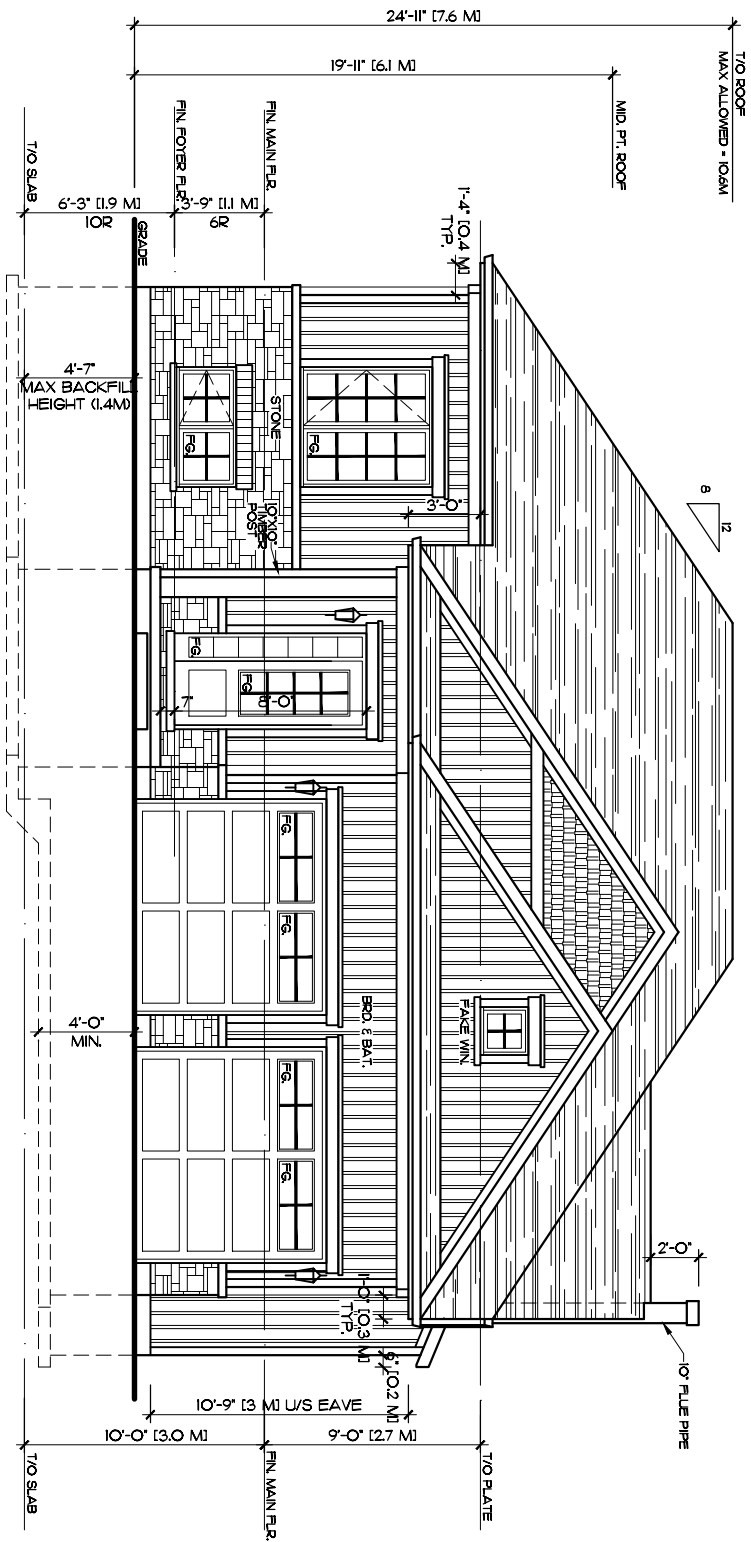

FRONT ELEVATION

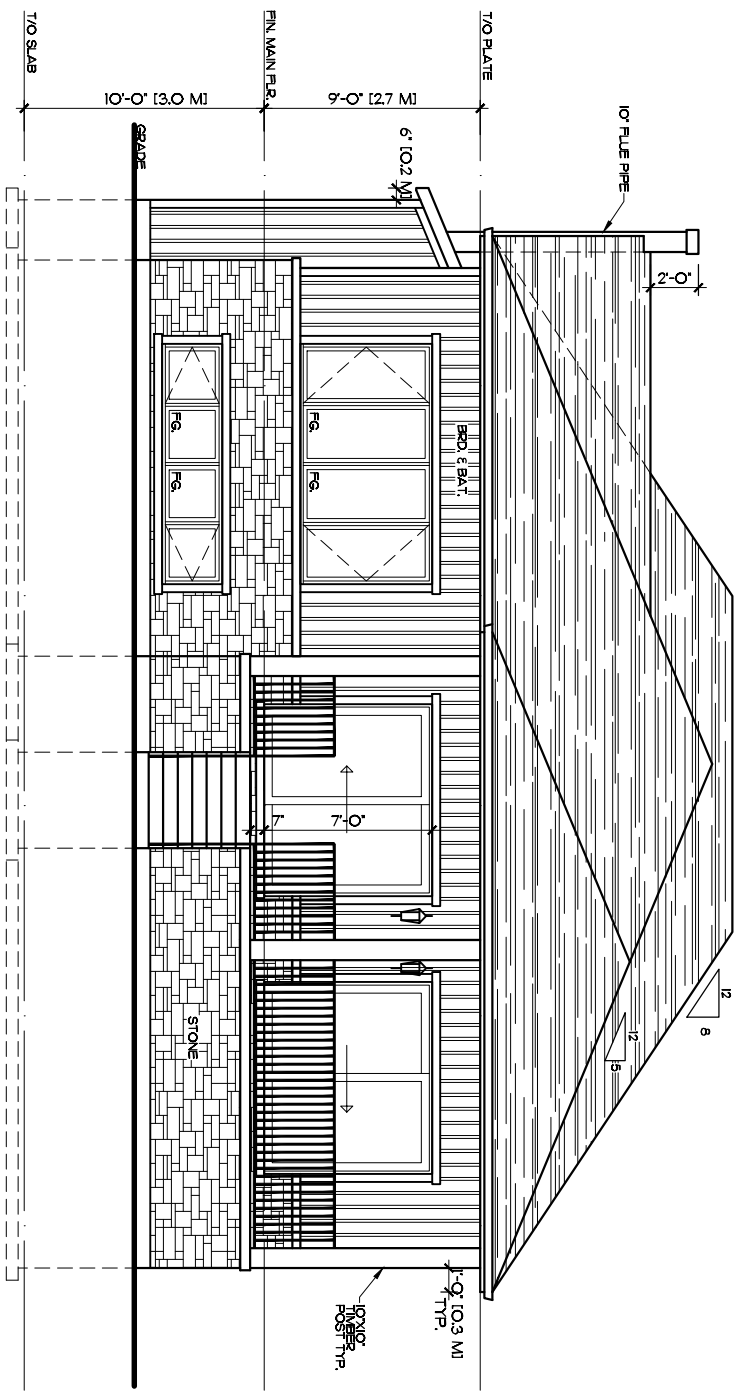

REAR ELEVATION

DATE: _____

DESIGN DRAWINGS APPROVED BY: _____

PRINT: _____

SIGN: _____



70 Main Street N, P.O. Box 38
Campbellville, ON, L0P 1B0
Ph. 905-854-9696
Fax 905-854-9559
Cell 905-815-3438
EMAIL : jeffjansendesign@gmail.com

OWNERS INFORMATION :
ALAN & SANDRA
5553 REIXINGER ROAD
NIAGARA FALLS, ON



Jansen Consulting
DESIGN • CONSULTING • MANAGEMENT

OWNERS INFORMATION :
ALAN & SANDRA
5553 REIXINGER ROAD
NIAGARA FALLS, ON

D04