



NOTICE OF PUBLIC COMMITTEE OF ADJUSTMENT HEARING

Tuesday, April 29, 2025, 4:00 p.m.

Niagara Falls City Hall

4310 Queen Street, Niagara Falls

Public input on applications is invited. Pursuant to Section 45 of the *Planning Act*, the Committee of Adjustment for the City of Niagara Falls invites you to participate in a public hearing to consider an application for minor variances and/or to forward written comments prior to the hearing. Written comments are the preferred method of receiving public input and may be sent by mail or email. You can also provide oral input by joining the hearing either in person or electronically.

All interested persons are invited to attend this meeting to find out more about this application and offer comments. The public meeting is scheduled to take place on Tuesday, April 29, 2025 04:00 PM in Committee Room 2 at City Hall for the Committee of Adjustment to consider this application.

To participate remotely in the public hearing, please pre-register with the Secretary-Treasurer by sending an email to arusso@niagarafalls.ca or calling (905) 356-7521 (Ext. 4362) before 12 noon on Tuesday, April 29, 2025. All registrants will be provided with instructions on how to use their computer, tablet or phone to participate in the remote electronic public hearing.

File: PLVAR20250059, Municipal File #: A-2025-006


Owner: DIRISIO ENRICO JOSEPH

Location: The subject property known as 7253 LIONSHEAD AV is located on the North side of Lionshead Avenue between John Daly Way and Thundering Waters Boulevard.

The applicant is requesting the Committee of Adjustment to consider minor variances from provisions of Zoning By-law No 79-200, as amended, through a process permitted by Section 45(1) of the Planning Act (R.S.O. 1990, c.P.13).

Proposal: The applicant is proposing to construct a detached dwelling and requesting relief from the maximum lot coverage and minimum rear yard setback.

The subject property is zoned Residential 1D Density (R1D-925), in part and Environmental Protection Area Zone (EPA-929) in part, in accordance with Zoning By-law No. 79-200, as amended by By-law 2011-003 further amended by Committee of Adjustment decision A-2011-013. The following variances have been requested:

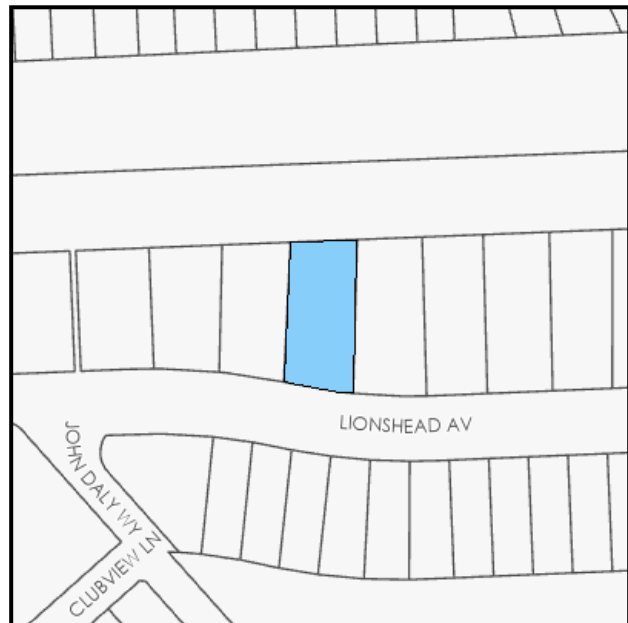

Date of Mailing: April 11, 2025

Provision	Requirement	Proposal	Extent
Minimum rear yard depth (By-law 2011-033)	7.5 metres to the EPA-929 zone boundary, save and except for lots located between points A and B on Schedule 1 attached to this by-law where the minimum rear yard depth shall be 6 metres to the EPA-929 zone boundary	5.0 metres	2.5 metres
Maximum lot coverage (A-2011-013)	48% as per R1D-95 zone	52.2%	4.2%


See the sketch (Schedule 1) on the following page for more information

If the applicant, the minister, a specified person or public body as defined in the *Planning Act* has an interest in the matter may appeal the decision to the committee within 20 days of the making of the decision by filing a notice of appeal with the Secretary – Treasurer.

If you wish to be notified of the decision of the Committee of Adjustment in respect of the proposed Minor Variance, you must make a written request to the Secretary-Treasurer, Committee of Adjustment, Planning & Development, City Hall, P.O. Box 1023, and 4310 Queen Street, Niagara Falls, Ontario, L2E 6X5.

Additional information is available from Planning & Development or by telephoning Abraham Russom, Secretary-Treasurer Committee of Adjustment at (905) 356-7521 ext. 4362 between 8:30 a.m. and 4:30 p.m. Monday to Friday or email arussom@niagarafalls.ca.

SCHEDULE 1

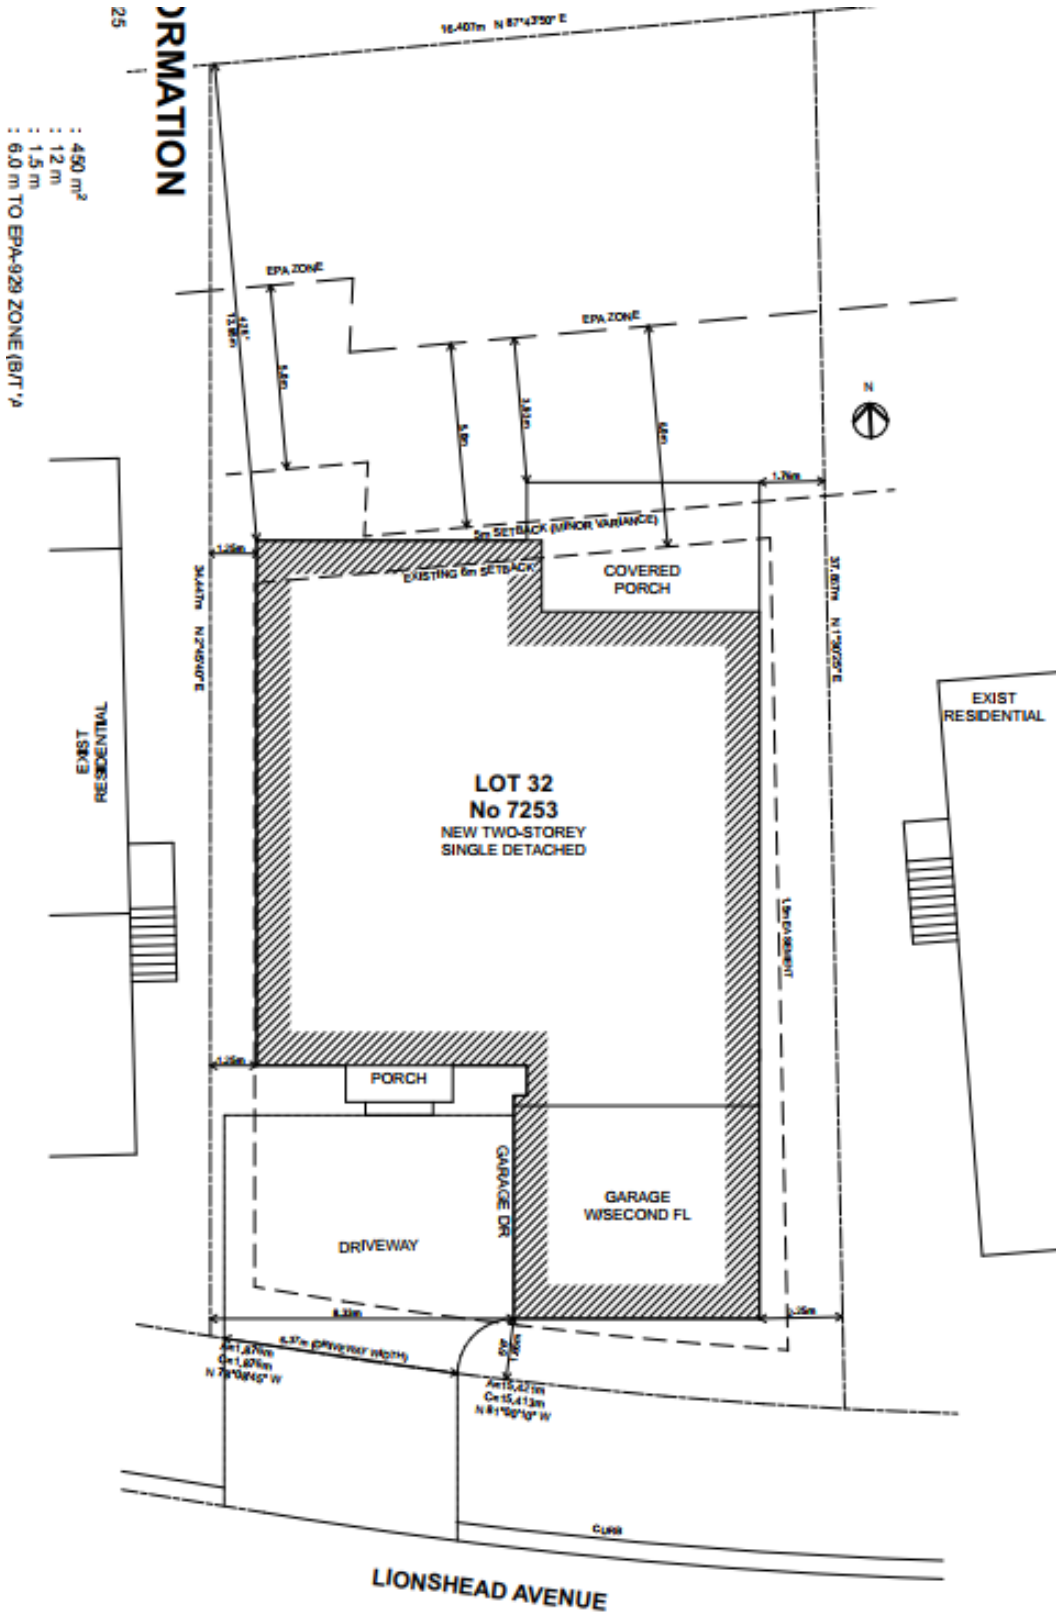

SITE PLAN

SCALE: 1:150