

7800 LUNDYS LANE | ADAPTIVE REUSE | 66-UNIT RESIDENTIAL BUILDING


7800 LUNDYS LANE, NIAGARA FALLS, ON, L2H 1H1



LUNDY'S LANE PERSPECTIVE



KEY PLAN
NTS

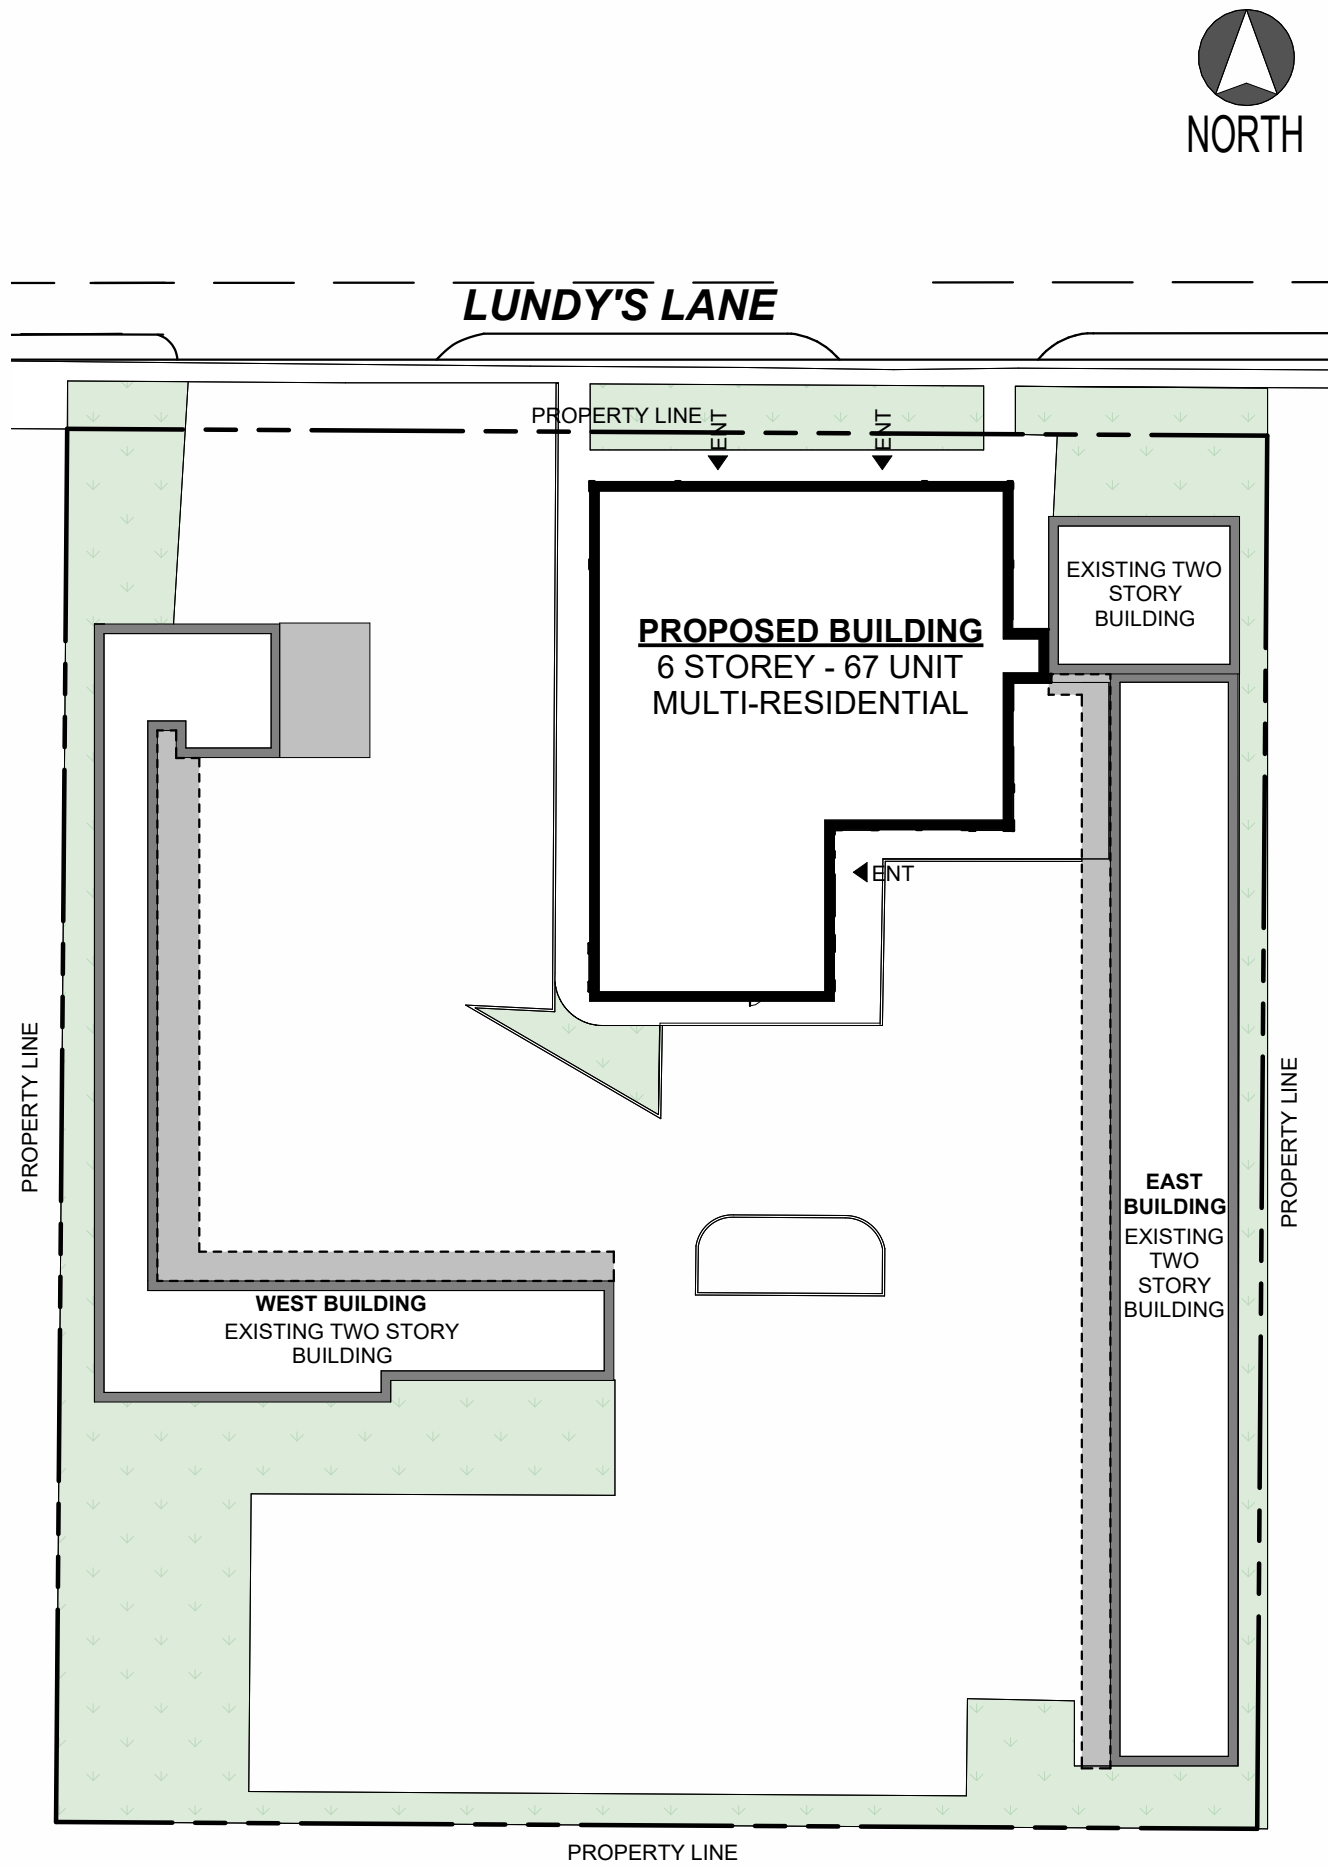

2 CD Site Plan
1 : 480



LUNDY'S LANE

1 SD - LEVEL 1
1 : 100

7800 Lundy's Lane | Adaptive Reuse
Gatta Homes Inc.

7800 Lundy's Lane, Niagara Falls, ON

COVER PAGE / LEVEL 1

OWNERSHIP AND USE OF
DRAWINGS
These drawings are the property of
the Architect. They shall remain the property of
the Architect. These drawings are not to be
used for any other projects or purposes, or by
any other parties than those specifically
authorized by the Architect.
MZEarchitecture+design inc.
c/o MZEarchitecture+design inc.

architecture+design inc
96 Church St., St Catharines, Ontario L2R 3C9 / 905.685.8467
info@mzearchitects.com / www.mzearchitects.com

ISSUED FOR UCC COORD	AUG 15 2025	Revisions:
ISSUED FOR CLIENT REVIEW	JULY 16 2025	Date:
2	1	No.

File No:	25-14
Scale:	As Indicated
Drawn By:	MZE/d+d
Plot Date:	2025-08-15 11:16:46 PM
Issue Date:	JULY 15, 2025

7800 Lundy's Lane, Niagara Falls, ON

SD1



1 WEST ELEVATION (INTERIOR)
1 : 96



3 LUNDYS SW PERSPECTIVE



4 LUNDYS SE PERSPECTIVE



2 EAST ELEVATION (INTERIOR)
1 : 96

OWNERSHIP AND USE OF DRAWINGS Drawings and documents are the property of the Architect. These documents are to be used only for the project and for the purposes, or by any other parties than those properly authorized by the Architect, and shall remain the property of the Architect. No part of these drawings or documents shall be reproduced, stored in a retrieval system, or transmitted in any form or by any means, electronic, mechanical, photocopying, recording, or by any information storage and retrieval system, without the prior written authorization of MZEarchitecture+design inc. c/o MZEarchitecture+design inc.		architecture design inc 96 Church St., St Catharines / Ontario / L2N 3C9 / 905.685.8467 info@mzearchitects.com / www.mzearchitects.com	
File No:	25-14	ISSUED FOR UCC COORD	AUG 15 2025
Scale:	1 : 96	ISSUED FOR CLIENT REVIEW	JULY 16 2025
Drawn By:	Author	Revisions:	Date:
Plot Date:	2025-08-15 1:18:01 PM	1	
Issue Date:	JULY 15, 2025	No.	
7800 Lundys Adaptive Reuse Gatta Homes Inc.		EAST (LEFT) AND WEST (RIGHT) ELEVATIONS	
7800 Lundys Lane, Niagara Falls, ON			

SD4