



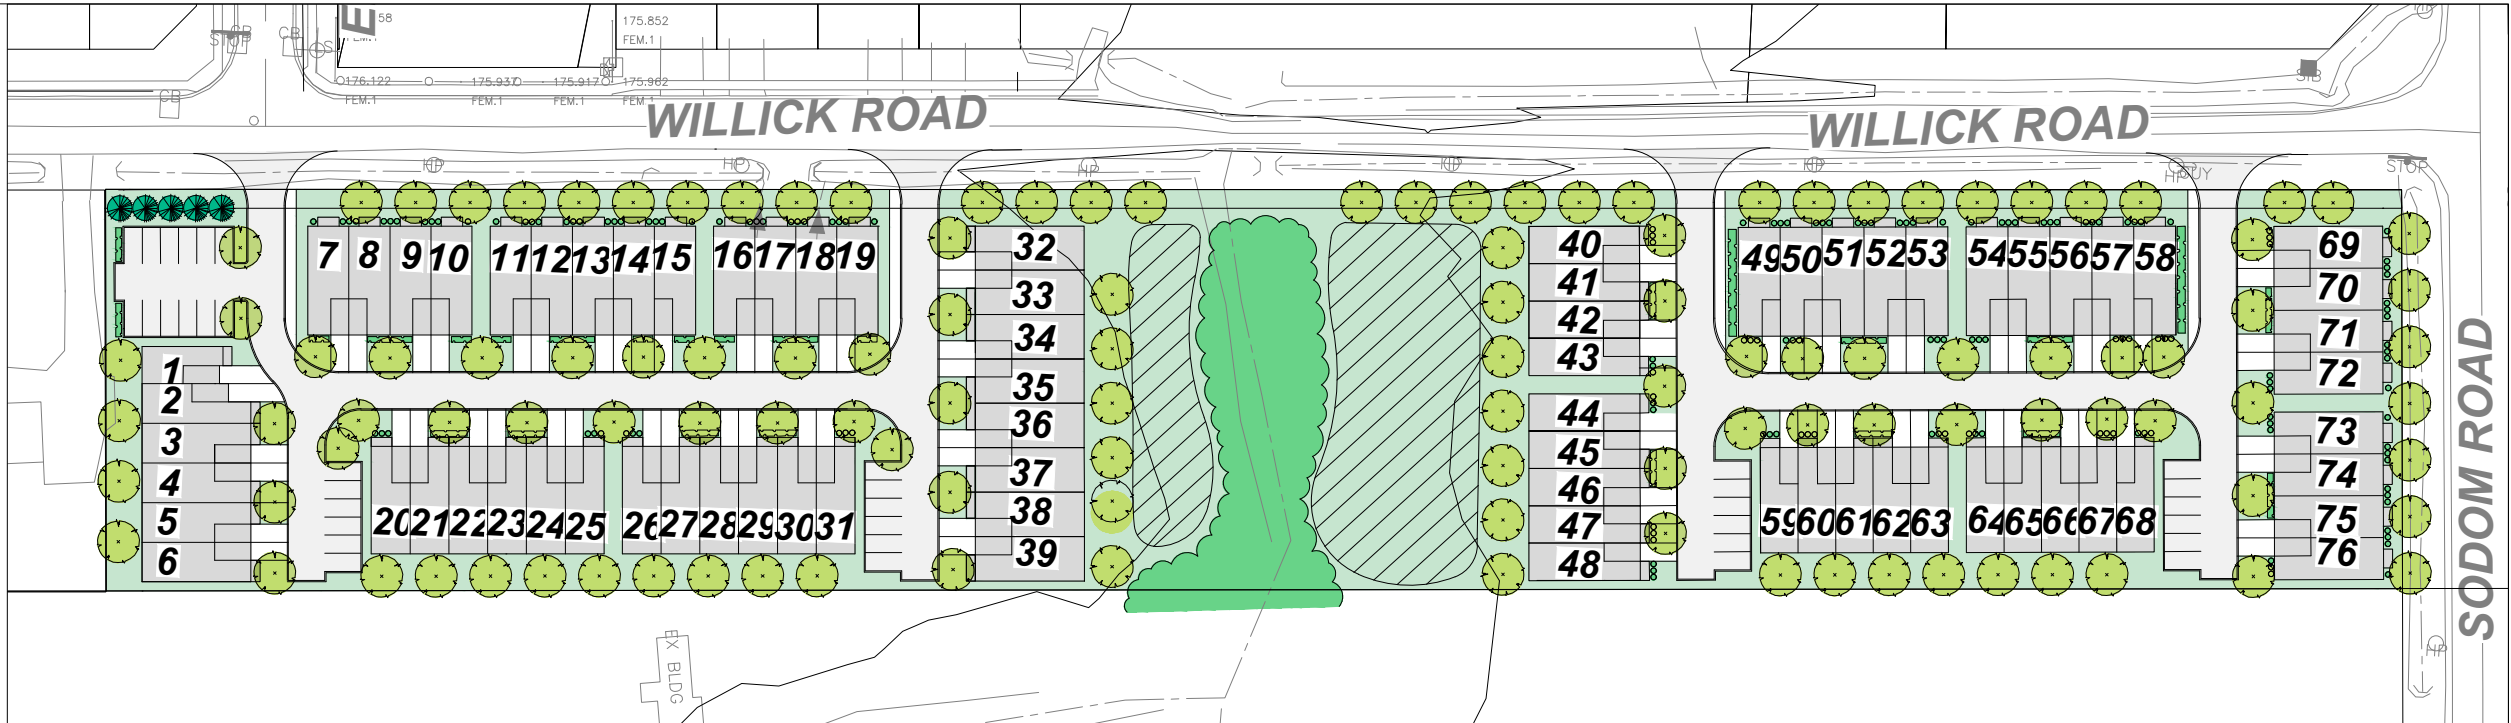


KEY PLAN
1:1250

LEGEND

- DECIDUOUS TREES
- CONIFEROUS TREES
- HEDGES
- SHRUBS
- NATURALIZATION AREA
- EXISTING WOODED AREA

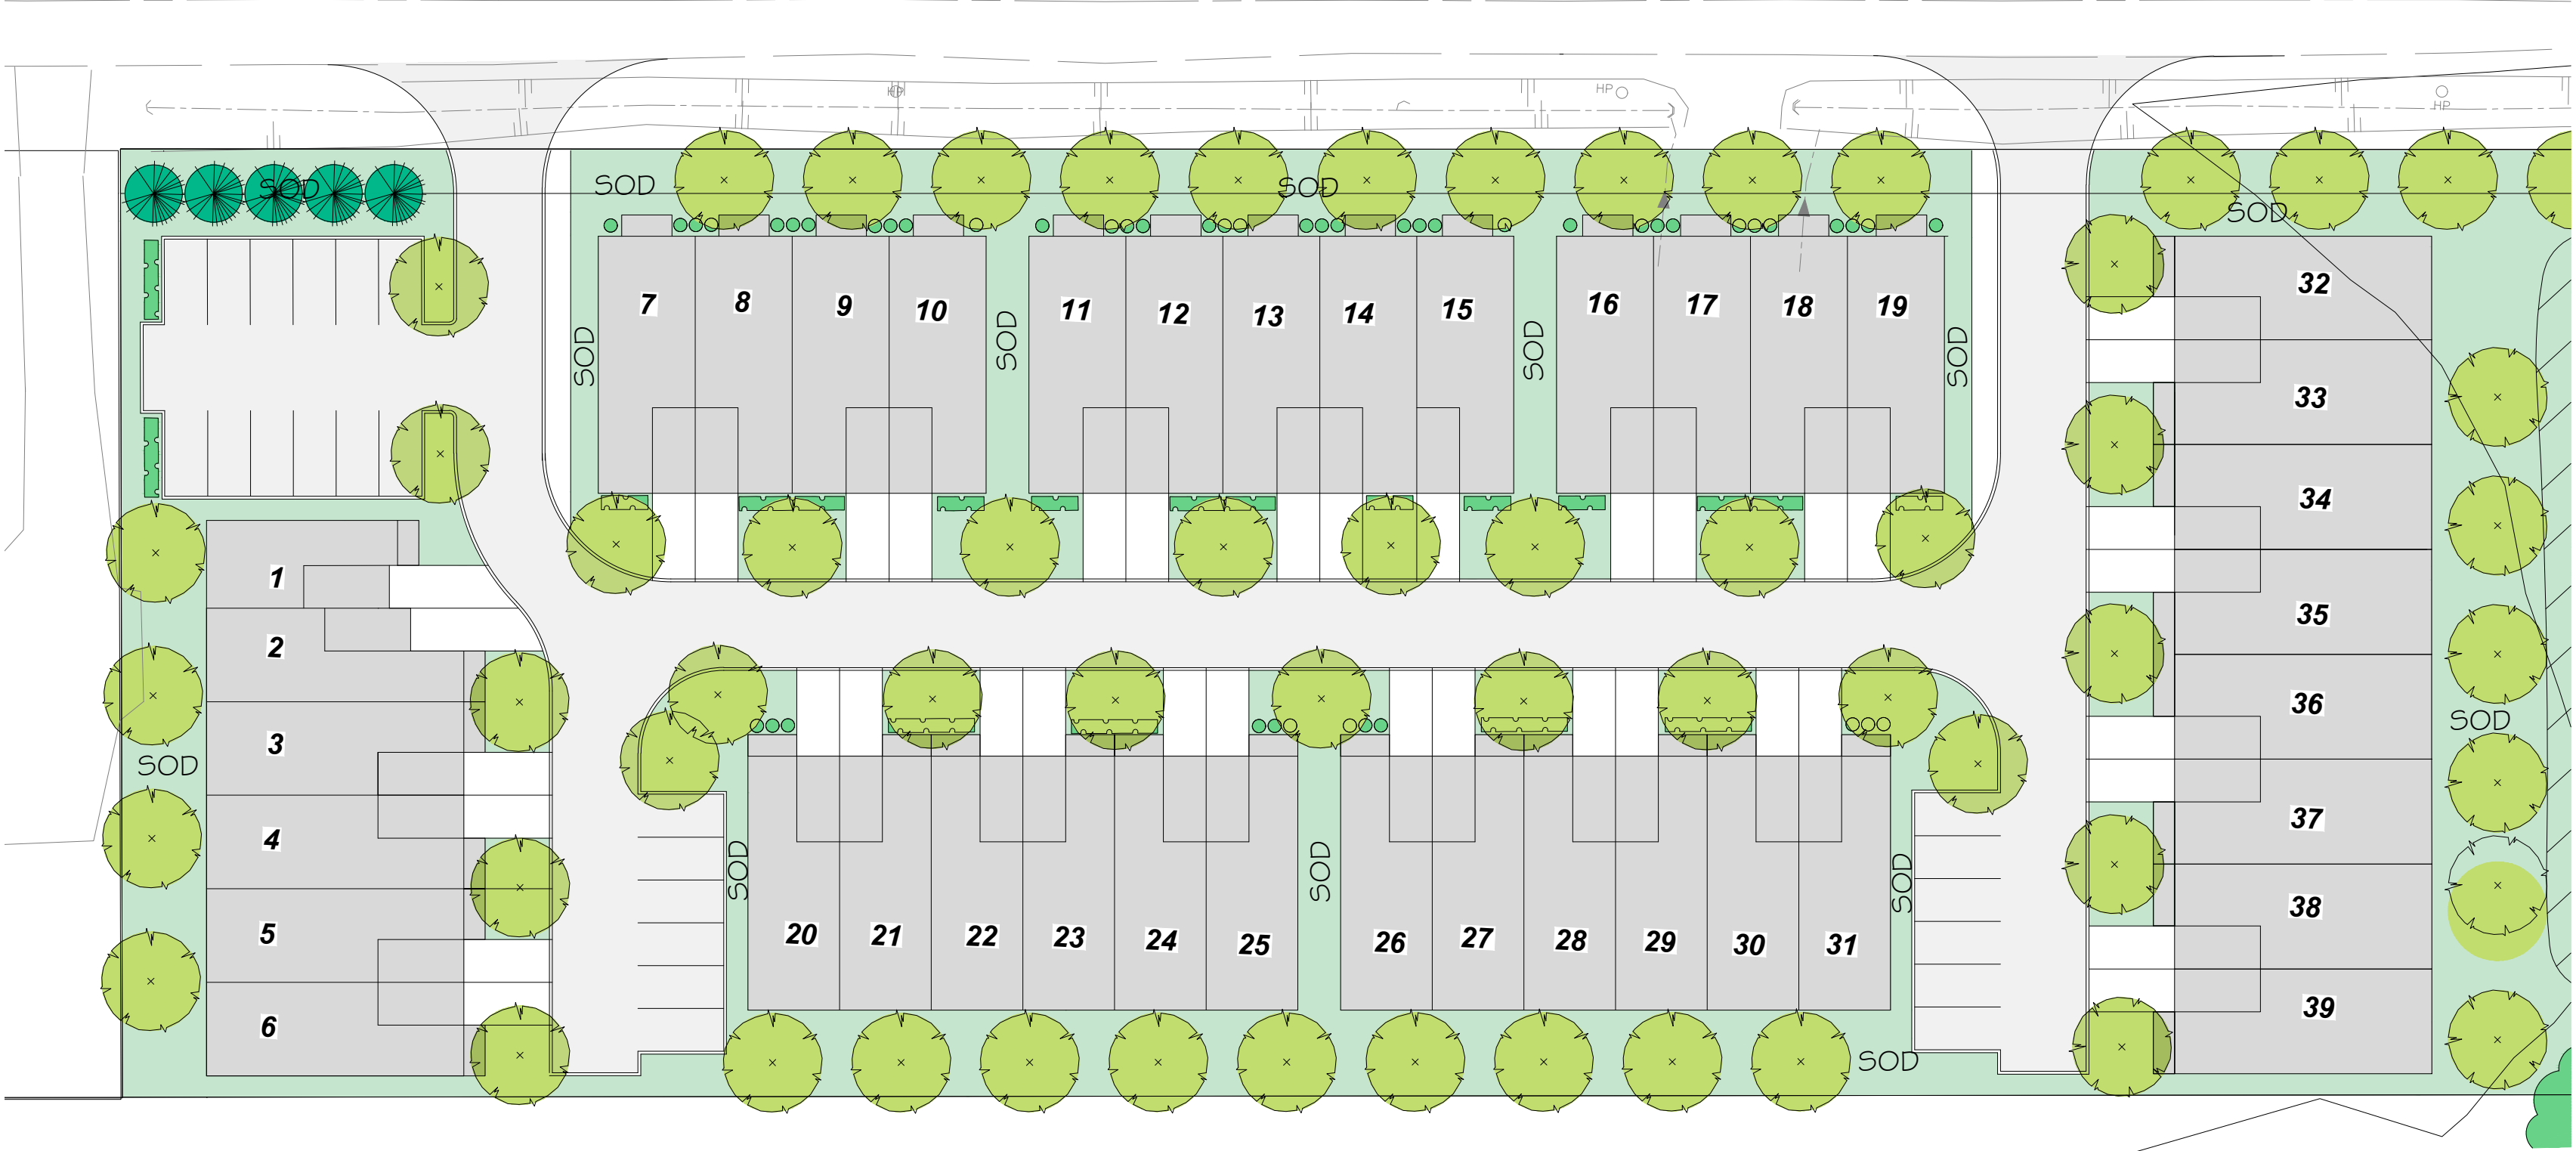

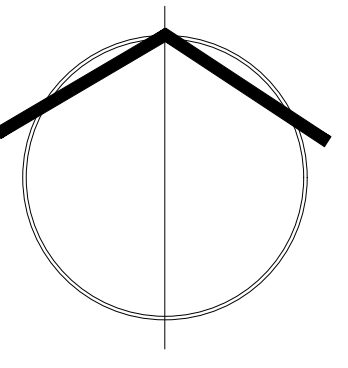NO.	DESCRIPTION	DATE
 JAMES McWILLIAM LANDSCAPE ARCHITECT jmcwilliam@jmladesign.com		
PROJECT 4336 WILICK ROAD NIAGARA FALLS, ON.		
DRAWING PRELIMINARY LANDSCAPE PLAN		
 NORTH		
SCALE: 1:400		
DATE: MARCH 2025		
DESIGN BY: J.S.M.		
DRAWN BY: T.F.G.		
SHEET: L1		