


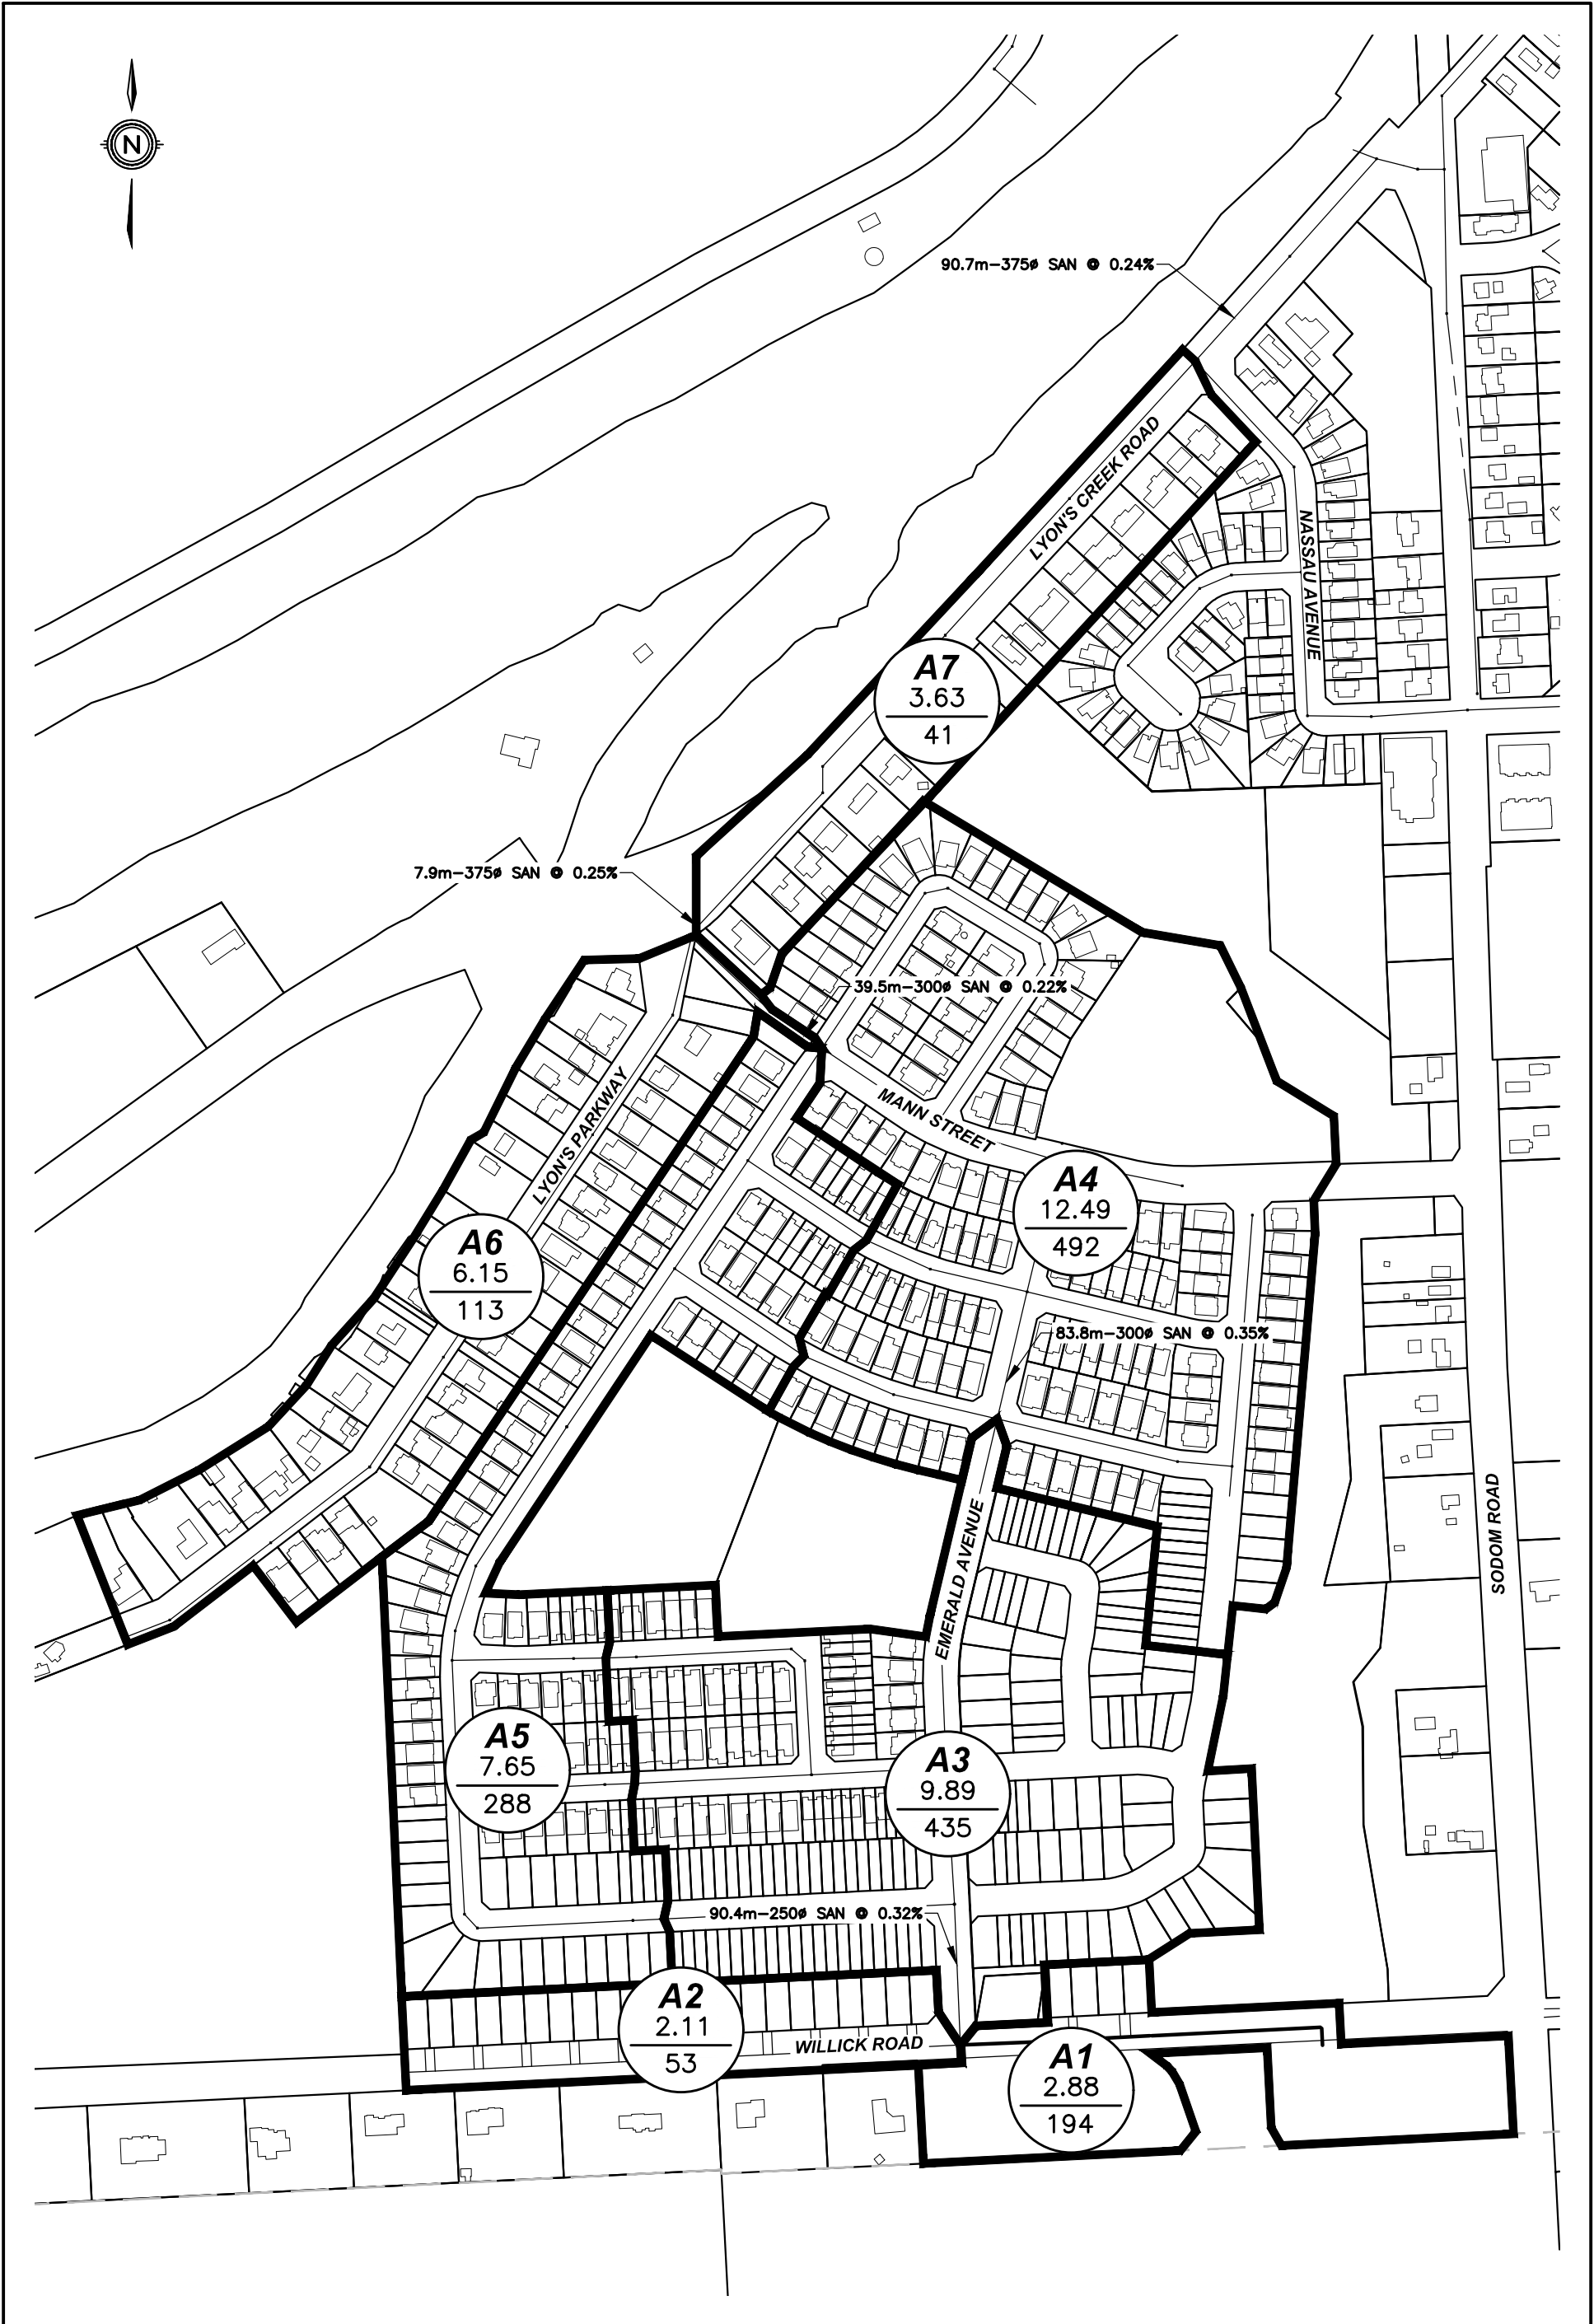

**UPPER CANADA
CONSULTANTS**
ENGINEERS / PLANNERS

**4336 WILLICK ROAD
NIAGARA FALLS
FUTURE SANITARY
DRAINAGE AREA PLAN**

DATE	2025-10-20
SCALE	1:4000 m
REF No.	.
DWG No.	FIGURE 1